




NOTE: ALL DIMENSIONS SHOWN ARE PROVISIONAL DIMENSIONS ONLY & SHOULD NOT BE READ AS EXACT MEASUREMENTS. THESE MAY NEED TO BE ALTERED DUE TO SITE CONSTRAINTS/ INSPECTION THE DRAWINGS AND DESIGN ARE THE COPYRIGHT OF L'ARCHE DEVELOPMENTS YORKSHIRE LTD & SHOULD NOT BE RE-PRODUCED WITHOUT PRIOR PERMISSION

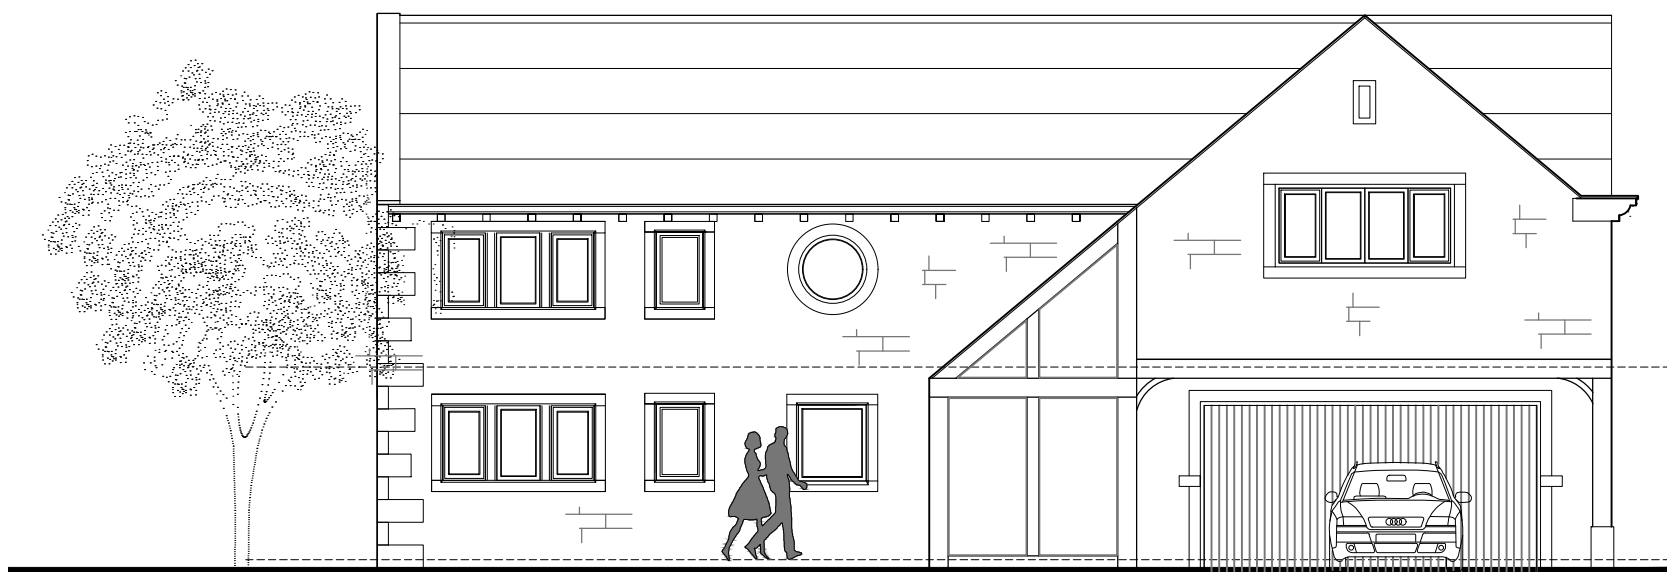


Plot 1 - North East Elevation

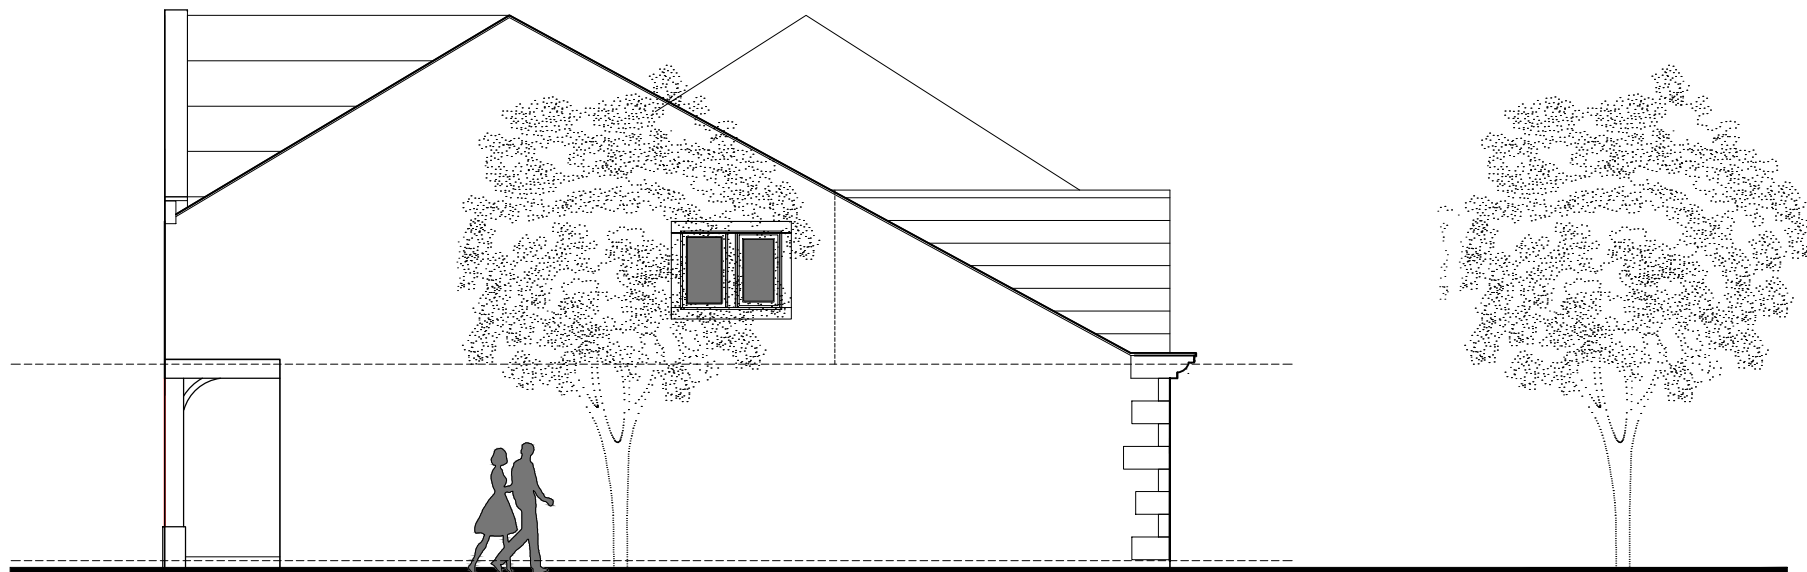


Plot 1 - South East Elevation

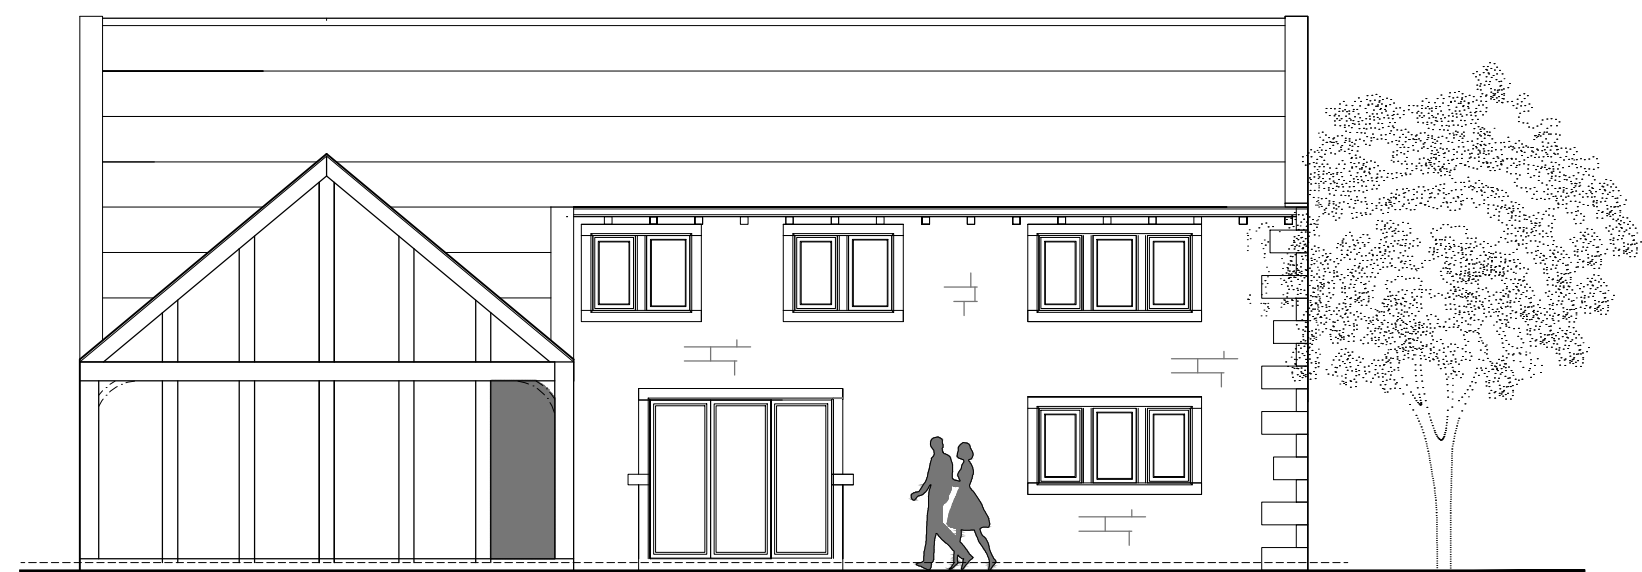


Plot 1 - South West Elevation

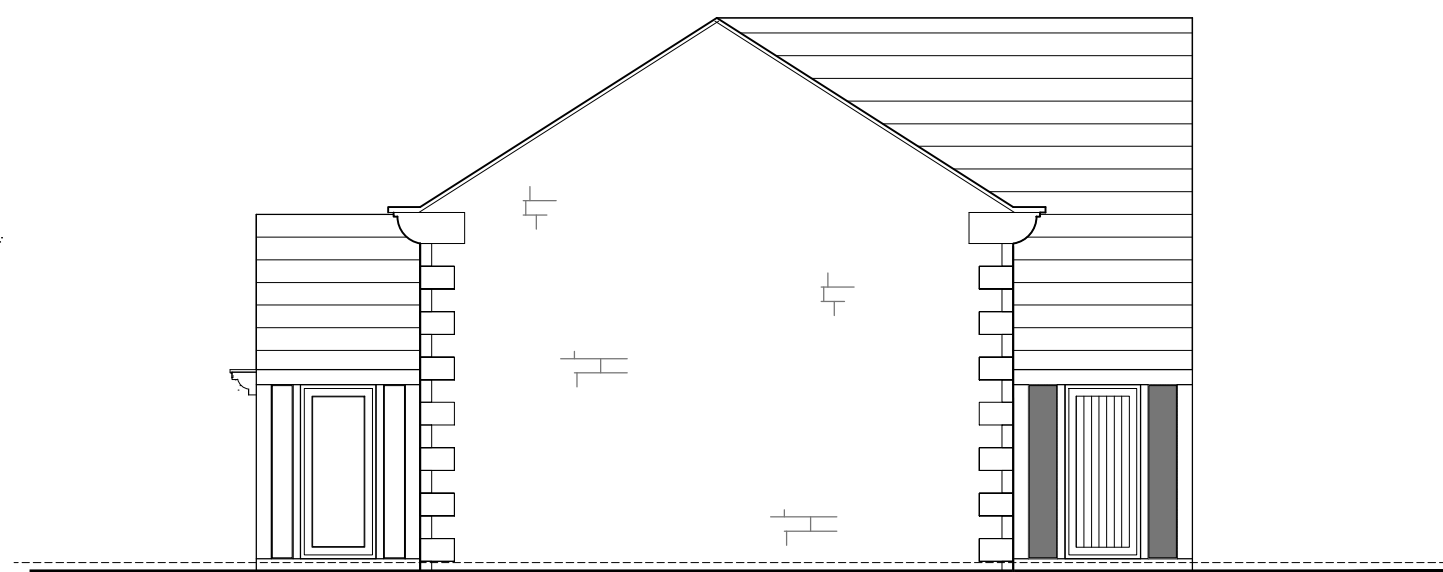

Plot 1- North West Elevation

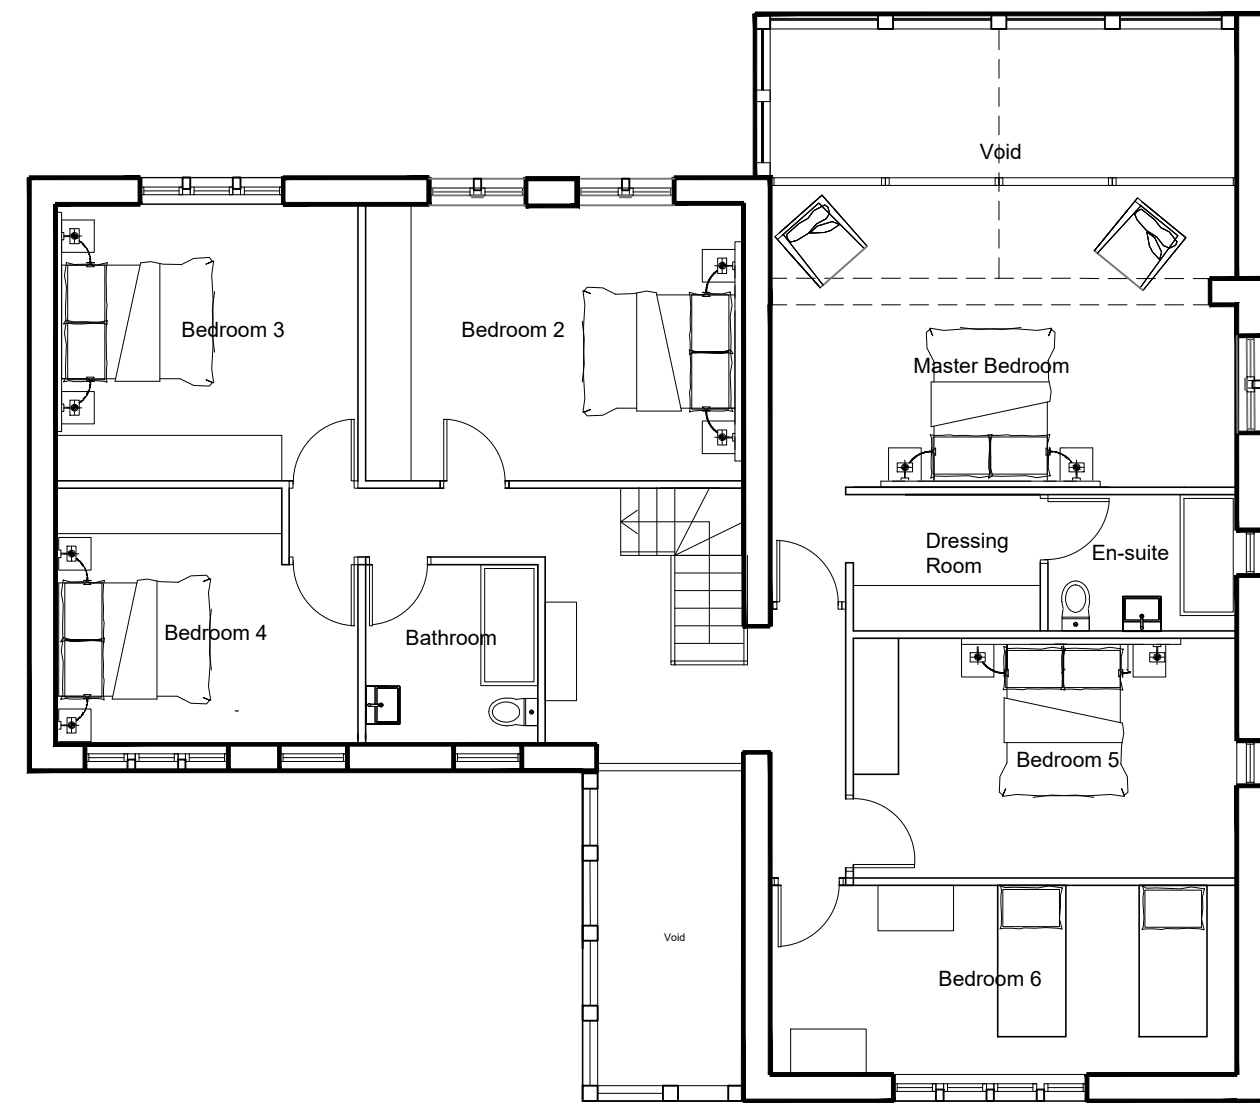

Plot 1 - First Floor

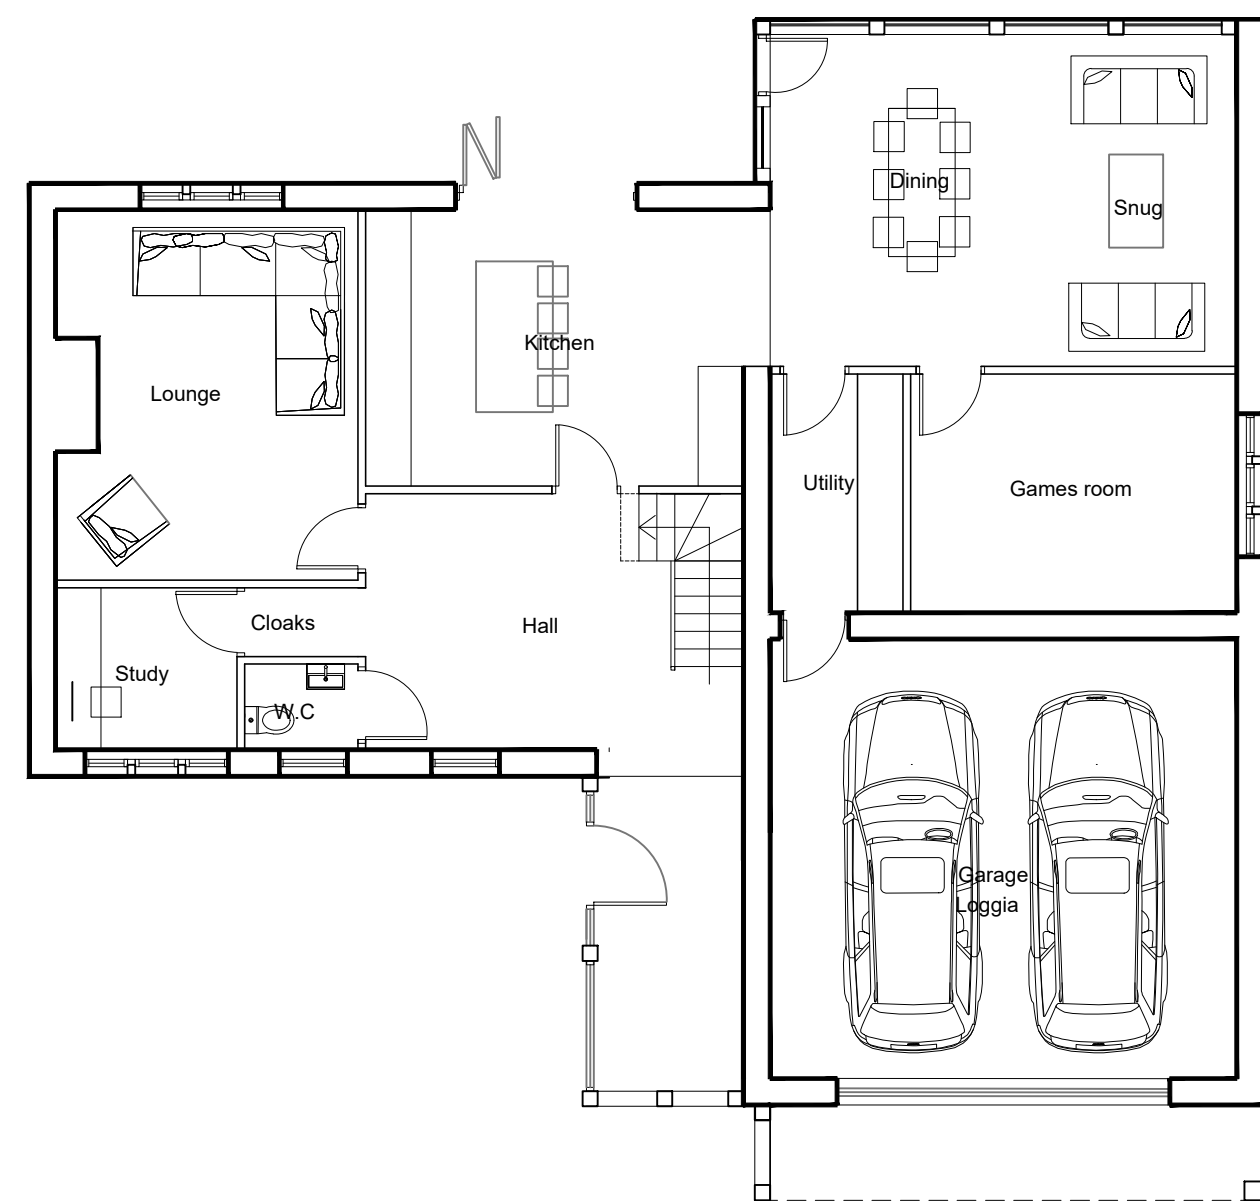

Plot 1 - Ground Floor

DRAWING DESCRIPTION			
PROPOSED PLANS AND ELEVATIONS			
PLOT 1			
JOB TITLE			
ROYD MOOR HOUSE FARM			
CLIENT			
KINGSMAN HOMES			
DRAWN BY			
SCALE 1:100 @ A1			
DATE MARCH 2024			
DRAWING NO. 2037/00-18			
CHECKED			
REVISION			
-			



L'ARCHE DEVELOPMENTS YORKSHIRE LTD
15, The Square
Leeds, LS1 1JL
0113 2751234
www.larche.co.uk
Company Reg: 08558888, VAT: 254 045 111
Company Bank: 08558888 & 0113 2751234