




- MATERIALS**
- ① PITCH FACED STONE
  - ② ART STONE QUOIN CORNER / HEAD / CILL  
DETAILING
  - ③ uPVC DOUBLE GLAZED WINDOWS /  
VELUX'S AND DOORS.  
COLOUR: ANTHRACITE GREY (RAL 7016)
  - ④ NATURAL RENDER / PEBBLE DASHING
  - ⑤ uPVC FASCIAS / SOFFITS AND RWP's  
COLOUR: ANTHRACITE GREY (RAL7016)
  - ⑥ ETERNIT REPLICA SLATES TO ROOF

TOWNHOUSES - FRONT ELEVATIONS




EXTERNAL GROUND LEVELS AT REAR OF  
PROPOSED DEVELOPMENT PROVIDE  
LEVEL ACCESS / EGRESS AT FIRST  
FLOOR.  
GROUND FLOOR TO BE RETAINED TO  
REAR OF DEVELOPMENT.

TOWNHOUSES - REAR ELEVATIONS

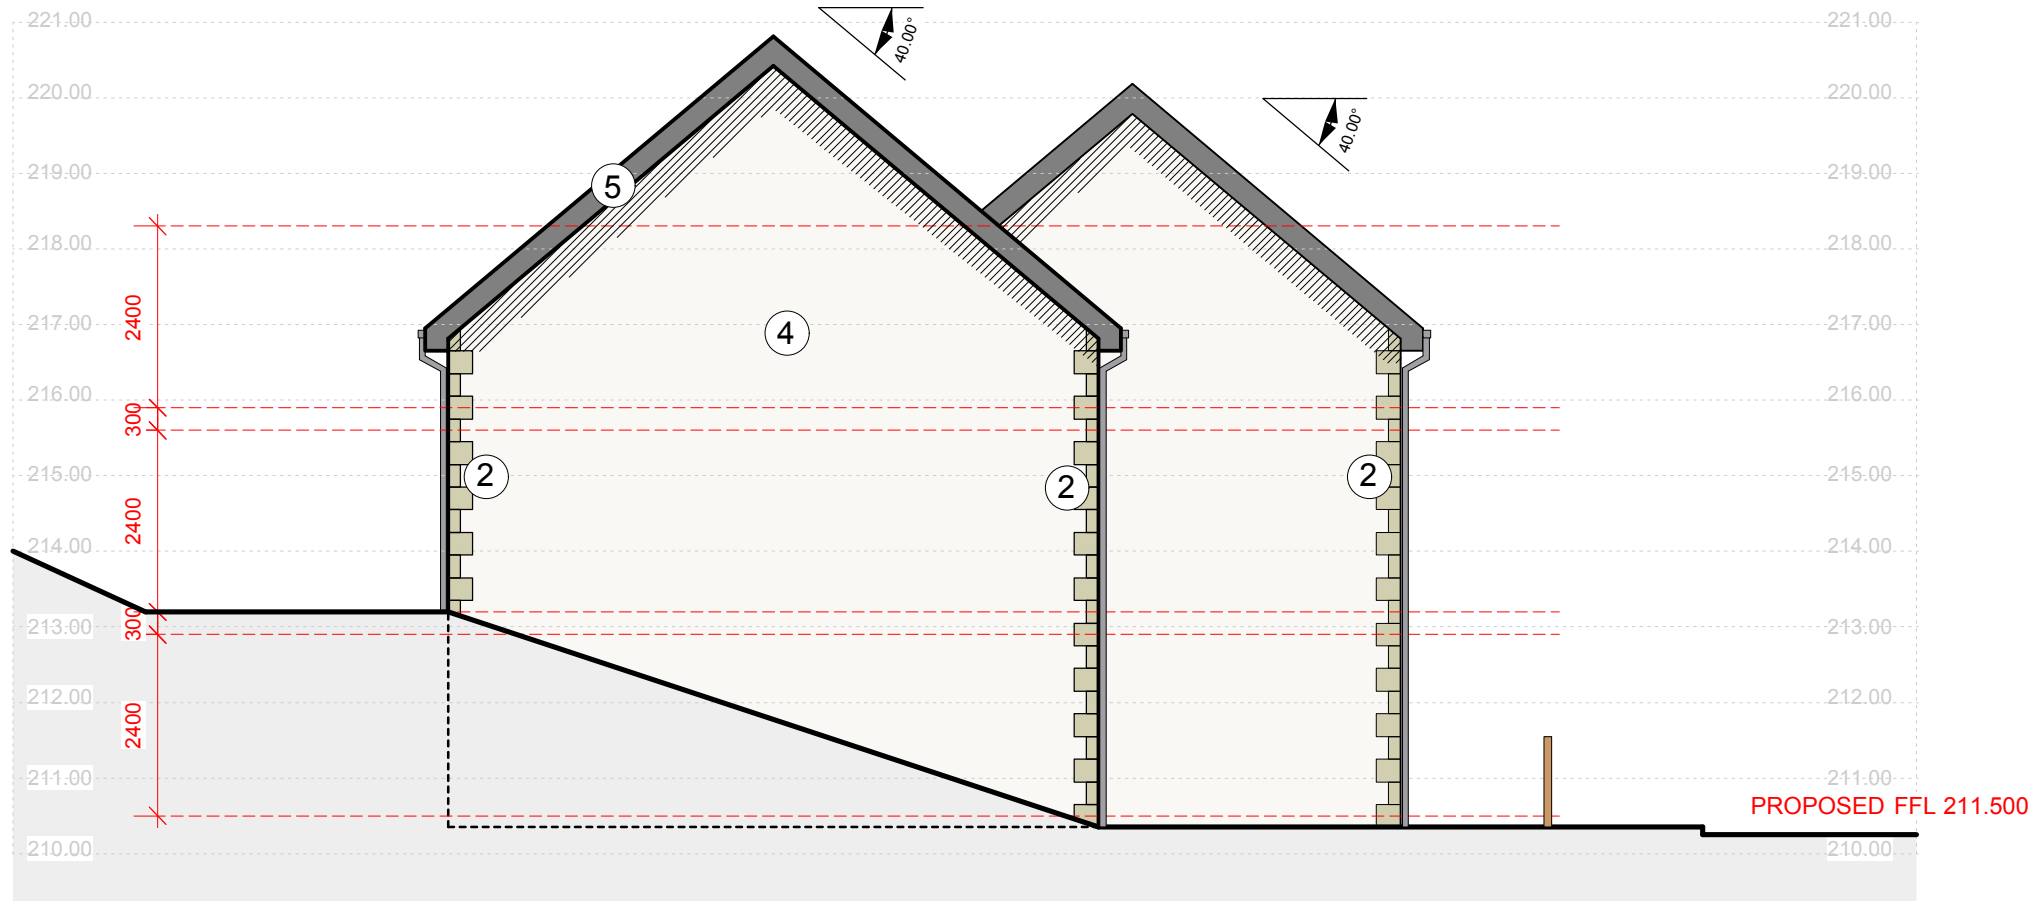

TOWNHOUSES -GABLE END ELEVATIONS

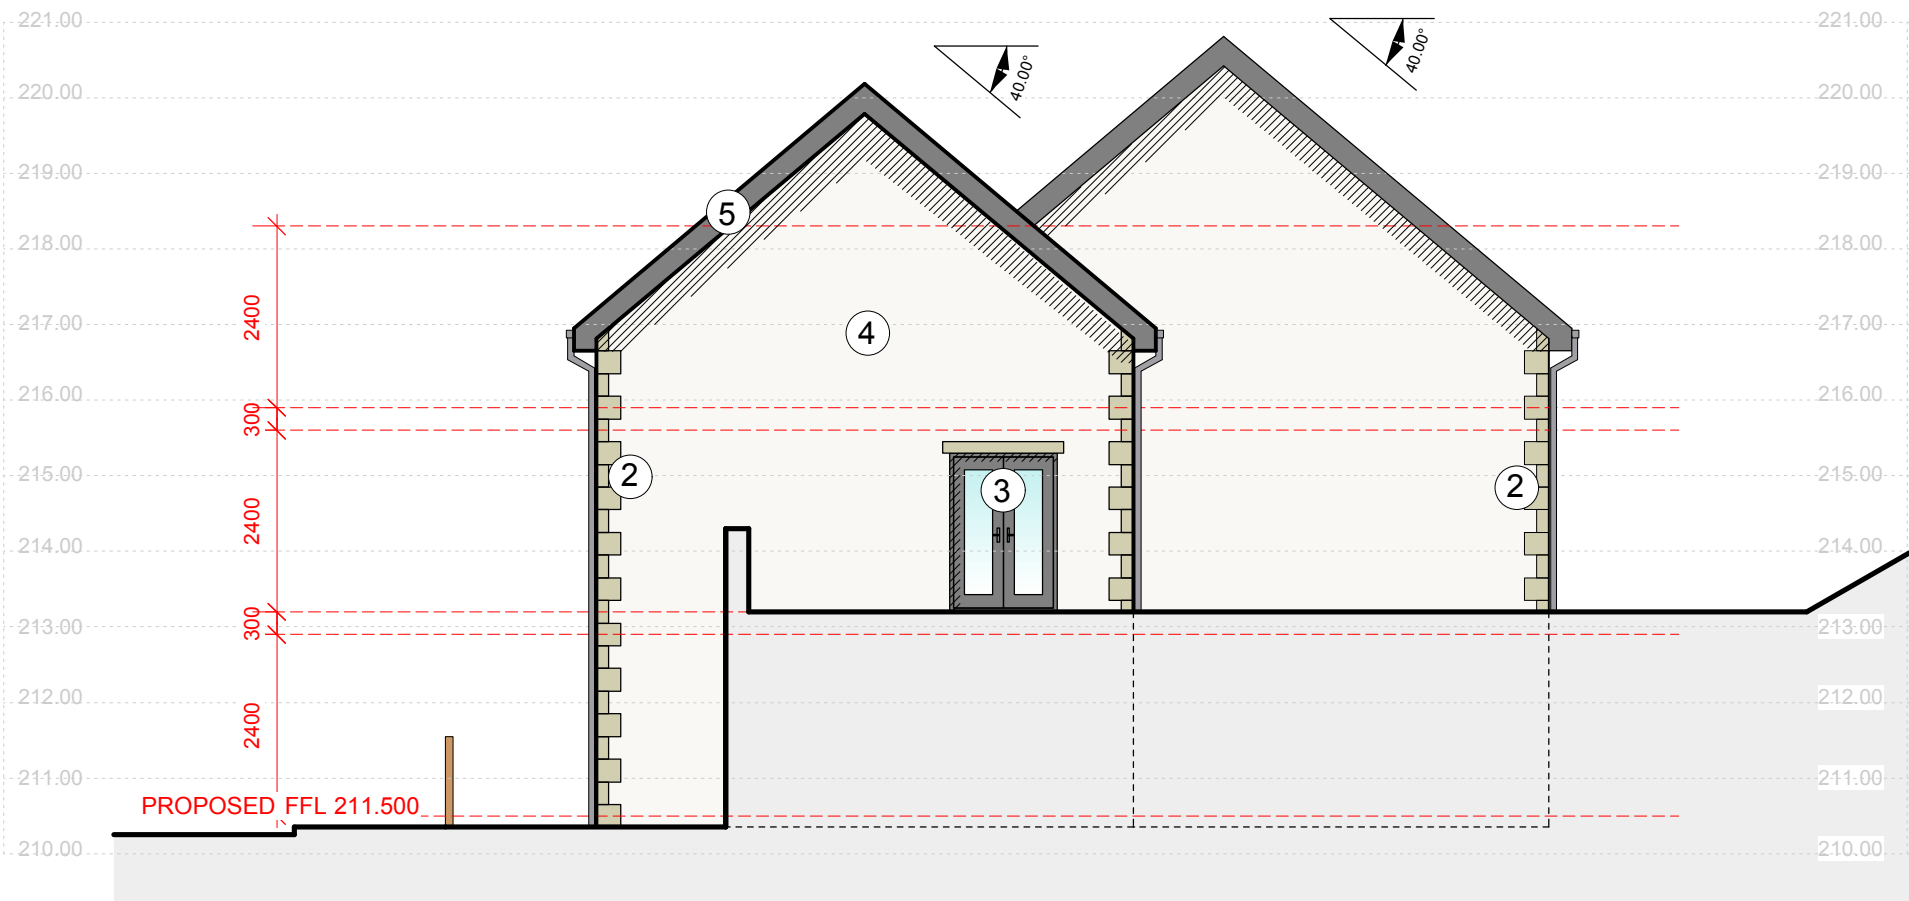

TOWNHOUSES -GABLE END ELEVATIONS

| Rev. | Date     | Description                                                   | Drawn |
|------|----------|---------------------------------------------------------------|-------|
| A    | 09.09.14 | ELEVATION DESIGN AMENDED INLINE WITH<br>PLANNING CONSULTATION | DW    |

**htcarchitects**

York Place Studio  
8 Britannia Street  
Leeds  
LS1 2DZ

T:(0113) 244 3457

W: [www.htcarchitects.co.uk](http://www.htcarchitects.co.uk)  
E: [info@htcarchitects.co.uk](mailto:info@htcarchitects.co.uk)

client  
**James Durrans & Sons Ltd.**

project  
**Saville Lane, Thurlstone  
Penistone**

drawing title  
**TOWNHOUSES  
Proposed Elevations**

date **June 2014**  
status **Planning Issue**  
scale **1:100 @ A1**  
drawn **DW** checked **NT**  
job no. **1442** dwg no. **P06** rev. **A**