



Site Plan @ 1:2000

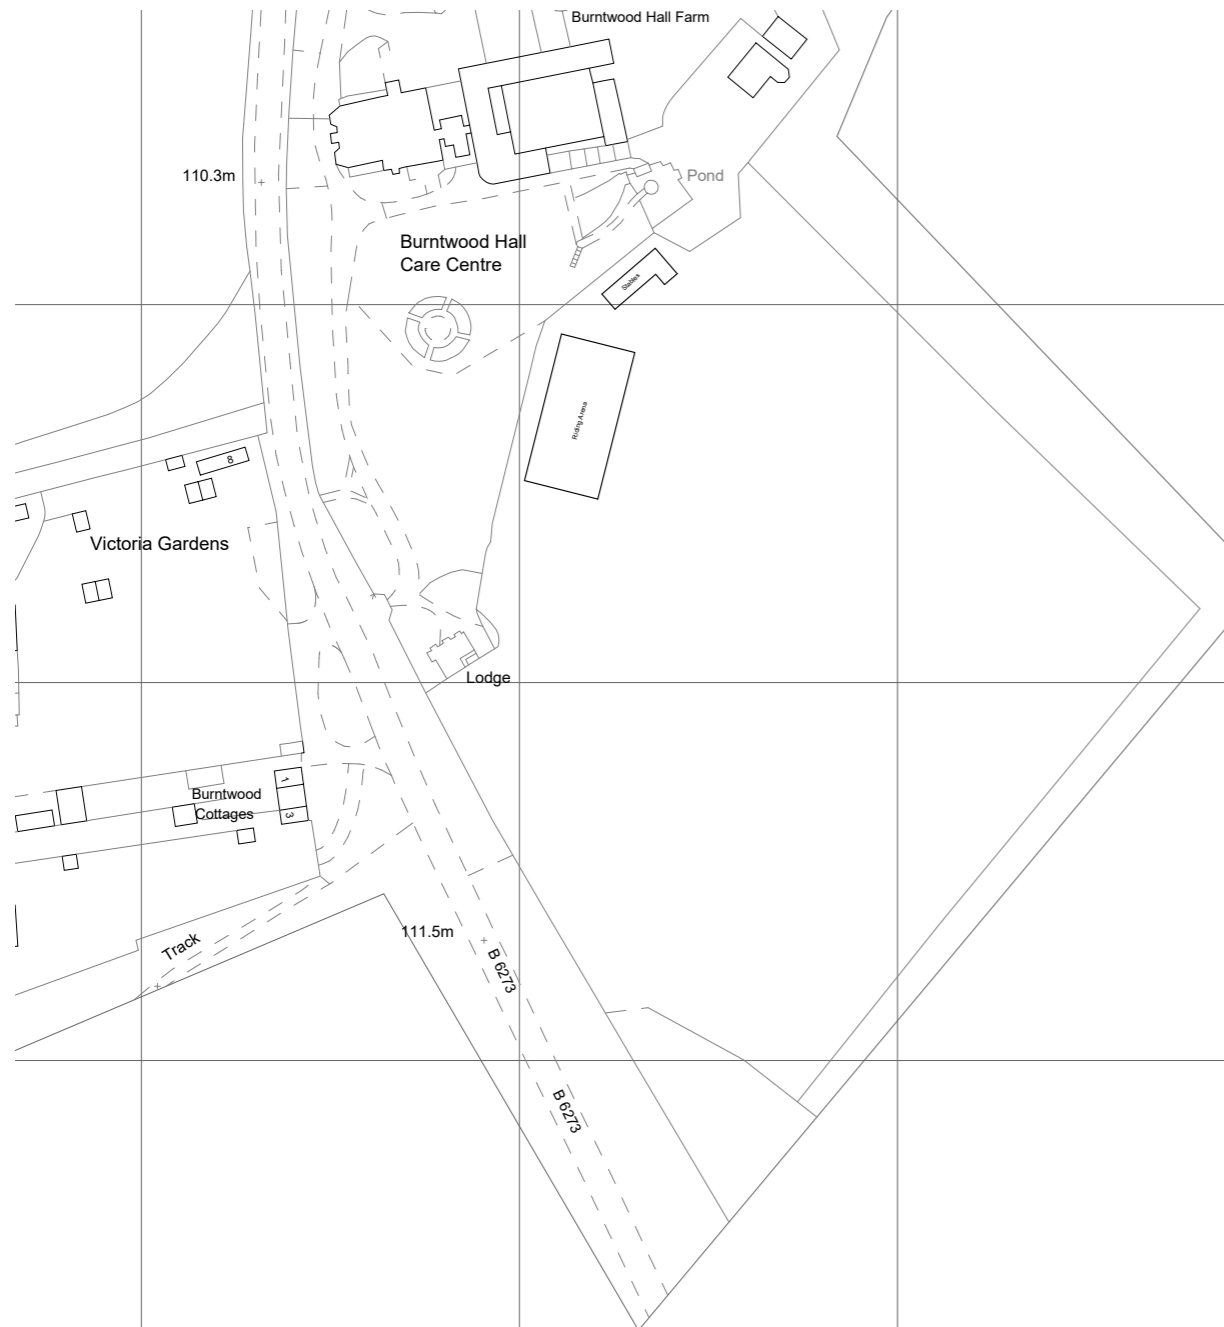

Stables Floor Plan @ 1:100

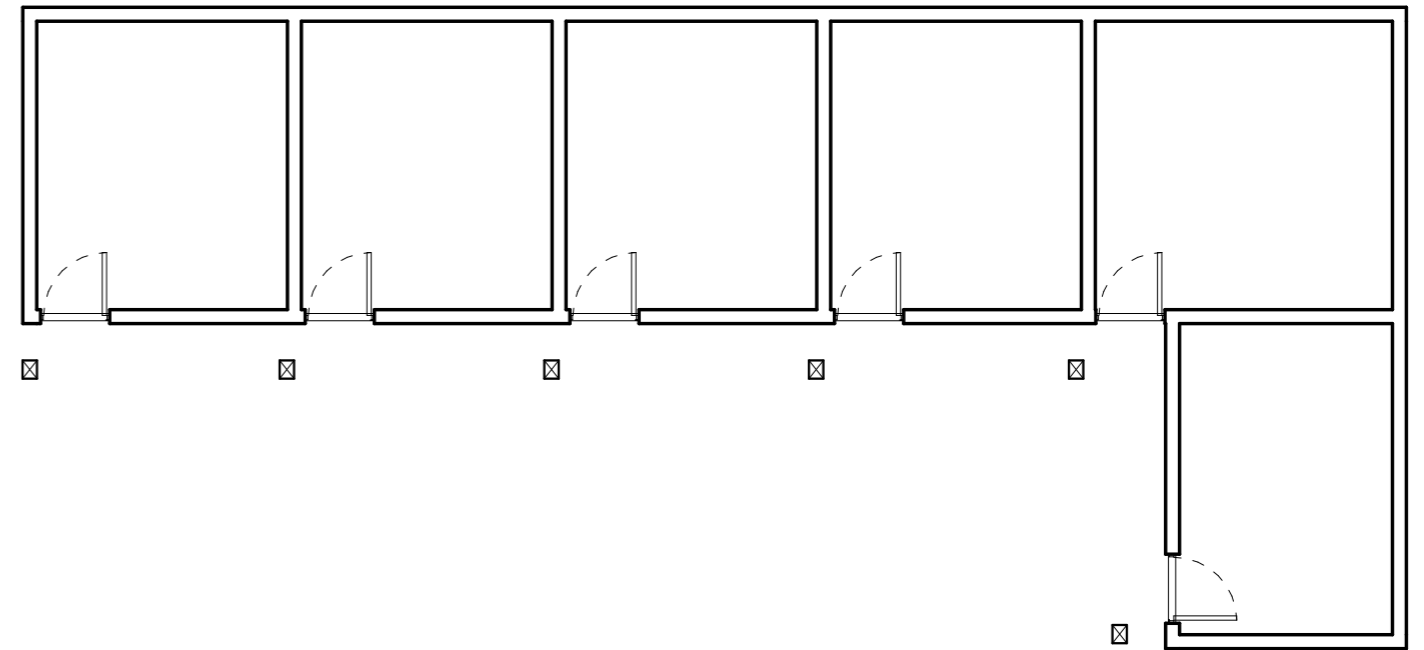

Location:
 Burntwood Hall Farm
 Common Road
 Brierley
 Barnsley
 S72 9HB

Title:
 Site Plan & Floor Plan

Scale	Dwg No.	Vs.
-	BWHF-002	A



info@rbatownplanning.co.uk tel: 0113 213 6650

This drawing is copyright and shall not be reproduced without permission of RBA Town Planning Ltd.
 Do not scale from this drawing, use figured dimensions.
 It is the contractors responsibility to check all dimensions on site.
 This drawing is to be read in conjunction with other Structural Engineering Drawings.
 It is the contractors responsibility to ensure compliance with Building Regulations.