



REAR ELEVATION EXISTING

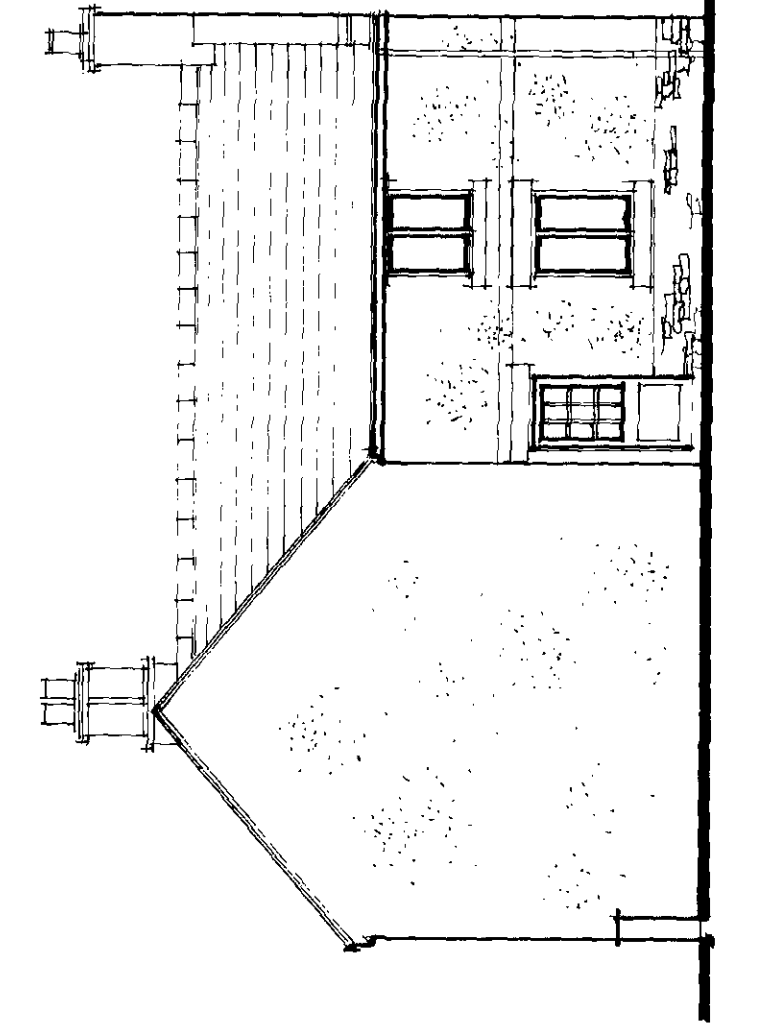

FRONT ELEVATION EXISTING

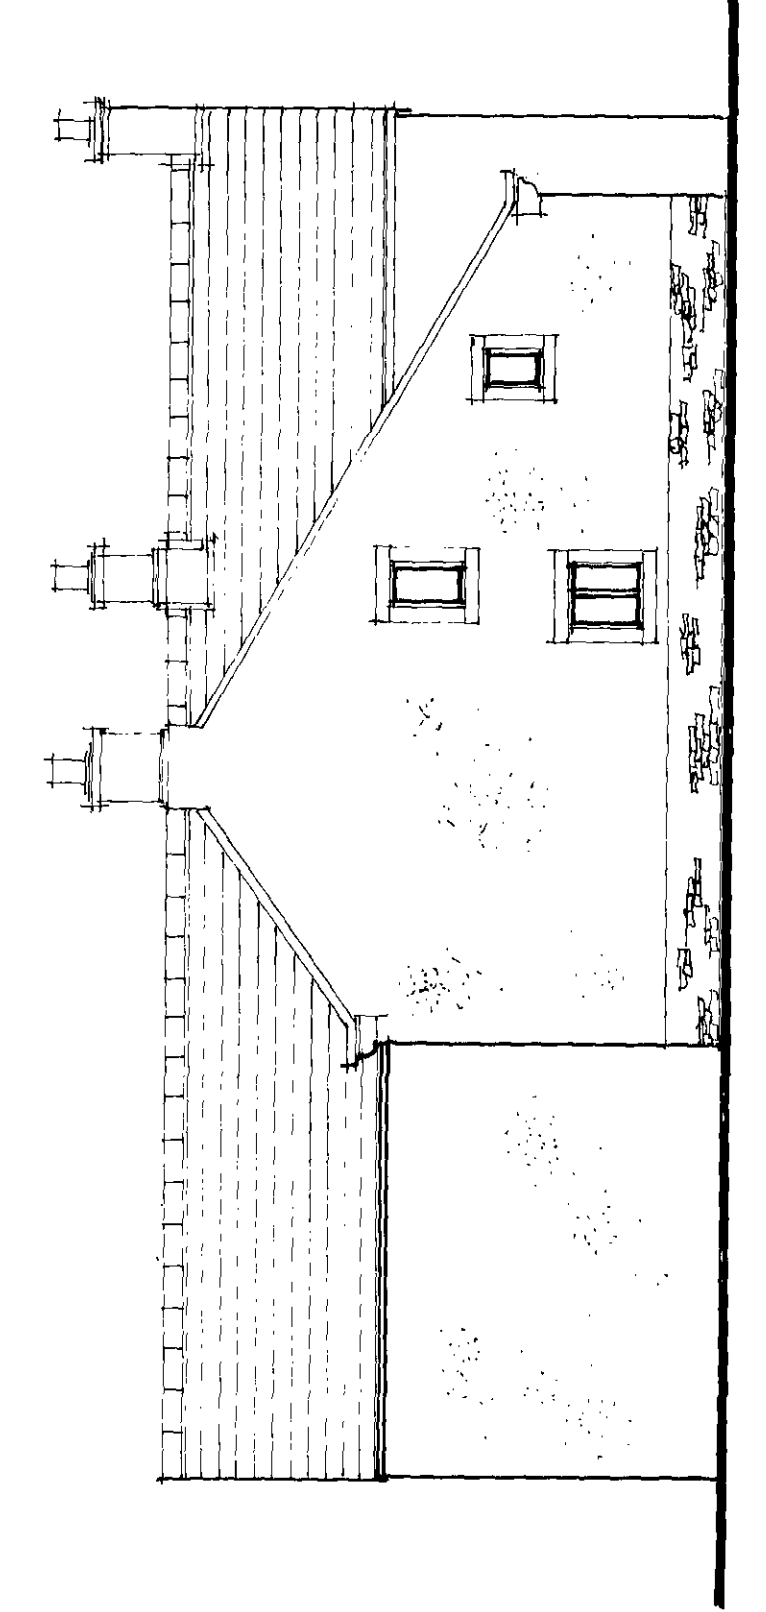

SIDE ELEVATION EXISTING

HIGH LEA FARM  
HOTLANDSWAINE  
S 36 B 30

SCALE 1:50 1:100

DATE FEB 09

2009 06:01

DRAWN R HARRIS

*Millé*

Architectural Planning  
R. Harris, J. C. D. Jones  
R. G. Jones & Partners  
111A, Victoria Road  
C S D 2009/029

