



IF IN ANY DOUBT PLEASE ASK THE ARCHITECT FOR CLARIFICATION.
DO NOT SCALE FROM DRAWING. ALL DIMENSIONS TO BE CHECKED ON SITE.
THE COPYRIGHT FOR THESE DRAWINGS REMAINS THE PROPERTY OF THE ARCHITECT. THEY MUST NOT BE REPRODUCED IN ANY WAY WITHOUT THE ARCHITECTS PRIOR WRITTEN CONSENT.

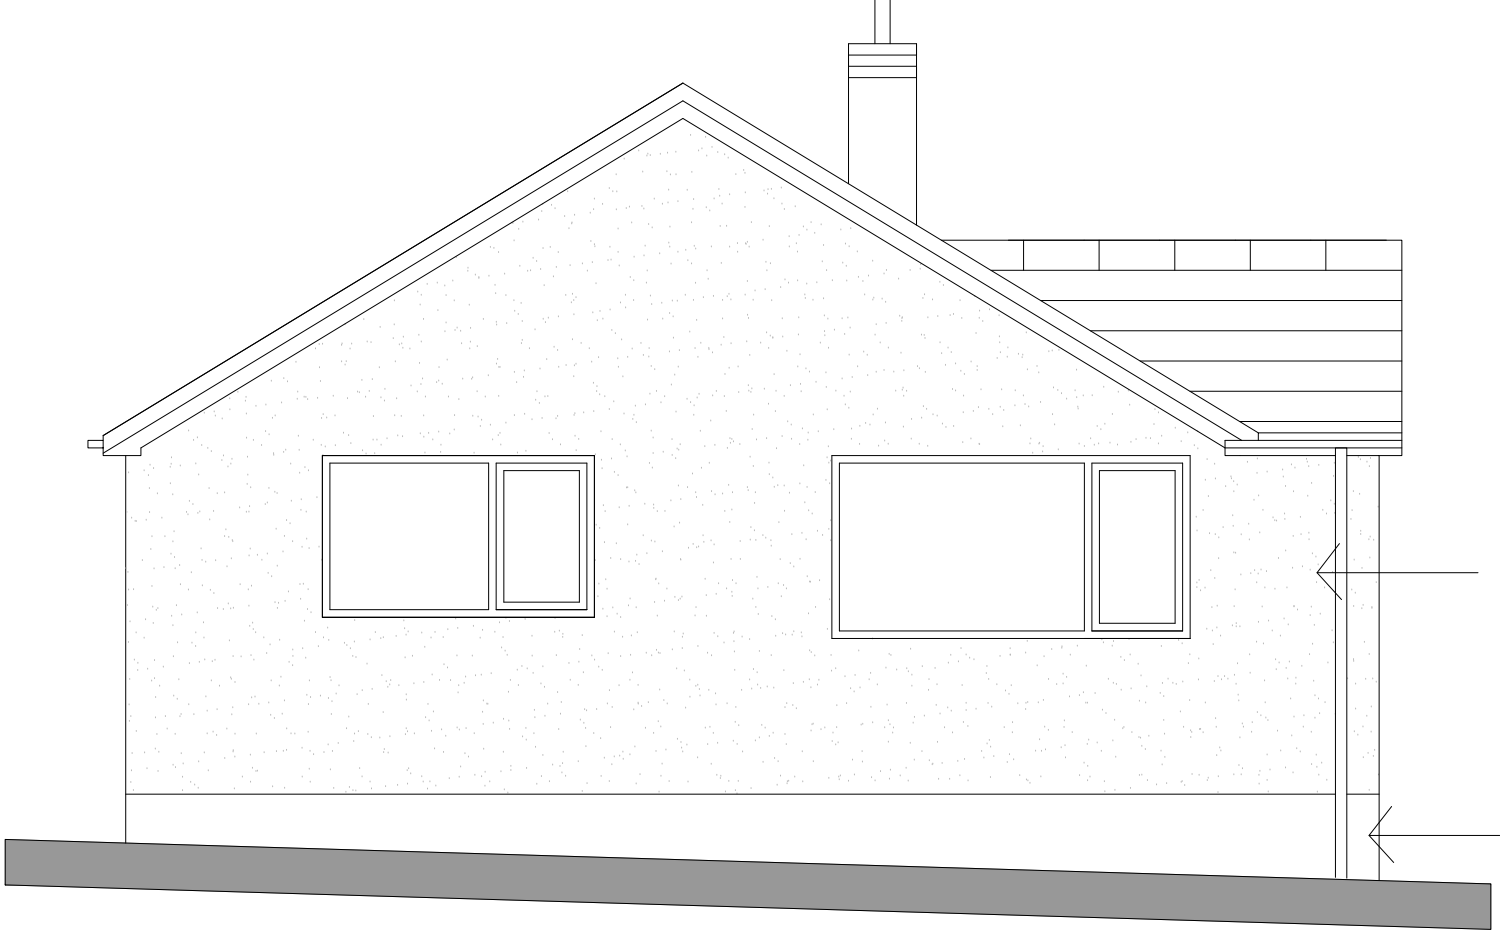


WEST ELEVATION




SOUTH ELEVATION

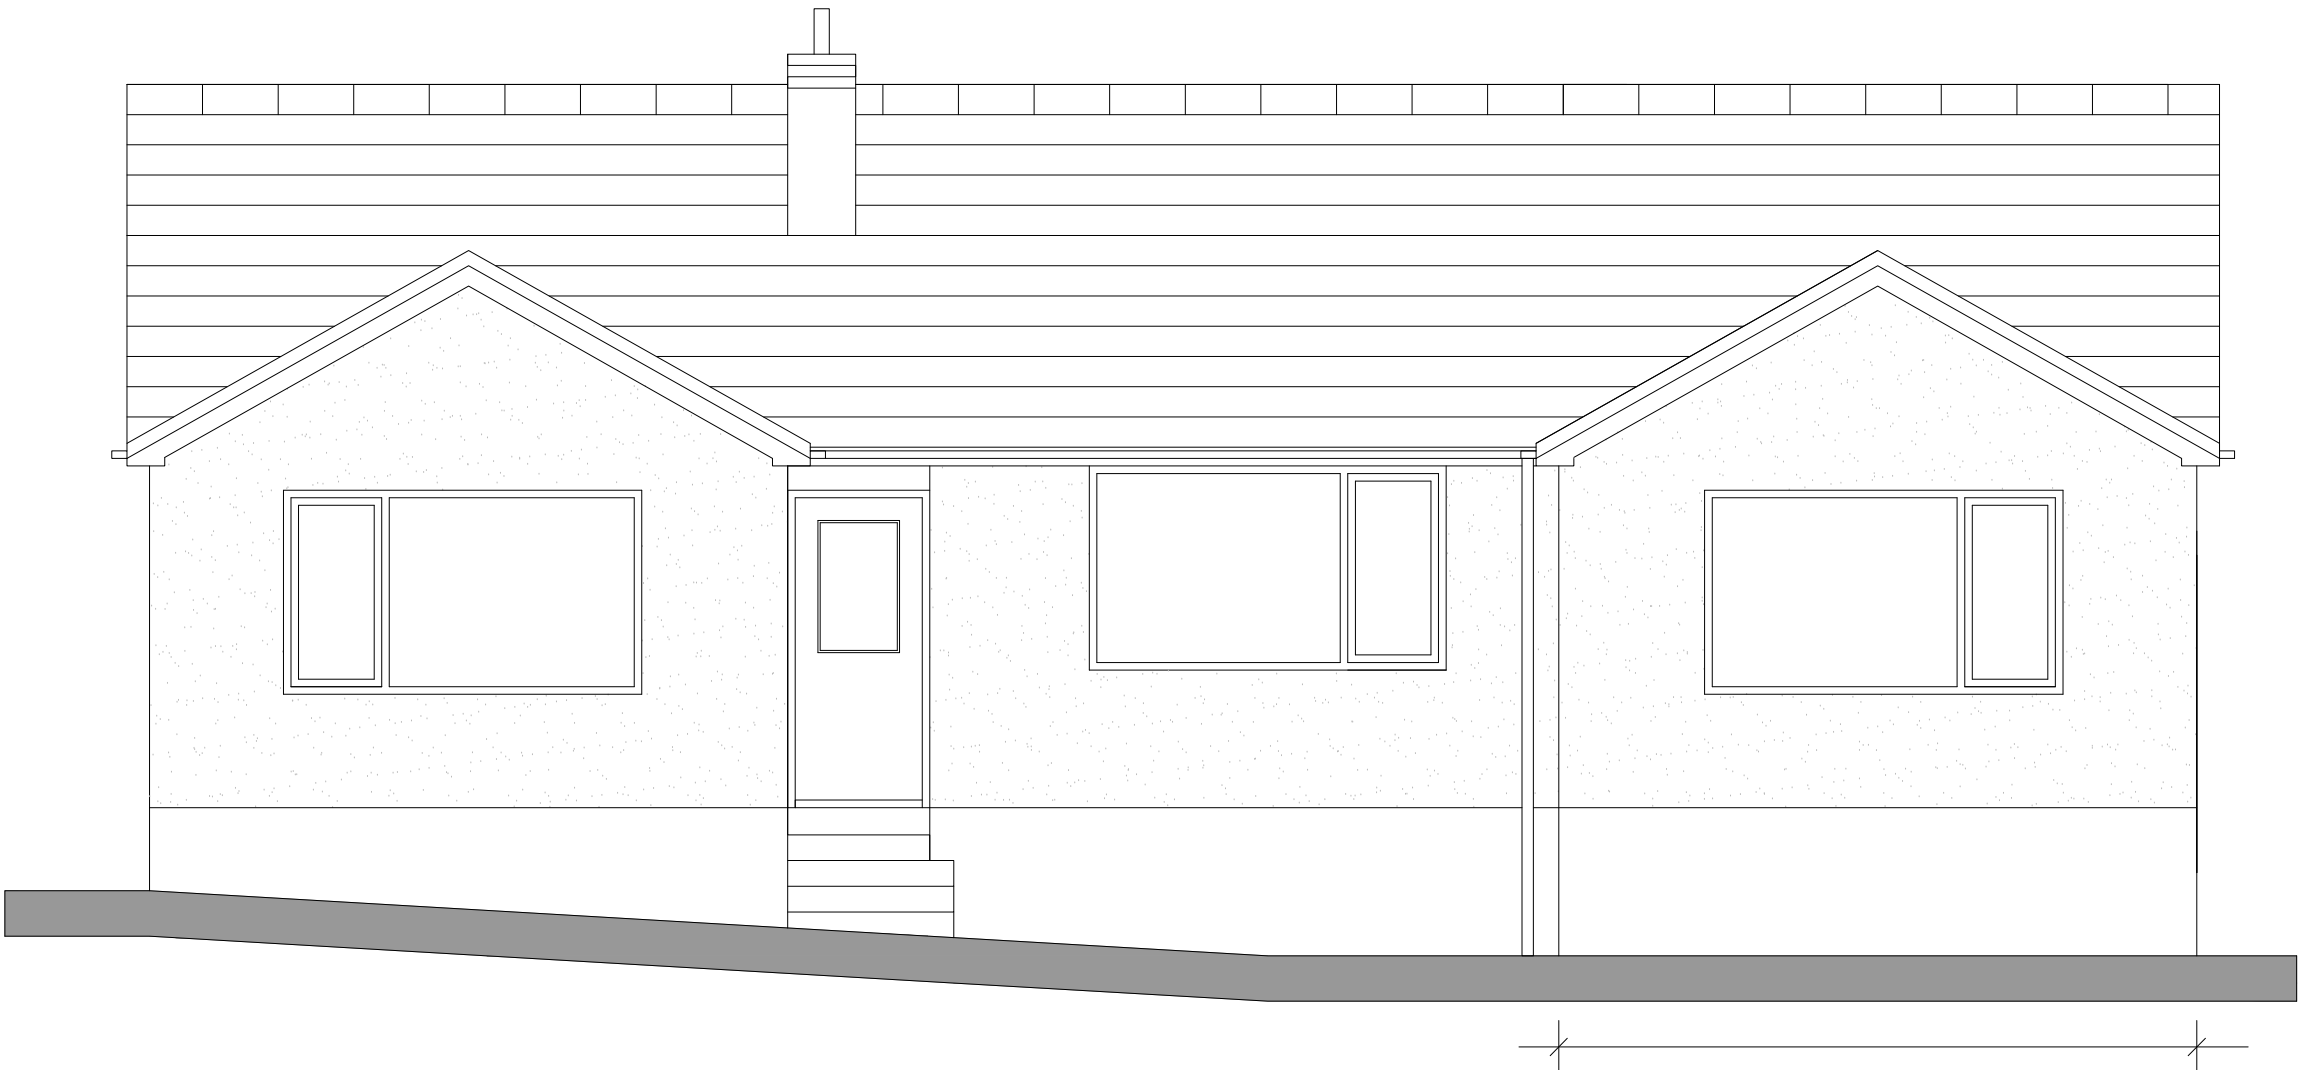


EAST ELEVATION

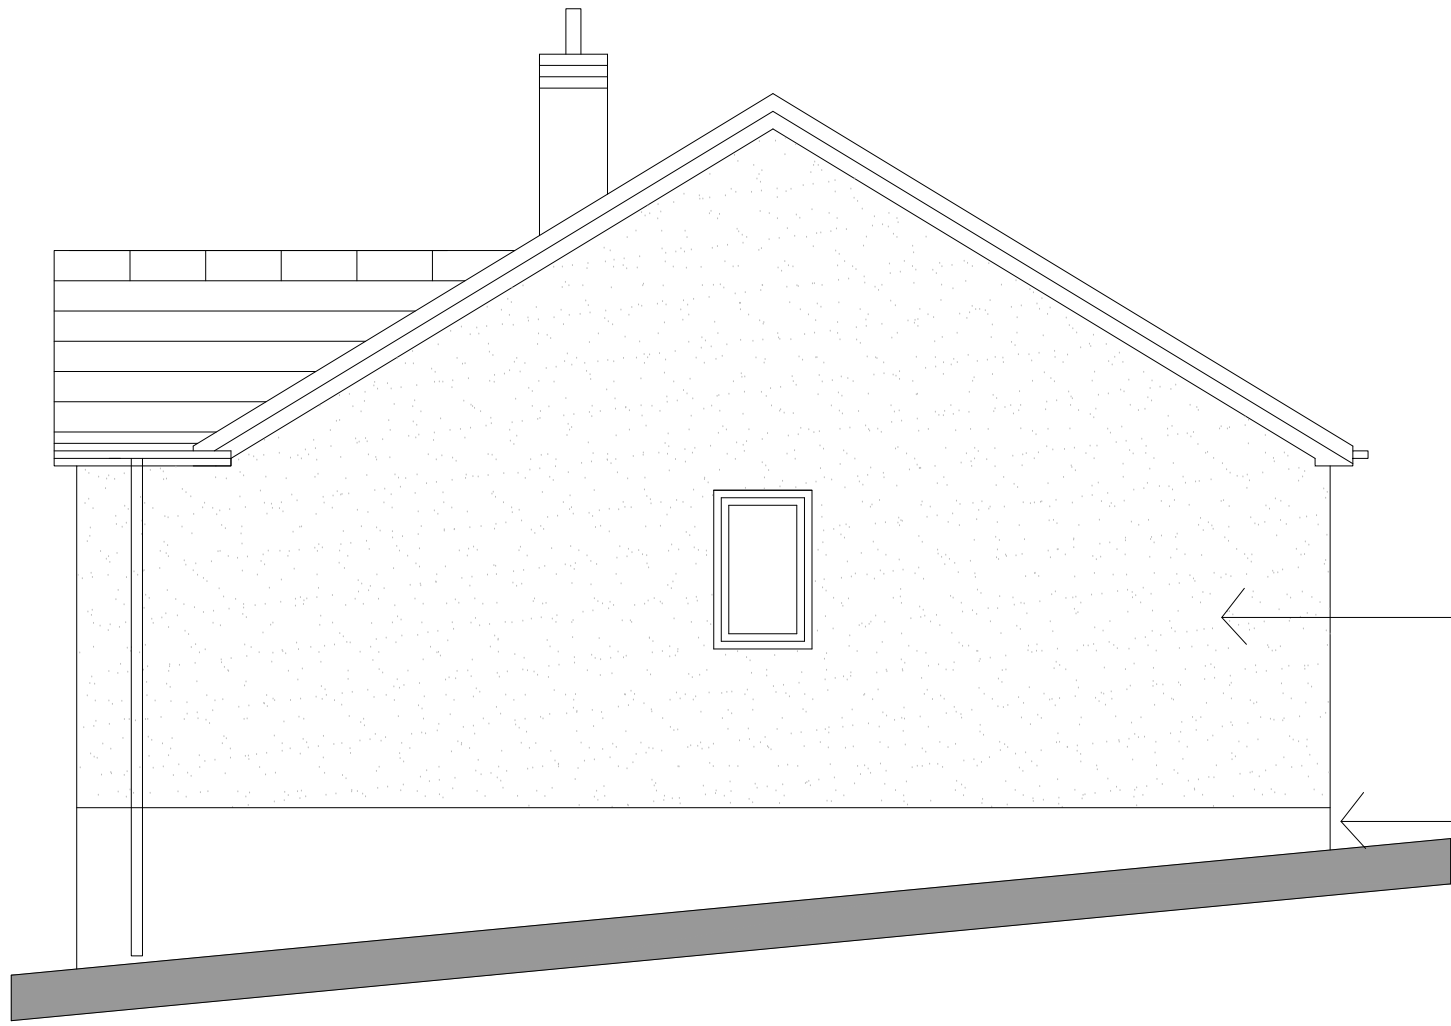

NORTH ELEVATION

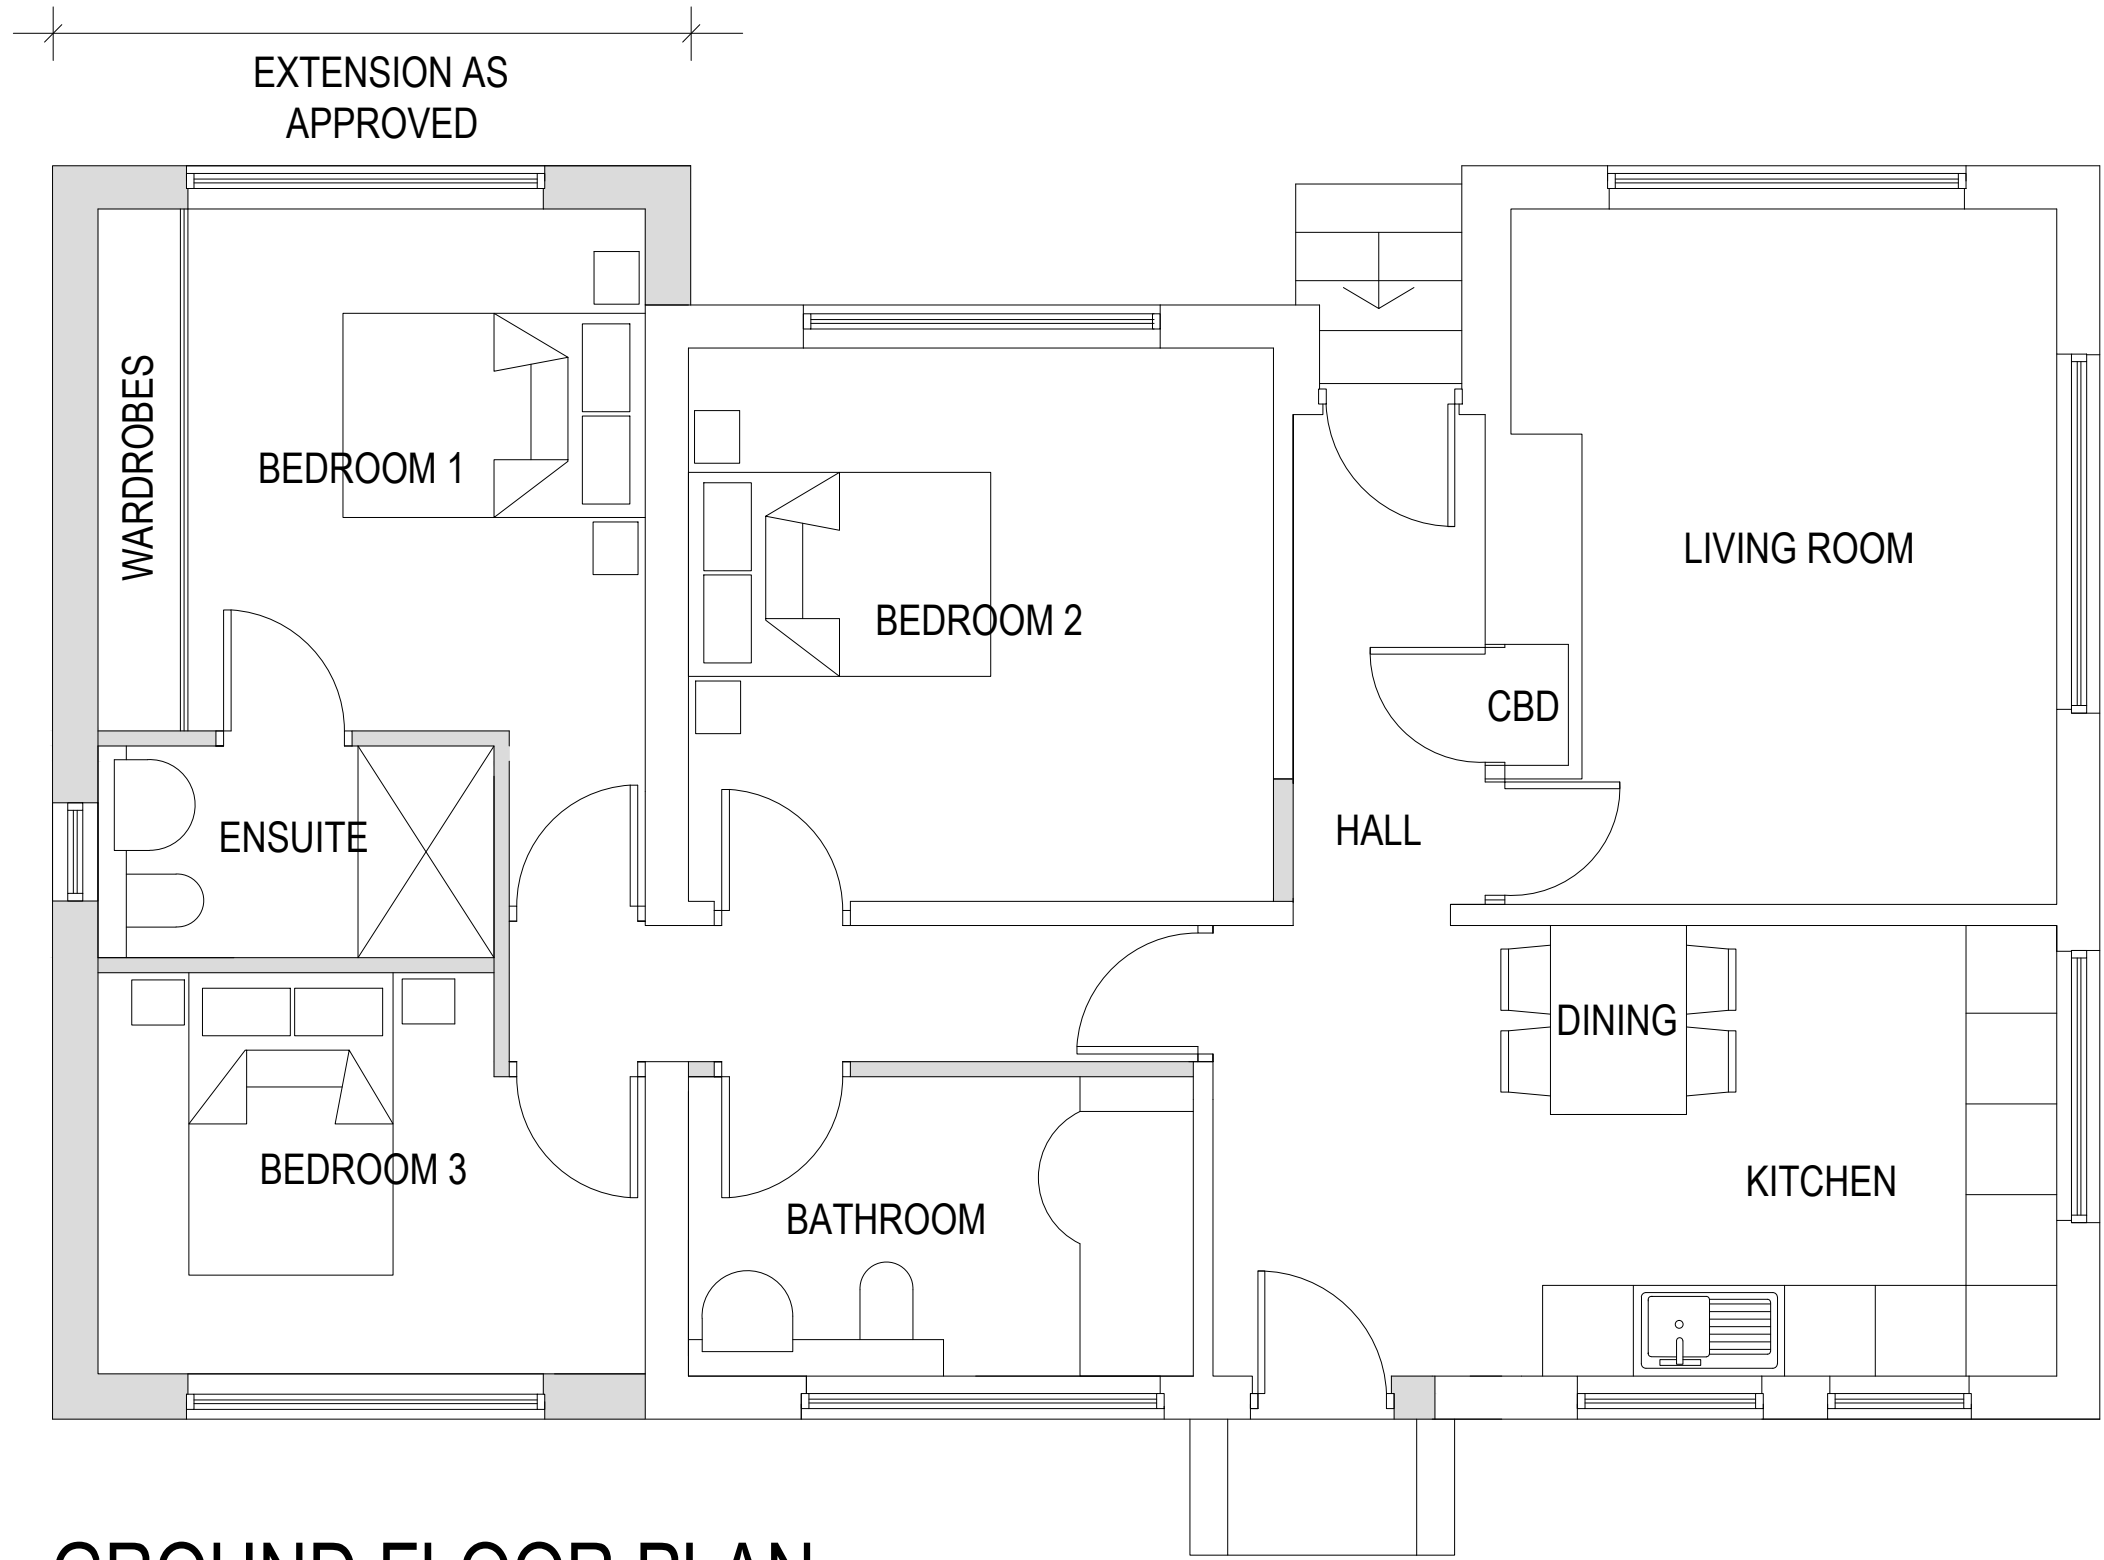

GROUND FLOOR PLAN

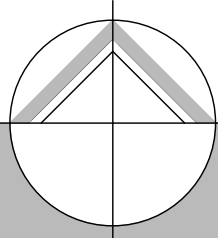

northern design
partnership

Chartered Architects
The Chapel, Millmoor Road,
Meltham, Holmfirth, HD9 5JU

www.northerndesignpartnership.co.uk
Instagram: @northerndesignp
Telephone: (01484) 854848

client	BRENDA DAVIES		
project	PROPOSED EXTENSION TO MOORLAND LEA THURLSTONE SHEFFIELD S36 7RD		
drawing	PROPOSED PLANS AND ELEVATIONS		
revision	notes	date	drawn
A	EXTERNAL WALL RENDER ADDED	06.22	PB
scale :	1:50 AT A1	02.22	PB
project no.	2201	drawing no.	02
		revision	A