



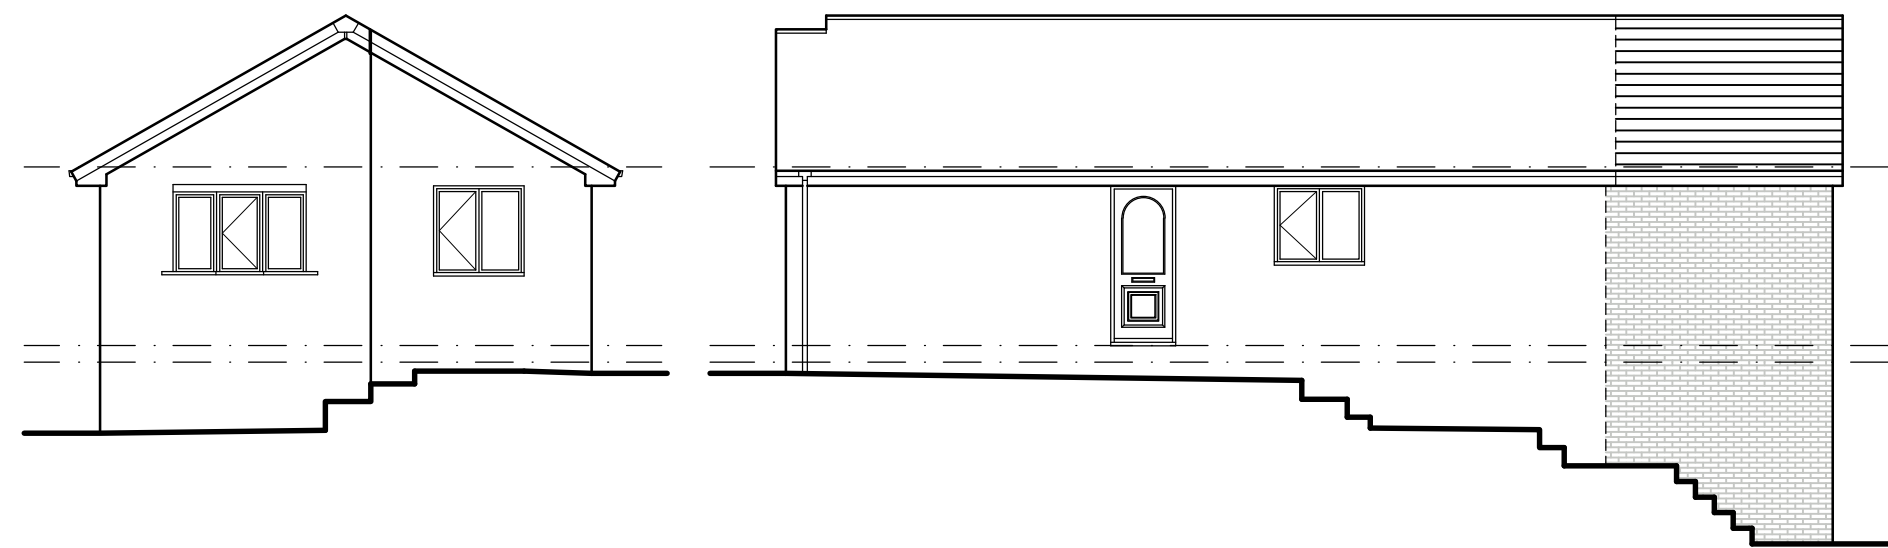

**PROPOSED
FRONT ELEVATION**
SCALE 1:100

**PROPOSED
SIDE ELEVATION**
SCALE 1:100

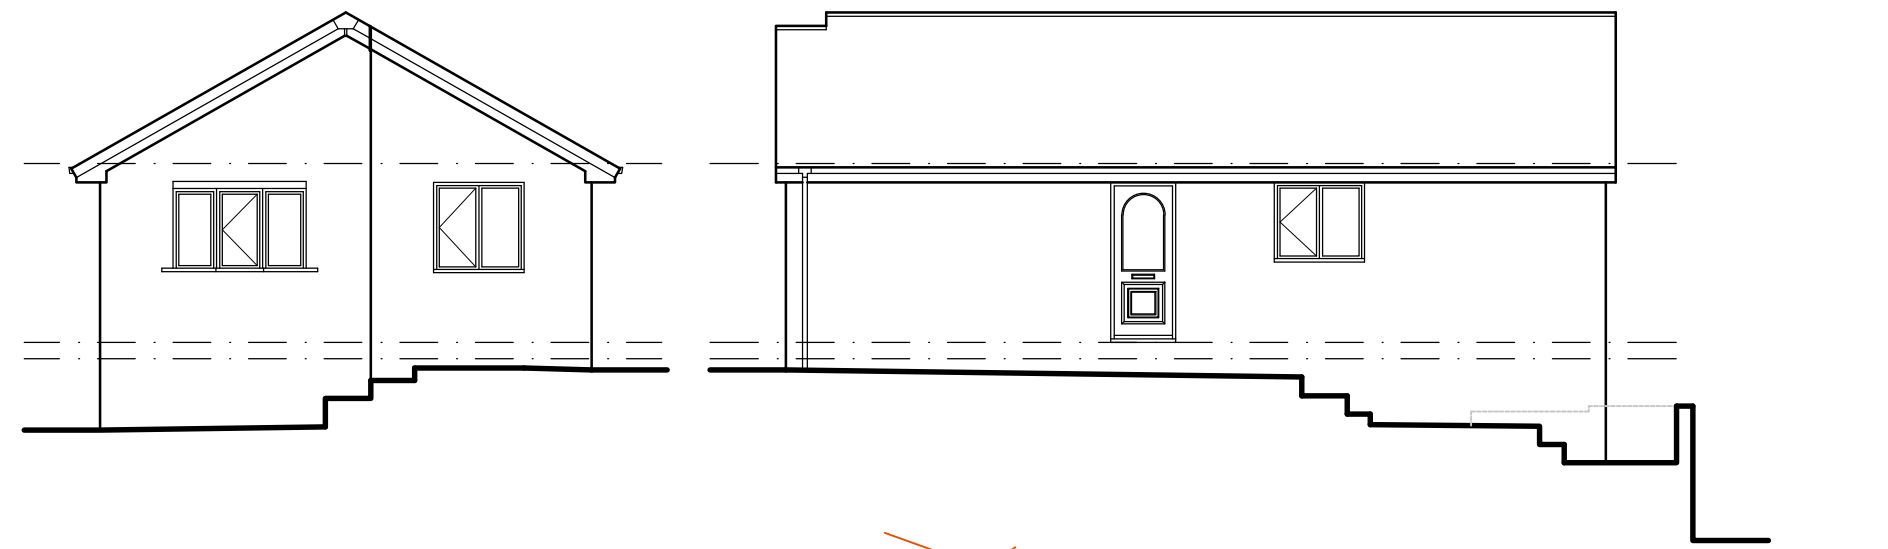


**EXISTING
FRONT ELEVATION**
SCALE 1:100


**EXISTING
SIDE ELEVATION**
SCALE 1:100




**PROPOSED
REAR ELEVATION**
SCALE 1:100

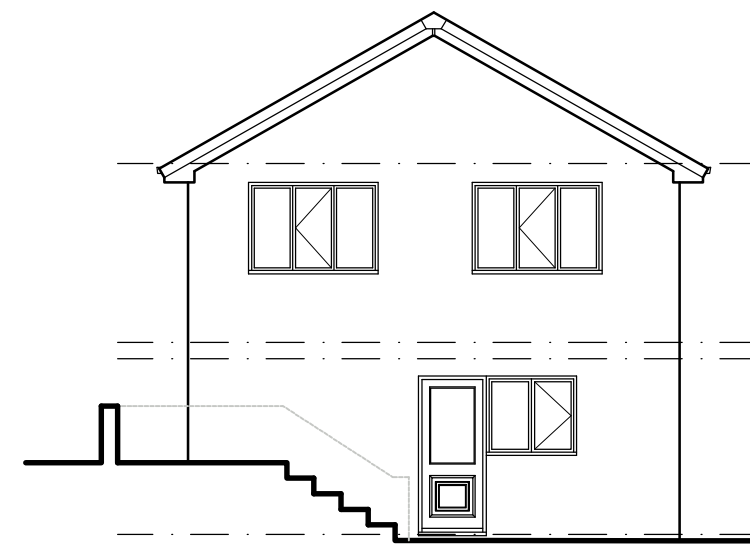


**EXISTING
REAR ELEVATION**
SCALE 1:100

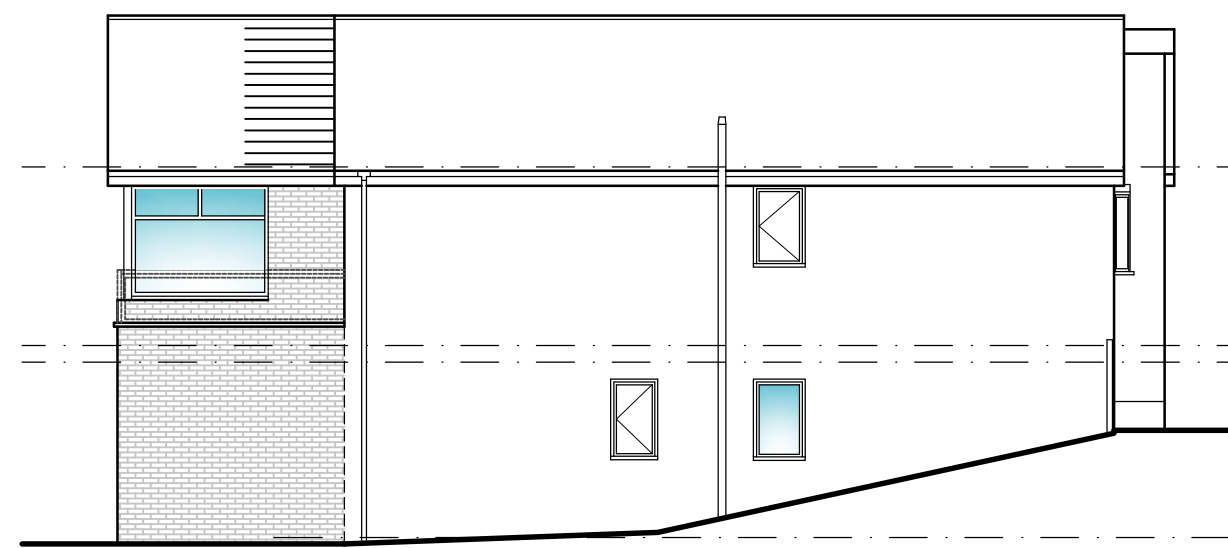


**PROPOSED
SIDE ELEVATION**
SCALE 1:100

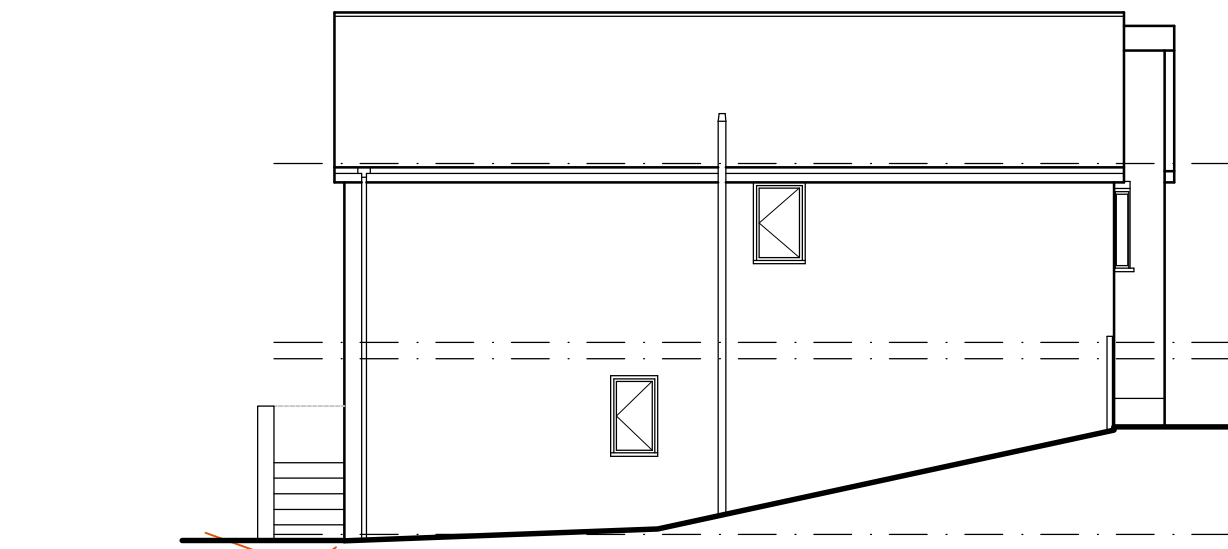


**EXISTING
SIDE ELEVATION**
SCALE 1:100

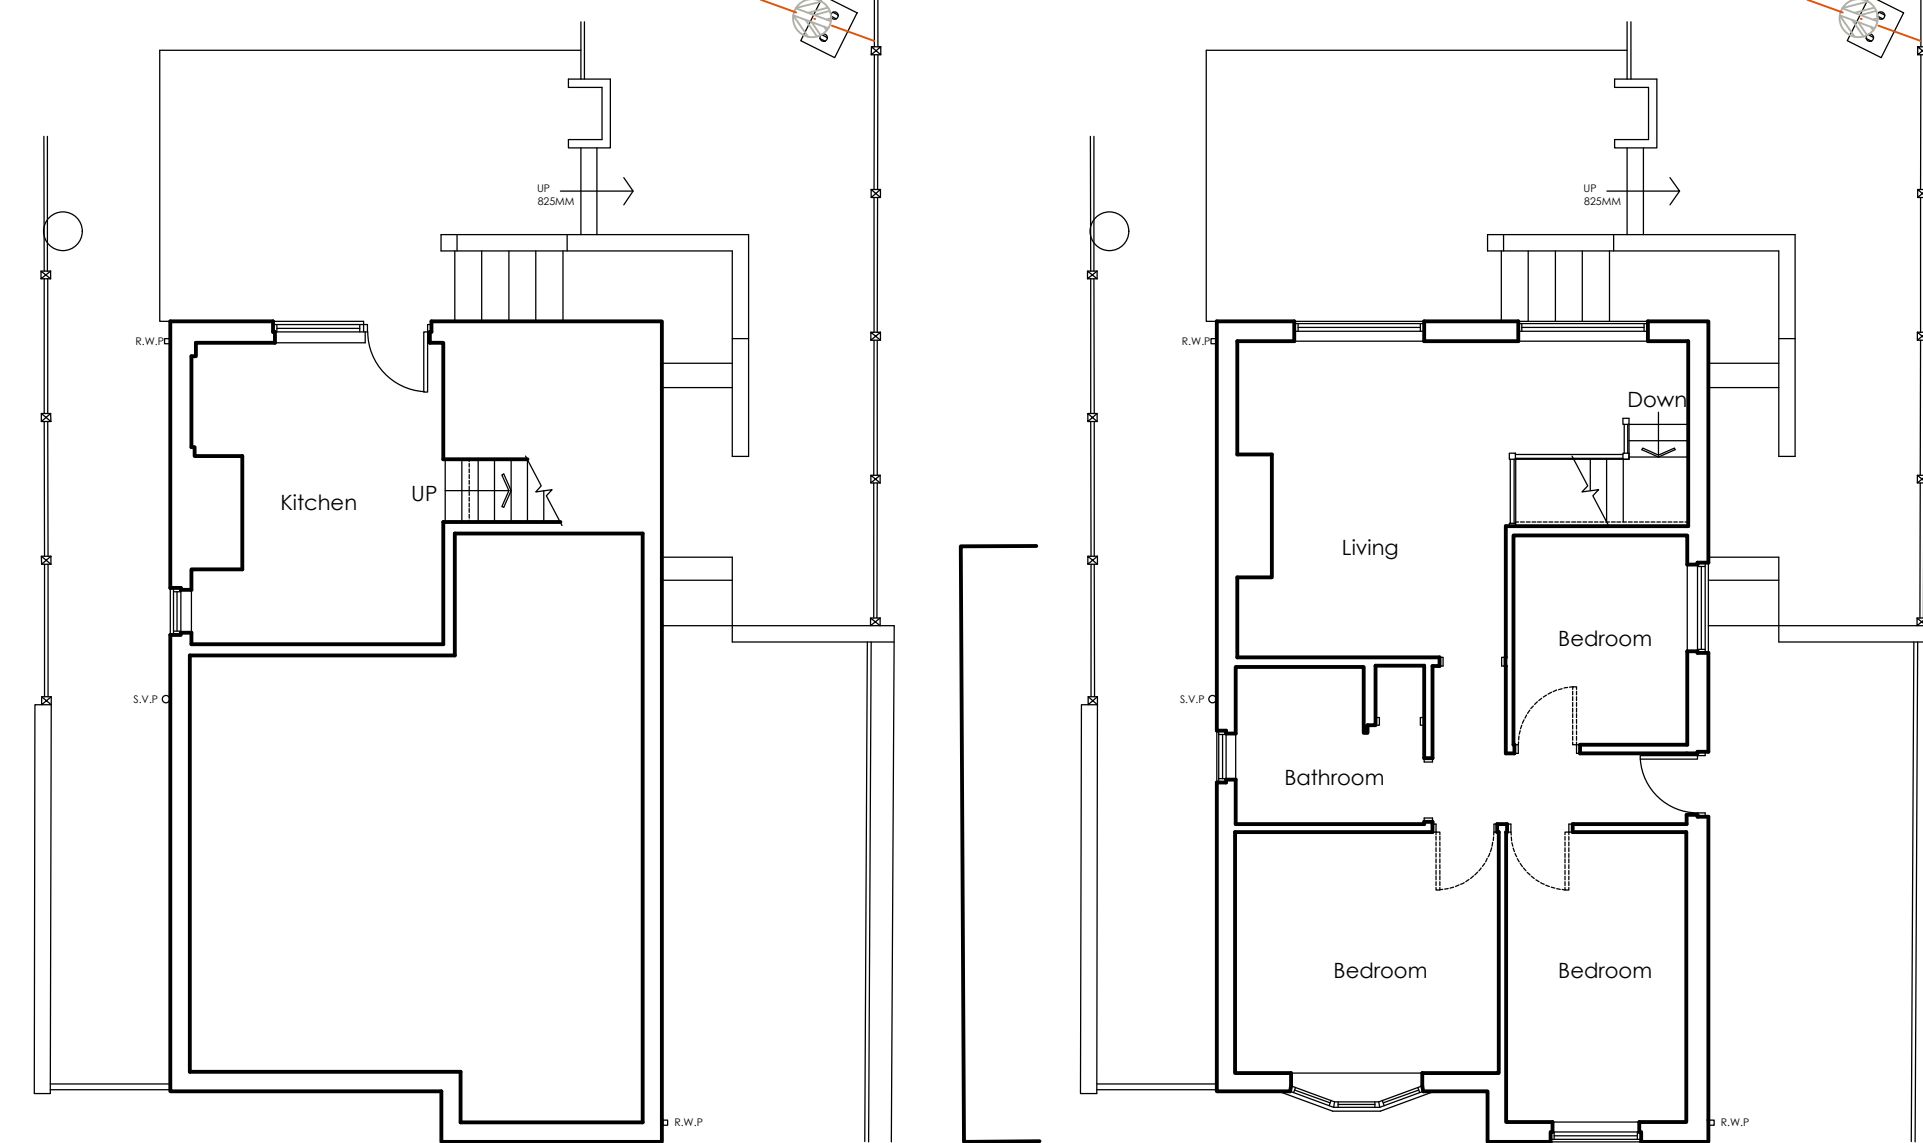


**EXISTING
FLOOR PLANS**
SCALE 1:100

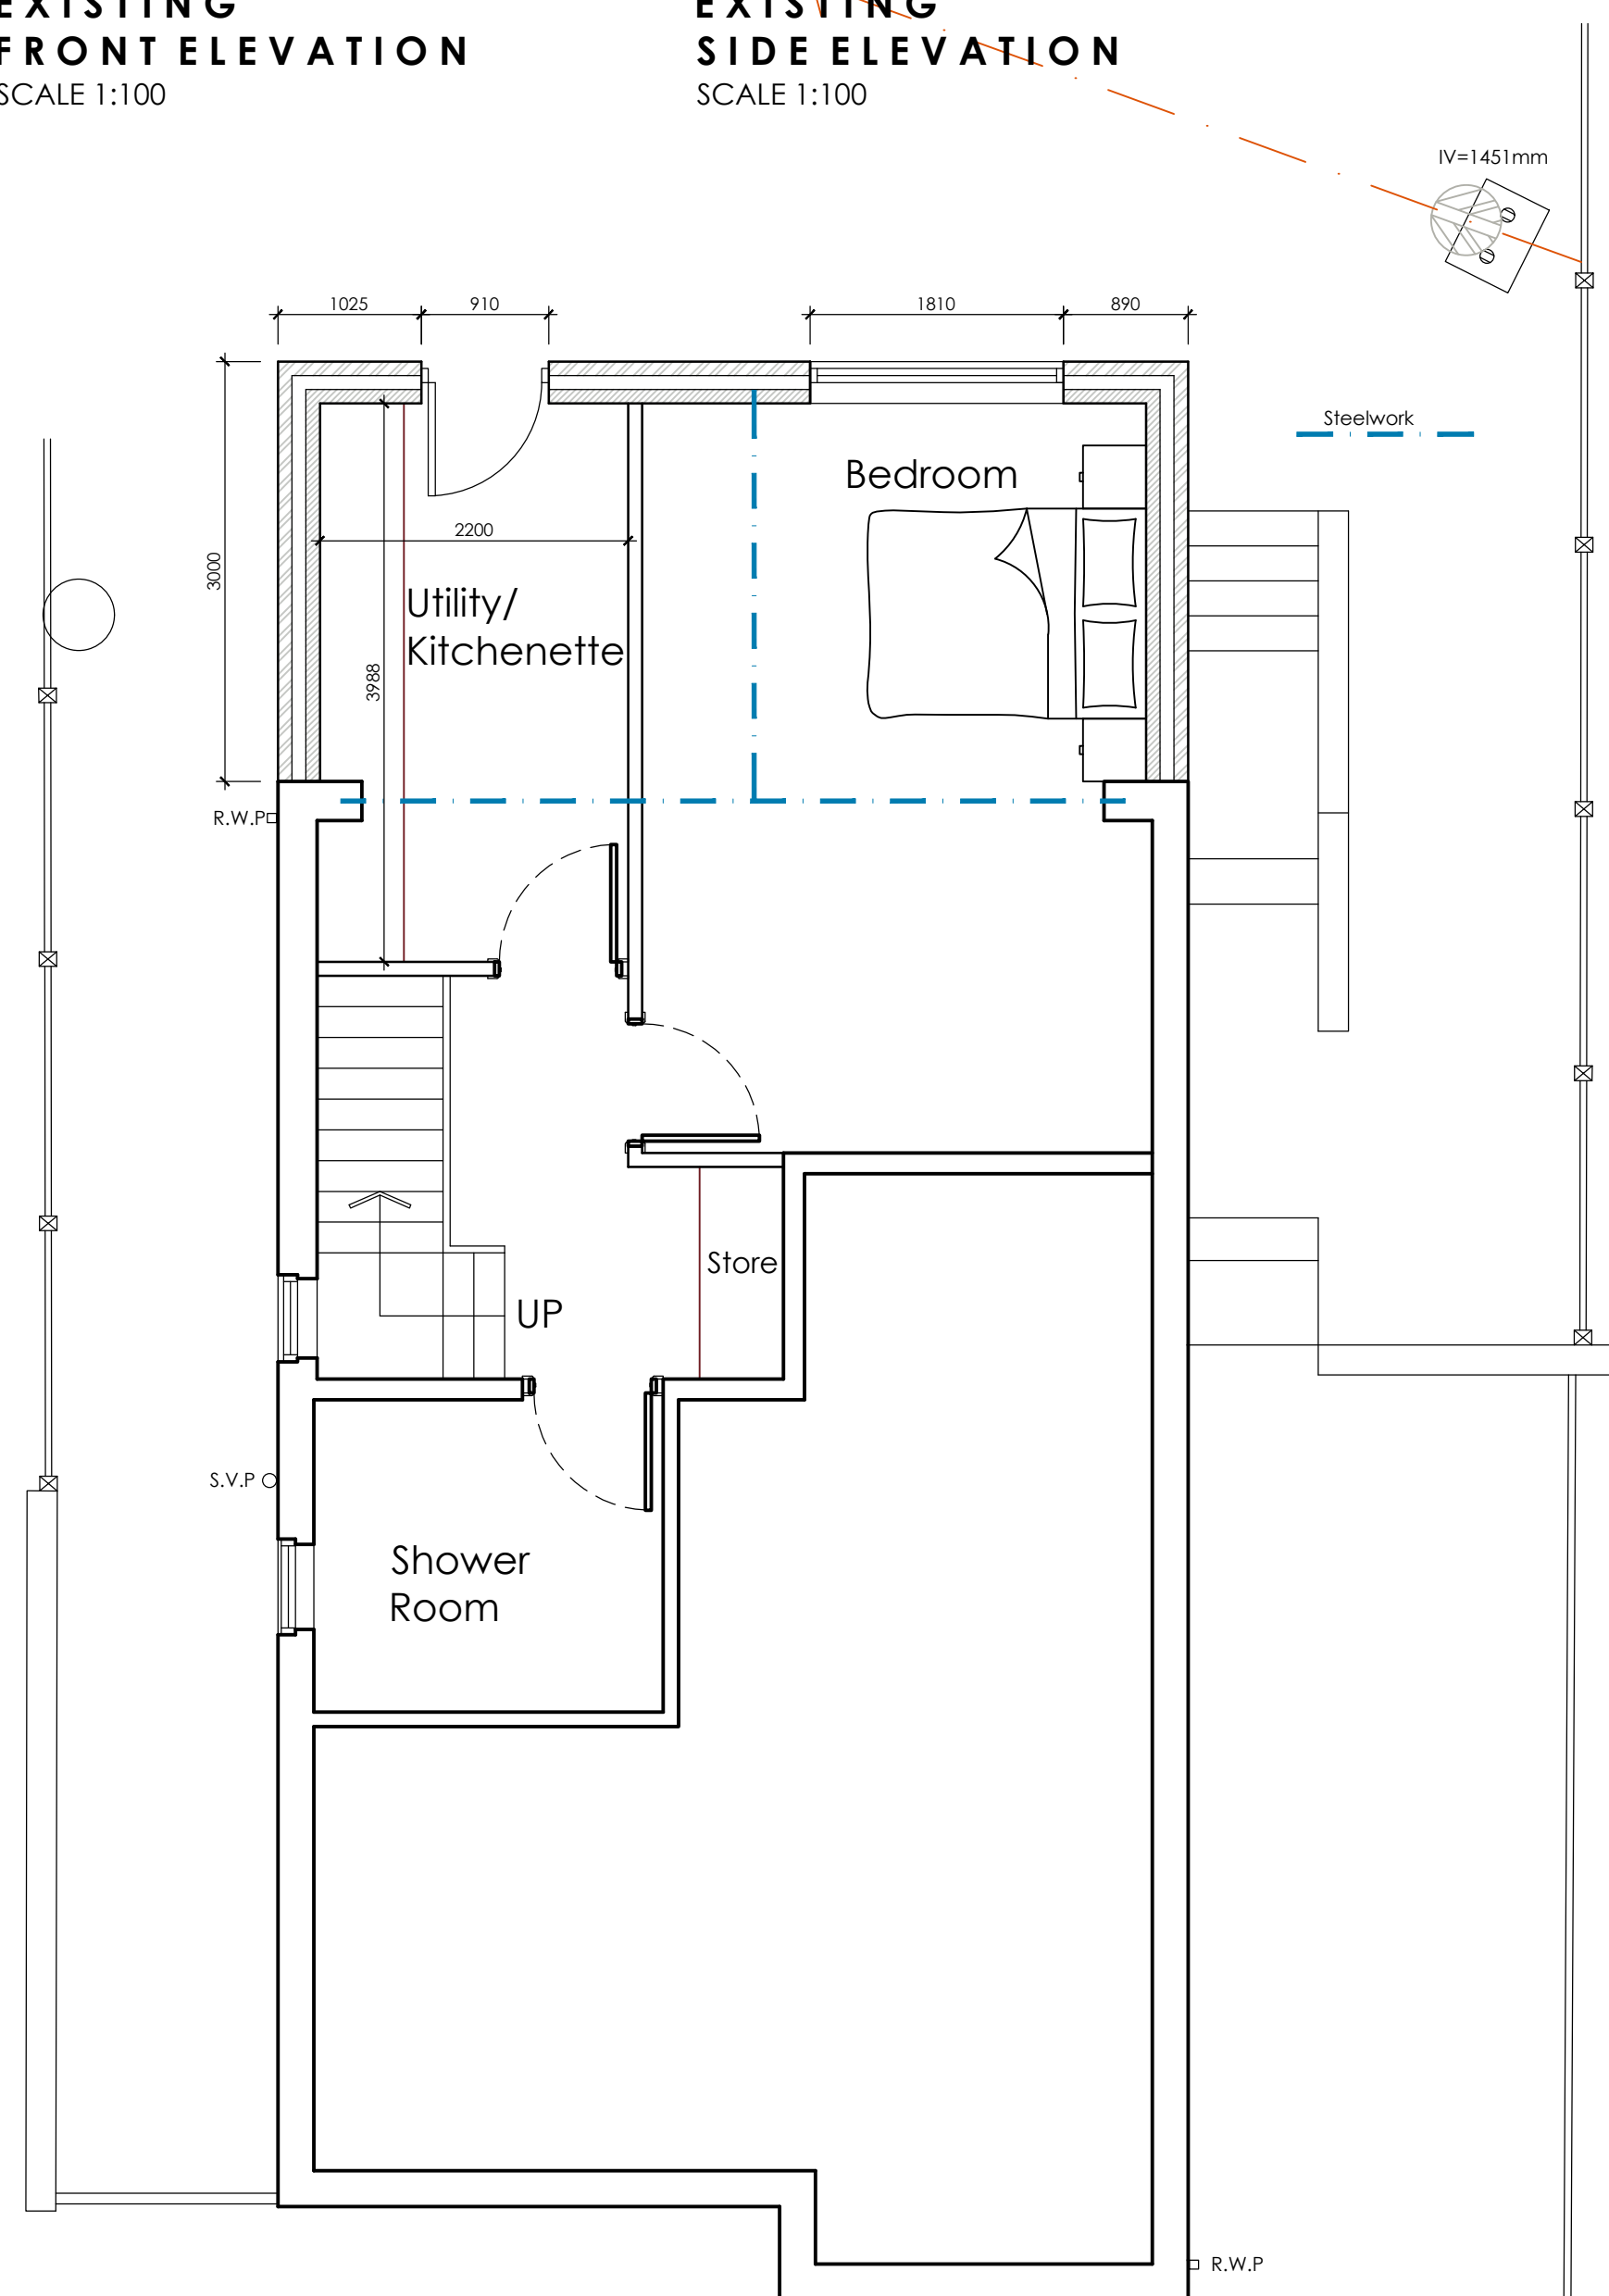

**PROPOSED LOWER-GROUND
FLOOR PLAN**
SCALE 1:50

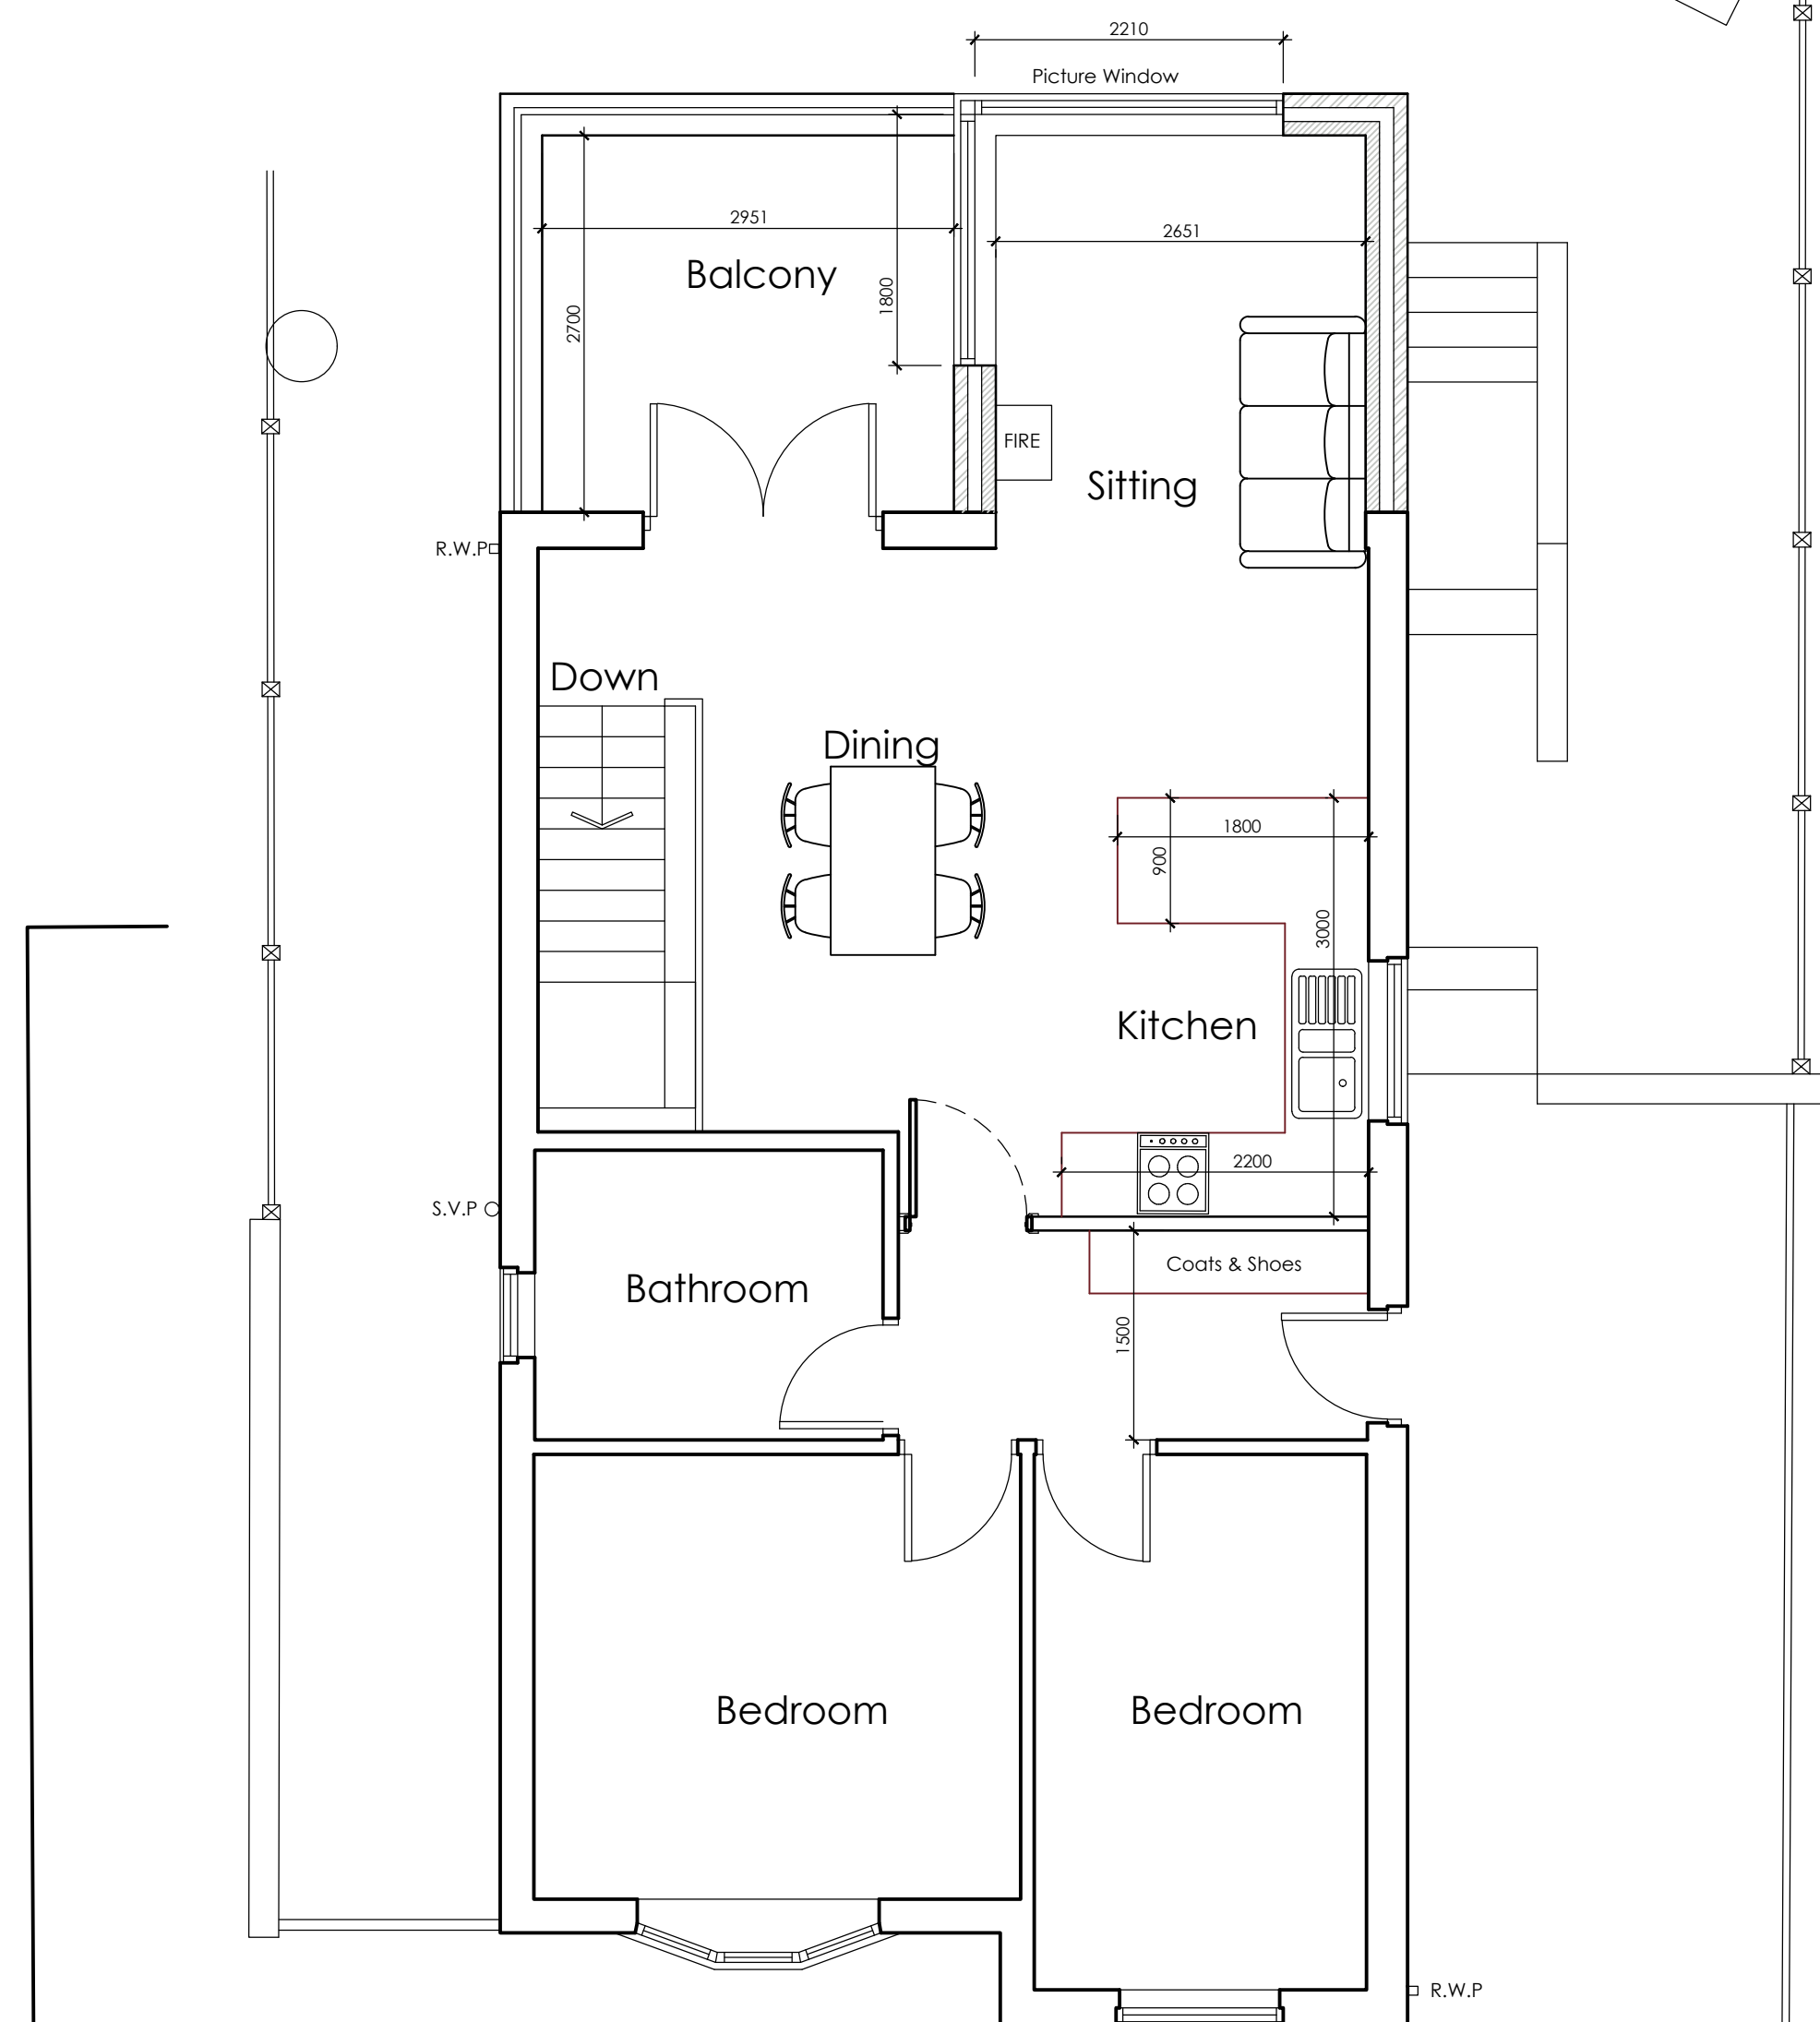

**PROPOSED GROUND
FLOOR PLAN**
SCALE 1:50

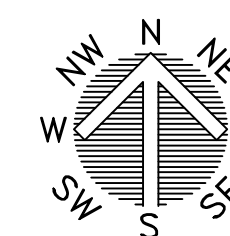

LOCATION PLAN
SCALE 1:1250



BLOCK PLAN
SCALE 1:500

 White Agus Architectural Services			OFFICE ONE, DRILL HALL, 11 EASTGATE, BARNSELEY, S70 2EU			Phone: 01226 208482 Email: info@whiteagus.co.uk Web: www.whiteagus.co.uk		
Project. PROPOSED REAR EXTENSION AT 6 VIEWLAND CLOSE, CUDWORTH BARNSELEY, S72 8RQ					Client. MR & MRS STAFFORD			
Drawing Title. PLANS AND ELEVATIONS					Date. JULY 2026		Scale. 1:50 & 1:100 @ A	
					Ref. 26-049		Dwg. No. 01	
							Rev. A	
Date	Suffix	Description	Date	Suffix	Description			
05/08/2026	A	REVISED TO CLIENTS REQUIREMENTS						