




NOTES:
All Dimensions must be checked on site and not scaled from this drawing.

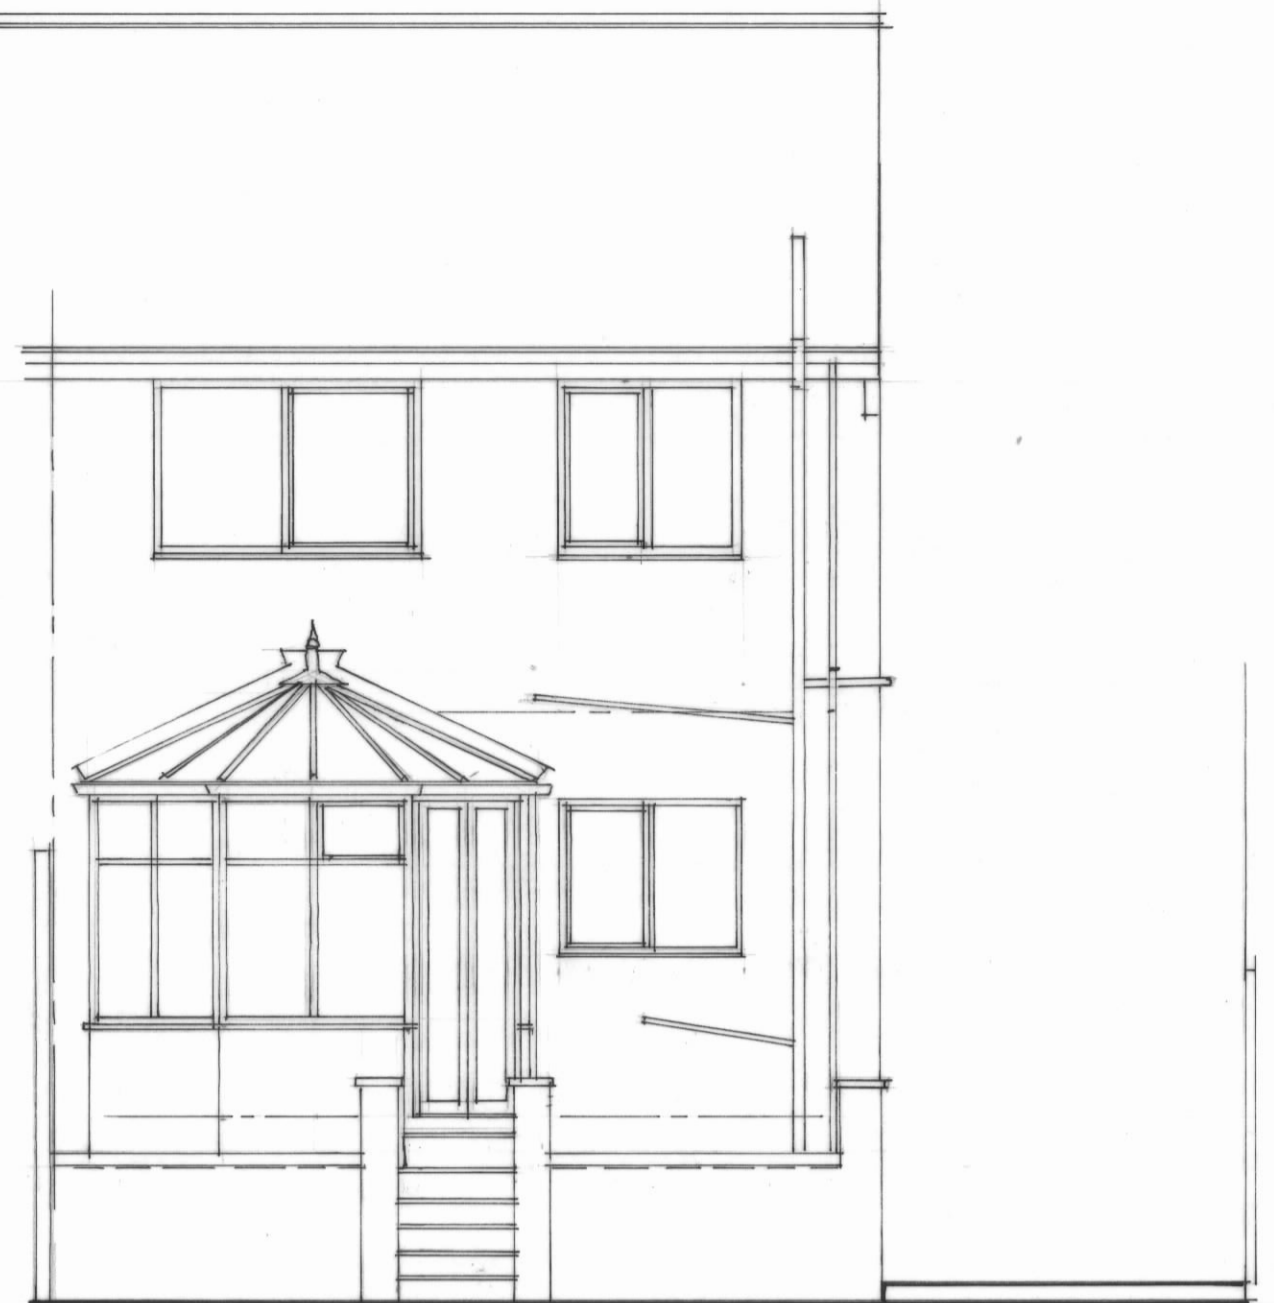


REAR ELEVATION

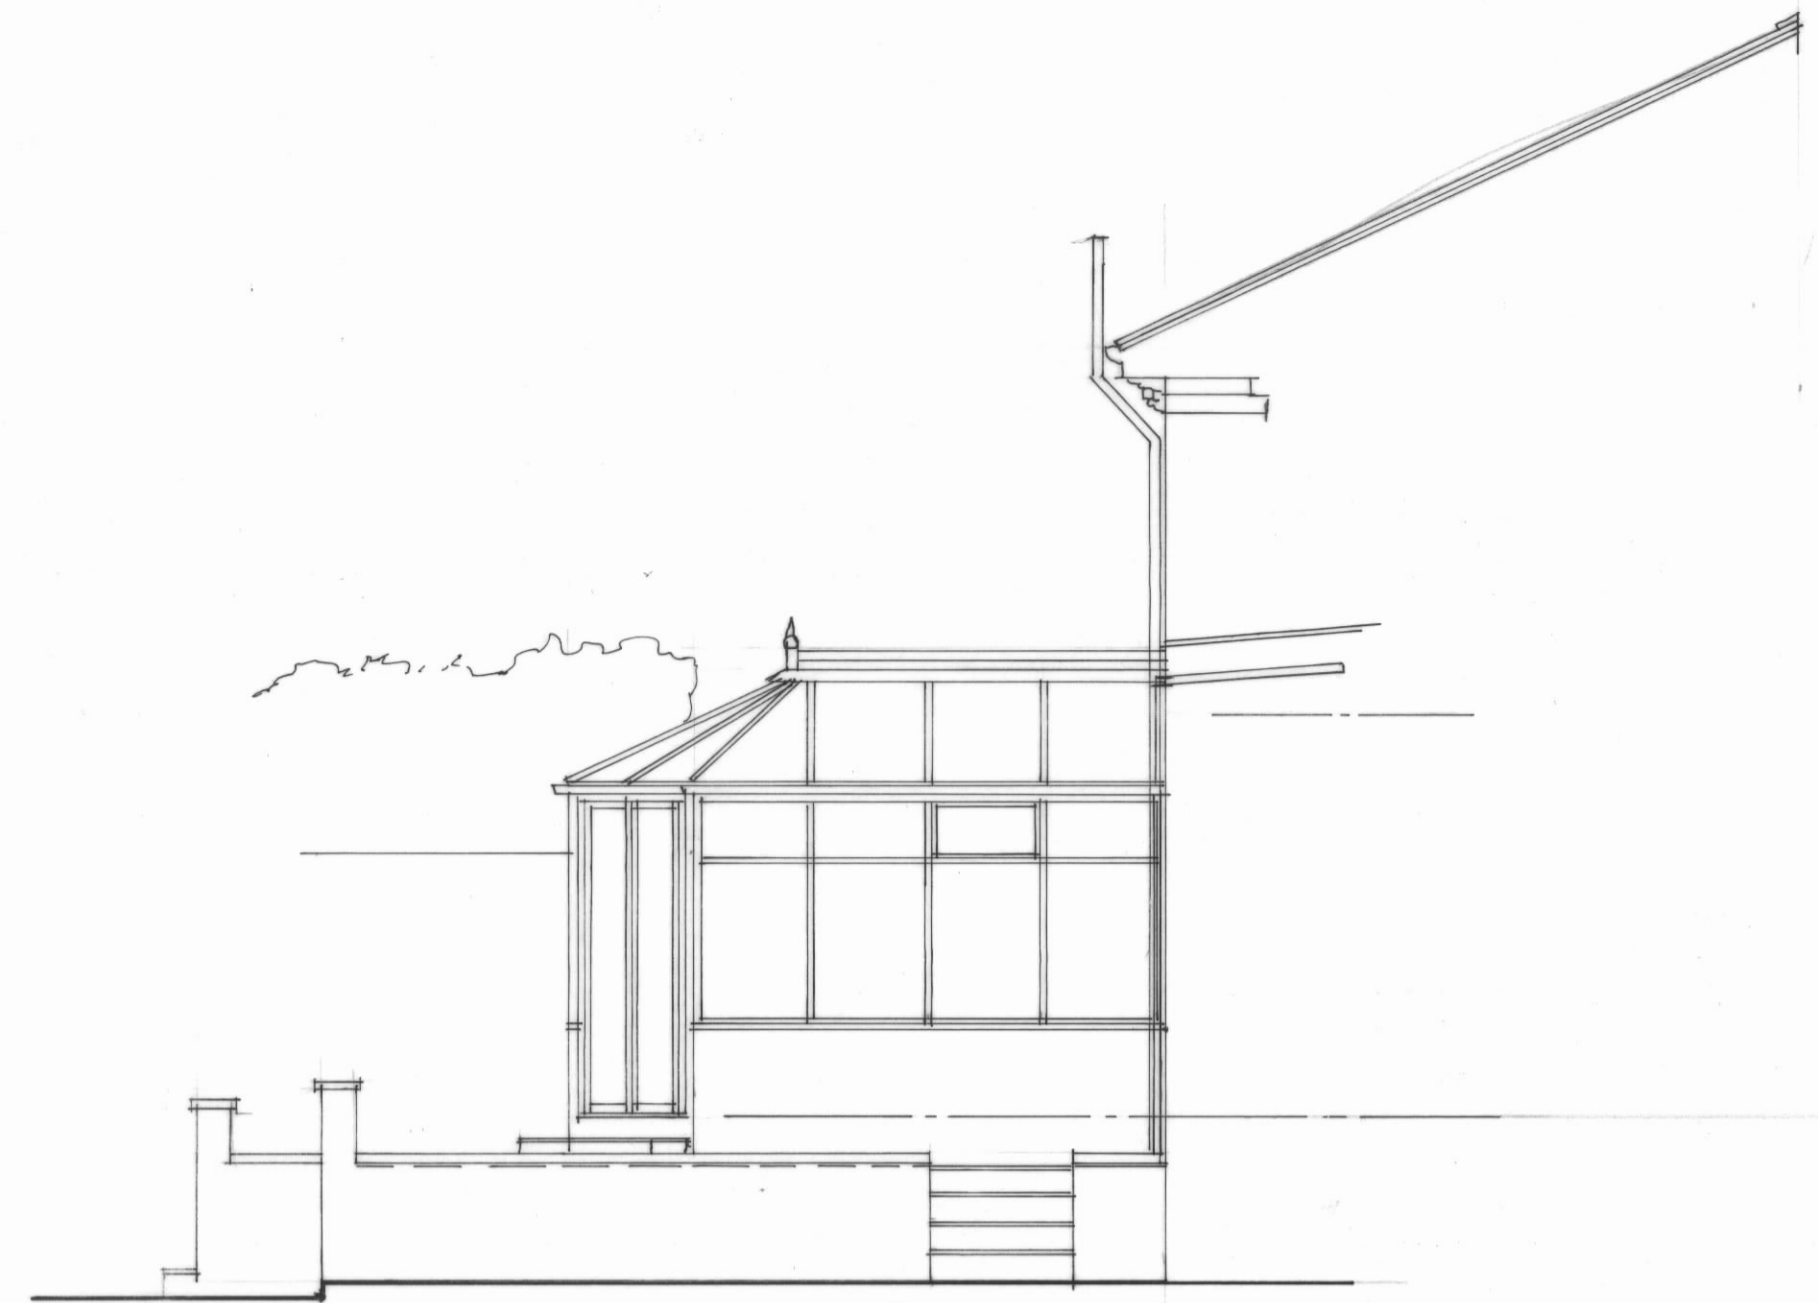

SIDE ELEVATION

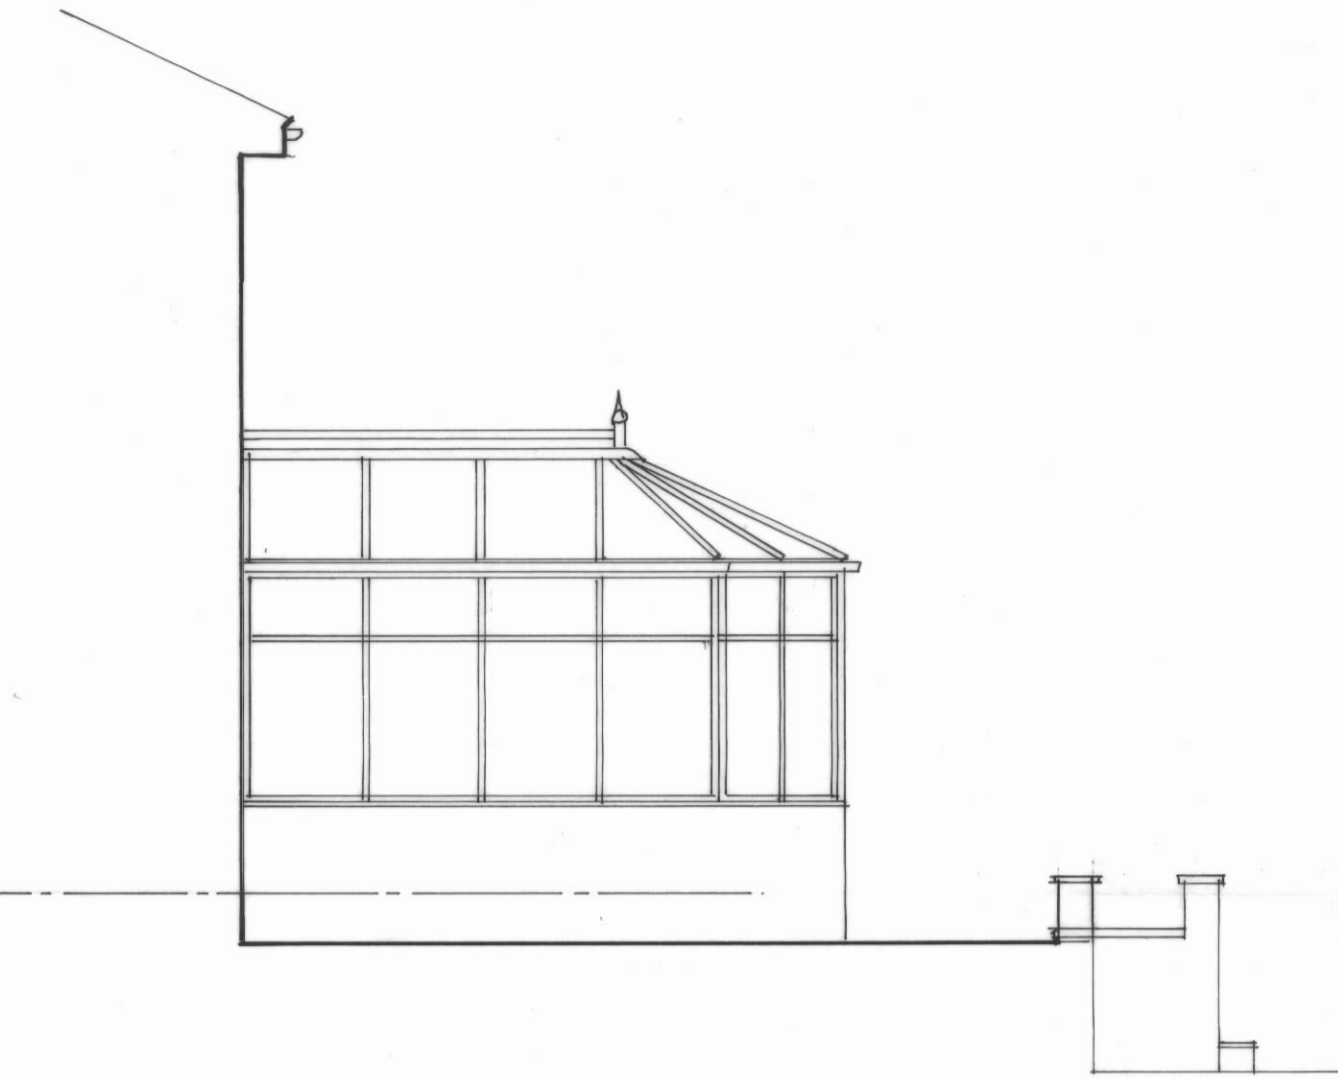

SIDE ELEVATION

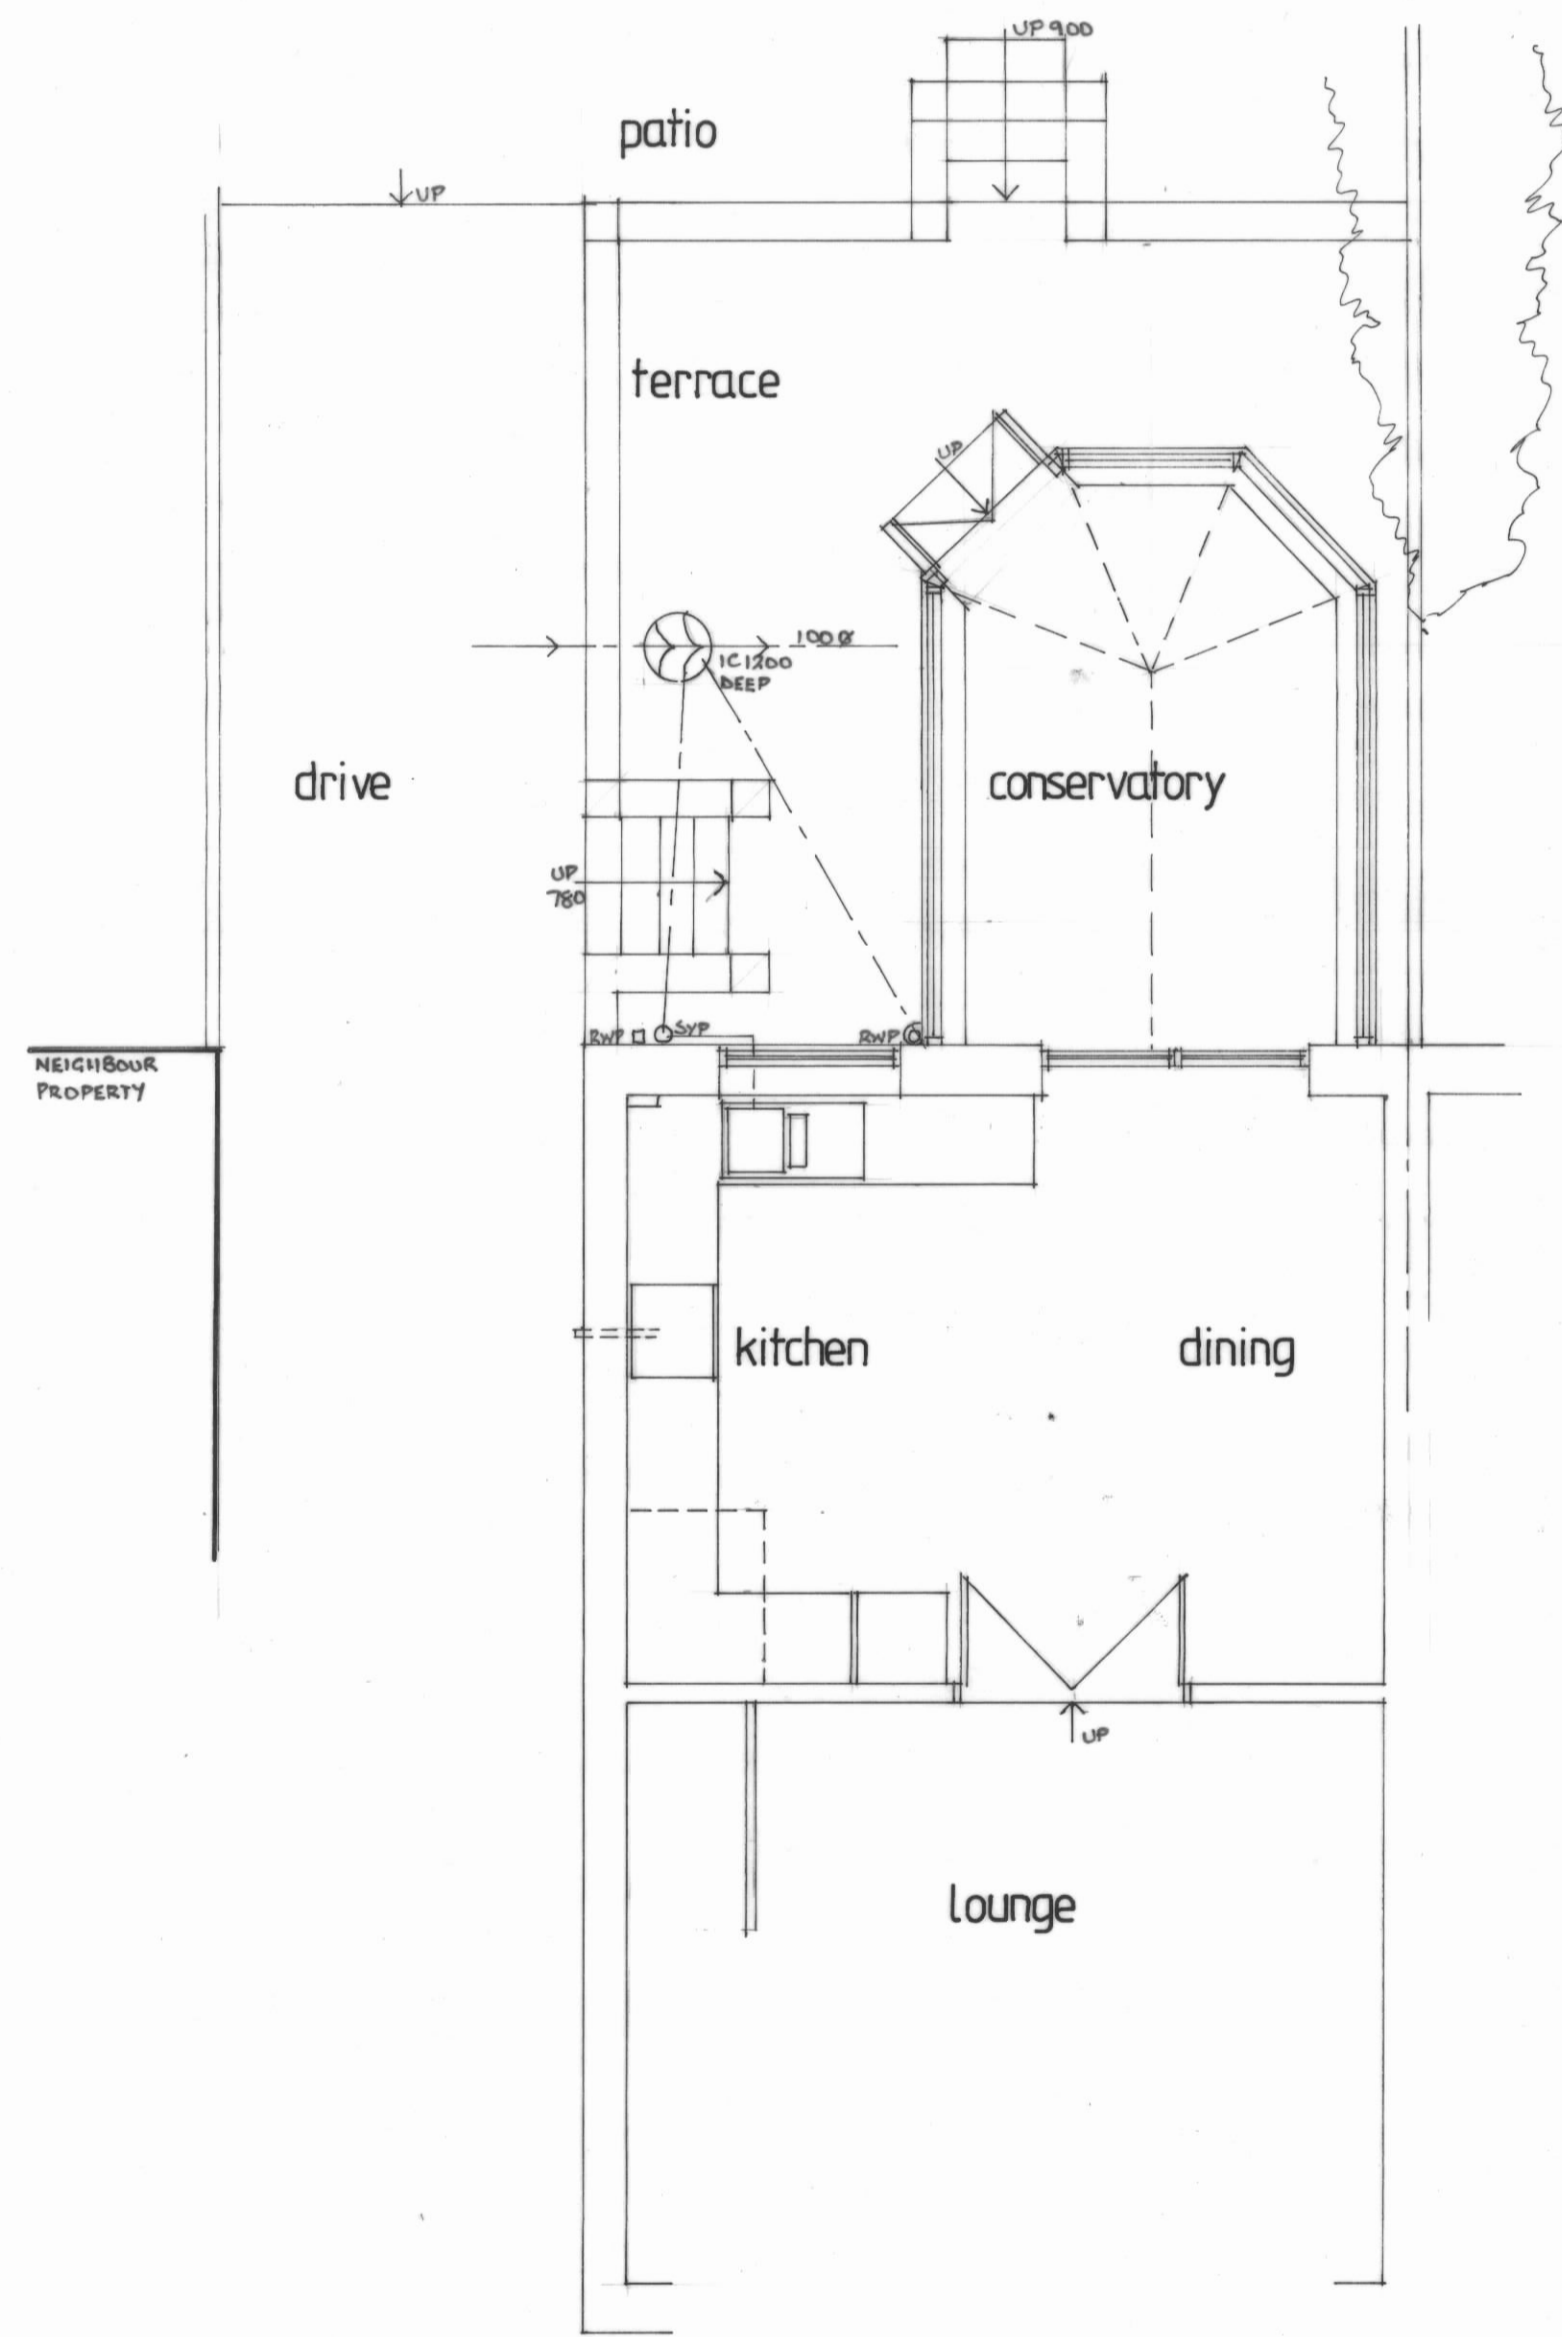

GROUND FLOOR PLAN

Revision: © Copyright

PAUL GOUDGE DESIGN
ARCHITECTURAL DESIGN CONSULTANTS

32 Hollybank Close
Intake
Sheffield
S12 2BN
Tel: (0114) 2544900
Email: paulgoudge.design@gmail.com

Client:
MR W. STANIFORTH & MISS L. HOWELL

Drawing Title:
SURVEY AS EXISTING

Job Title:
**PROPOSED ALTERATIONS AND EXTENSION
AT
7 GILL STREET
HOYLAND
BARNSELY
S74 9LR**

Scale: 1 : 50	Date: MAY 24	Drawn by: pg
Drawing No: 4594 / 1 / 24		Rev: