



1:20 - 0 200mm 400mm 600mm 800mm 1000 1200 1400 1600 1800 2000
 1:100 - 0 1m 2m 3m 4m 5m 6m 7m 8m 9m 10m
 1:50 - 0 1m 2m 3m 4m 5m
 1:5 - 0 100mm 200mm 300mm 400mm 500mm


do not scale dimensions from this drawing. if in doubt refer to js design.
 this drawing remains the copyright of the js design partnership alone
 all materials specified must be used in accordance with the manufacturers
 recommendations and all relevant current codes of practice.
 rev | date | note

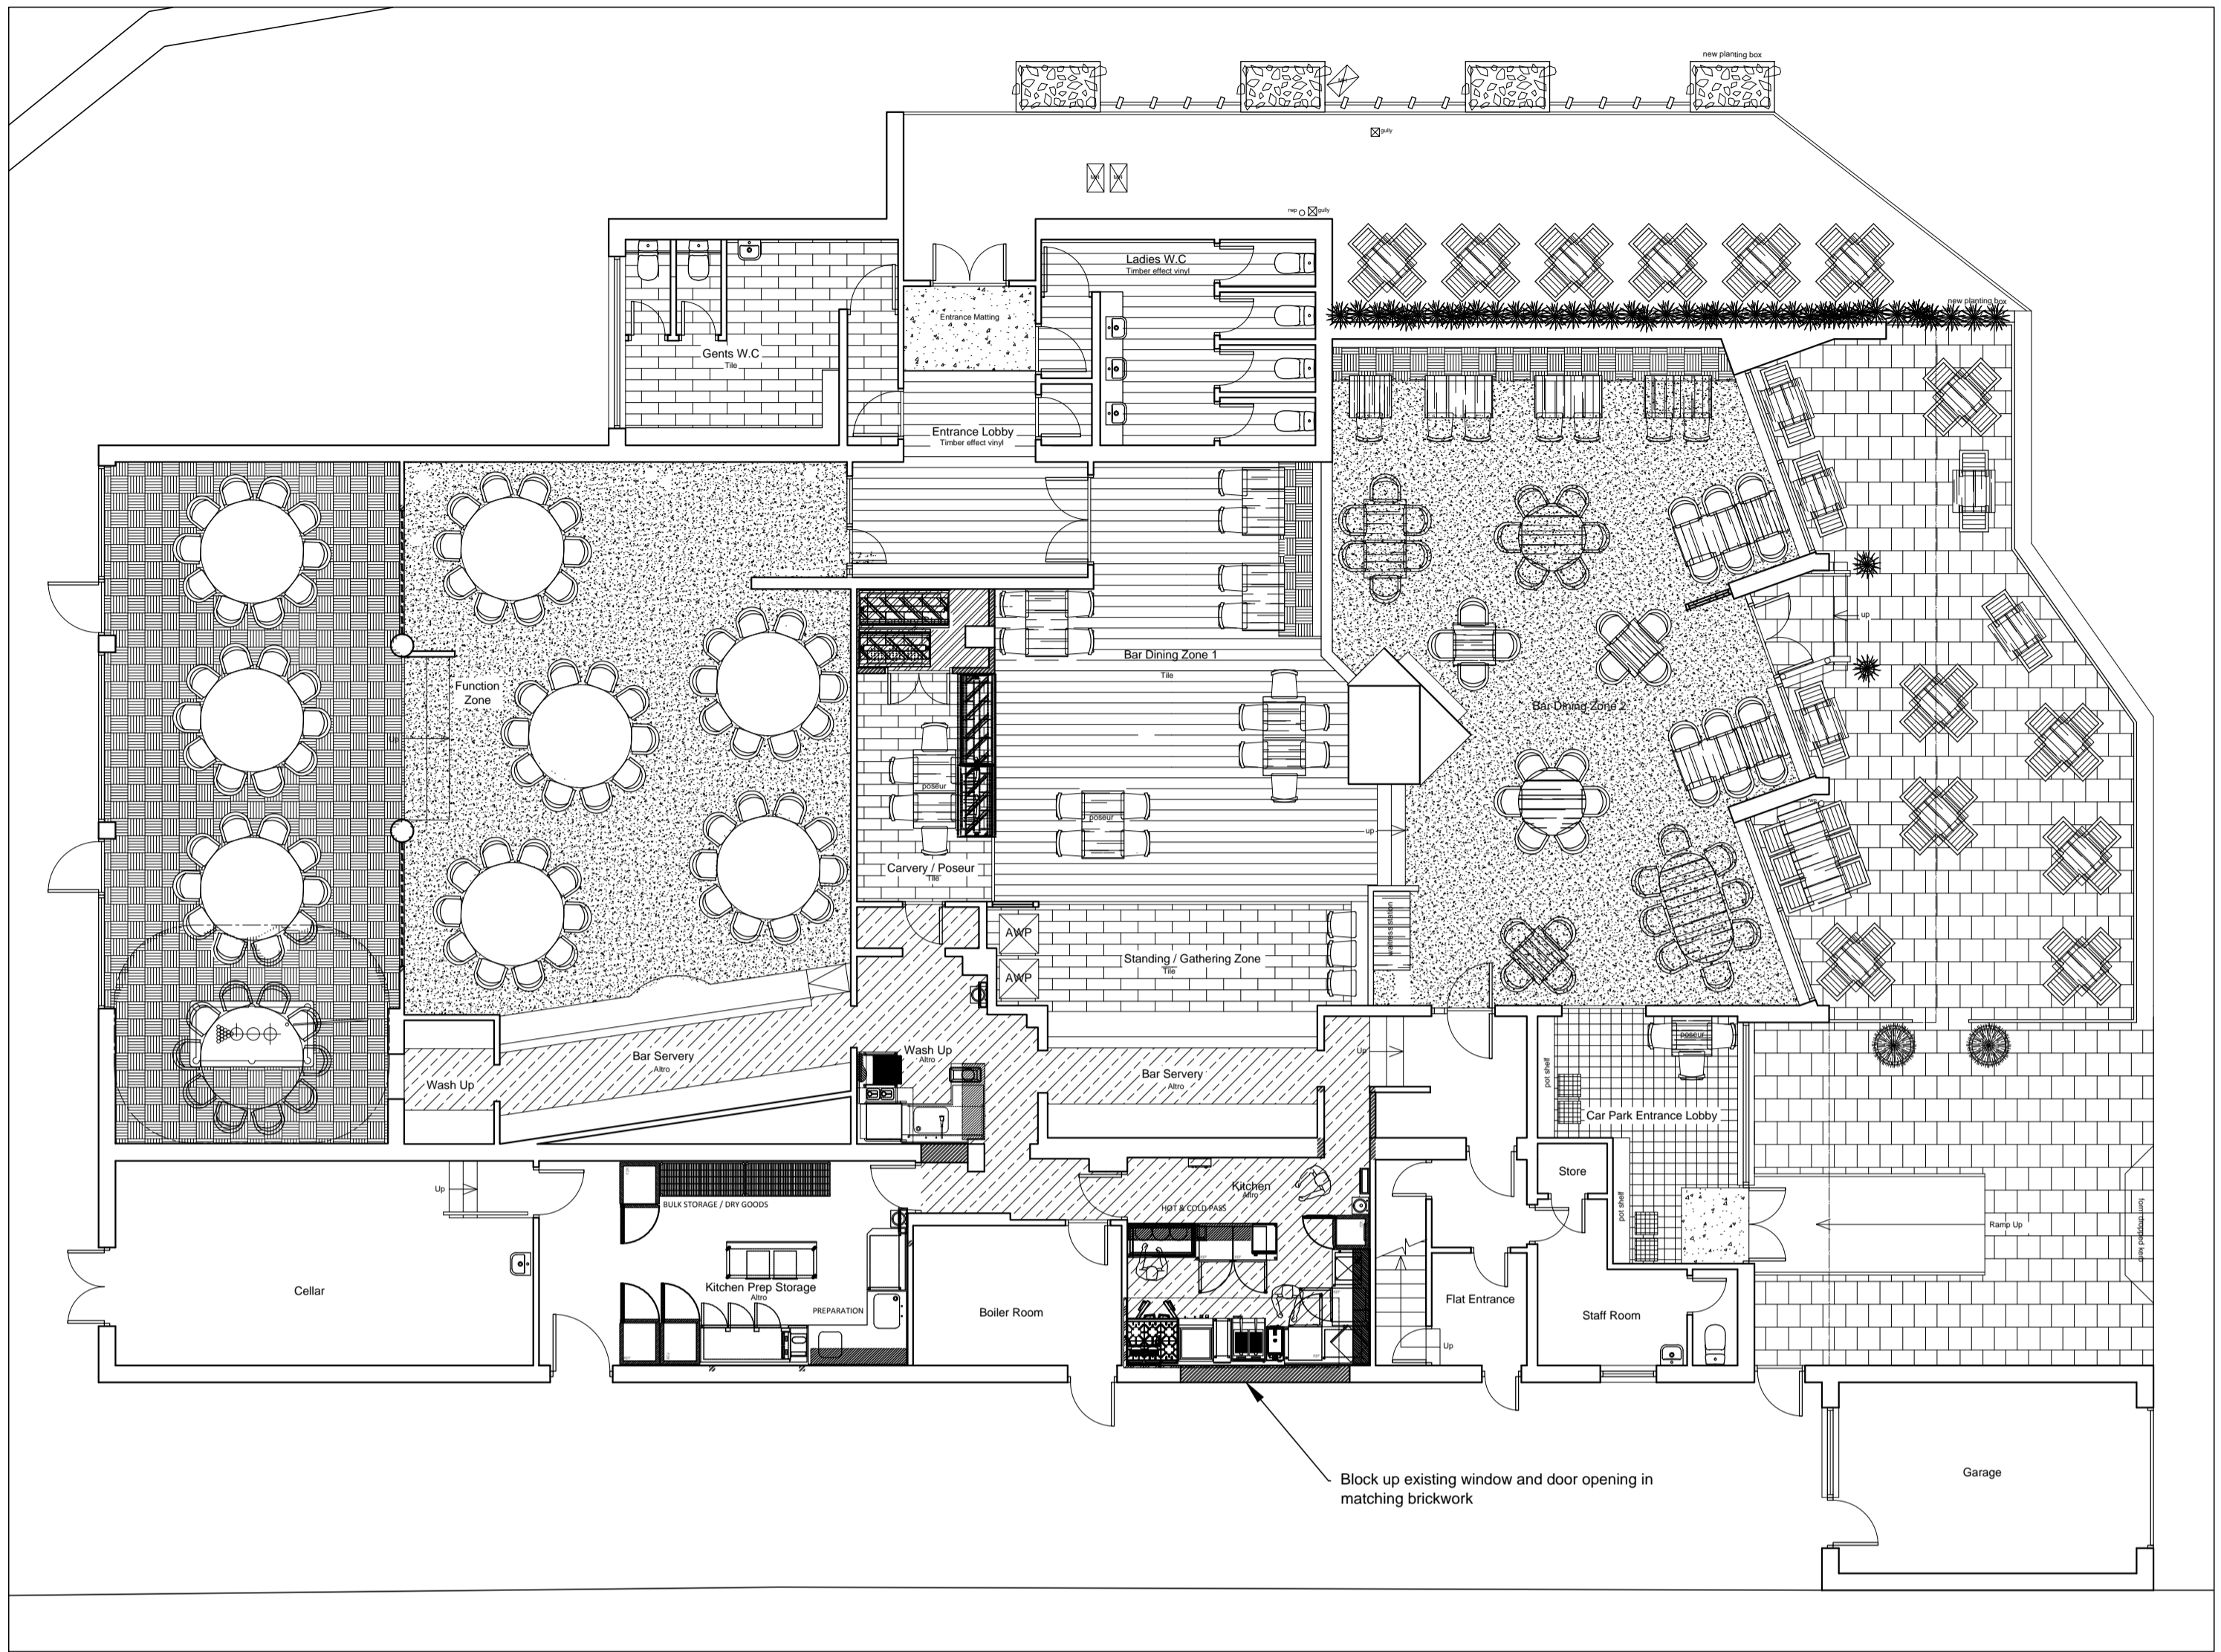


PROPOSED PLAN, SCALE 1:100

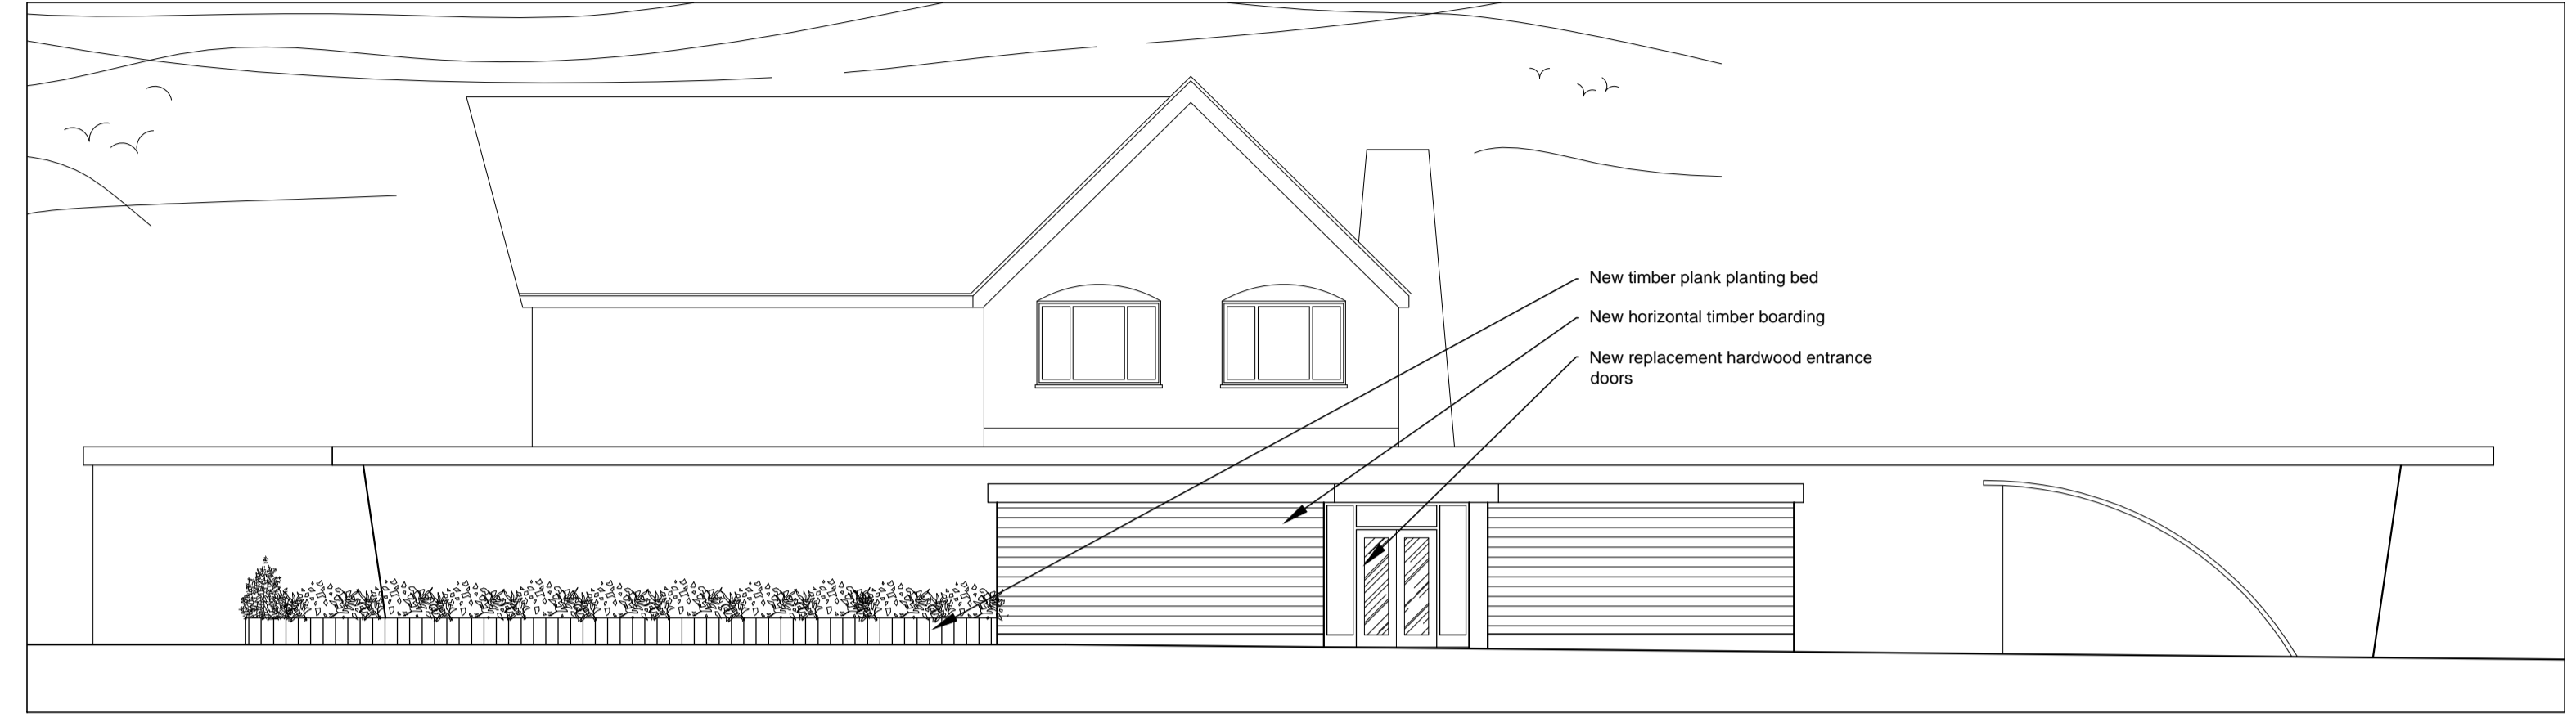

PROPOSED CAR PARK ELEVATION, SCALE 1:100

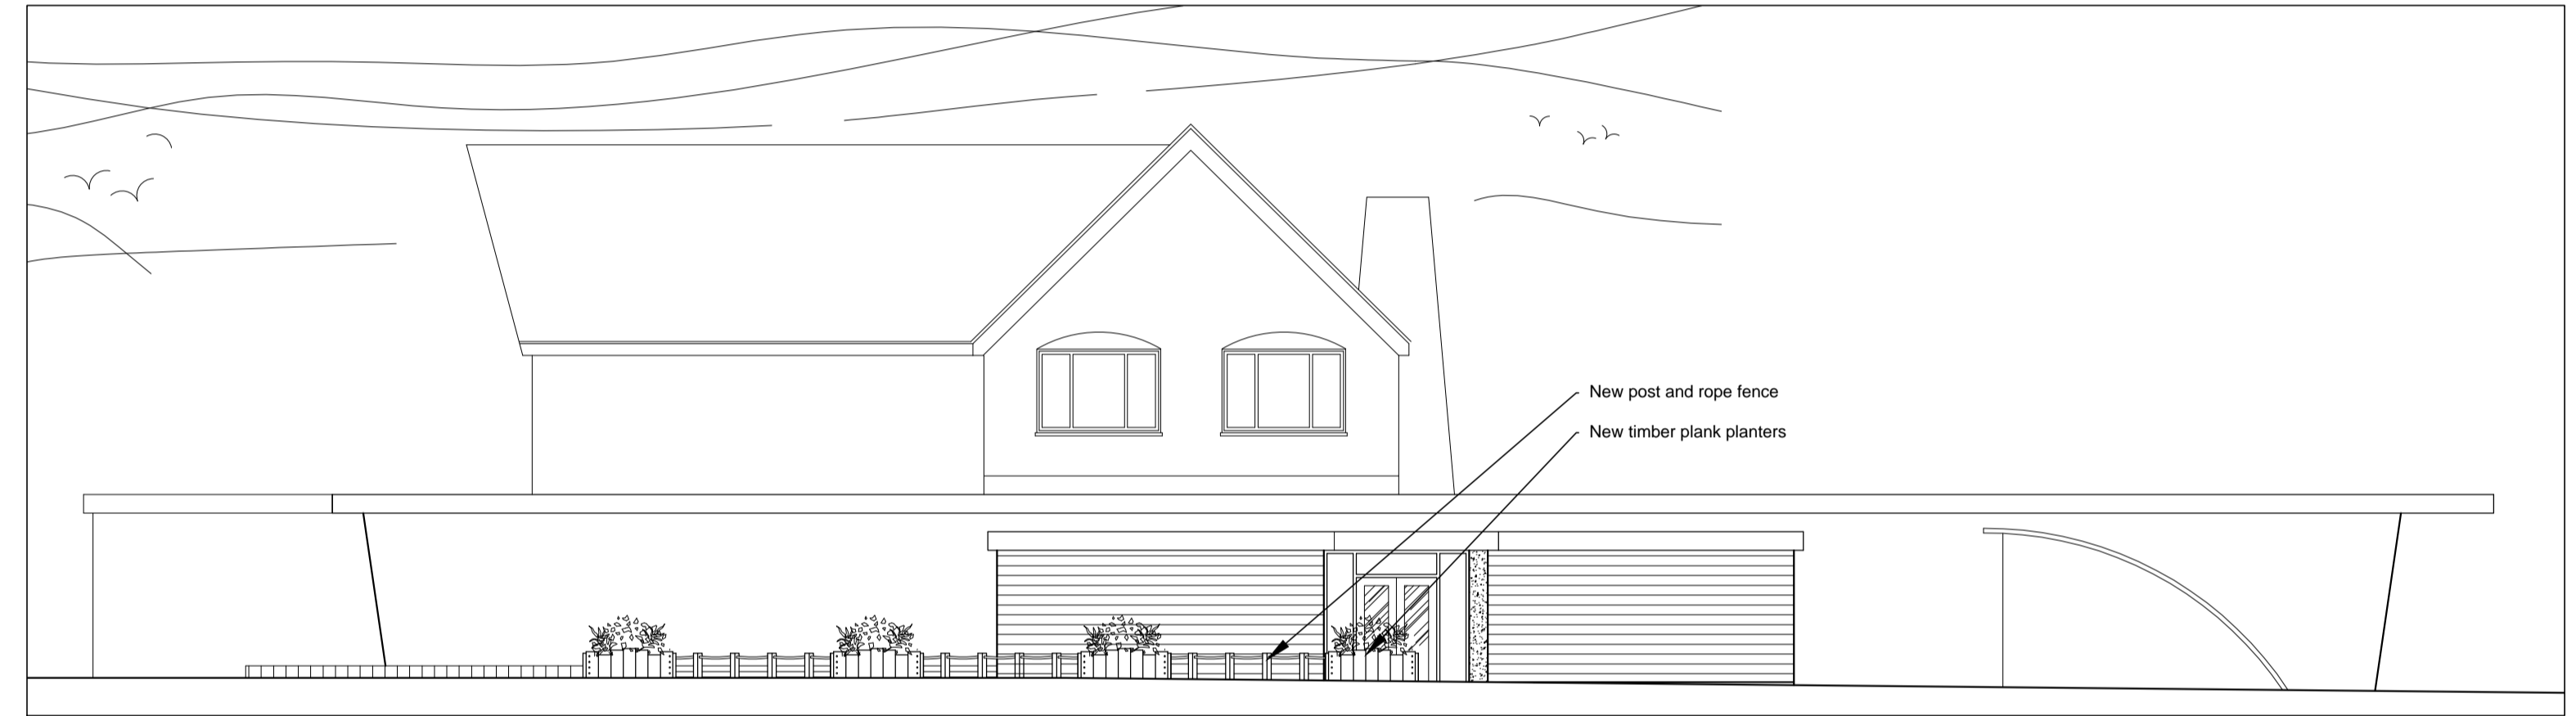


PROPOSED CAR PARK ELEVATION, SCALE 1:100

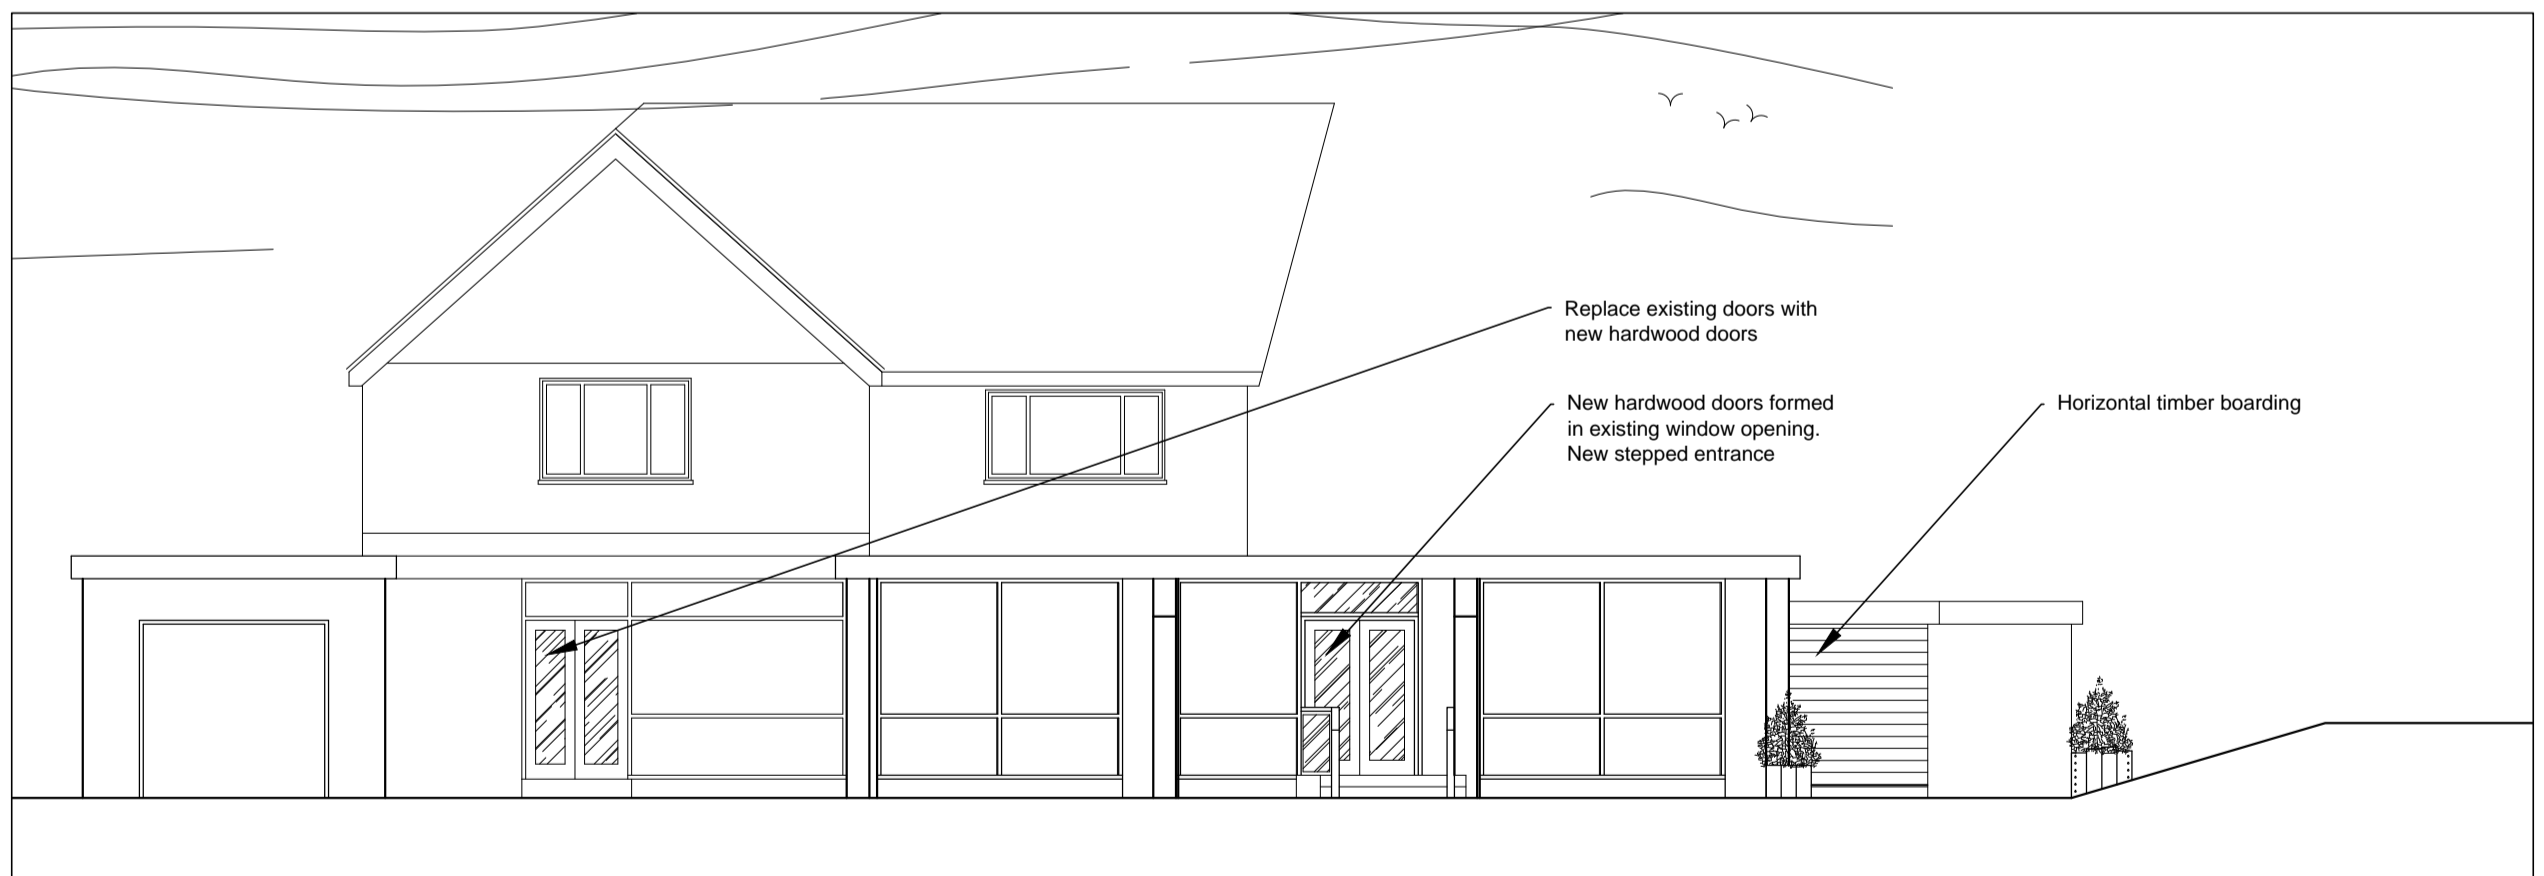

PROPOSED FRONT ELEVATION, SCALE 1:100



PROPOSED FRONT ELEVATION, SCALE 1:100

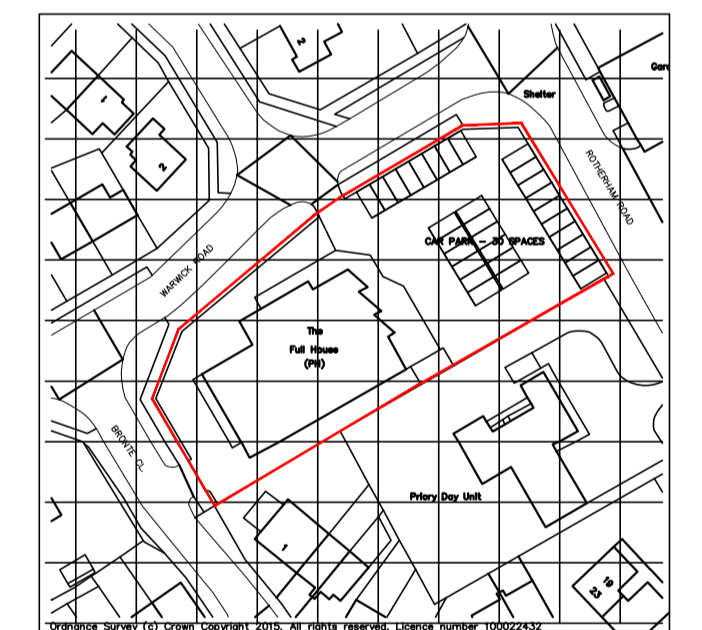

SITE LOCATION PLAN, SCALE 1:1250

NOTE:
 Under the CDM regulations there are no significant design risks.

jsd the jsdesign partnership
 architects and interior designers
 Unit 5, Peel House, 2 Taunton Street, Shipley Bradford, BD18 3NA.
 tel: 01274 533022 email: info@jsdesignpartnership.co.uk
 The jsdesign partnership is a limited liability partnership registered in UK 382311

client Star Pubs & Bars Ltd					
address The Full House, Rotherham Road, Monk Bretton, Barnsley, S71 2NW					
drawing title Proposed Plans & Elevations					
drawing no 7300-10	rev -	date 25.07.16	drawn by SB	checked by AB	scale @ A1 1:100