




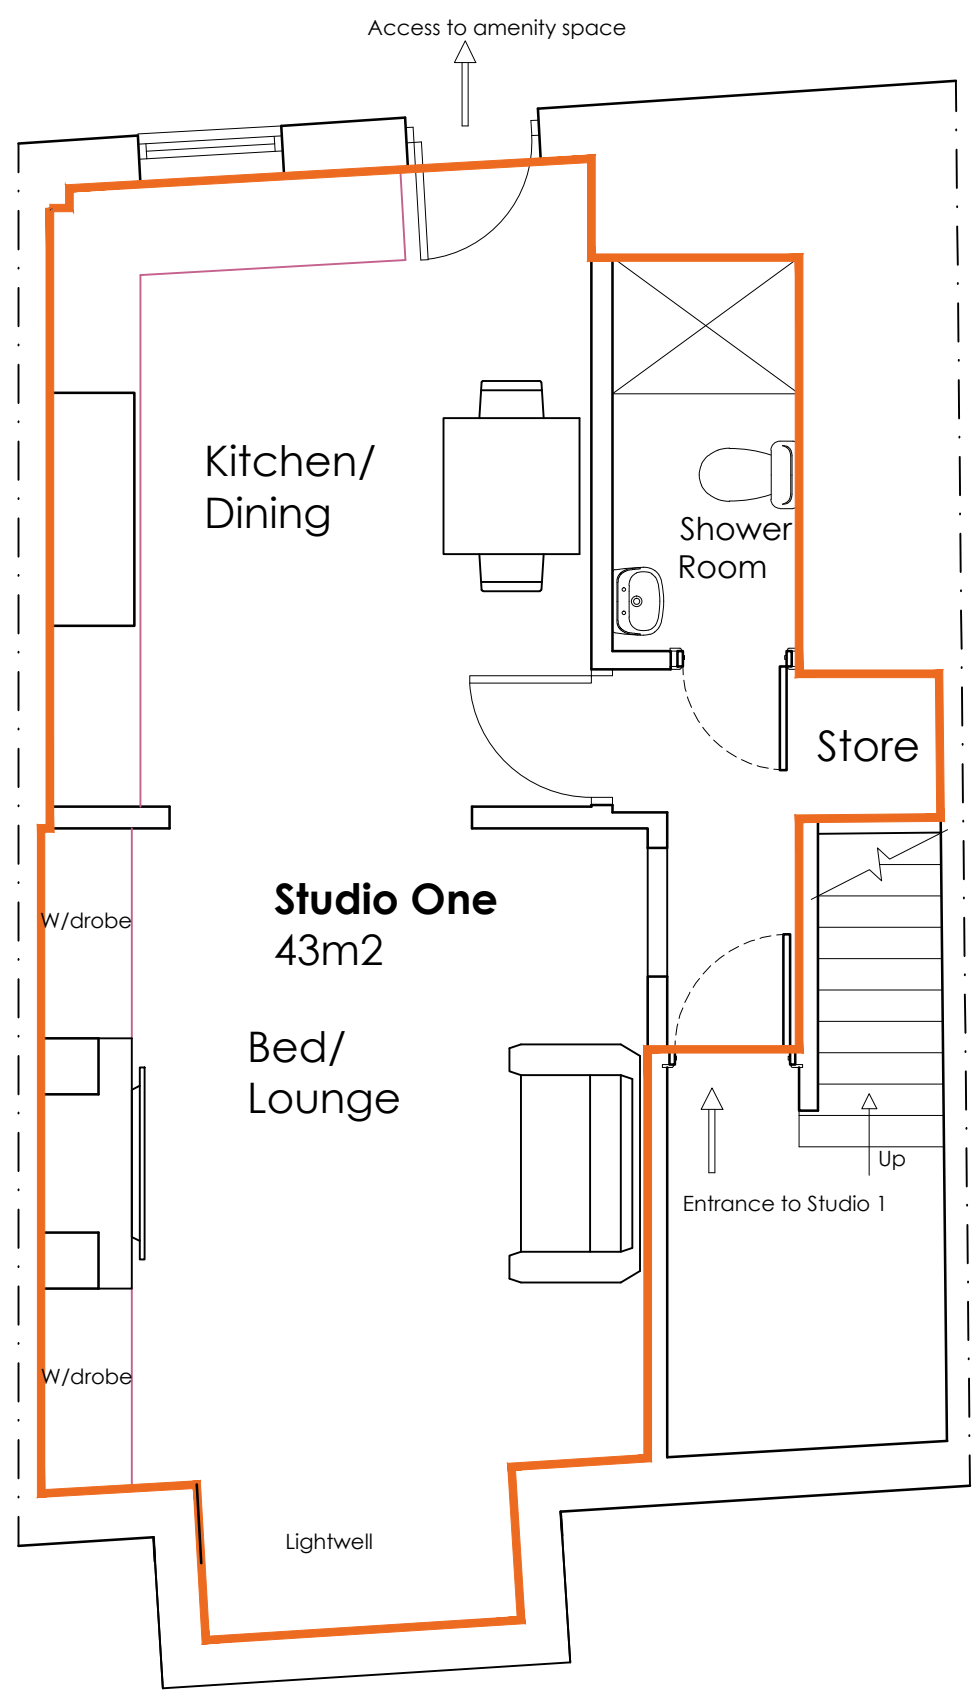


**PROPOSED STUDIO 1  
FLOOR PLAN**  
SCALE 1:50

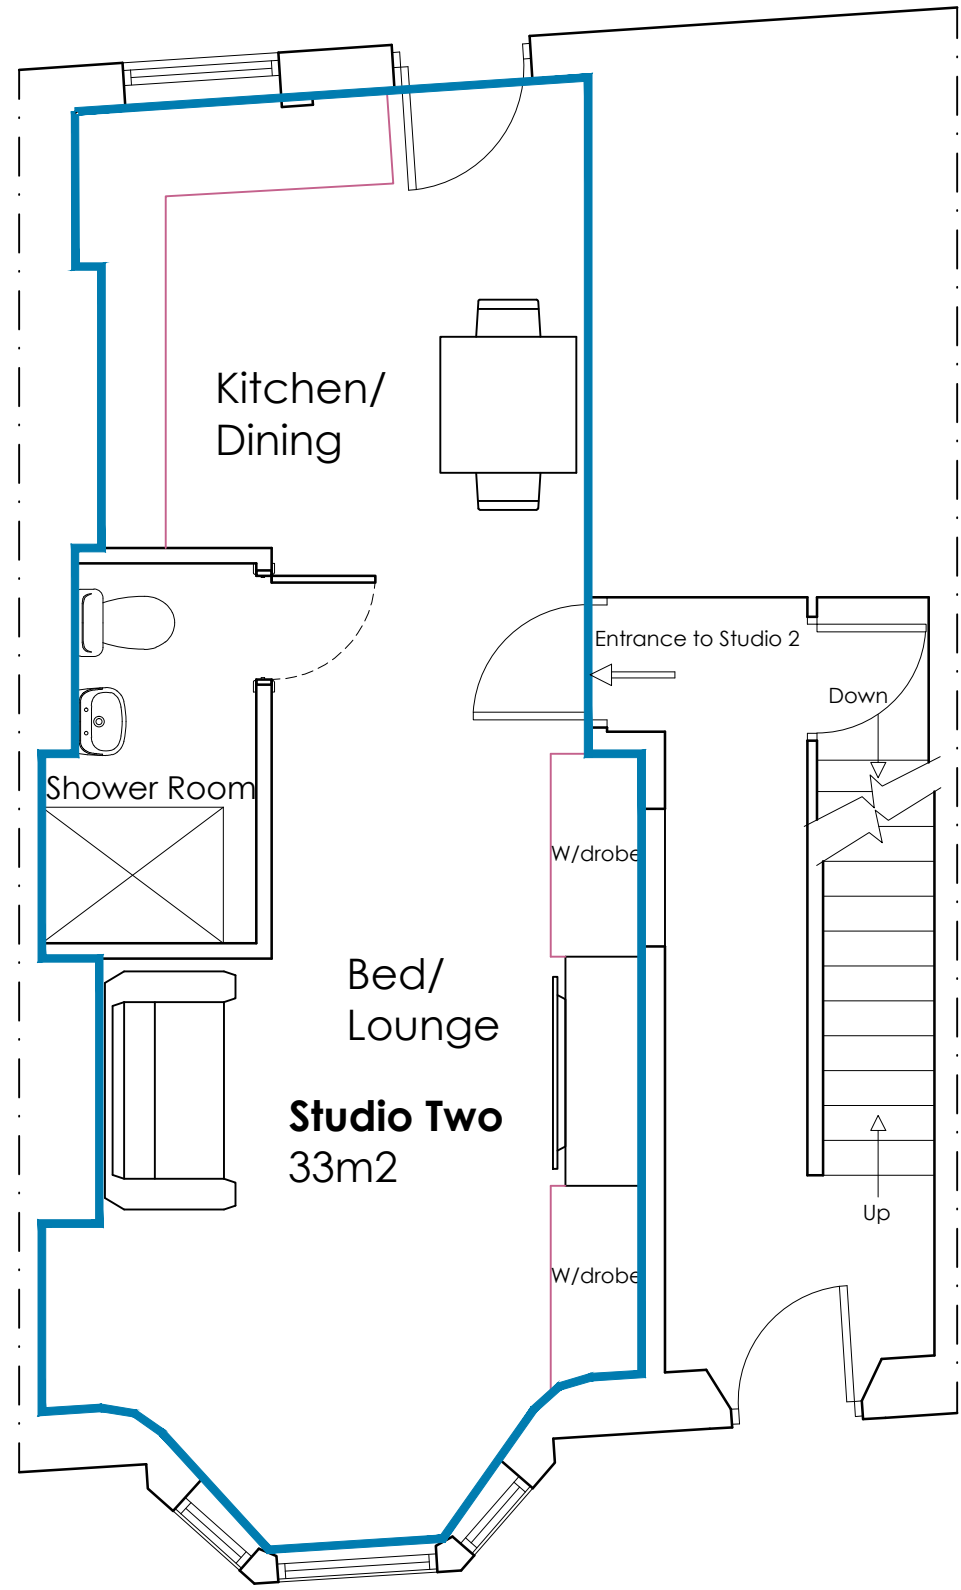


**PROPOSED STUDIO 2  
GROUND FLOOR PLAN**  
SCALE 1:50

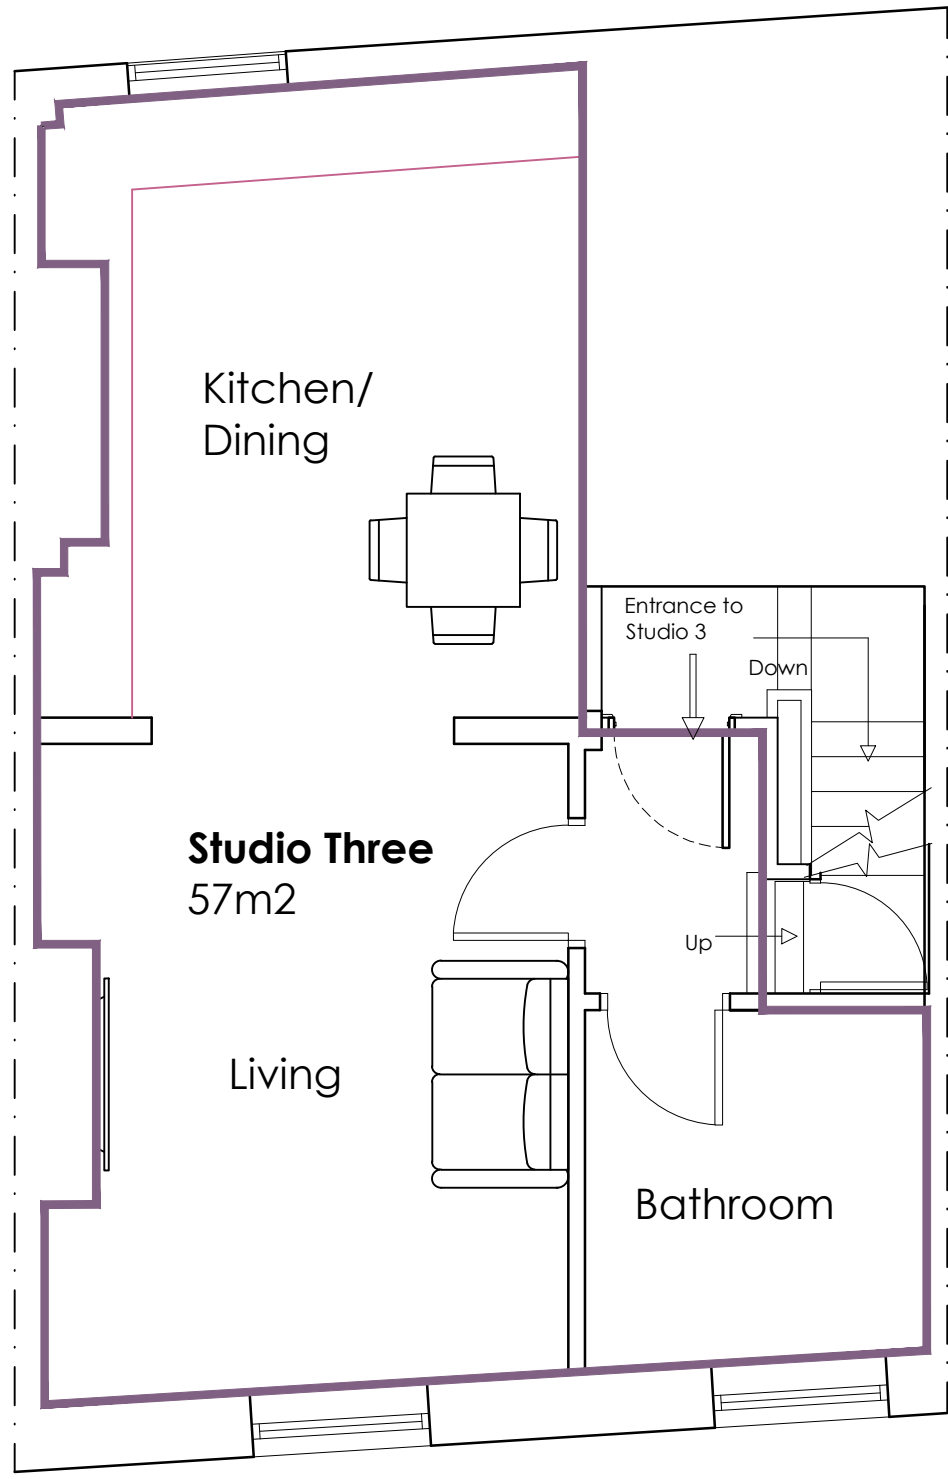


**PROPOSED STUDIO 3  
FIRST FLOOR PLAN**  
SCALE 1:50

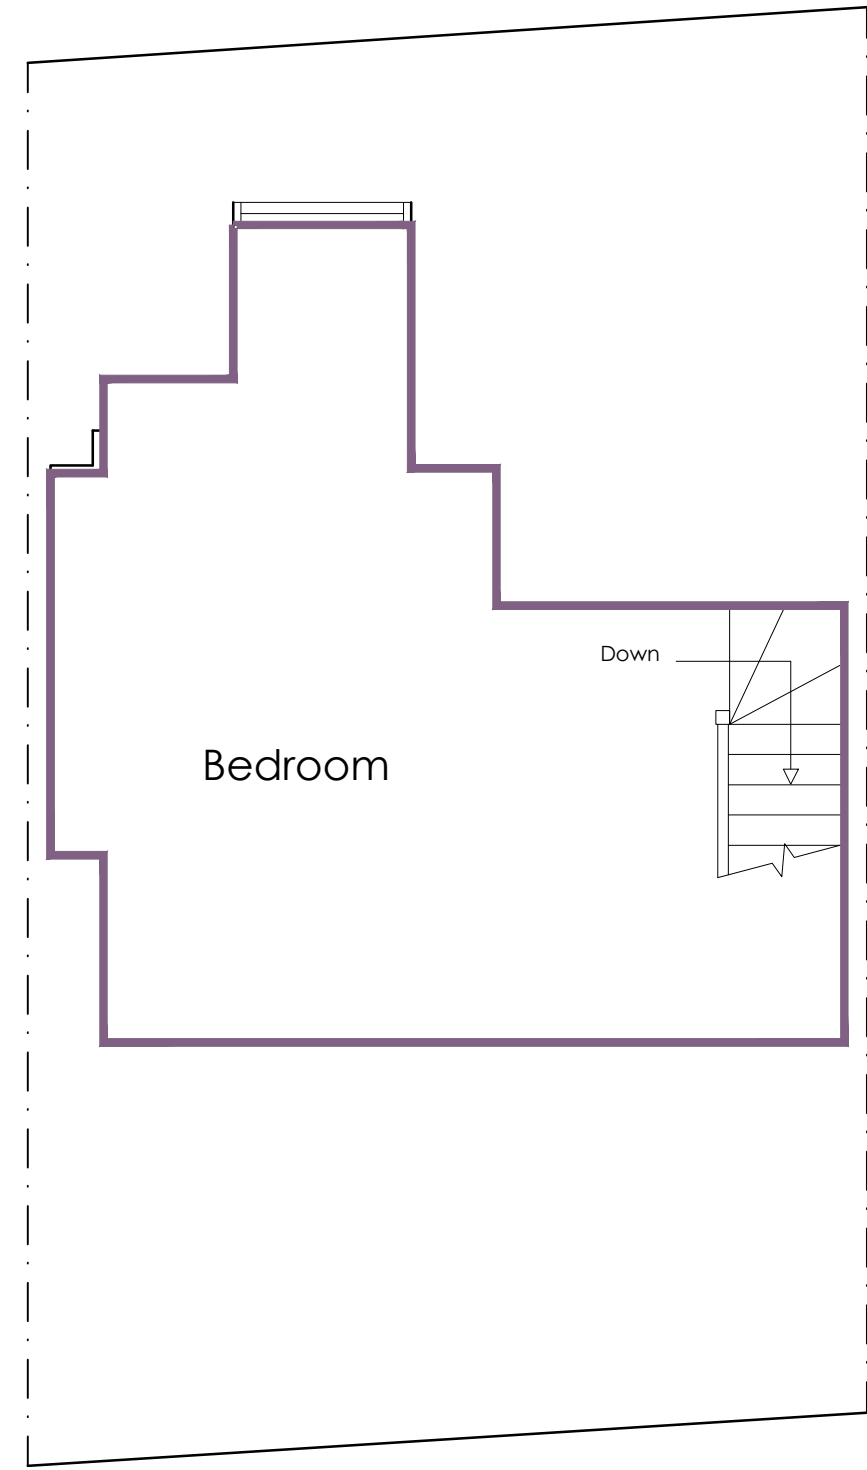


**PROPOSED STUDIO 3  
LOFT FLOOR PLAN**  
SCALE 1:50

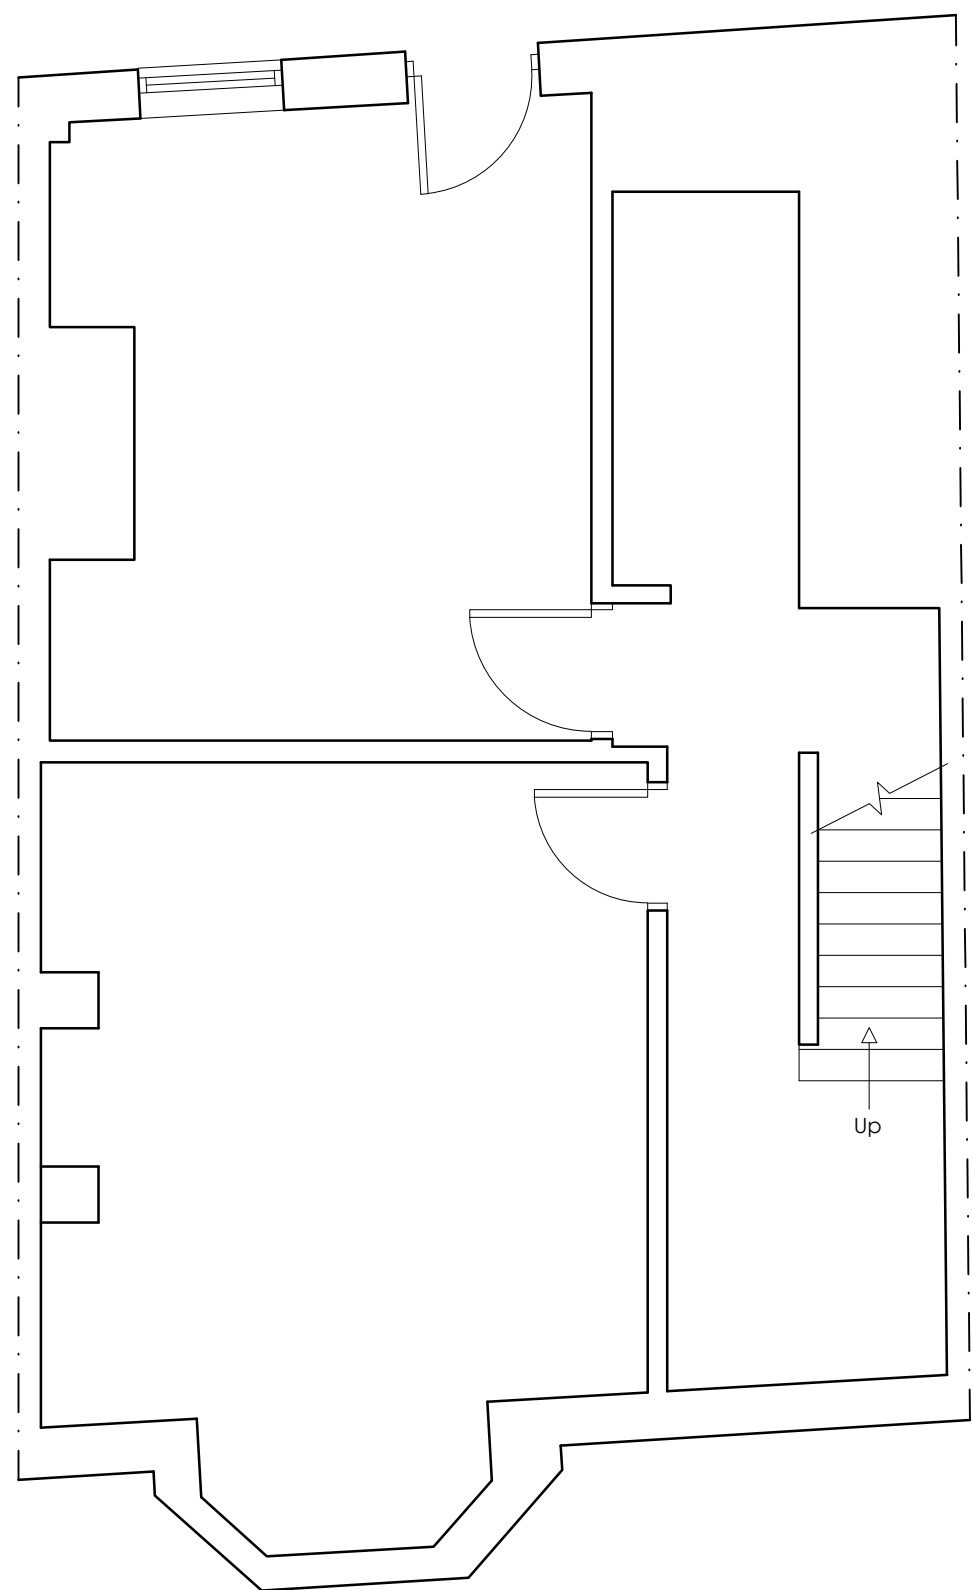


**EXISTING BASEMENT  
FLOOR PLAN**  
SCALE 1:50

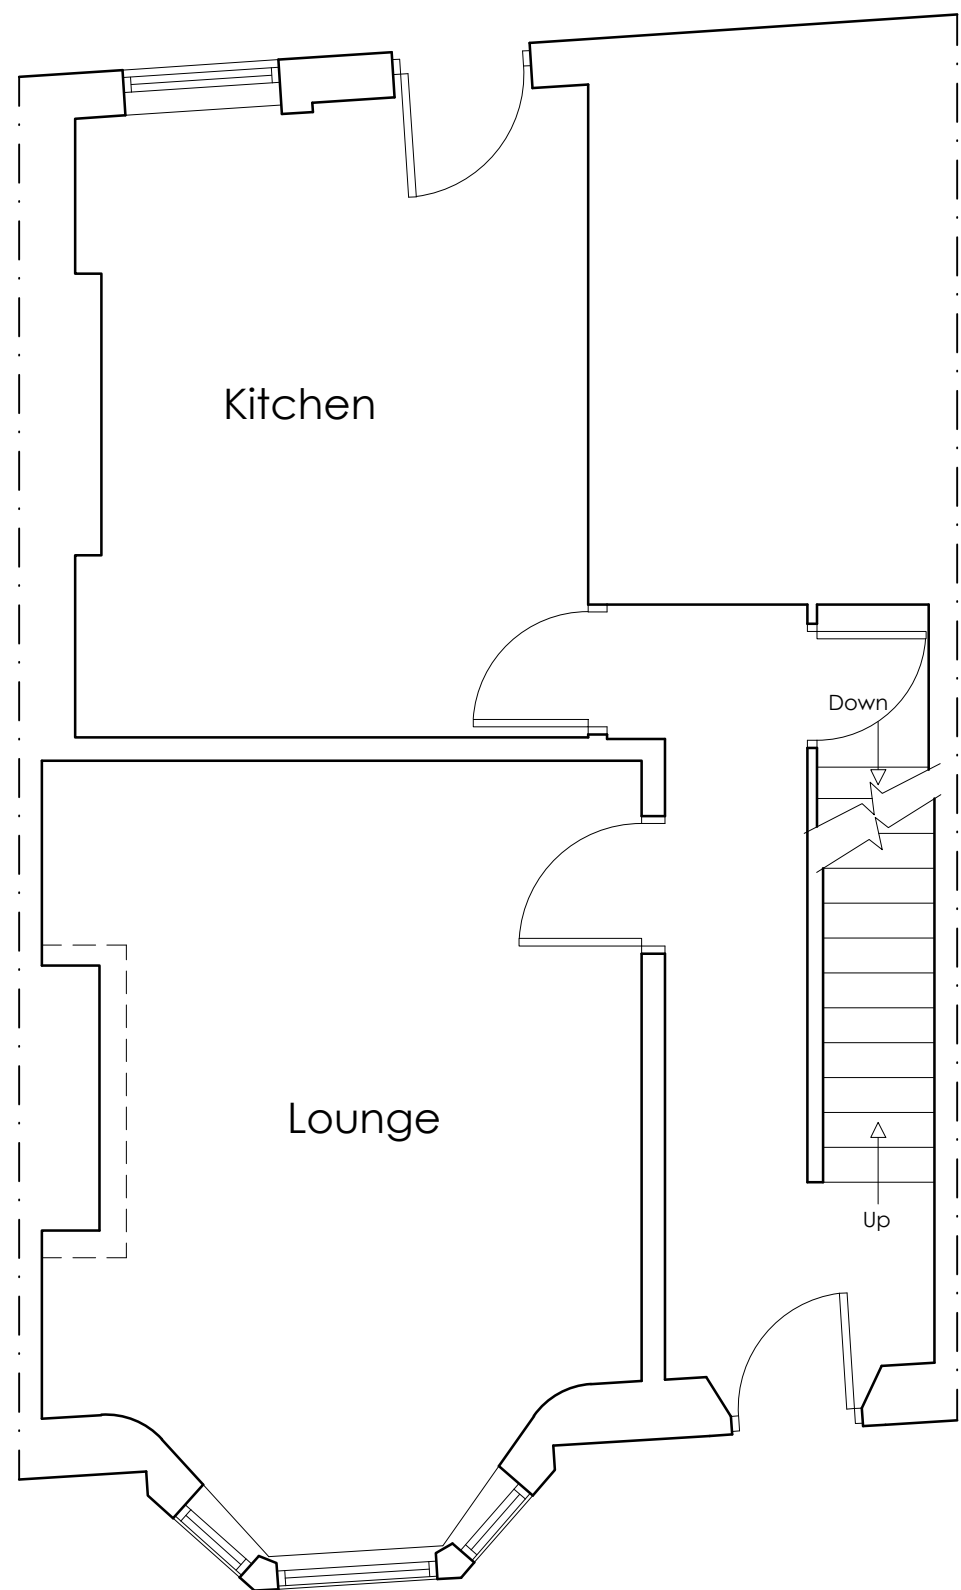


**EXISTING GROUND  
FLOOR PLAN**  
SCALE 1:50

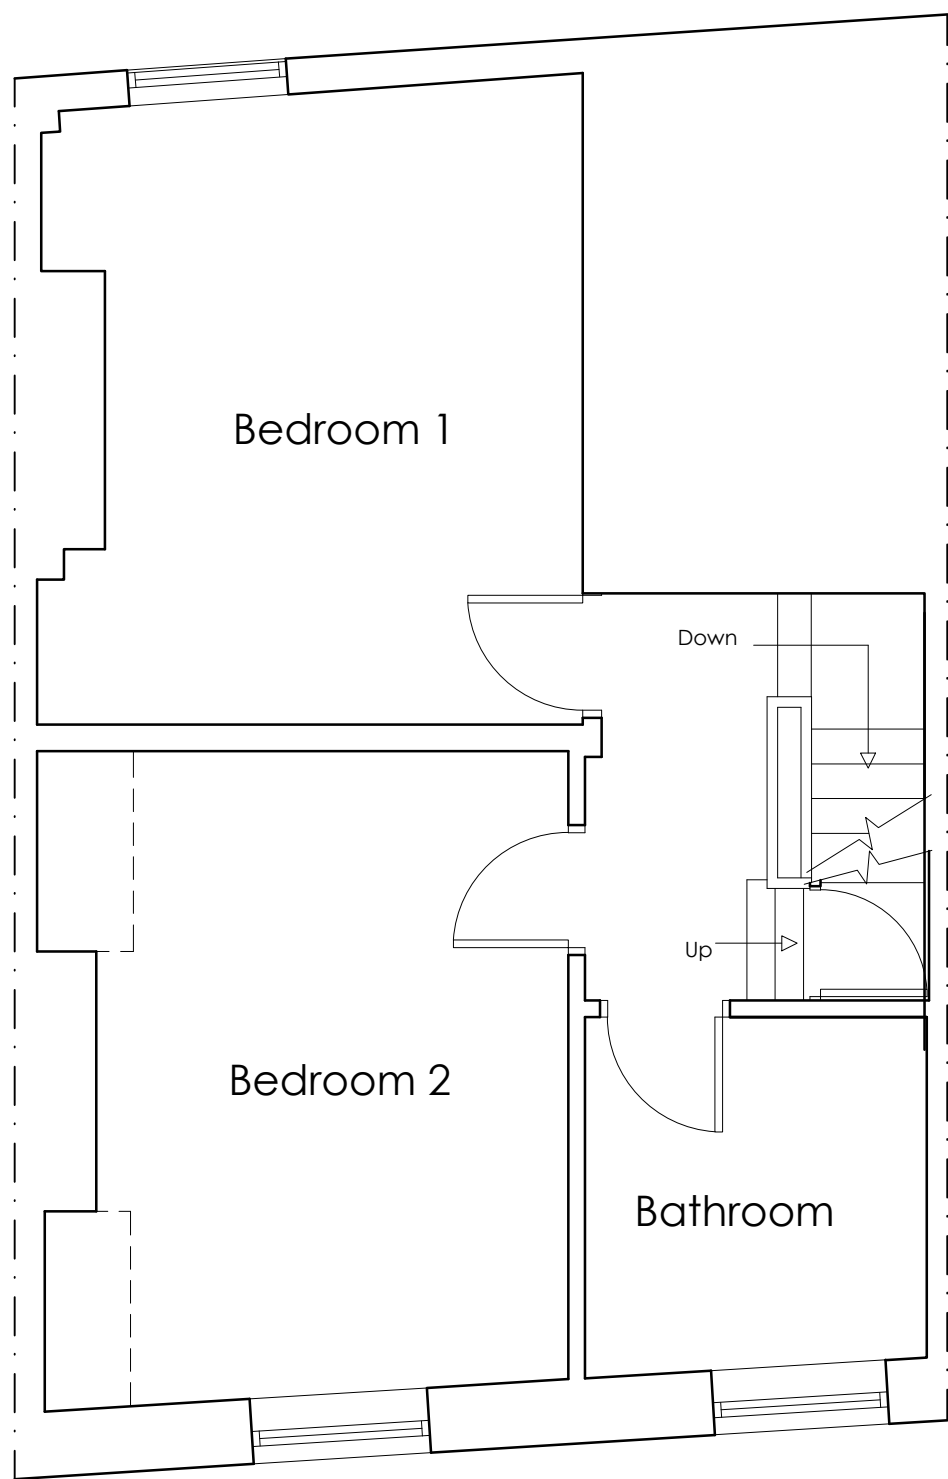



**EXISTING FIRST  
FLOOR PLAN**  
SCALE 1:50

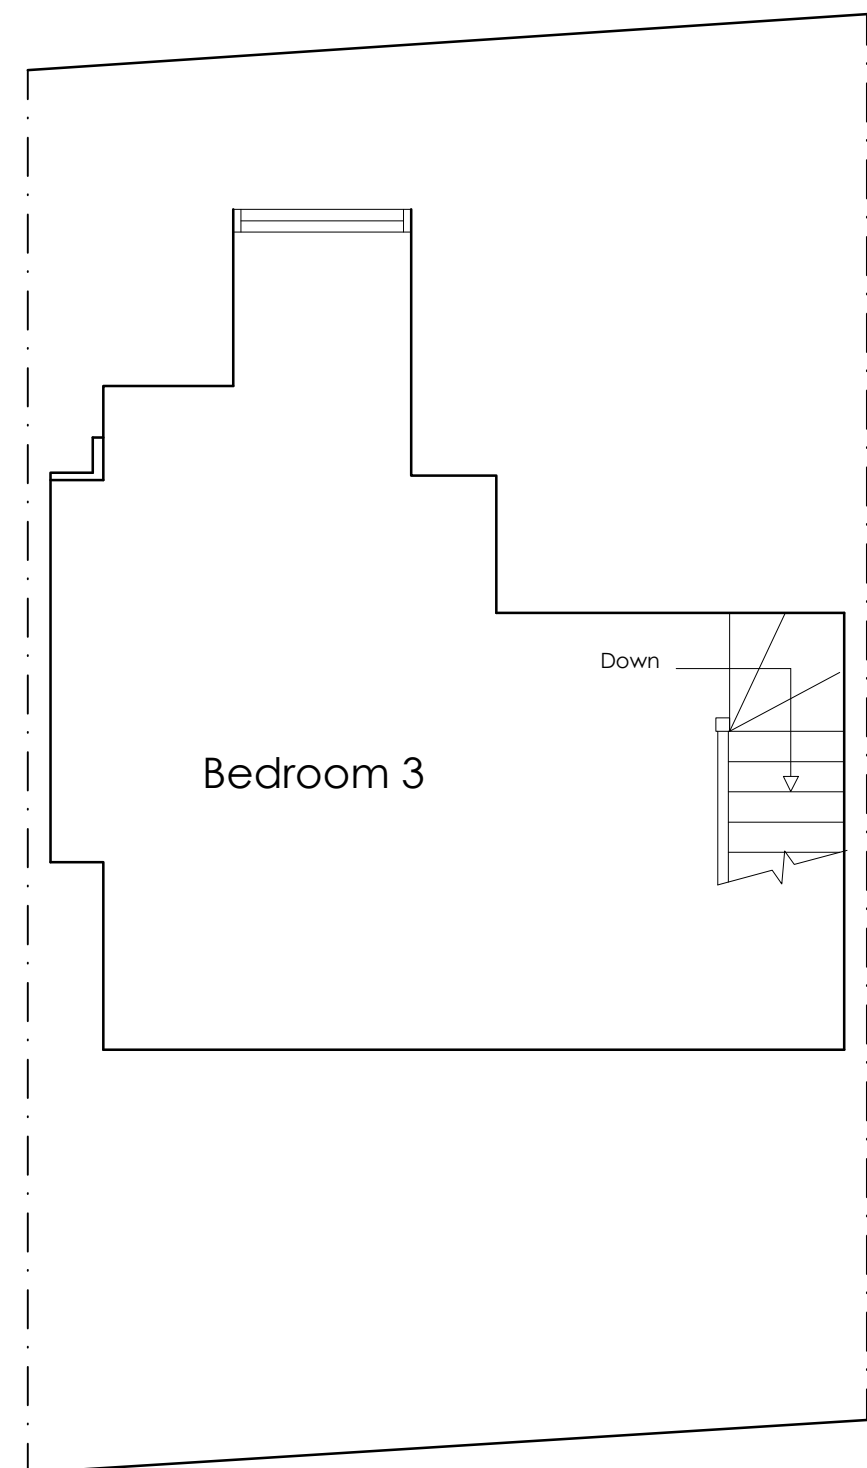

**EXISTING LOFT  
FLOOR PLAN**  
SCALE 1:50

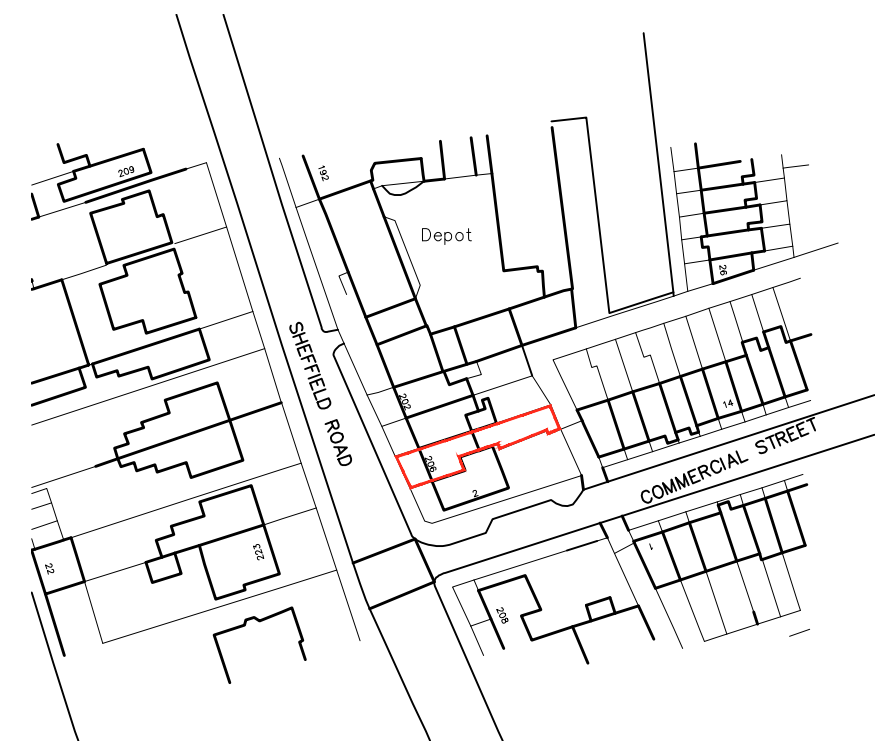

**LOCATION PLAN**  
SCALE 1:1250

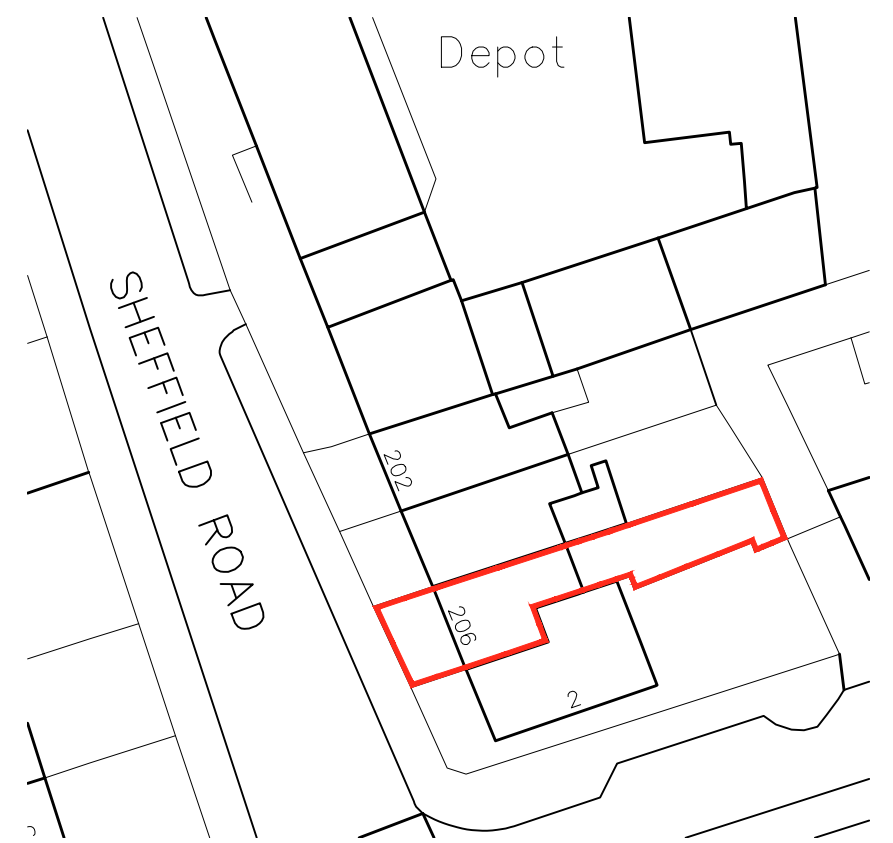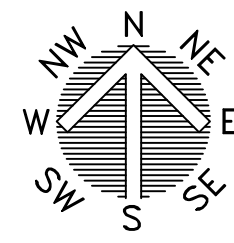

**SITE PLAN**  
SCALE 1:500

|   |        |             |                                                                       |                                    |             |   |  |  |
|---|--------|-------------|-----------------------------------------------------------------------|------------------------------------|-------------|---|--|--|
| <div><div><div>White Agus</div><div>PARTNERSHIP</div></div></div> |        |             | <div>OFFICE ONE,<br/>34 VICTORIA ROAD,<br/>BARNLEY,<br/>S70 2BU</div> |                                    |             | <div>Phone: 01226 208482</div> <div>Email: info@whiteaguspartnership.co.uk</div> <div>Web: www.whiteaguspartnership.co.uk</div> |  |  |
| ARCHITECTURAL SERVICES   |        |             |                                                                       |                                    |             |   |  |  |
| Project. <div>206 SHEFFIELD ROAD,<br/>BARNLEY, S70 4PD</div>                                                                                           |        |             |                                                                       | Client. <div>HADI &amp; LIAM</div> |             |   |  |  |
| Drawing Title. <div>PLAN</div>   |        |             |                                                                       | Date. <div>MARCH 2023</div>        |             | Scale. <div>1:50 @ A1</div>   |  |  |
|   |        |             |                                                                       | Ref. <div>22-205</div>             |             | Dwg. No. <div>01</div>   |  |  |
|   |        |             |                                                                       |                                    |             | Rev. <div></div>   |  |  |
| Date   | Suffix | Description | Date                                                                  | Suffix                             | Description |   |  |  |
|   |        |             |                                                                       |                                    |             |   |  |  |