



Drawing No.	Rev No.
MSH001 -001	A

DO NOT SCALE: Contractor to check all dimensions and report any omissions or errors

NOTES

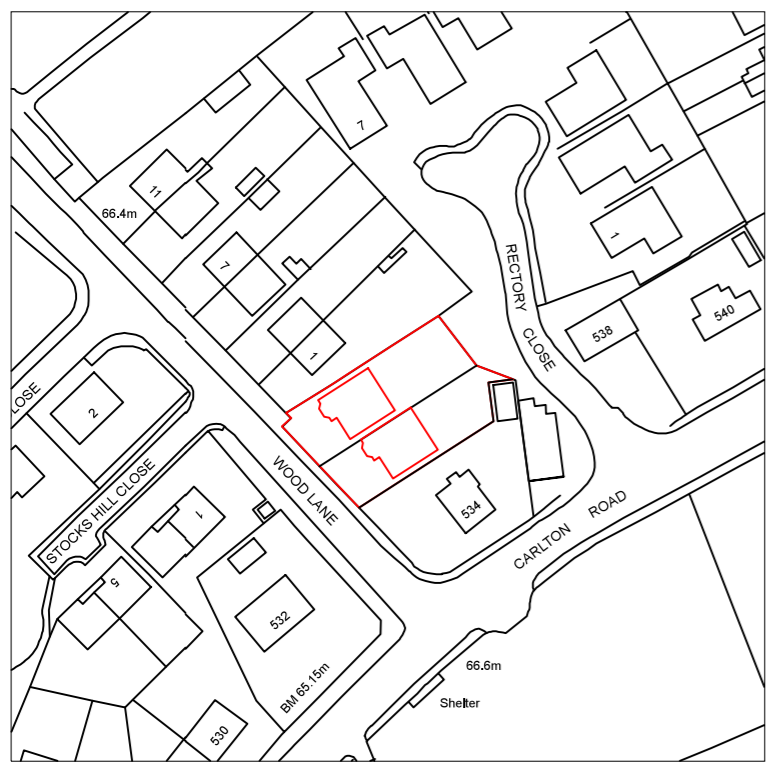

LOCATION PLAN
SCALE 1:1250 AT A3

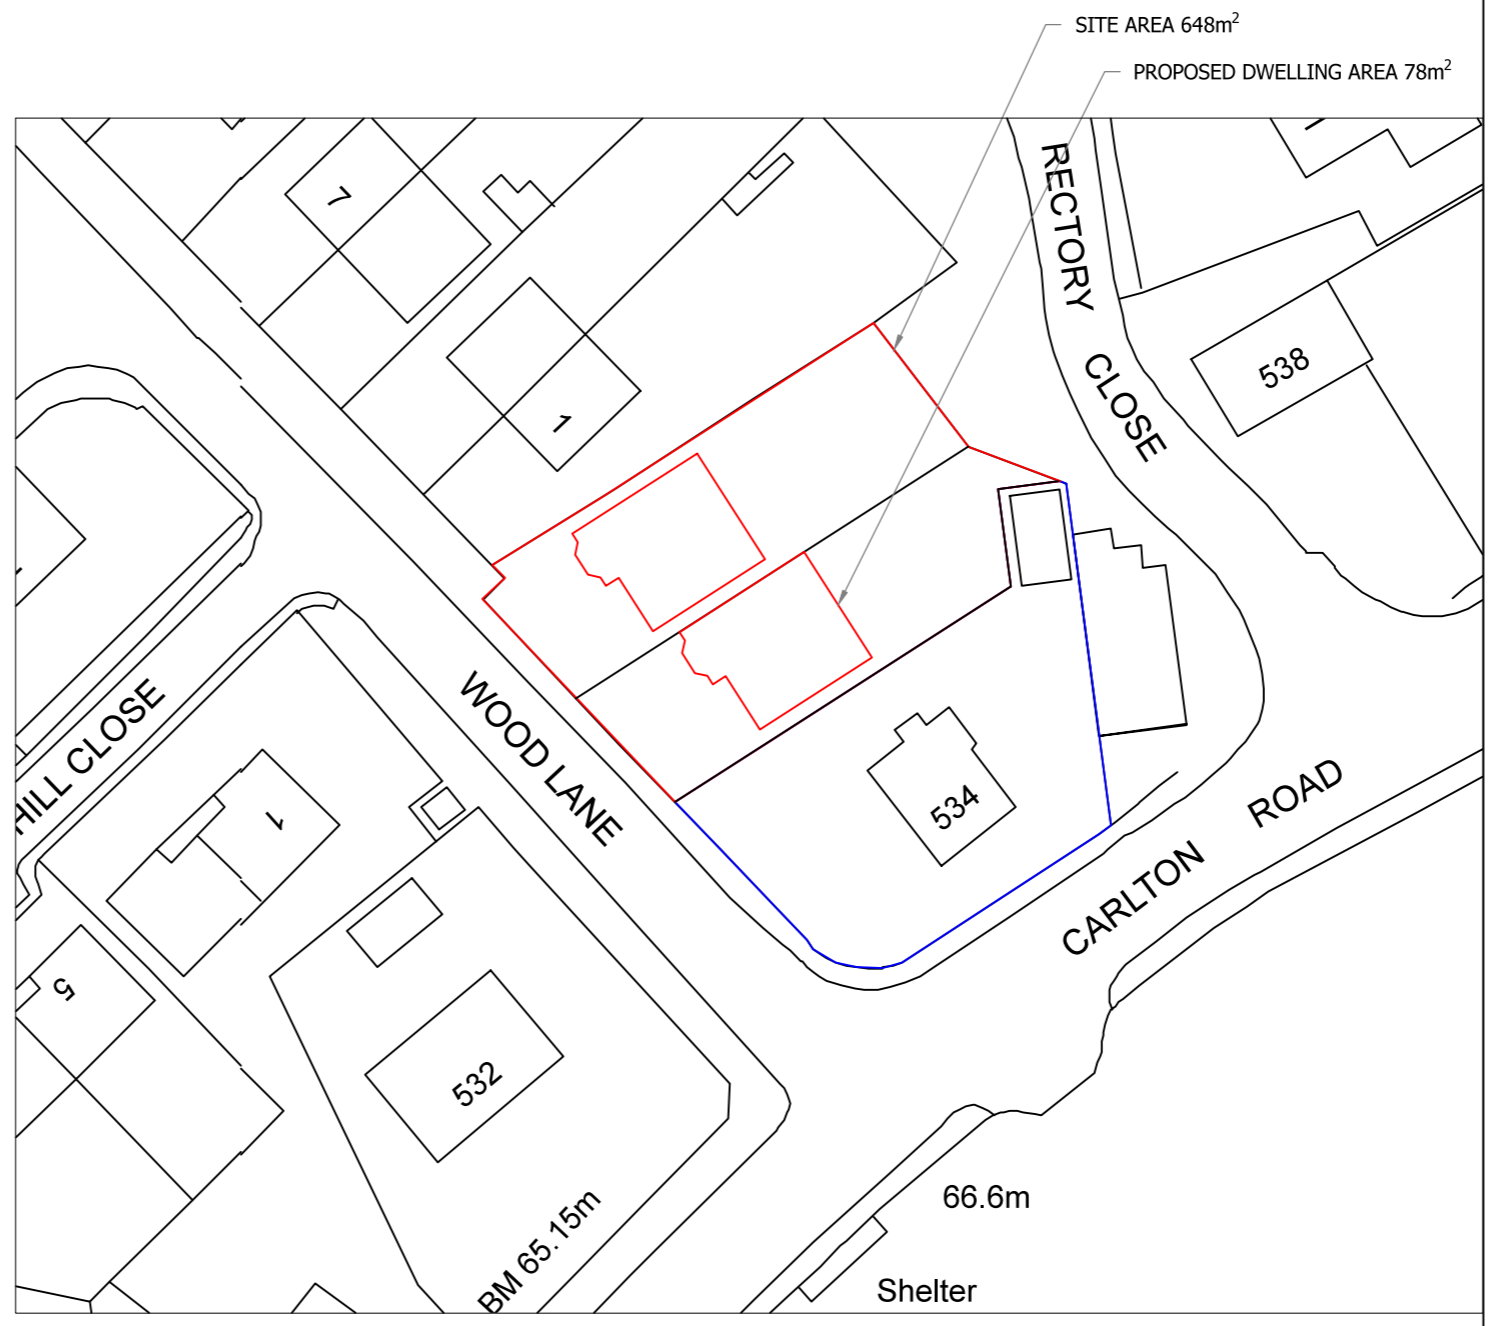

SITE PLAN
SCALE 1:500 AT A3

A	Size reduced	JRB		23/06/21	
Rev	Description	By	Chk	App	Date

JRB DESIGNS Ltd
1 Saville Road
Cudworth
Barnsley
S72 8LT
Tel: 01226 383542
Fax: 01226 380078
Mob: 07970 541192
Email: john@jrbdesigns.co.uk

This drawing is copyright. © jrbdesigns Ltd.

Client **MR. S HEATON**

Drawing Title **SITE PLANS**

Address **LAND TO THE REAR OF 534
CARLTON ROAD, CARLTON
BARNSELY
S71 3JE**

Project Title: **PROPOSED TWO DETACHED
NEW HOUSES**

Purpose of Issue: **PLANNING**

Drawing Status **FIRST ISSUE**

Scale at A3 AS SHOWN	Drawn By JRB	Date 31/01/2021
Checked By	Date 31/01/2021	Approved By Date 31/01/2021
Project No. MSH001	Drawing No. 001	Revision A

APPROVAL INFORMATION TENDER CONTRACT CONSTRUCTION