

Notes:

PLANNING DRAWINGS, NOT TO BE USED FOR BUILDING REGULATIONS OR CONSTRUCTION PURPOSES
COPYRIGHT OF THIS DRAWING BELONGS TO DESIGNSPACE ARCHITECTS, STRICTLY NO COPYING, HIRING OR
LENDING WITHOUT AUTHORISATION

Revision: A

Revision List:
A - 25.01.21 - Planning amendments

0 10m


Project /Client: 28 Southview Rd/ Taylor

Drawing Title: Other Elevations - Proposed


Drawing Number: 2078/TP/007

Scale at A1: 1:100


Date: Sept 20

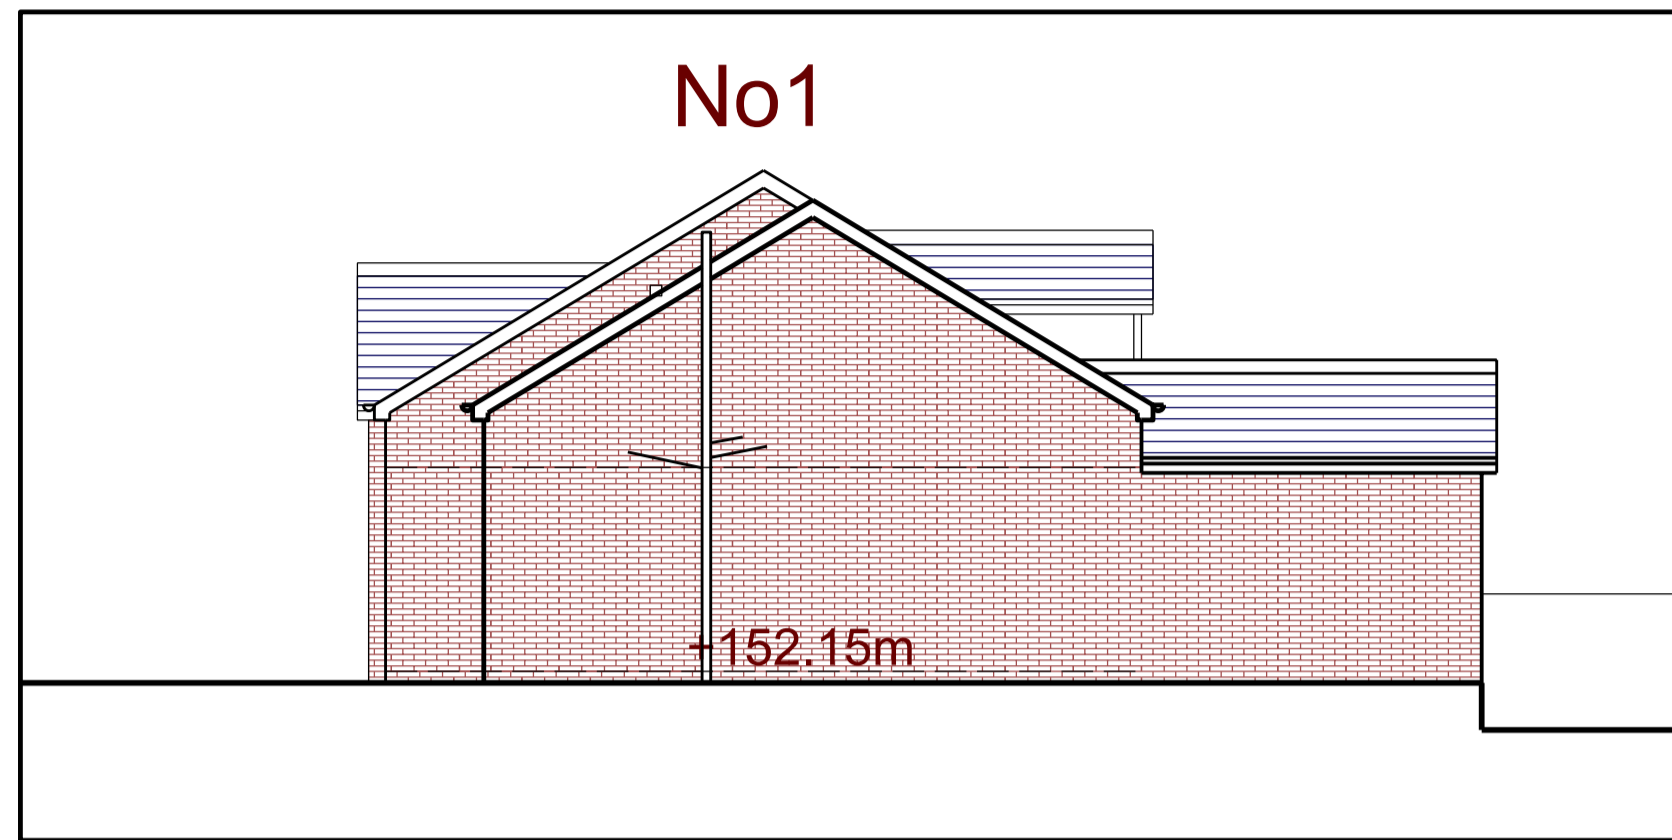


Plot 1 South Elevation

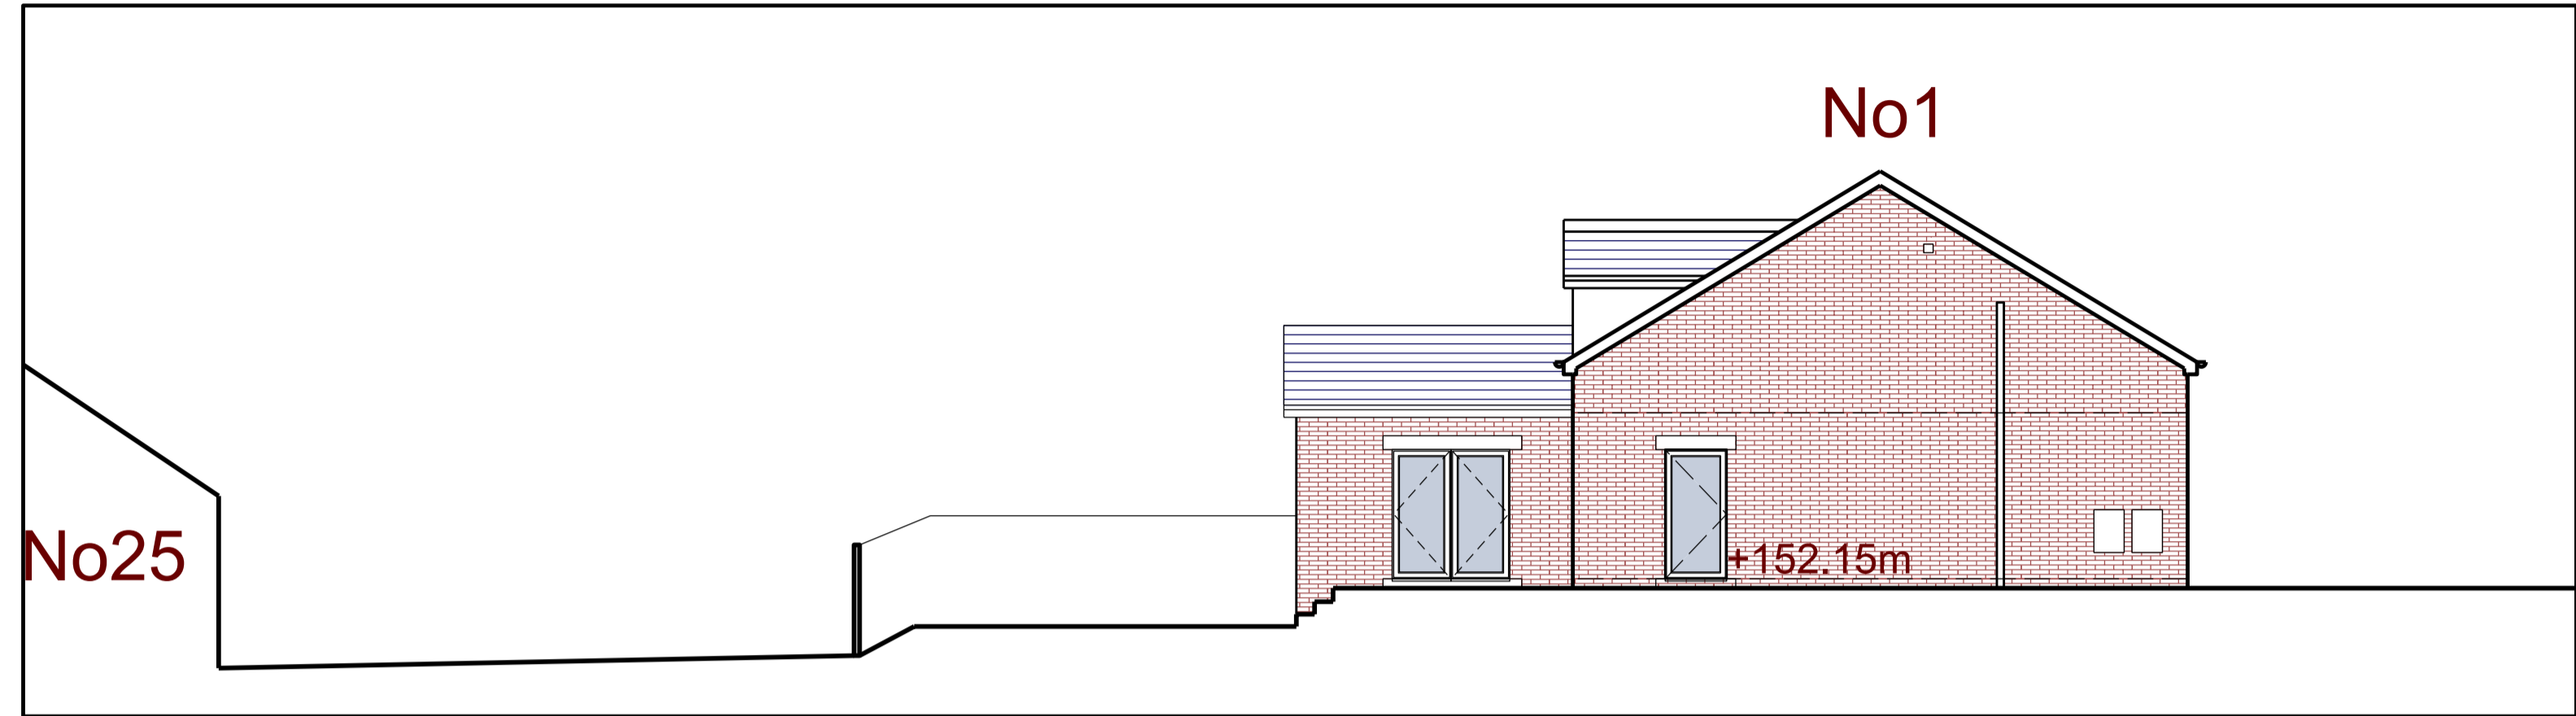


Plot 1 North Elevation

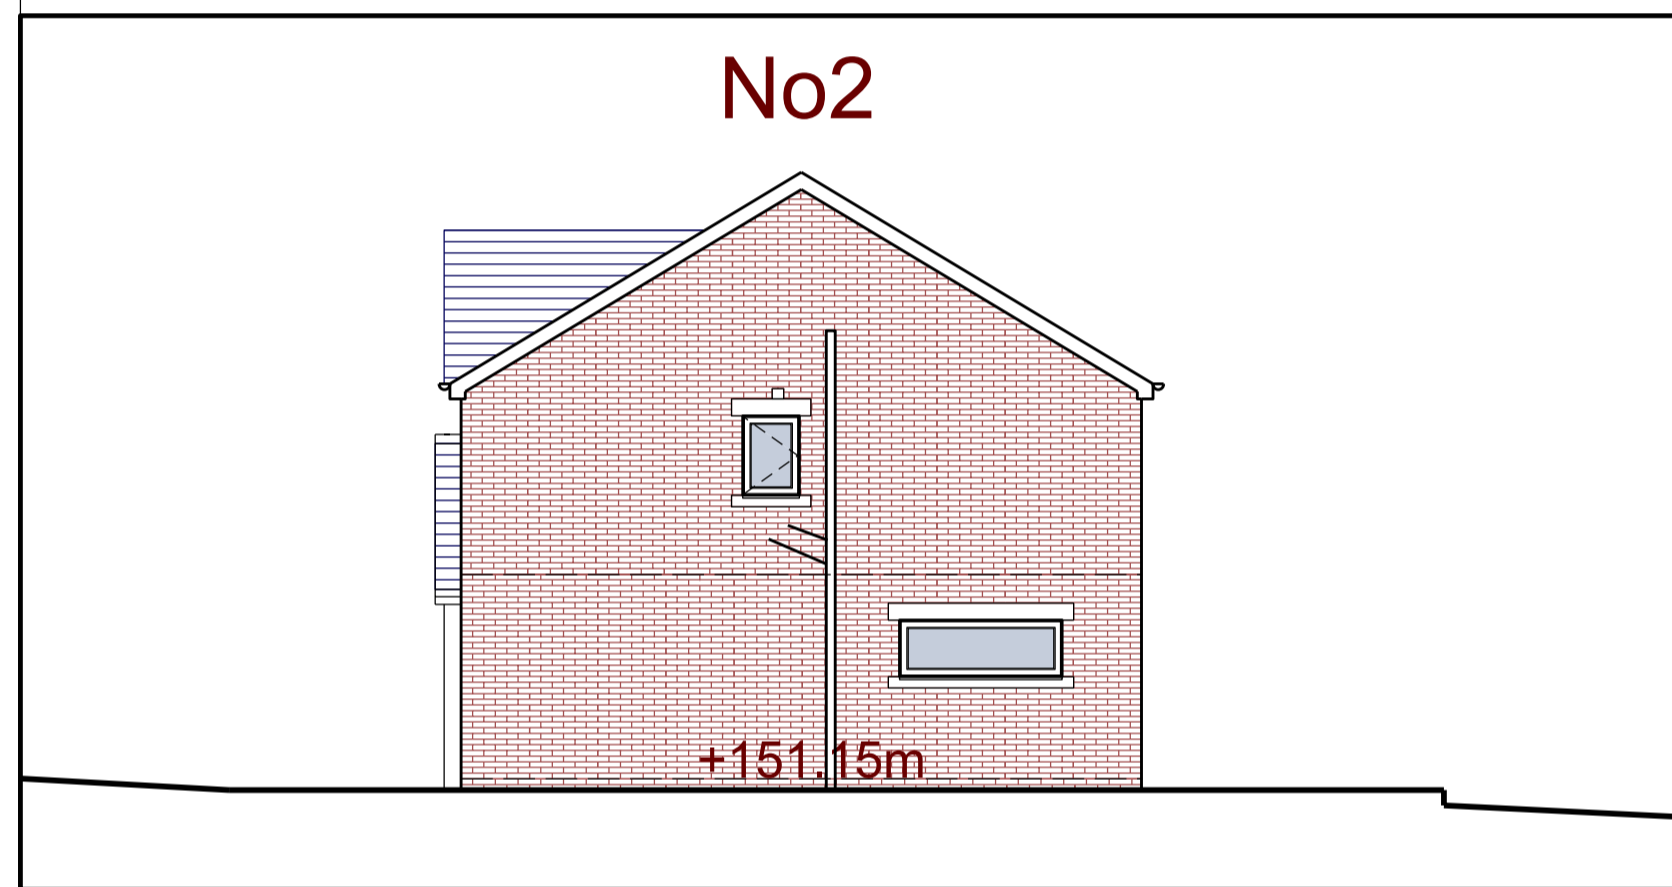


Plot 2 South Elevation

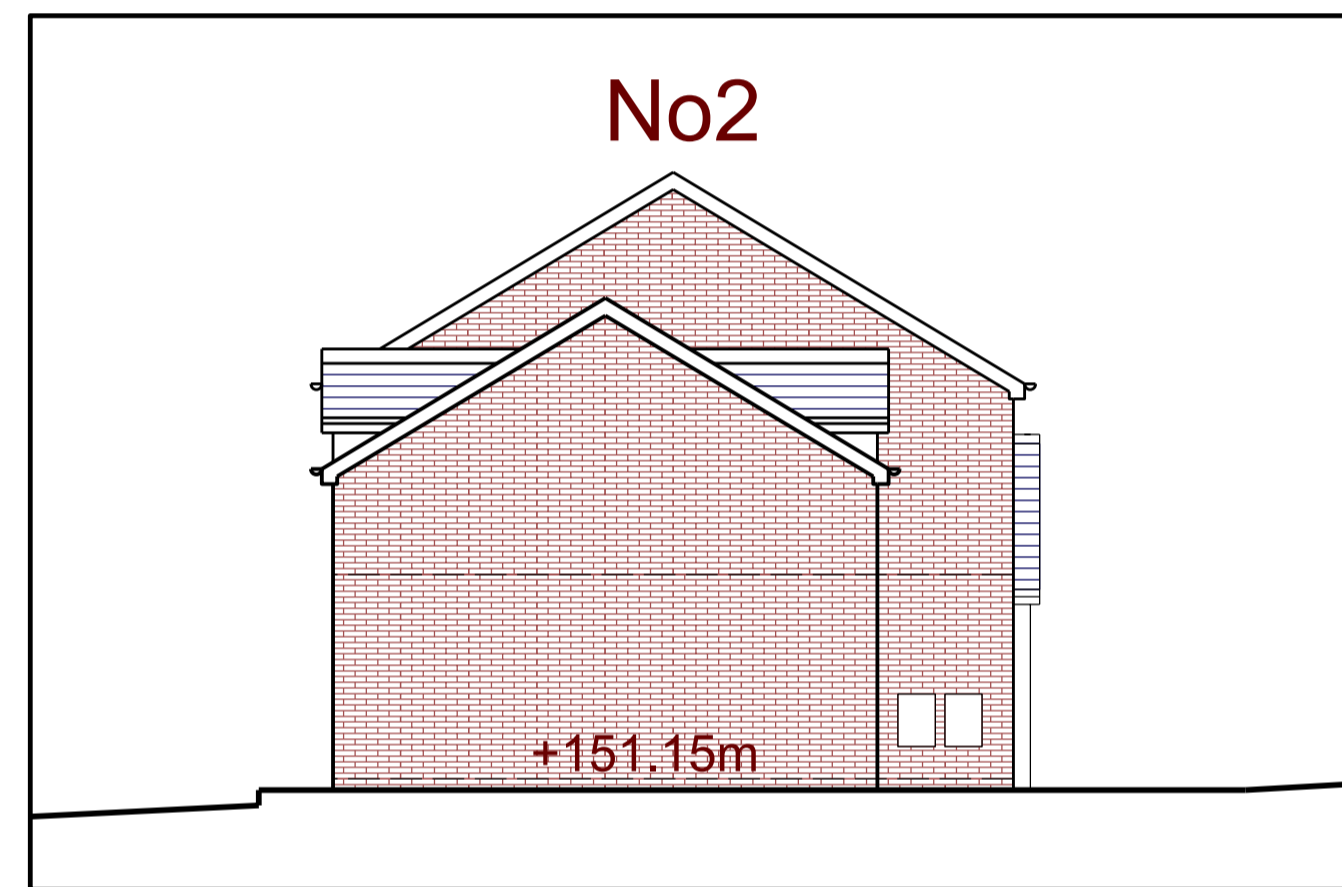


Plot 2 North Elevation

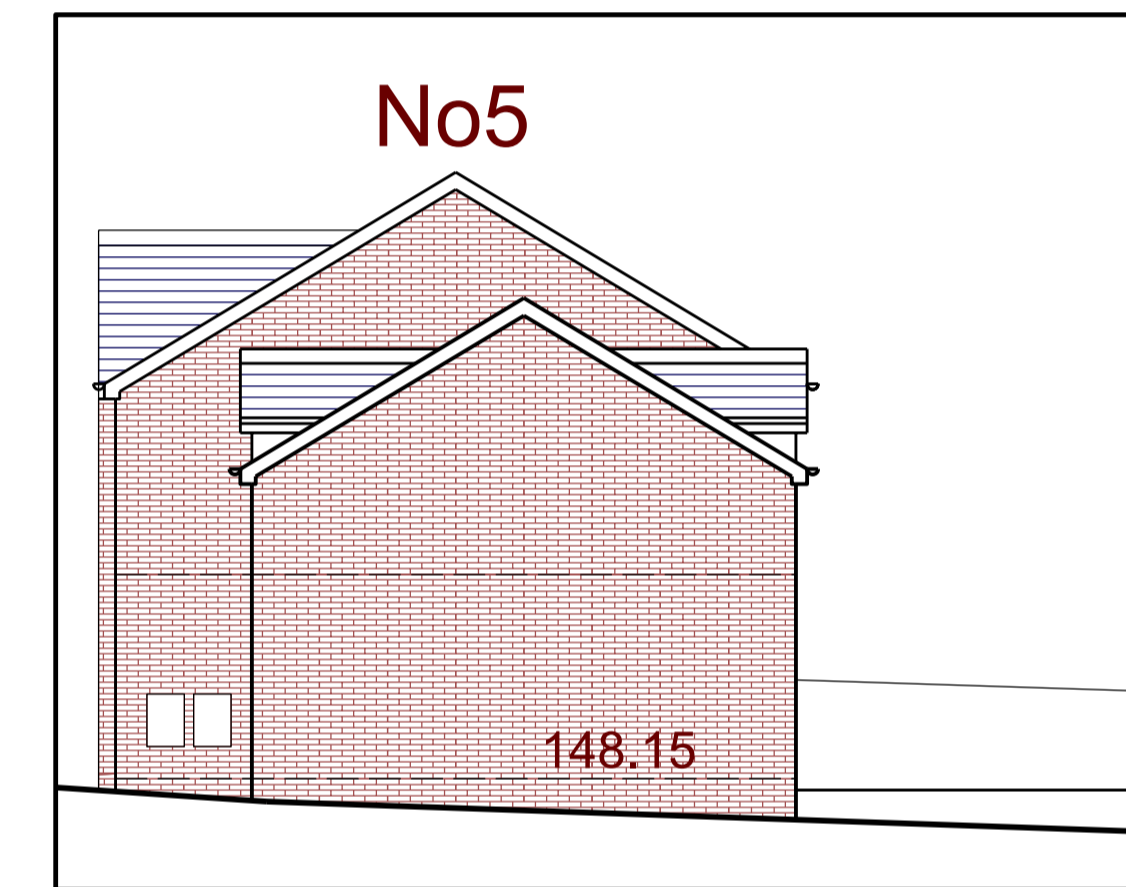


Plot 5 West Elevation

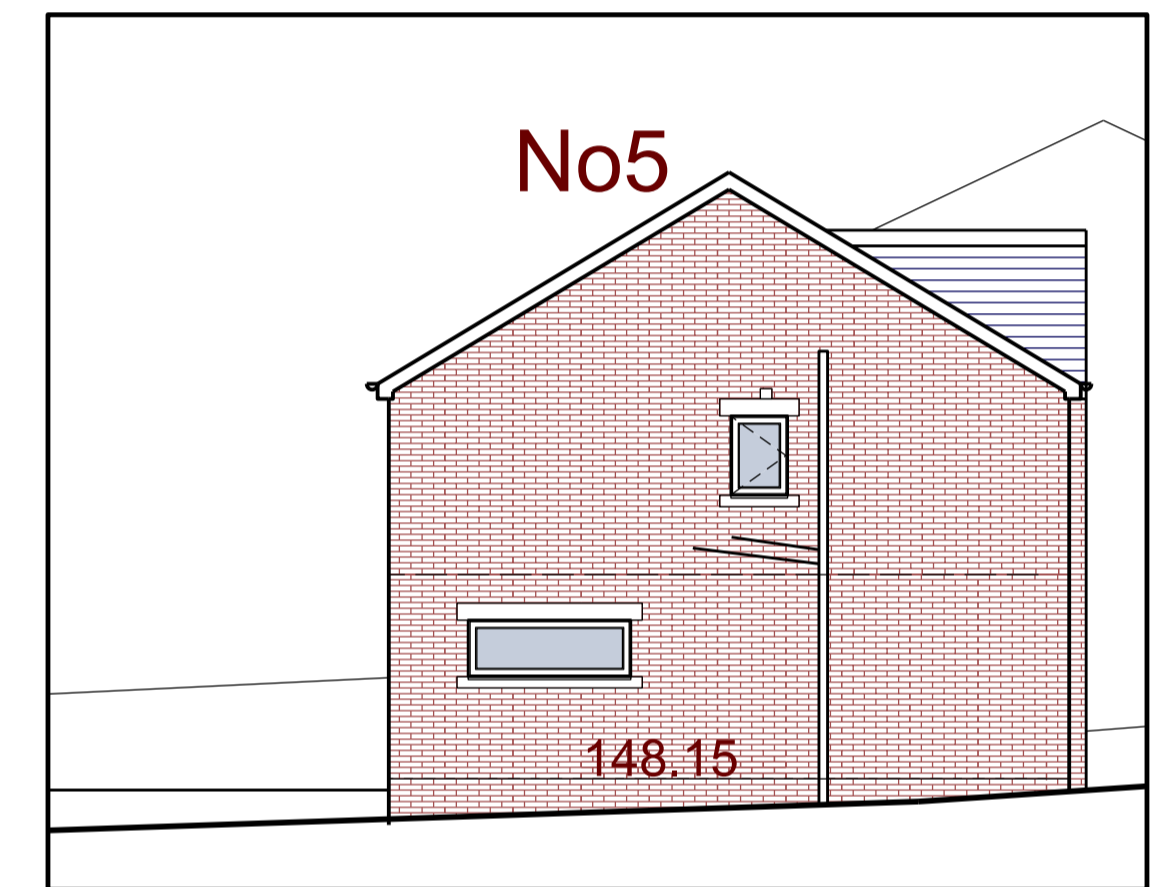


Plot 5 East Elevation

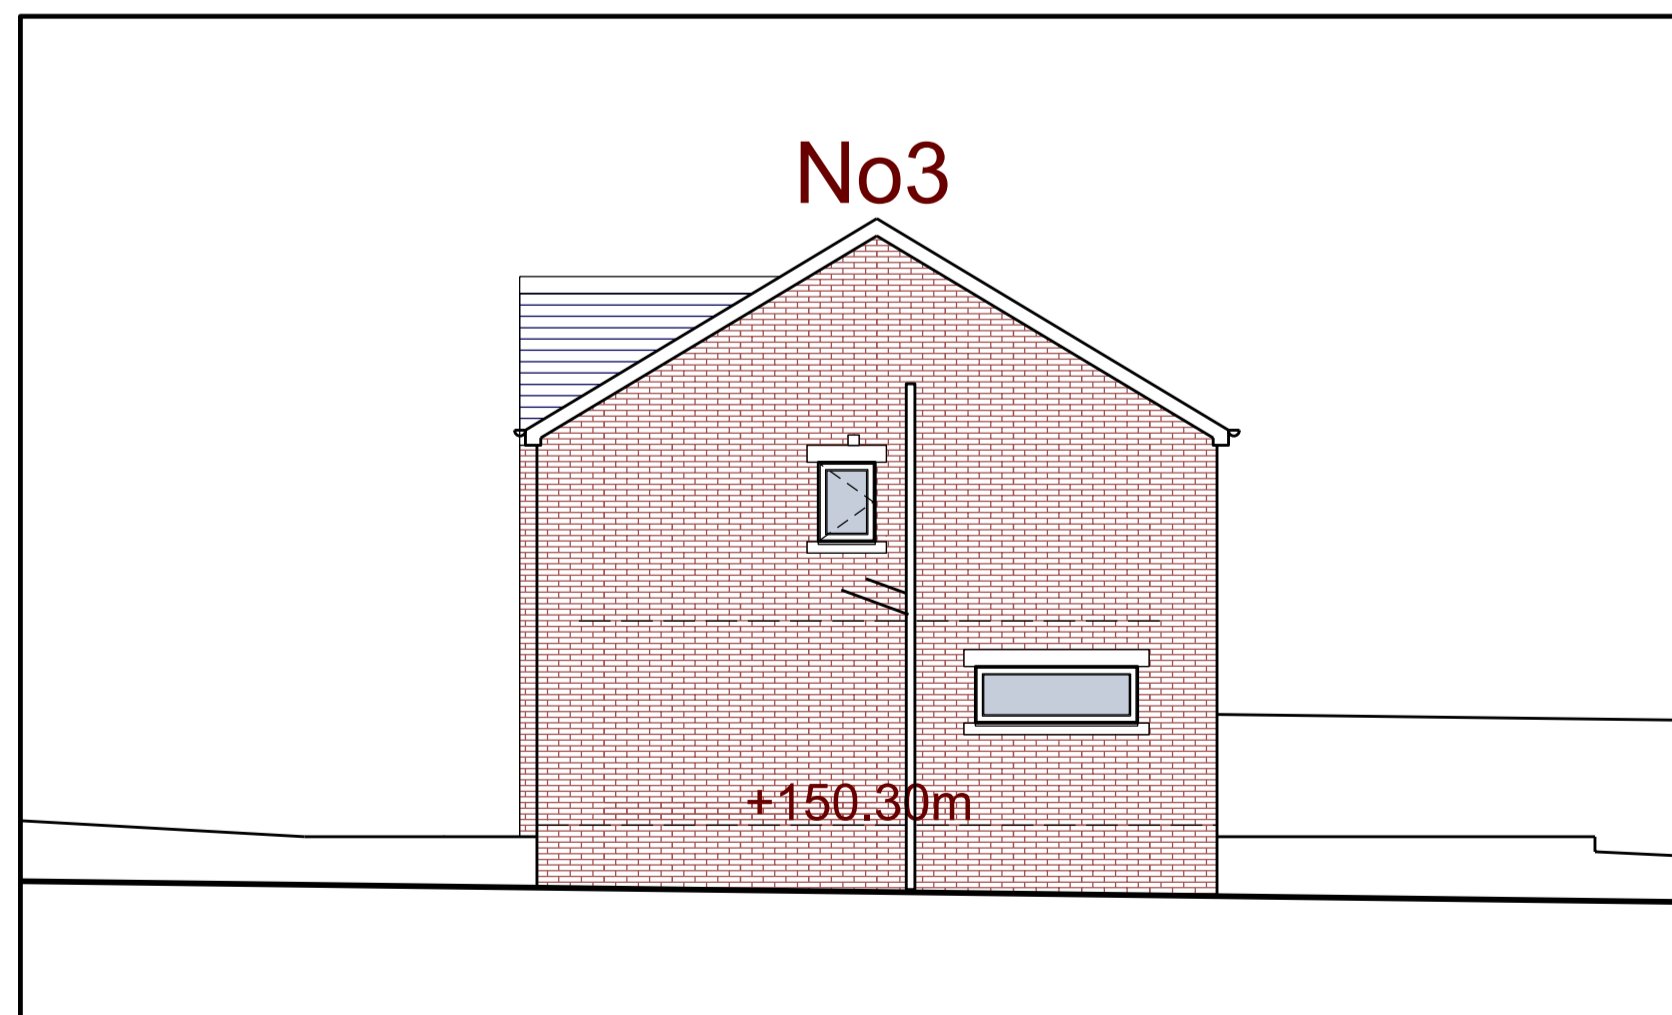


Plot 3 South Elevation

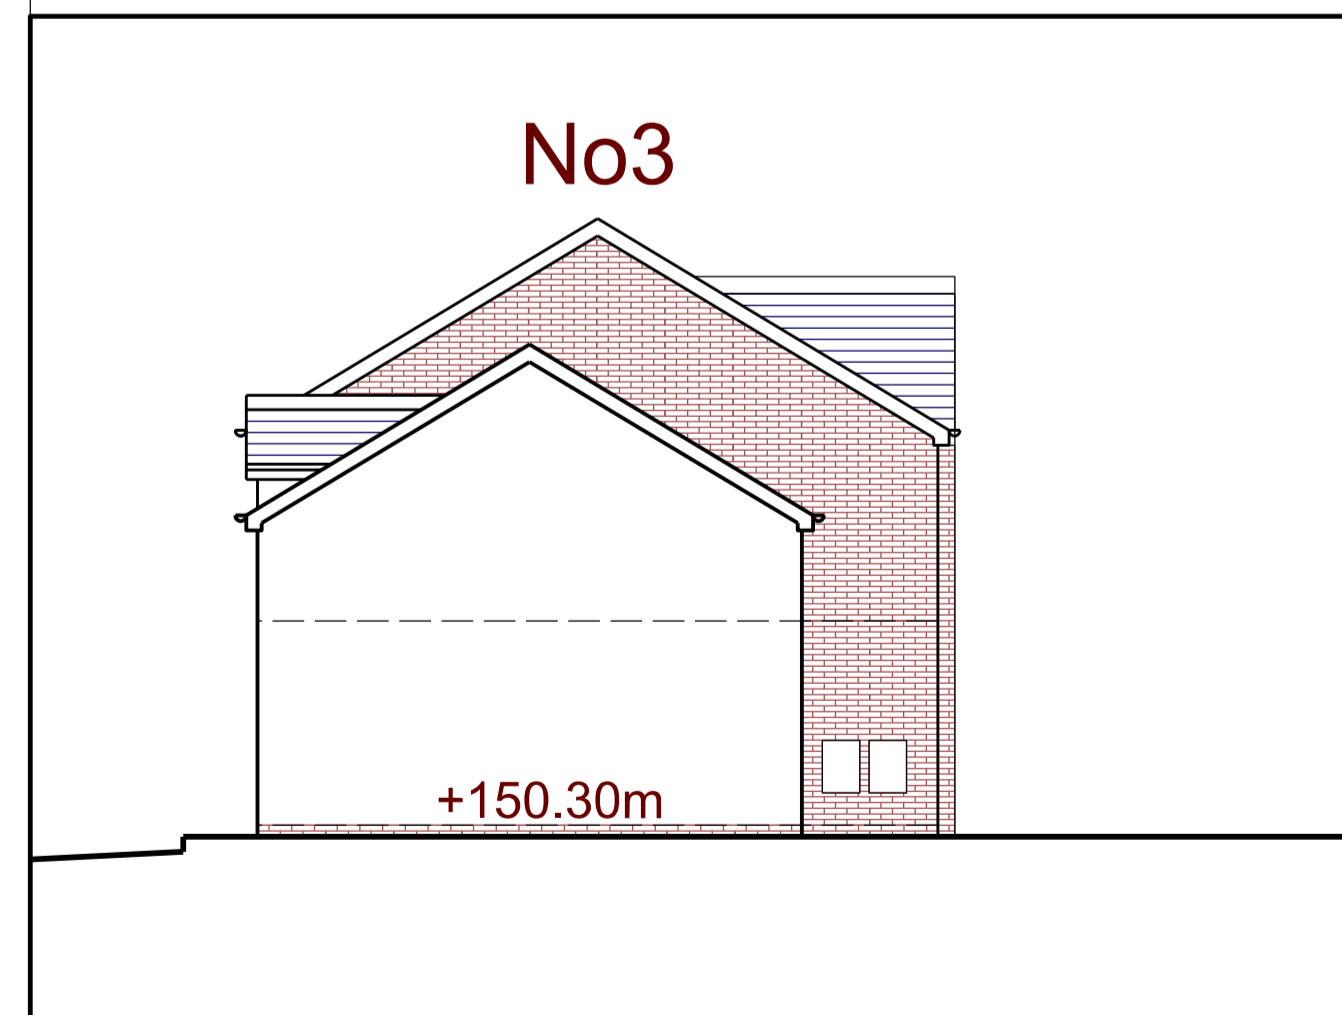

Plot 3 North Elevation

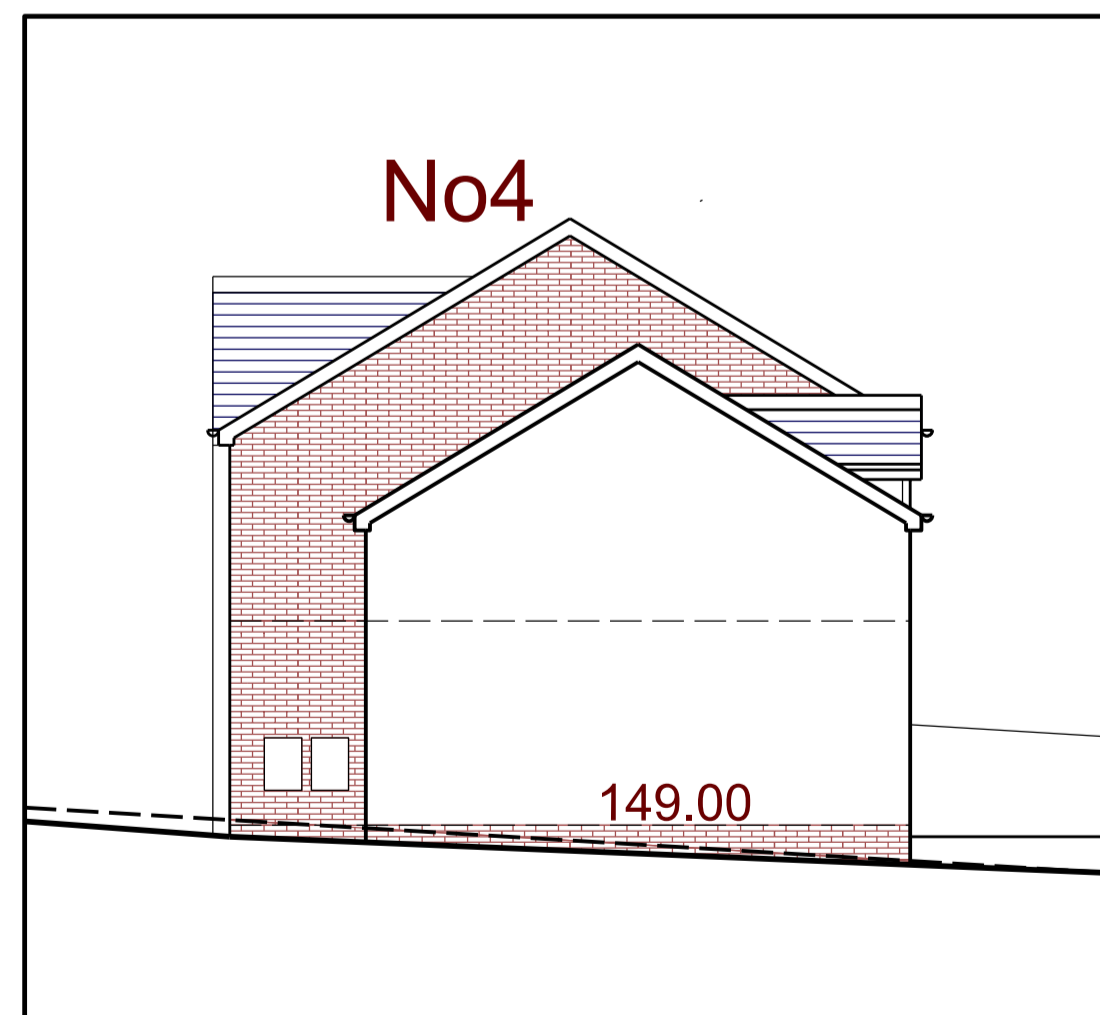

Plot 4 West Elevation

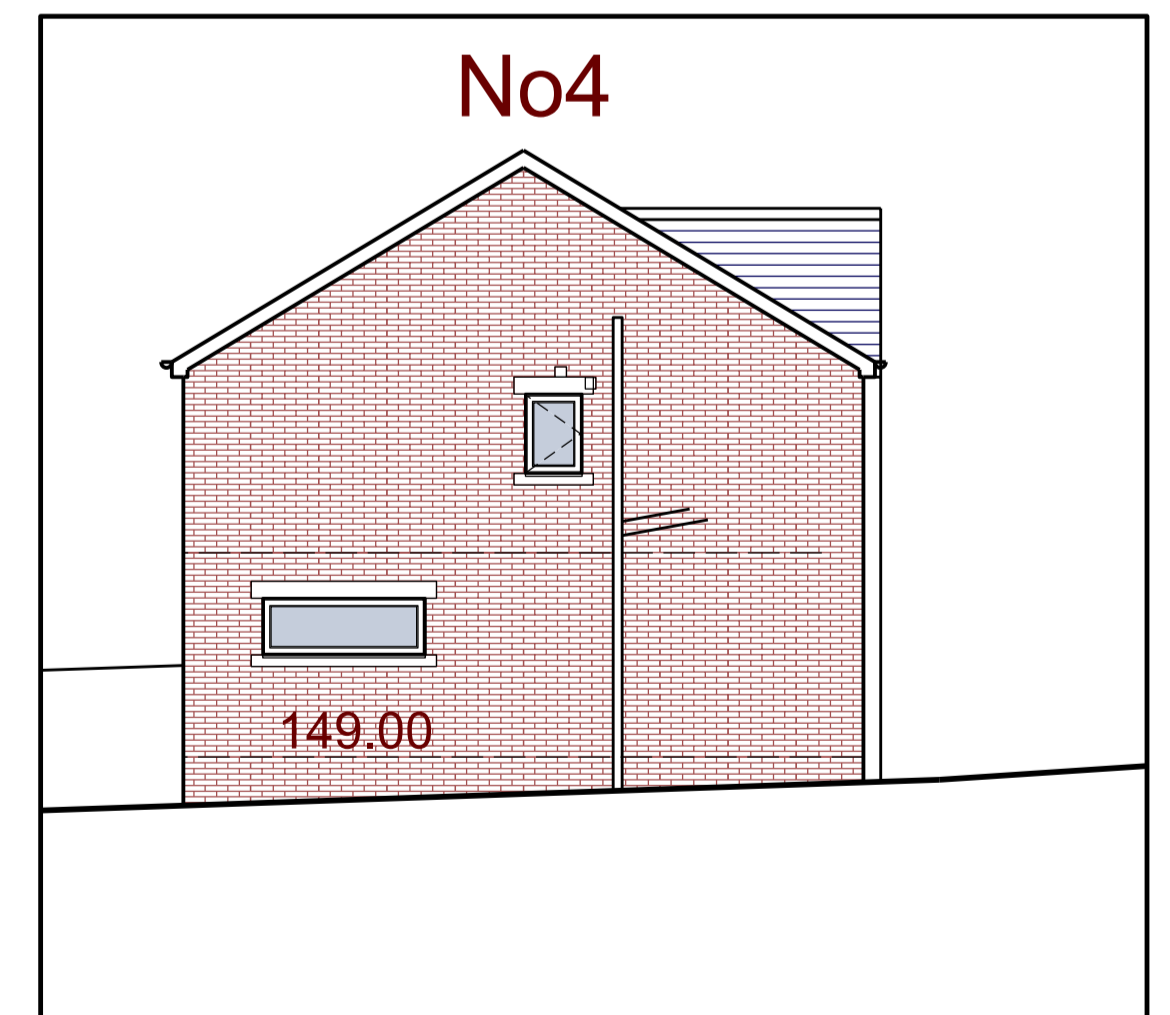

Plot 4 East Elevation