

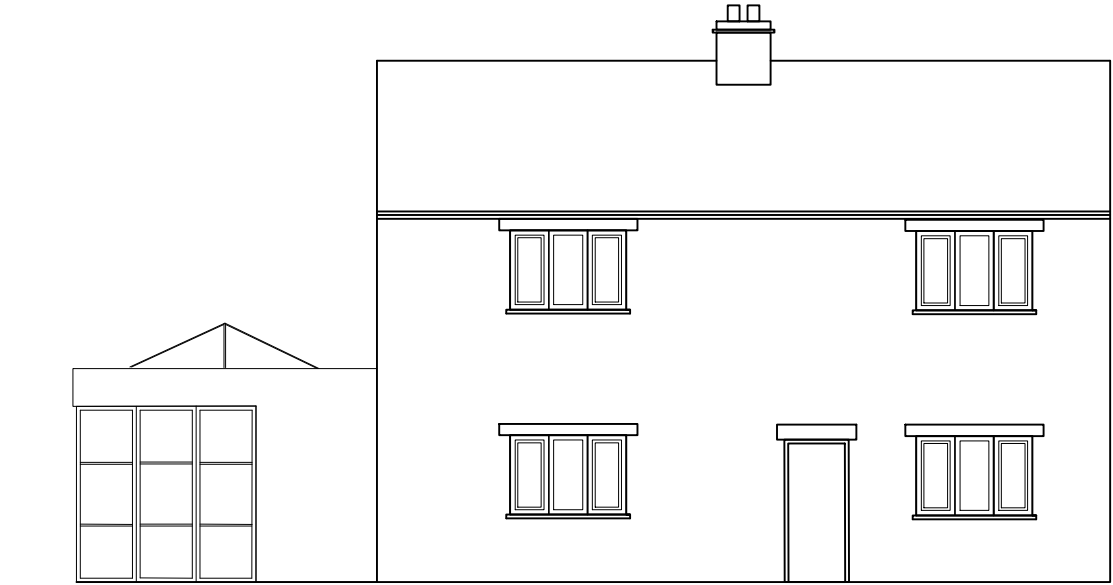
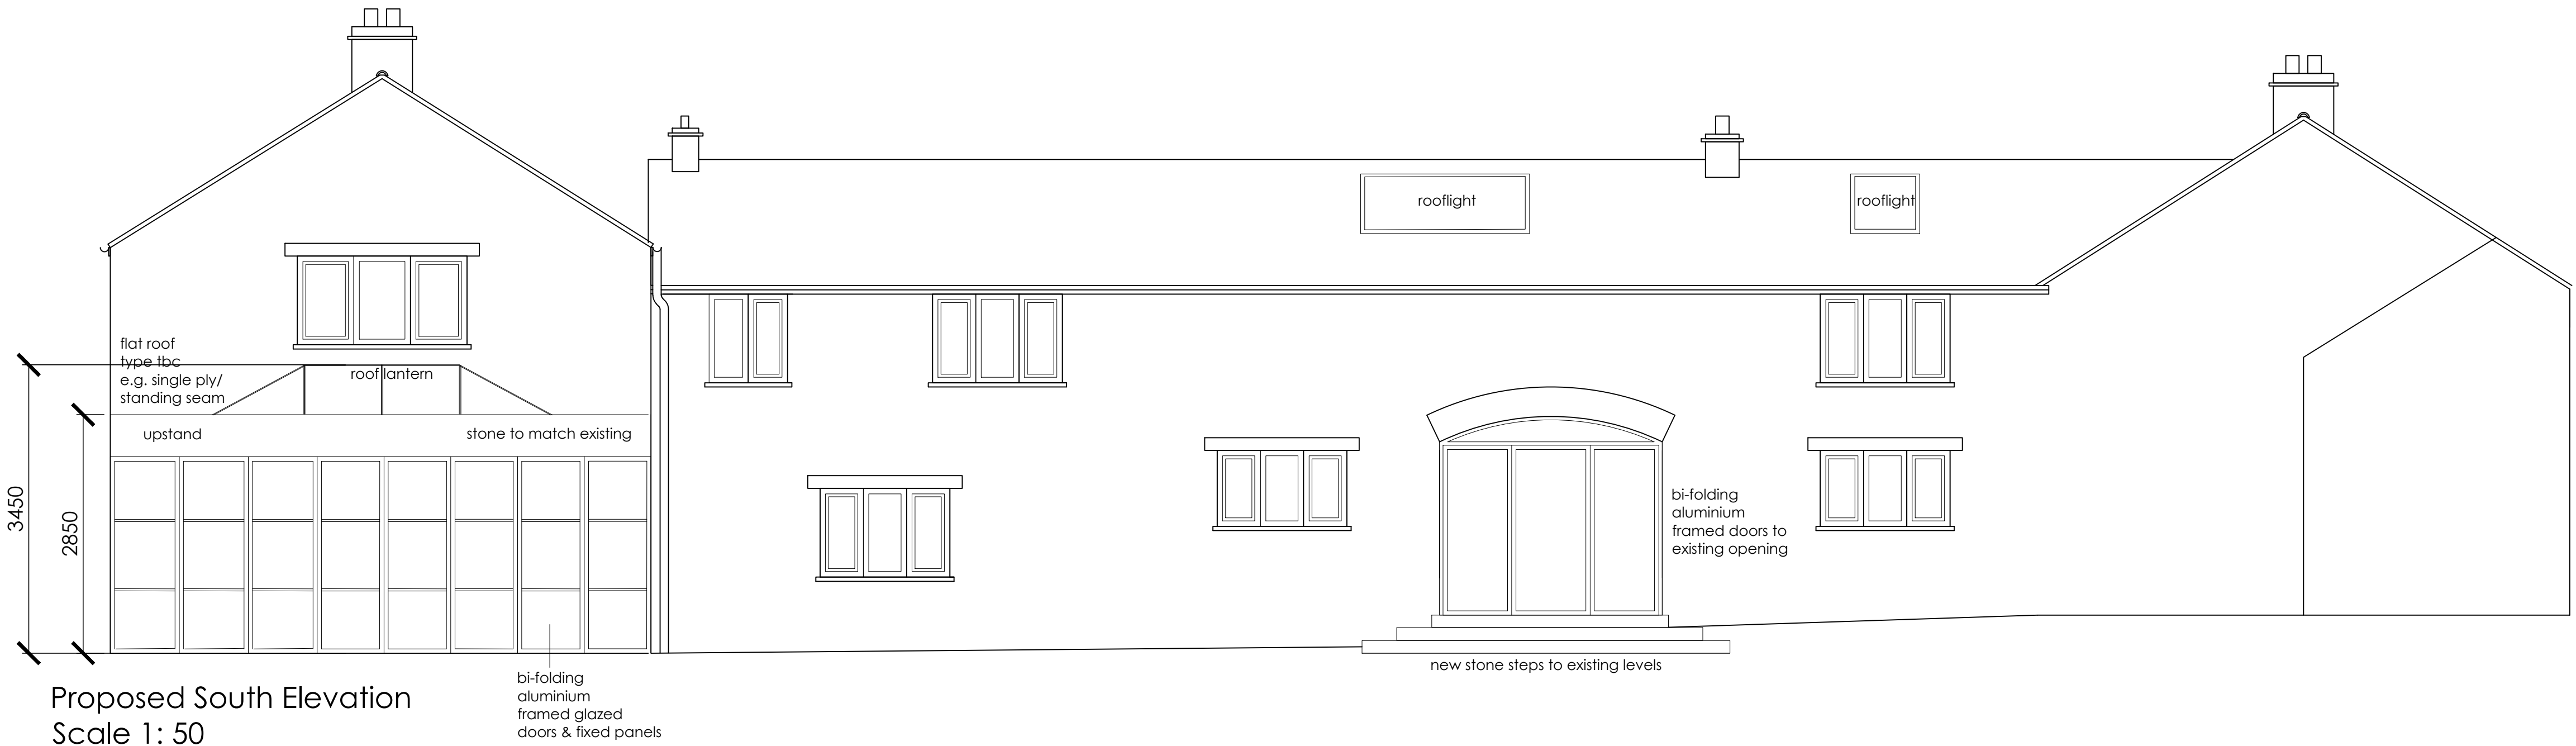


Do not scale from drawing. All dimensions to be checked on site.

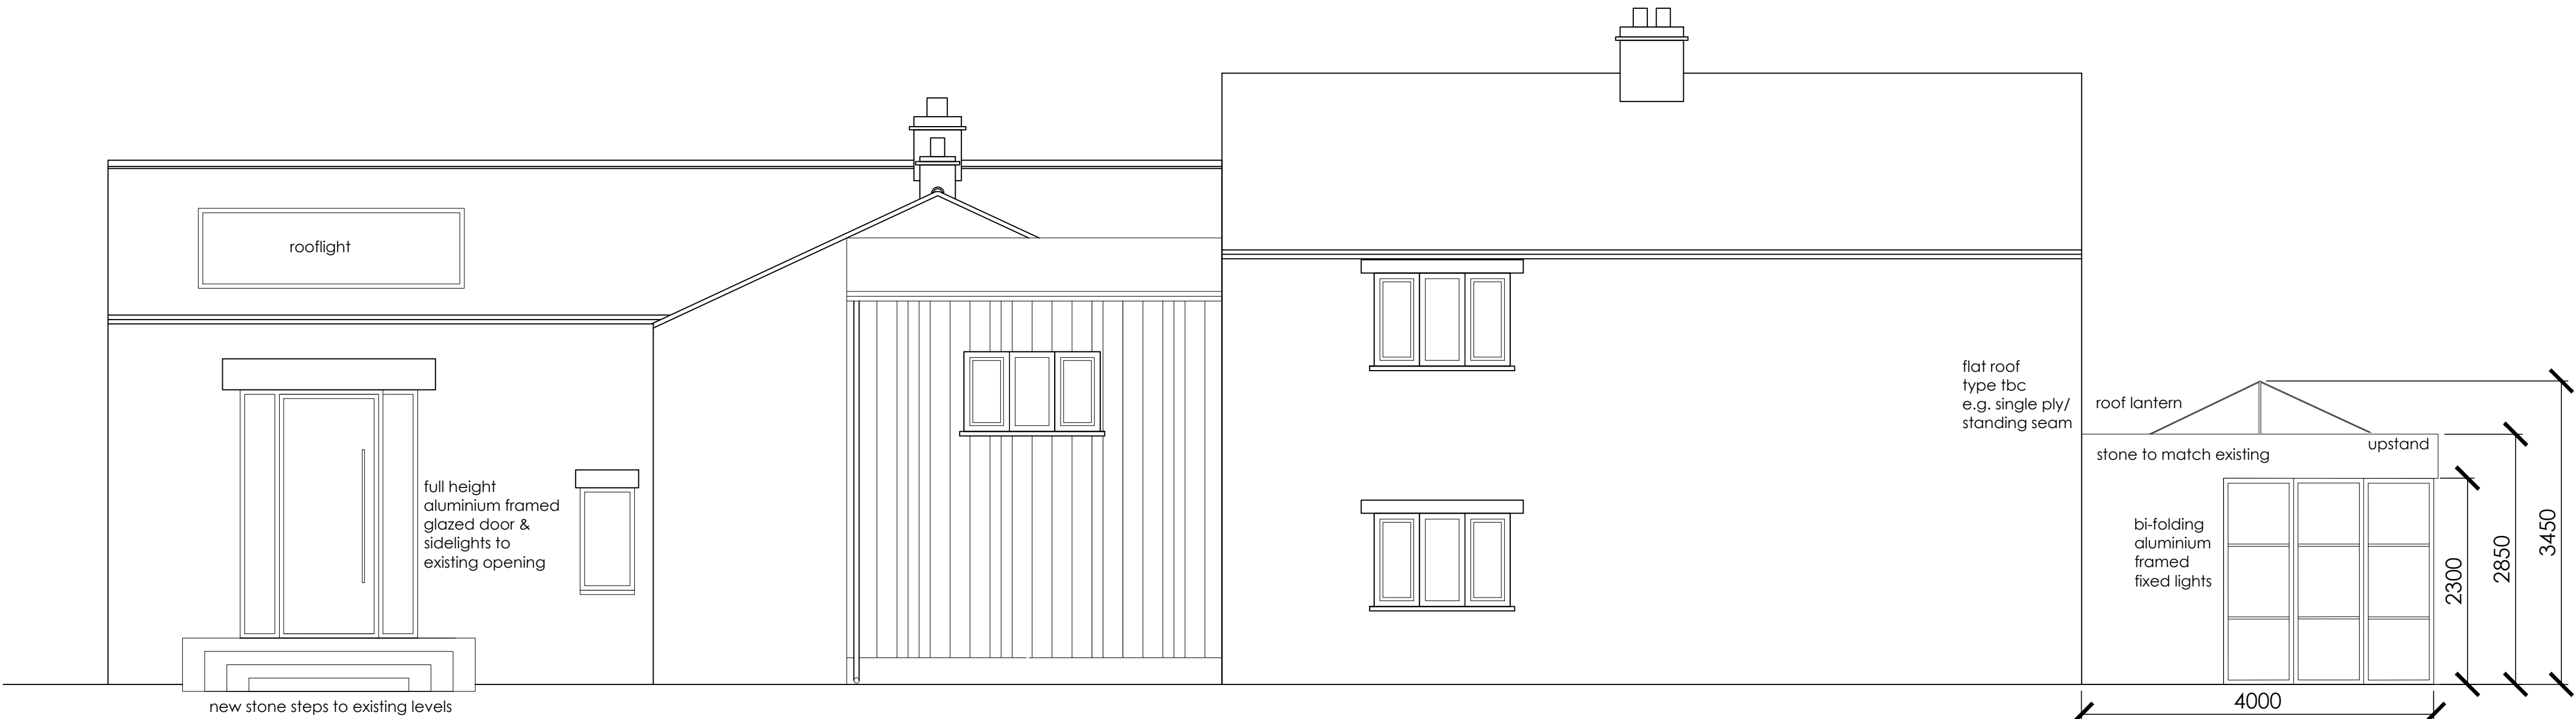

Proposed East Elevation
Scale 1: 50

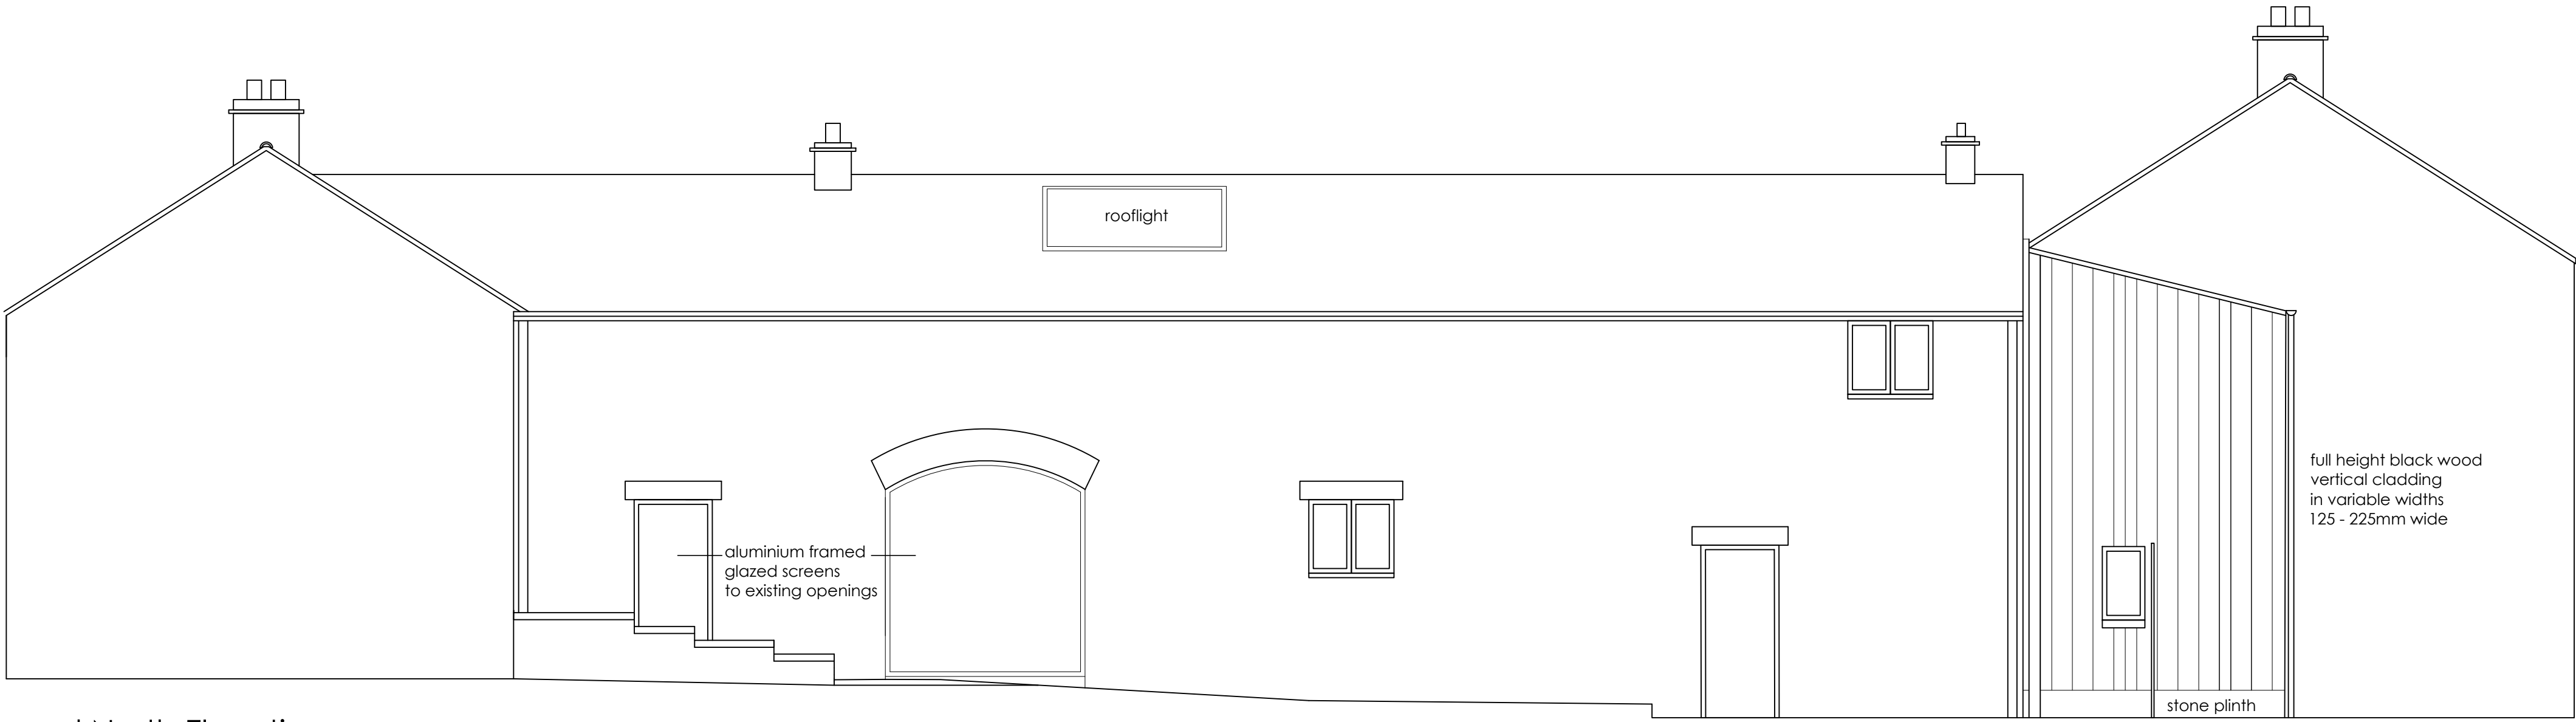

Client
S & A Miller

Project
Greystones, Barnsley

Title
Proposed Elevations

Drawn	Date	Scale	
FB	20.02.2022	1:50 & 1:100® A1	
Status	Project Number	Drawing Number	Revision
BUILDING CONTROL	1986	(2)04	B