



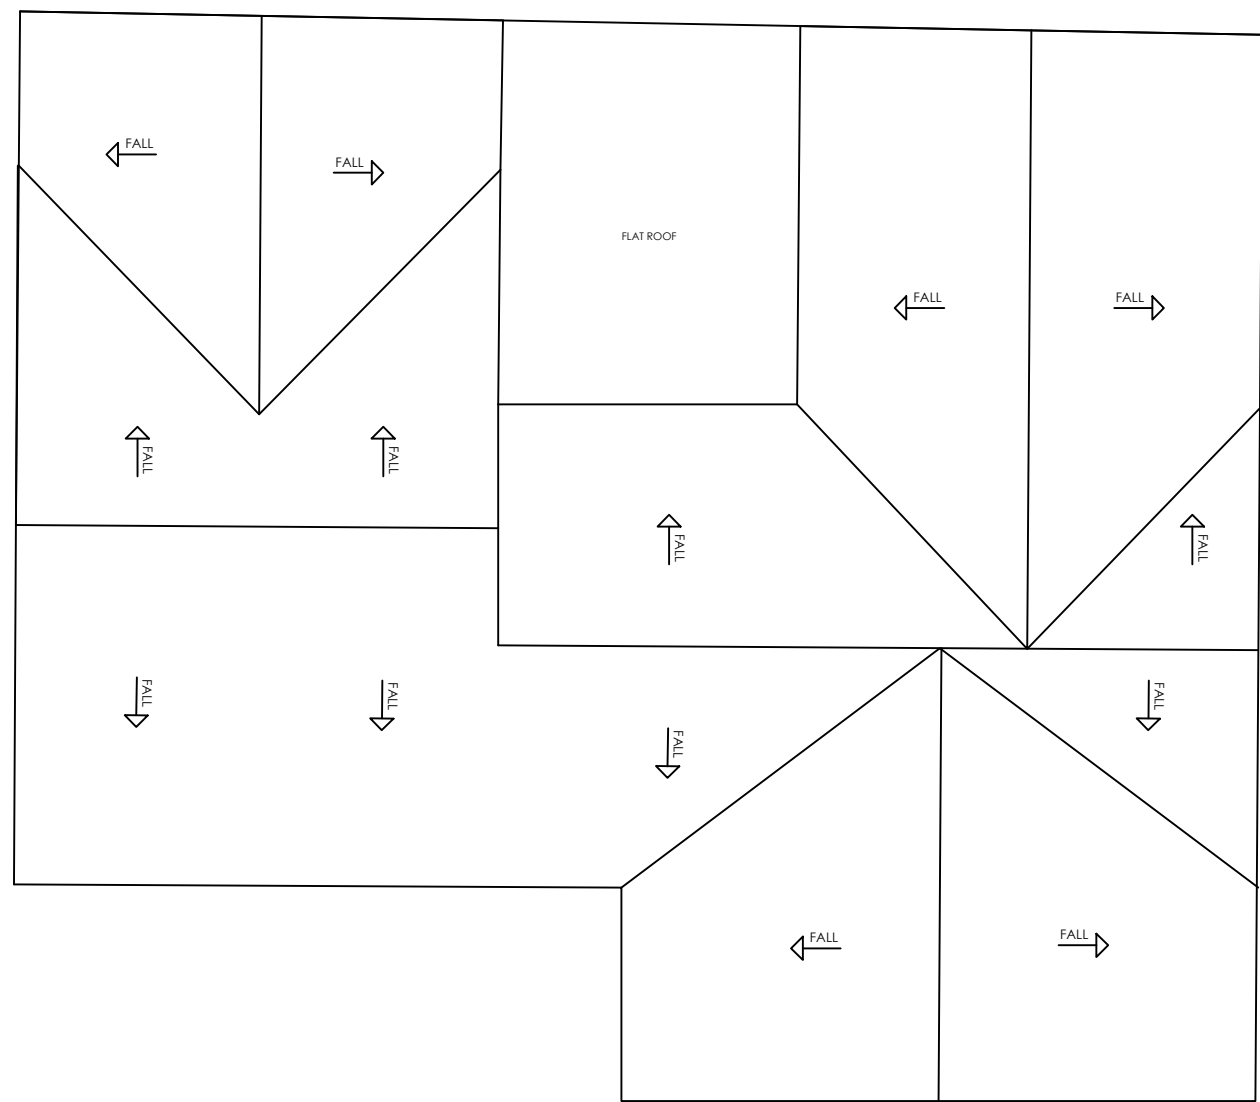


ROOF PLAN
SCALE 1:100

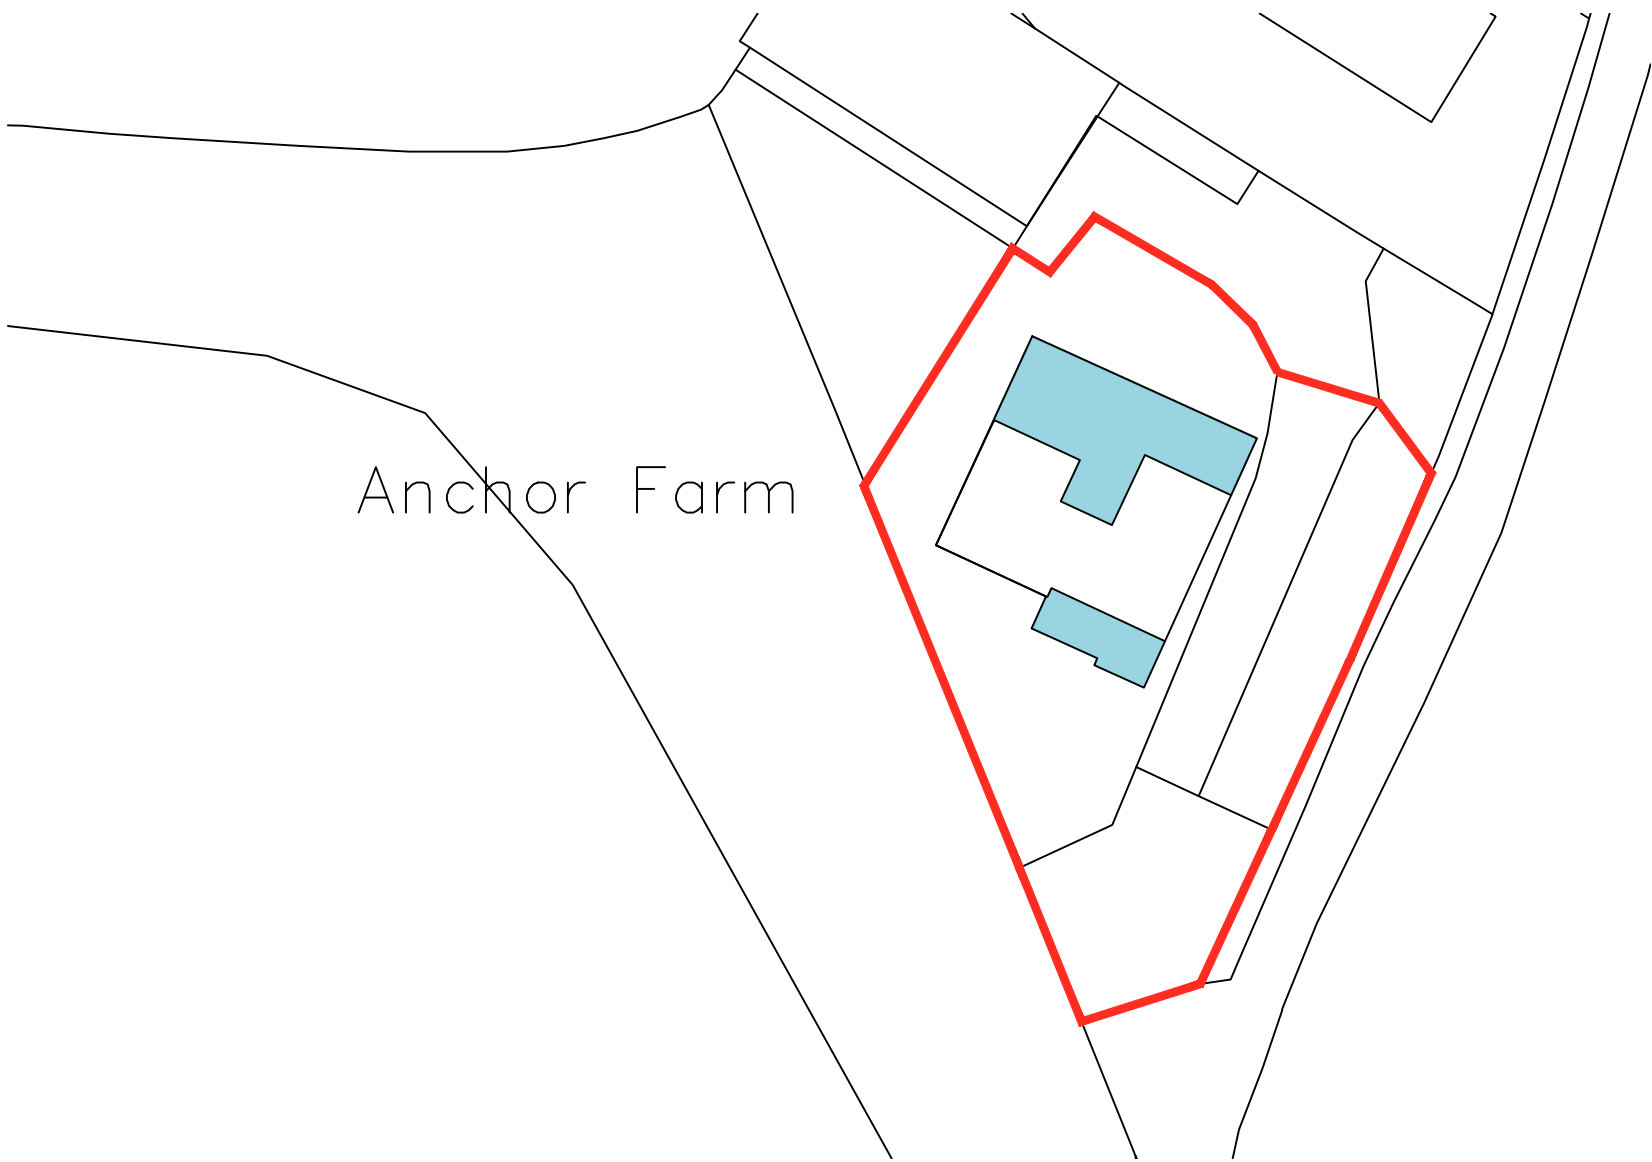


SITE PLAN
SCALE 1:500




LOCATION PLAN
SCALE 1:1250

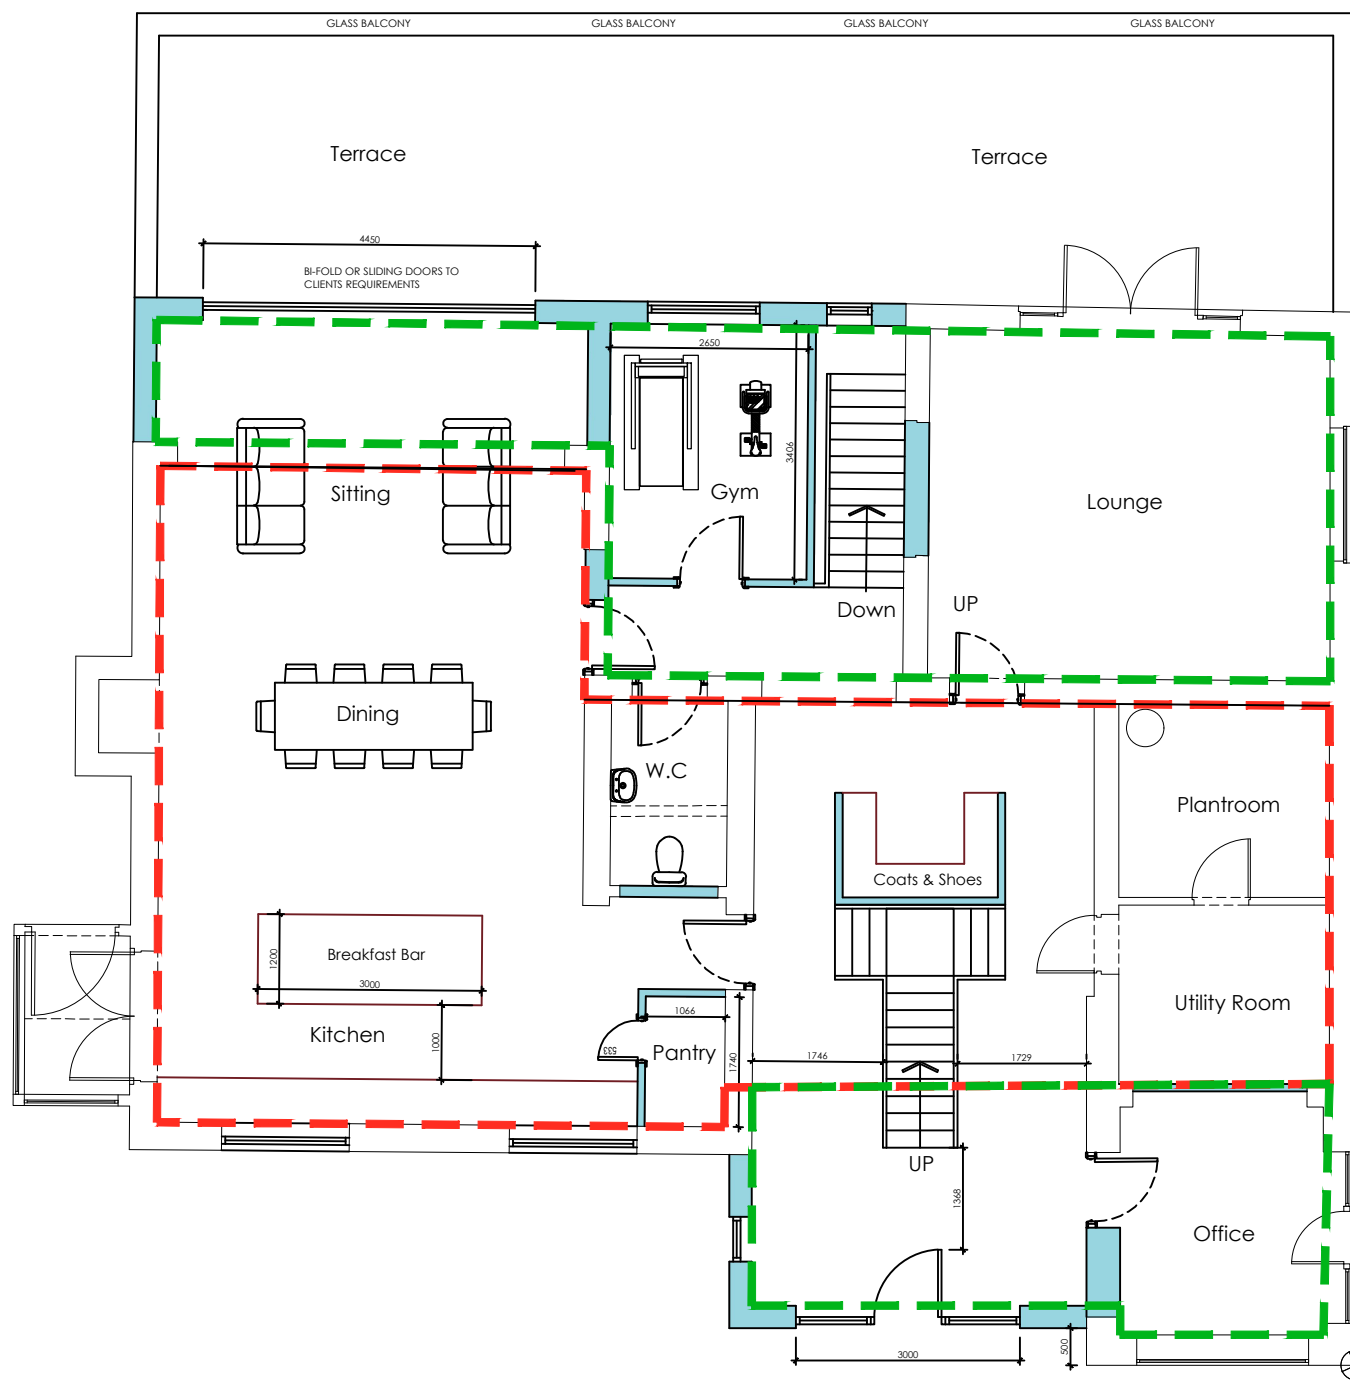

GROUND FLOOR AREAS
103m² EXISTING
77m² PROPOSED

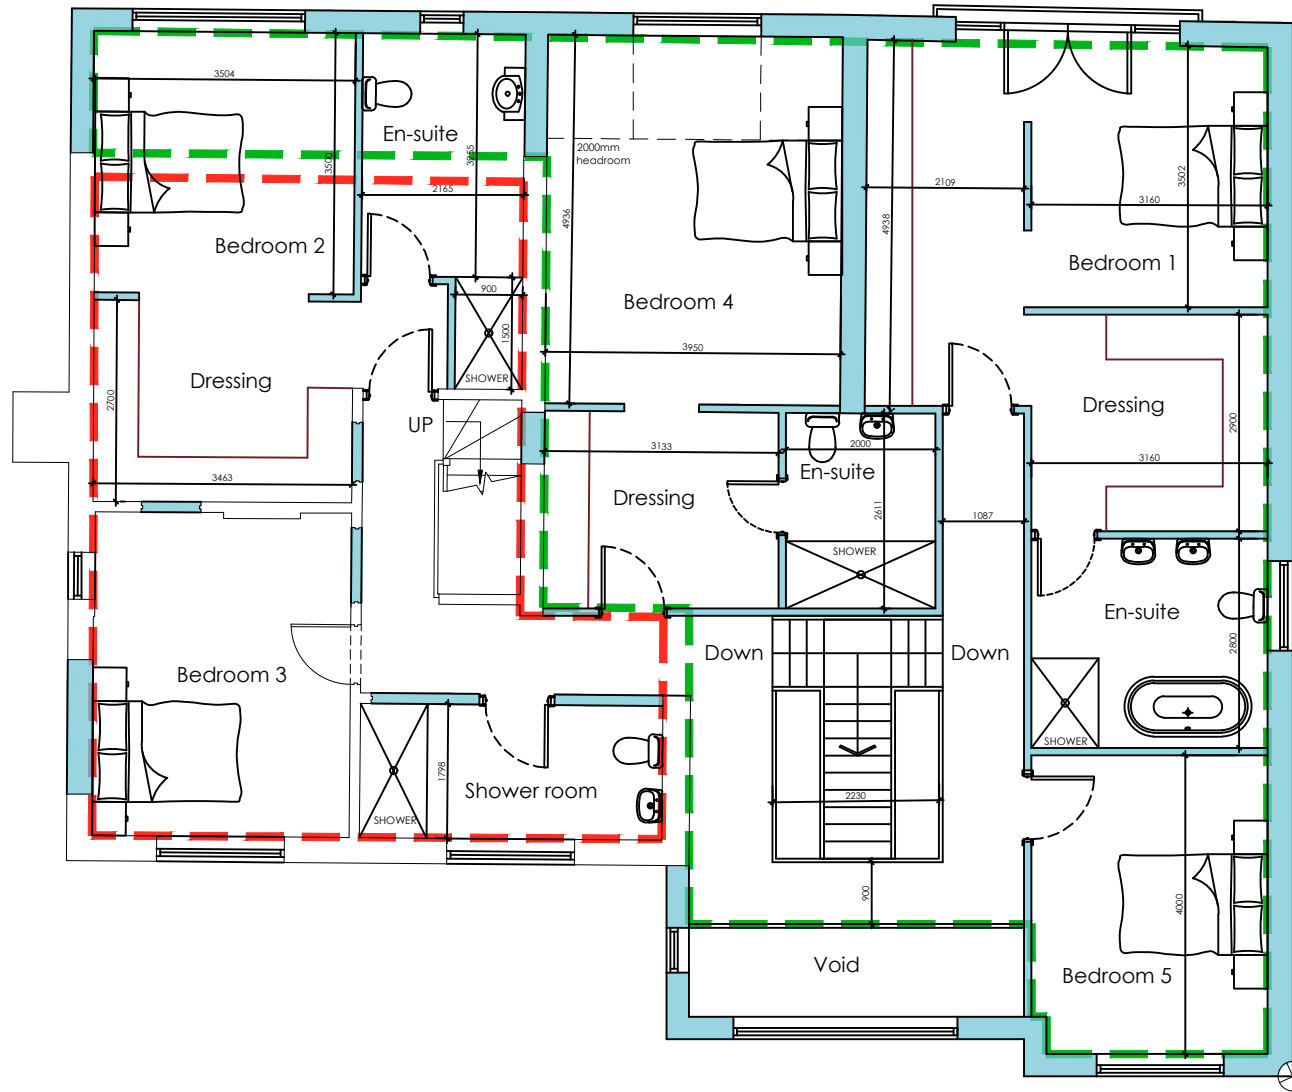

FIRST FLOOR AREAS
56m²
121m²

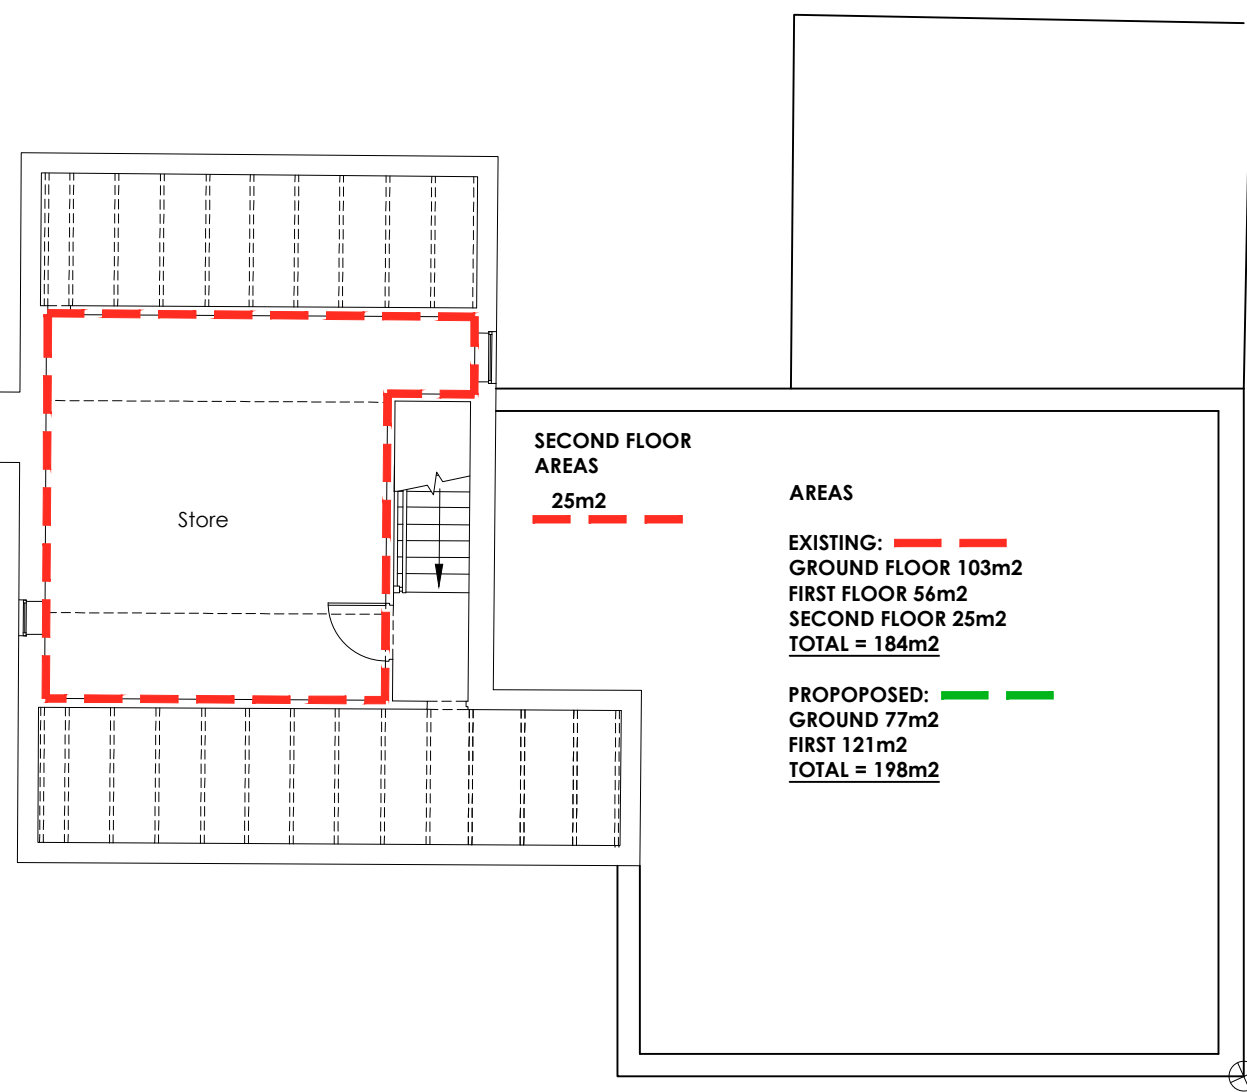

SECOND FLOOR AREAS
25m²

AREAS
EXISTING: 103m²
GROUND FLOOR 103m²
FIRST FLOOR 56m²
SECOND FLOOR 25m²
TOTAL = 184m²
PROPOSED: 77m²
GROUND 77m²
FIRST 121m²
TOTAL = 198m²

FLOOR AREAS
SCALE 1:100

Within the Green Belt, extensions, roof alterations, outbuildings and other domestic alterations will be considered against the general principles above and the following criteria:

The total size of the proposed and previous extension should not exceed the size of the original dwelling.

 WhiteAgus Architectural Services			OFFICE ONE, DRILL HALL, 11 EASTGATE, BARNESLEY, S70 2EU			Phone: 01226 208482 Email: info@whiteagus.co.uk Web: www.whiteagus.co.uk		
Project. PROPOSED EXTENSIONS AT ANCHOR FARM, ELMHIRST LANE SILKSTONE, S75 4LD					Client. MR & MRS LUMB			
Drawing Title. AREAS					Date. APRIL 2026		Scale. 1:50 & 1:100 @ A1	
					Ref. 25-172		Dwg. No. 04	
							Rev. C	
Date	Suffix	Description	Date	Suffix	Description			
28/04/2026	A	REVISED TO CLIENTS REQUIREMENTS						
01/05/2026	B	REVISED TO CLIENTS REQUIREMENTS						
18/06/2026	C	REVISED FOR PLANNING						