




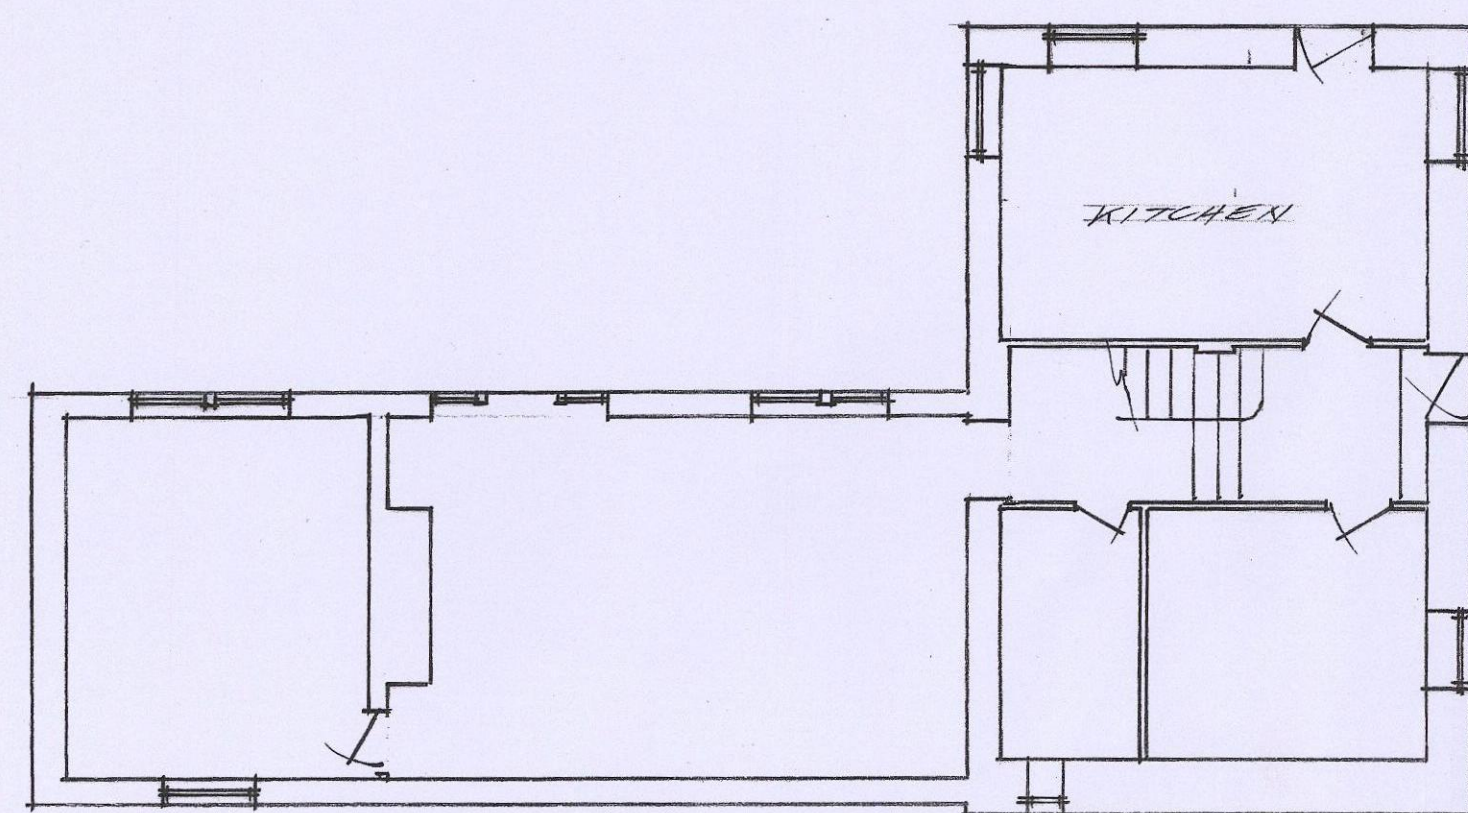


EXISTING GROUND FLOOR

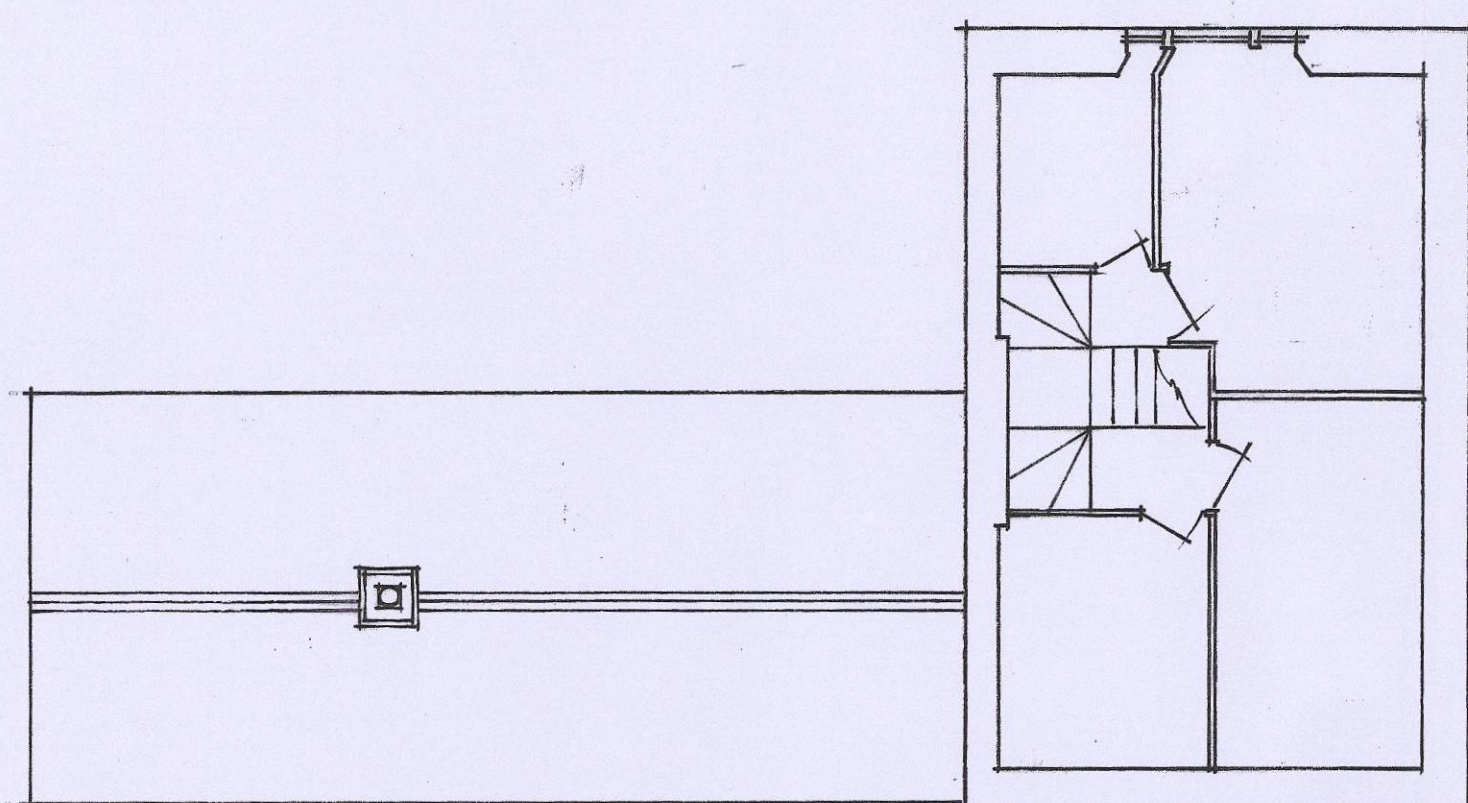


EXISTING FIRST FLOOR

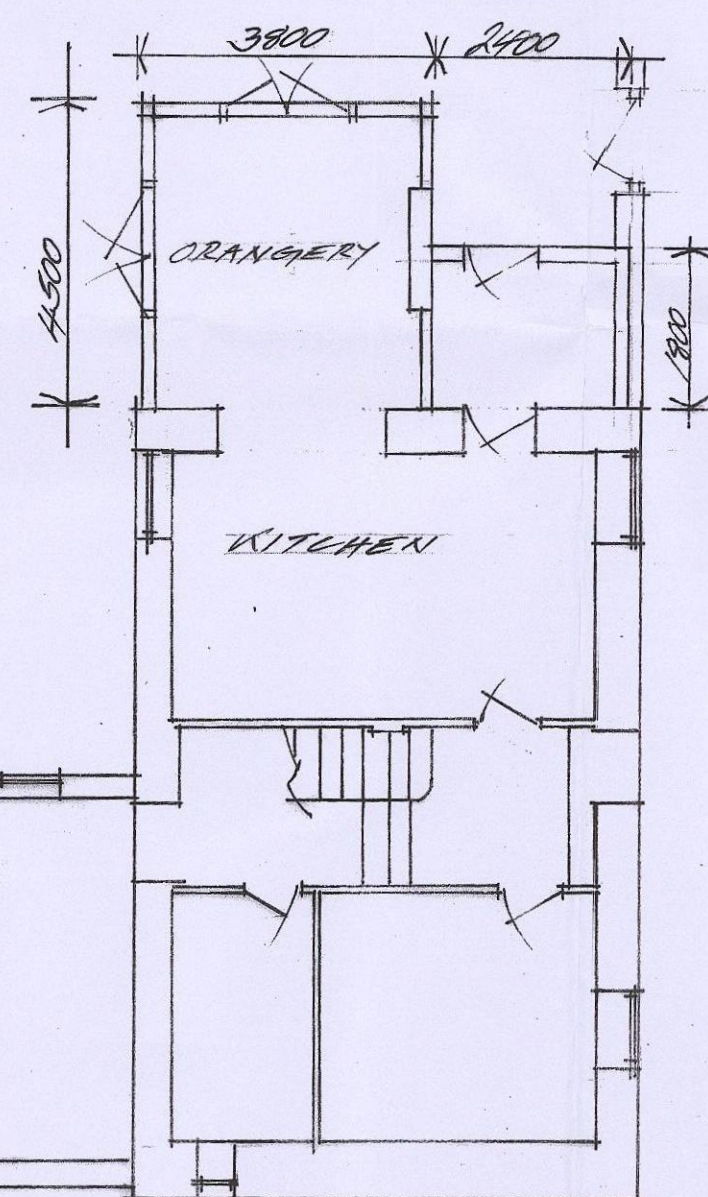


PROPOSED GROUND FLOOR

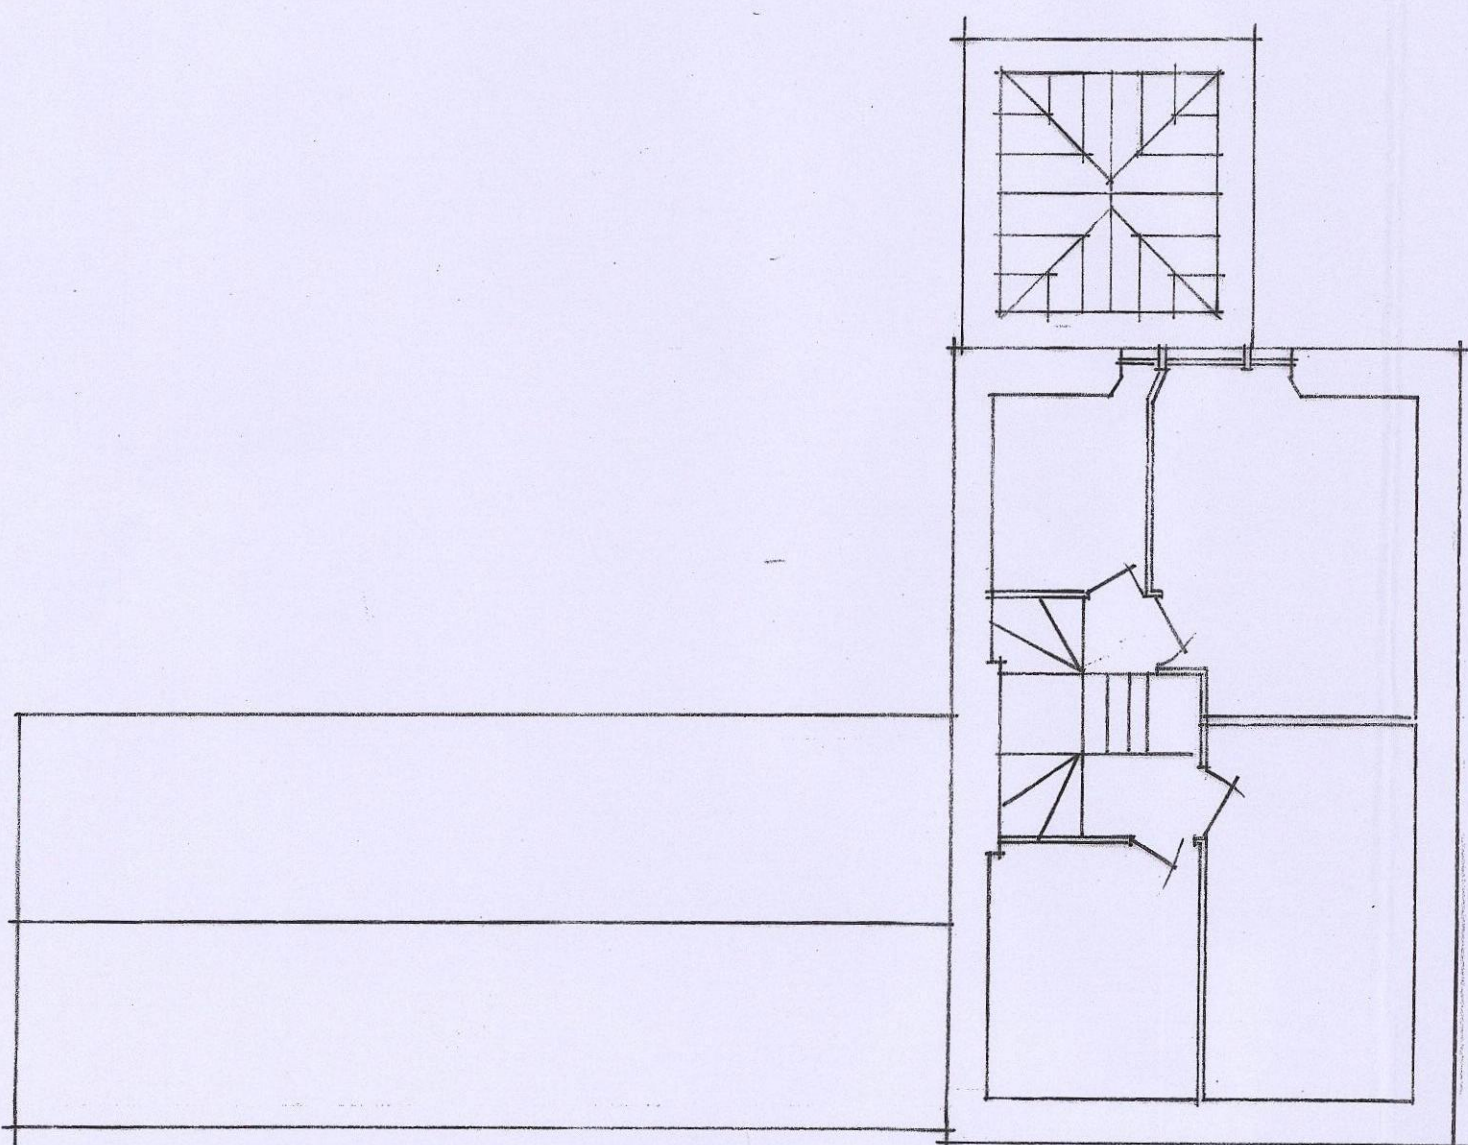

PROPOSED FIRST FLOOR

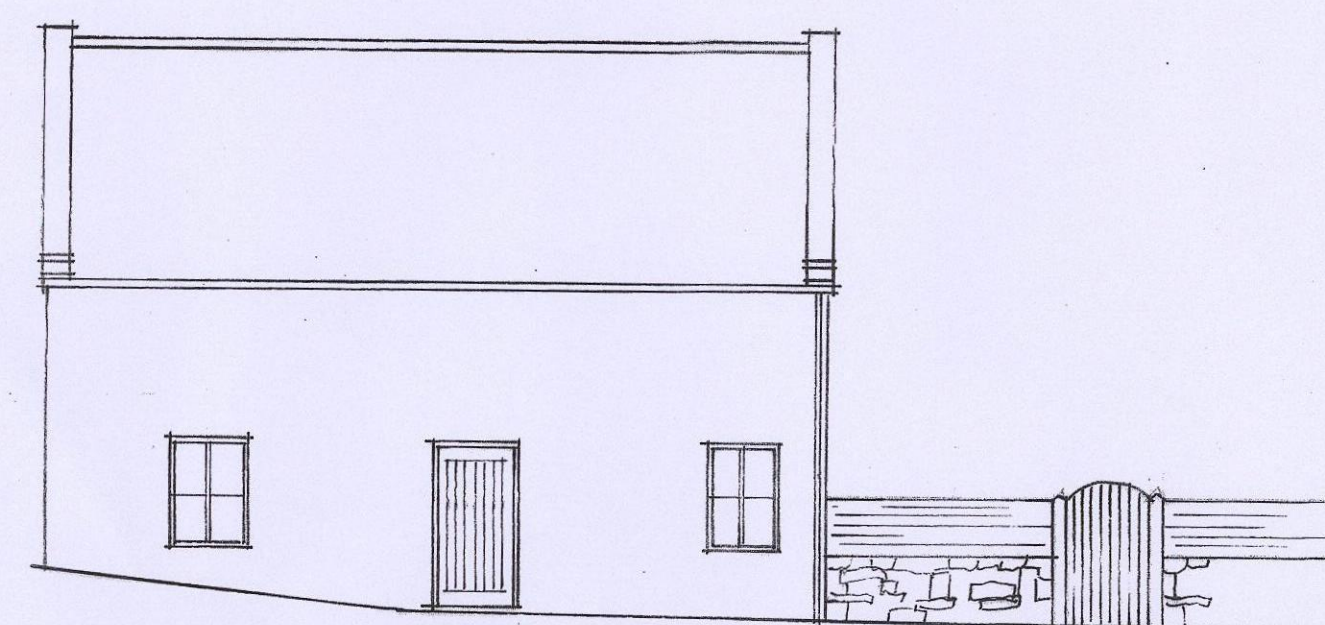


EXISTING SIDE ELEVATION

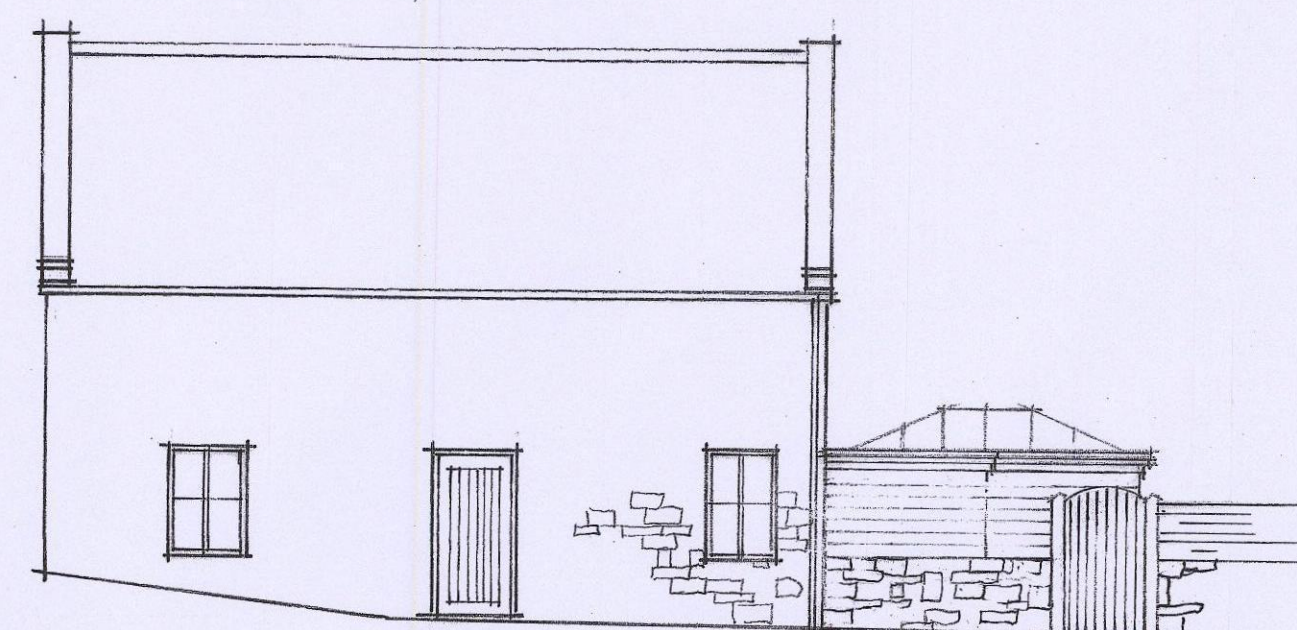

PROPOSED SIDE ELEVATION




EXISTING REAR ELEVATION

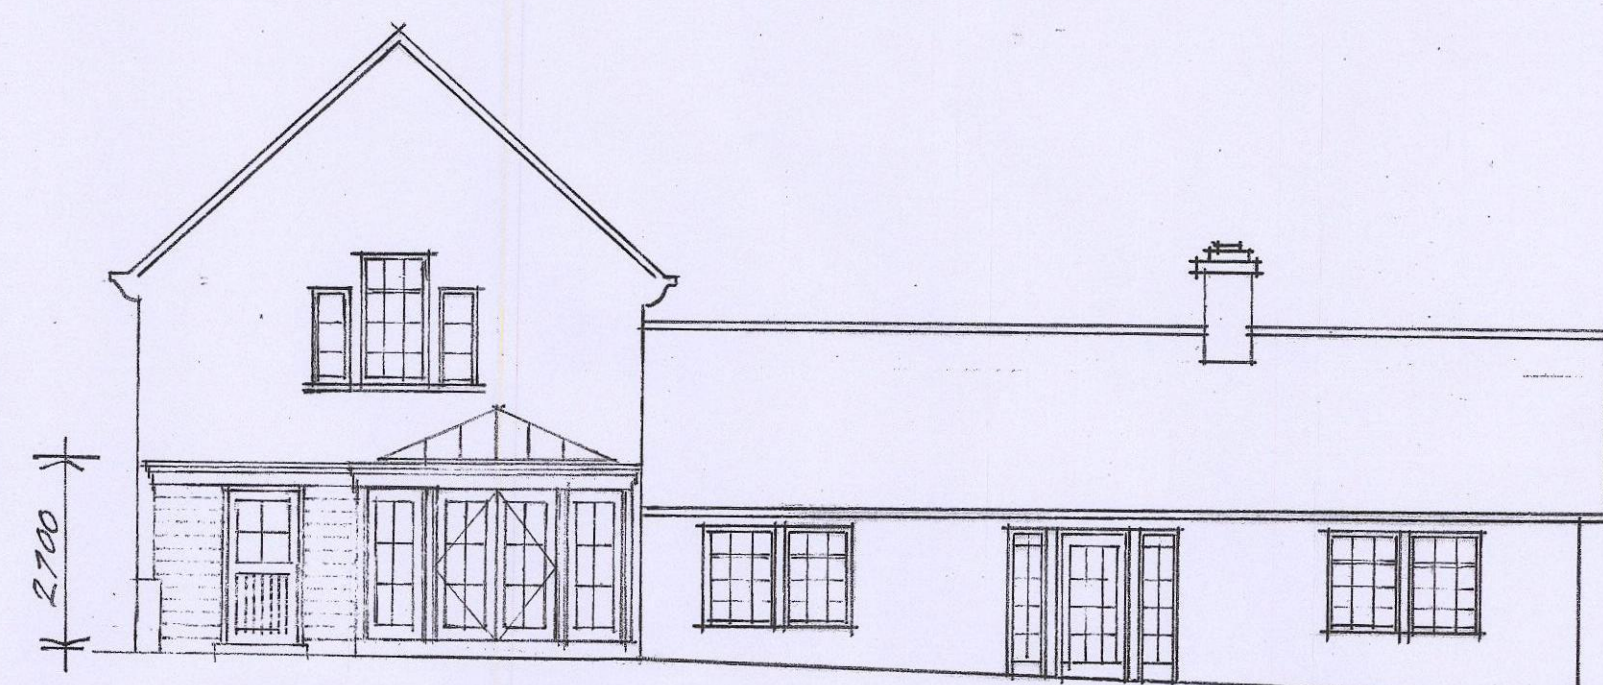


PROPOSED REAR ELEVATION




REAR ELEVATION  
SHOWING SECTION  
OF WALL TO BE DEMOLISHED  
- NEW SUPPORT SUBJECT  
TO STRUCTURAL CALCULATIONS

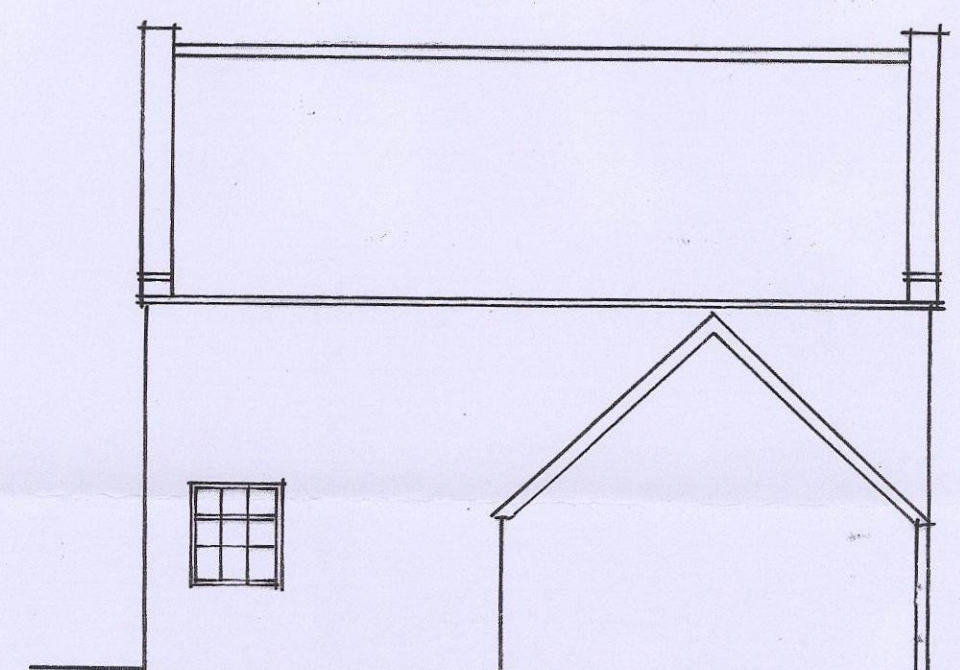


EXISTING SIDE ELEVATION

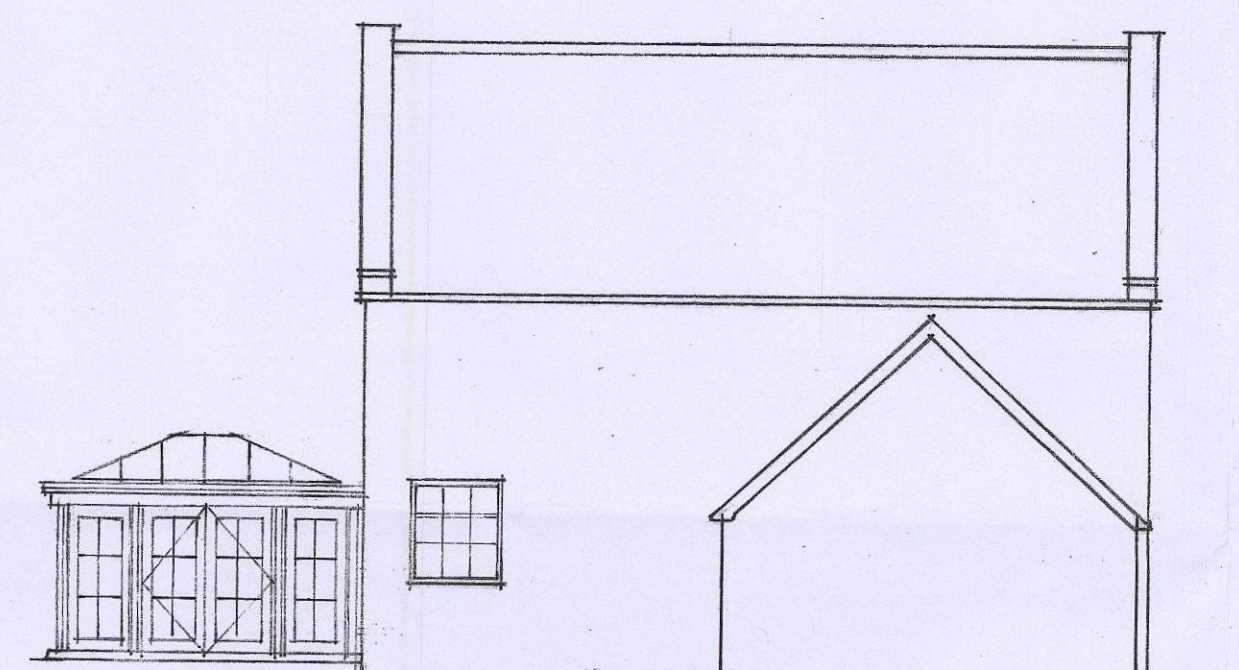

PROPOSED SIDE ELEVATION

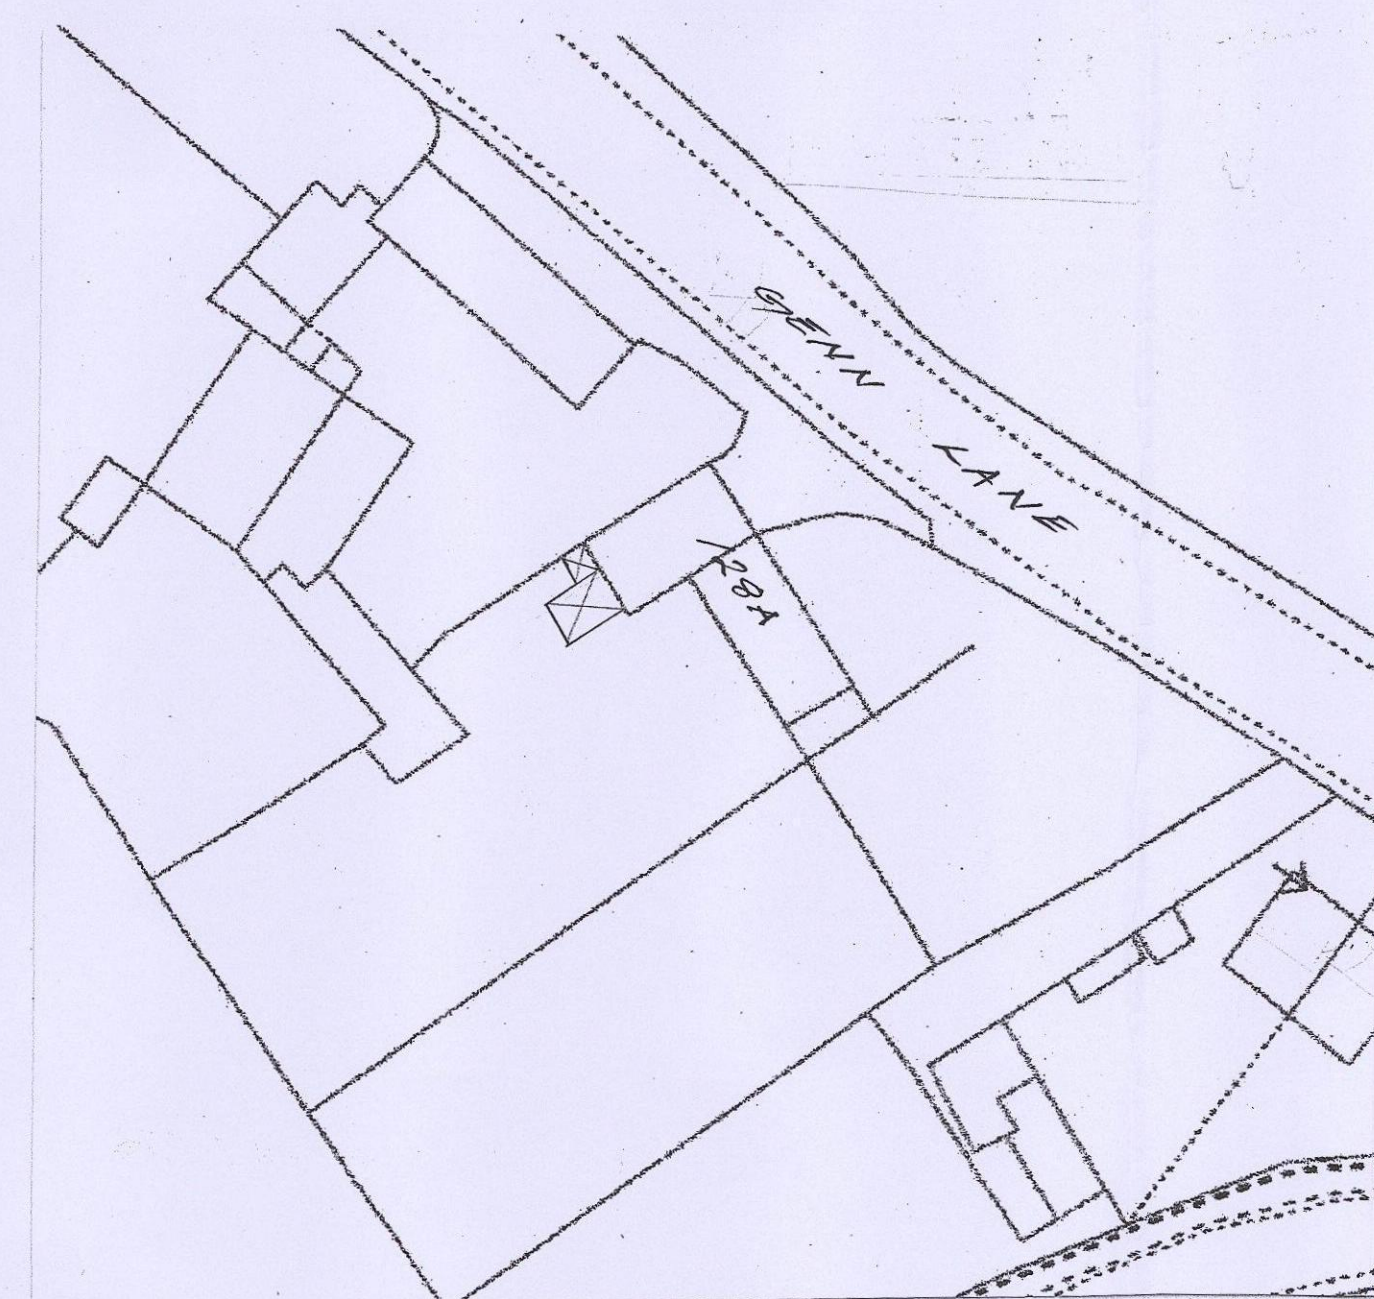


SITE PLAN 1:500

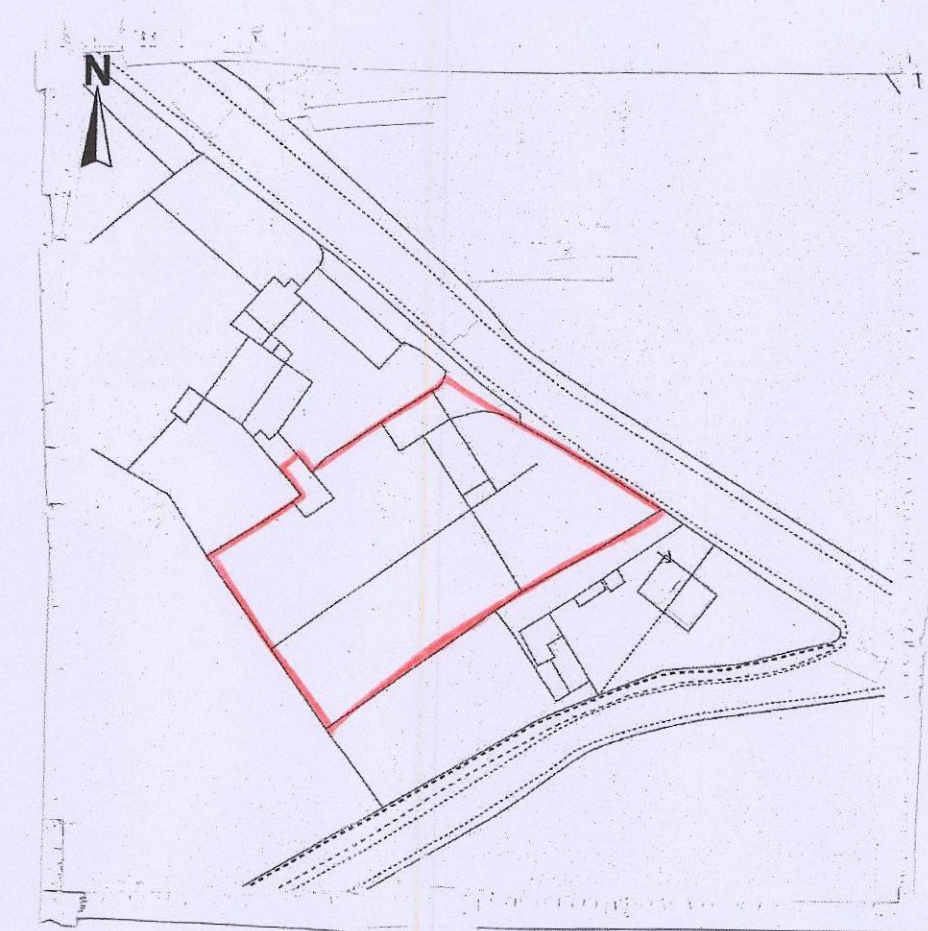

LOCATION PLAN 1:1250

PROPOSED ORANGERY 128A GENN LANE WORSBROUGH BARNLEY

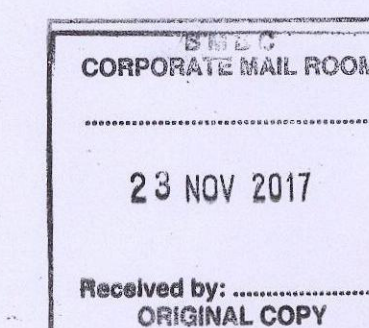

Do not scale  
Report all changes and omissions to designer  
Dimensions to be checked before fabrication

**JOHN GOODYEAR & COMPANY LTD**  
Interior & Architectural Design  
William Goodyear Building, 200 Sheffield Road, Barnsley,  
South Yorkshire, England, S70 4PD  
Tel: +44(0)1226 731159 Fax: +44(0)1226 731157  
Email: design@johngoodyear.co.uk  
www.johngoodyear.co.uk

Job Title  
Mr & Mrs P J Goodyear  
128A Genn Lane Worsbrough Barnsley S70 6NW

Drawing Title  
Rear Orangery

Scale  
1: 100  
Date  
October 2017

Drawing No.  
Good 01-10-17  
Revision  
©