


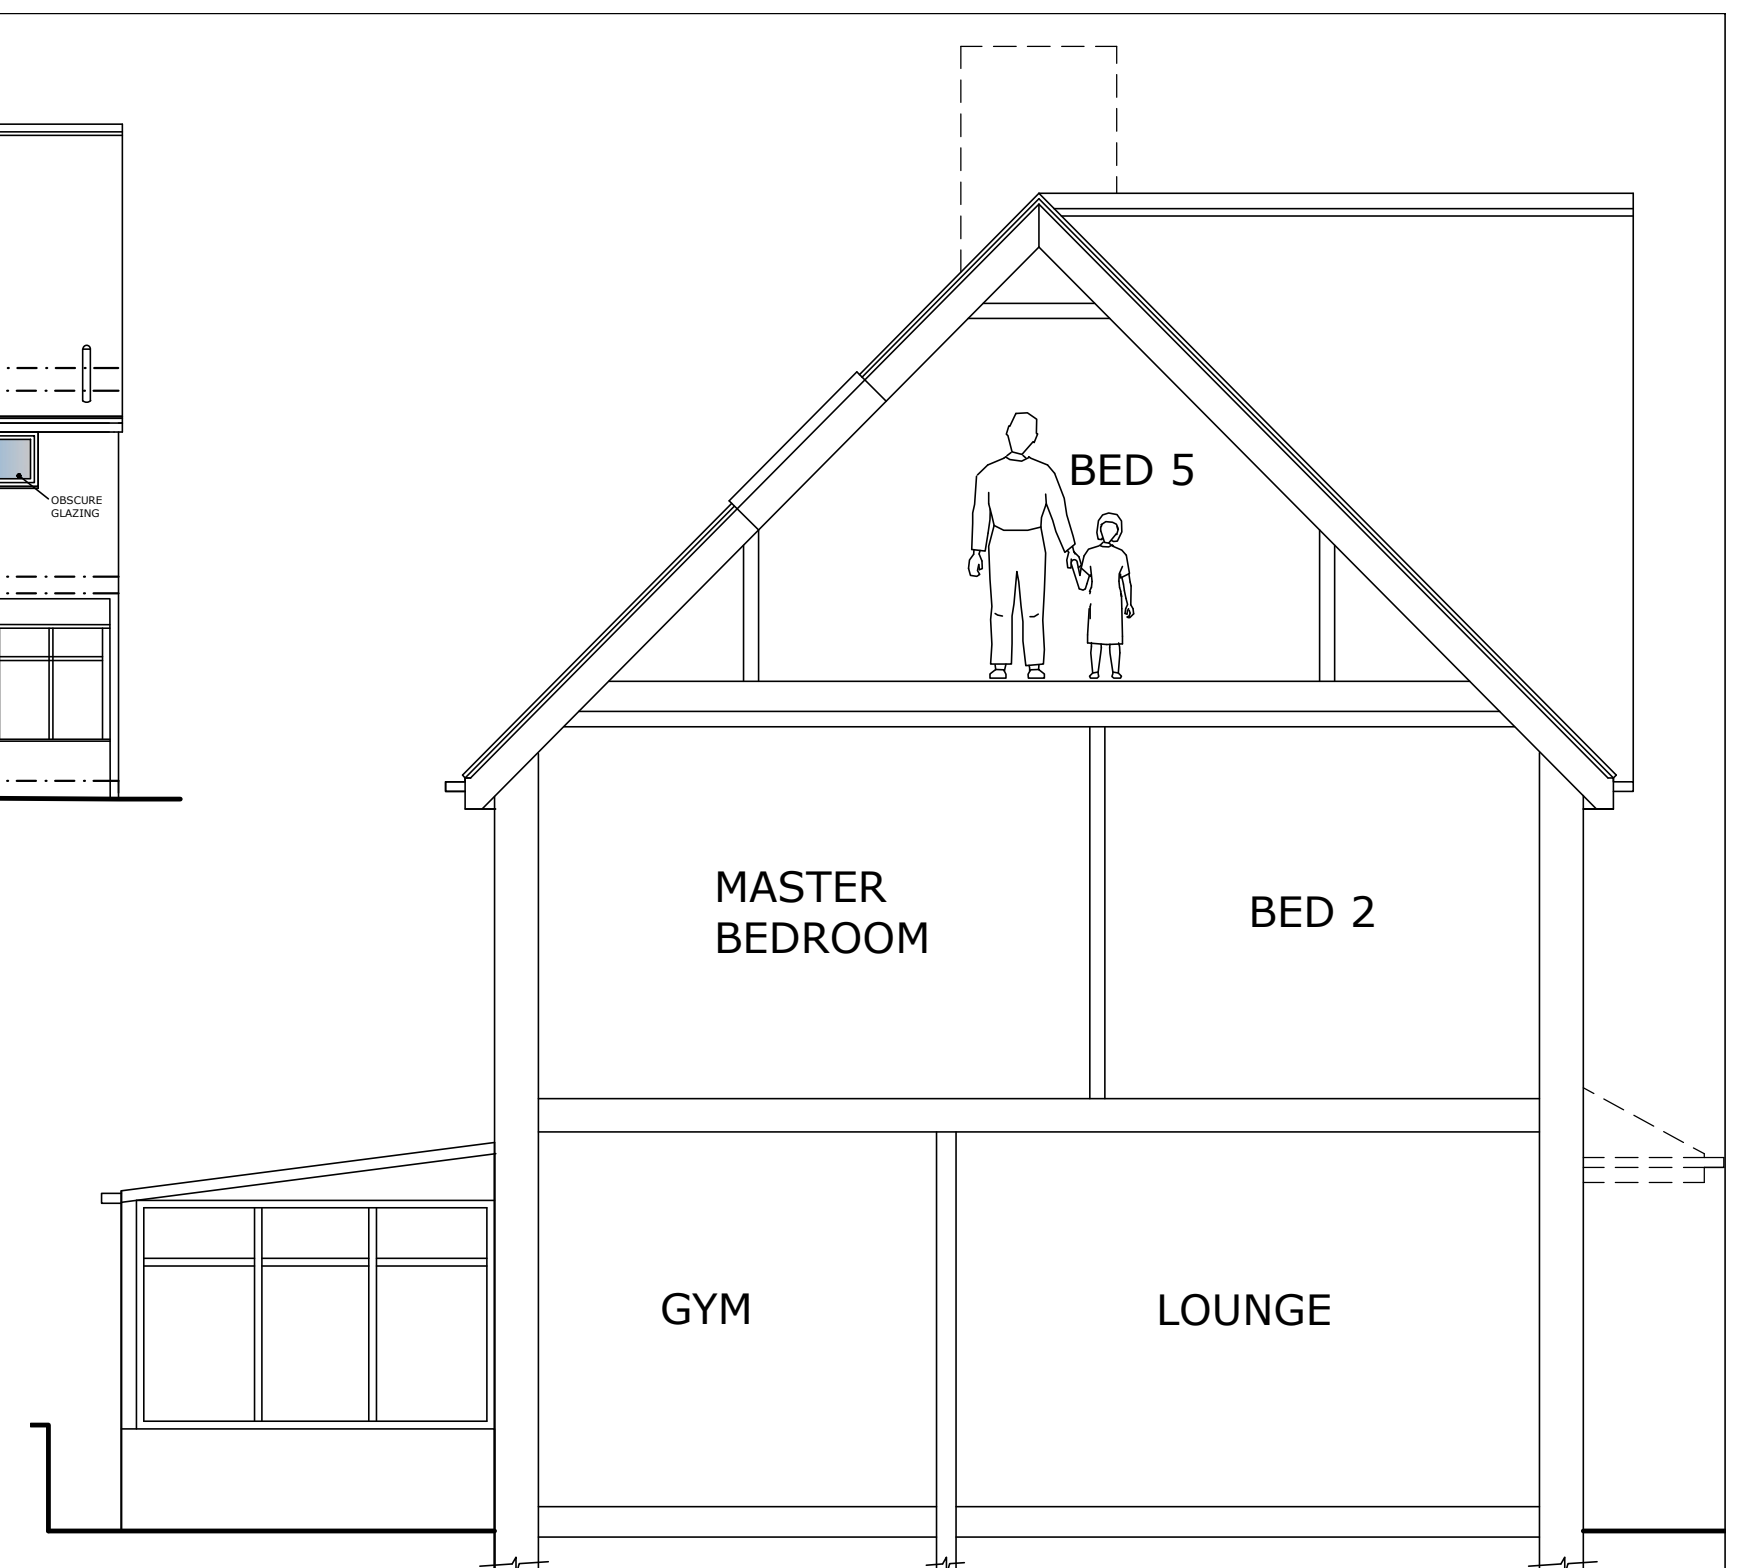
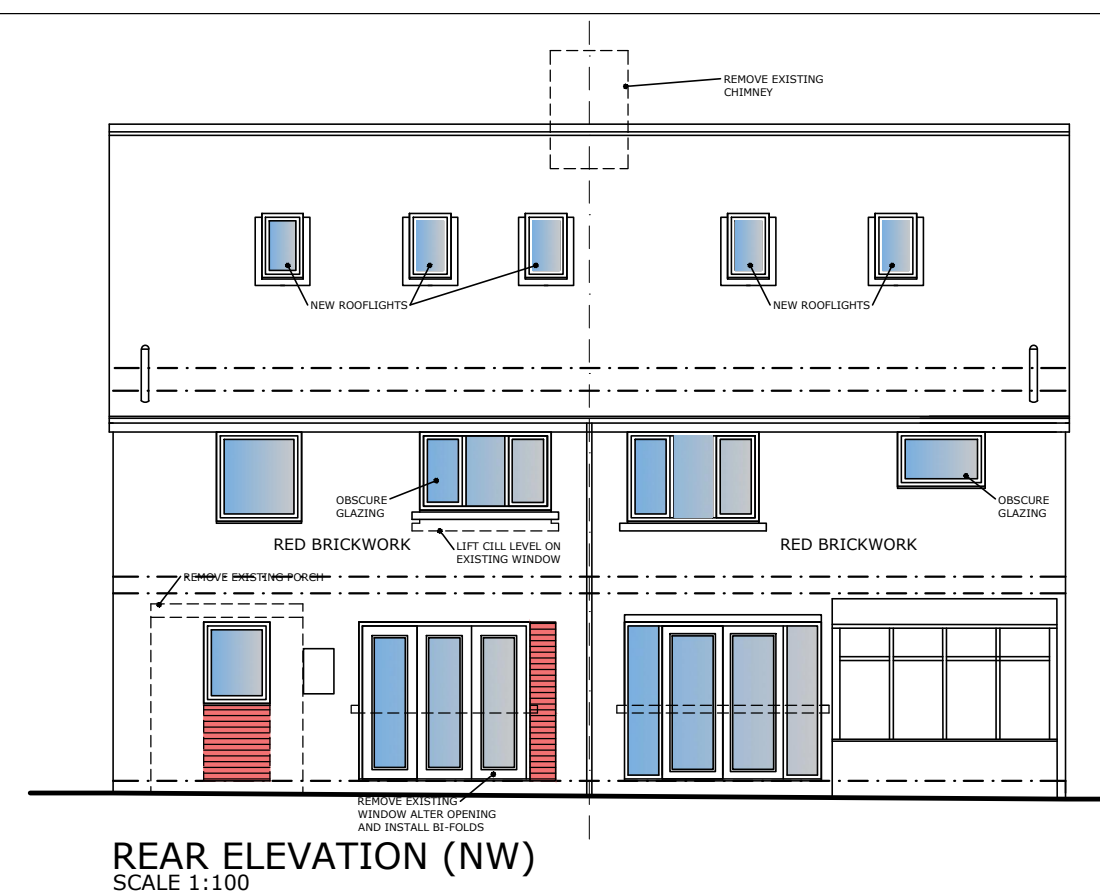


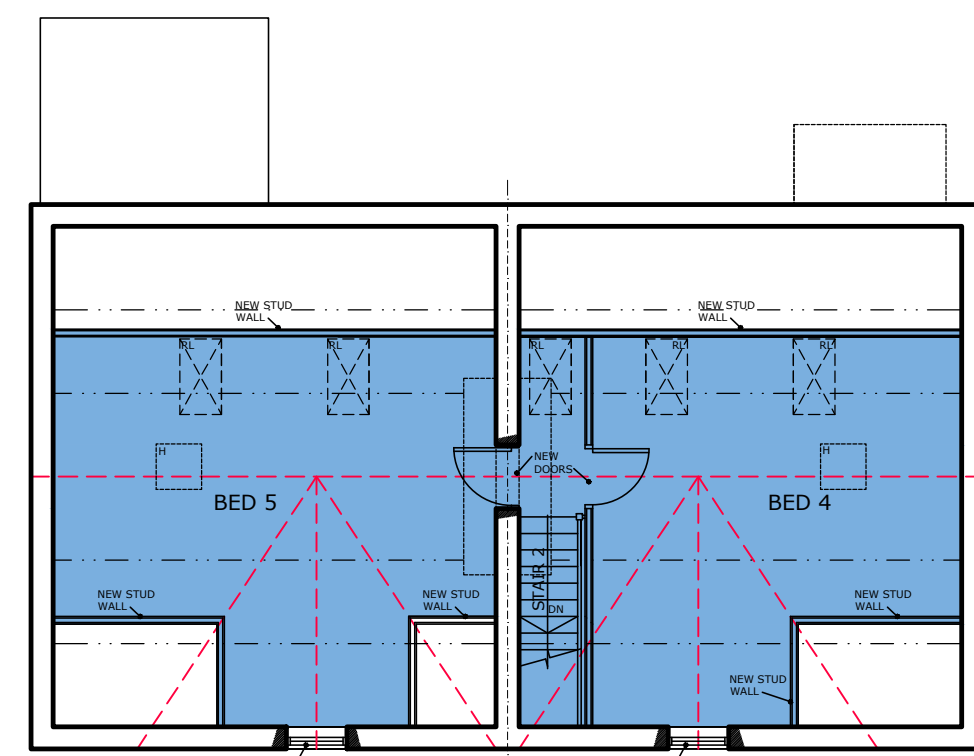

TYPICAL SECTION SCALE 1:50

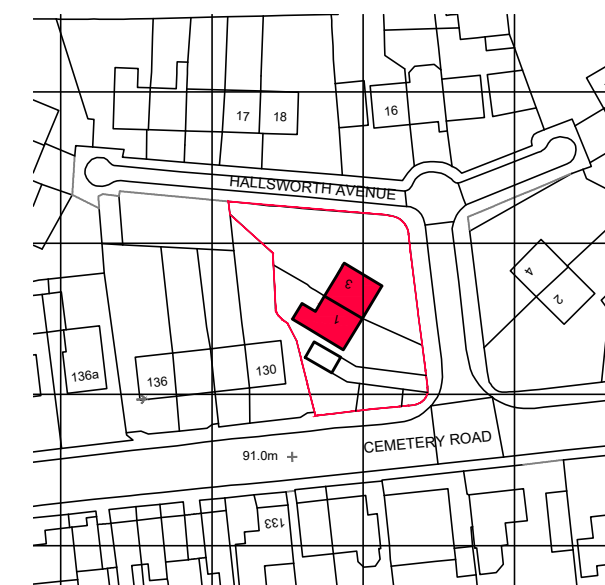


LOFT FLOOR PLAN
SCALE 1:100

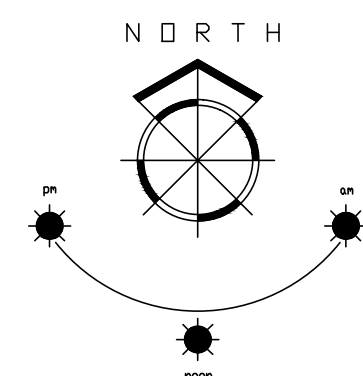


LOCATION PLAN

SCALE 1:1250

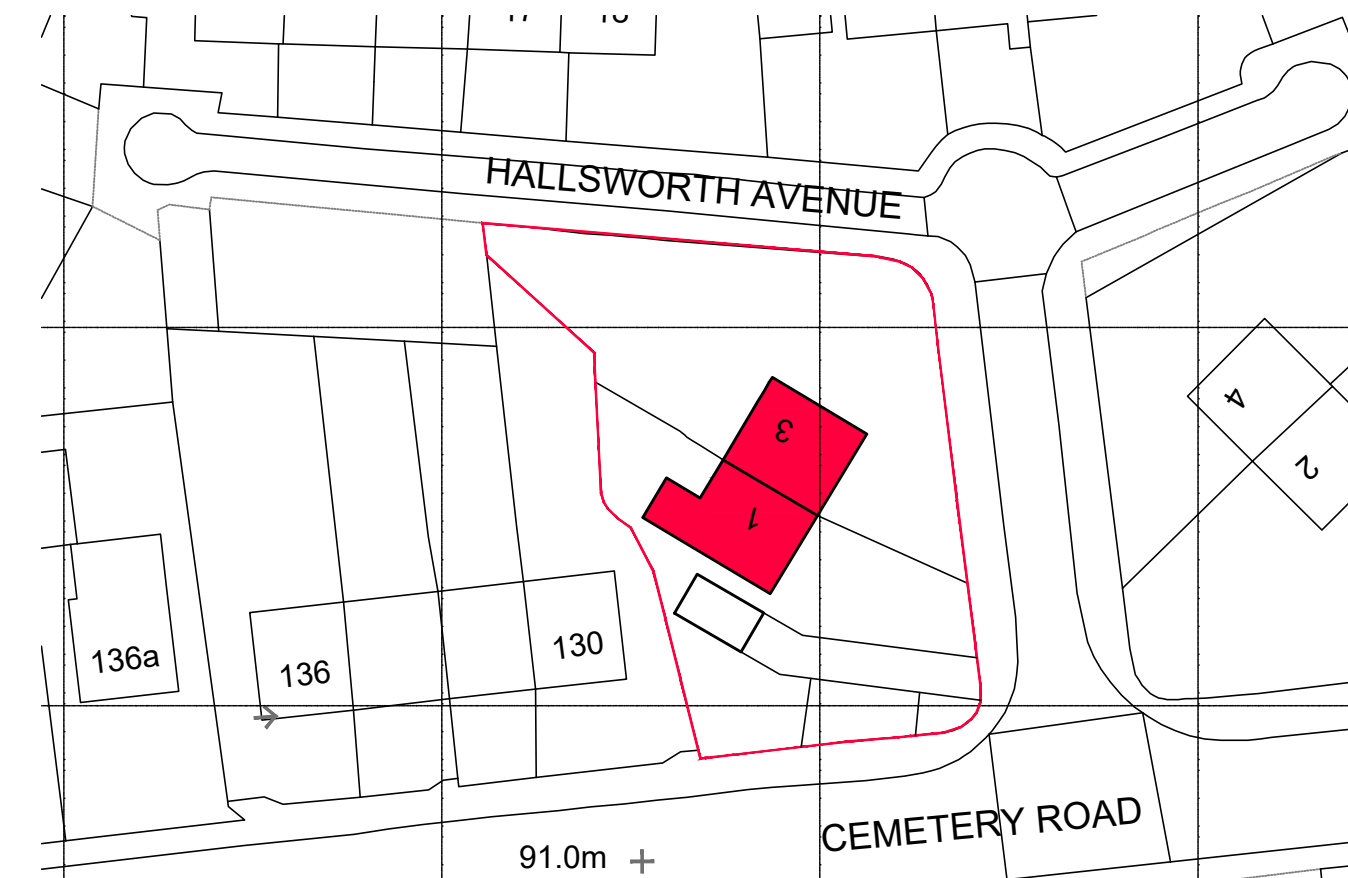


BLOCK PLAN SCALE 1:500

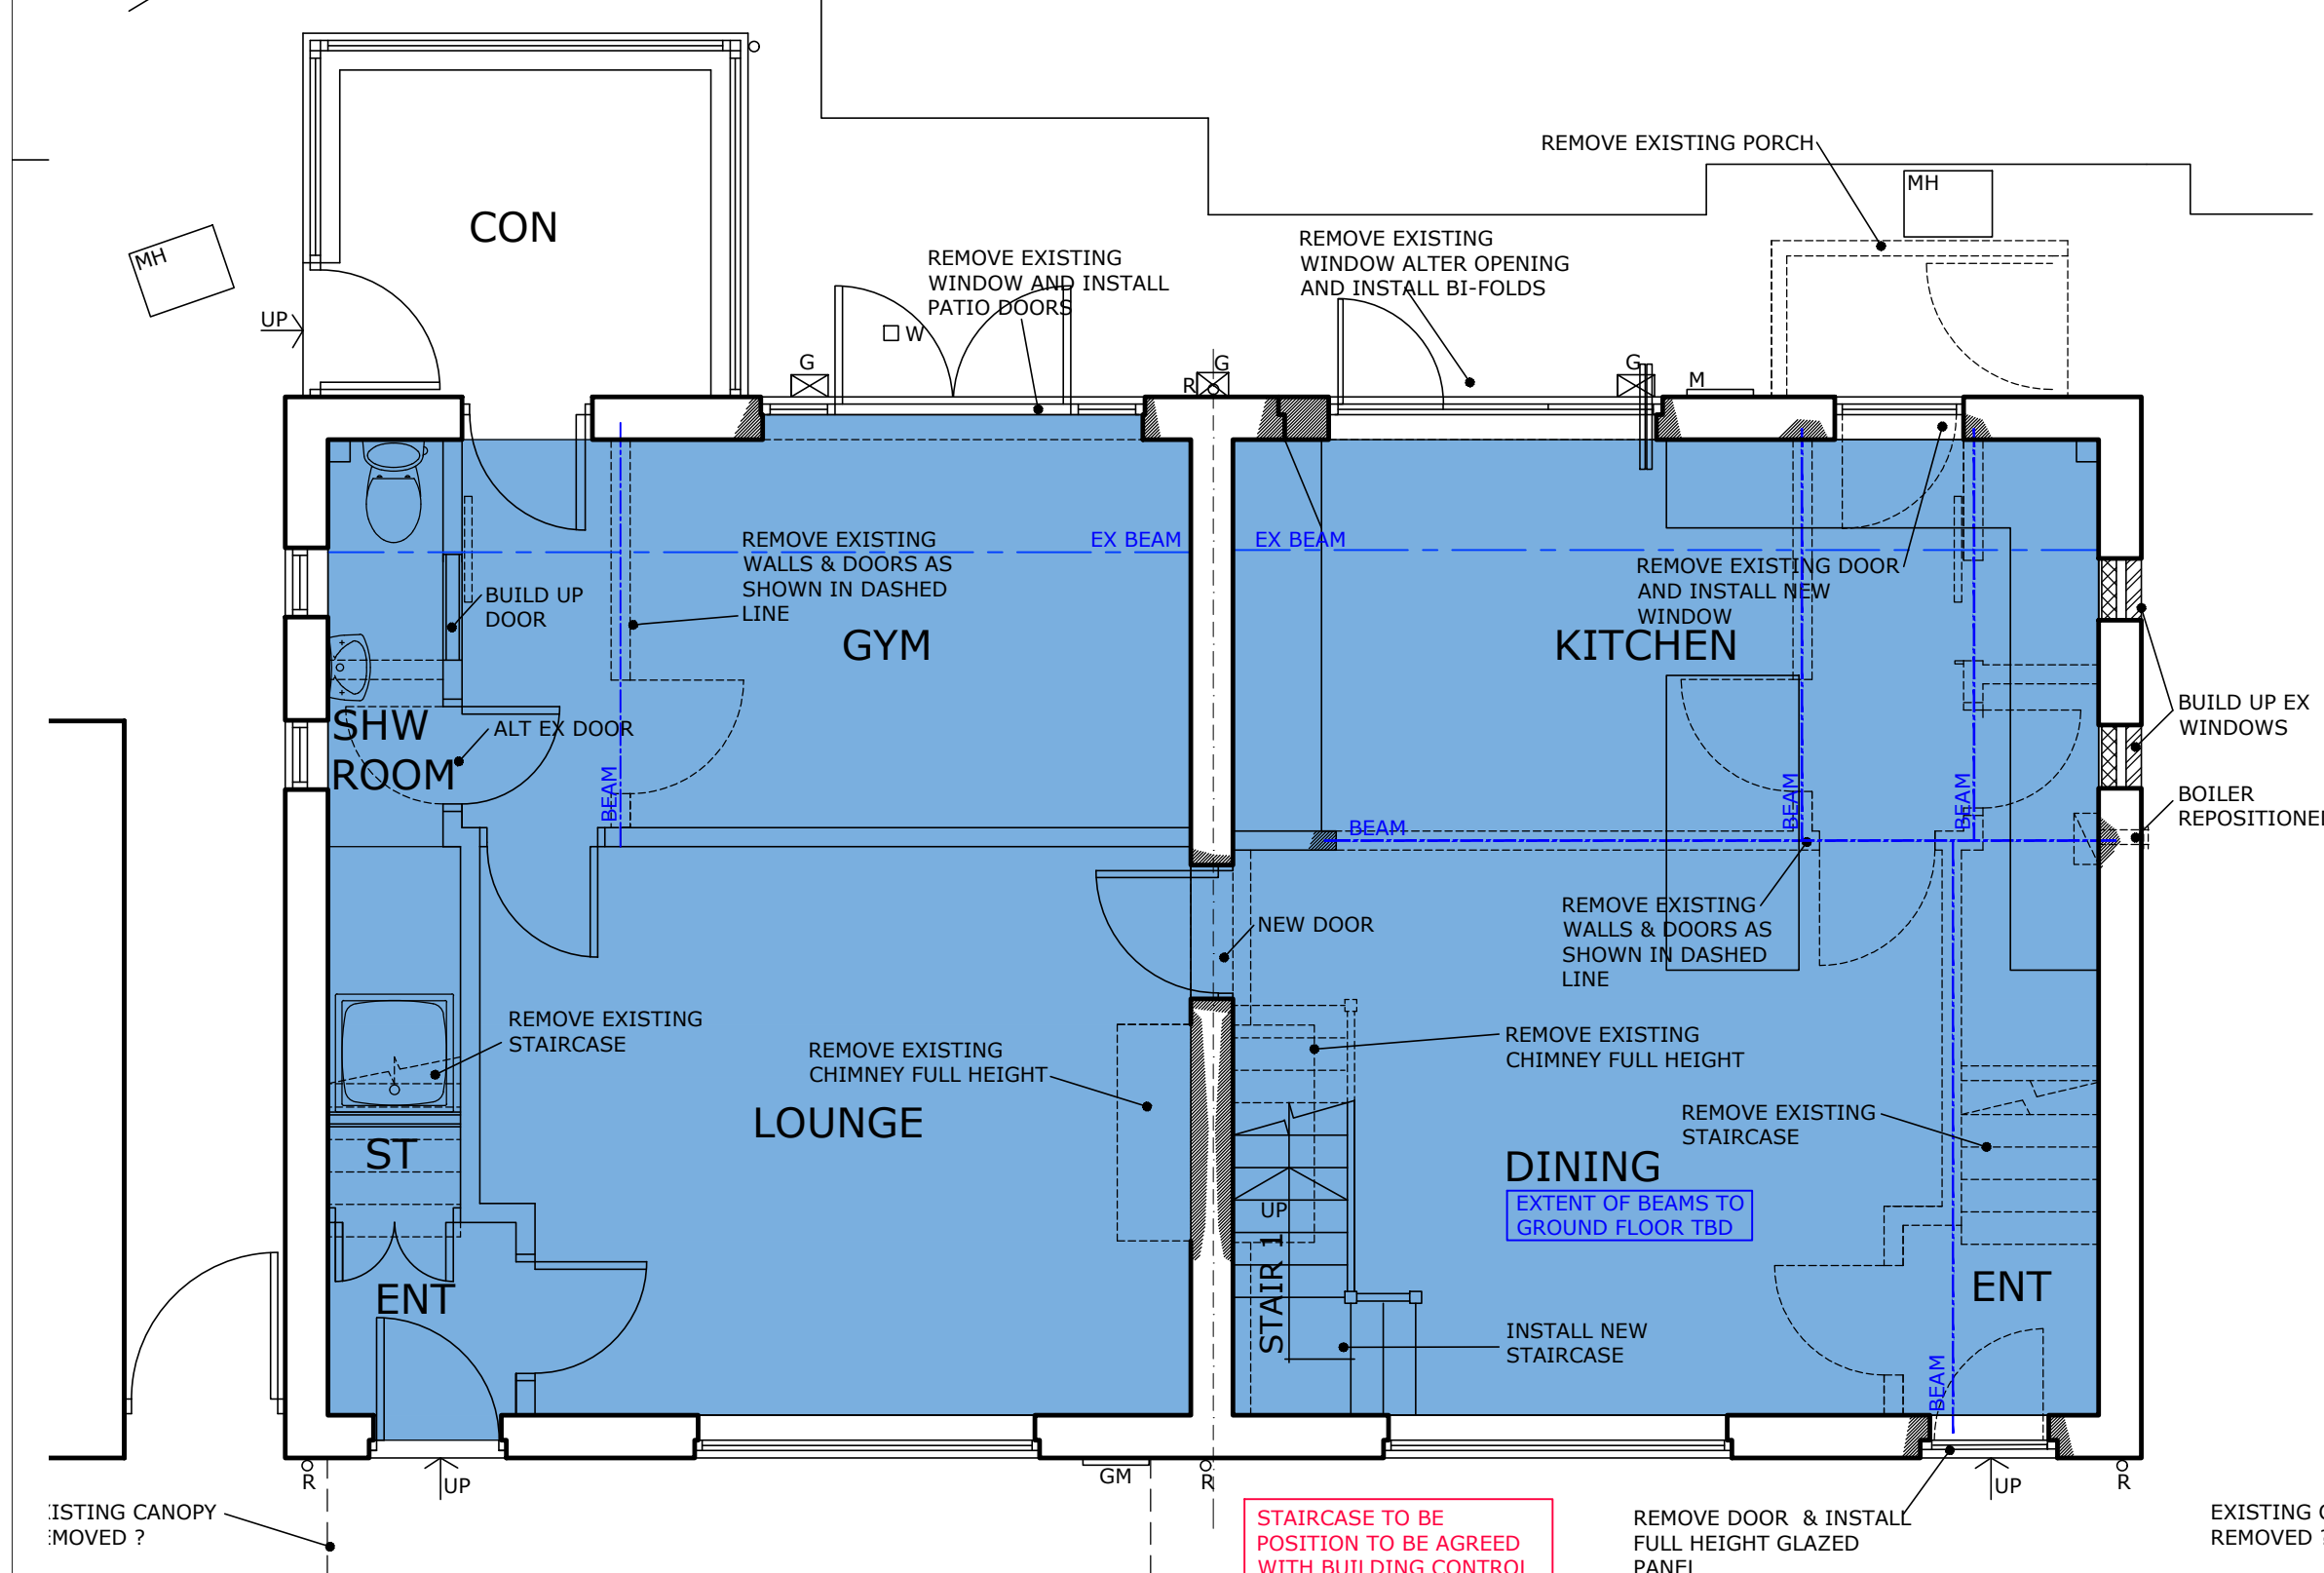


GROUND FLOOR PLAN

SCALE 1:50

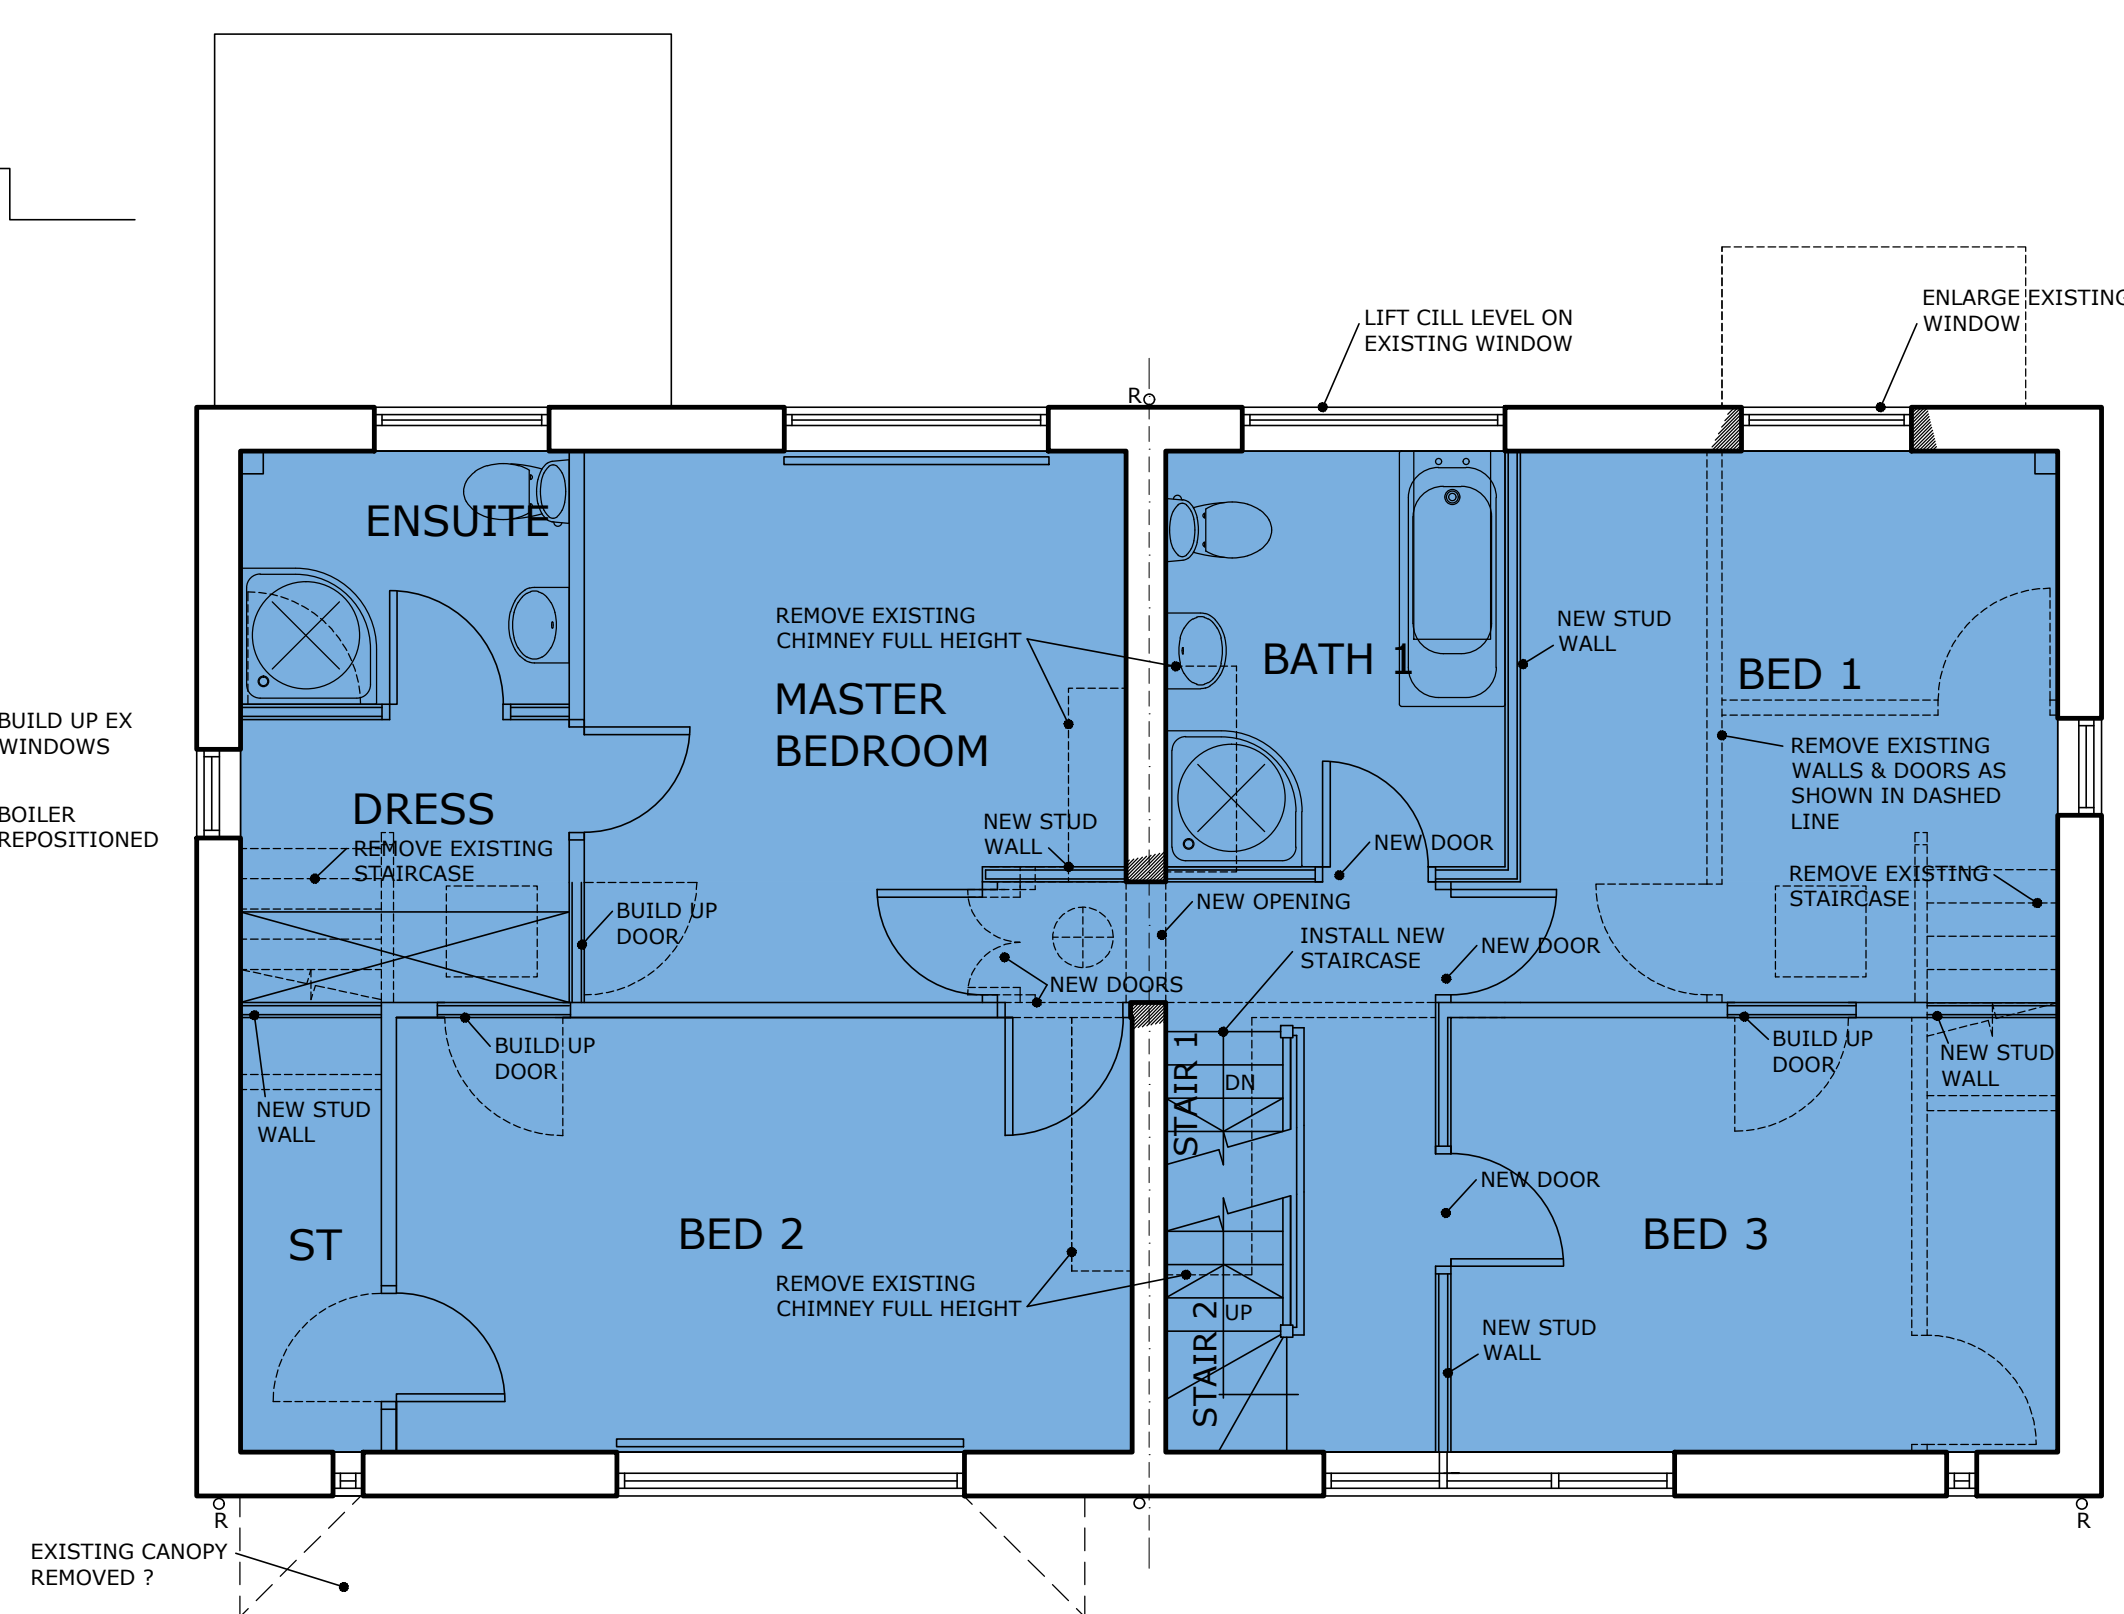


FIRST FLOOR PLAN

SCALE 1:50

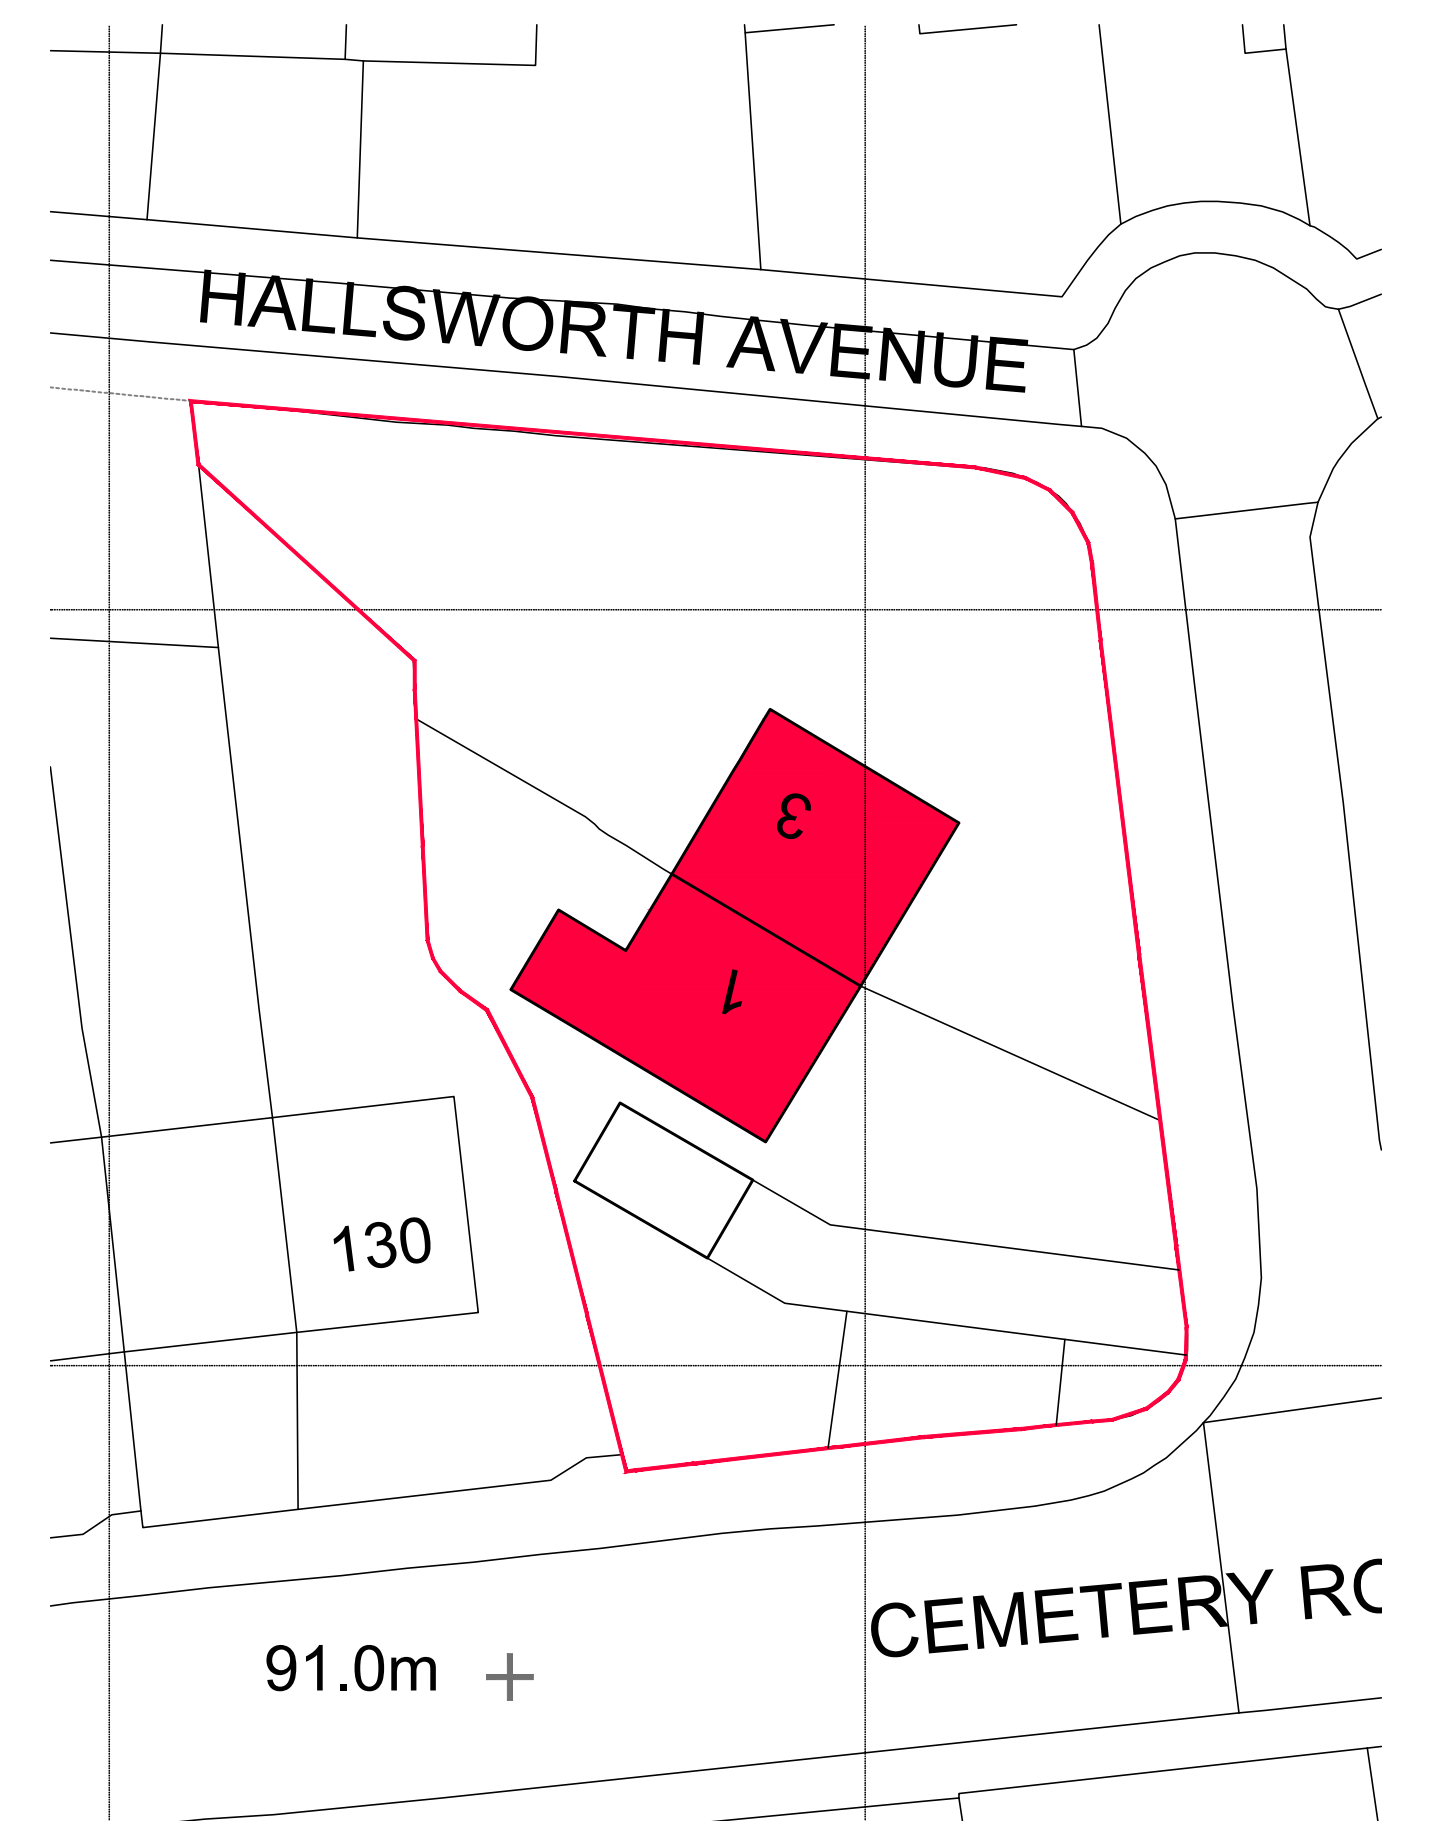

SITE PLAN SCALE 1:250

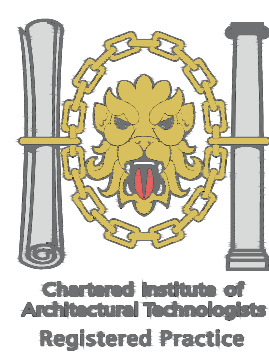

1. THIS DRAWING AND THE COPYRIGHTS AND PATENTS THEREIN ARE THE PROPERTY OF NIP ARCHITECTURAL SERVICES LLP, REGISTERED IN ENGLAND AND WALES No. 4531336 AND MAY BE USED OR REPRODUCED ONLY UNDER CONTRACT.

2. CONTRACTORS AND SUB-CONTRACTORS MUST CHECK AND AGREE ALL DIMENSIONS BEFORE PREPARING SHOP DRAWINGS OR COMMENCING WORK ON SITE.

3. CONTRACTORS ARE RESPONSIBLE FOR INFORMING THE DESIGNER OF ANY DISCREPANCY DISCOVERED ON THIS DRAWING OR BETWEEN THIS DRAWING AND ANY OTHER RELATED DOCUMENT ISSUED UNDER THE STANDARD FORM OF CONTRACT IN RESPECT OF THE WORK.

4. WRITTEN DIMENSIONS ONLY ARE TO BE USED FROM THIS DRAWING, IF IN ANY DOUBT AS FOR CLARIFICATION.

Notes.

Revisions.					
Date	Suffix	Description	Date	Suffix	Description

NYP ARCHITECTURAL SERVICES LIMITED

BBC, Innovation Way, Barnsley, S73 1JL Tel: 01226 209899. E-mail: scott@nypas.co.uk / stephen@nypas.co.uk			
Project.	1-3 HALLSWORTH AVENUE HEMINGFIELD, BARNSELEY S73-0QL		Client. DAVID MARSHALL
Drawing Title.	PLANNING DRAWING PROPOSAL		Date. NOV 2023 Ref. 104-126 Scale. AS INDICATED Dwg. No. 03 Rev.

1000