



NOTES


ALL DIMENSIONS TO BE CHECKED ON SITE PRIOR TO ANY MANUFACTURING OR FABRICATION AND ANY ANOMALIES TO BE BROUGHT TO THE ATTENTION OF THE ARCHITECT.

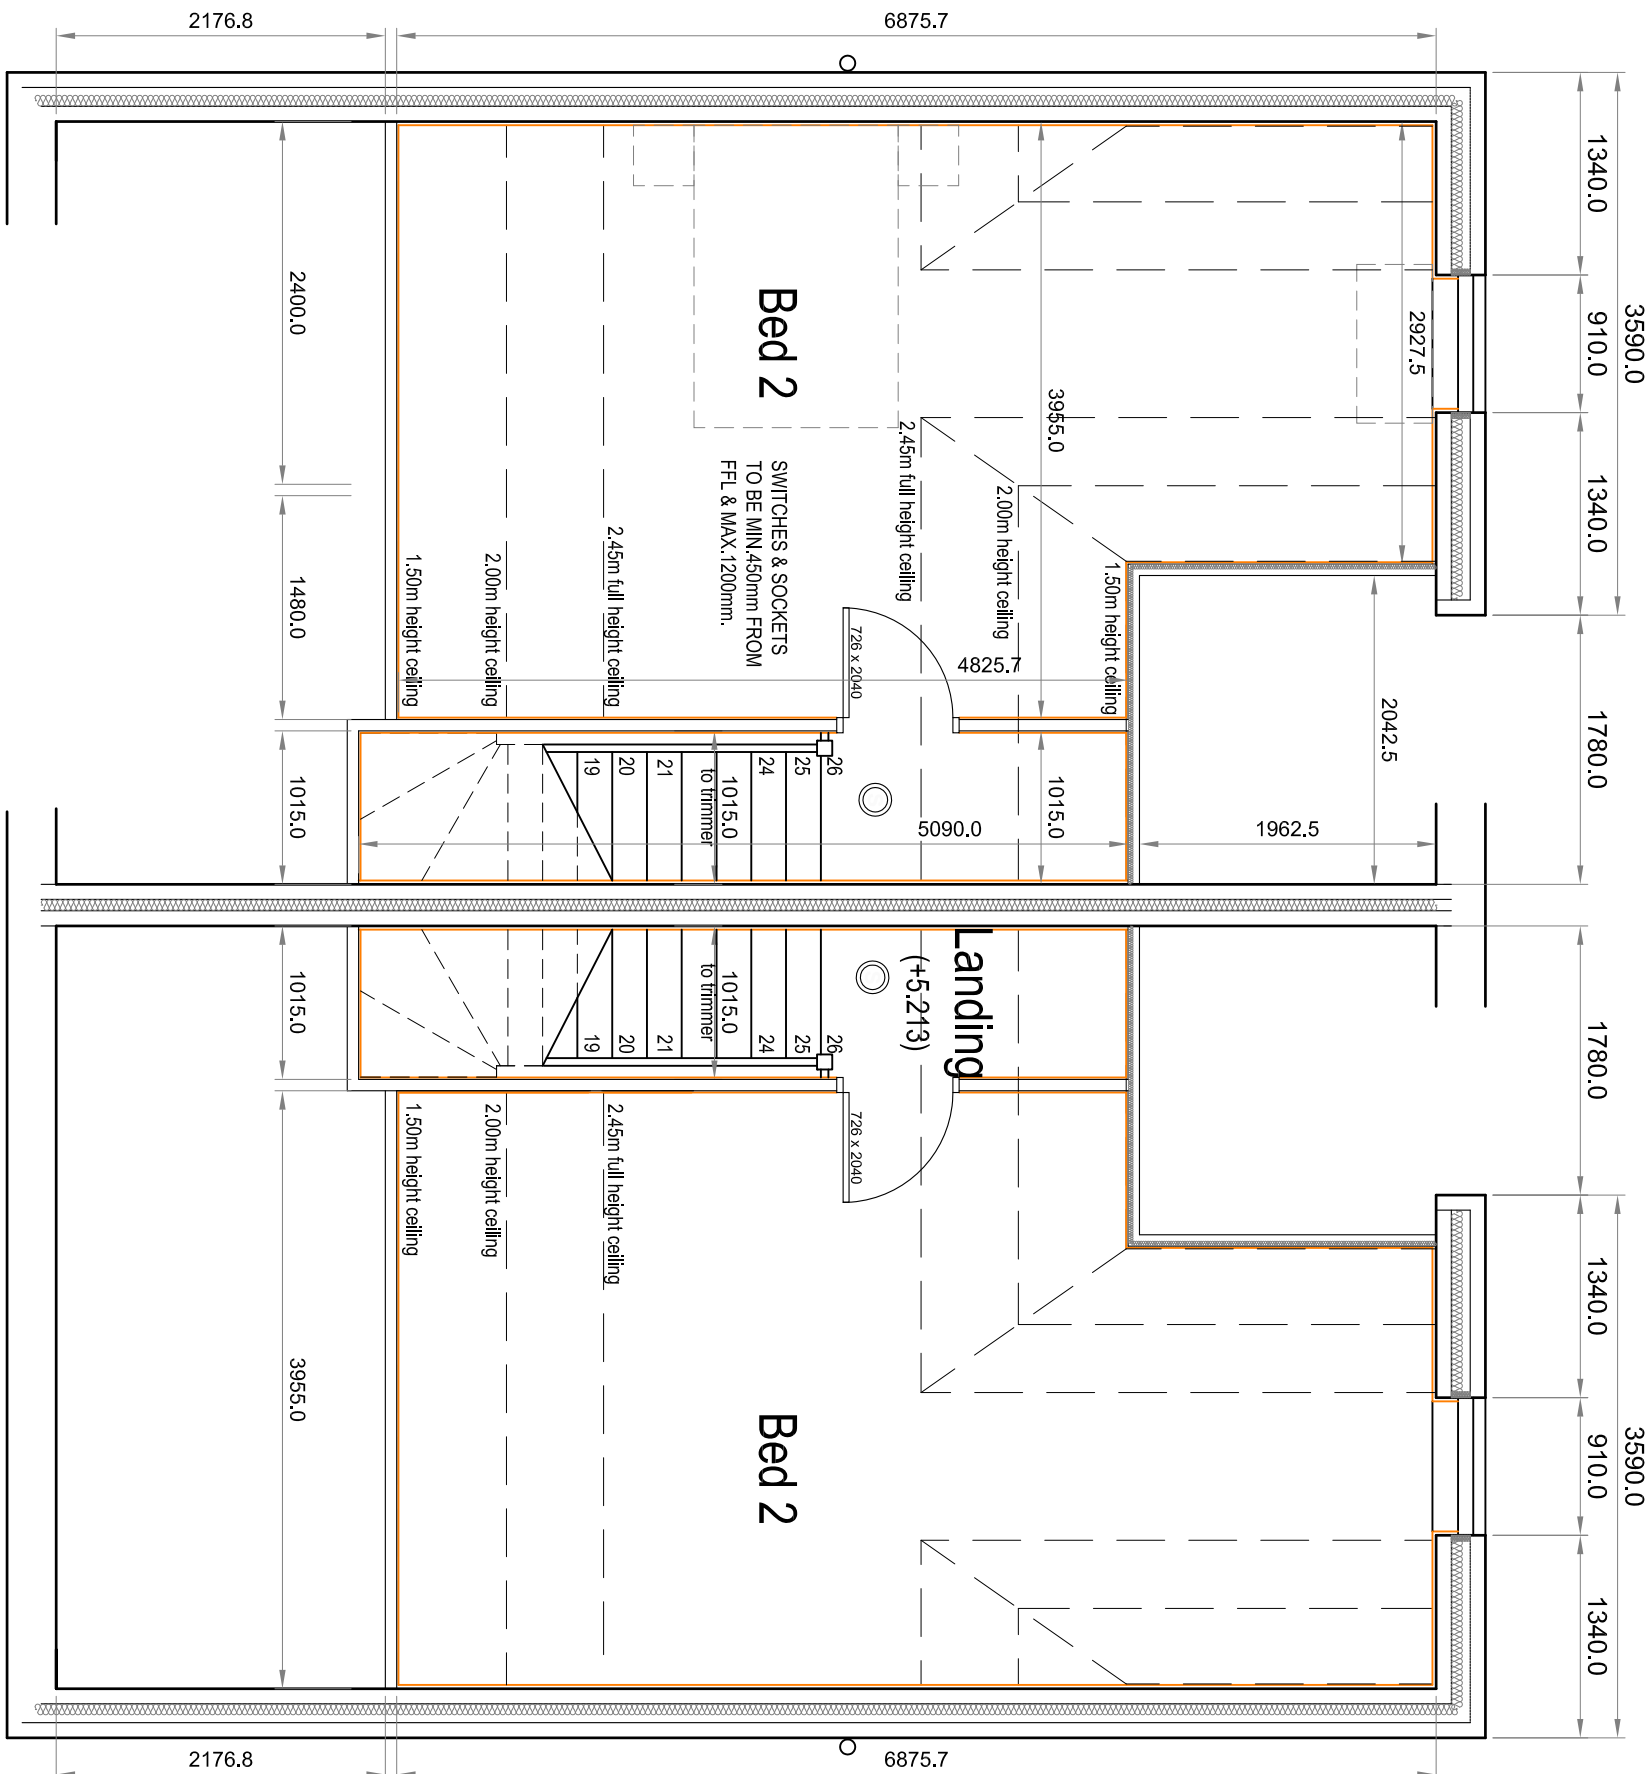


ROOF FLOOR PLAN - Plots 6-7 & 22-23

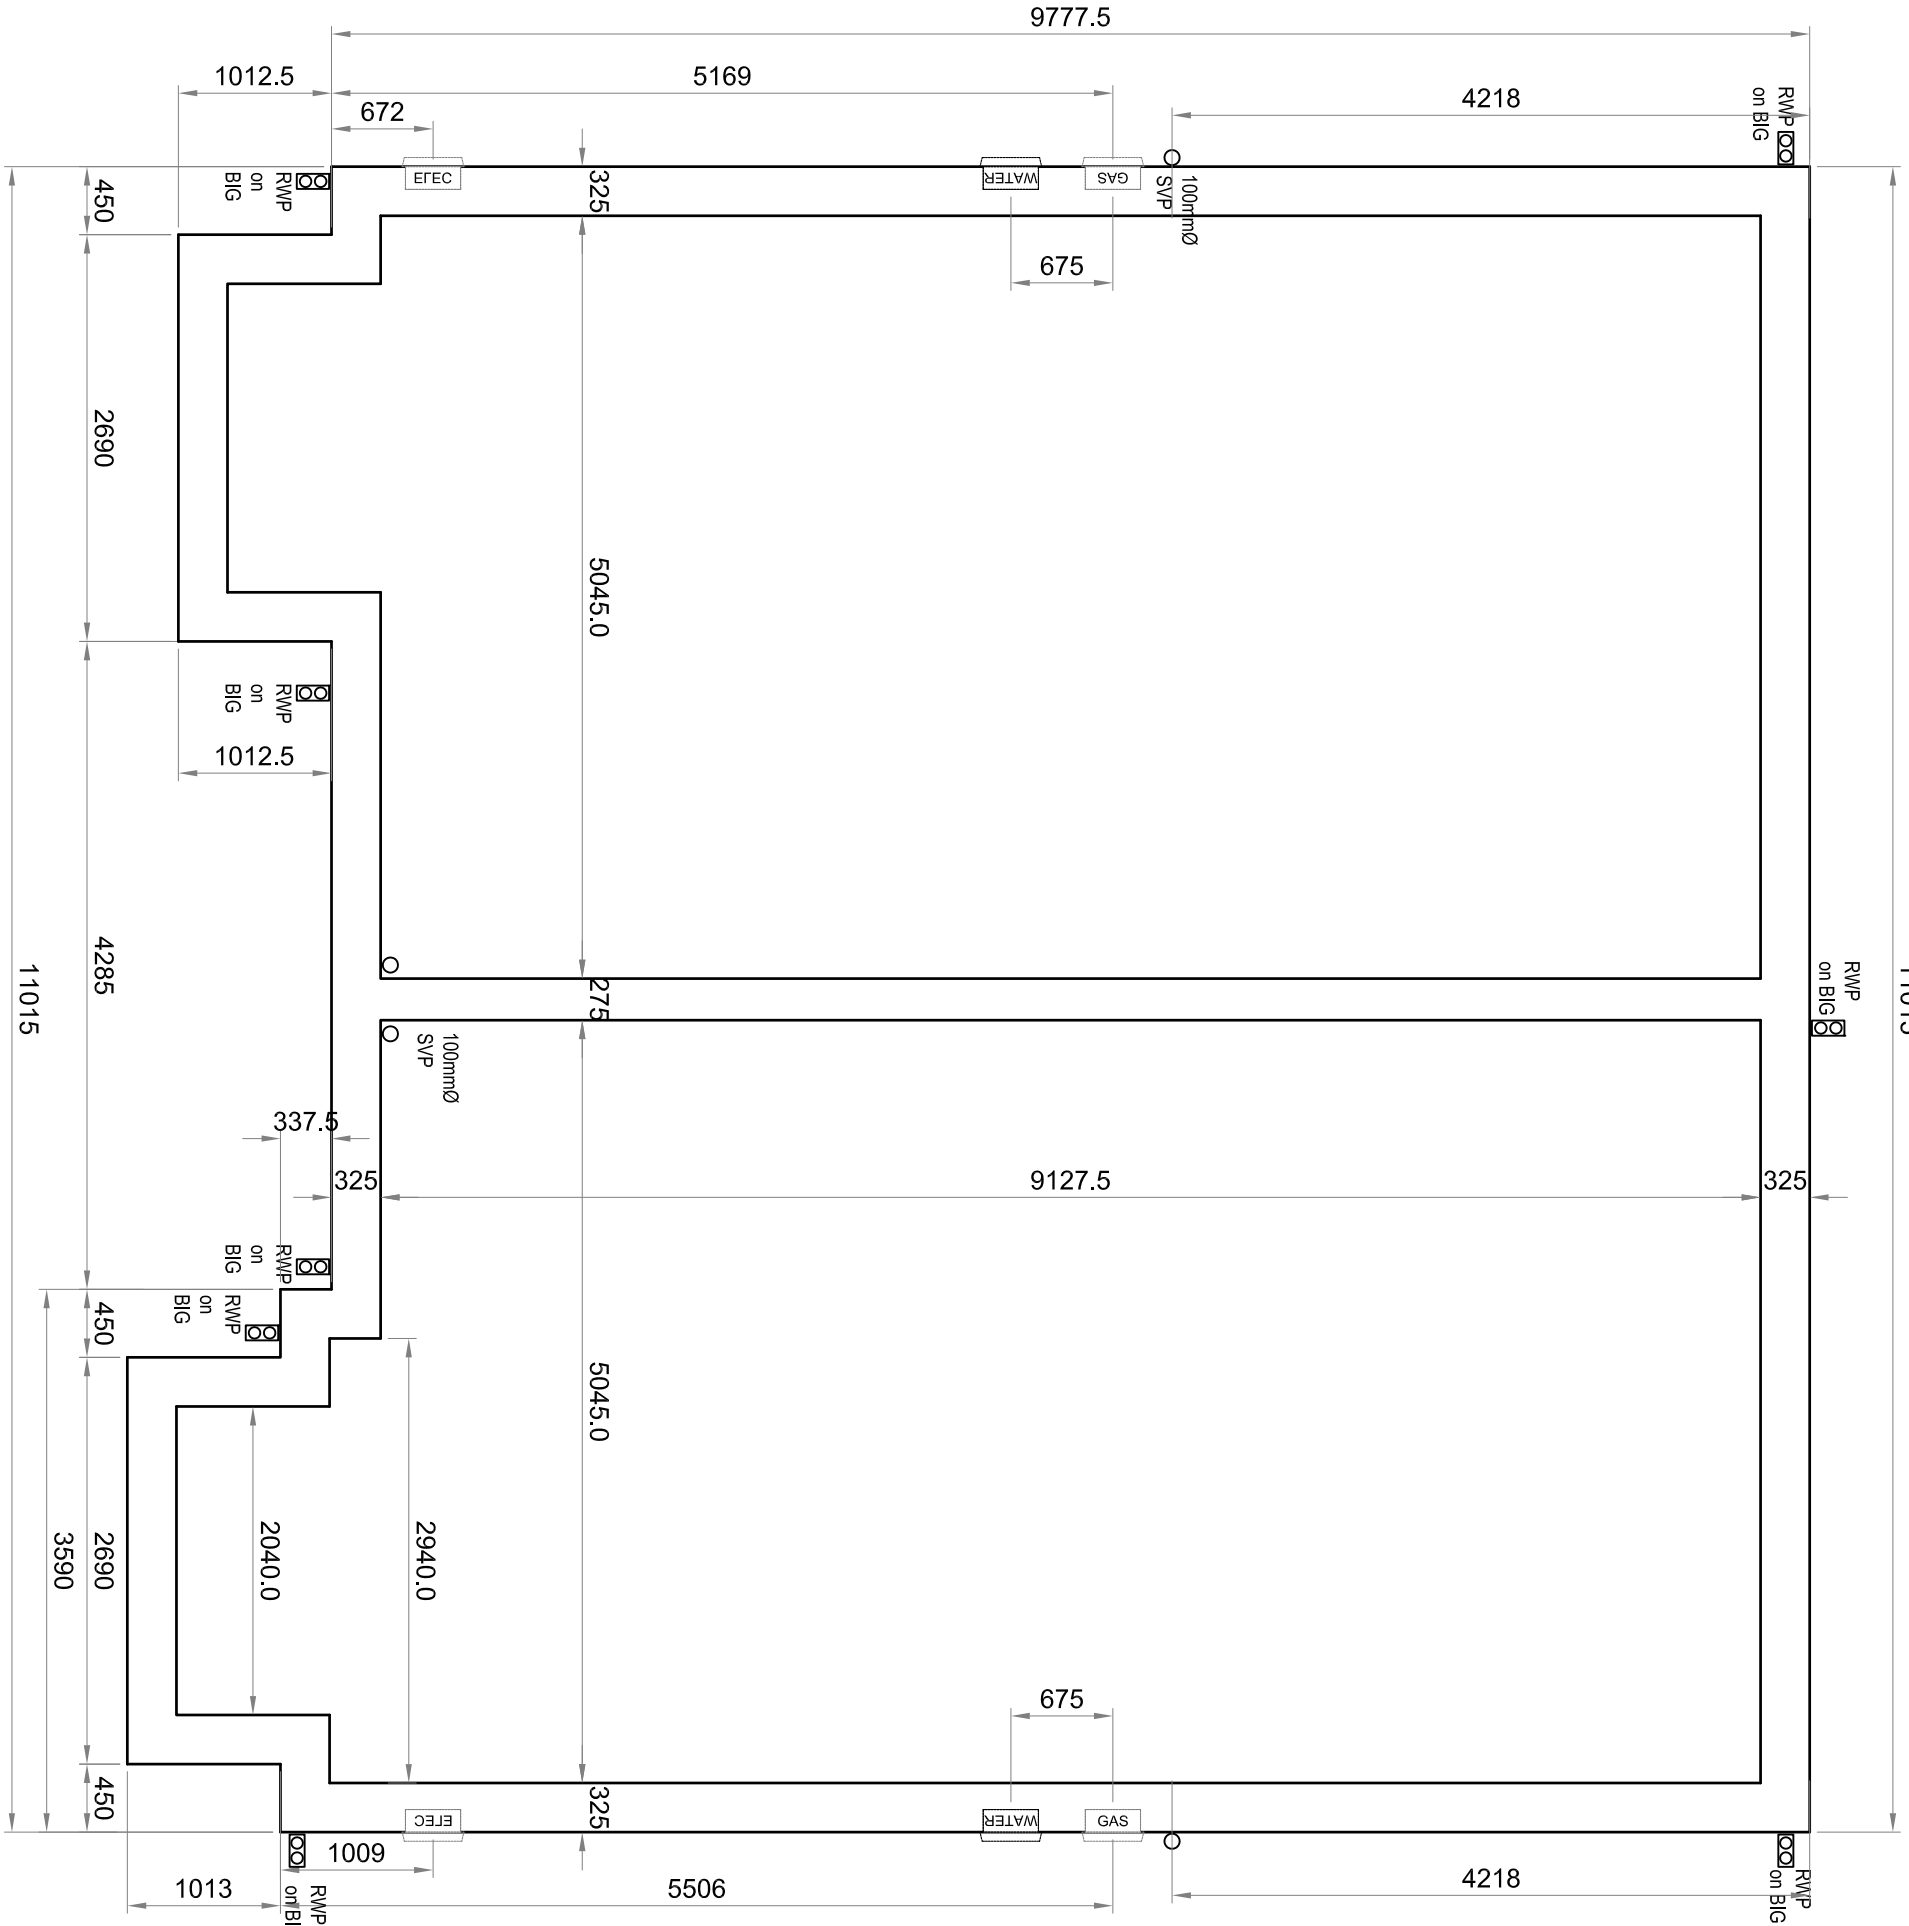

SERVICE ENTRY / FOUNDATION PLAN - Plots 6-7 & 22-23

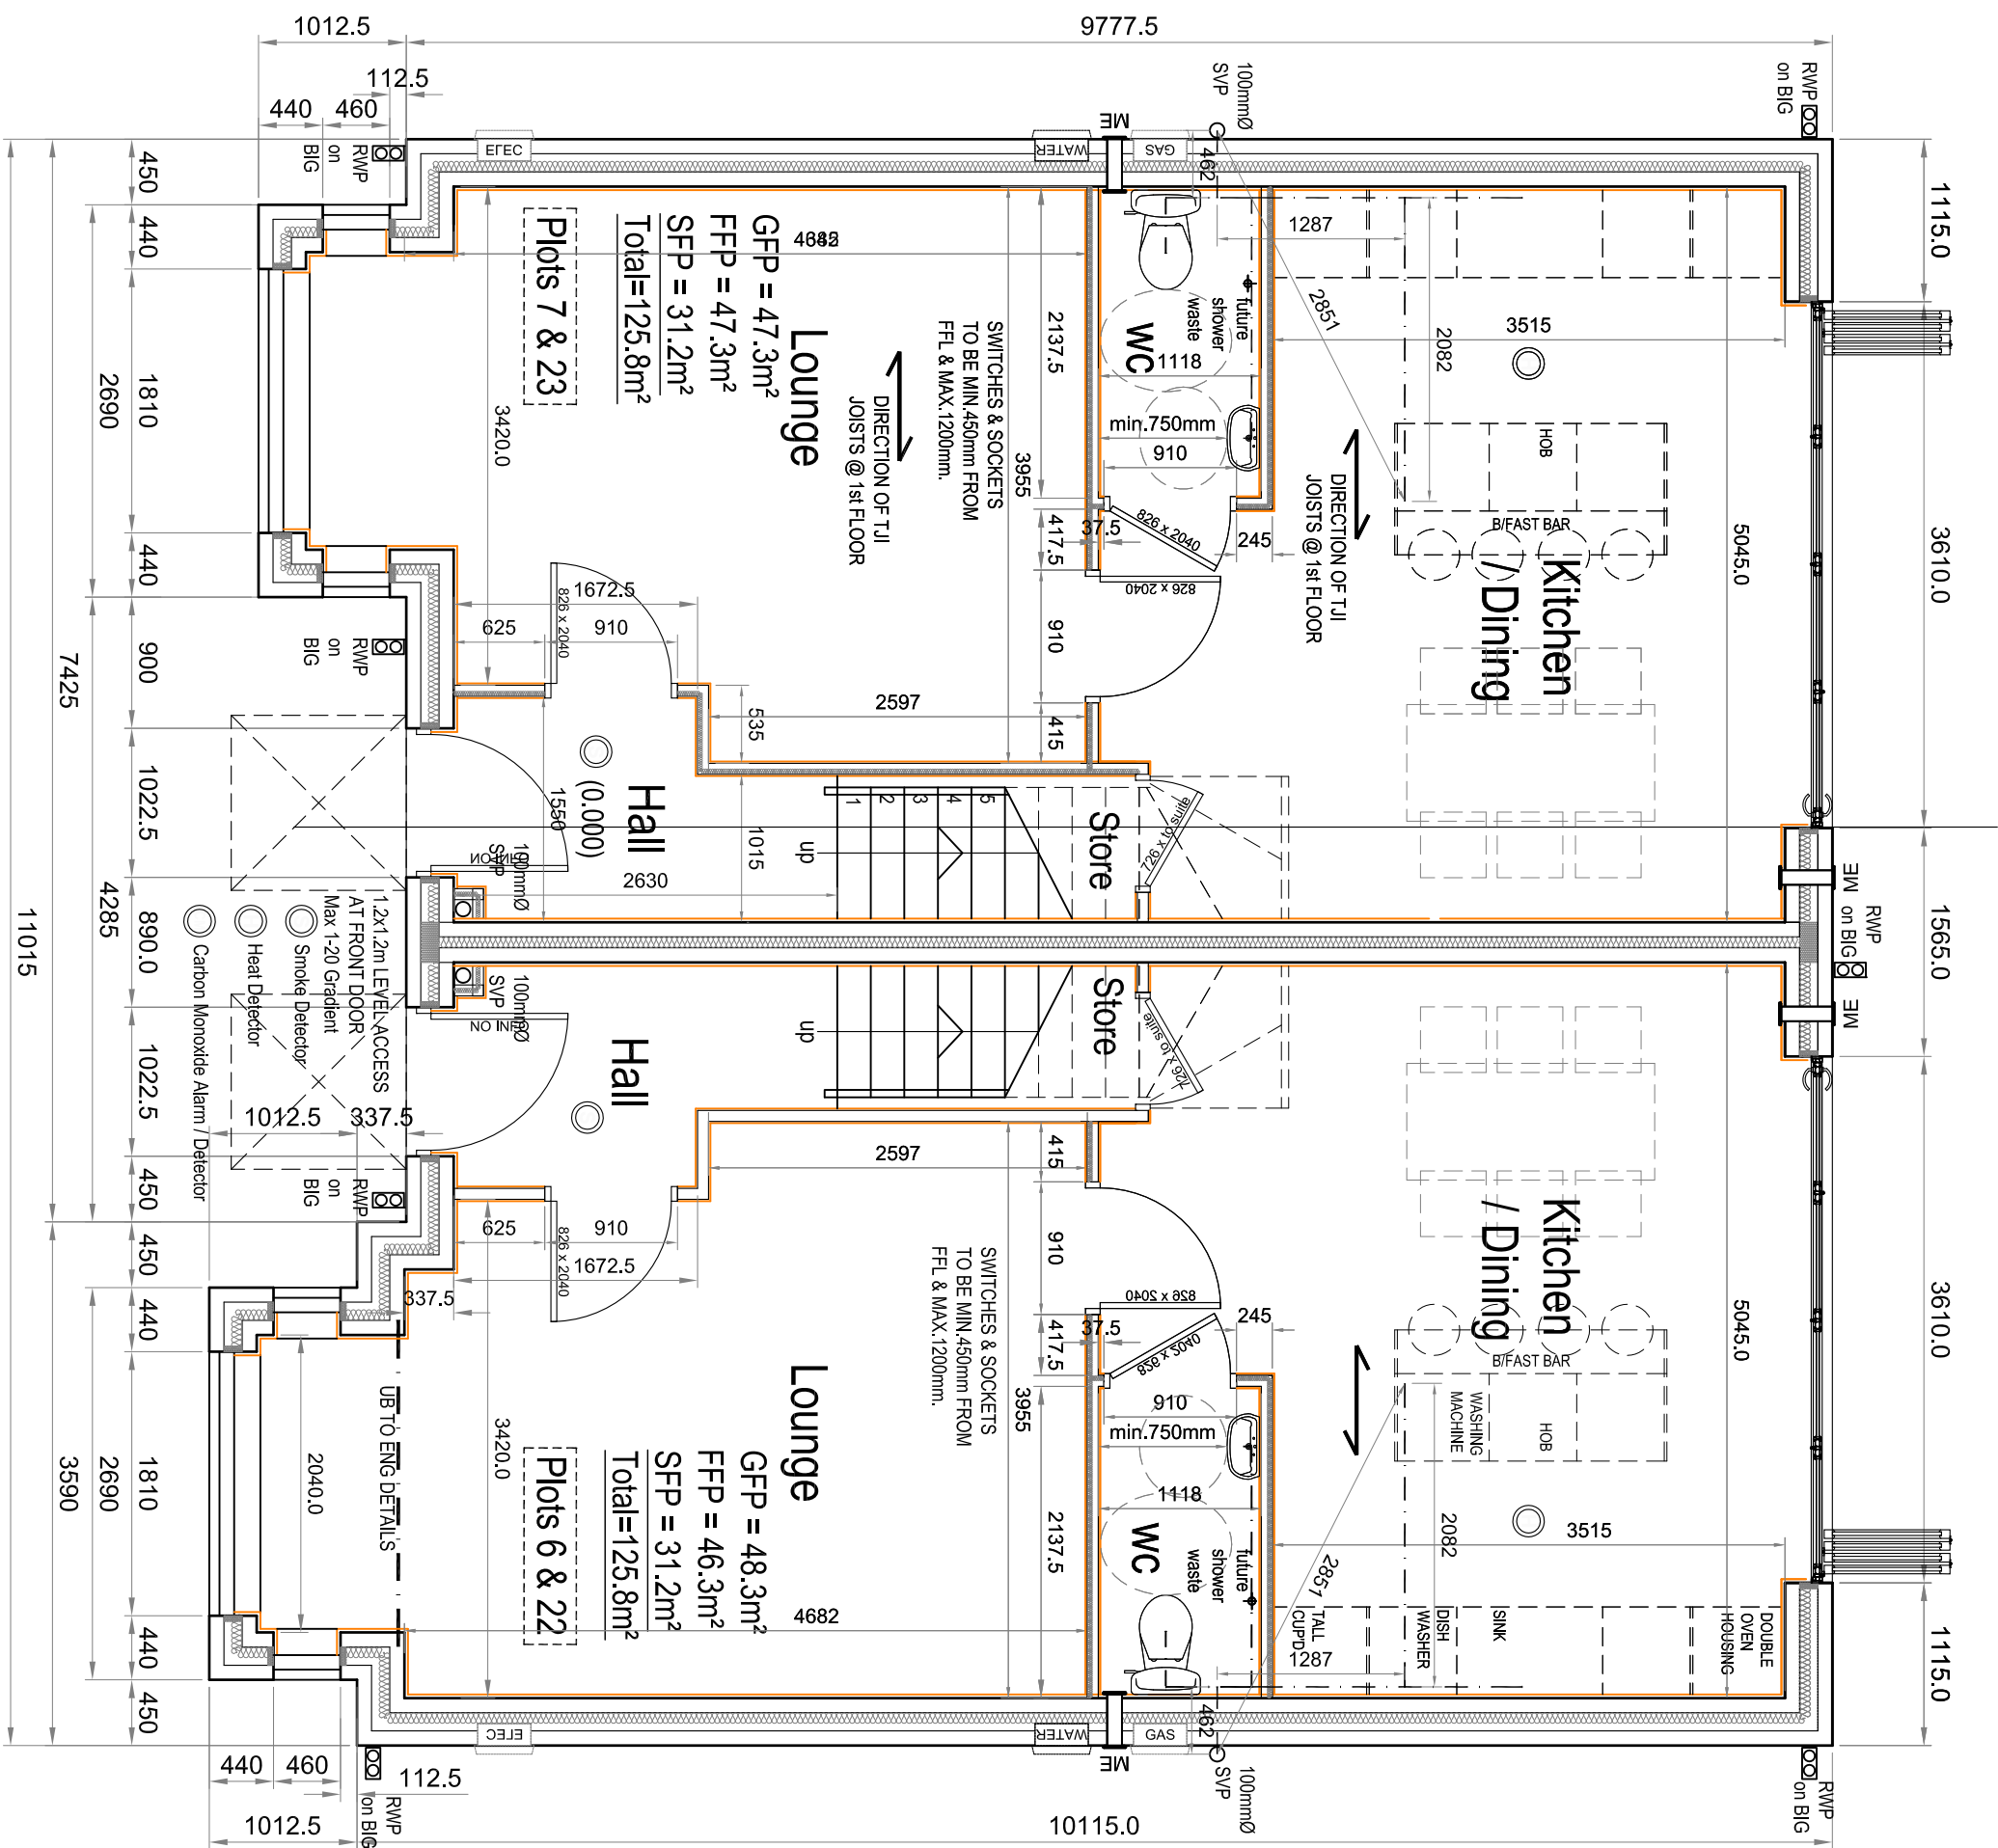

GROUND FLOOR PLAN - Plots 6-7 & 22-23

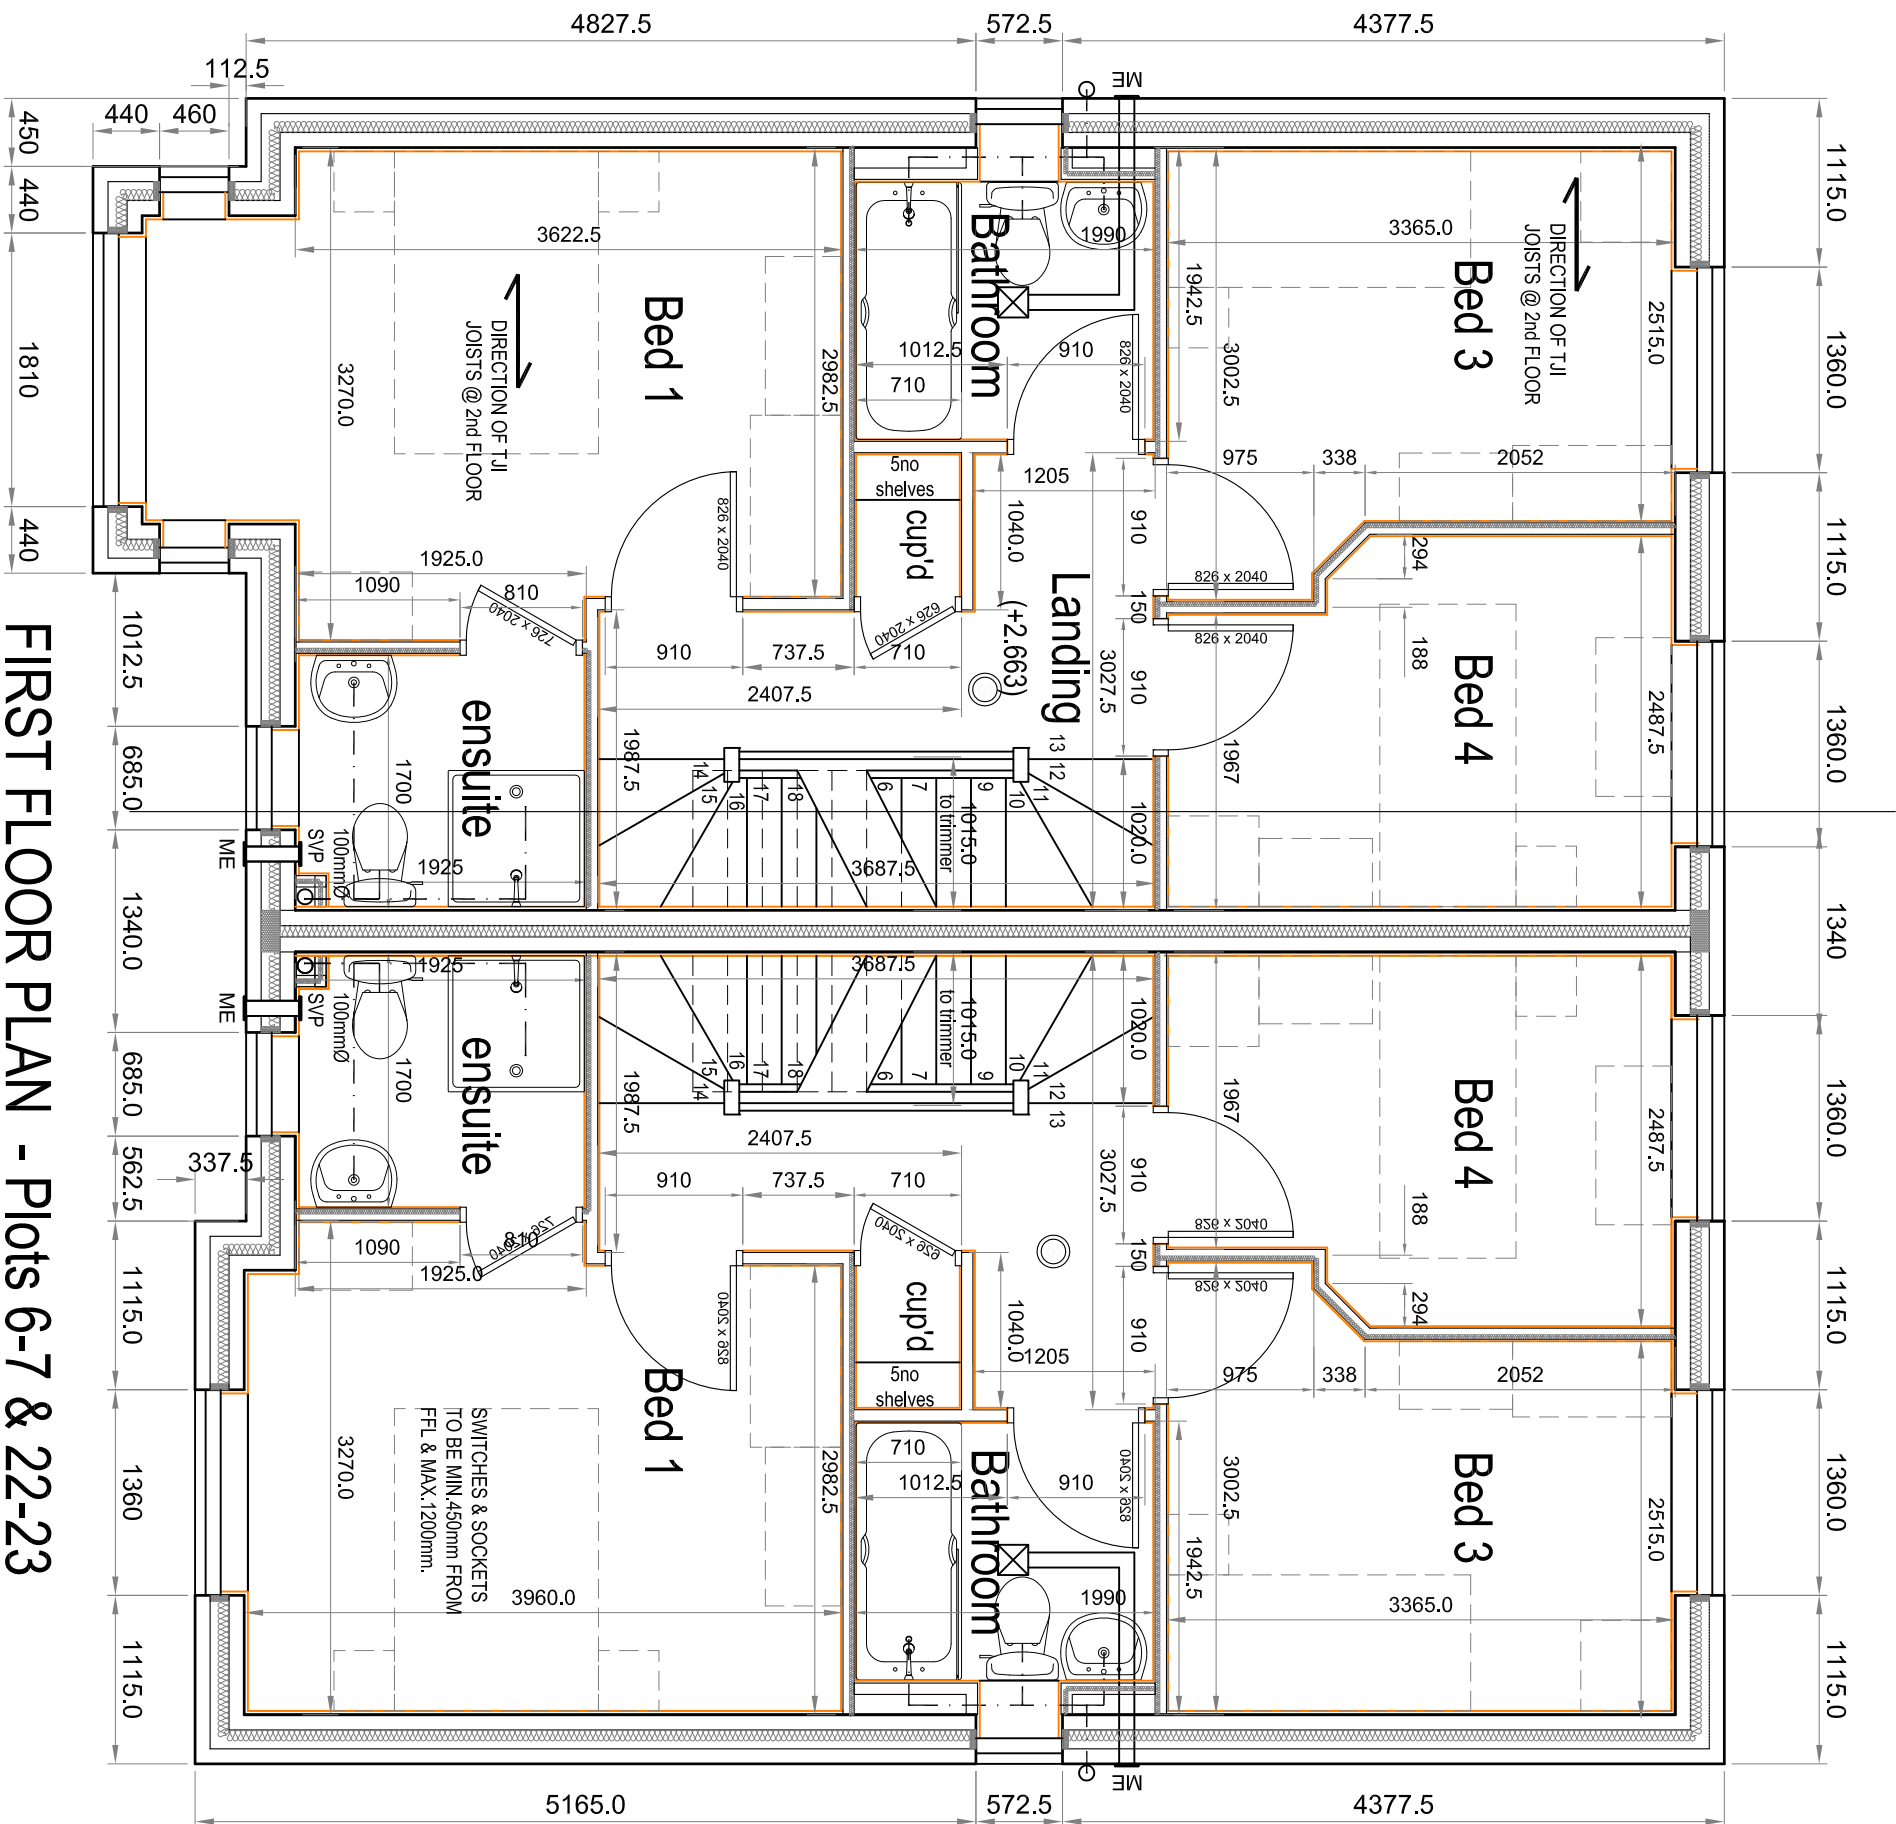

FIRST FLOOR PLAN - Plots 6-7 & 22-23

PRELIMINARY
Subject to Building
Regulation Approval

PROJECT
PROPOSED DEVELOPMENT
BOLTON HALL NURSING HOME
CARR HEAD LANE
ROTHERHAM
S63 8DA

CLIENT
MR ANDY HALL

DRAWING TITLE
PLOTS 6-7 & 22-23

DRAWN BLWORTHINGTON DATE 05.12.2016
CHECKED SCALE 1:50 PLANS (A1)
APPROVED 1:100 ELES (A1)

HOWARD & SEDDON A.R.I.B.A.
CHARTERED ARCHITECTS
64 WASHWAY ROAD,
SALE, CHESHIRE M33 7RE.
TEL No. 0161 - 973 8296
FAX No. 0161 - 962 3485
e-mail : admin@howardandseddon.co.uk

BUILDING REGULATIONS ISSUE

TO BE READ IN CONJUNCTION WITH STRUCTURAL DRAWINGS & CONSTRUCTION NOTES

12387

505

G