




**West Wing  
Worsbrough Hall**

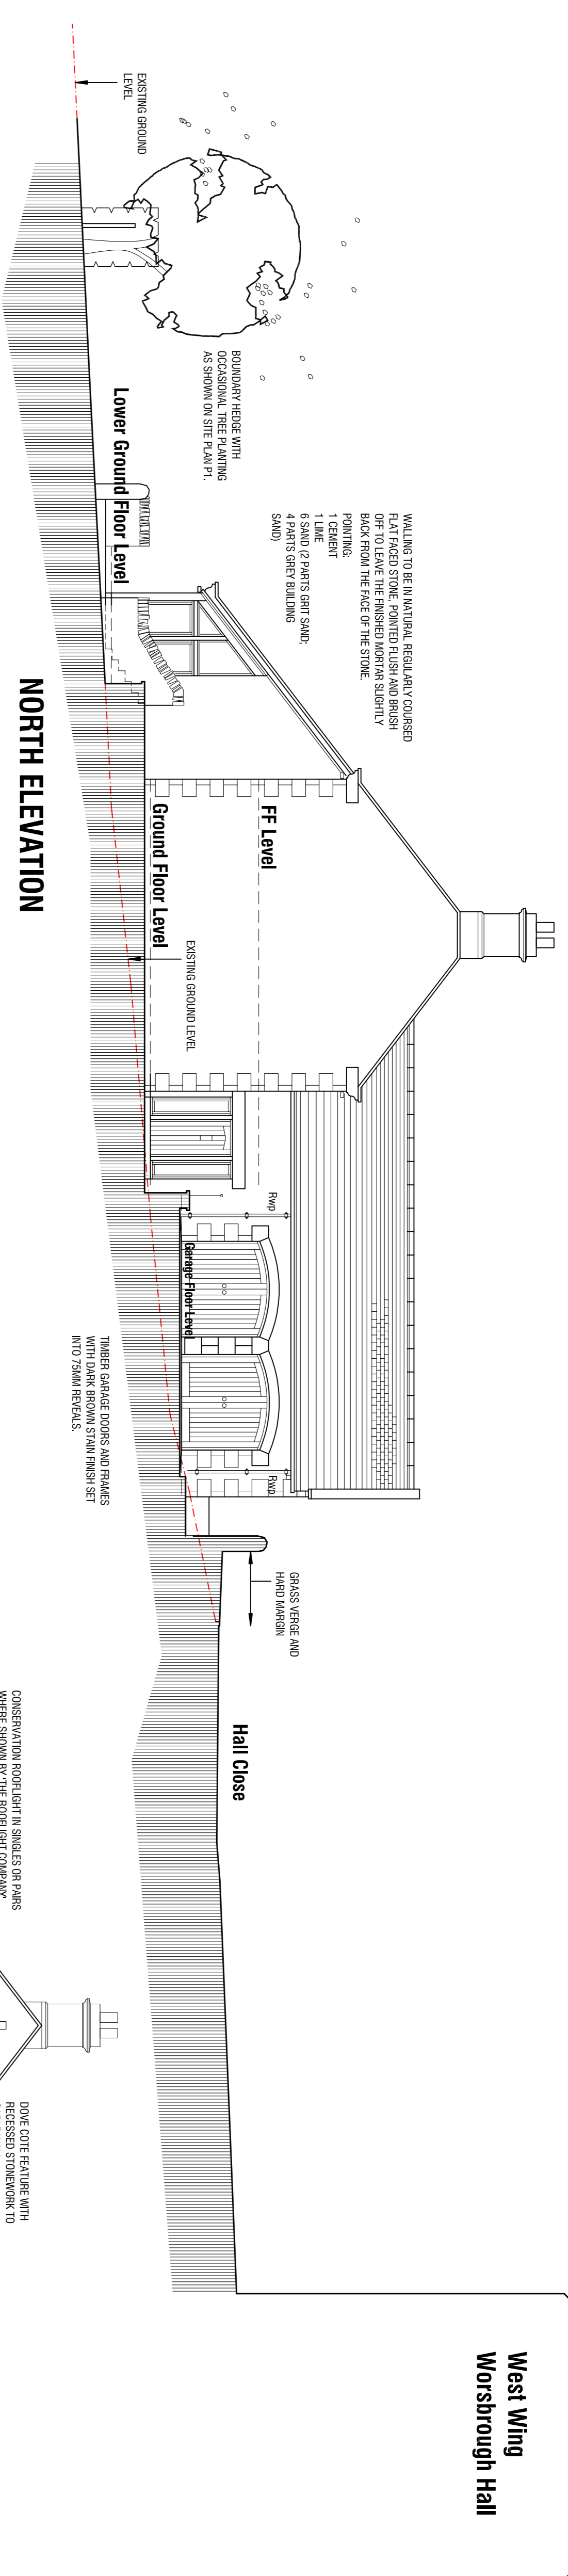


**NORTH ELEVATION**

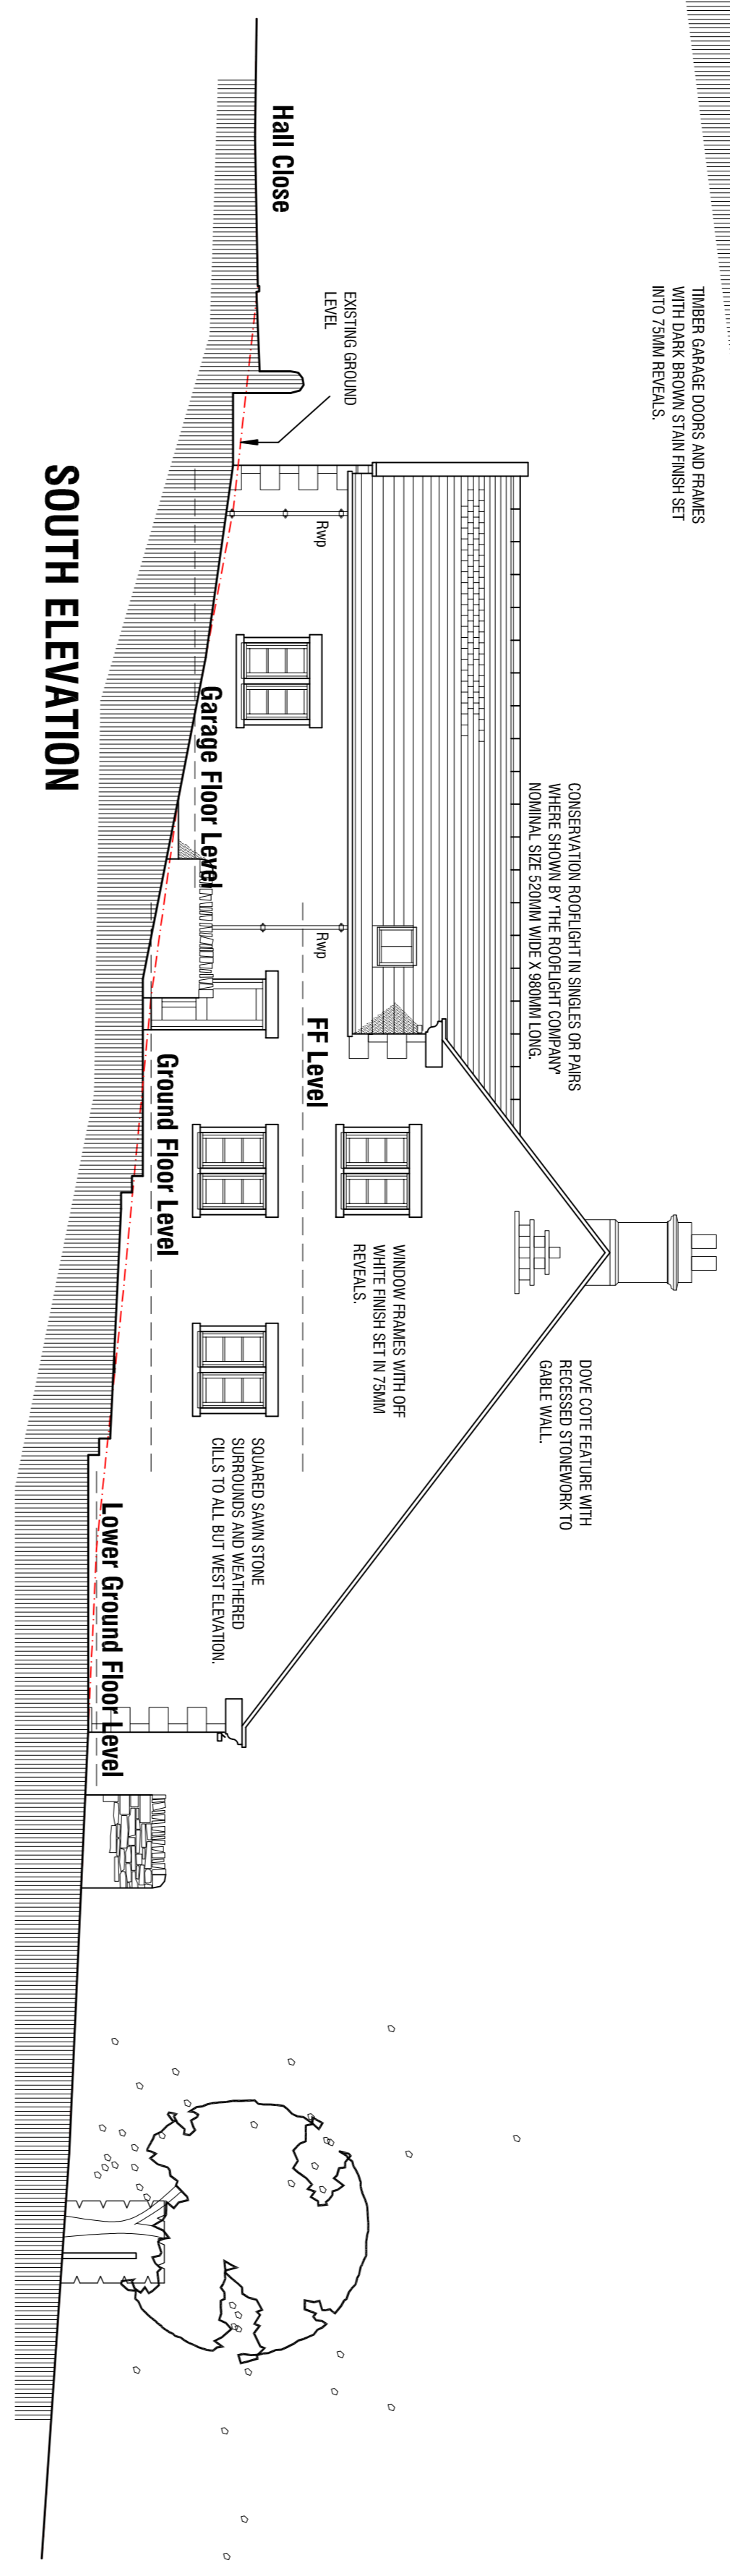


**SOUTH ELEVATION**

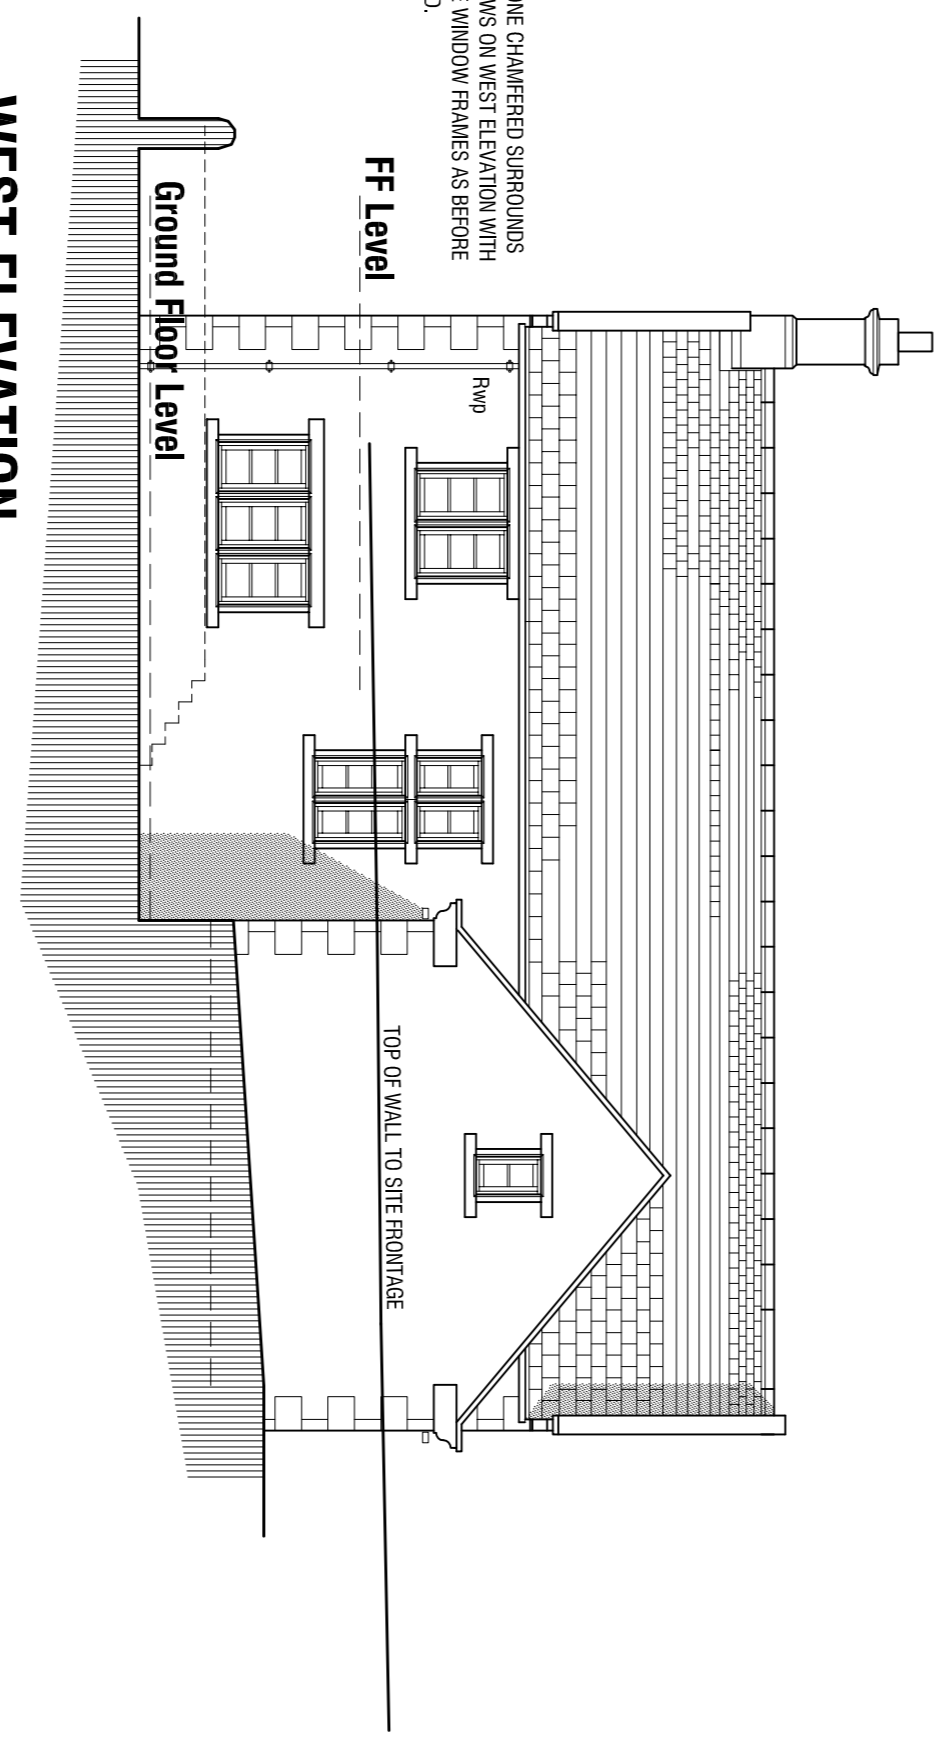


**WEST ELEVATION**

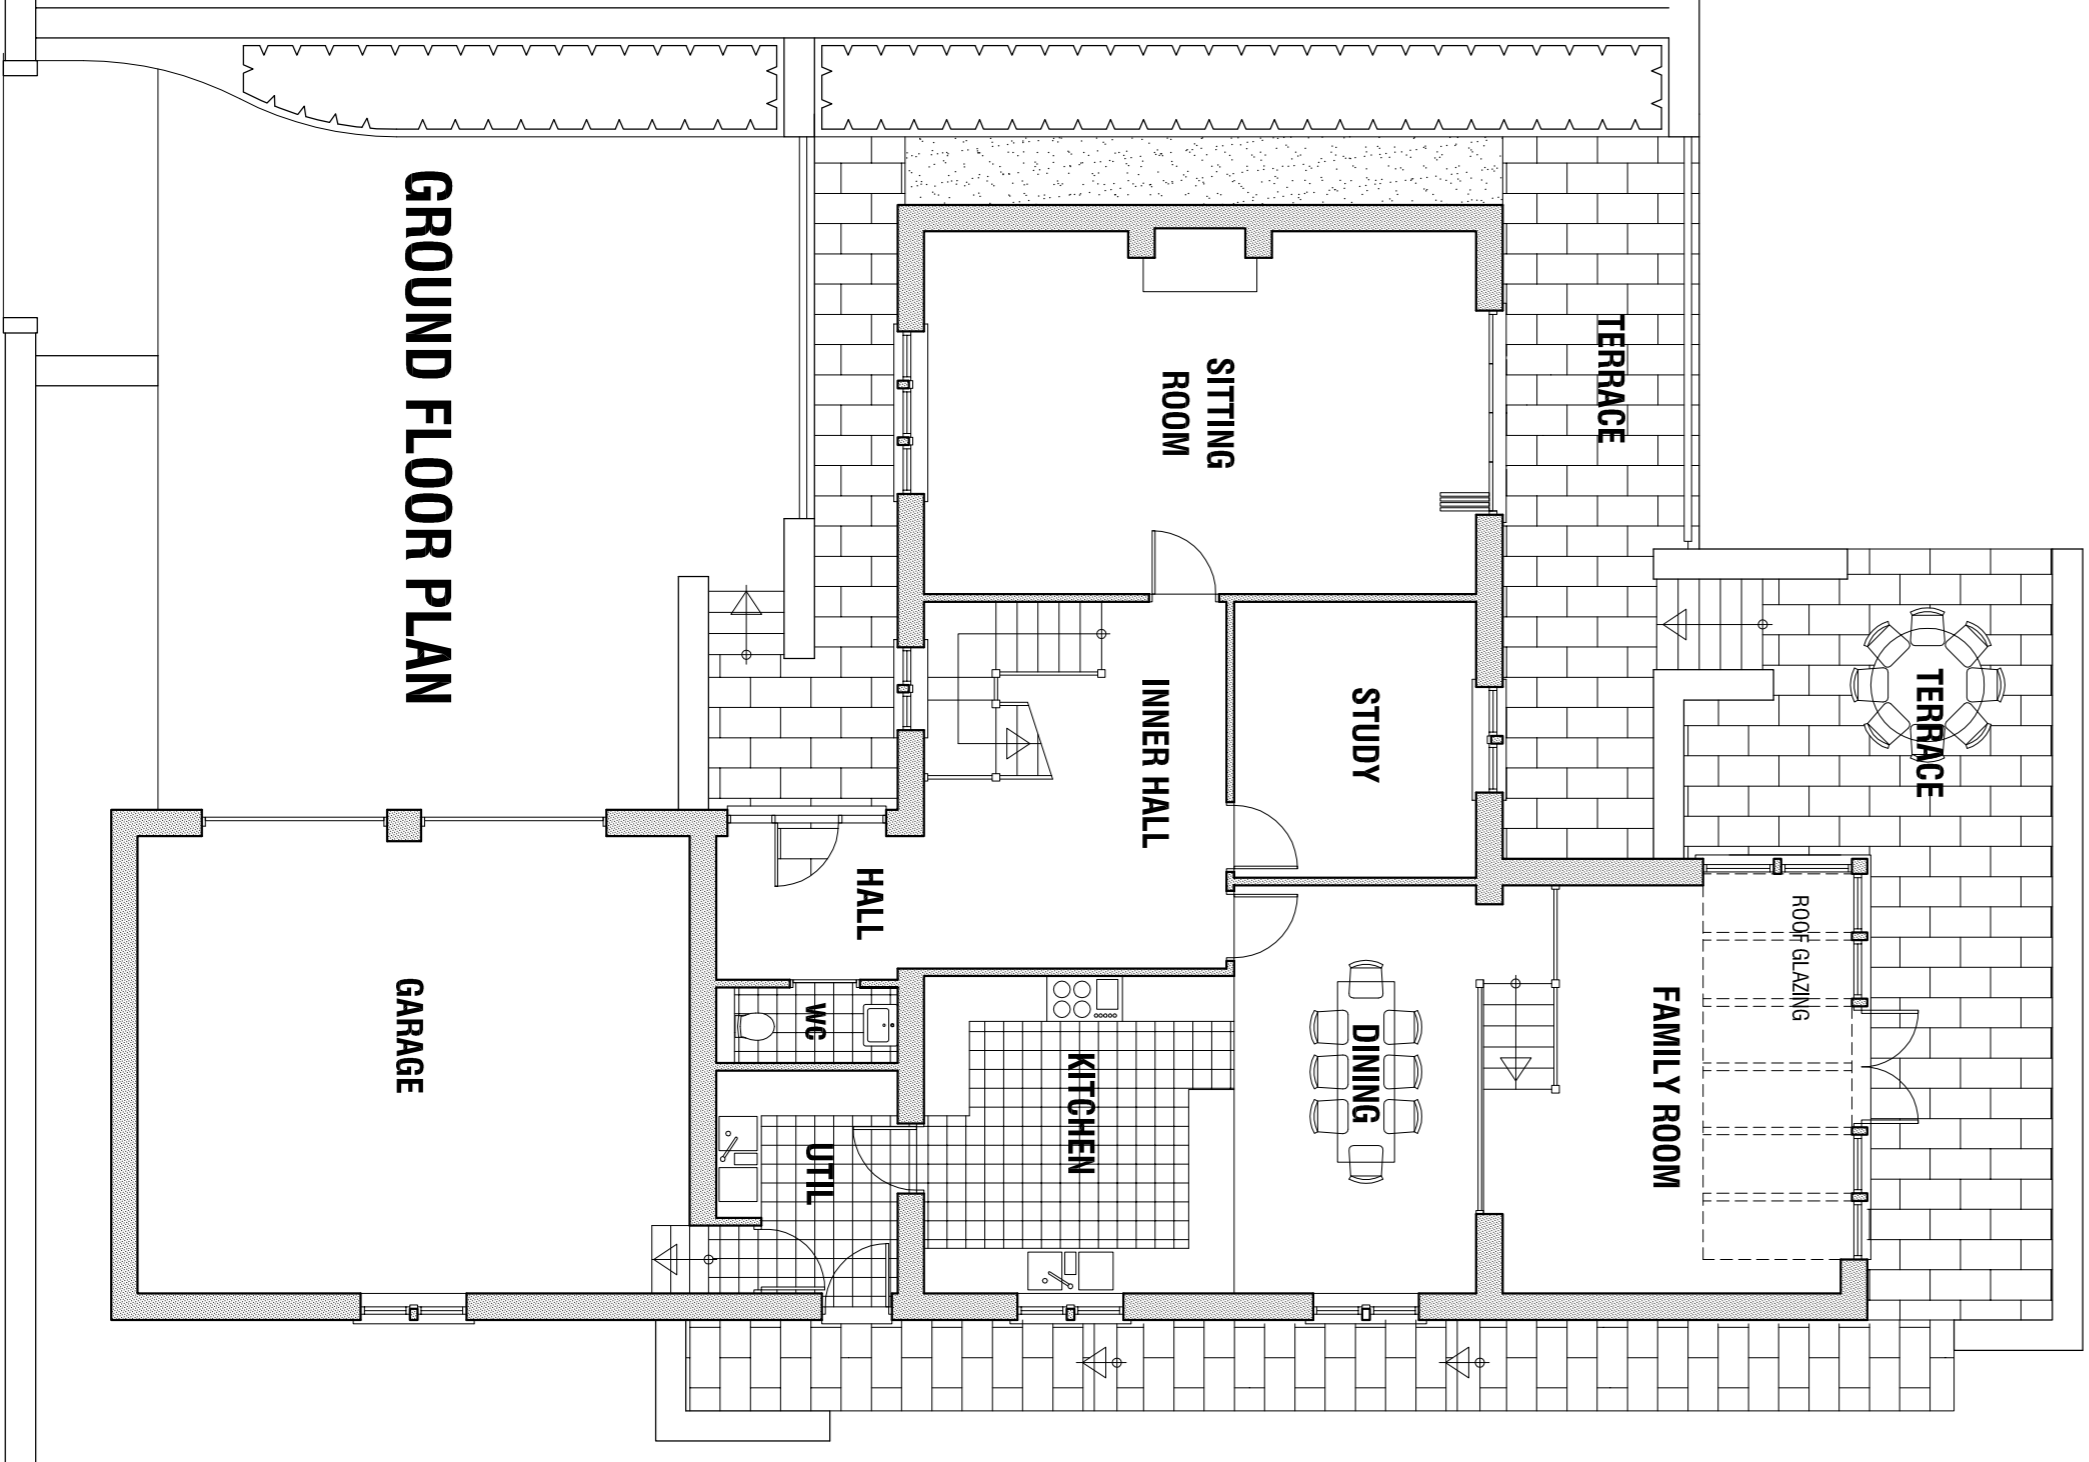

**GROUND FLOOR PLAN**

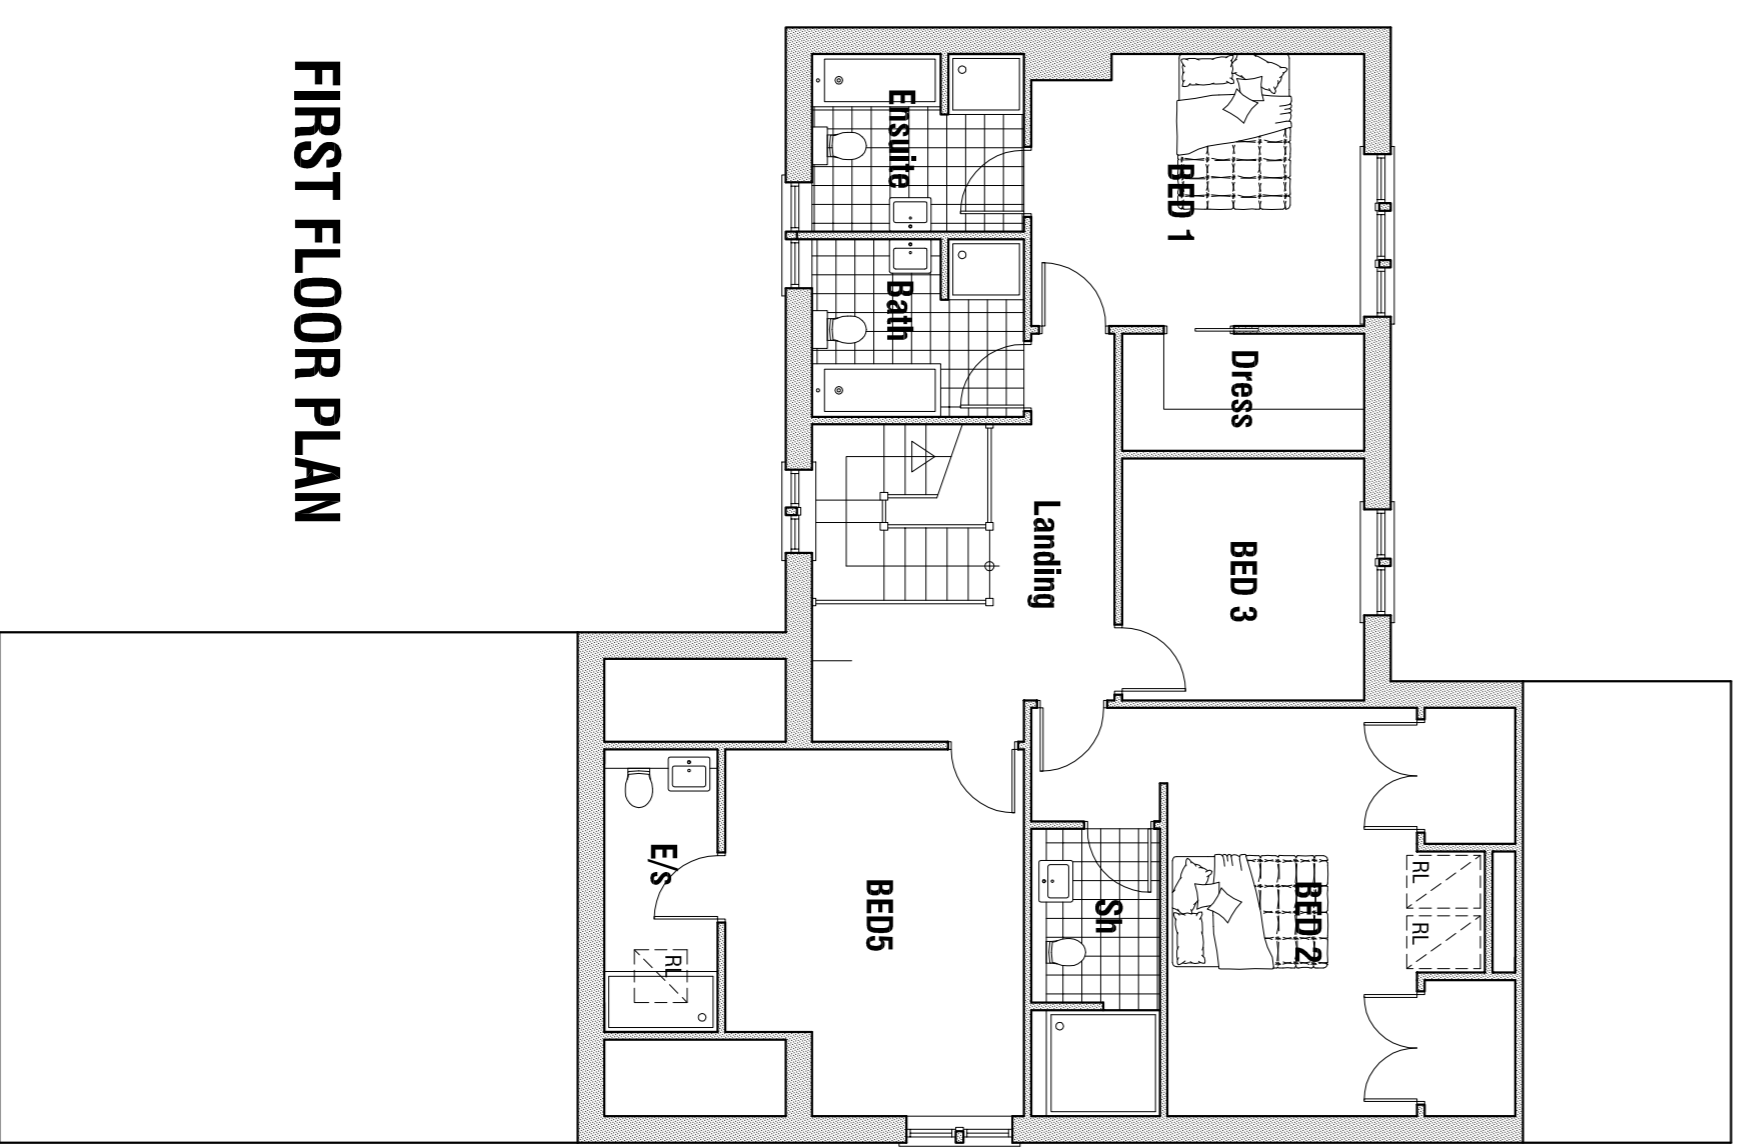

**FIRST FLOOR PLAN**

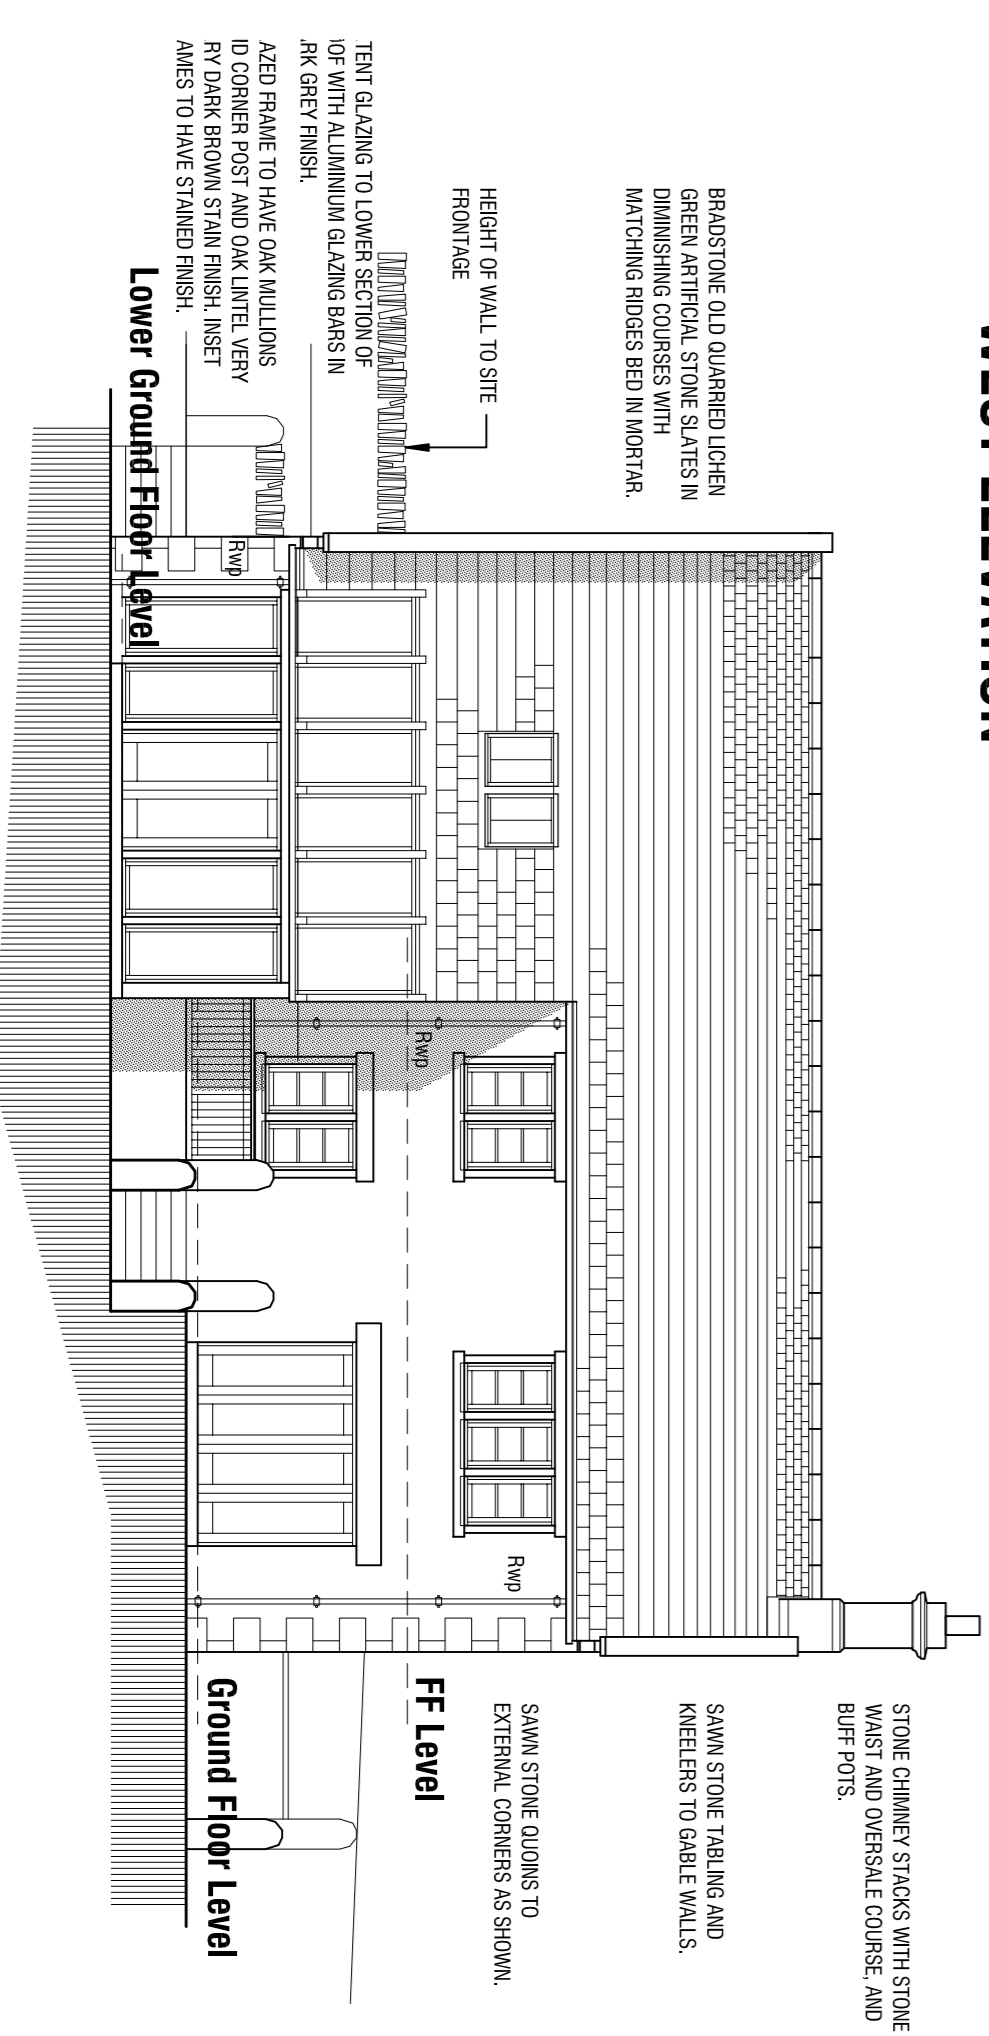

**EAST ELEVATION**

C 12.11.2012 Minor Amendments.  
 A 02.11.2012 Minor Amendments.  
 A 02.11.2012 Minor Amendments.

**RESIDENTIAL DEVELOPMENT  
 ERECTION OF 2 DWELLINGS  
 HALL CLOSE  
 WORSBROUGH  
 BARNISLEY**

**PROPOSALS**

**UNIT 1**

**mboddesign**  
 architectural design and building consultants

Fairfield House  
 Barnisley Close off Churchfield  
 Barnisley S70 2FL  
 11 0770 888306  
 M 0770 888306  
 E mboddesign@btconnect.com

Scale: 1:100 @A1      Drawn: MJB

Date: OCTOBER 2012      Ref: 1242

Dwg No: P2      Rev: C

mm	cm	mm	cm
1:1	1:2	1:5	1:10

Copyright © 2012 mboddesign. All rights reserved. This drawing is the property of mboddesign and is not to be reproduced, stored in a retrieval system, or transmitted in any form or by any means, electronic, mechanical, photocopying, recording, or by any information storage and retrieval system, without the prior written permission of mboddesign.