



Scale 1:100



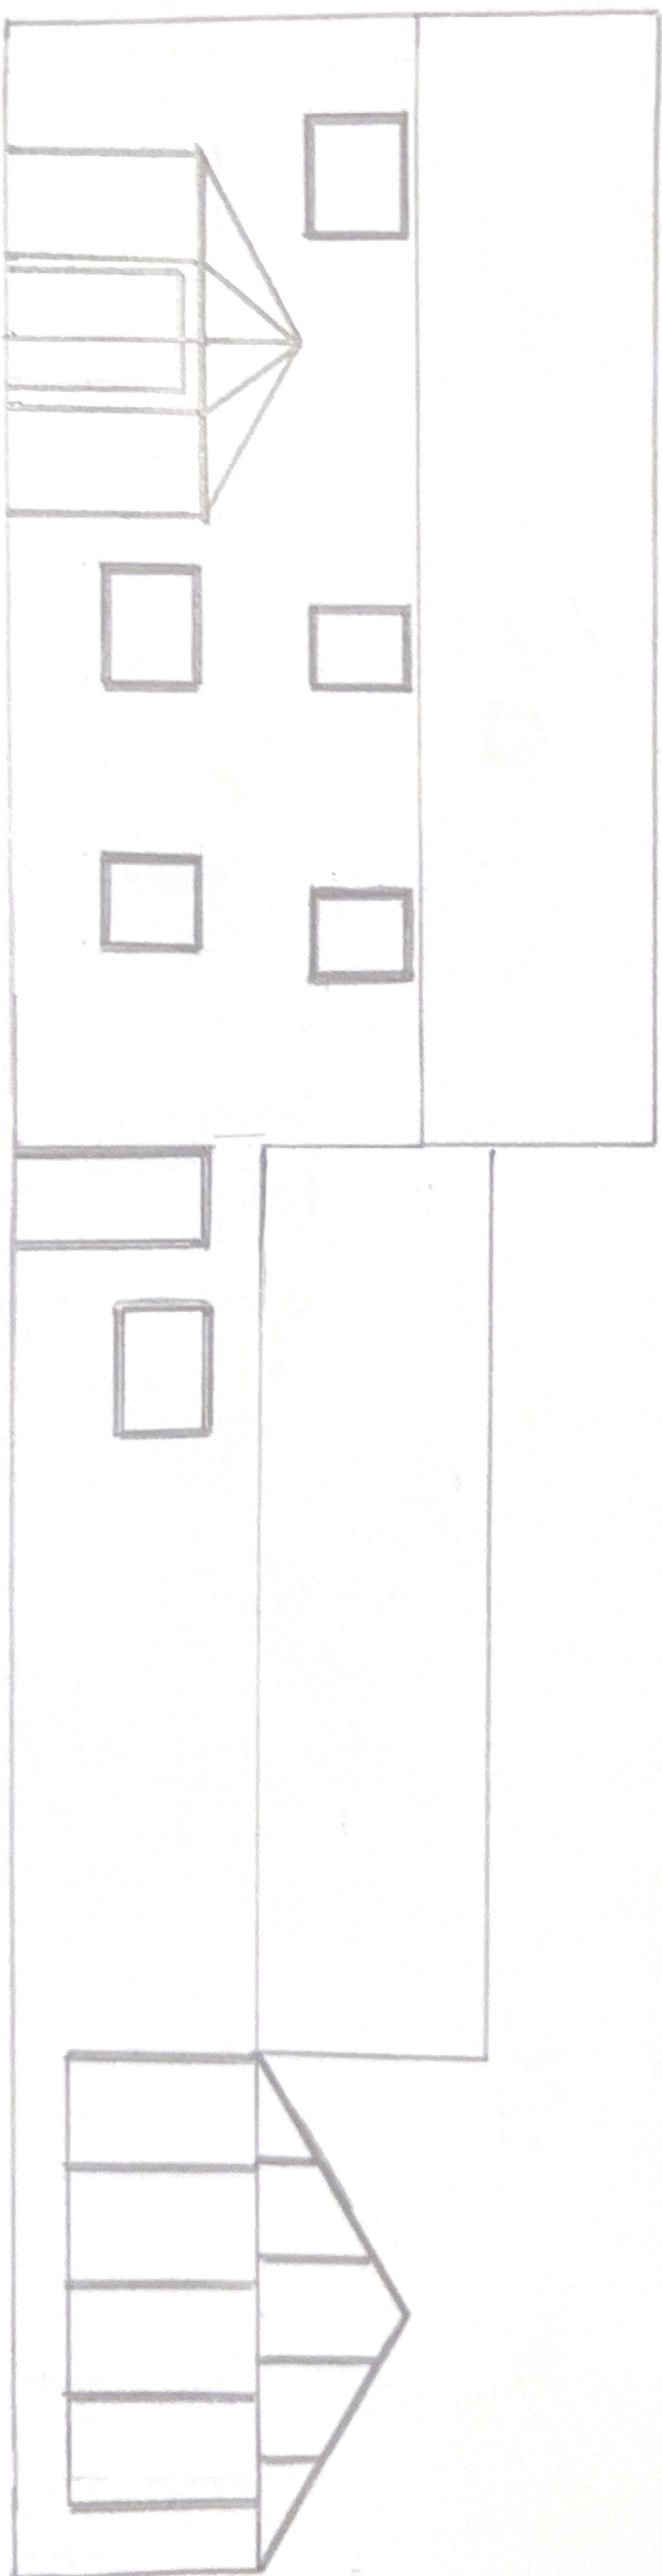

Existing East Elevation


Scale 1:100

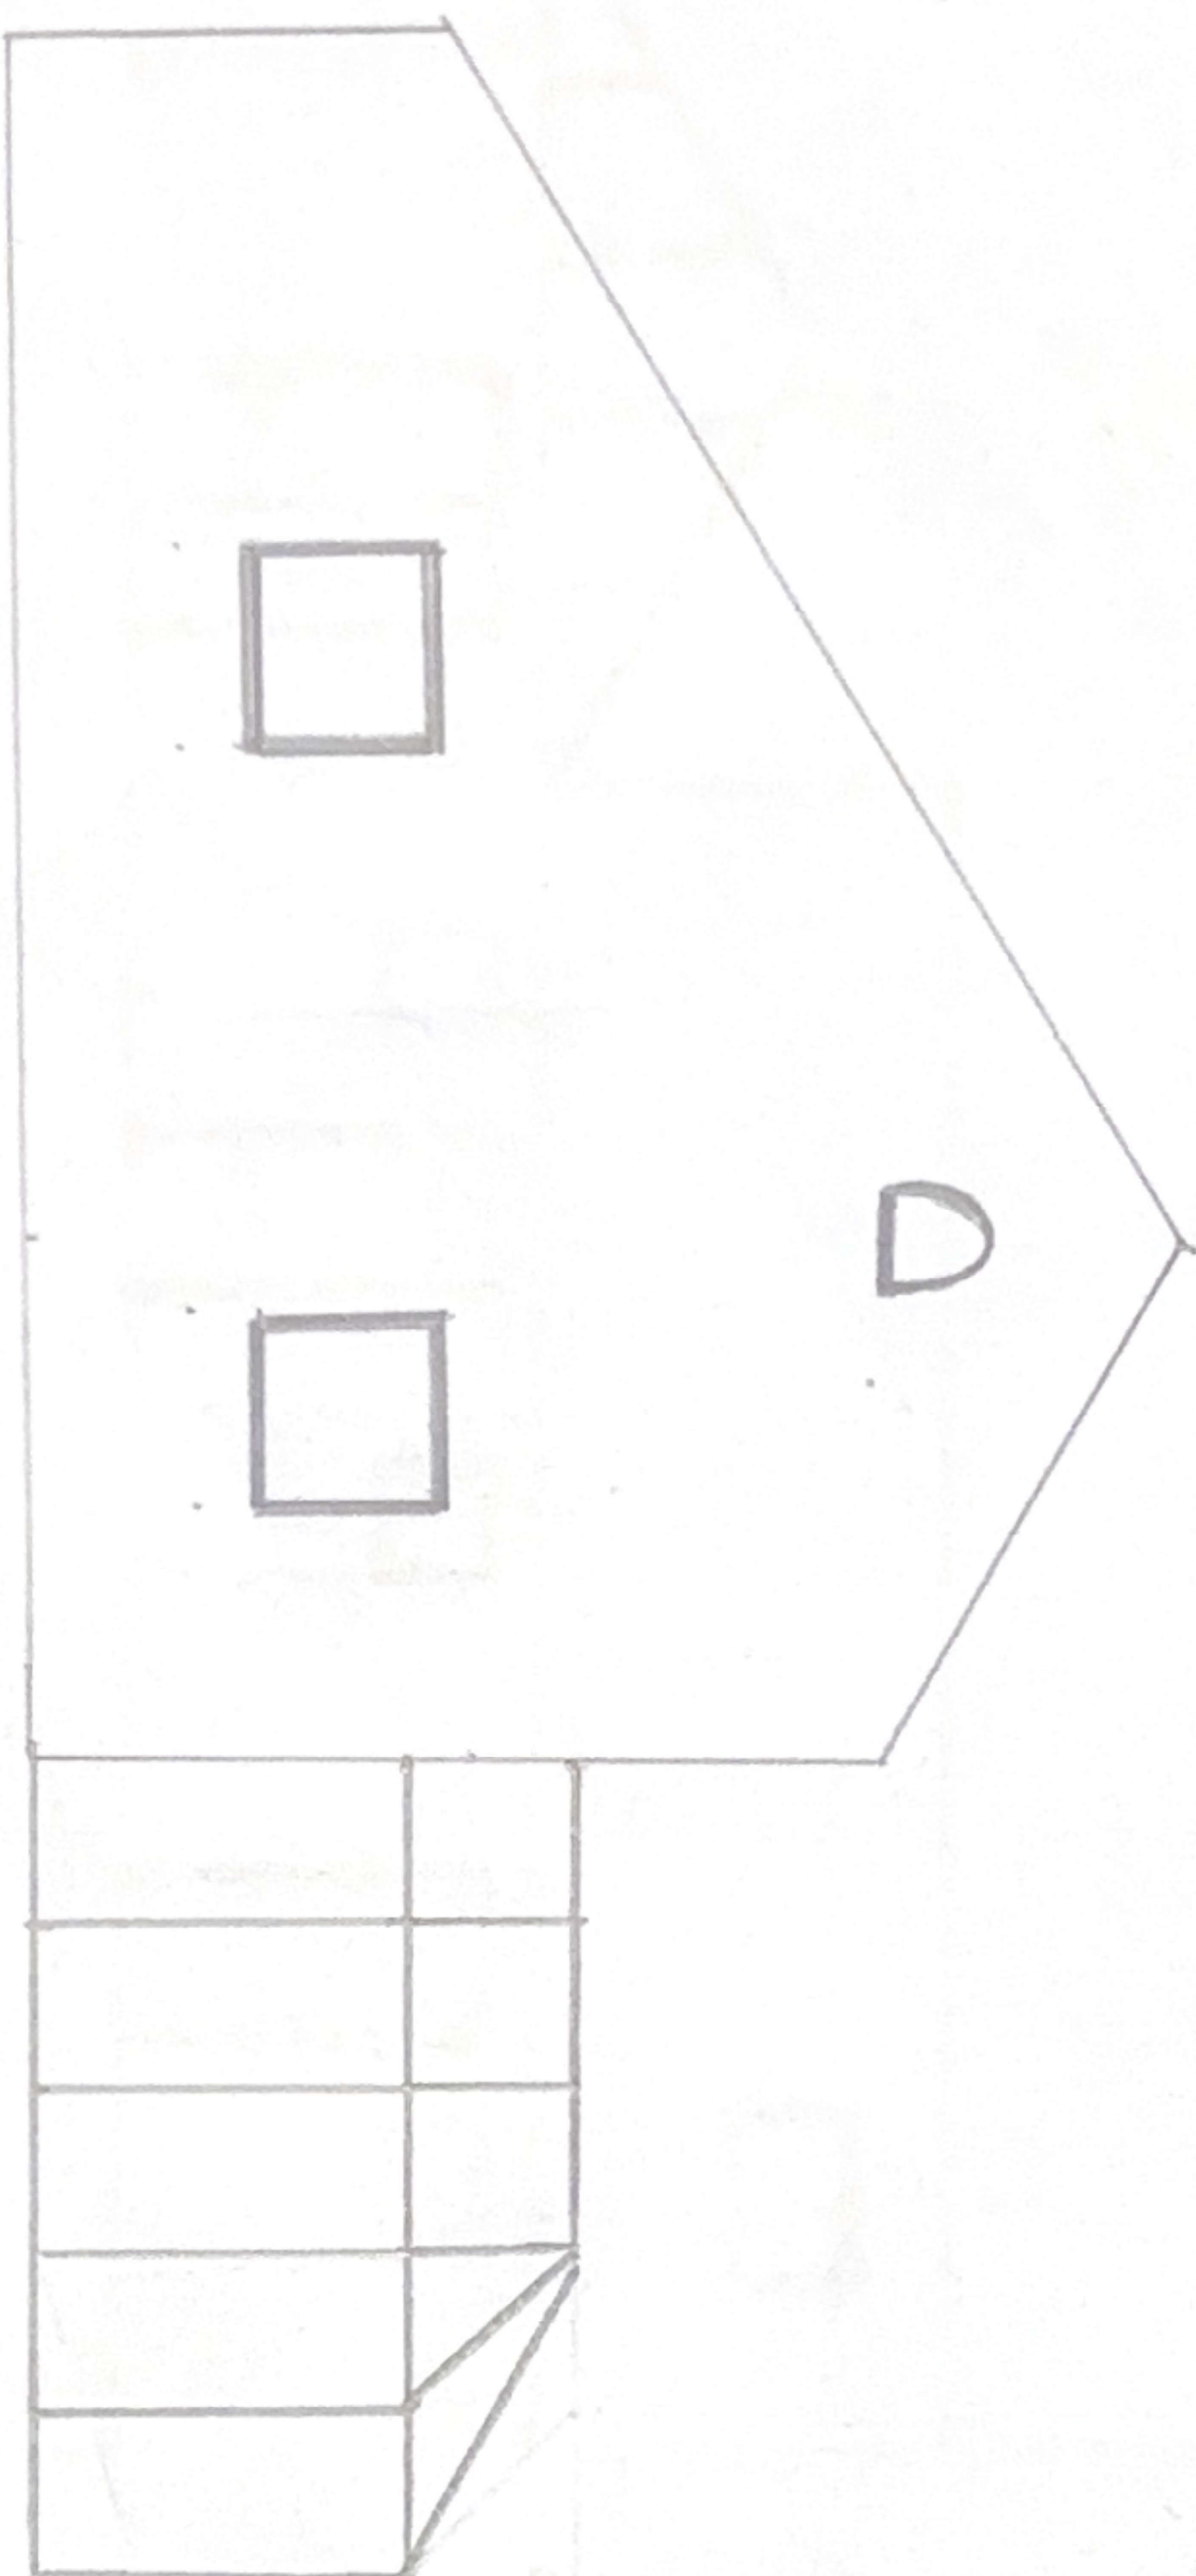



Existing South Elevation

Scale 1:100

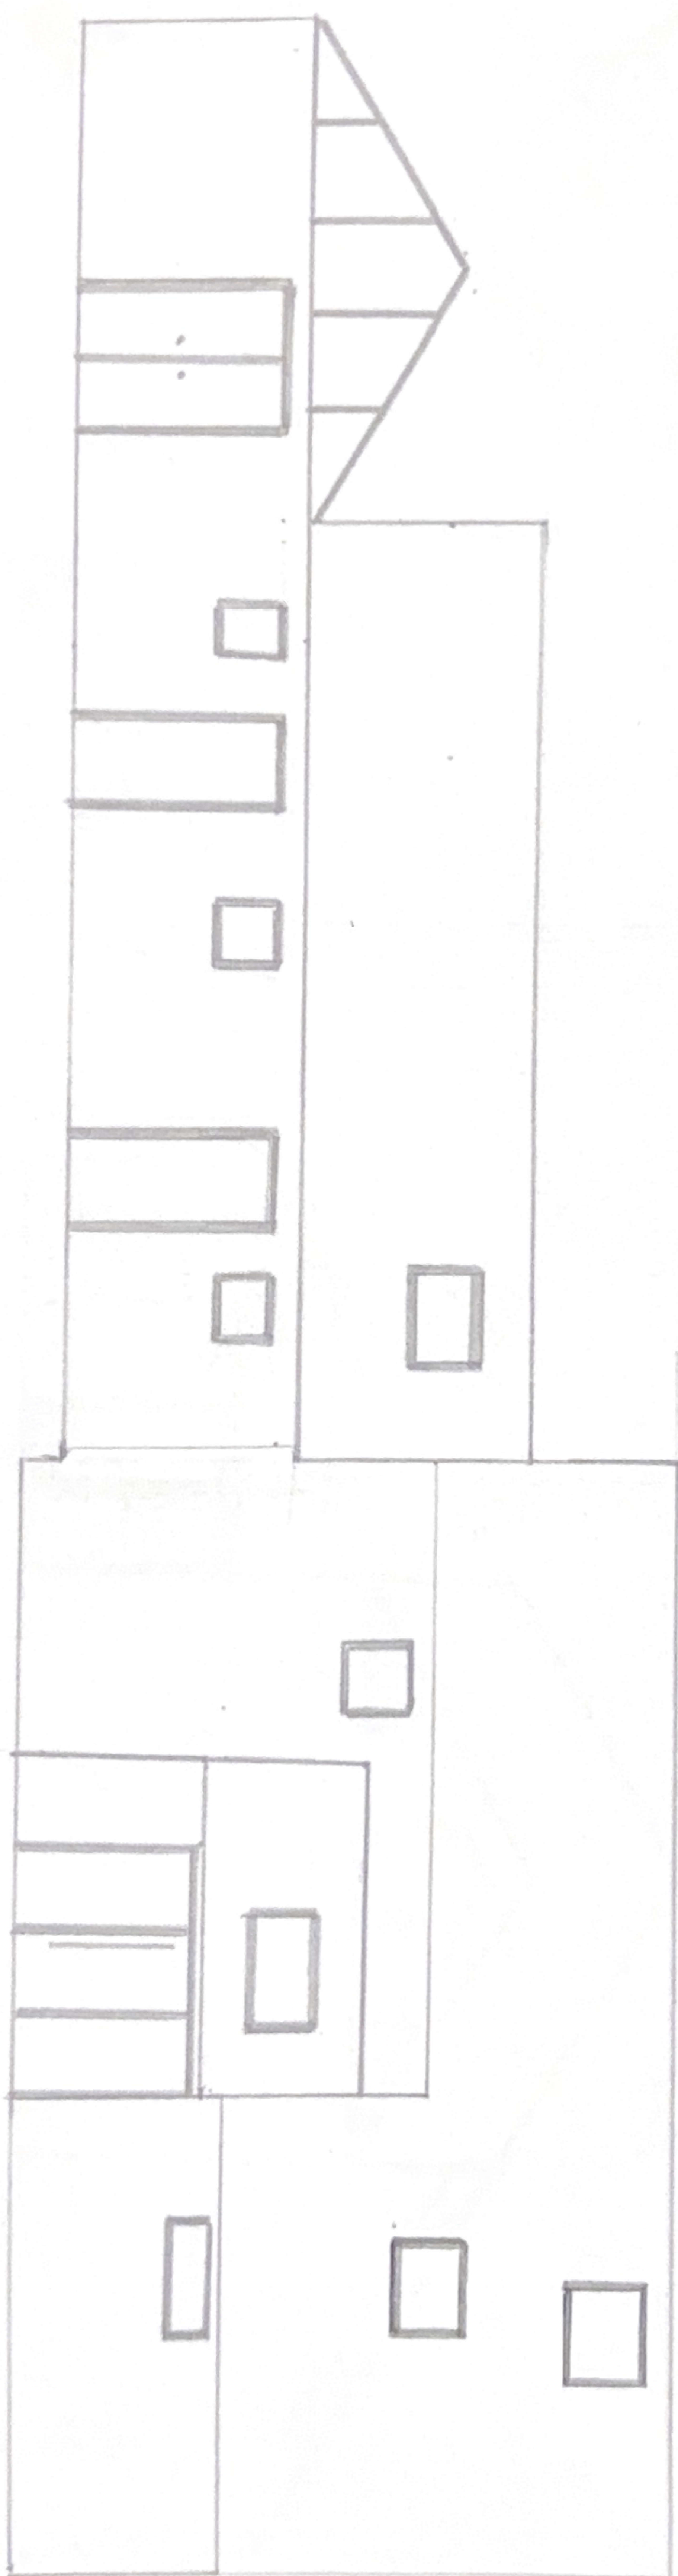



Existing West Elevation

Scale 1:100

