




EXISTING- FRONT ELEVATION

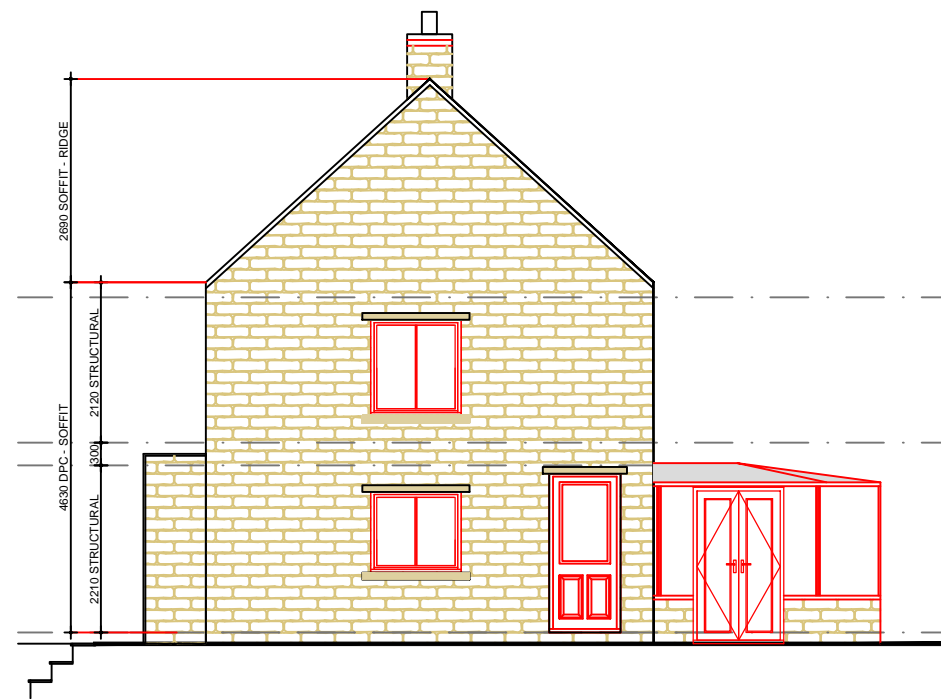

EXISTING- RIGHT GABLE ELEVATION

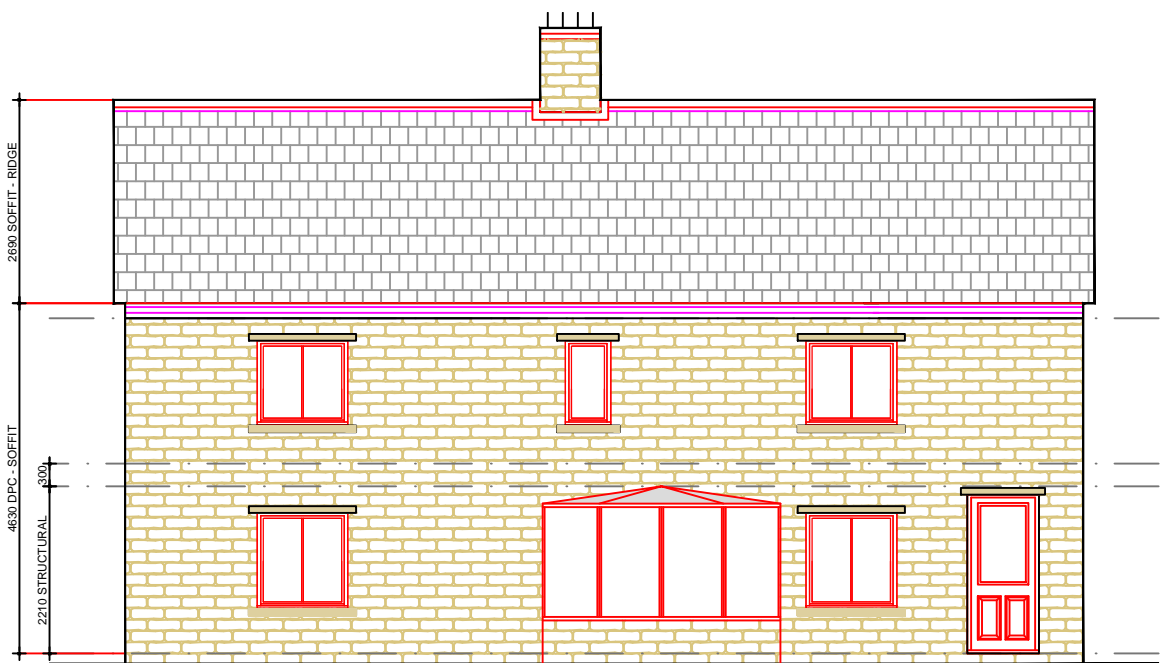

EXISTING- REAR ELEVATION

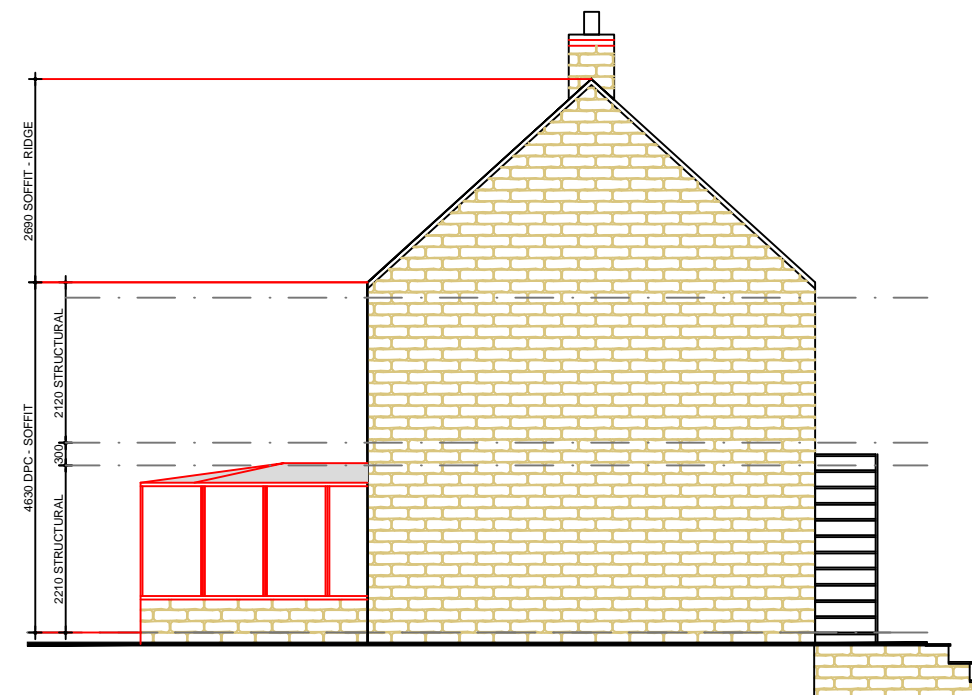

EXISTING- LEFT GABLE ELEVATION

<p>DIAL HOUSE BILLINGLEY</p>	<p>Title: Existing- Planning Elevations</p>	<p>Rev:</p>	<p>Description:</p>	<p>Date:</p>
	<p>Drawing No: 04 Scale: 1:100@A3 Date: 15.07.16 Drawn: AN</p>			