



Front Elevation

Side Elevation

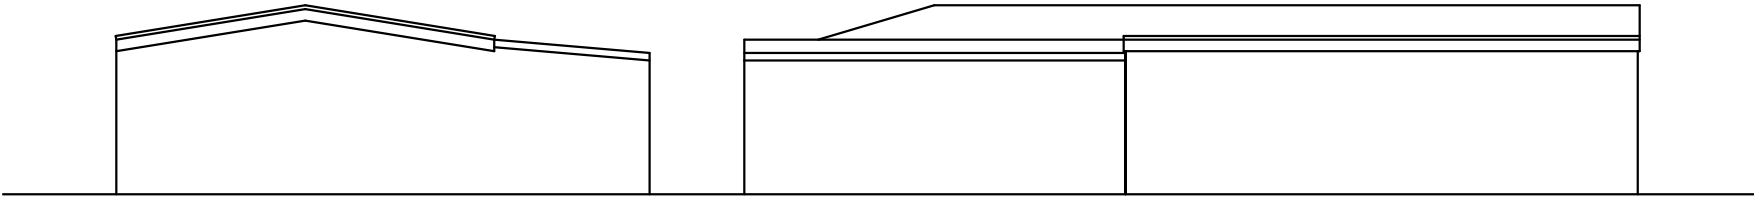


Rear Elevation

Side Elevation

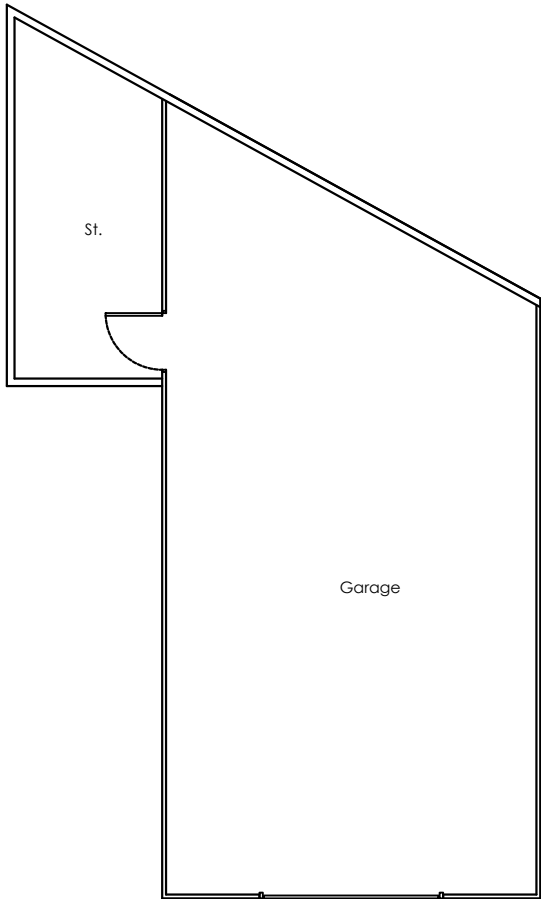

Floor Plan

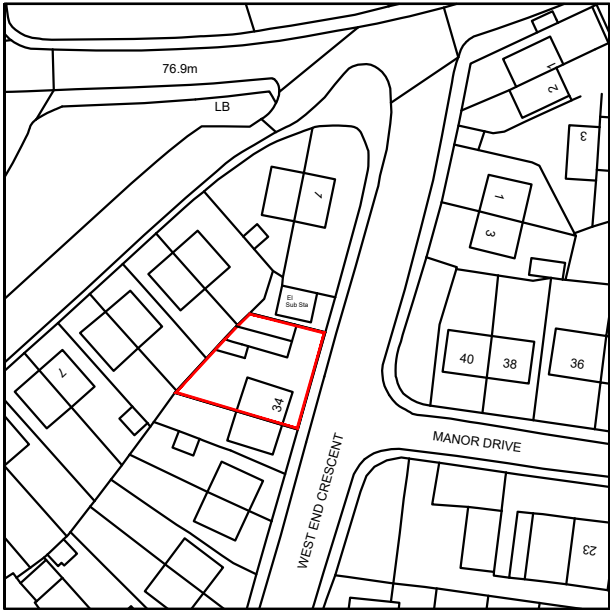

Location Plan 1:1250



Planning drawings only - Not to be used for construction purposes.




|                               |
|-------------------------------|
| Client                        |
| Project                       |
| 34 West End Crescent, Royston |
| Title                         |
| Existing Elevations & Plan    |

|             |            |         |
|-------------|------------|---------|
| Scale       | 1:100 @ A3 | Date    |
| Drawn       | AC         | Checked |
| Drawing No. | Rev.       |         |



ARCHITECTURAL SERVICES FOR DOMESTIC  
EXTENSIONS, ALTERATIONS AND NEW BUILDS

01924 663241 / 07837 804088  
andy@spacium.co.uk  
www.spacium.co.uk

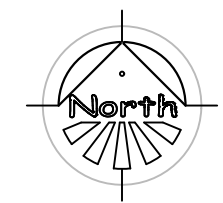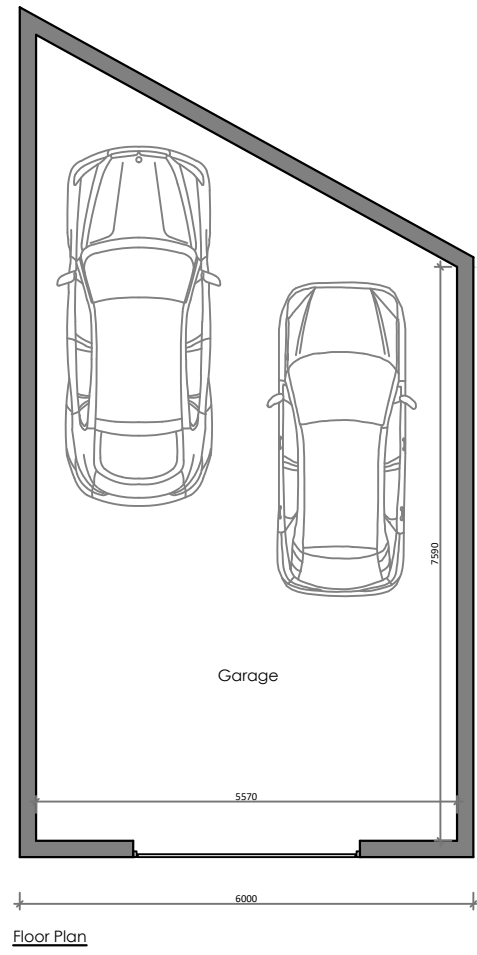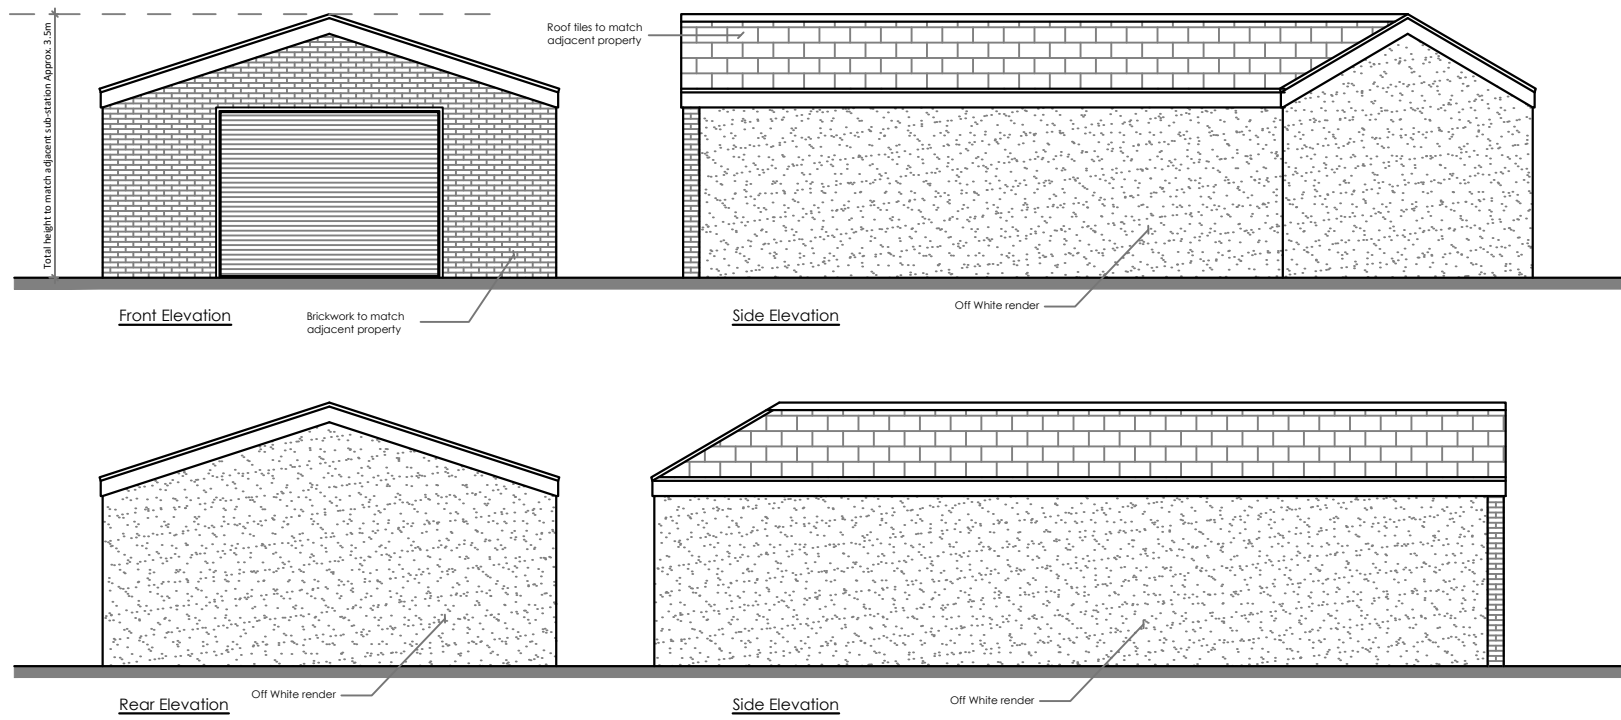

Planning drawings only - Not to be used for construction purposes.

|                                          |         |
|------------------------------------------|---------|
| Client                                   |         |
| Project<br>34 West End Crescent, Royston |         |
| Title<br>Proposed Elevations & Plan      |         |
| Scale<br>1:100 @ A3                      | Date    |
| Drawn<br>AC                              | Checked |
| Drawing No.                              | Rev.    |



ARCHITECTURAL SERVICES FOR DOMESTIC  
EXTENSIONS, ALTERATIONS AND NEW BUILDS

01924 663241 / 07837 804088  
andy@spacium.co.uk  
www.spacium.co.uk