

HOUSE TYPE N302
3 Bed Detached Dual Aspect
90.4 sq.m / 973 sq.ft



OP
Plot 14

SIDE ELEVATION




OP
Plot 14

FRONT ELEVATION



OP
Plot 14

SIDE ELEVATION

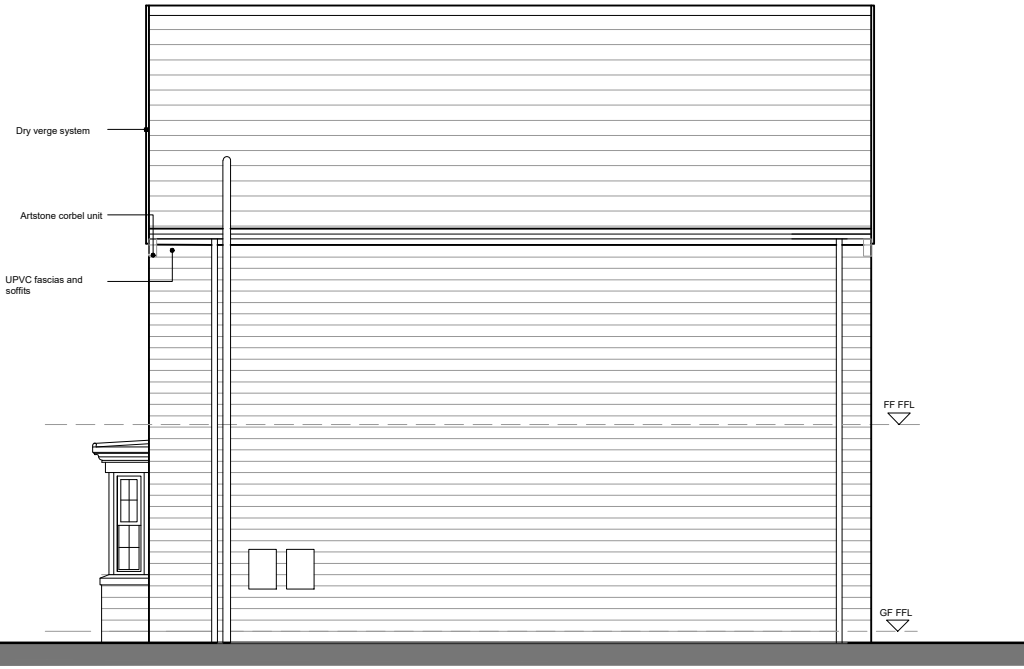

OP
Plot 14

REAR ELEVATION

-	-	-	-
Rev	By	Note	Date



NEWETT
HOMES

Thorp Arch Grange Walton Road Thorp Arch Wetherby LS23
T: 01937 543 595 F: 01937 582 333 E: info@berkeleydever

PROJECTNew Smithy Avenue, Thurlstone

TITLE N302 Elevations

DATE 29.07.20

SCALE 1:100@A3

DWG. NO N302.03

REVISION -

DRAWN JL

CHECKED JL

DO NOT SCALE FROM DRAWINGS. ANY DISCREPANCIES TO
BE NOTIFIED TO THE ARCHITECTS. COPYRIGHT RESERVED