



Drawing No.	Rev No.
MMP002 -002	

DO NOT SCALE: Contractor to check all dimensions and report any omissions or errors


NOTES

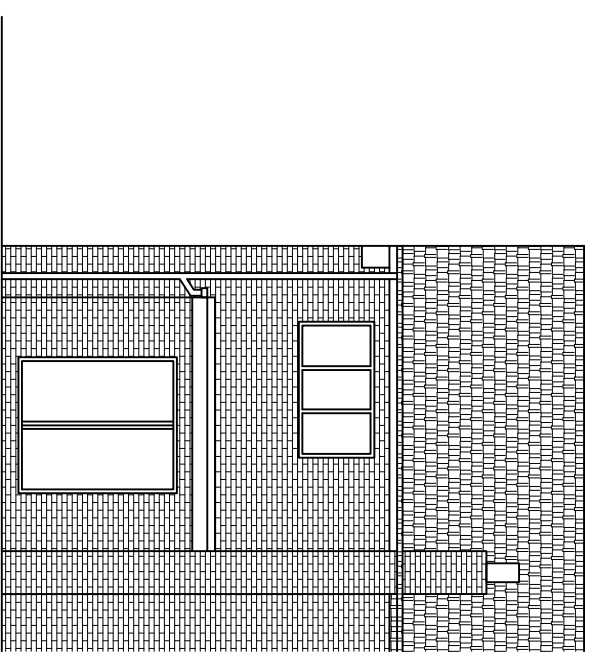


EXISTING REAR ELEVATION
SCALE 1:100 AT A3

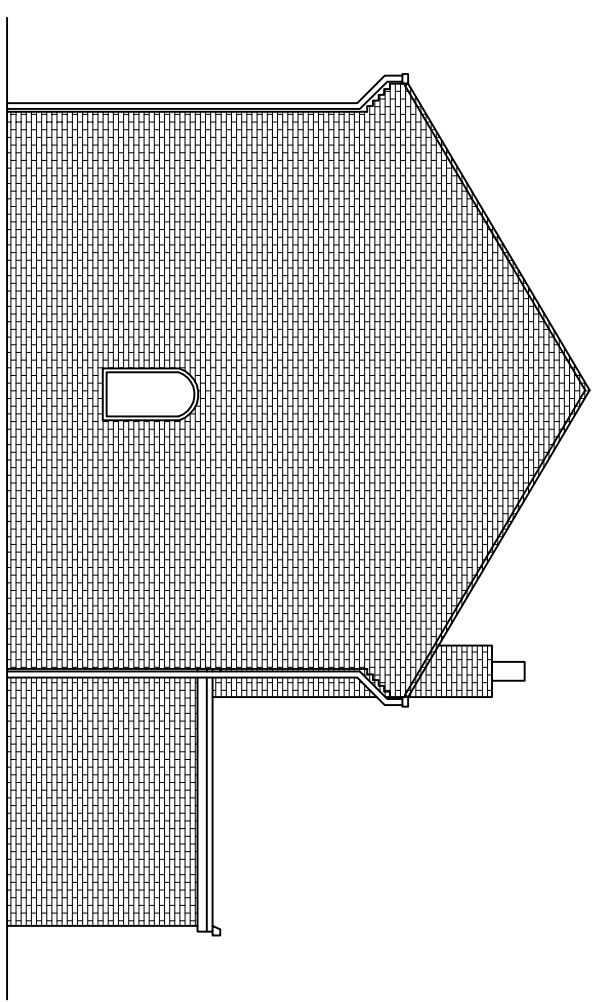

EXISTING SIDE ELEVATION
SCALE 1:100 AT A3

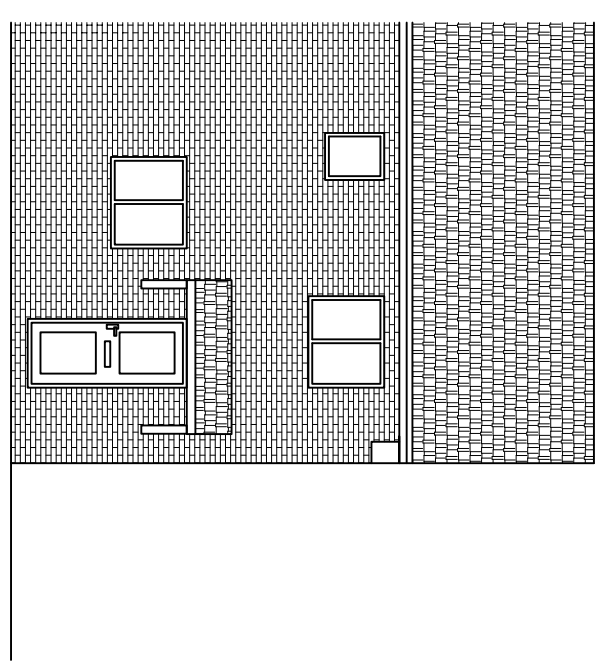

EXISTING FRONT ELEVATION
SCALE 1:100 AT A3

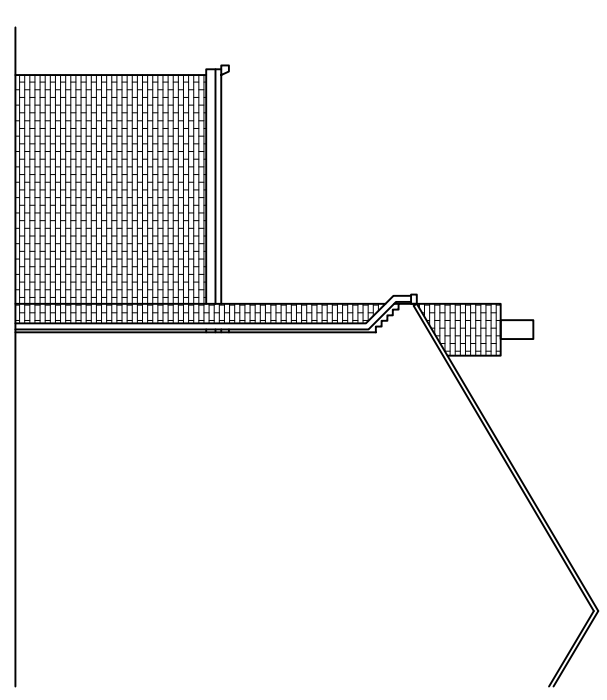

EXISTING SIDE ELEVATION
SCALE 1:100 AT A3

Rev	Description	By	CHK	APP	Date

JRB DESIGNS LTD
1 Saville Road
Cuddworth
Barnsley
S72 8LT
Tel: 01226 383542
Fax: 01226 380078
Mob: 07970 541192
Email: jrb@jrbdesigns.co.uk

This drawing is copyright. © Jrbdesigns Ltd.

Client
MR M PEASEGOOD

Drawing Title
EXISTING ELEVATIONS

Address
**3 LEDSHAM COURT
ELSECAR
BARNLSLEY
S74 8BD**

Project Title:
**PROPOSED TWO STOREY
SIDE & REAR EXTENSION**

Purpose of Issue:
PLANNING

Drawing Status
FIRST ISSUE

Scale at A3	Drawn By	Date	Checked By	Date	Approved By	Date	Revision
AS SHOWN	JRB	26/05/2010	MP	26/05/2010	MP	26/05/2010	-
MMP002							

APPROVAL INFORMATION TENDER CONTRACT CONSTRUCTION