



# LOW BARUGH, BARNSELEY

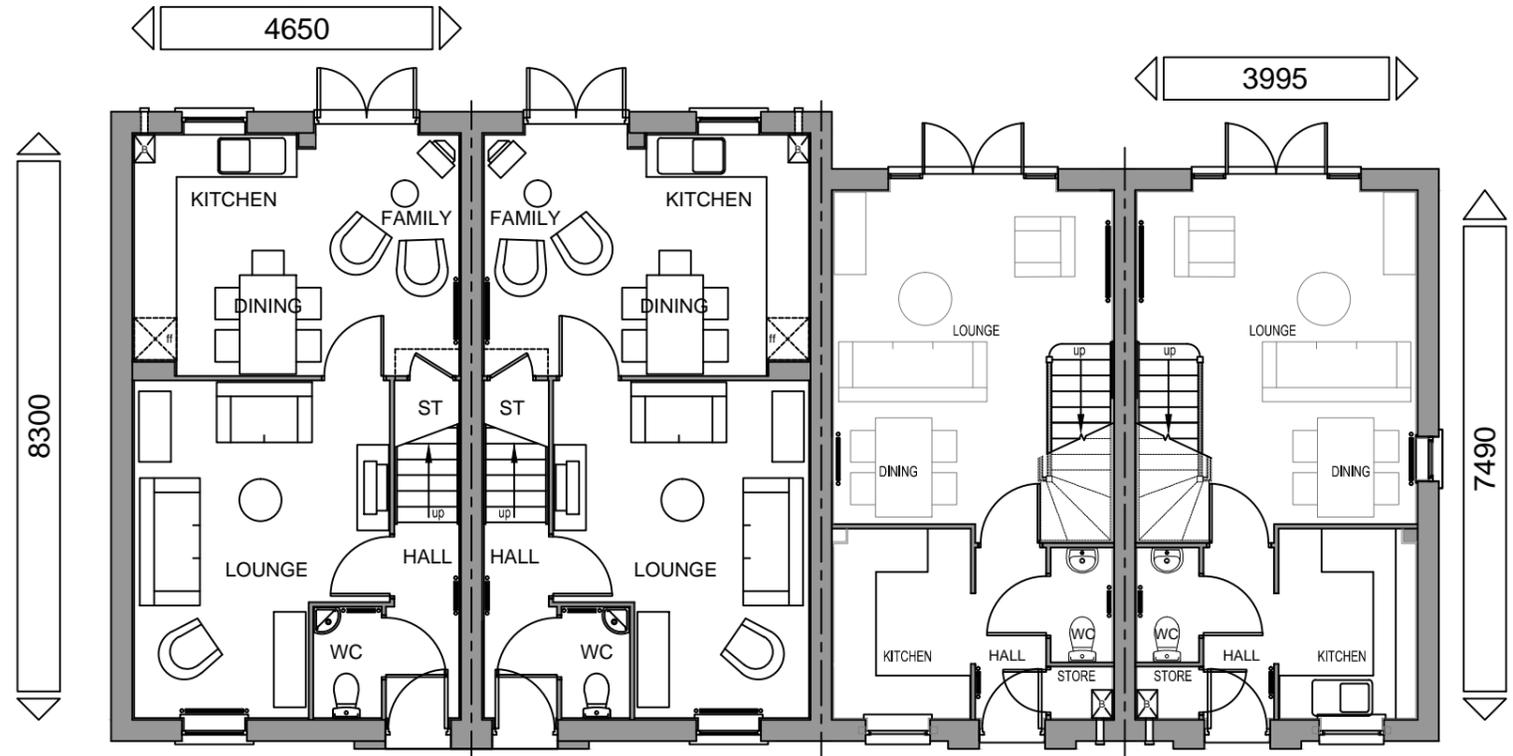

**GROUND FLOOR PLAN**

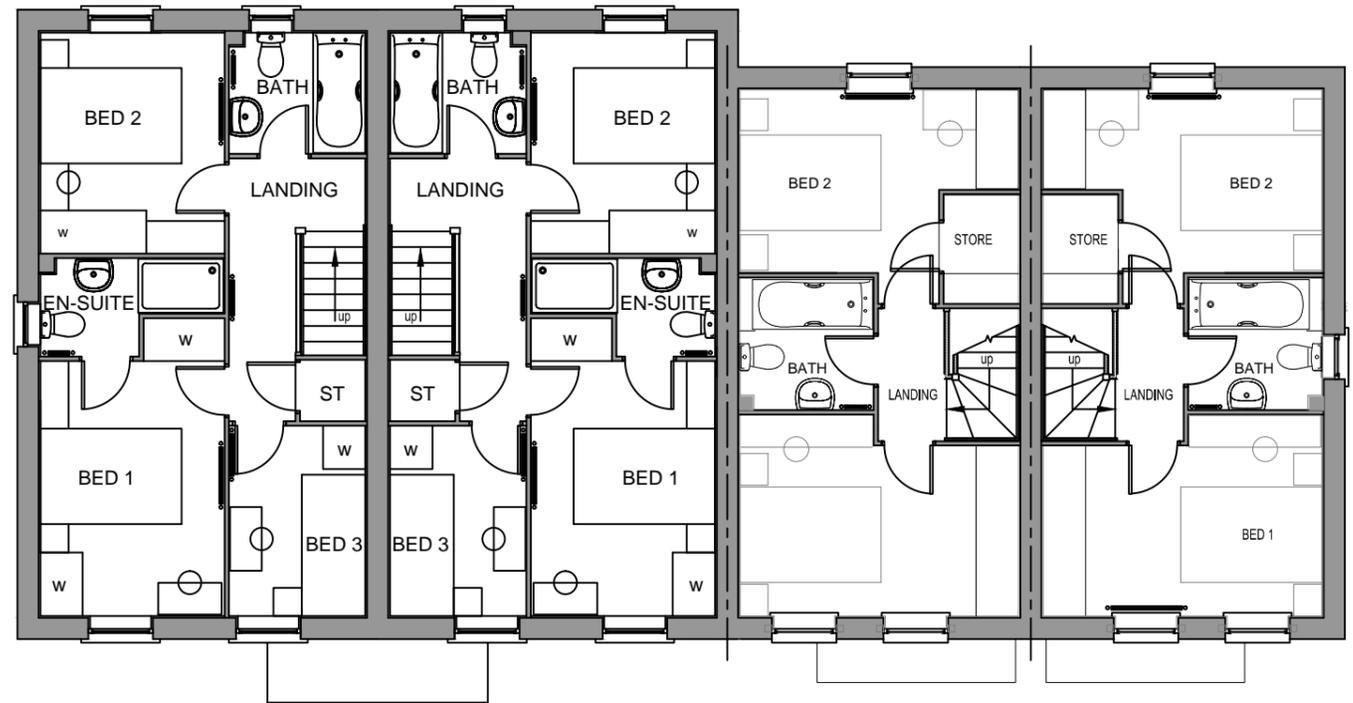

**FIRST FLOOR PLAN**

<p><b>Drawing Number:</b> 1414.145</p>	<p><b>Project:</b> Low Barugh Barnsley</p>	<p><b>Date:</b> Nov 14</p>	<p>STEN Architecture Ltd Suite 10, Unit 3, Benton Office Park, Bennett Avenue, Horbury, Wakefield, WF4 5RA Telephone: 01924 669424</p> <p>Web: <a href="http://www.sten-architecture.co.uk">www.sten-architecture.co.uk</a> Twitter: @STEN_arch Facebook: <a href="https://www.facebook.com/stenarchitectureltd">stenarchitectureltd</a> Linkedin: <a href="https://www.linkedin.com/company/sten-architecture">Sten Architecture</a></p>	
<p><b>Client:</b> Barratt Homes Yorkshire West Region</p>	<p><b>Drawing Title:</b> Planning drawings, house type floor plans: Plots 141-144, 145-148</p>	<p><b>Scale @ A3:</b> 1:100</p>		
<p><b>Revision:</b> --</p>				