






FRONT ELEVATION (S)
SCALE 1:100

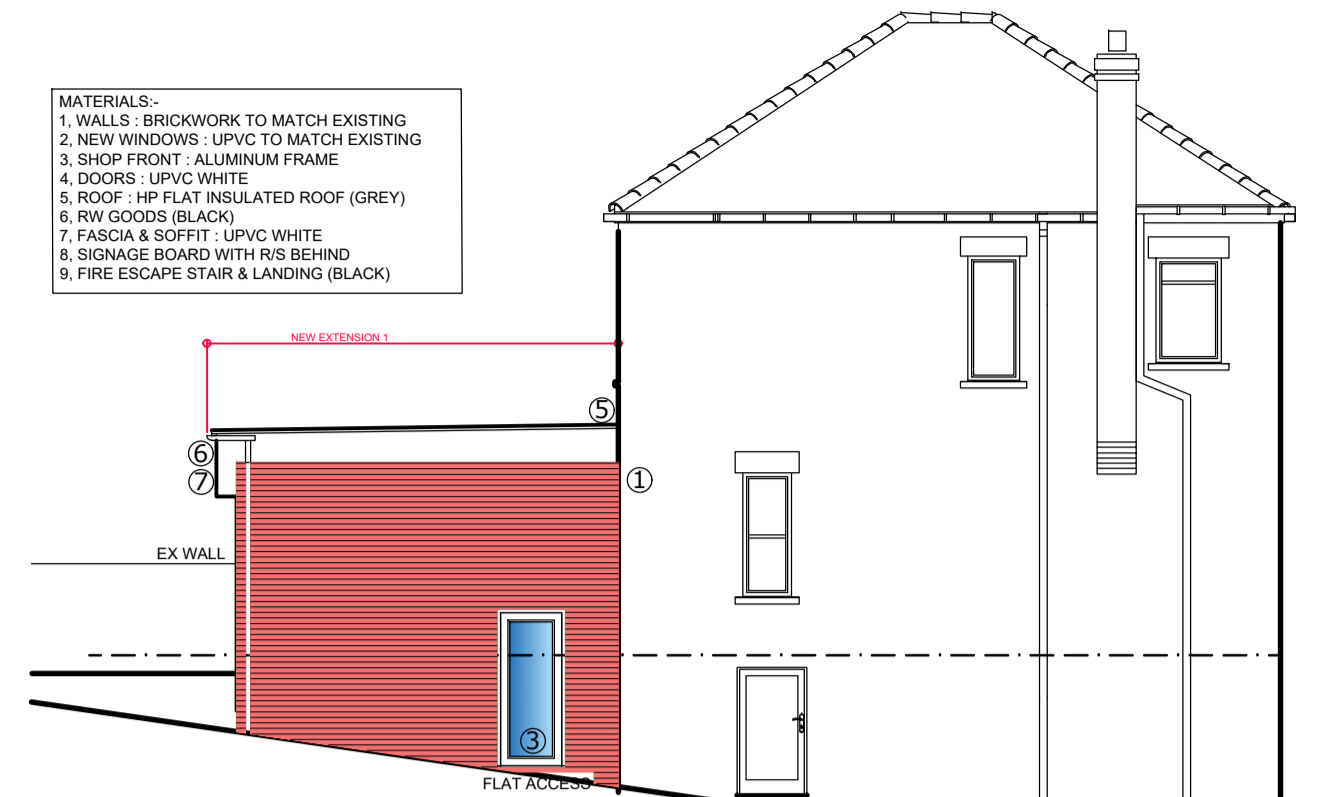

SIDE ELEVATION 1 (W)
SCALE 1:100

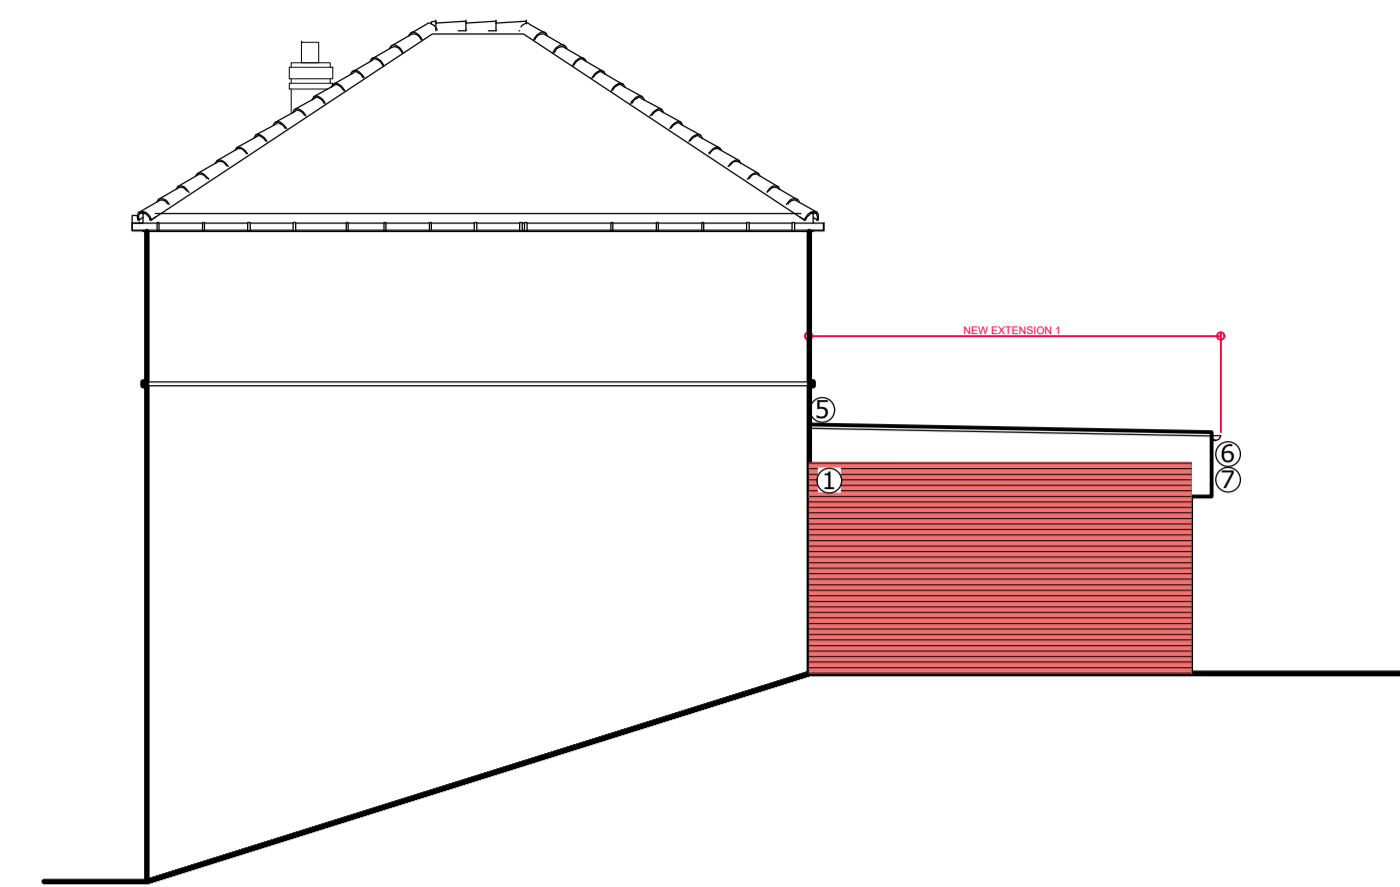


SIDE ELEVATION 2 (E)
SCALE 1:100

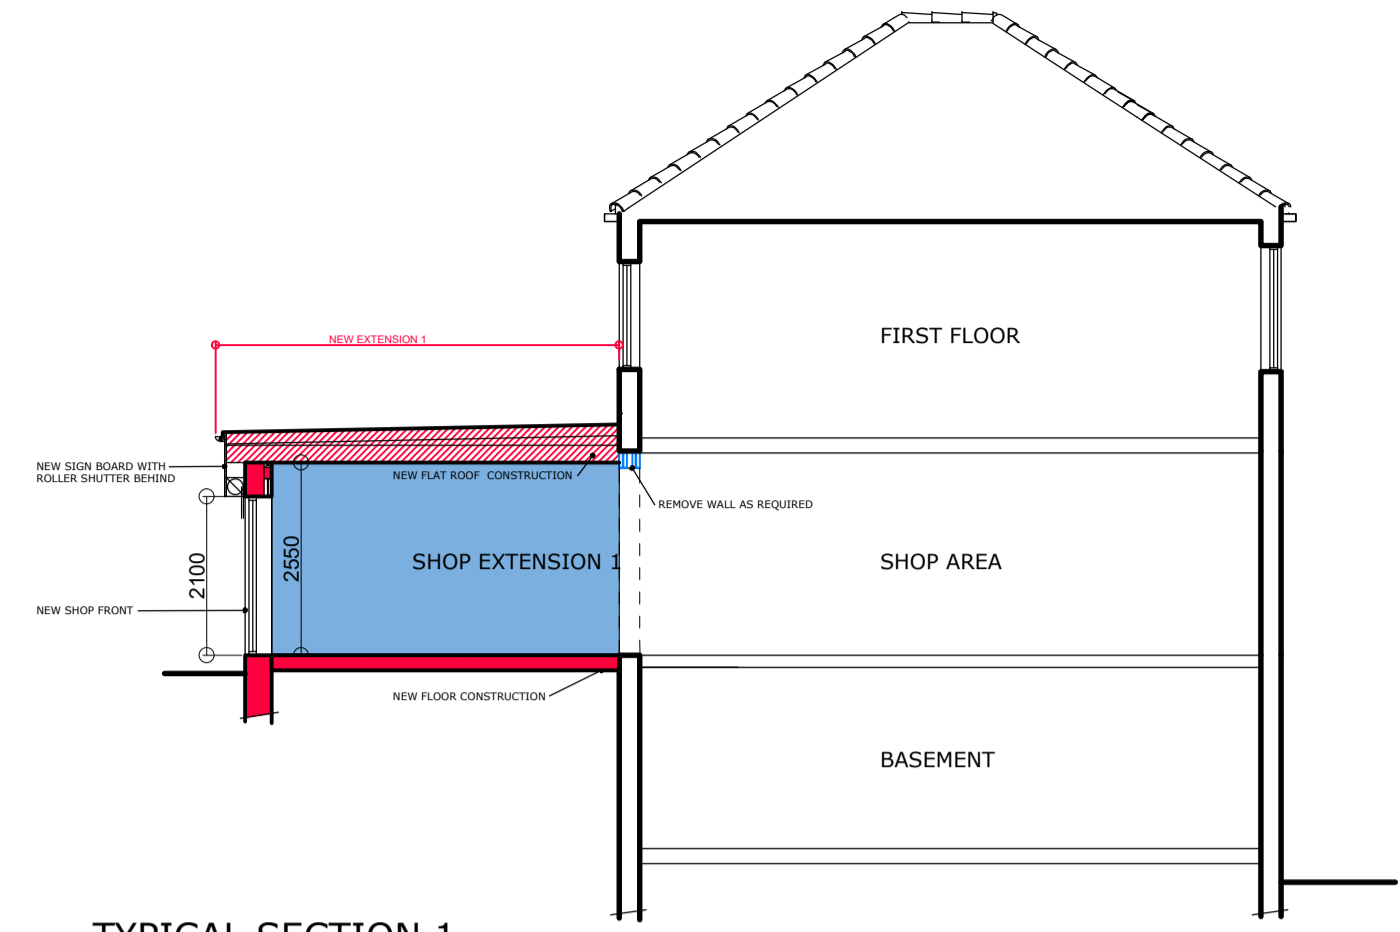


TYPICAL SECTION 1
SCALE 1:100


- MATERIALS:**
- 1. WALLS: BRICKWORK TO MATCH EXISTING
 - 2. NEW WINDOWS: UPVC TO MATCH EXISTING
 - 3. SHOP FRONT: ALUMINIUM FRAME
 - 4. DOORS: UPVC WHITE
 - 5. ROOF: HIP FLAT INSULATED ROOF (GREY)
 - 6. RW GOODS (BLACK)
 - 7. FASCIA & SOFFIT: UPVC WHITE
 - 8. SIGNAGE BOARDS WITH RIG BEHIND (BLACK)
 - 9. FIRE ESCAPE STAIR & LANDING (BLACK)

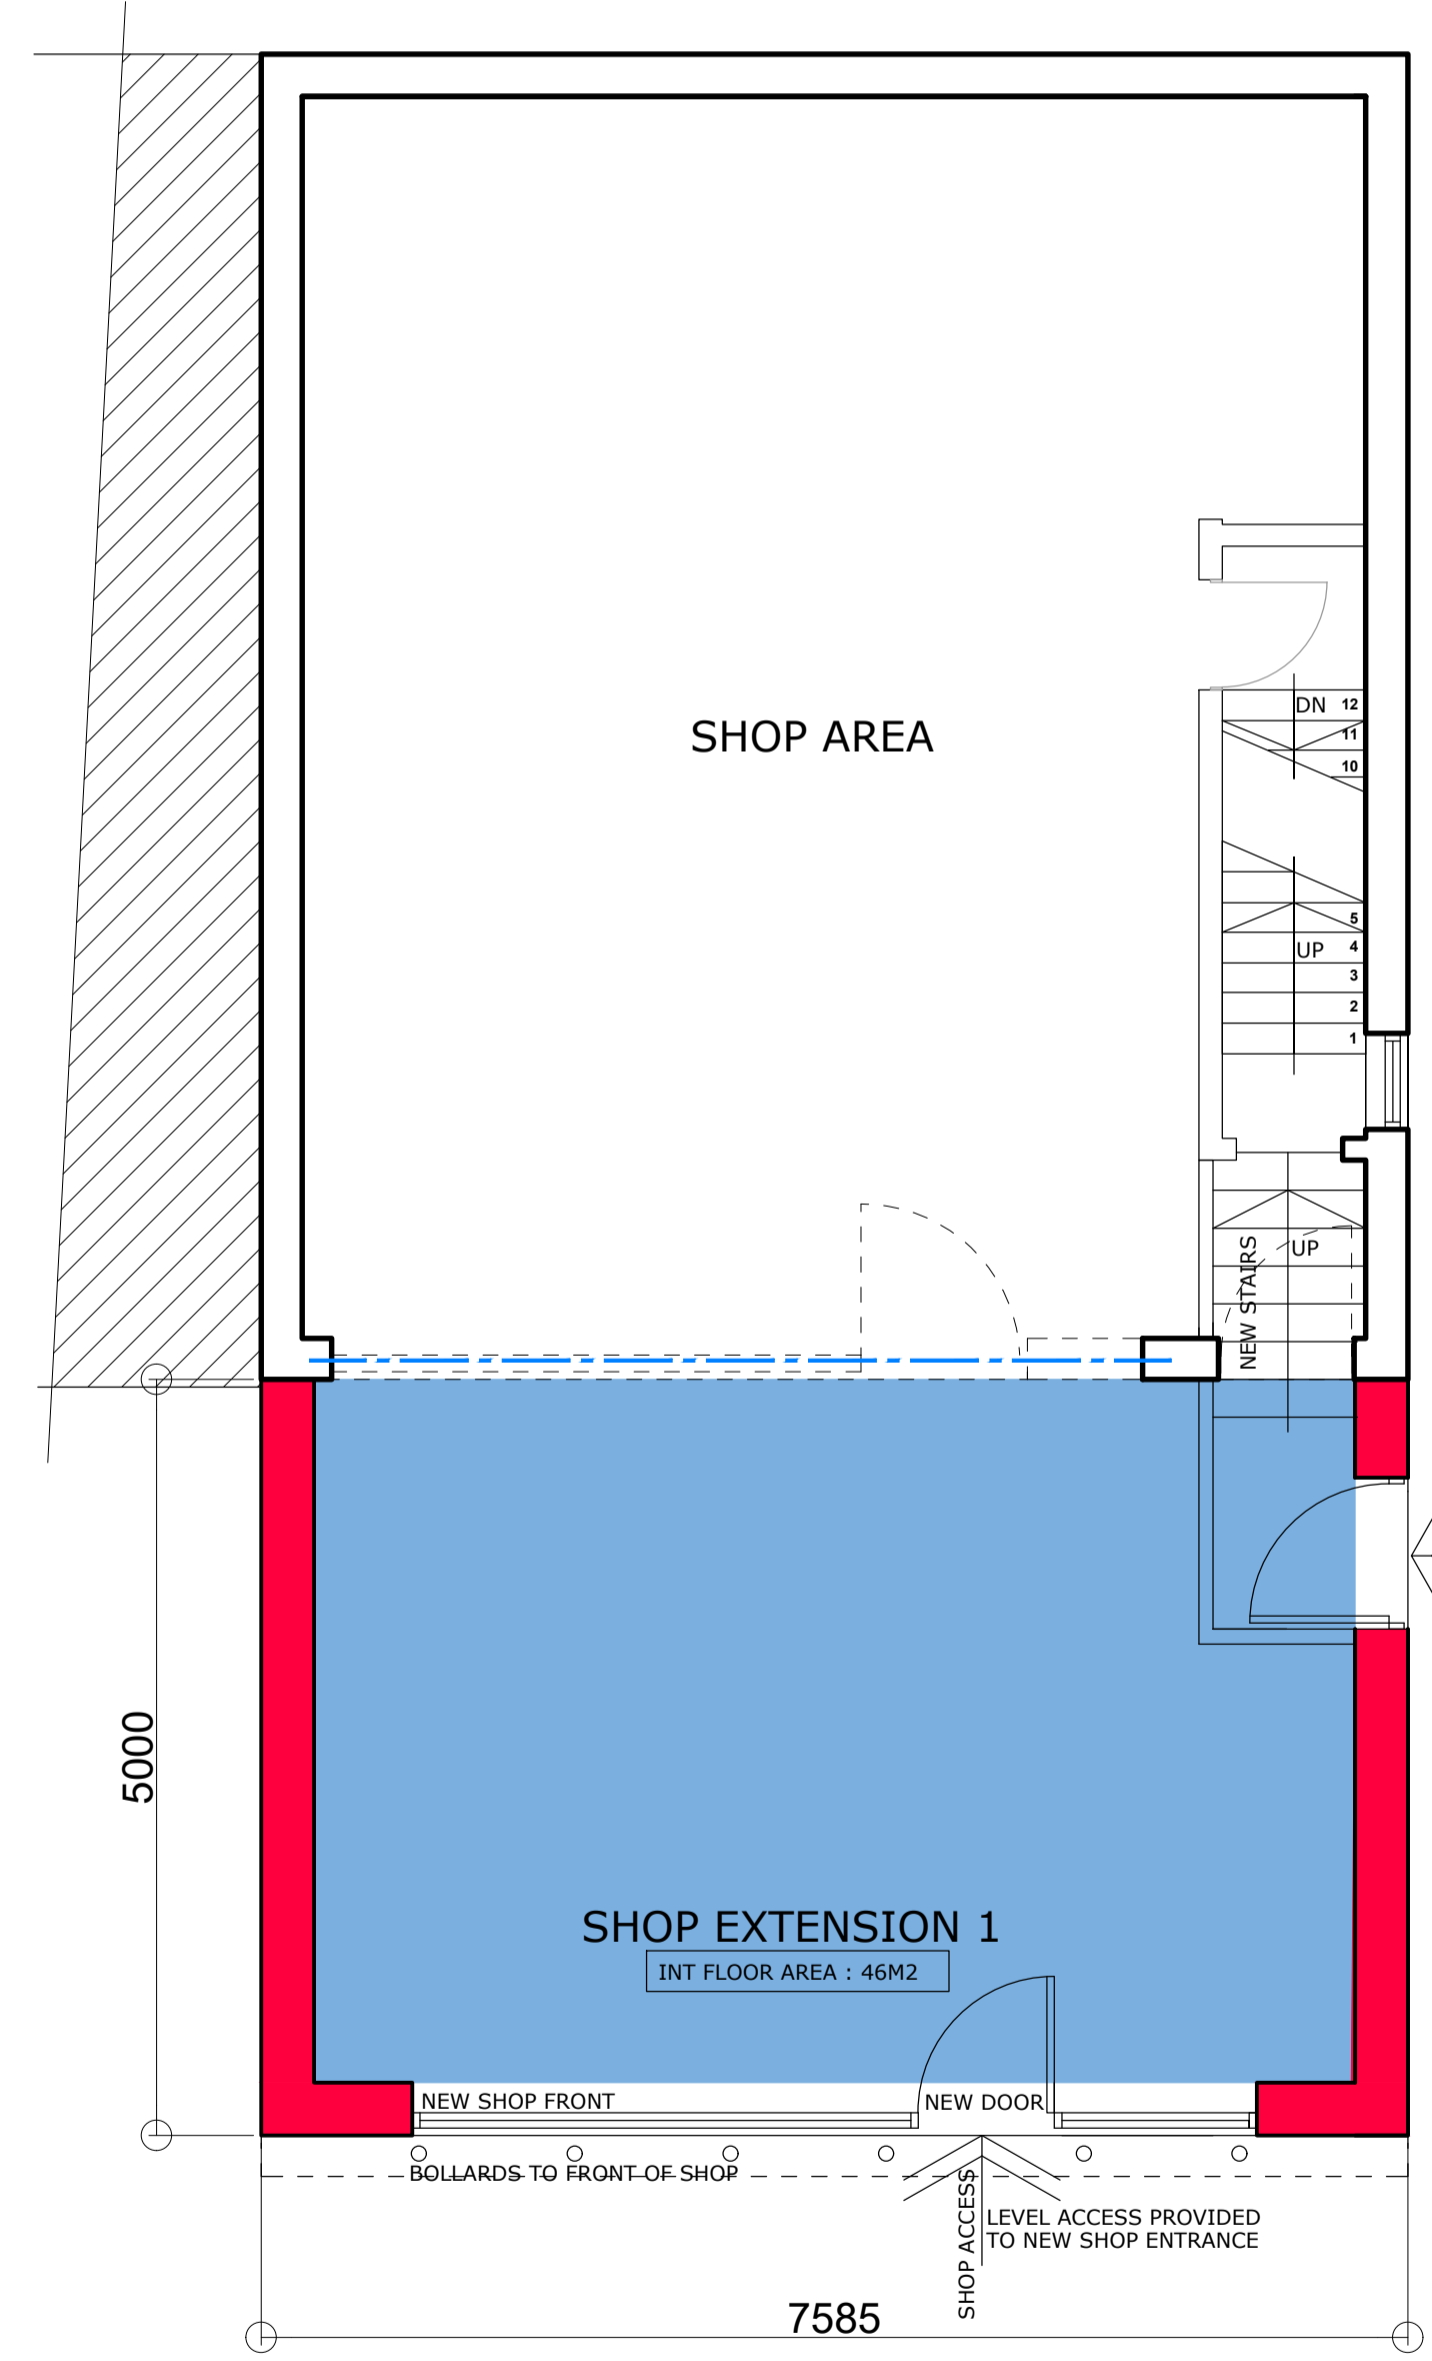


GROUND FLOOR PLAN SCALE 1:100

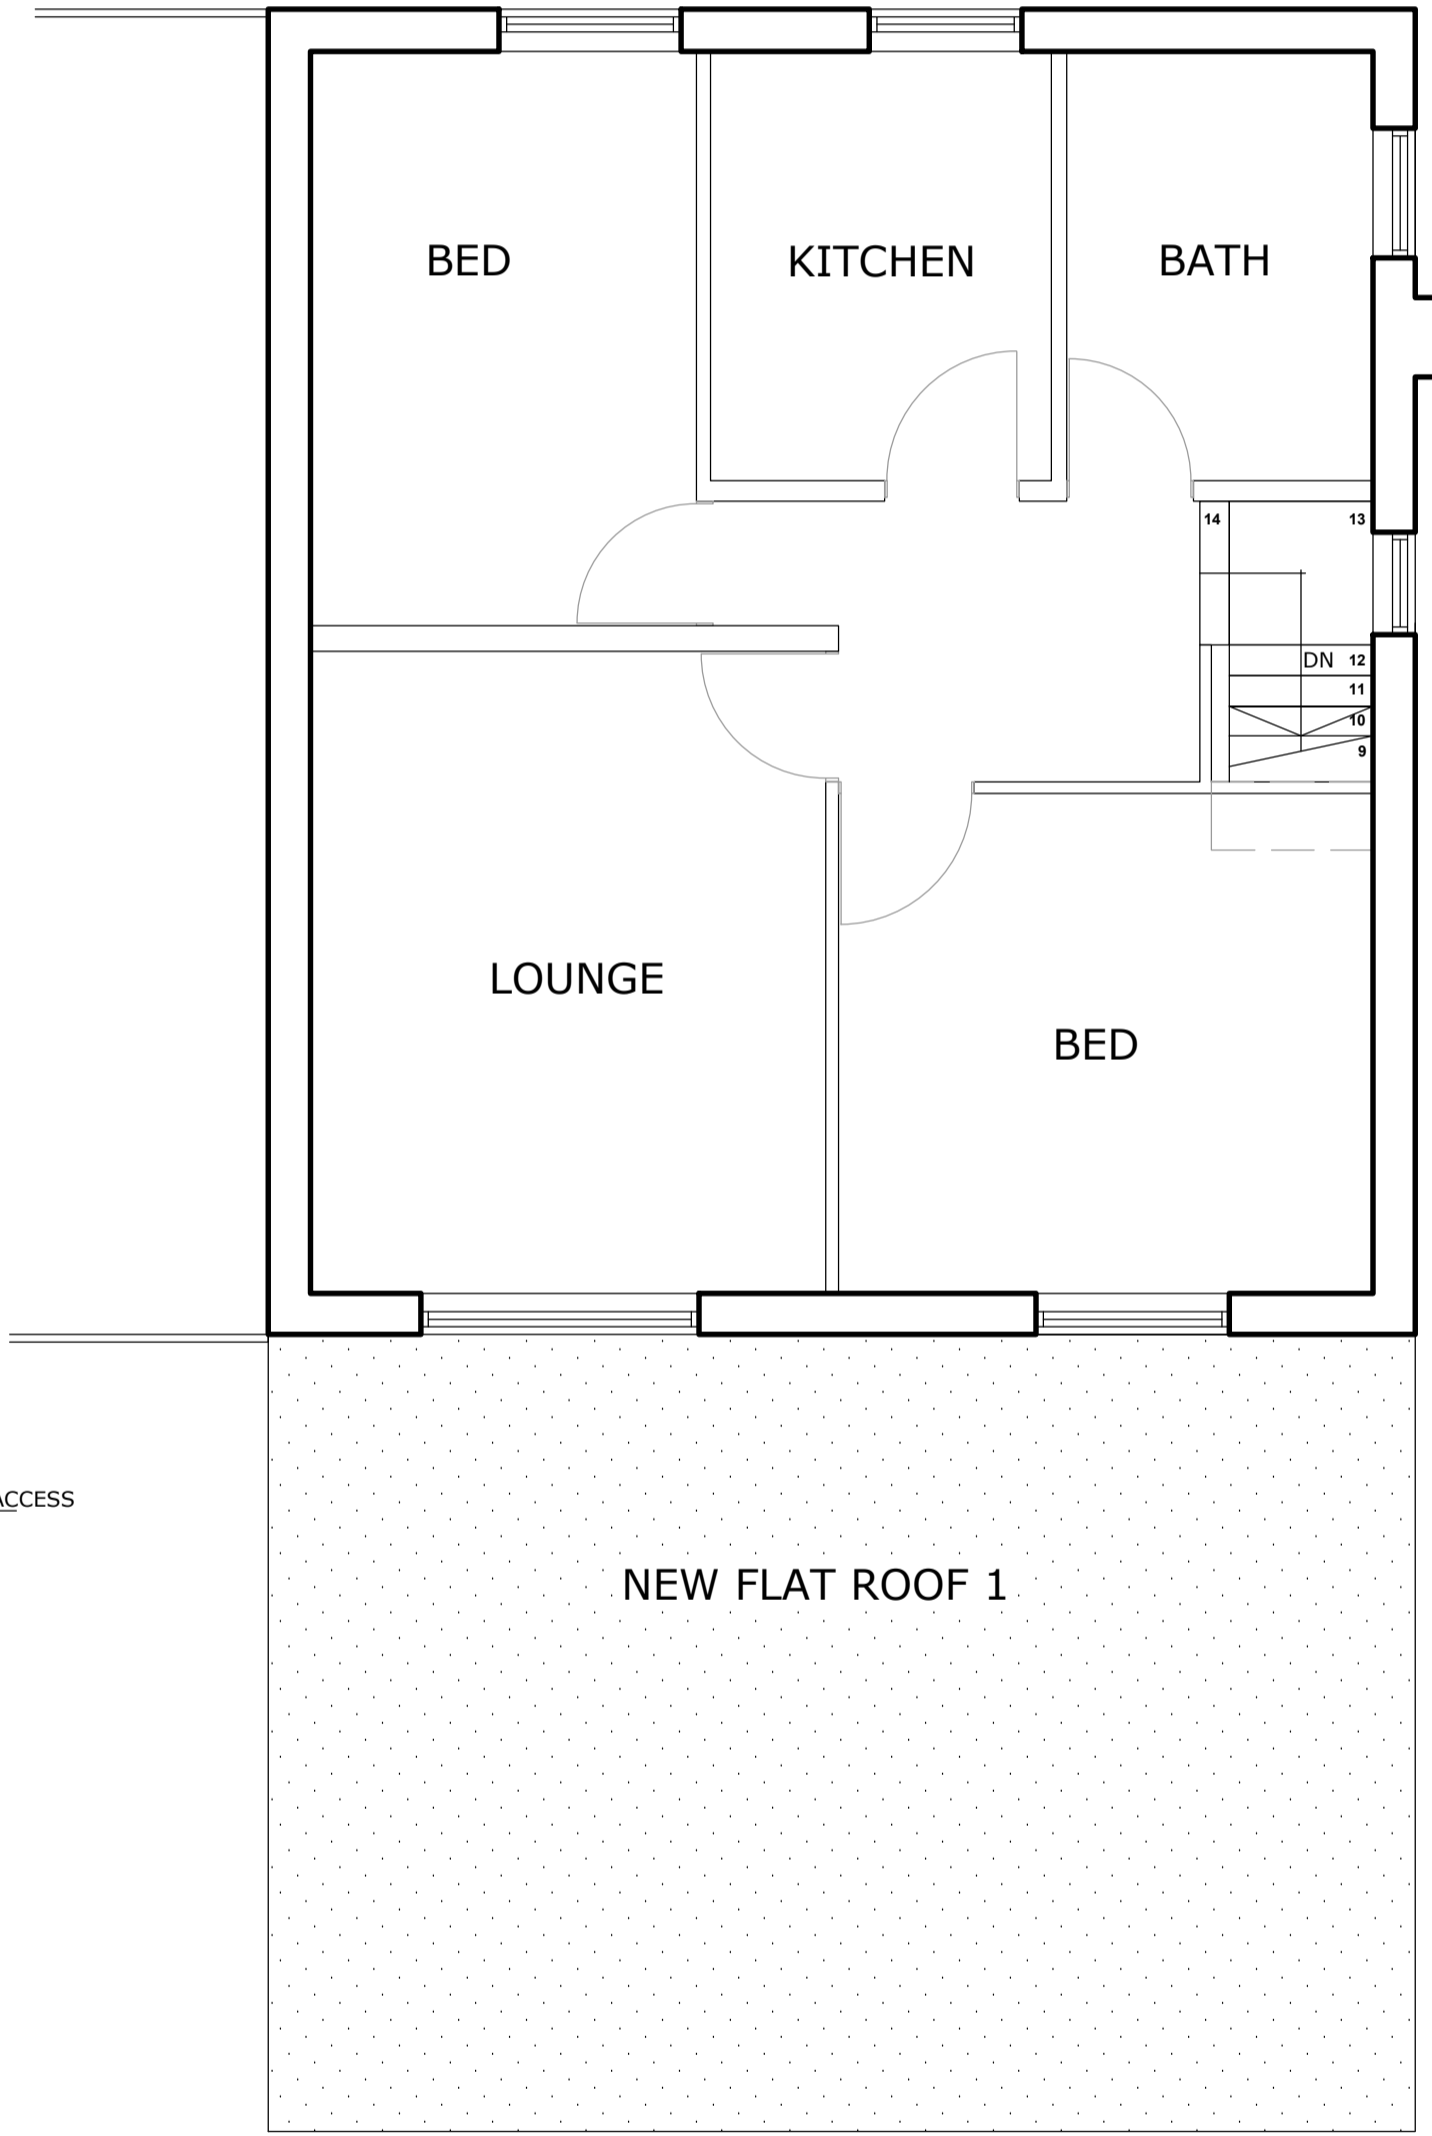


FIRST FLOOR PLAN SCALE 1:50

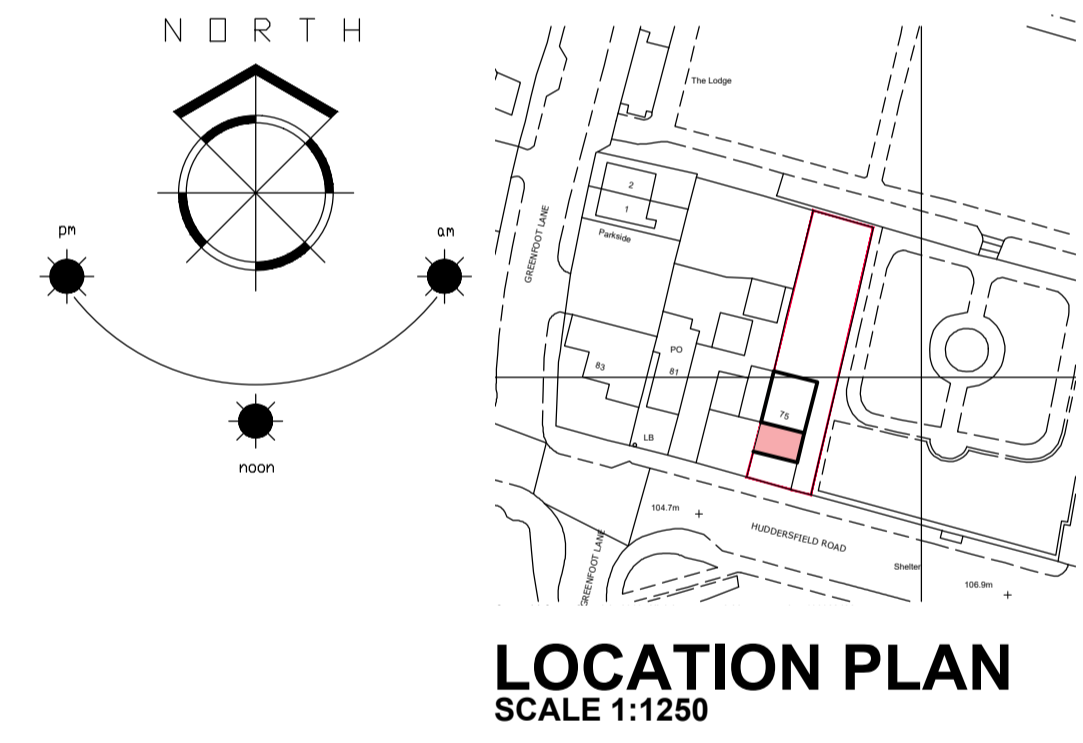

LOCATION PLAN
SCALE 1:1250

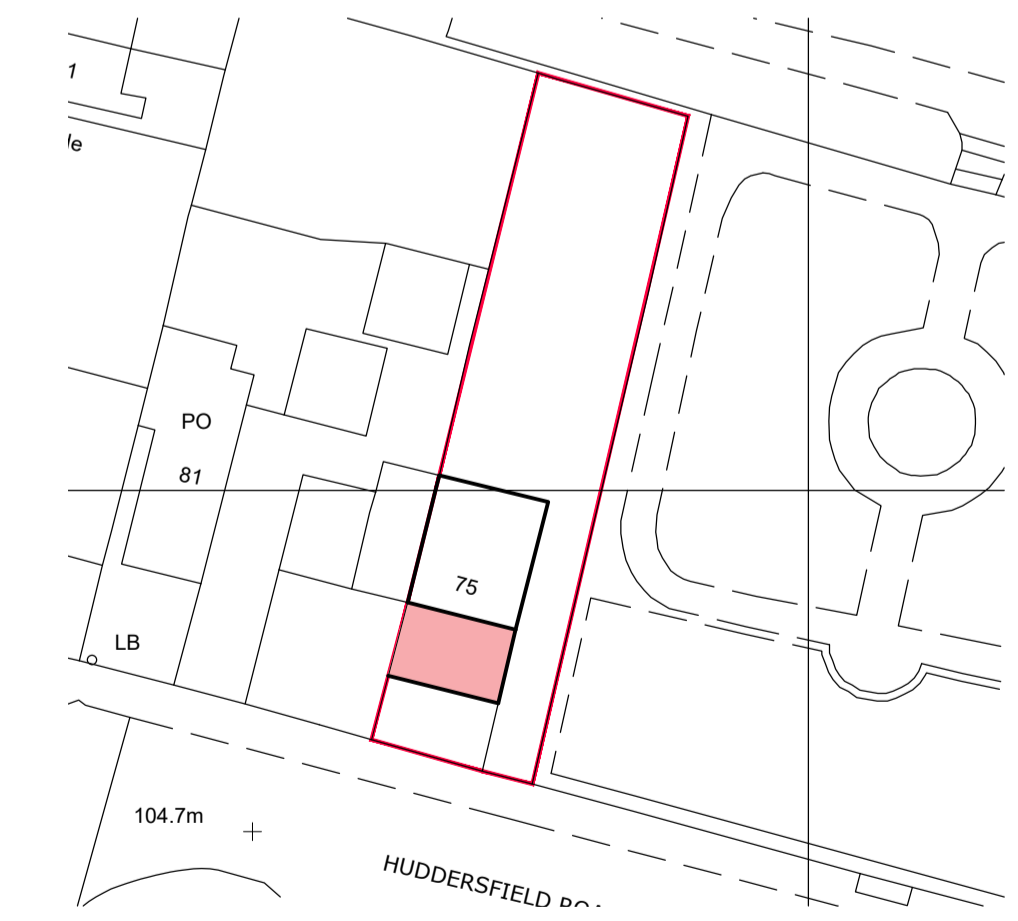

SITE PLAN
SCALE 1:500

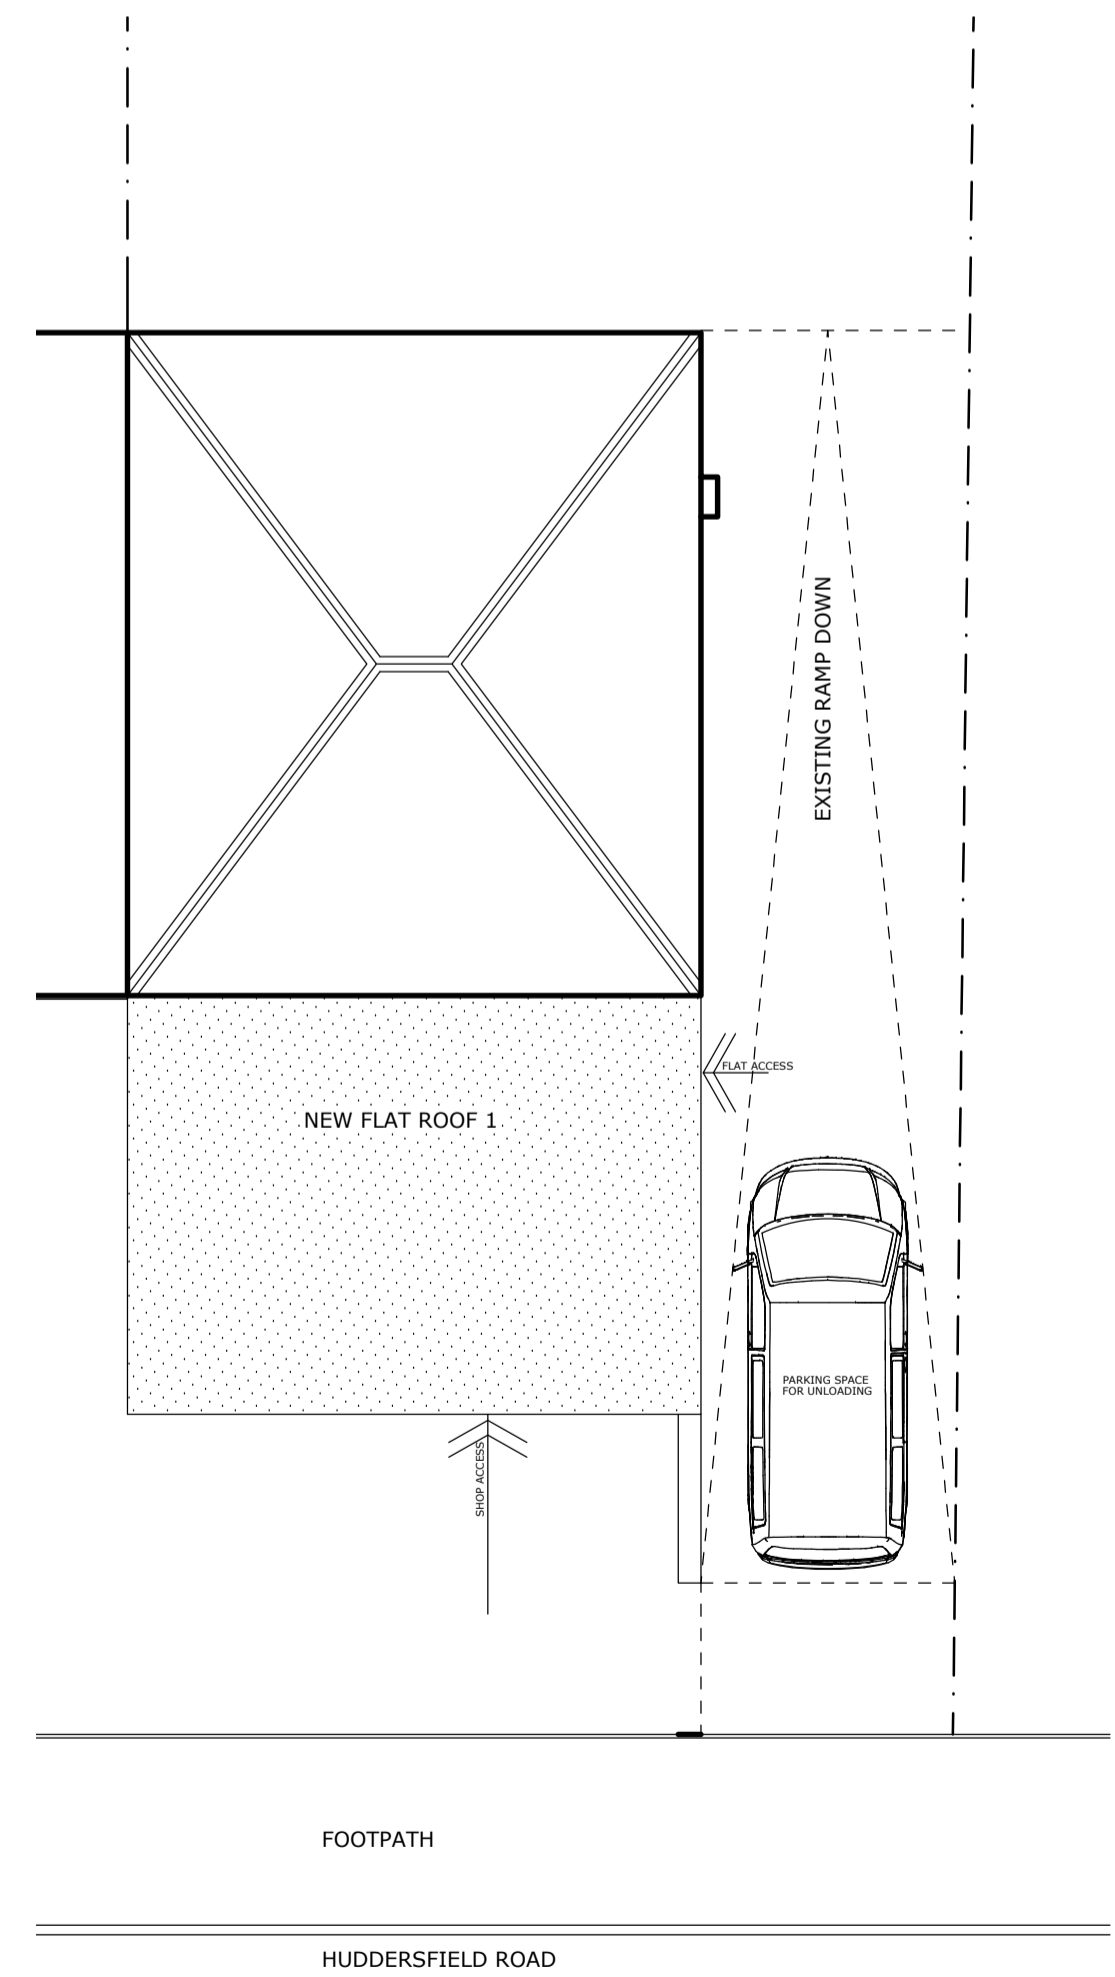

SITE PLAN
SCALE 1:100

1. THIS DRAWING AND THE COPYRIGHTS AND PATENTS THEREIN ARE THE PROPERTY OF NYP ARCHITECTURAL LTD REGISTERED IN ENGLAND AND WALES No. PENDING AND MAY BE USED OR REPRODUCED ONLY UNDER CONTRACT.
2. CONTRACTORS AND SUB-CONTRACTORS MUST CHECK AND AGREE ALL DIMENSIONS BEFORE PREPARING SHOP DRAWINGS OR COMMENCING WORK ON SITE
3. CONTRACTORS ARE RESPONSIBLE FOR INFORMING THE DESIGNER OF ANY DISCREPANCY DISCOVERED ON THIS DRAWING OR BETWEEN THIS DRAWING AND ANY OTHER RELATED DOCUMENT ISSUED UNDER THE STANDARD FORM OF CONTRACT IN RESPECT OF THE WORK.
4. WRITTEN DIMENSIONS ONLY ARE TO BE USED FROM THIS DRAWING. IF IN ANY DOUBT ASK FOR CLARIFICATION.

Revisions.		
Date	Suffix	Description

Notes.



BBIC, INNOVATION WAY, BARNSELEY, S75 1JL.
Tel: 01228 200989. E: scott@nypas.co.uk

Project:
**YOGI,
75 HUDDERSFIELD RD
BARNSELEY
S75-1AA**

Drawing Title:
**PLANNING
PLANS, ELEVATIONS
& SITE PLAN AS
PROPOSED**

Client:
A. PATEL

Date:
MAR 2026

Scale:
AS INDICATED

Ref.	Dwg. No.	Rev.
2025/83	02	A