





FRONT ELEVATION (SOUTH)_
AS EXISTING
Scale 1:100

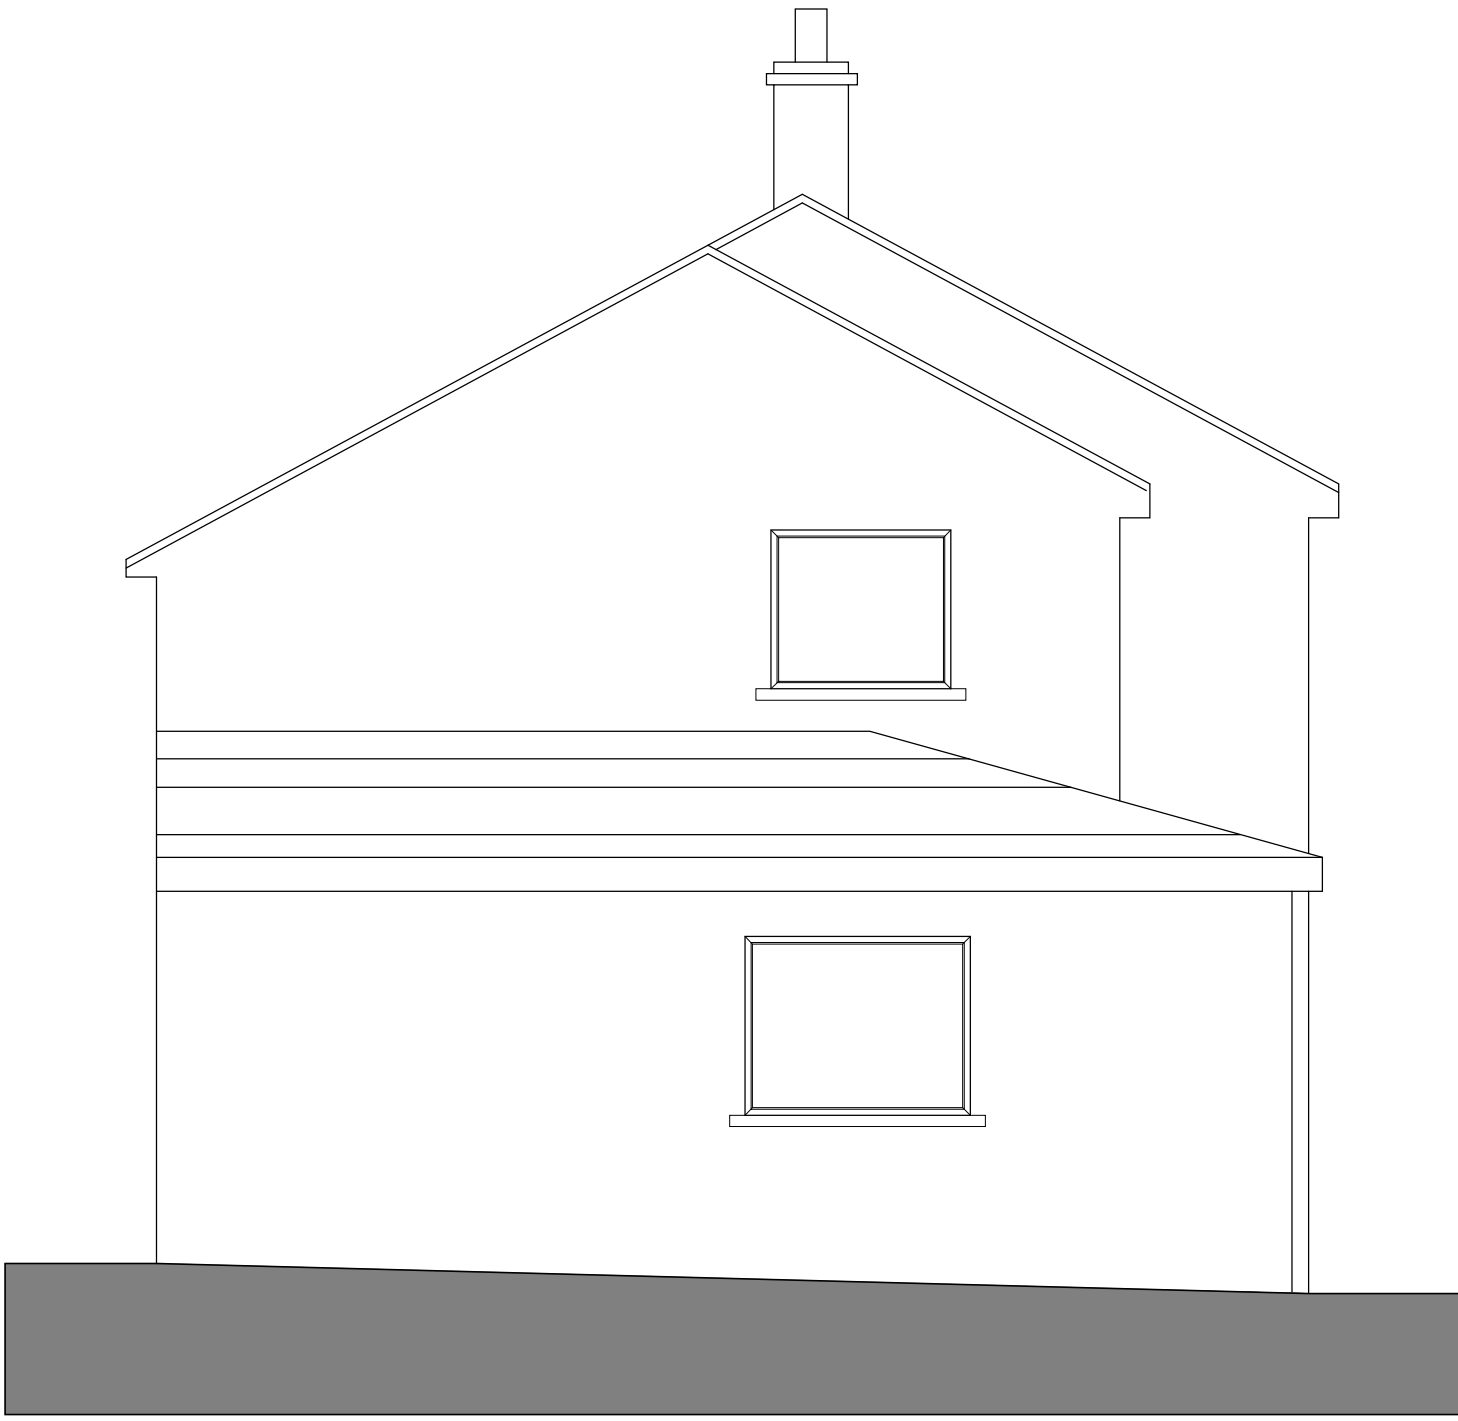

SIDE ELEVATION (EAST)_
AS EXISTING
Scale 1:100



REAR ELEVATION (NORTH)_
AS EXISTING
Scale 1:100

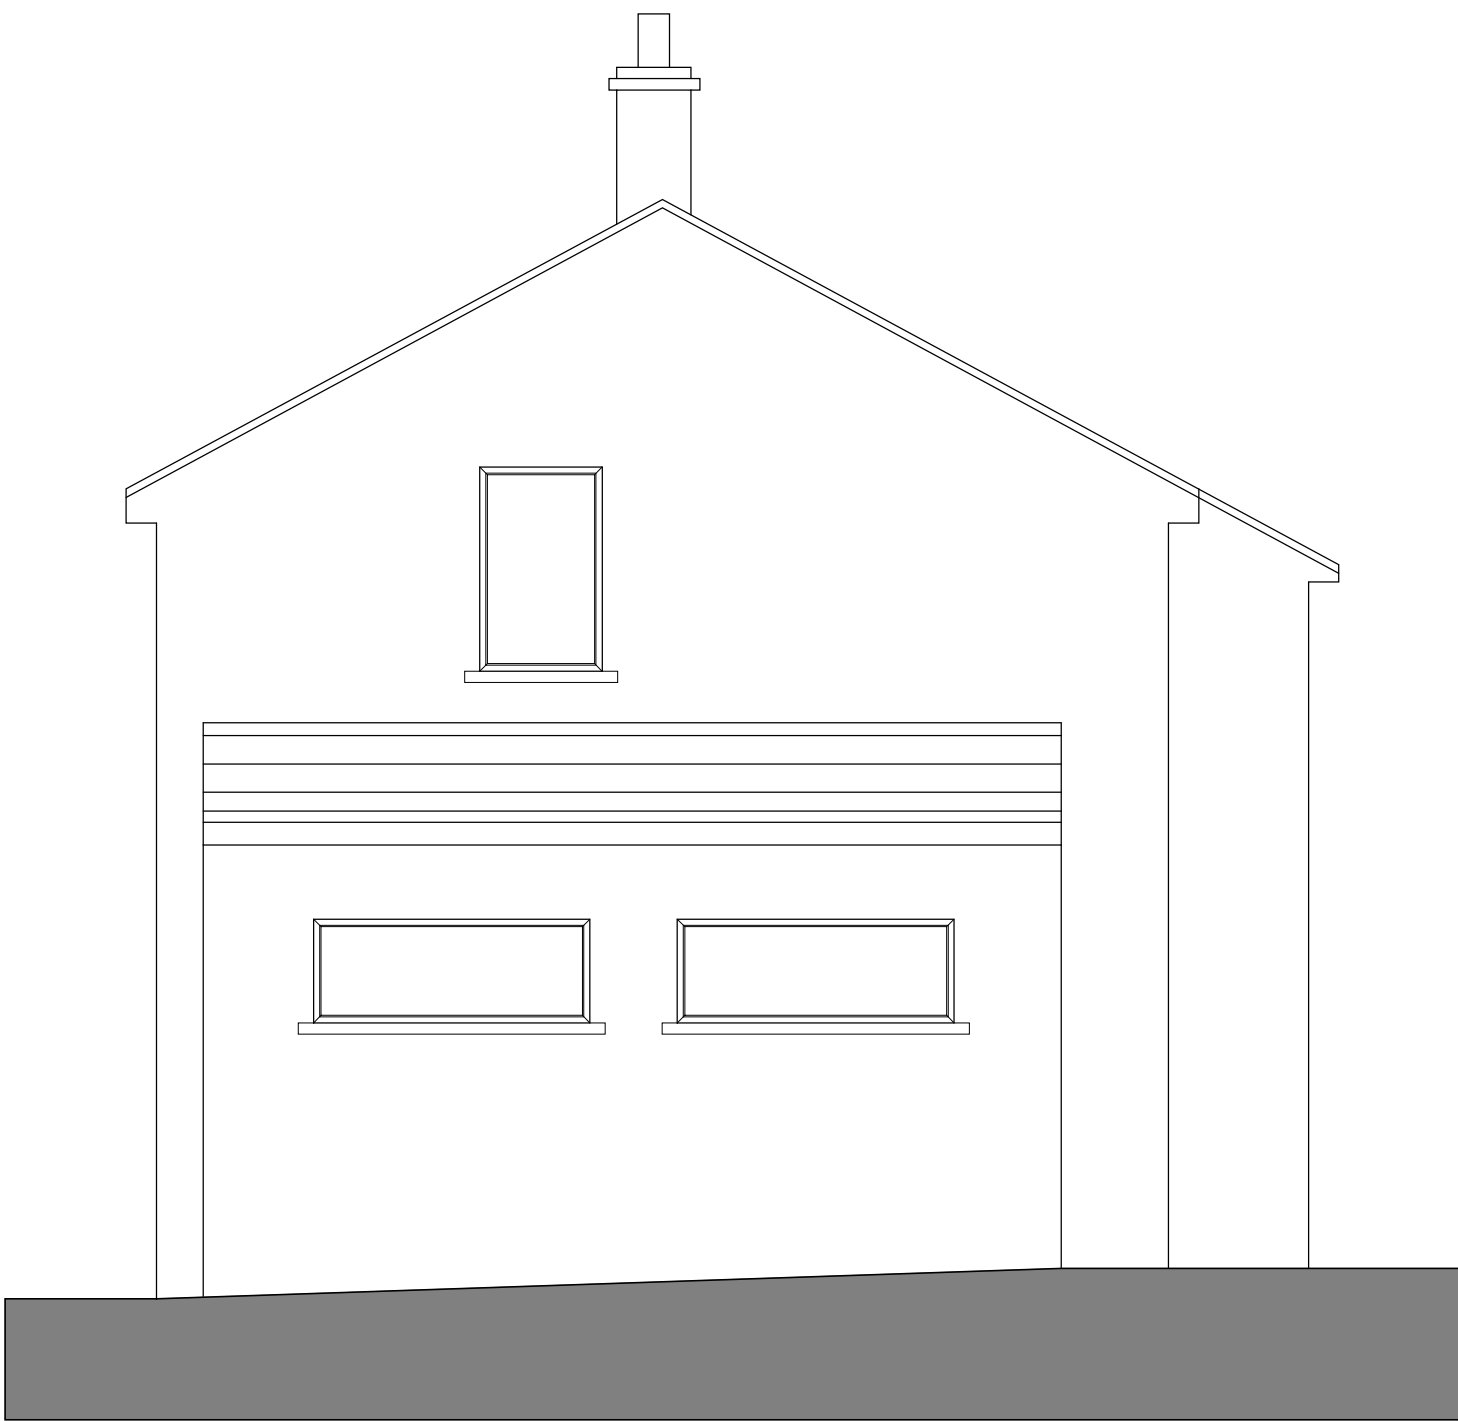

SIDE ELEVATION (EAST)_
AS EXISTING
Scale 1:100

Note:
Surrounding contextual buildings and information are based on received ordinance survey drawings and are shown for illustrative purposes only. assumed site boundary is subject to confirmation to legal confirmation

Note:
Information is based on OS map and received information and is subject to full topographical survey.
Assumed site boundary and site constraints subject to legal confirmation.
All Legal easements and extent of existing underground services locations are subject to confirmation.


The drawing is copyright © Eight One Two Architects Ltd. If in doubt... ASK.
Drawing measurements shall not be obtained from scaling from the drawing. All dimensions are to be site verified prior to construction. Any discrepancies are to be reported to Eight One Two Architects Ltd immediately. This drawing is to be read in conjunction with all associated drawings and specifications including all relevant sub-consultants information.

RIBA  
Chartered Practice Architects Registration Board

Notes_

PLANNING

0 500 1000 1500 2000 2500mm
SCALE 1:50

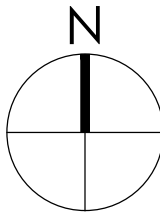

Rev_ Date_ Amendment_ Sv_ Apr'd_

Eight_
OneTwo
Architects

Tel_ +44 [0]7761 570735
Email_ mail@eightonetwo.co.uk
www.eightonetwo.co.uk
Studio A5 Brooke's Mill_Armitage Bridge_Huddersfield_HD4 7NR

Drawing Status_
PLANNING

Client_
MR + MRS WEST

Project_
SORREL BANK_ WORTLEY_ SHEFFIELD

Drawing Title_
AS EXISTING_ ELEVATIONS

Drawing Scale_ 1:50
Drawn By_ JdL
Checked By_ JdL

Paper Size_ A1
Drawn Date_ MAY 2026
Checked Date_ MAY 2026

Drawing Number_
26_810 101