




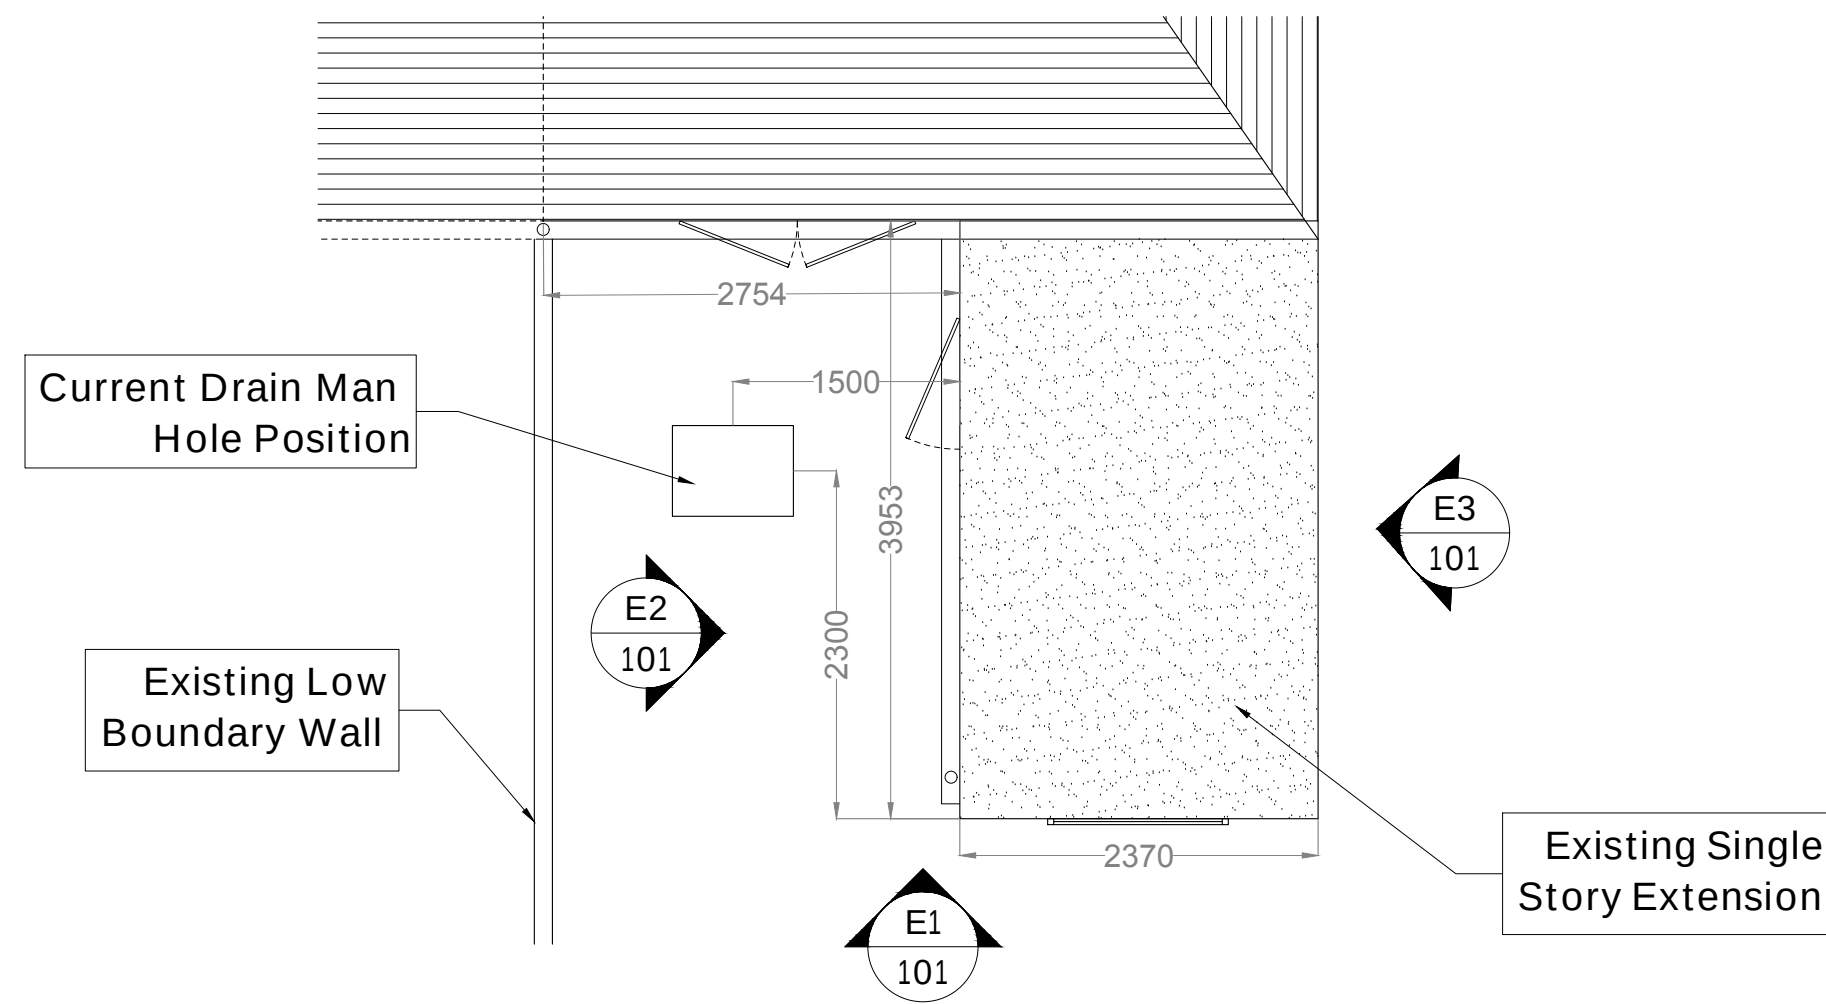


P1 Existing Plan
SCALE 1:50

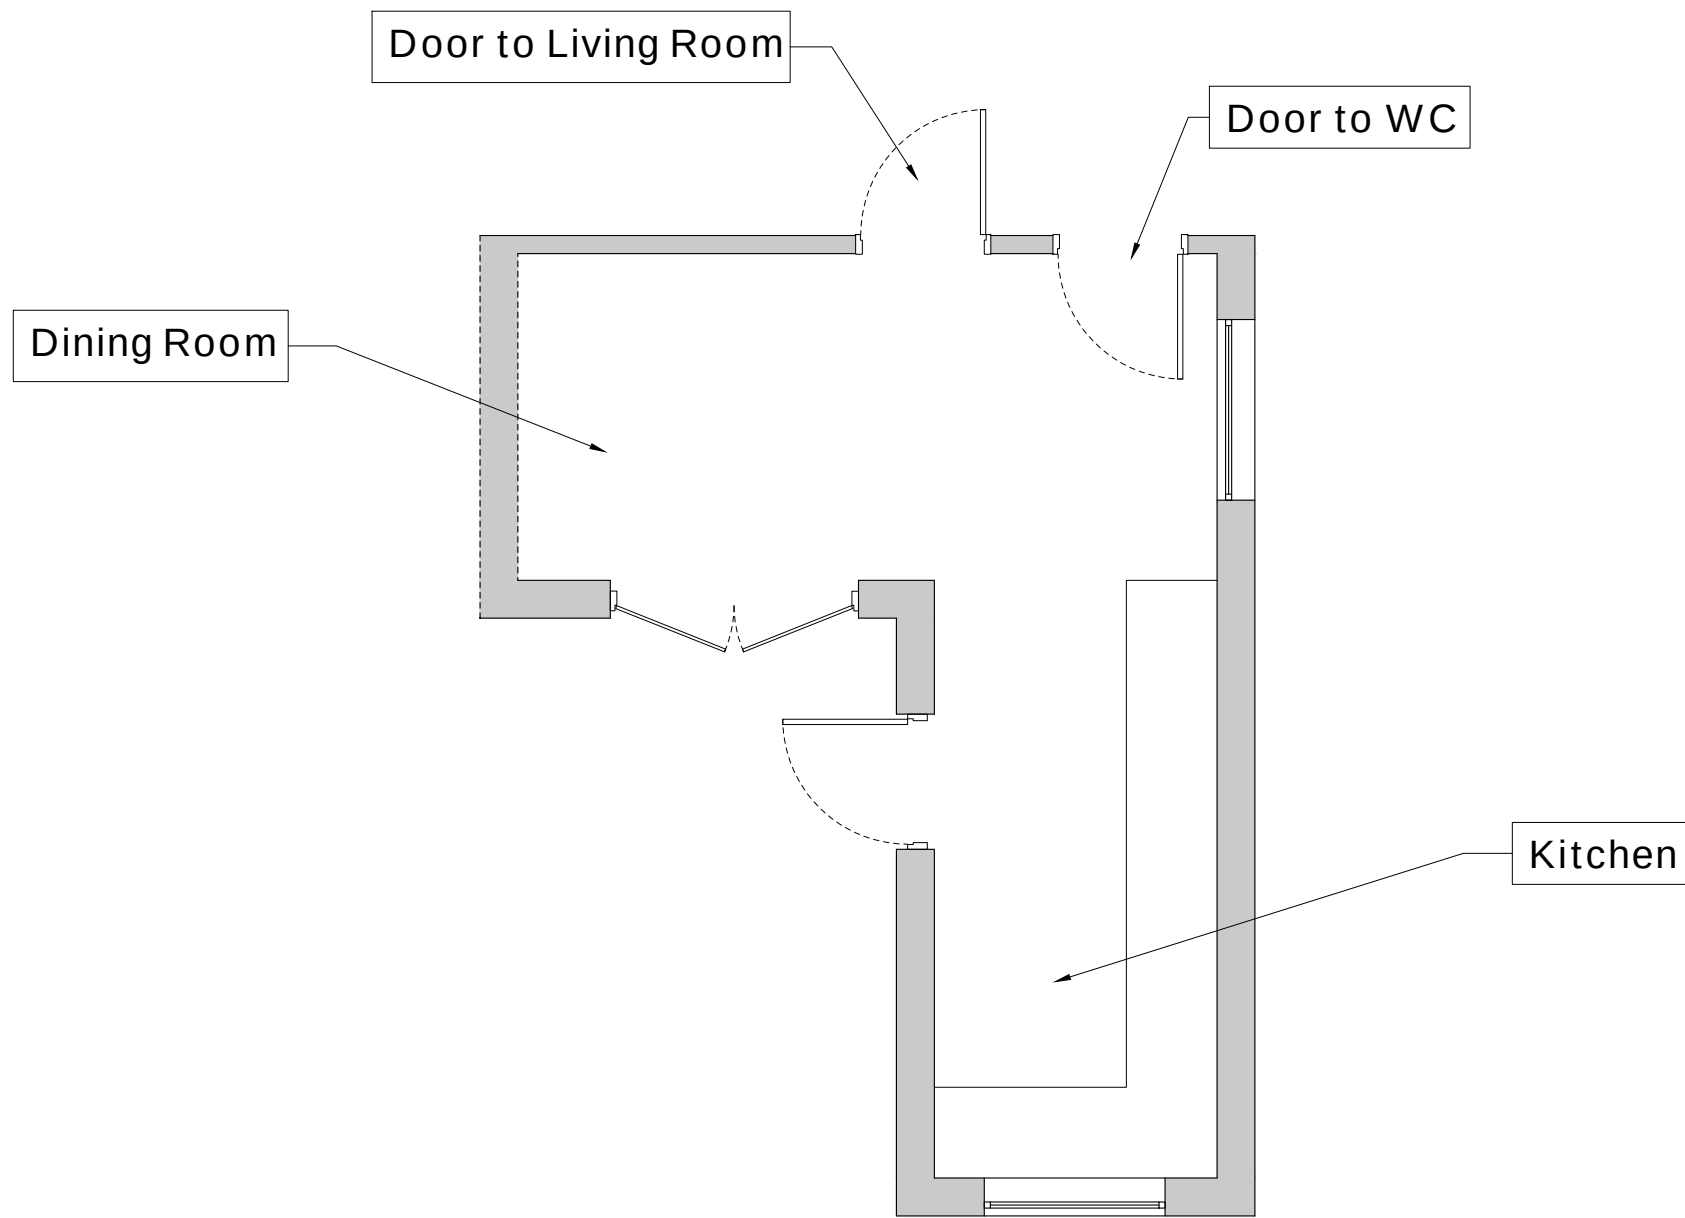


P2 Existing Ground Floor Interior Plan
SCALE 1:50

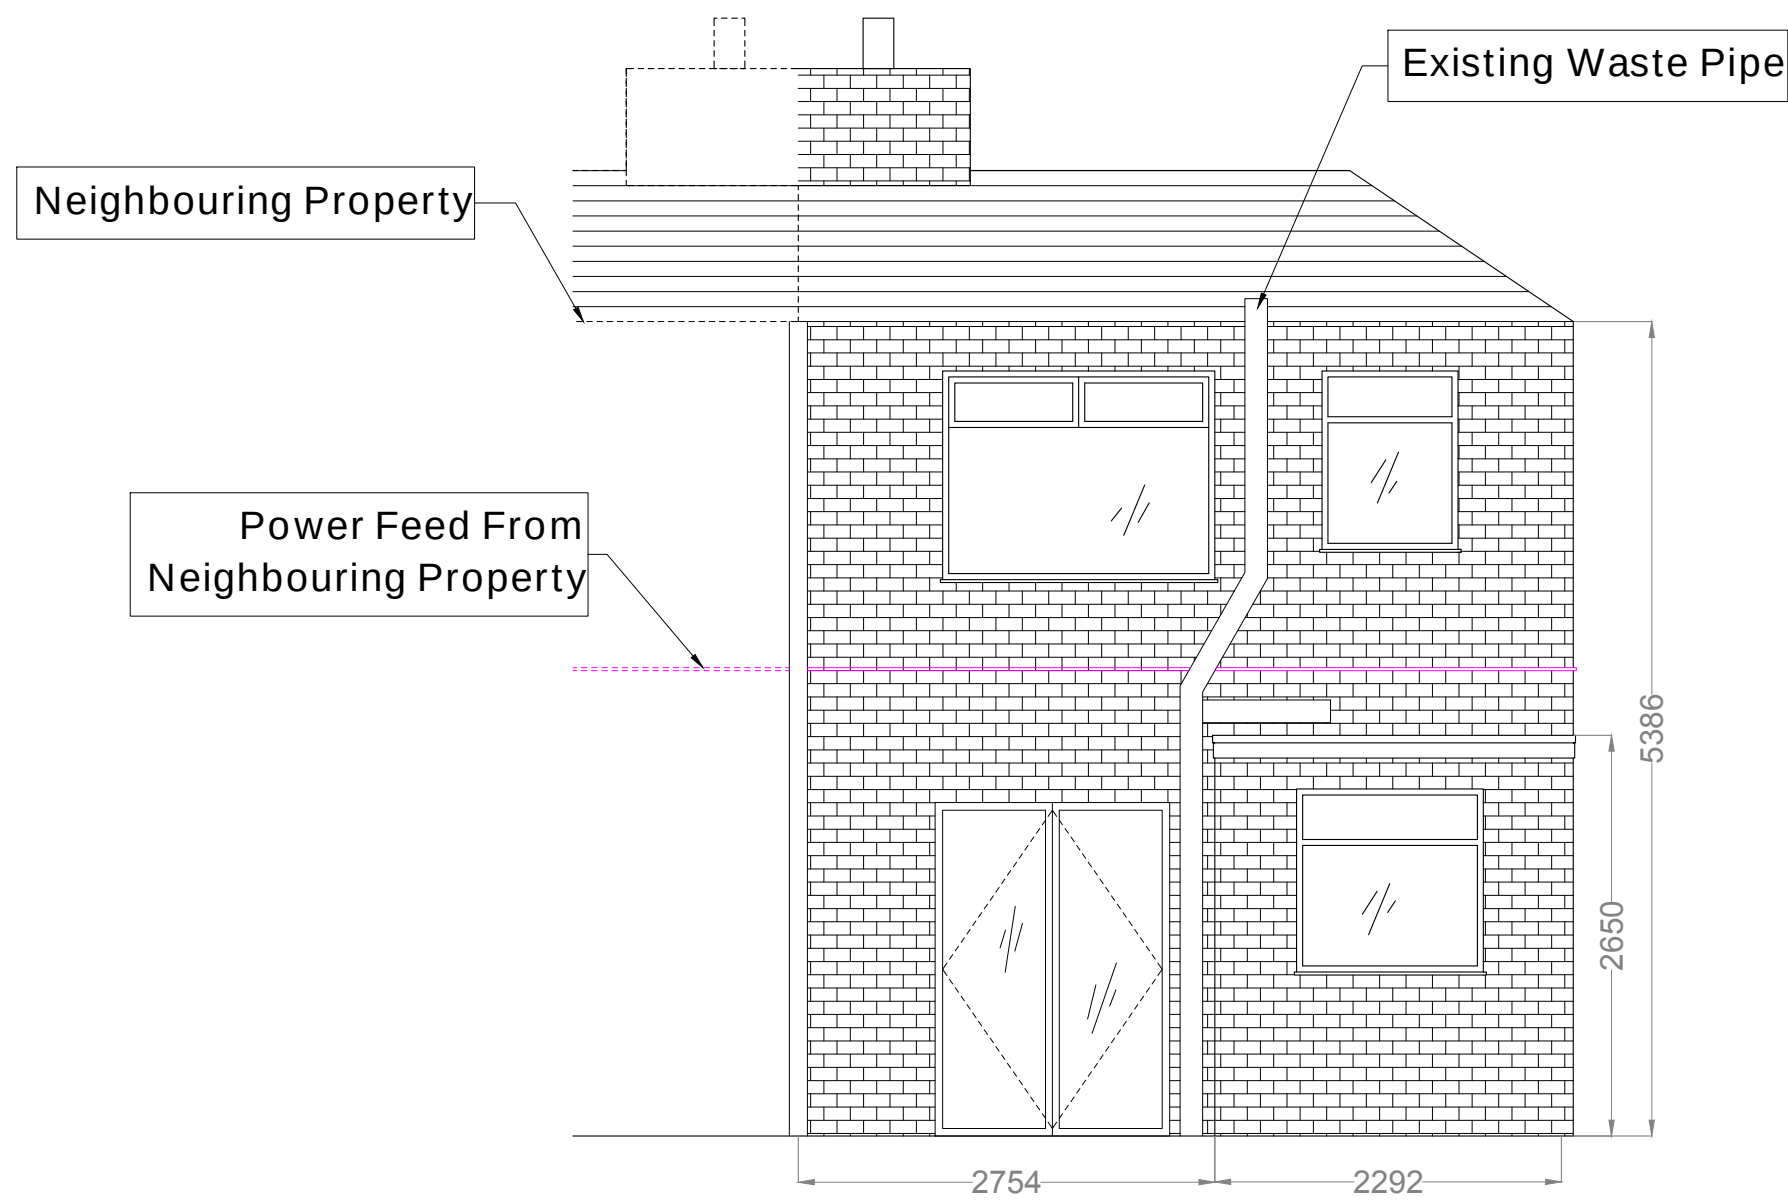


E1 Rear Elevation
SCALE 1:50

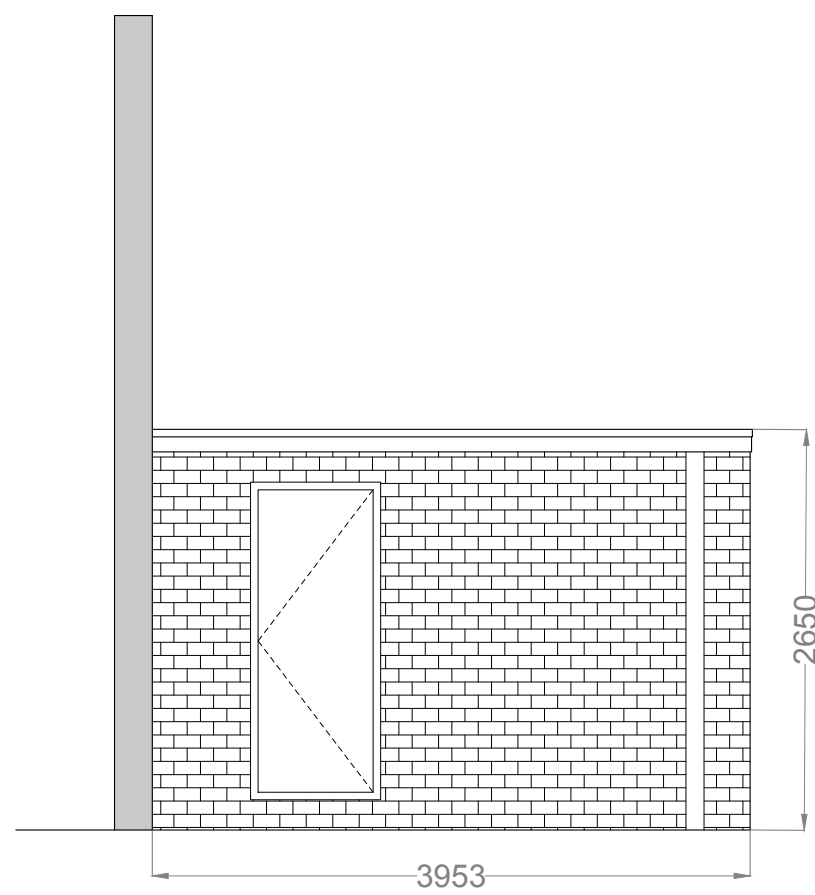

E2 Side Elevation
SCALE 1:50

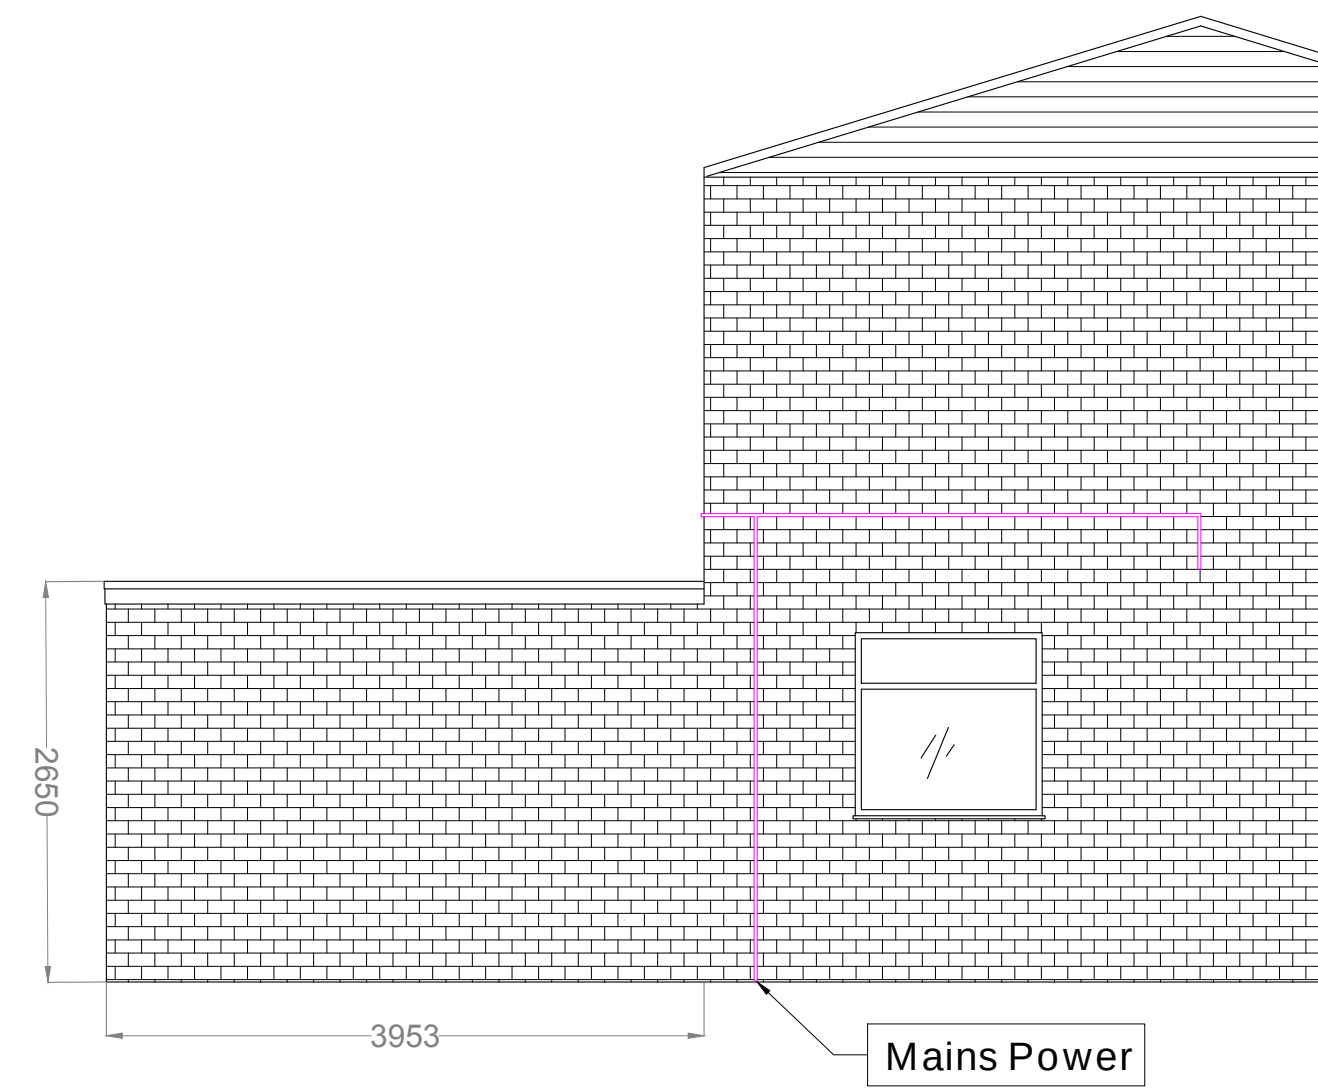

E3 Side Elevation
SCALE 1:50

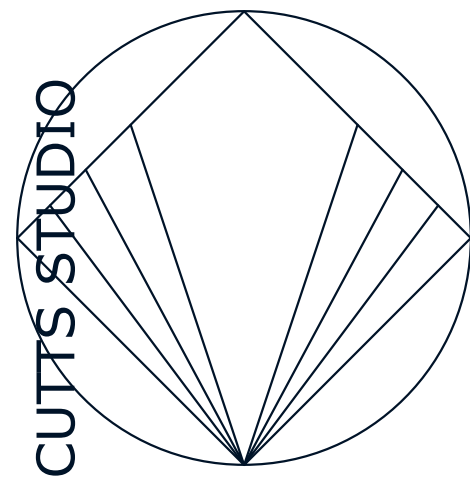

1. COPYRIGHT CUTTS STUDIO
2. DO NOT SCALE FROM THIS DRAWING AS REVISIONS ARE MADE TO THE SPECIFIED DIMENSIONS.
3. ALL DIMENSIONS SPECIFIED ON THIS DRAWING ARE TO BE VERIFIED ON SITE AND ANY DISCREPANCIES REPORTED IN WRITING TO CUTTS STUDIO. RESPONSIBILITY CANNOT BE ACCEPTED IF THE DRAWINGS ARE MISINTERPRETED BY OTHER TRADES.
4. UNLESS OTHERWISE STATED - ALL WALL DIMENSIONS ARE FINISHED PLASTER TO PLASTER SIZES.

cuttsstudio@outlook.com

CLIENT SIGNATURE

REV:	DESCRIPTION:	BY:	DATE:
A	Updates to Roof - Now Double Hipped	PL	05.05.21


SCALE:		DATE:	DRAWN:
1:50 at A1		07/03/2021	PL
PROJECT NO:		DRAWING NO:	REVISION:
1002		1002-101	Rev A

SITE ADDRESS:


78 Broomhead Rd
Wombwell
S73 0SB

DRAWING TITLE:


Existing Property

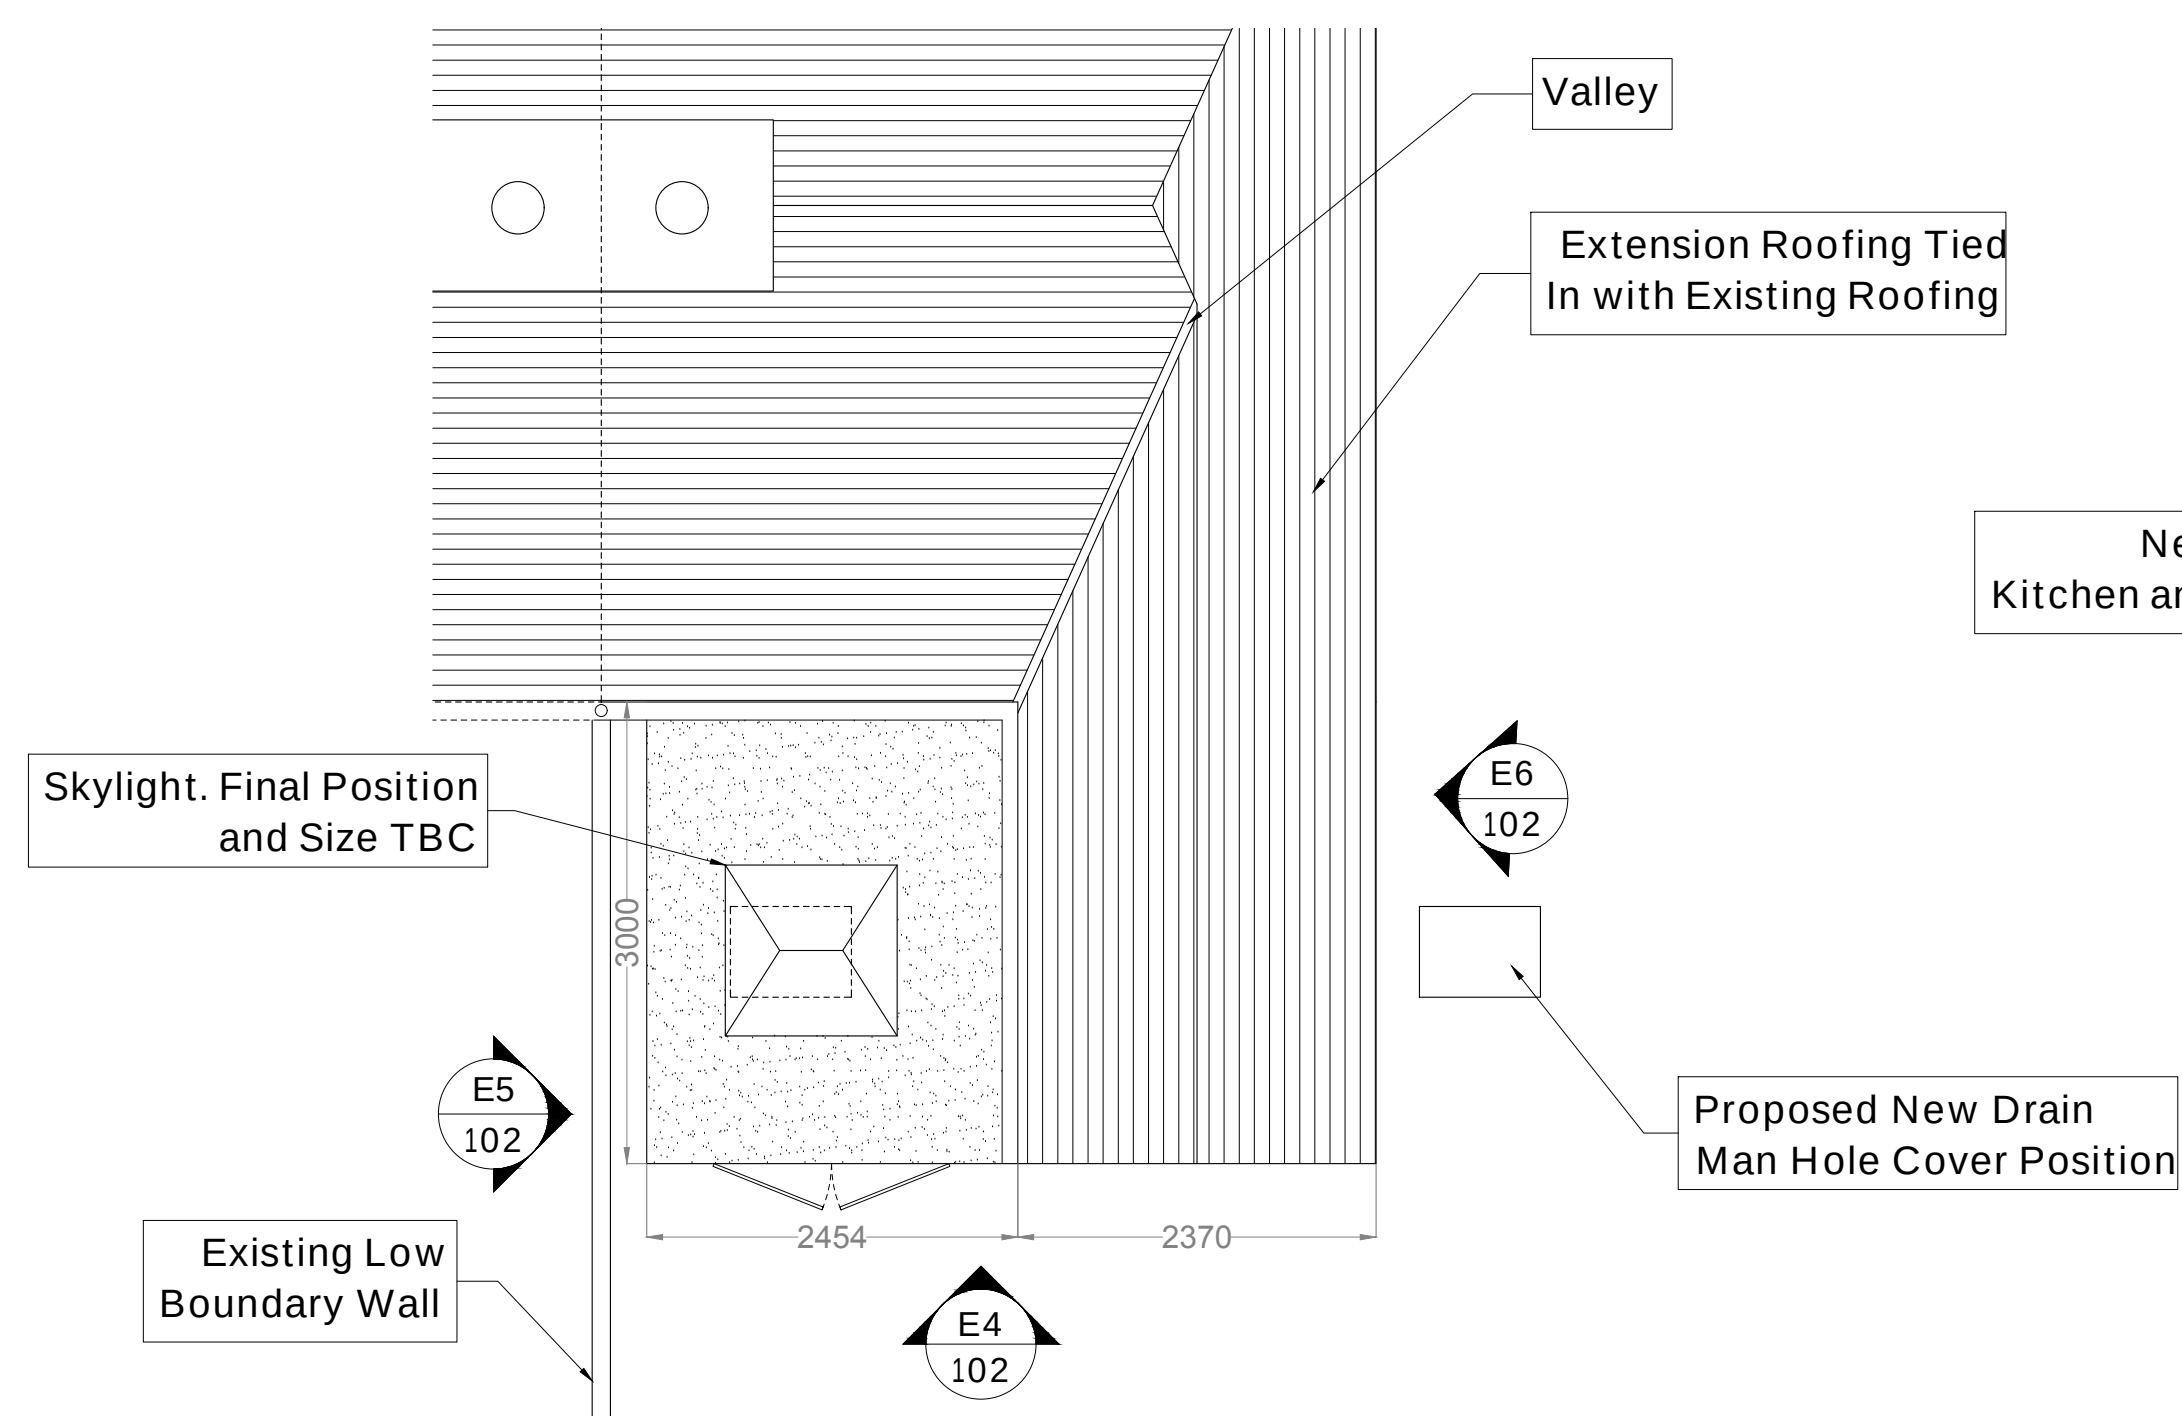


P3 Proposed Plan
SCALE 1:50

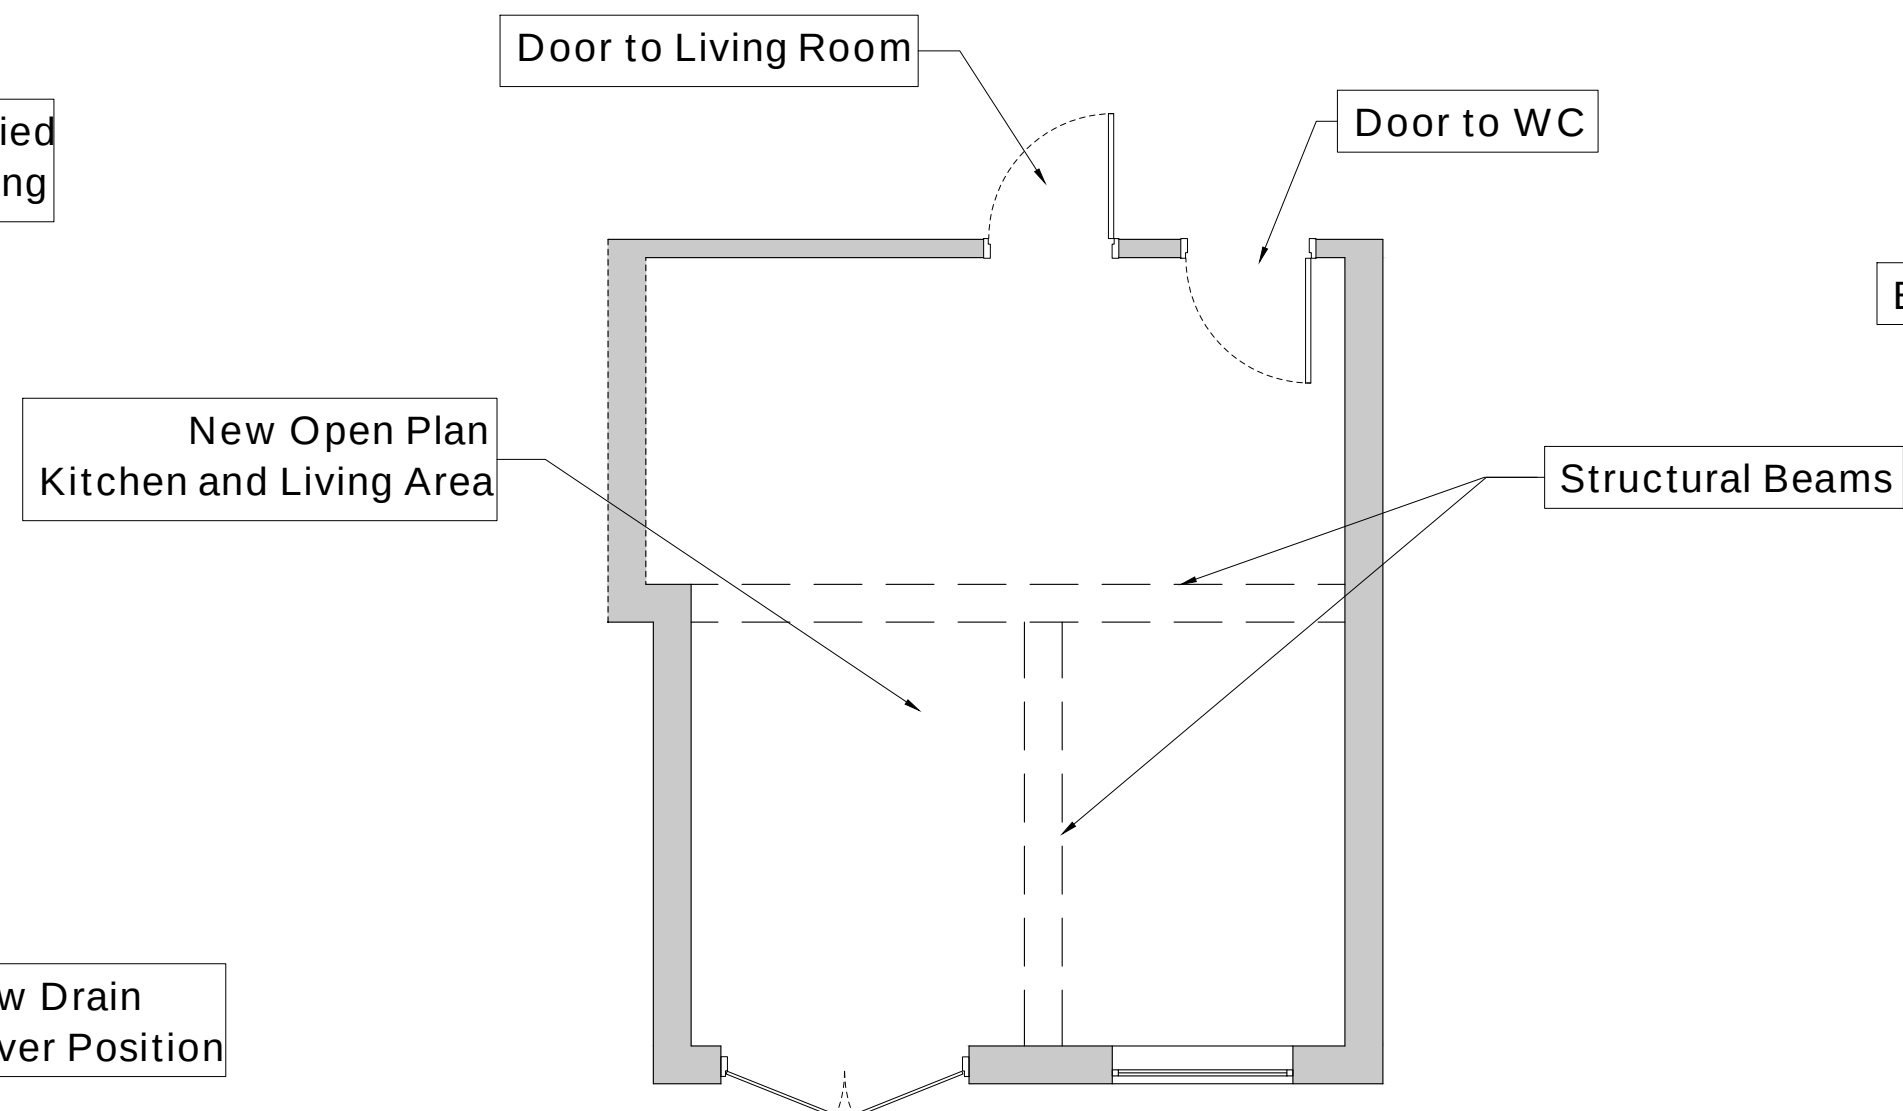


P4 Proposed Ground Floor Interior Plan
SCALE 1:50

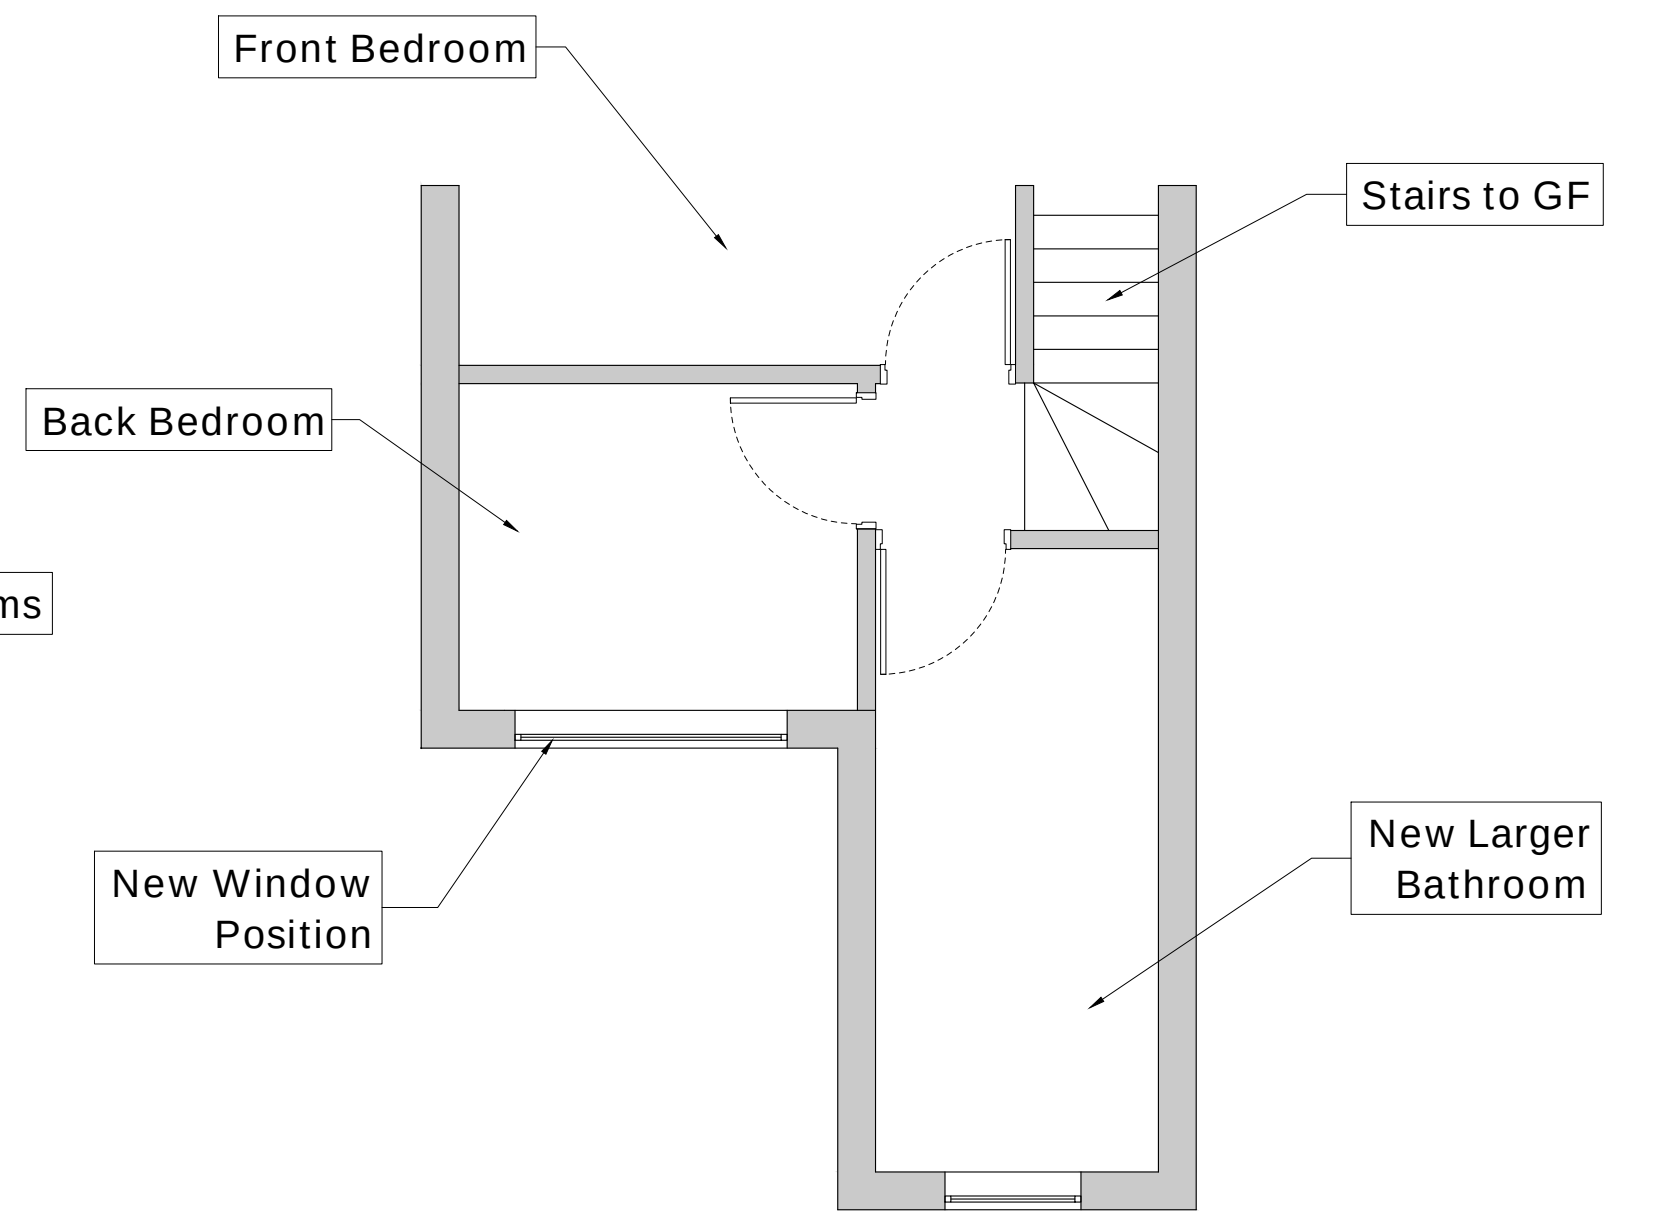


P5 Proposed First Floor Interior Plan
SCALE 1:50

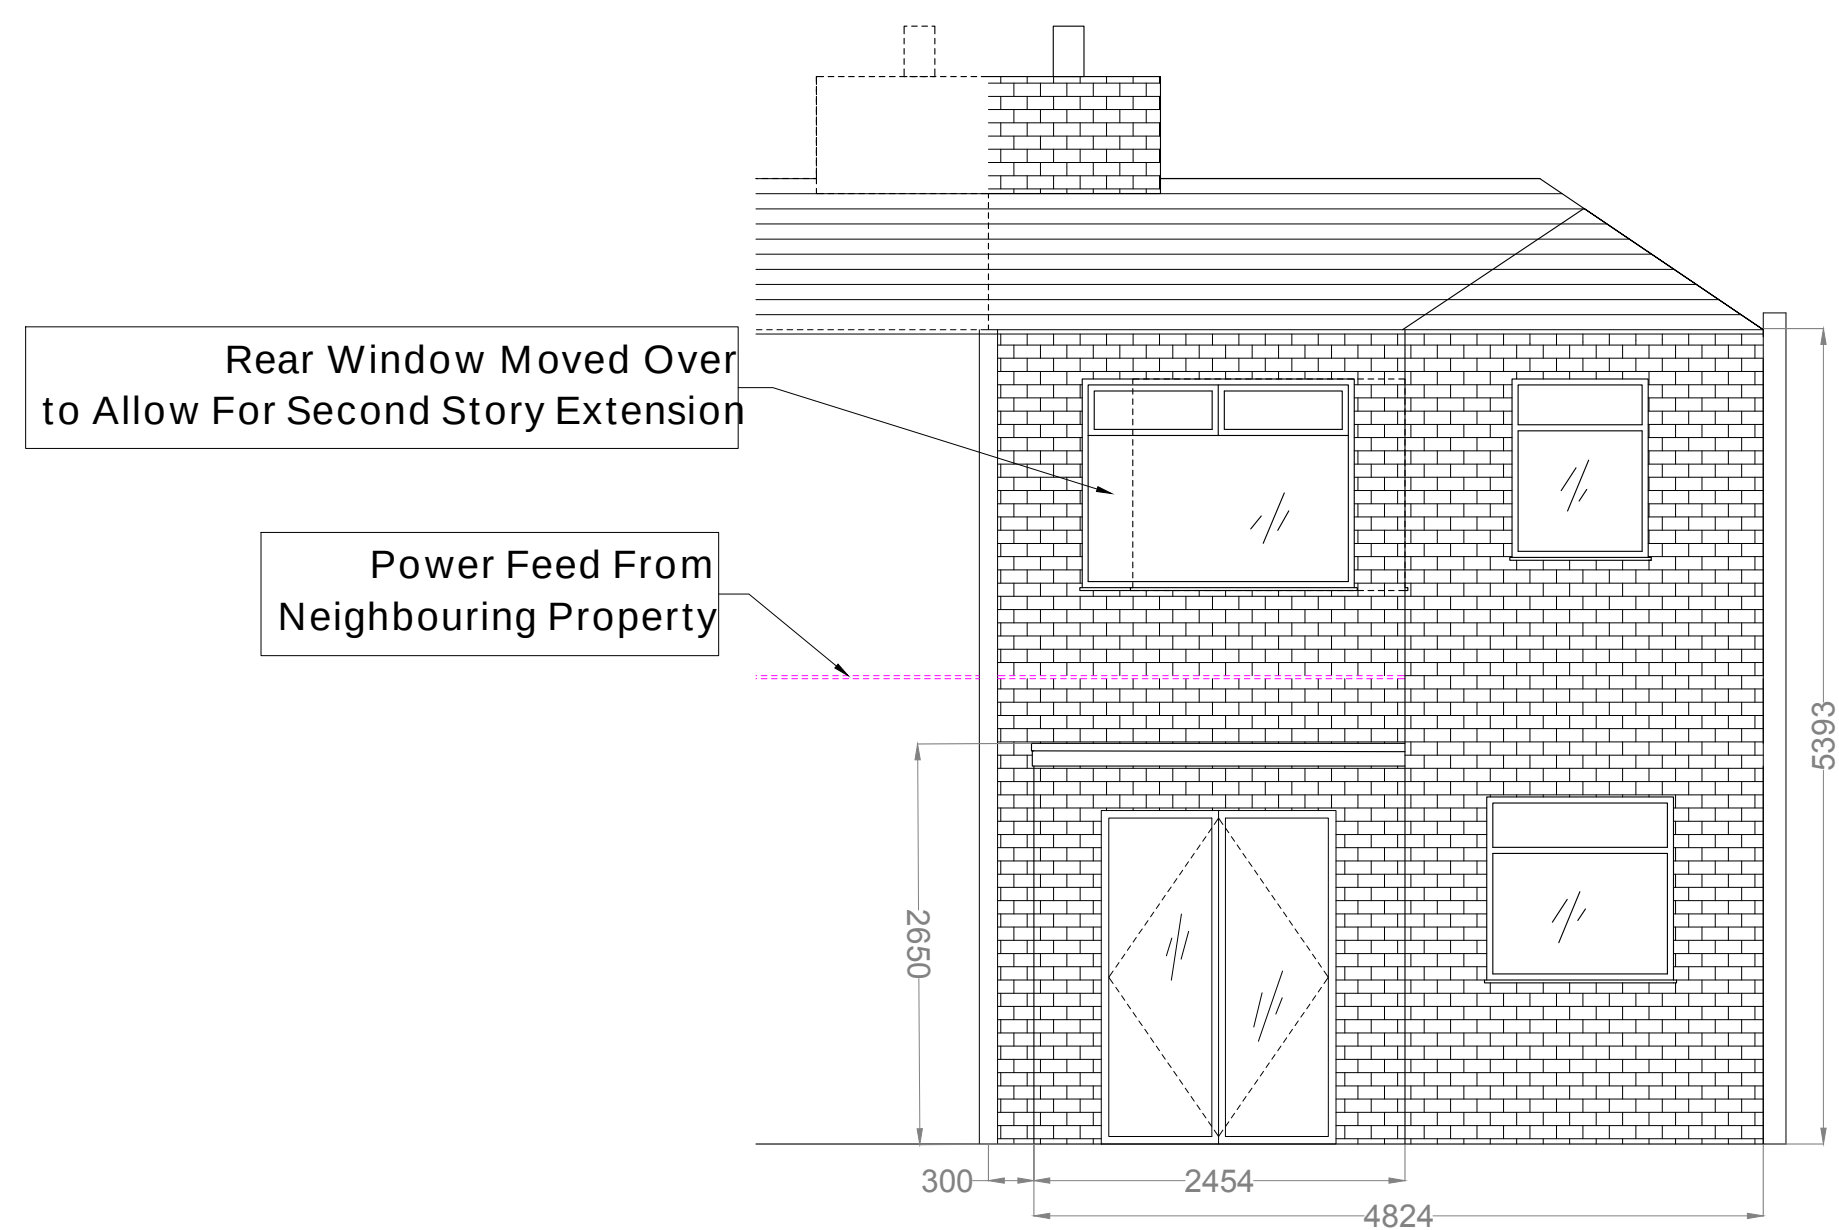


E4 Rear Elevation
SCALE 1:50

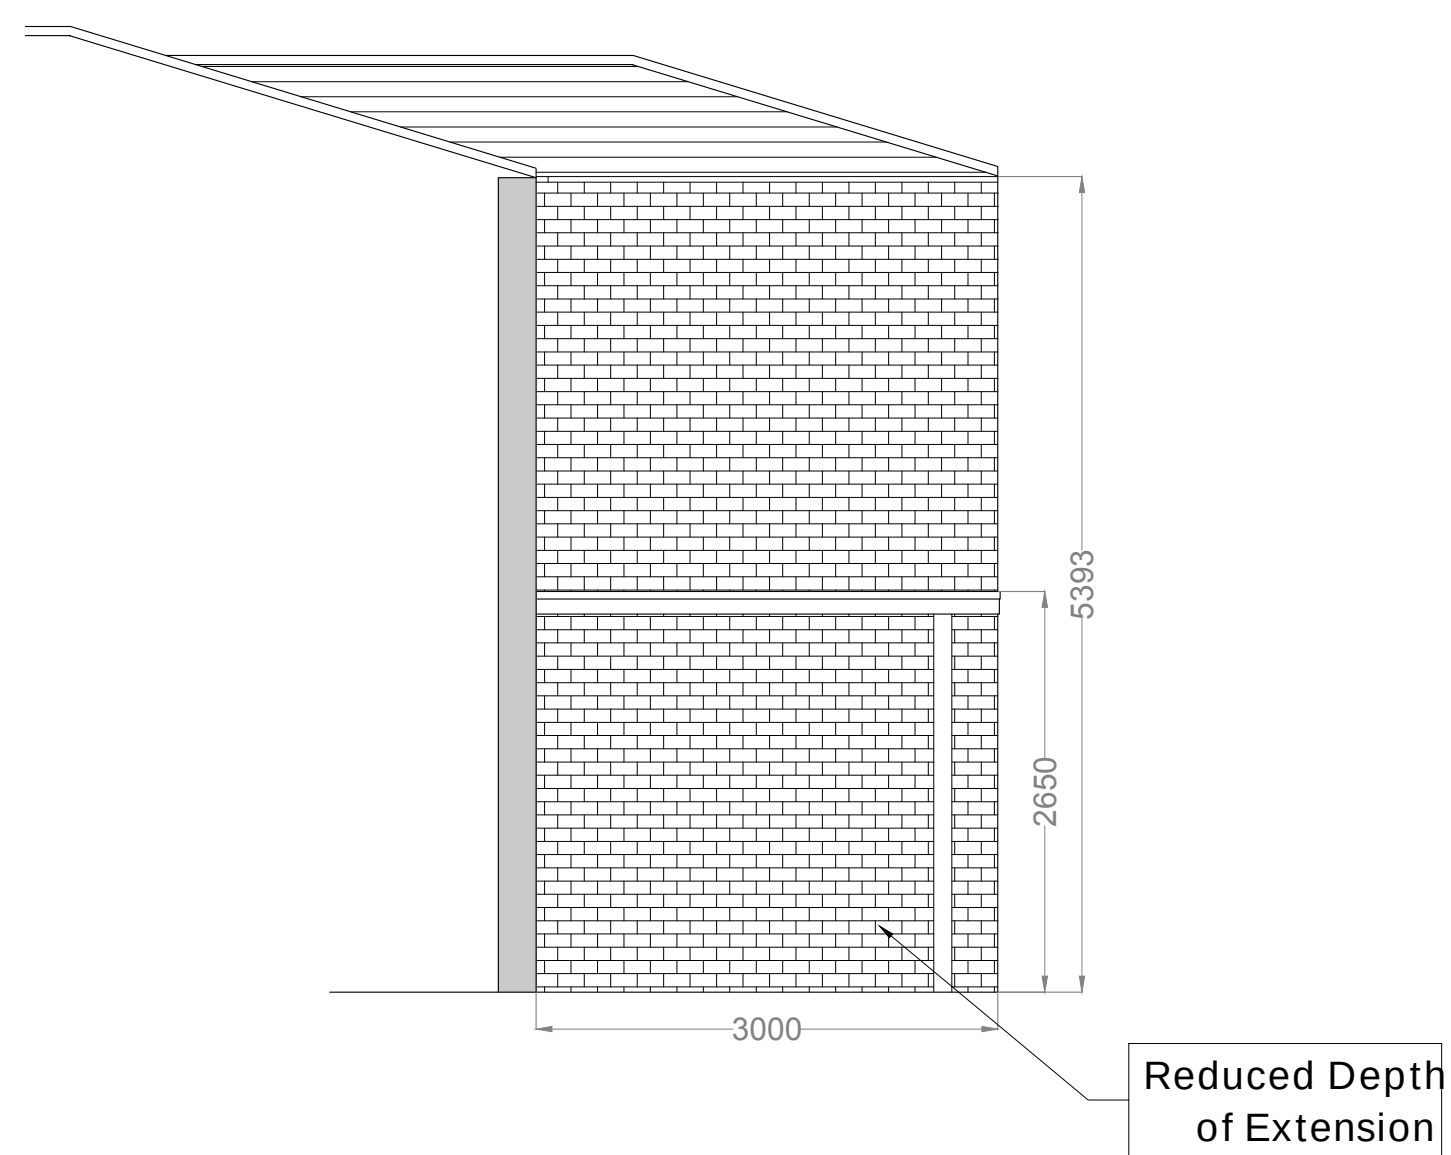

E5 Side Elevation
SCALE 1:50

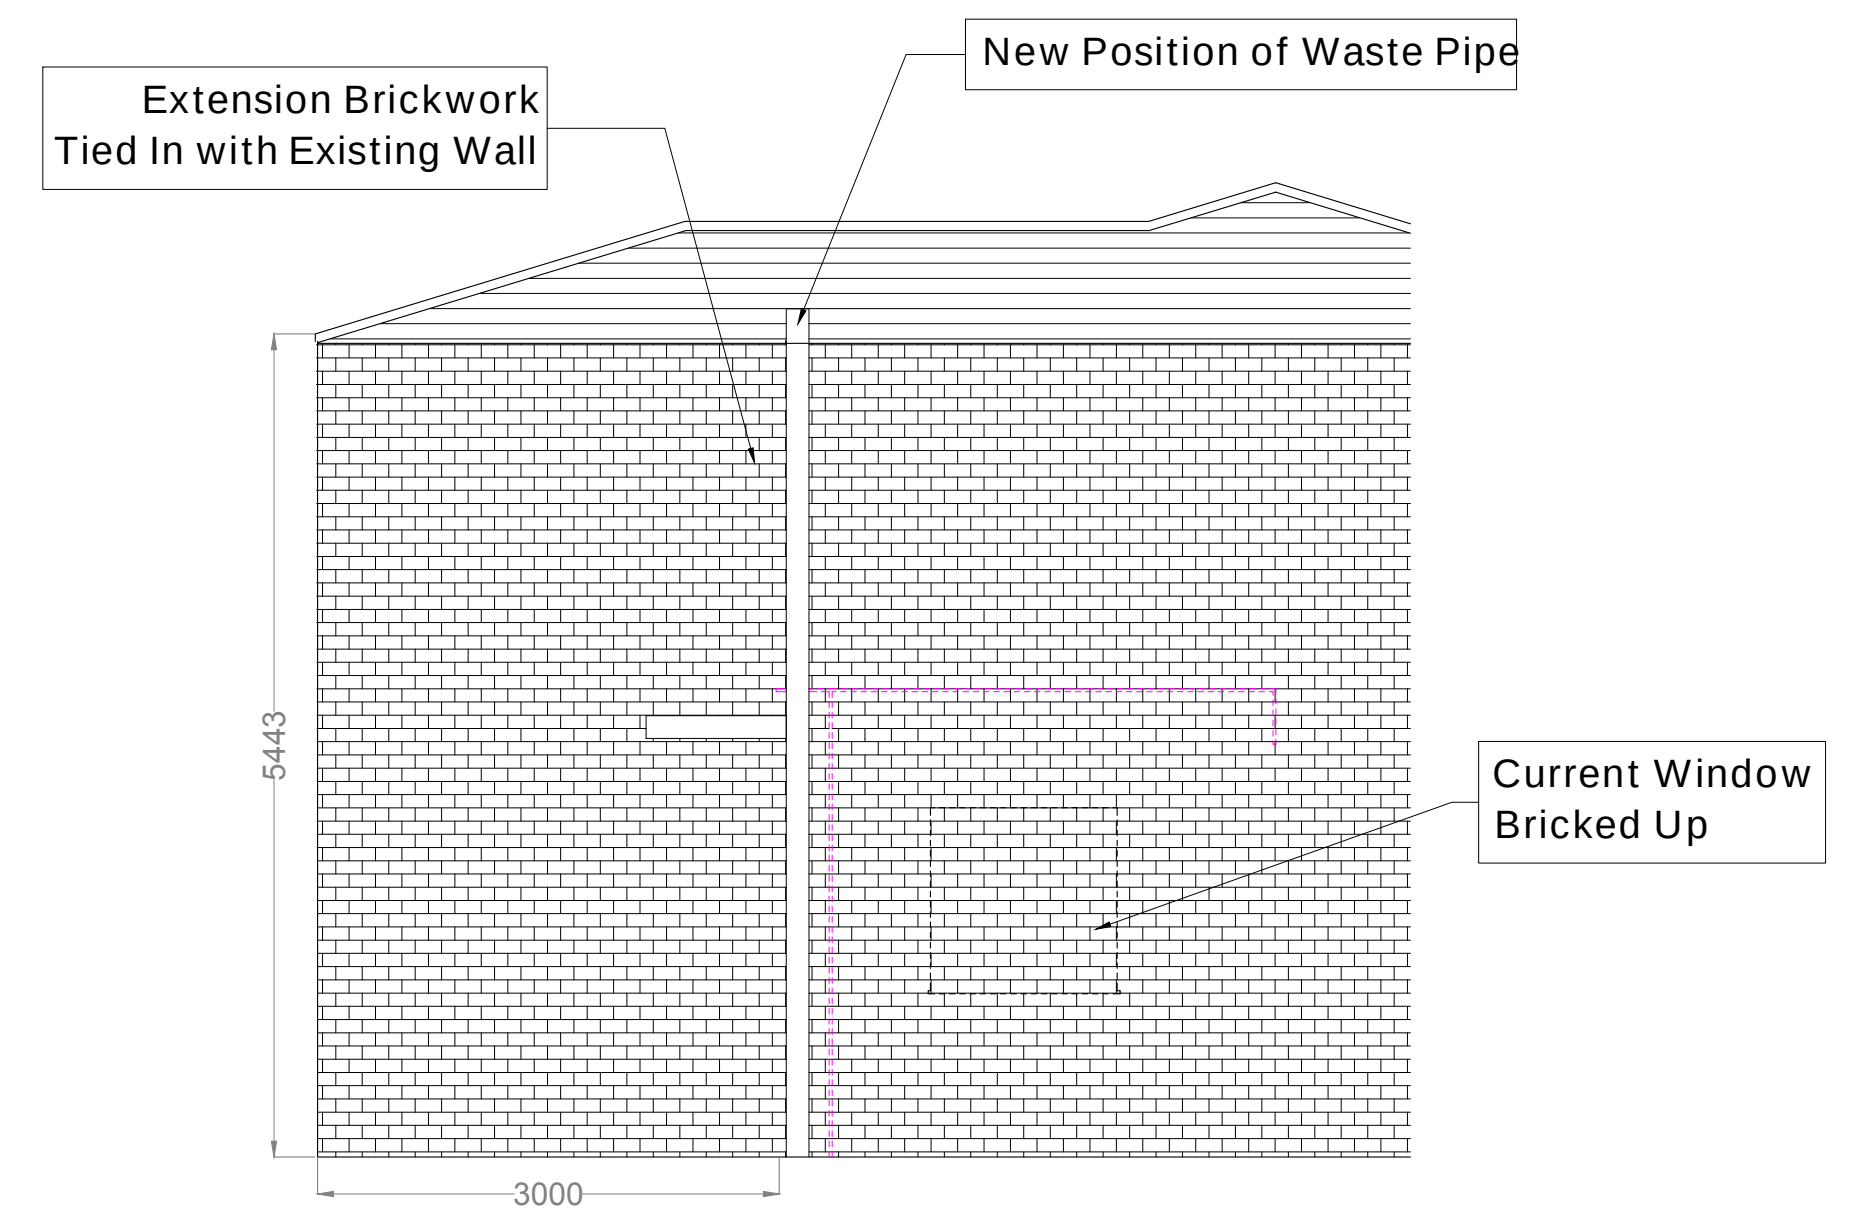

E6 Side Elevation
SCALE 1:50

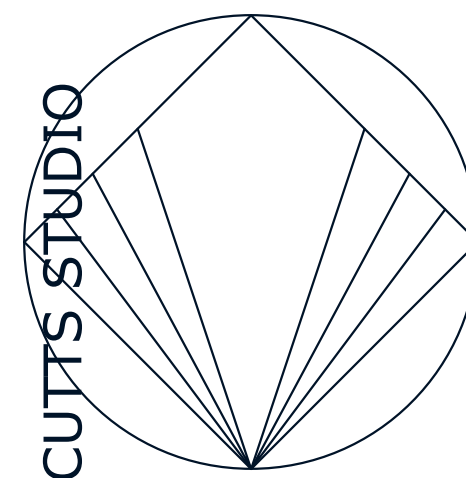

1. COPYRIGHT CUTTS STUDIO
2. DO NOT SCALE FROM THIS DRAWING AS REVISIONS ARE MADE TO THE SPECIFIED DIMENSIONS.
3. ALL DIMENSIONS SPECIFIED ON THIS DRAWING ARE TO BE VERIFIED ON SITE AND ANY DISCREPANCIES REPORTED IN WRITING TO CUTTS STUDIO. RESPONSIBILITY CANNOT BE ACCEPTED IF THE DRAWINGS ARE MISINTERPRETED BY OTHER TRADES.
4. UNLESS OTHERWISE STATED - ALL WALL DIMENSIONS ARE FINISHED PLASTER TO PLASTER SIZES.

cuttsstudio@outlook.com

CLIENT SIGNATURE

REV:	DESCRIPTION:	BY:	DATE:
A	Updates to Roof - Now Double Hipped	PL	05.05.21

SCALE:		DATE:	DRAWN:
1:50 at A1		07/03/2021	PL
PROJECT NO:		DRAWING NO:	REVISION:
1002		1002-102	Rev A

SITE ADDRESS:

78 Broomhead Rd
Wombwell
S73 0SB

DRAWING TITLE:

Proposed Rear Extension