



Notes

THIS DRAWING READ IN CONJUNCTION WITH :

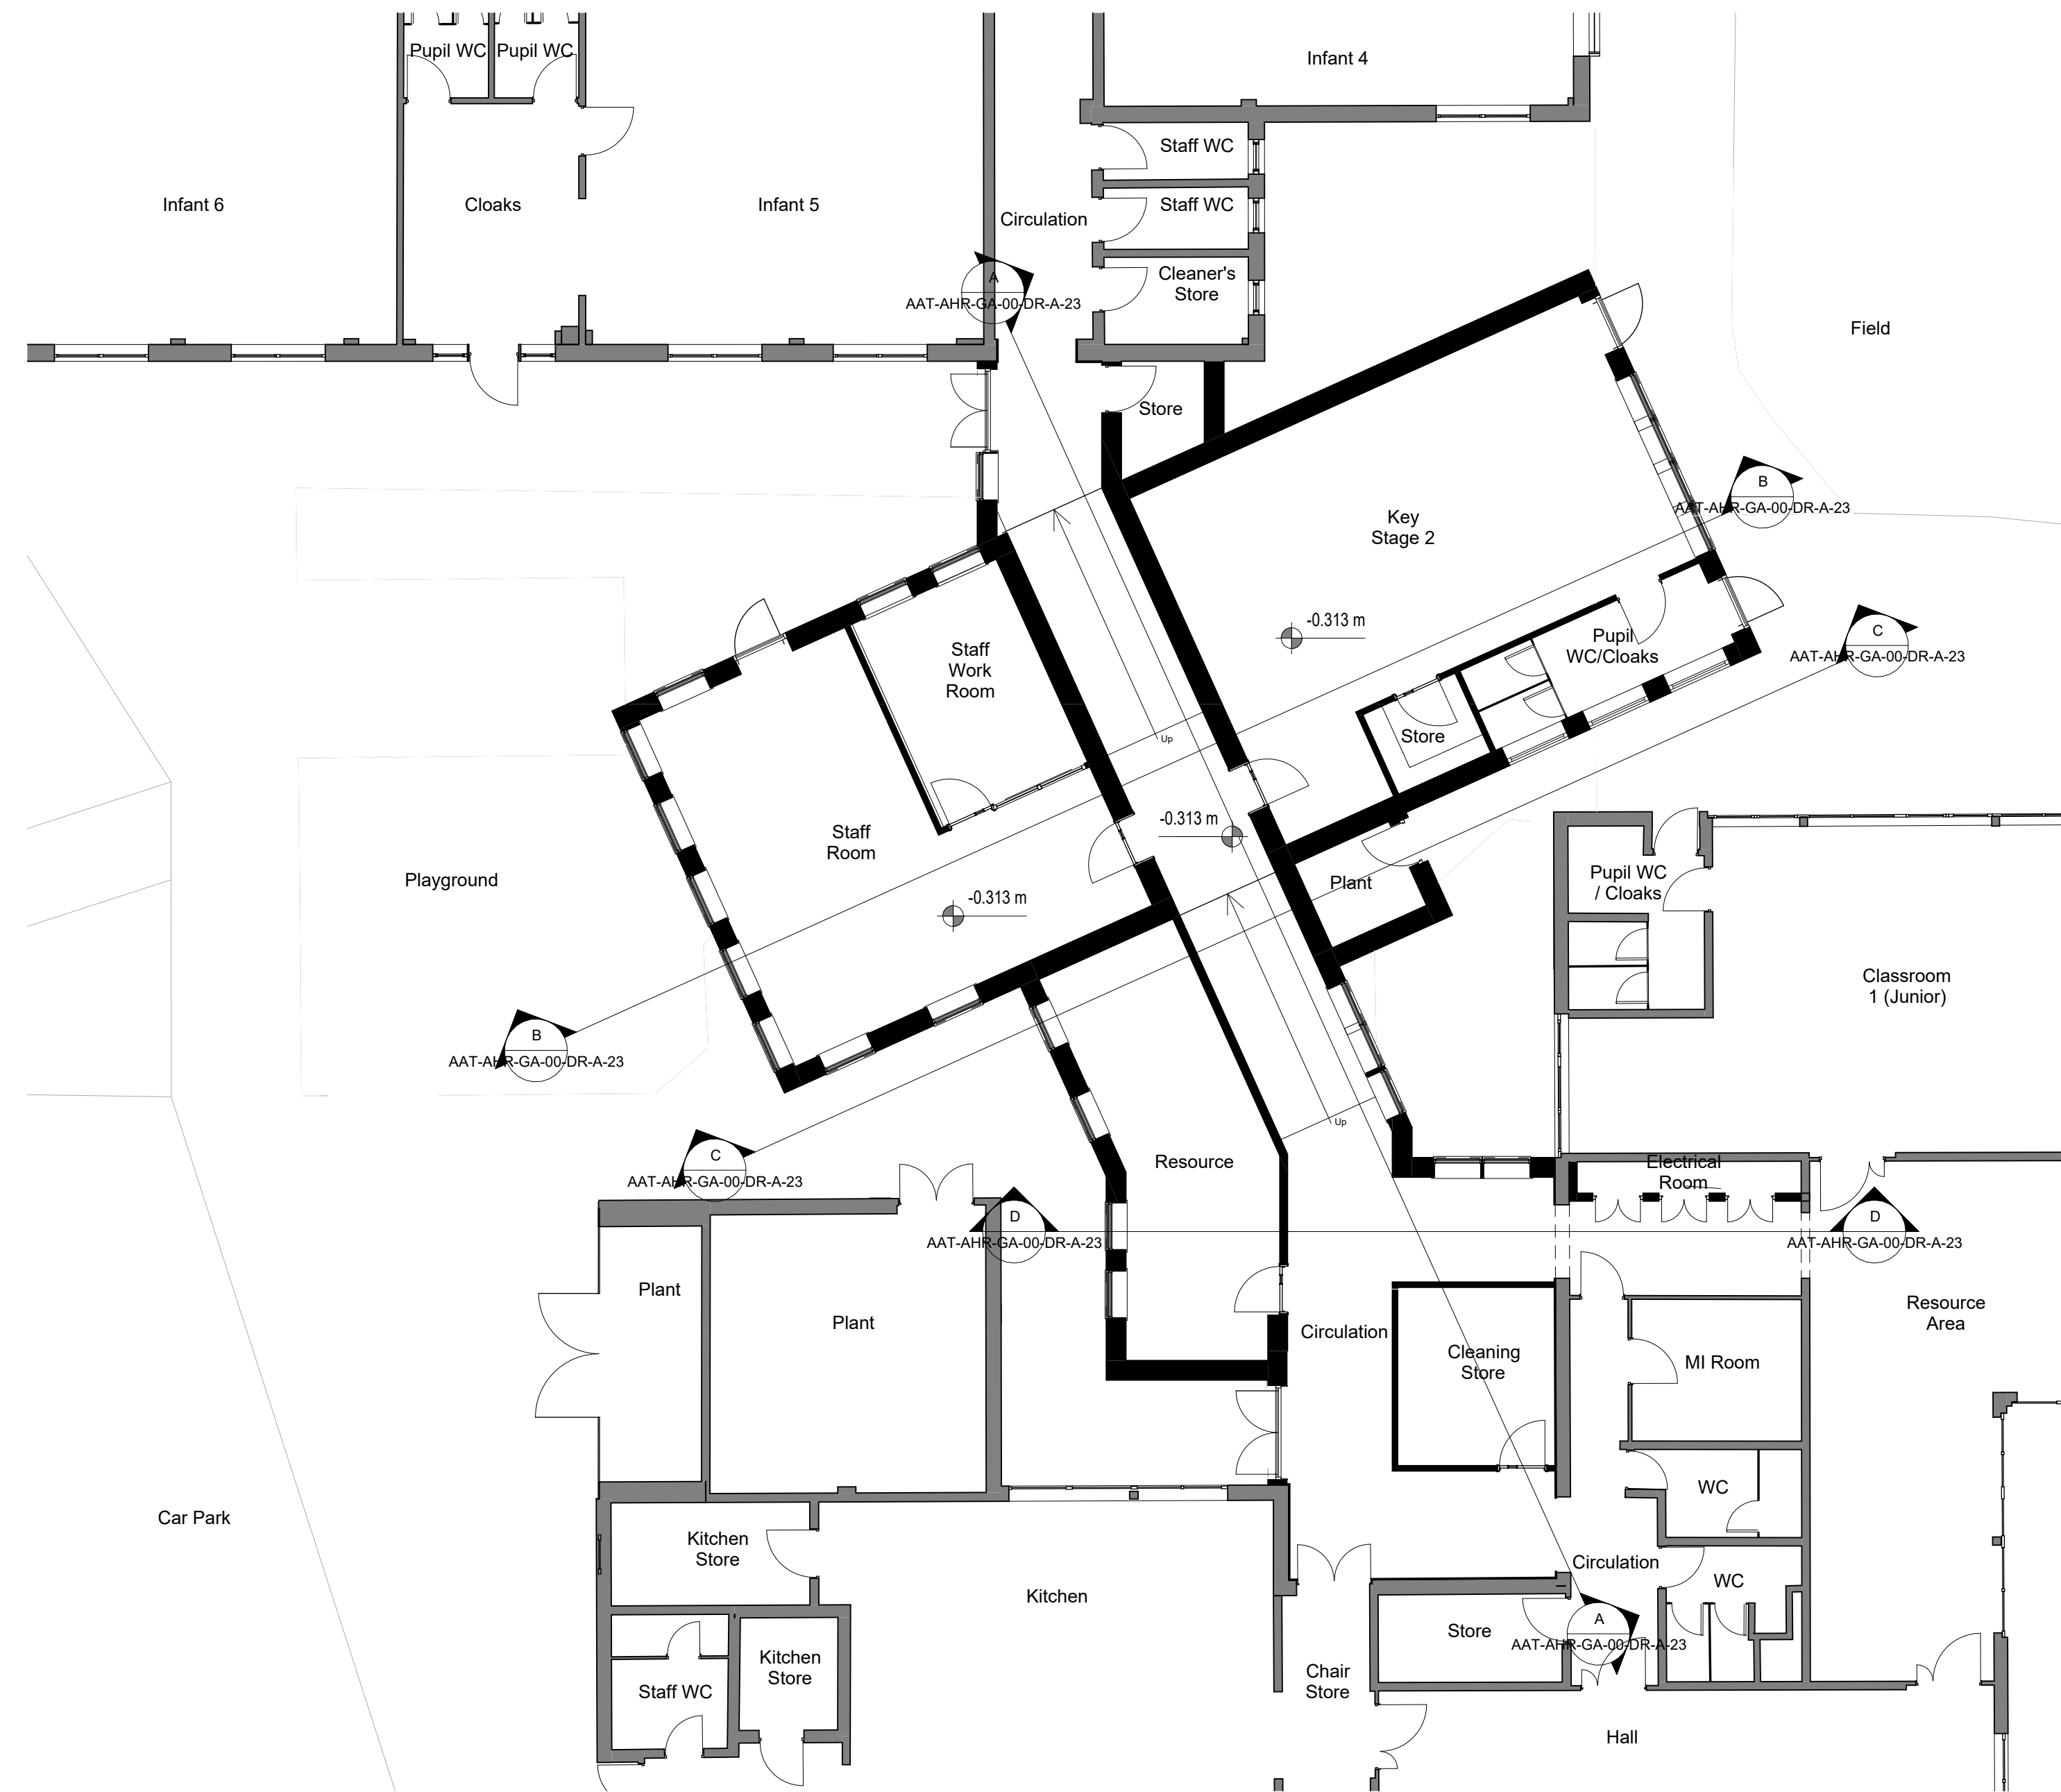

Link Floor Plan As Proposed
1 : 100

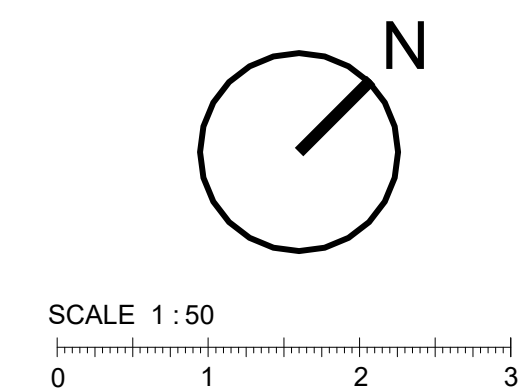

1	General Updates	22/10/25	DH	PD
Rev	Description	Date	Dr	App
original by		date created	by	by
DH		16/10/25	PD	PD

AHR
AHR Building Consultancy Ltd
Norwich Union House
High Street
Huddersfield
HD1 2LF
United Kingdom

T +44(0)1484 537411
E huddersfield@ahr.co.uk
www.ahr.co.uk

client name
ASTREA ACADEMY TRUST

project
**Gooseacre Primary Academy
School Redevelopment Works**

drawing
Link Floor Plan As Proposed

computer file H:\BC\H\2025\2025-0532-001 - Gooseacre Primary Academy Redevelopment Works\Design\Rev\251127 Stage 3 2025\00338-R01 DH 2025-09-24.rvt	plot date
project number 2025.00338.000	scale 1 : 100 @A1
drawing number AAT-AHR-GA-00-DR-A-13	rev 1
	issue status

This drawing is to be read in conjunction with all related drawings. All dimensions must be checked and verified on site before commencing any work or producing shop drawings. The originator should be notified immediately of any discrepancy. This drawing is copyright and remains the property of AHR.