




EXISTING WEST ELEVATION

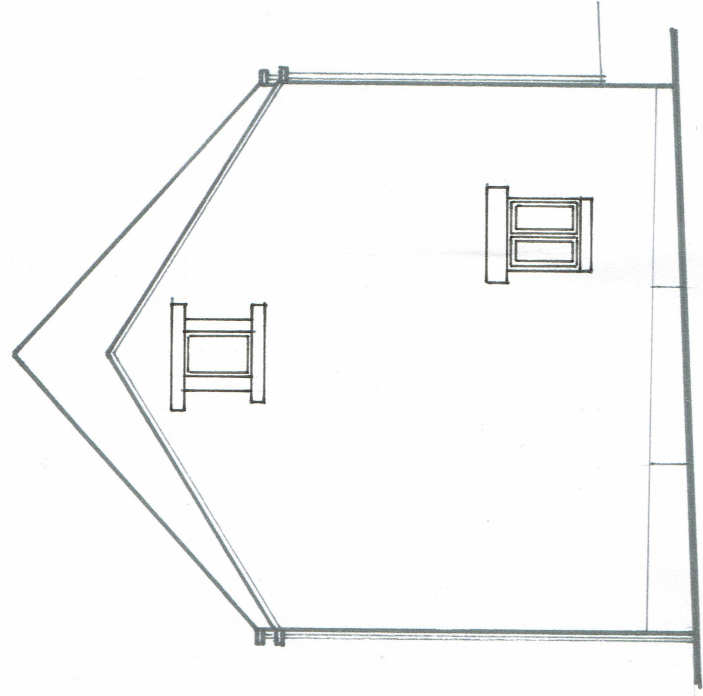


EXISTING SOUTH ELEVATION

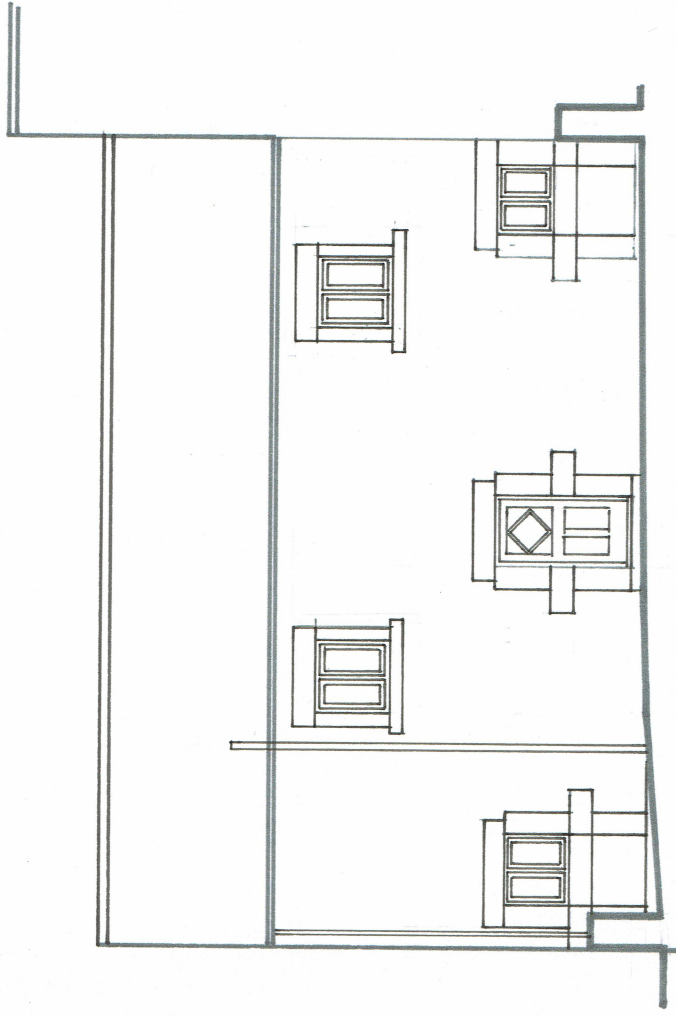


EXISTING EAST ELEVATION

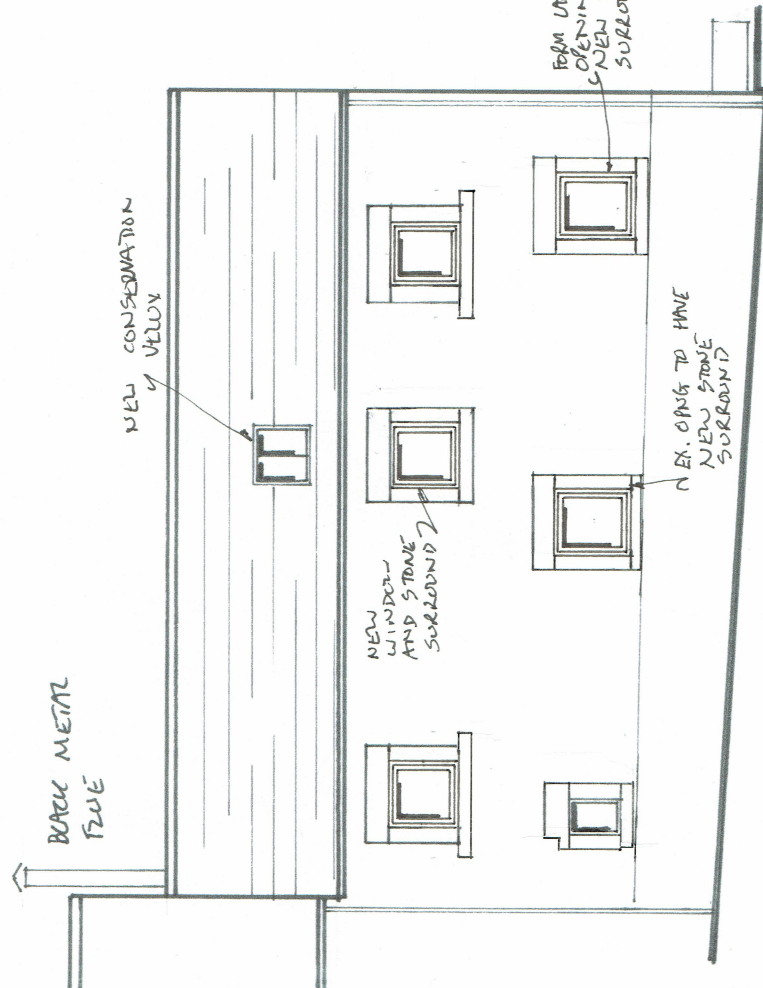

PROPOSED WEST ELEVATION

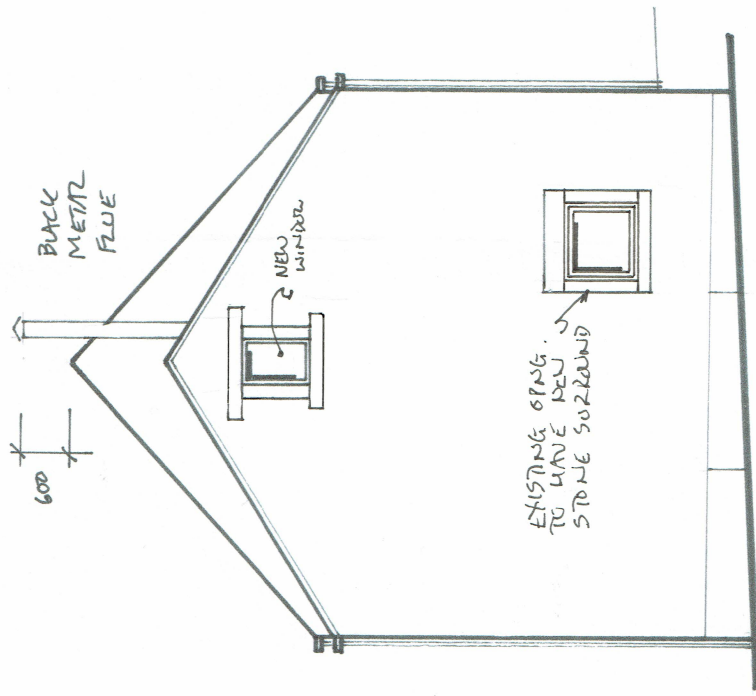

PROPOSED SOUTH ELEVATION

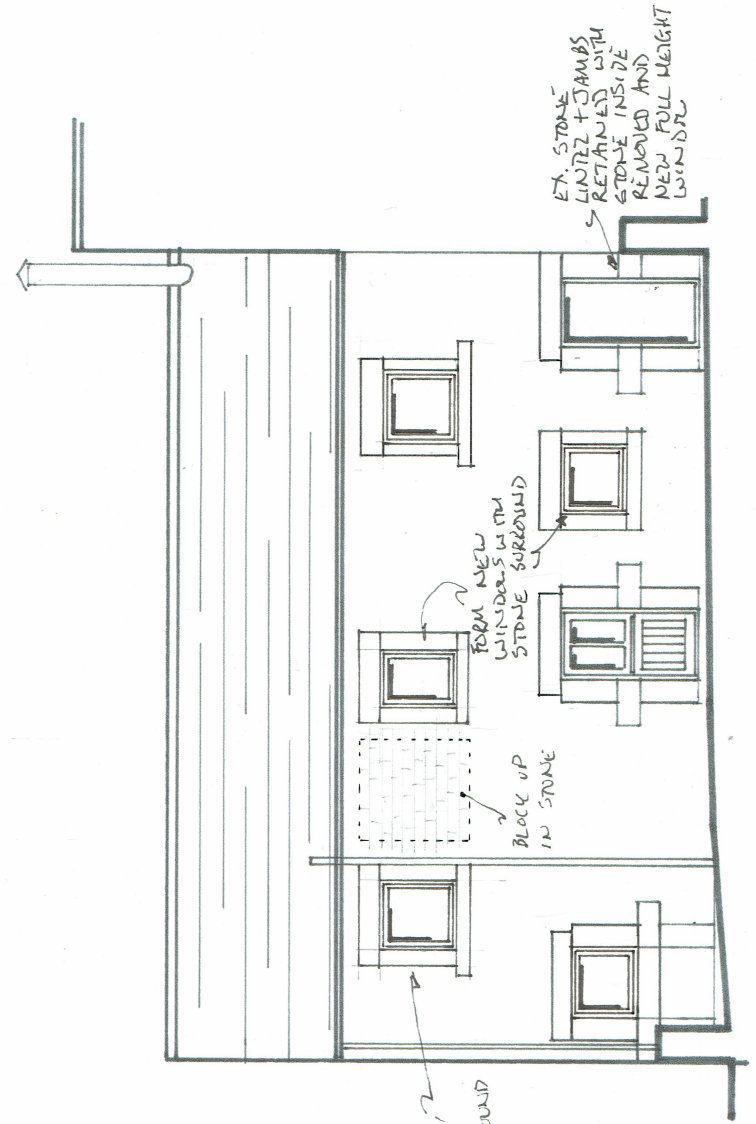

PROPOSED EAST ELEVATION

REV E. - EAST ELEVATION AMENDED WINDOW MOVED + ADDITIONAL WINDOW 18.6.21
 REV D. - ADJUSTMENTS MADE TO SCALE OF REPLACEMENT LINTEL, JAMBS AND CILLS 30.10.20
 REV C. - WINDOW STYLE CHANGED 15.6.20

Client: MR & MRS COTTAM
 Address: NINE HOLE COTTAGE, DEAN HEAD FARM
 SNOWDEN HILL, OXSTRING, S36 8XR

Drawing Number: FL19/ 122 & B & D E

Scale 1: 100 @A3

Date: 22.11.19

KIT
BUILDING DESIGN

Kit Rehder
18, McIntyre Road
Sheehyville
SN1 1DG
kitbuildingdesign@gmail.com
Home: 01142 888987 Mobile: 07782 041039

- Consultation & Design
- Detailed Technical Plans
- Planning Applications
- Building Regulations

Note: Every effort has been made to ensure the accuracy of this plan, any doubt about dimensions/detail should be raised with Kit Building Design.