





Proposed South West Facing Side Elevation
Scale 1:50

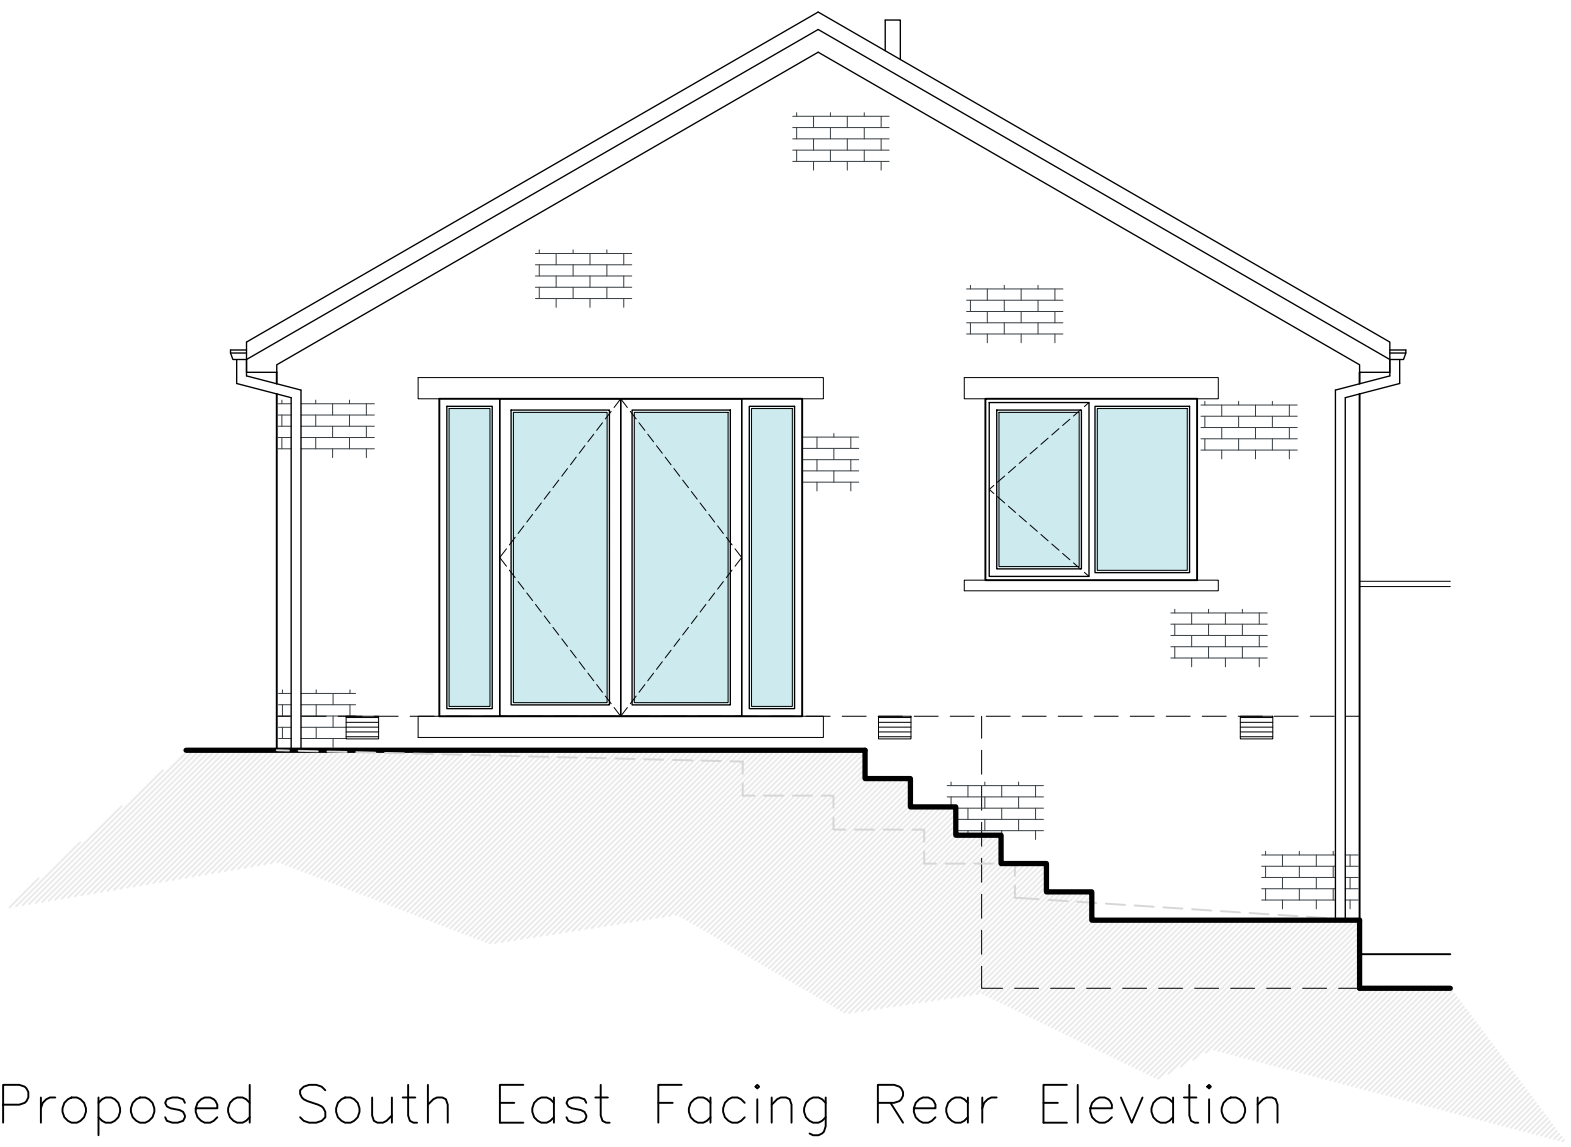


Proposed South East Facing Rear Elevation
Scale 1:50

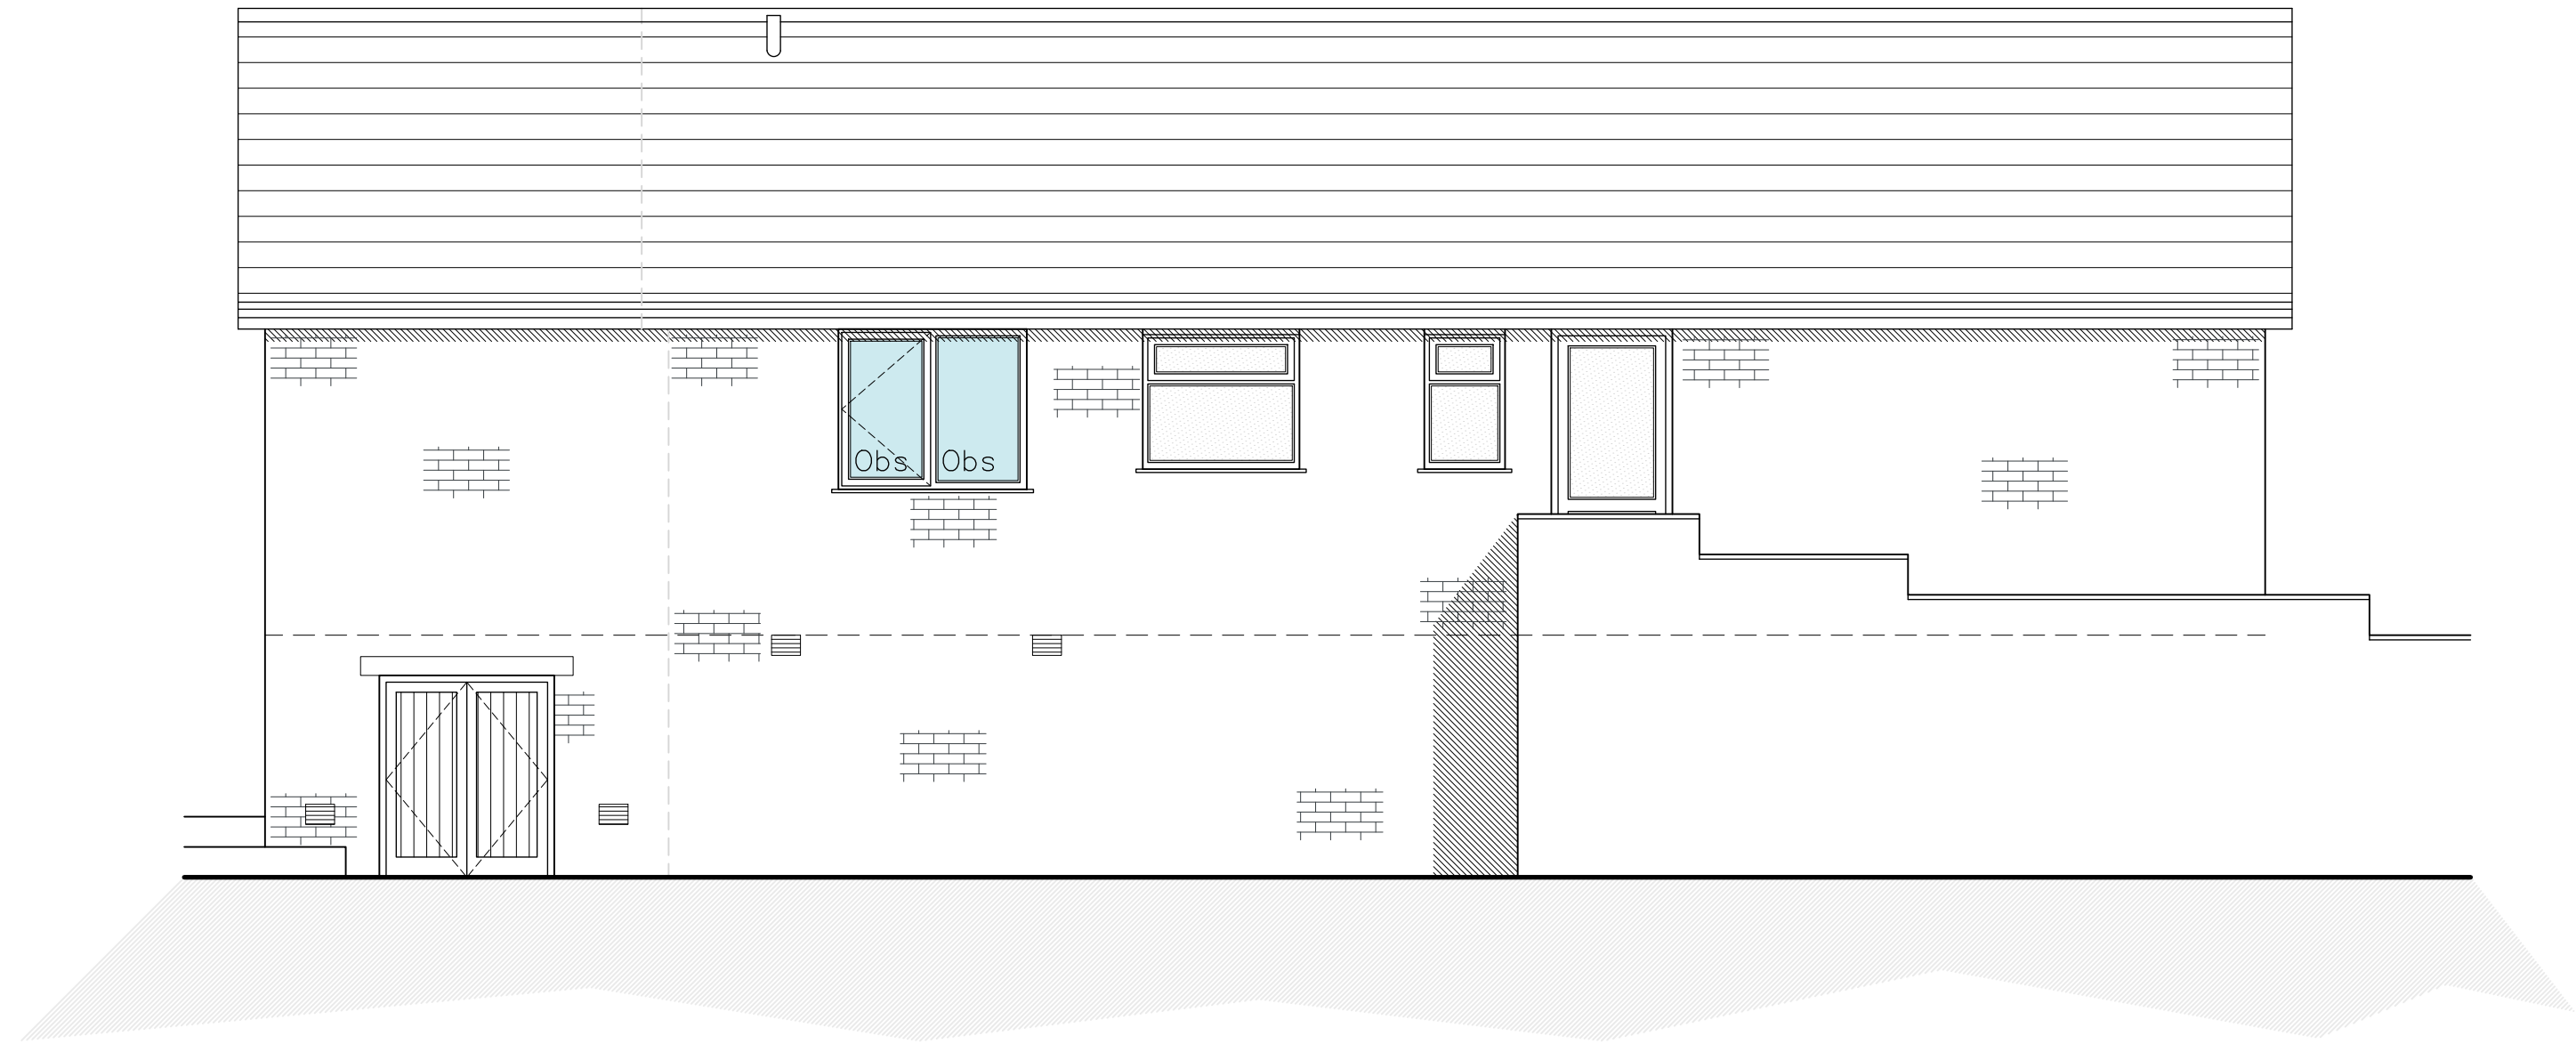


Proposed North East Facing Side Elevation
Scale 1:50

- PROPOSED MATERIALS**
- WALLS – COURSED BRICKWORK
 - ROOF – DOUBLE ROMAN CONCRETE TILE
 - DOORS – GOLDEN OAK PVCu
 - WINDOWS – GOLDEN OAK PVCu
 - RAINWATER GOODS – BROWN PVCu
 - FASCIA & SOFFITS – GOLDEN OAK PVCu

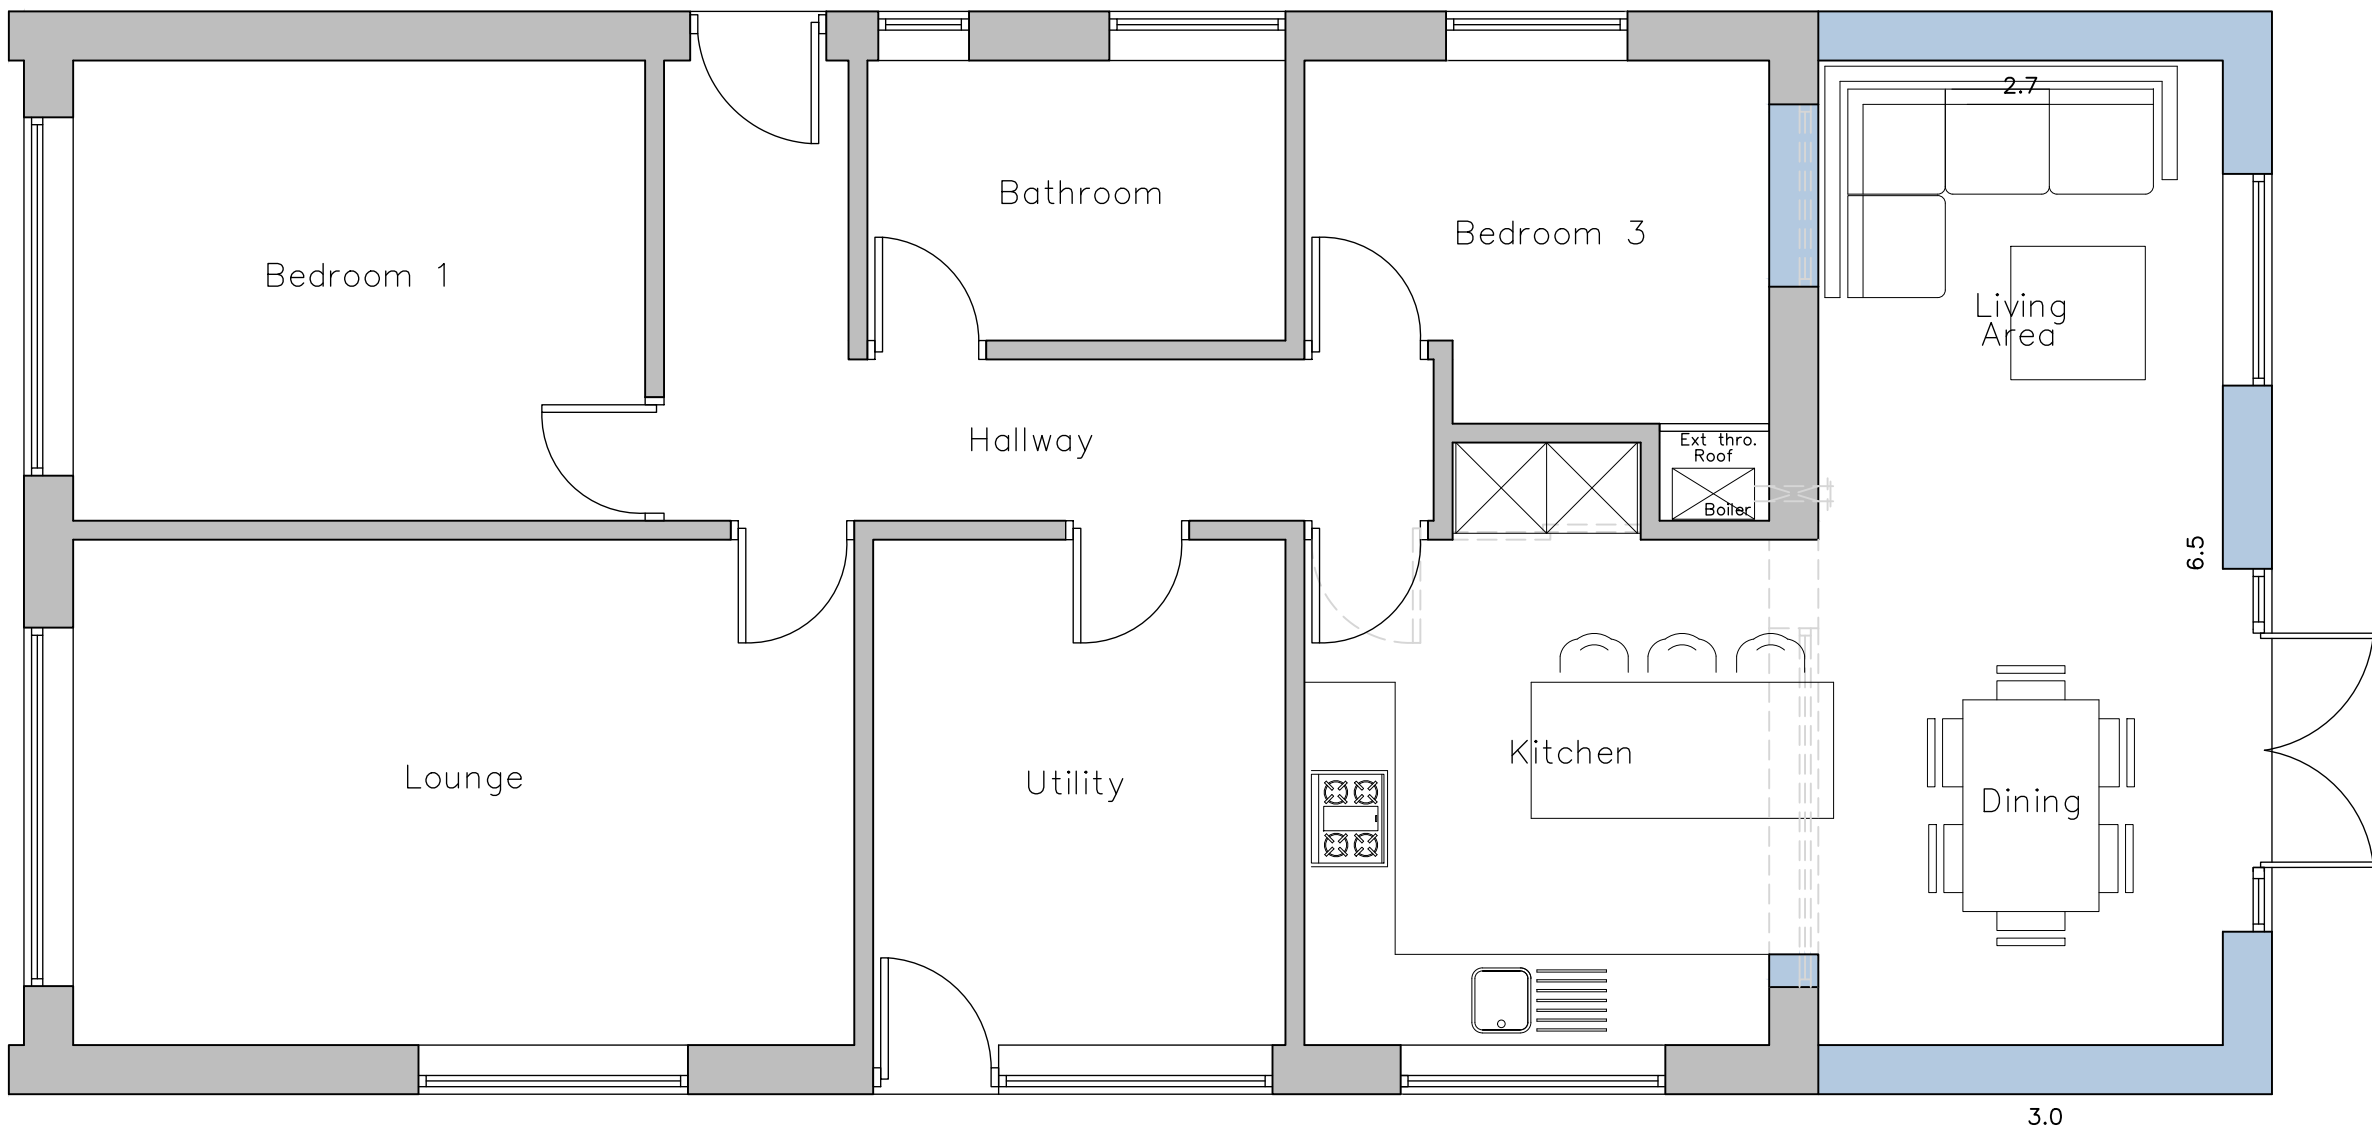

Proposed Ground Floor Layout
Scale 1:50

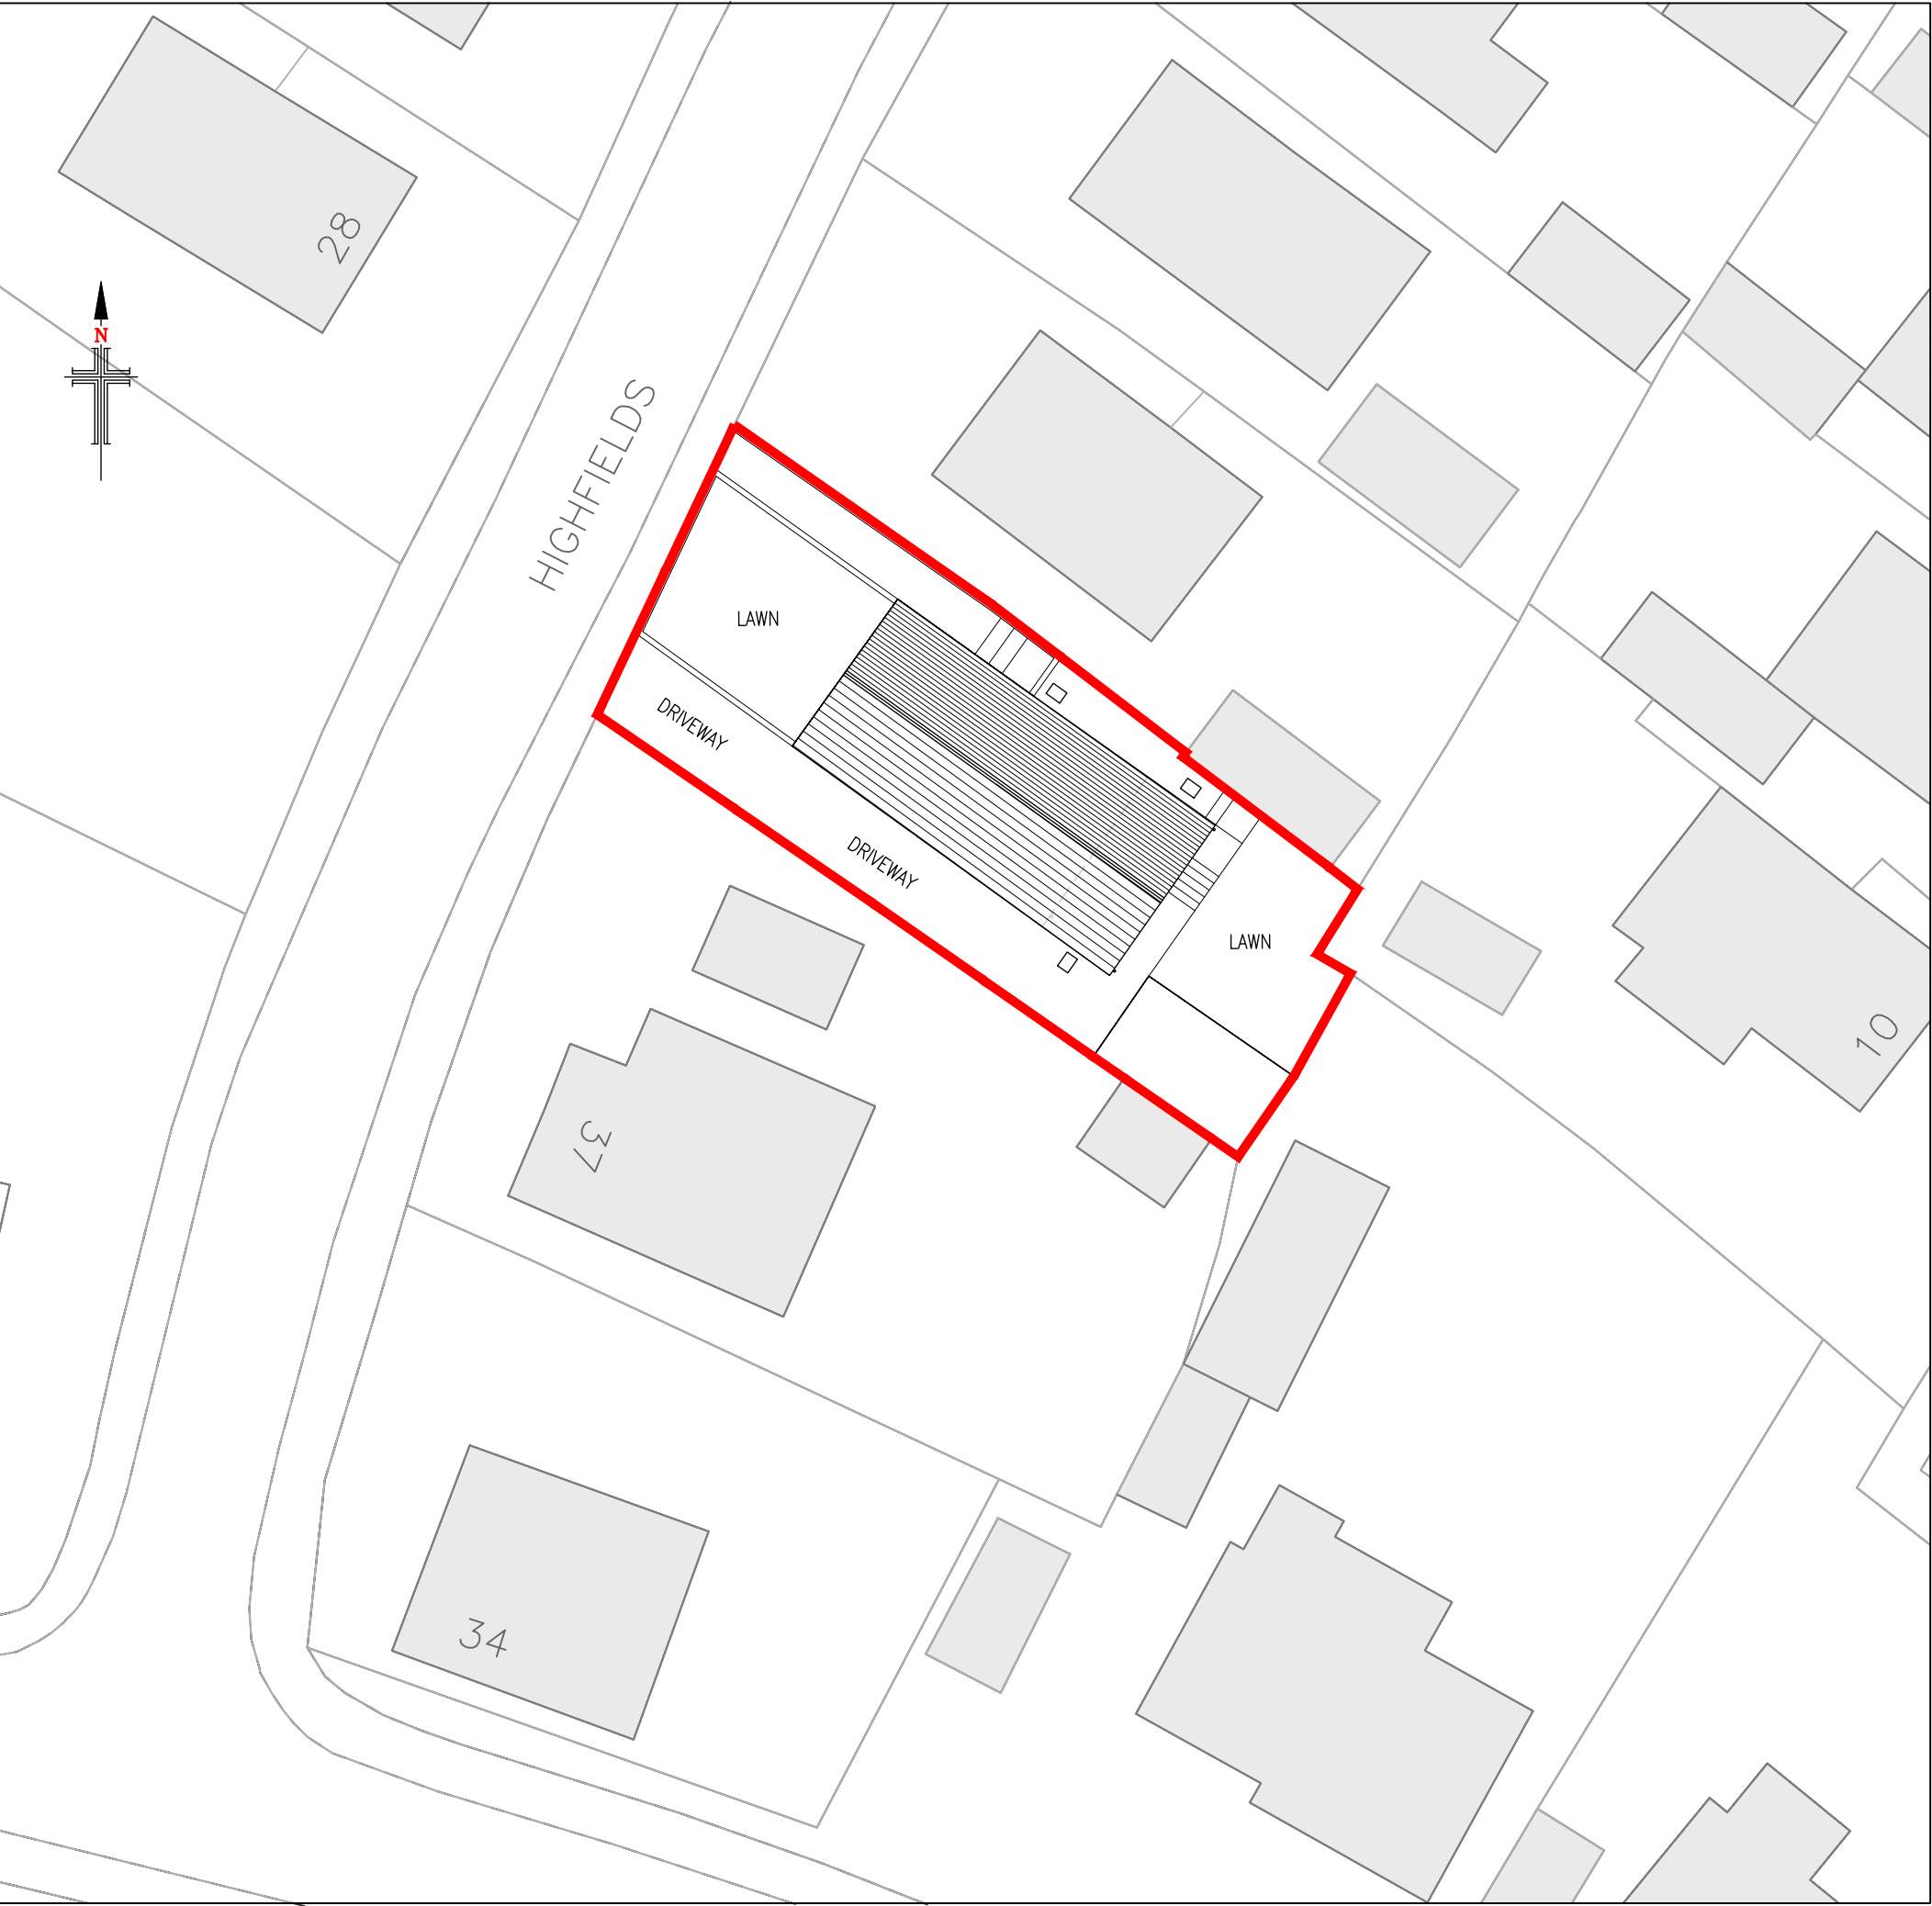

Proposed Site Layout
Scale 1:250

- NOTES**
1. No dimensions to be scaled.
IF IN DOUBT ASK.
 2. All dimensions must be checked and verified on site by the Contractor prior to the commencement of works and Hinchliffe Architecture & Design Ltd. to be notified of any discrepancies.
 3. The copyright of these drawings remains the property of Hinchliffe Architecture & Design Ltd. They must not be reproduced in any way without prior written consent from the originator (Hinchliffe Architecture & Design Ltd.)

		12/06/24	FIRST ISSUE
Rev.	Date		Description
Status			
PLANNING			
 hinchliffe architecture & design Hinchliffe A&D 24 Carr View Road Hoyland Sheffield S36 7JP 01921 907 162 01484 520 764 info@hinchliffe-architecture.co.uk www.hinchliffe-architecture.co.uk			
Client			
MR & MRS D. AUCKLAND			
Project	35 HIGHFIELDS HOYLANDSWAINE SHEFFIELD SOUTH YORKSHIRE S36 7JP		
Drawing Title			
PROPOSED FLOOR PLANS, ELEVATIONS & SITE LAYOUT			
Scale (at A1)		Date	
AS SHOWN		JUNE' 2024	
Drg. no.			Rev.
247-24-PL02			A