


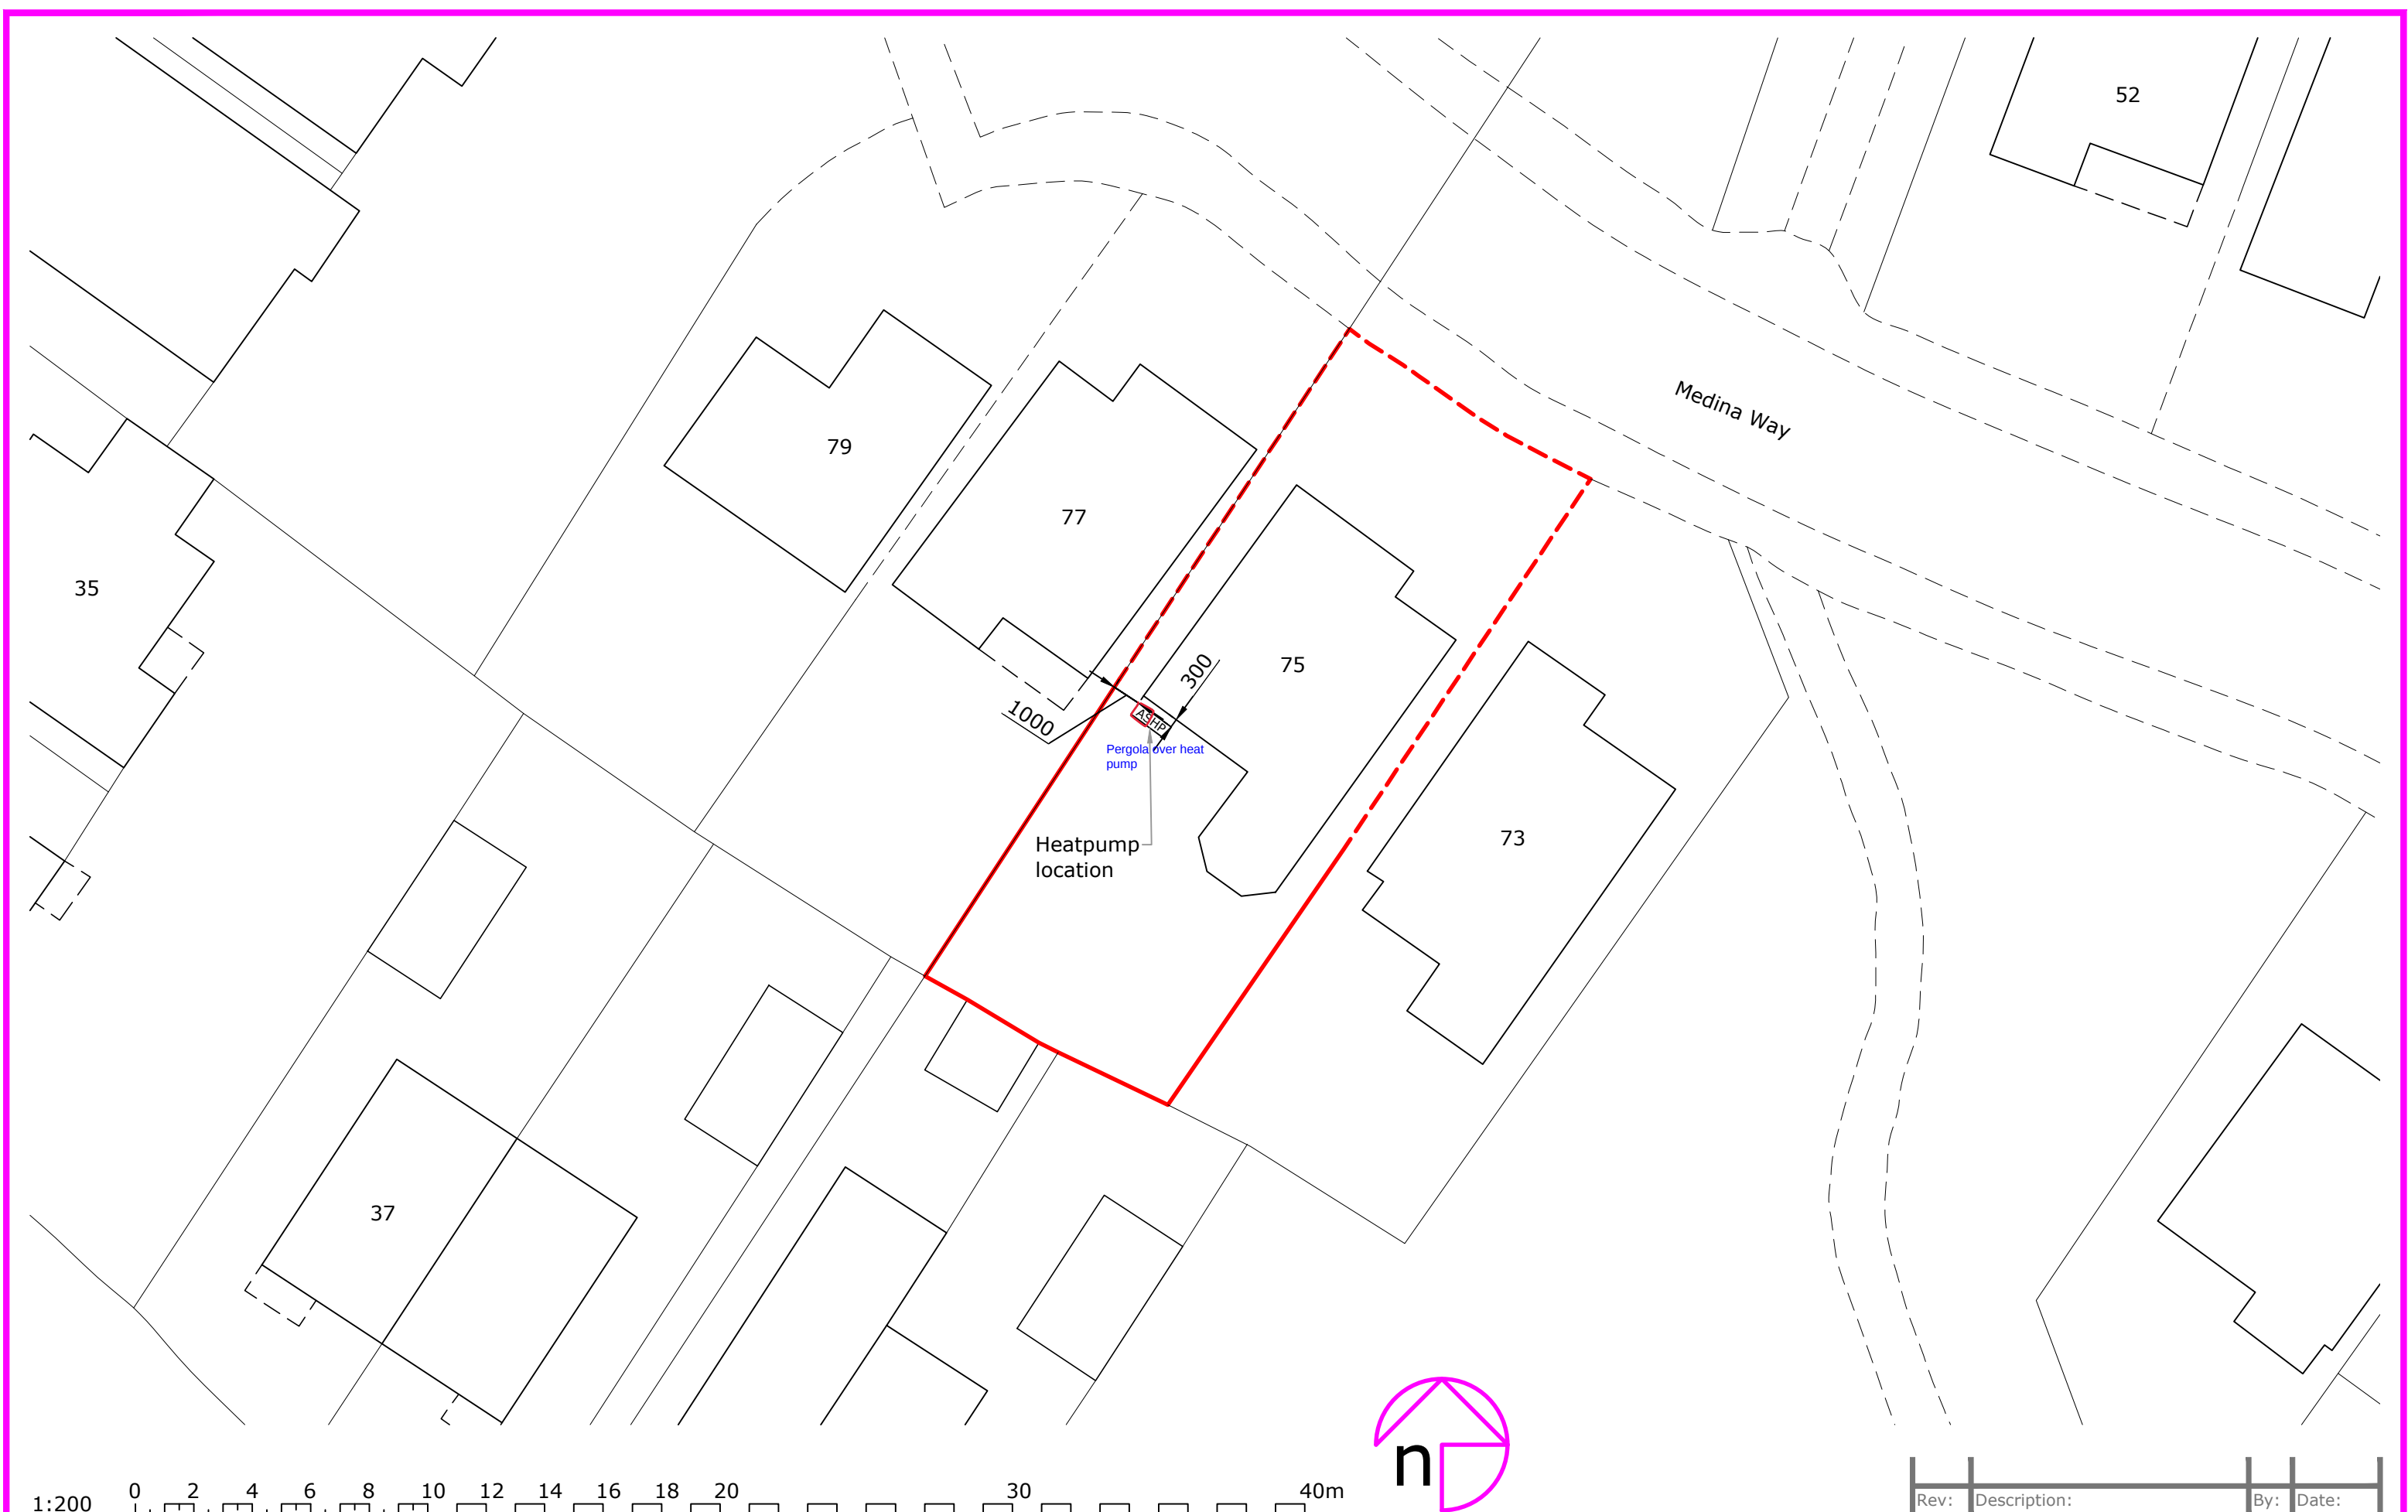

Rev:	Description:	By:	Date:
Scale:	Paper Size:	Drawn:	Checked:
1:200	A3	A Walton	E Sutton
Project ID:	Drawing No:	Revision:	Date:
J-AEA920D	03		17.11.2023

Client/Project:

David Watkiss,
75 Medina Way, Barugh Way
Barnsley, S75 1QA

Project status:

PLANNING

Drawing title:

Site plan as proposed