



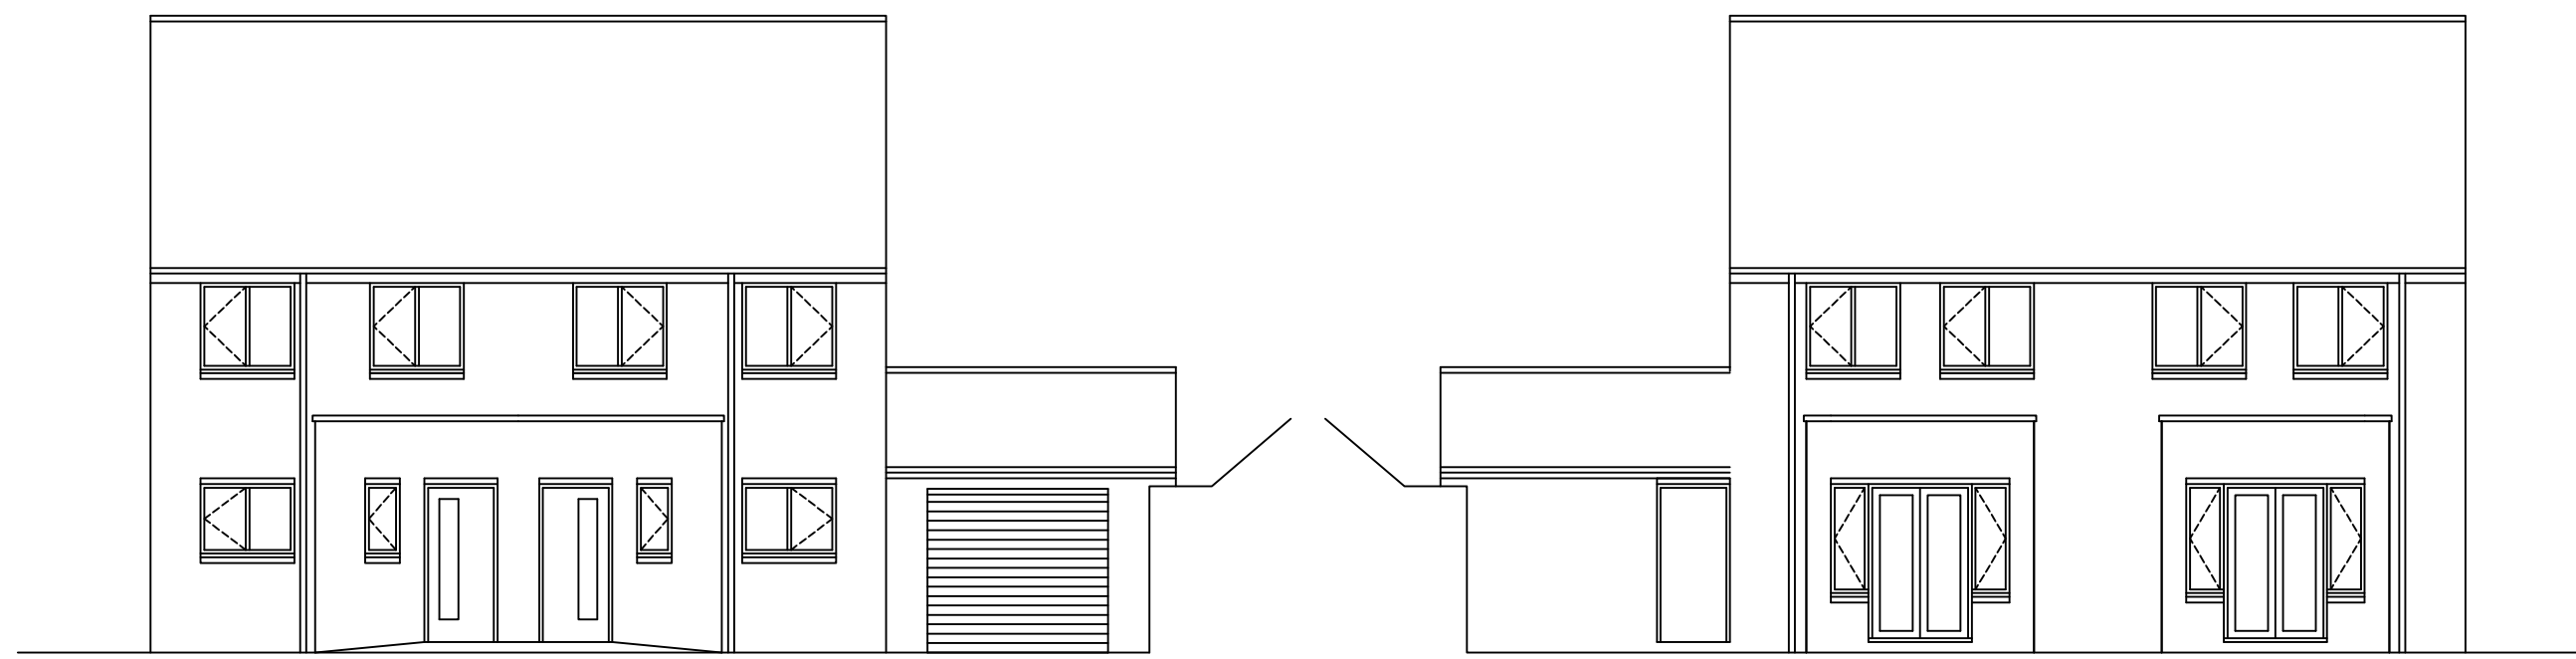


FRONT ELEVATION


REAR ELEVATION

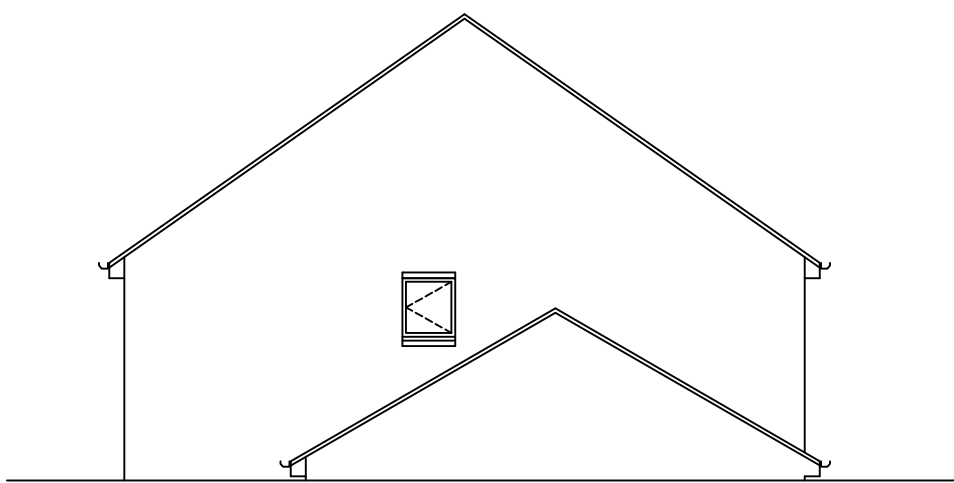


SIDE ELEVATION

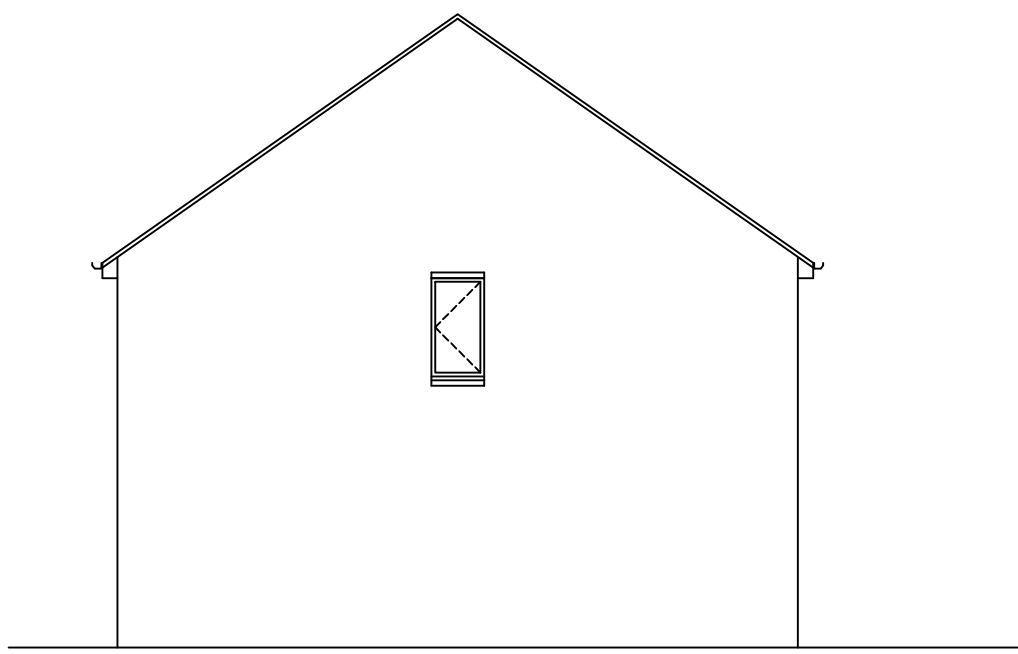

SIDE ELEVATION

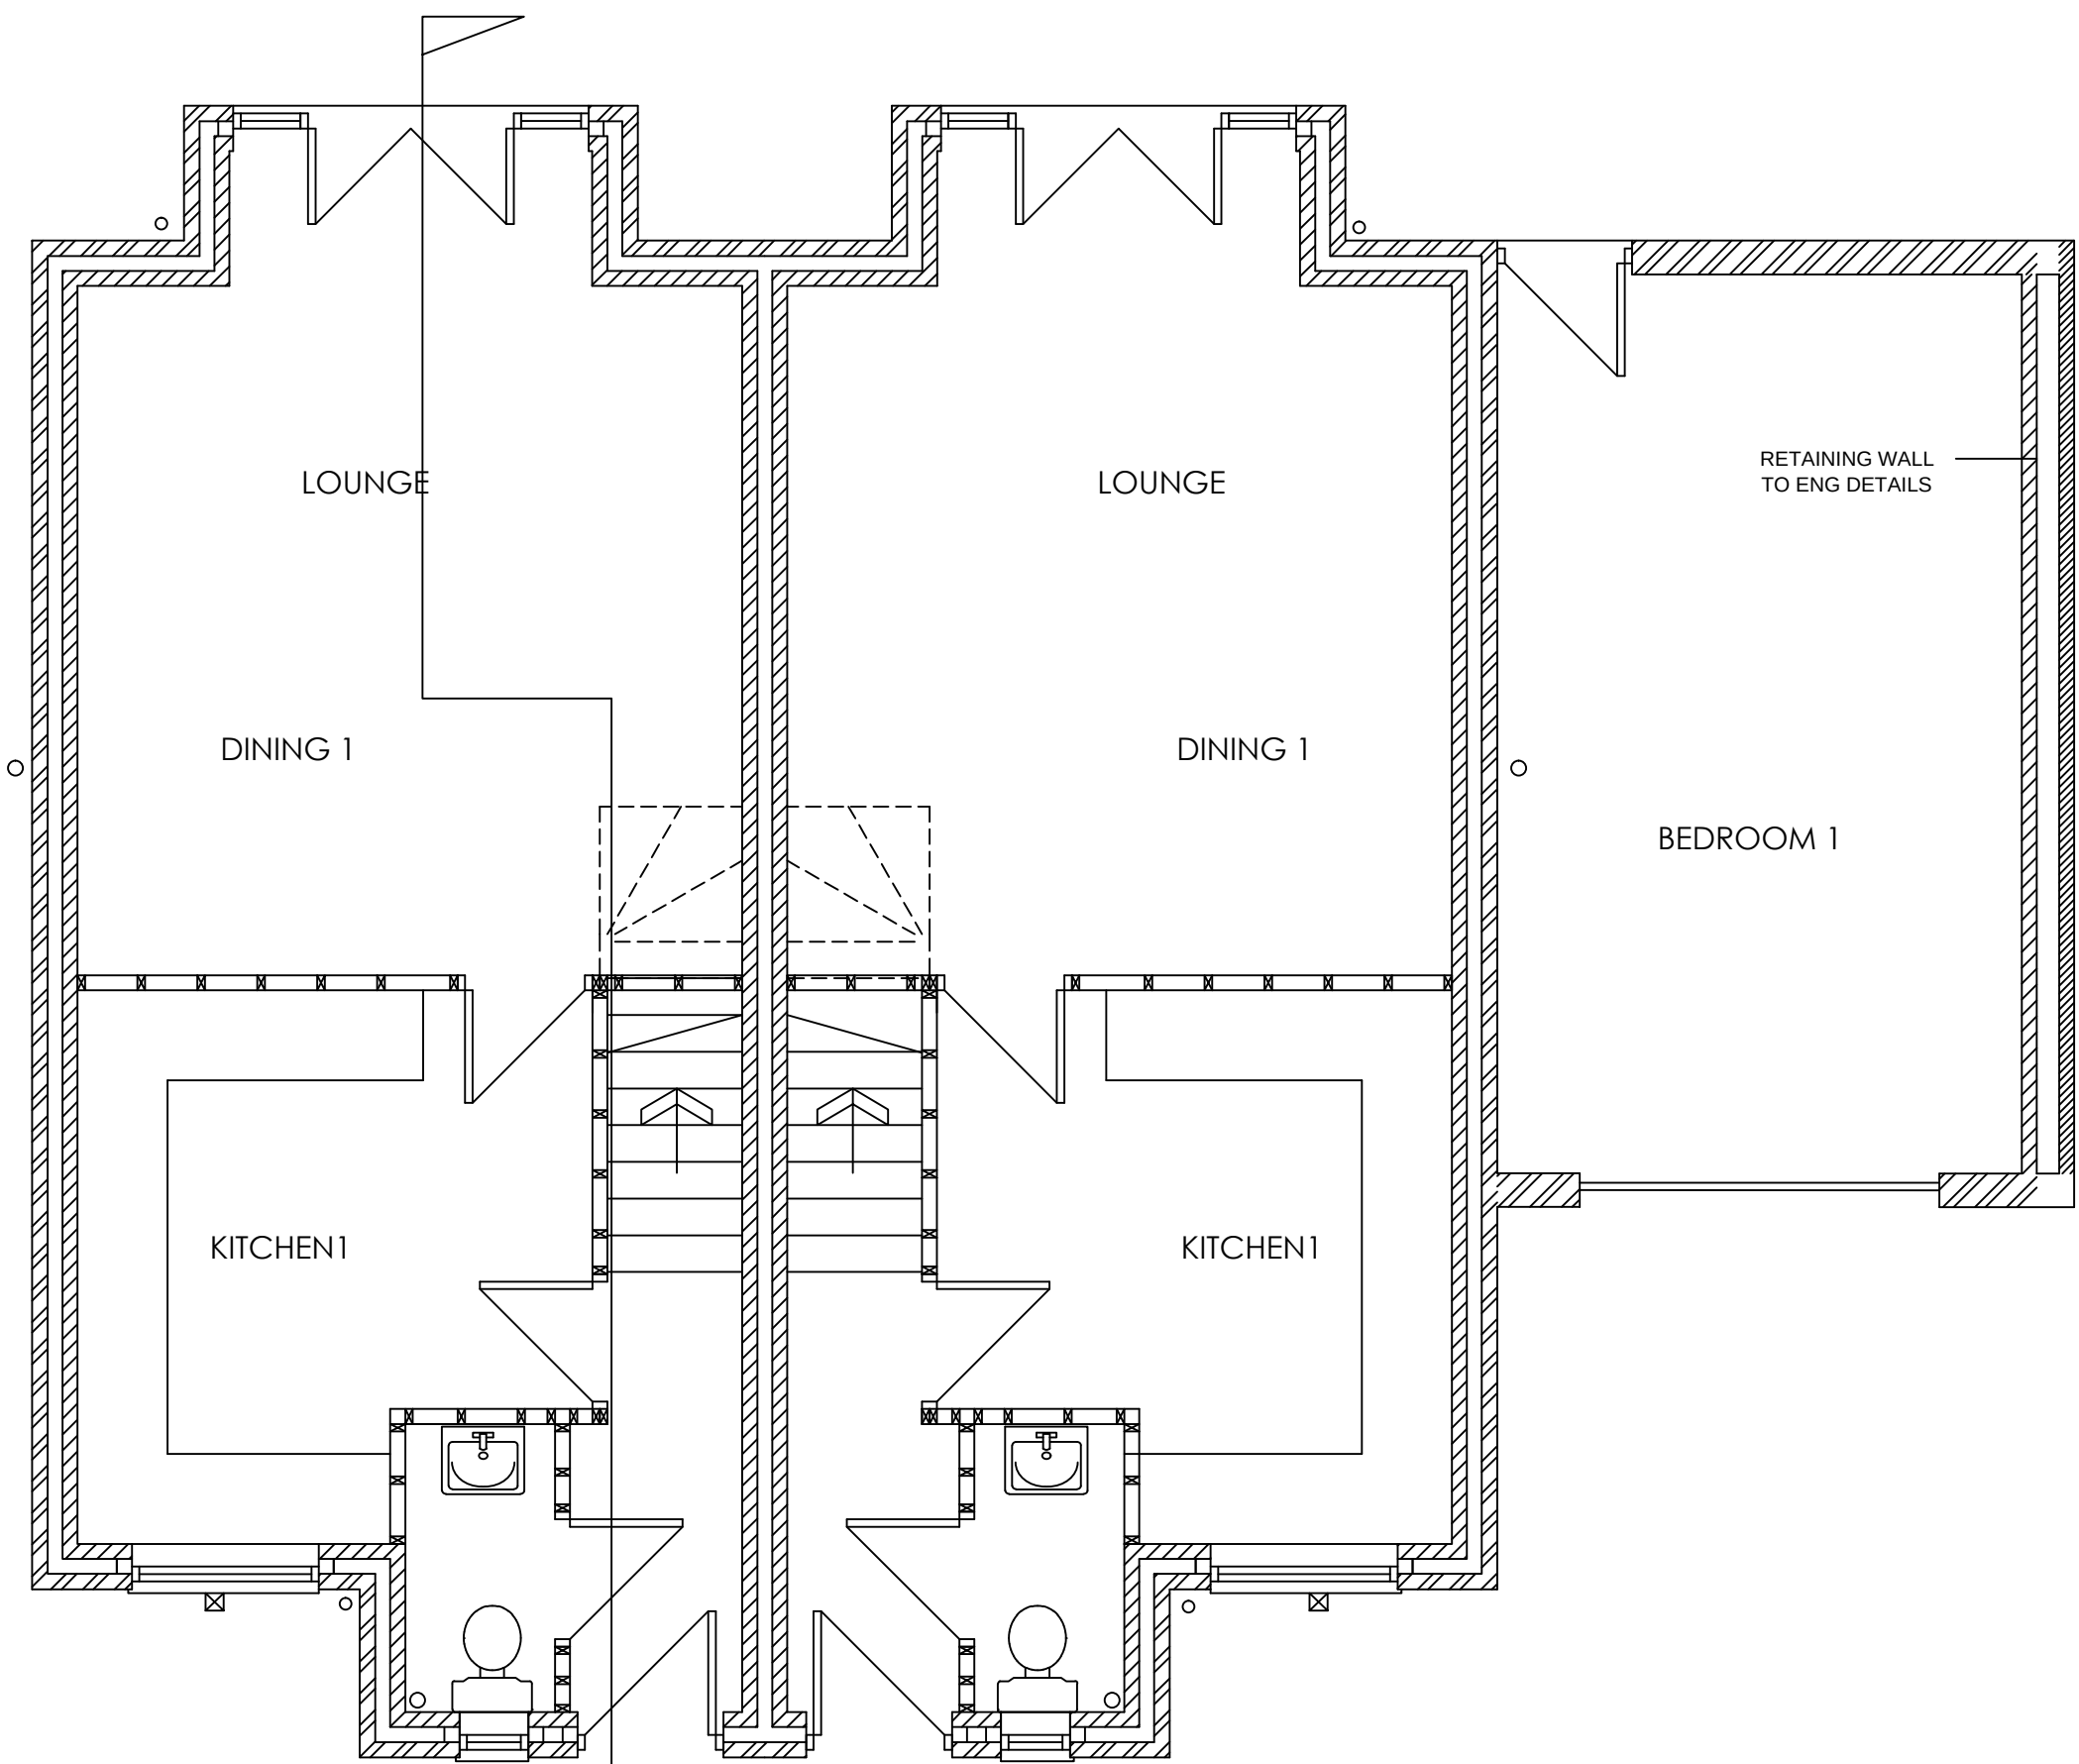

GROUND FLOOR PLAN

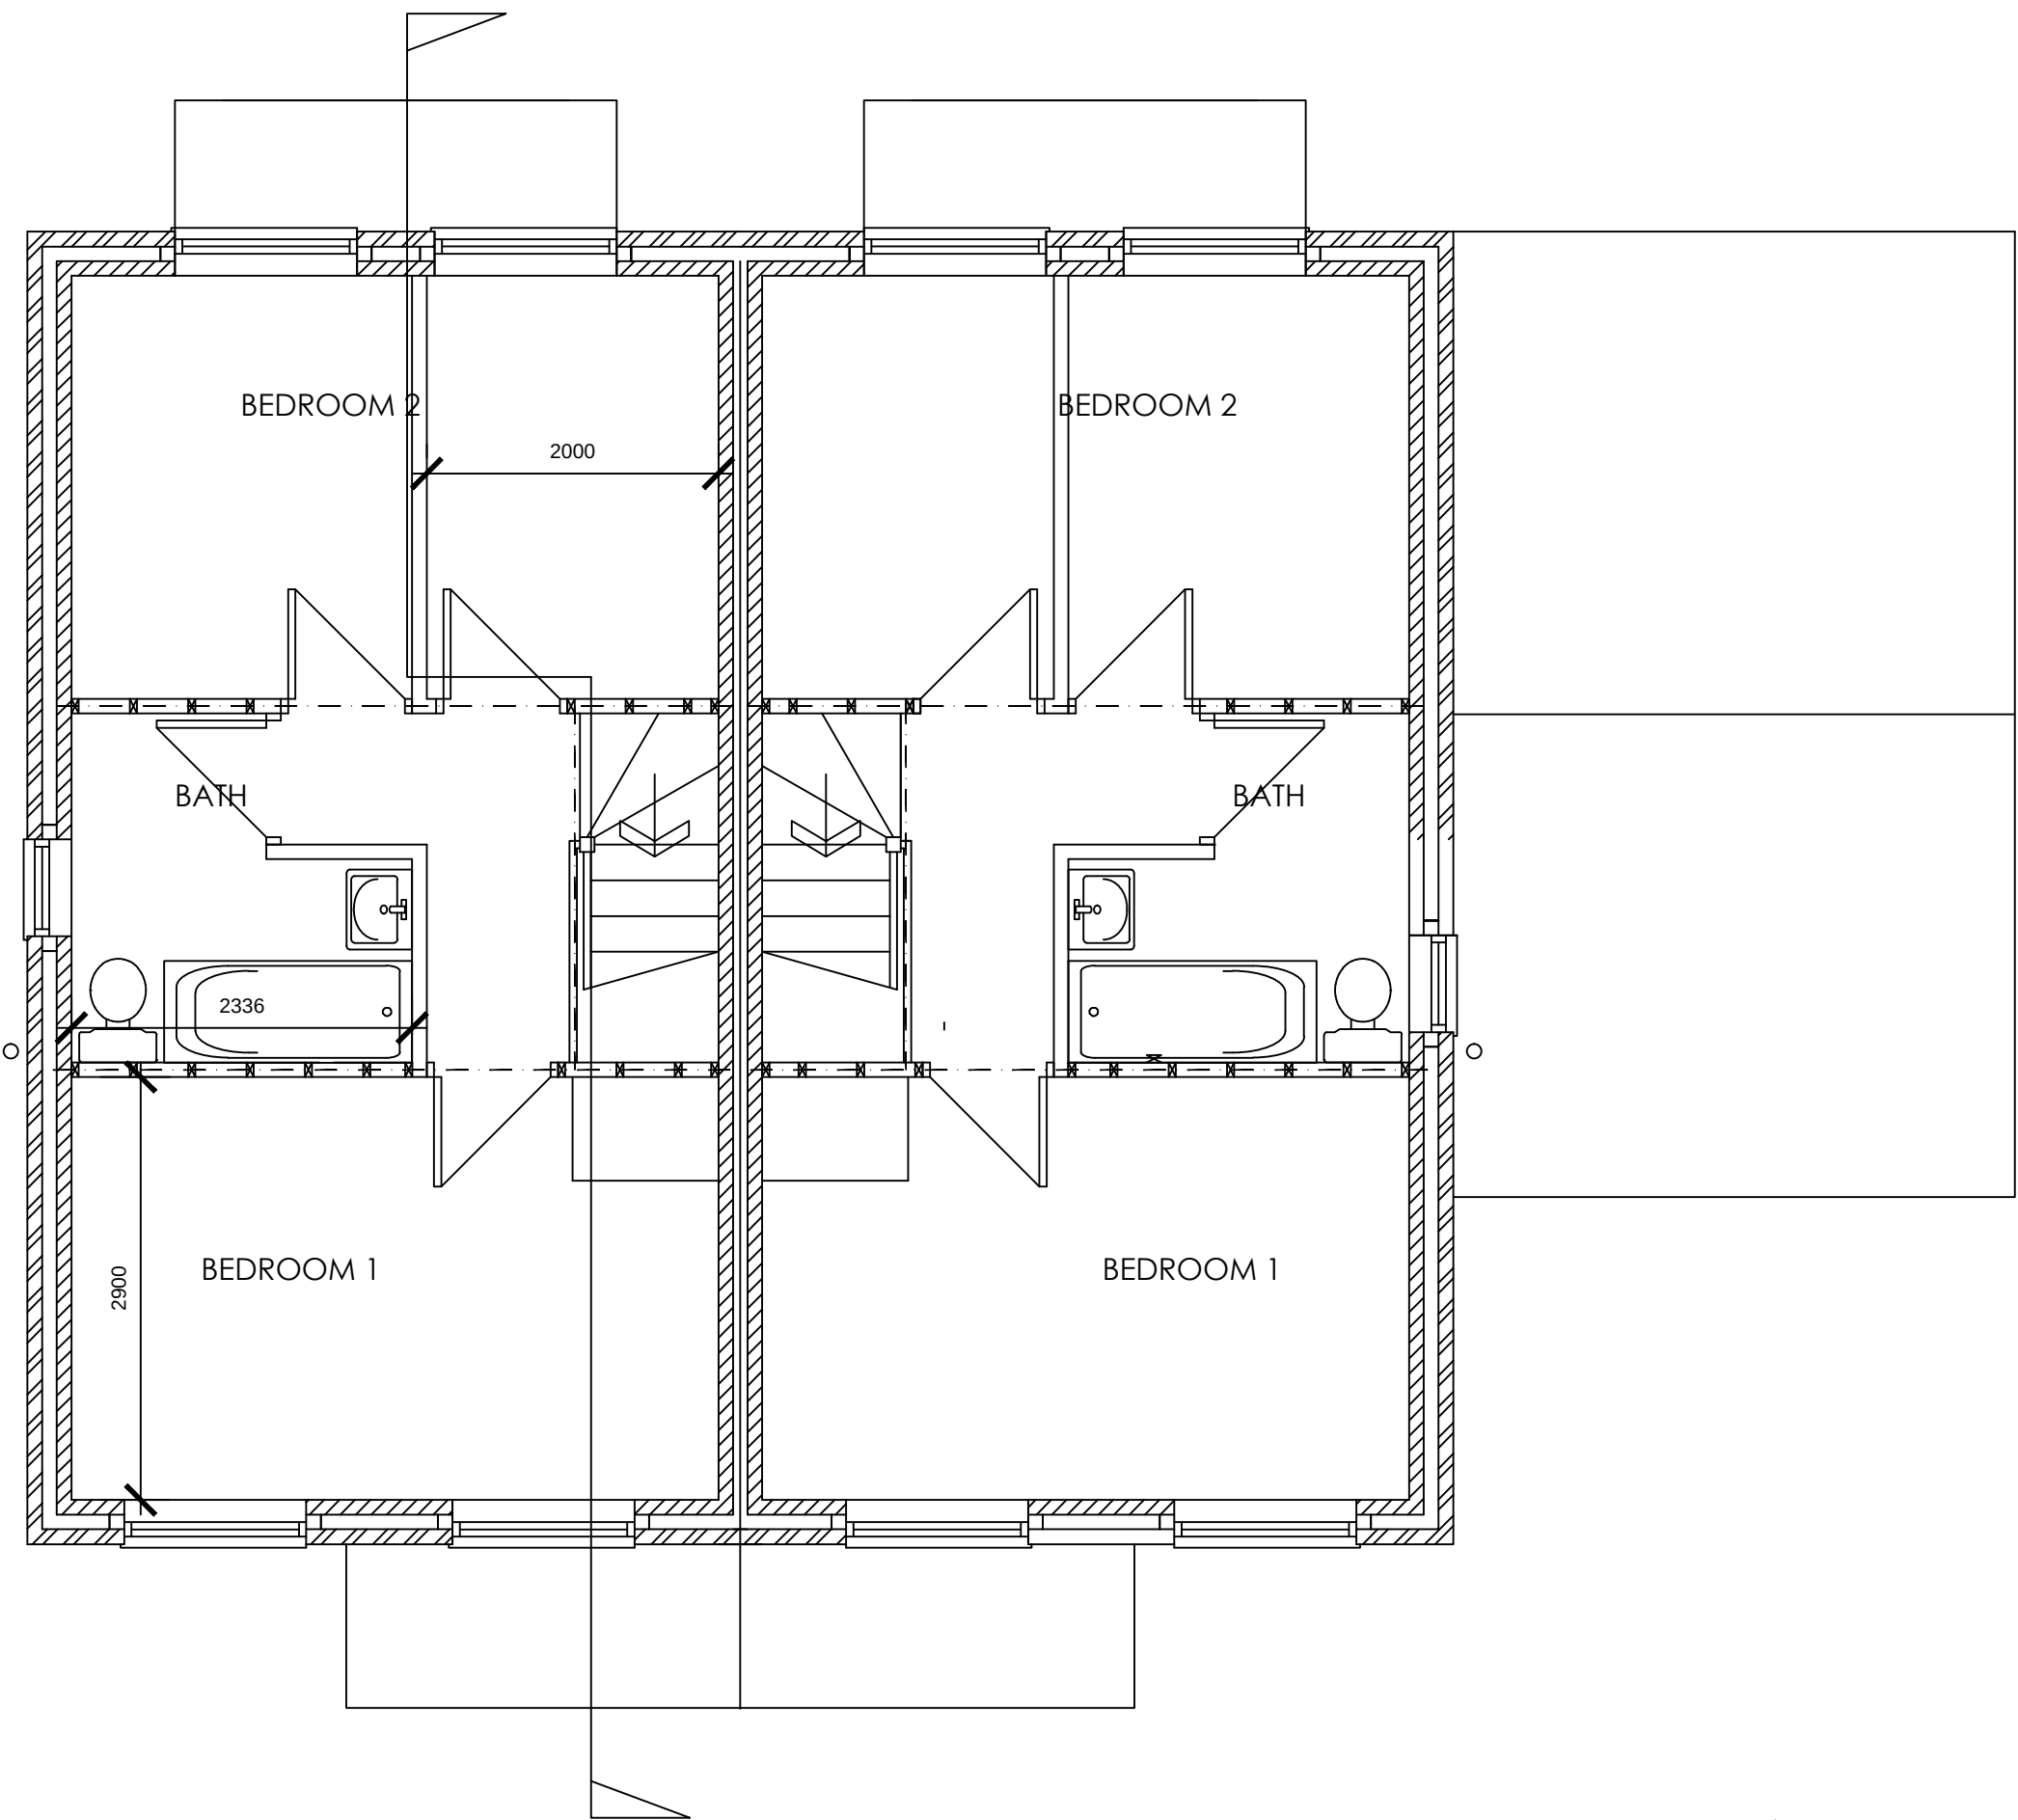

FIRST FLOOR PLAN

			8 MORSTON BUSINESS PARK, WHALEY ROAD, BARUGH GREEN, BARNSELEY, S75 1HQ			Phone: 01226 208482 Fax: 01226 283030 Email: info@whiteaguspartnership.co.uk Web: www.whiteaguspartnership.co.uk					
ARCHITECTURAL SERVICES AND SURVEYORS											
Project: RESIDENTIAL DEVELOPMENT AT BLACKER HILL						Client: PEARL DEVELOPMENTS LTD					
Drawing Title: PLANS AND ELEVATIONS TYPE C - WITH INTEGRAL GARAGE						Date: JUNE 2016		Scale: 1:50 & 1:100 @ A1			
						Ref. 15-171		Dwg. No. 05		Rev.	
Date		Suffix	Description			Date		Suffix	Description		