




8 Proposed West Elevation
1 : 50



9 Proposed East Elevation
1 : 50

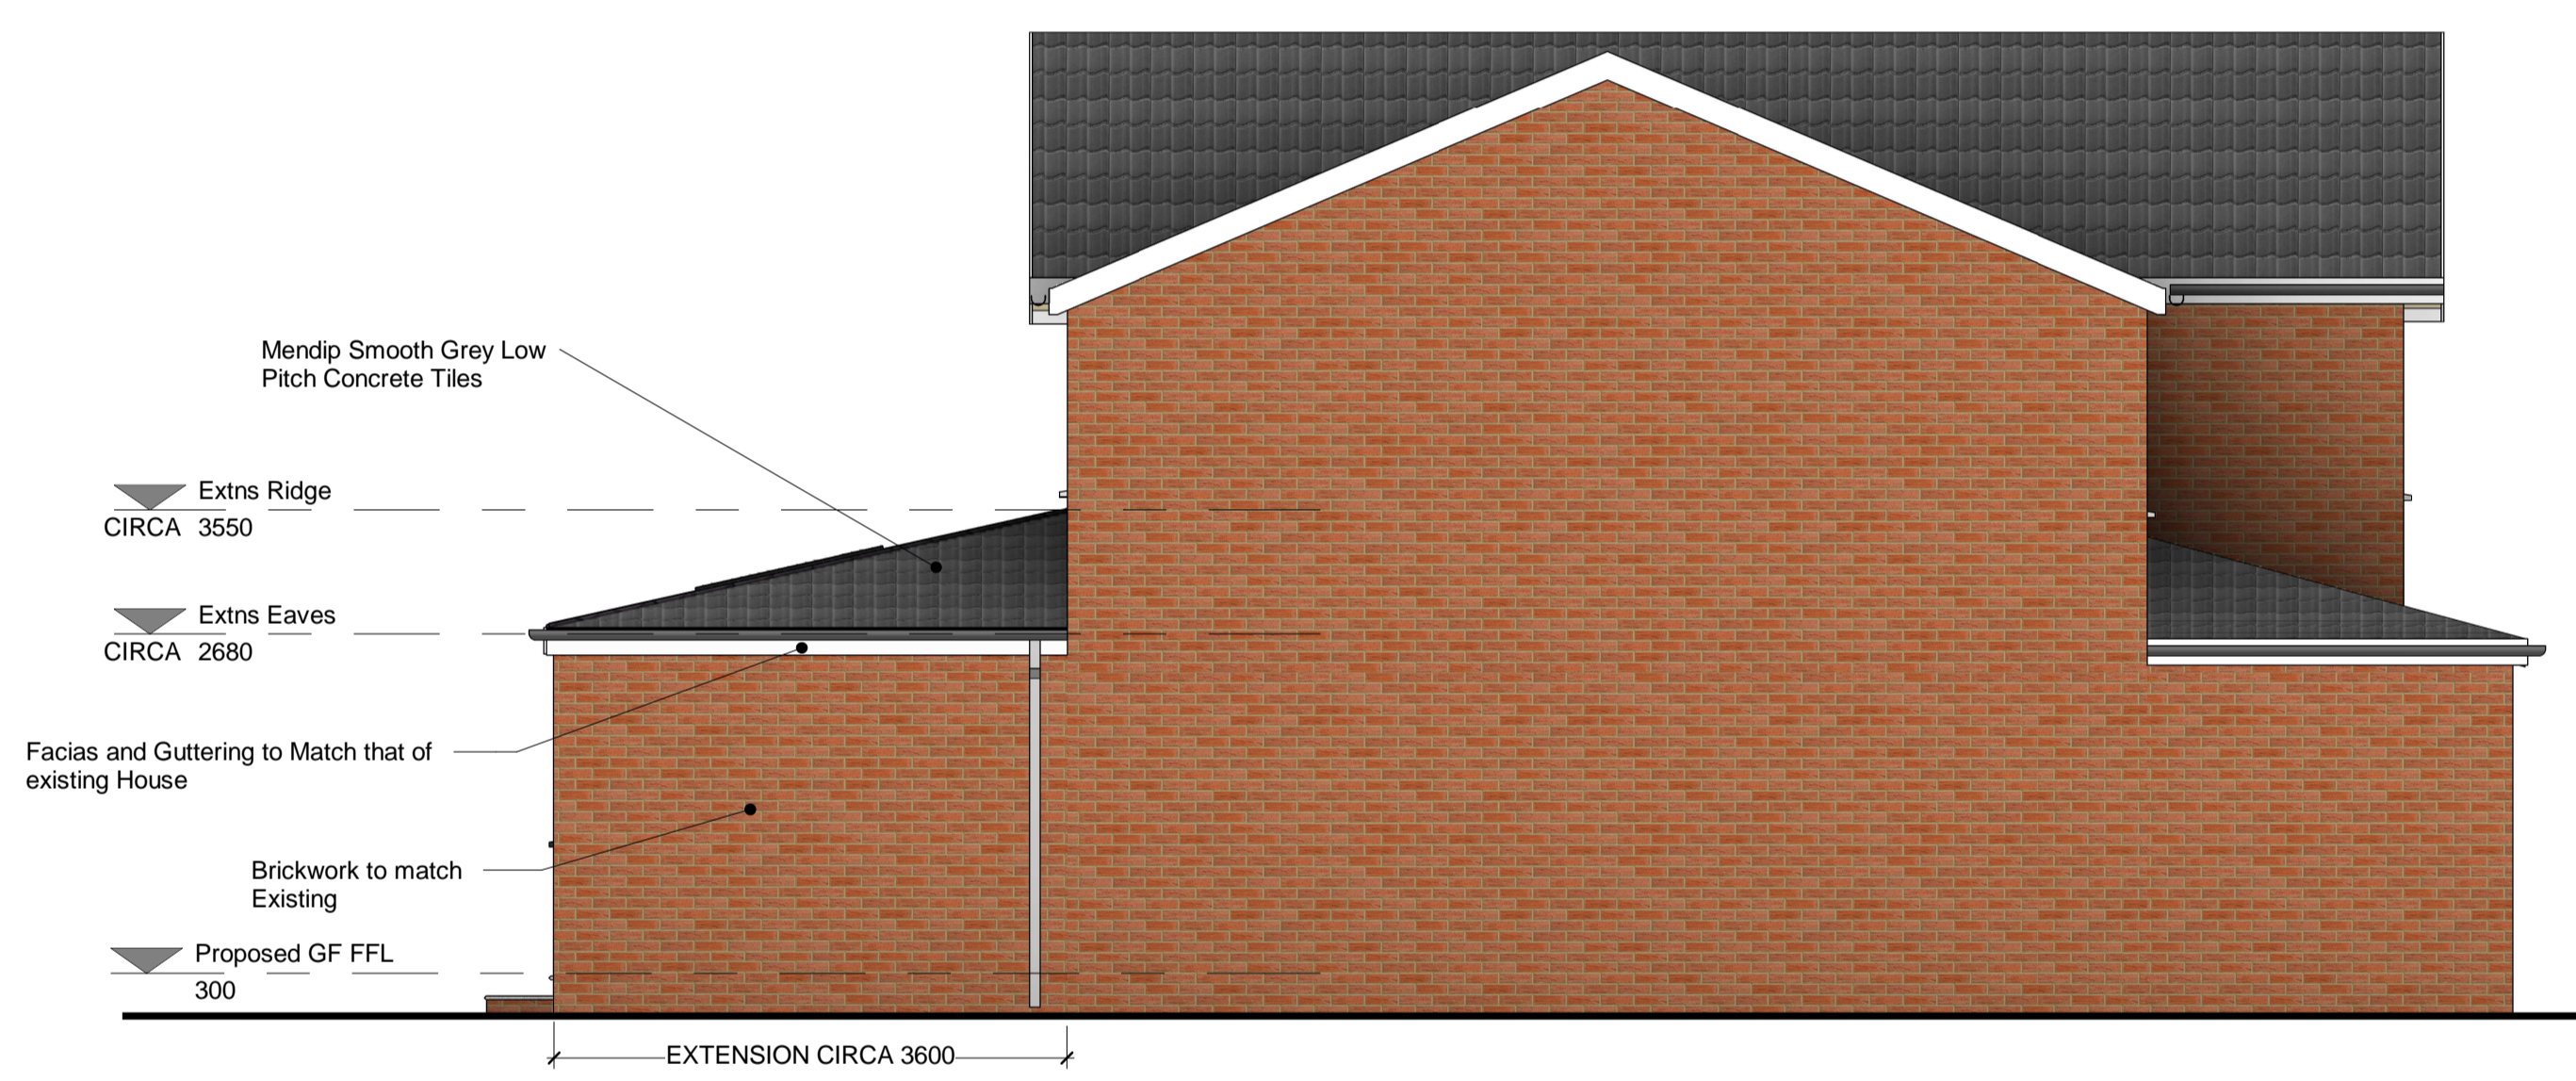


10 Proposed South Elevation
1 : 50



12 Indicative 3D View .01
1 : 2




13 Indicative 3D View .02
1 : 2

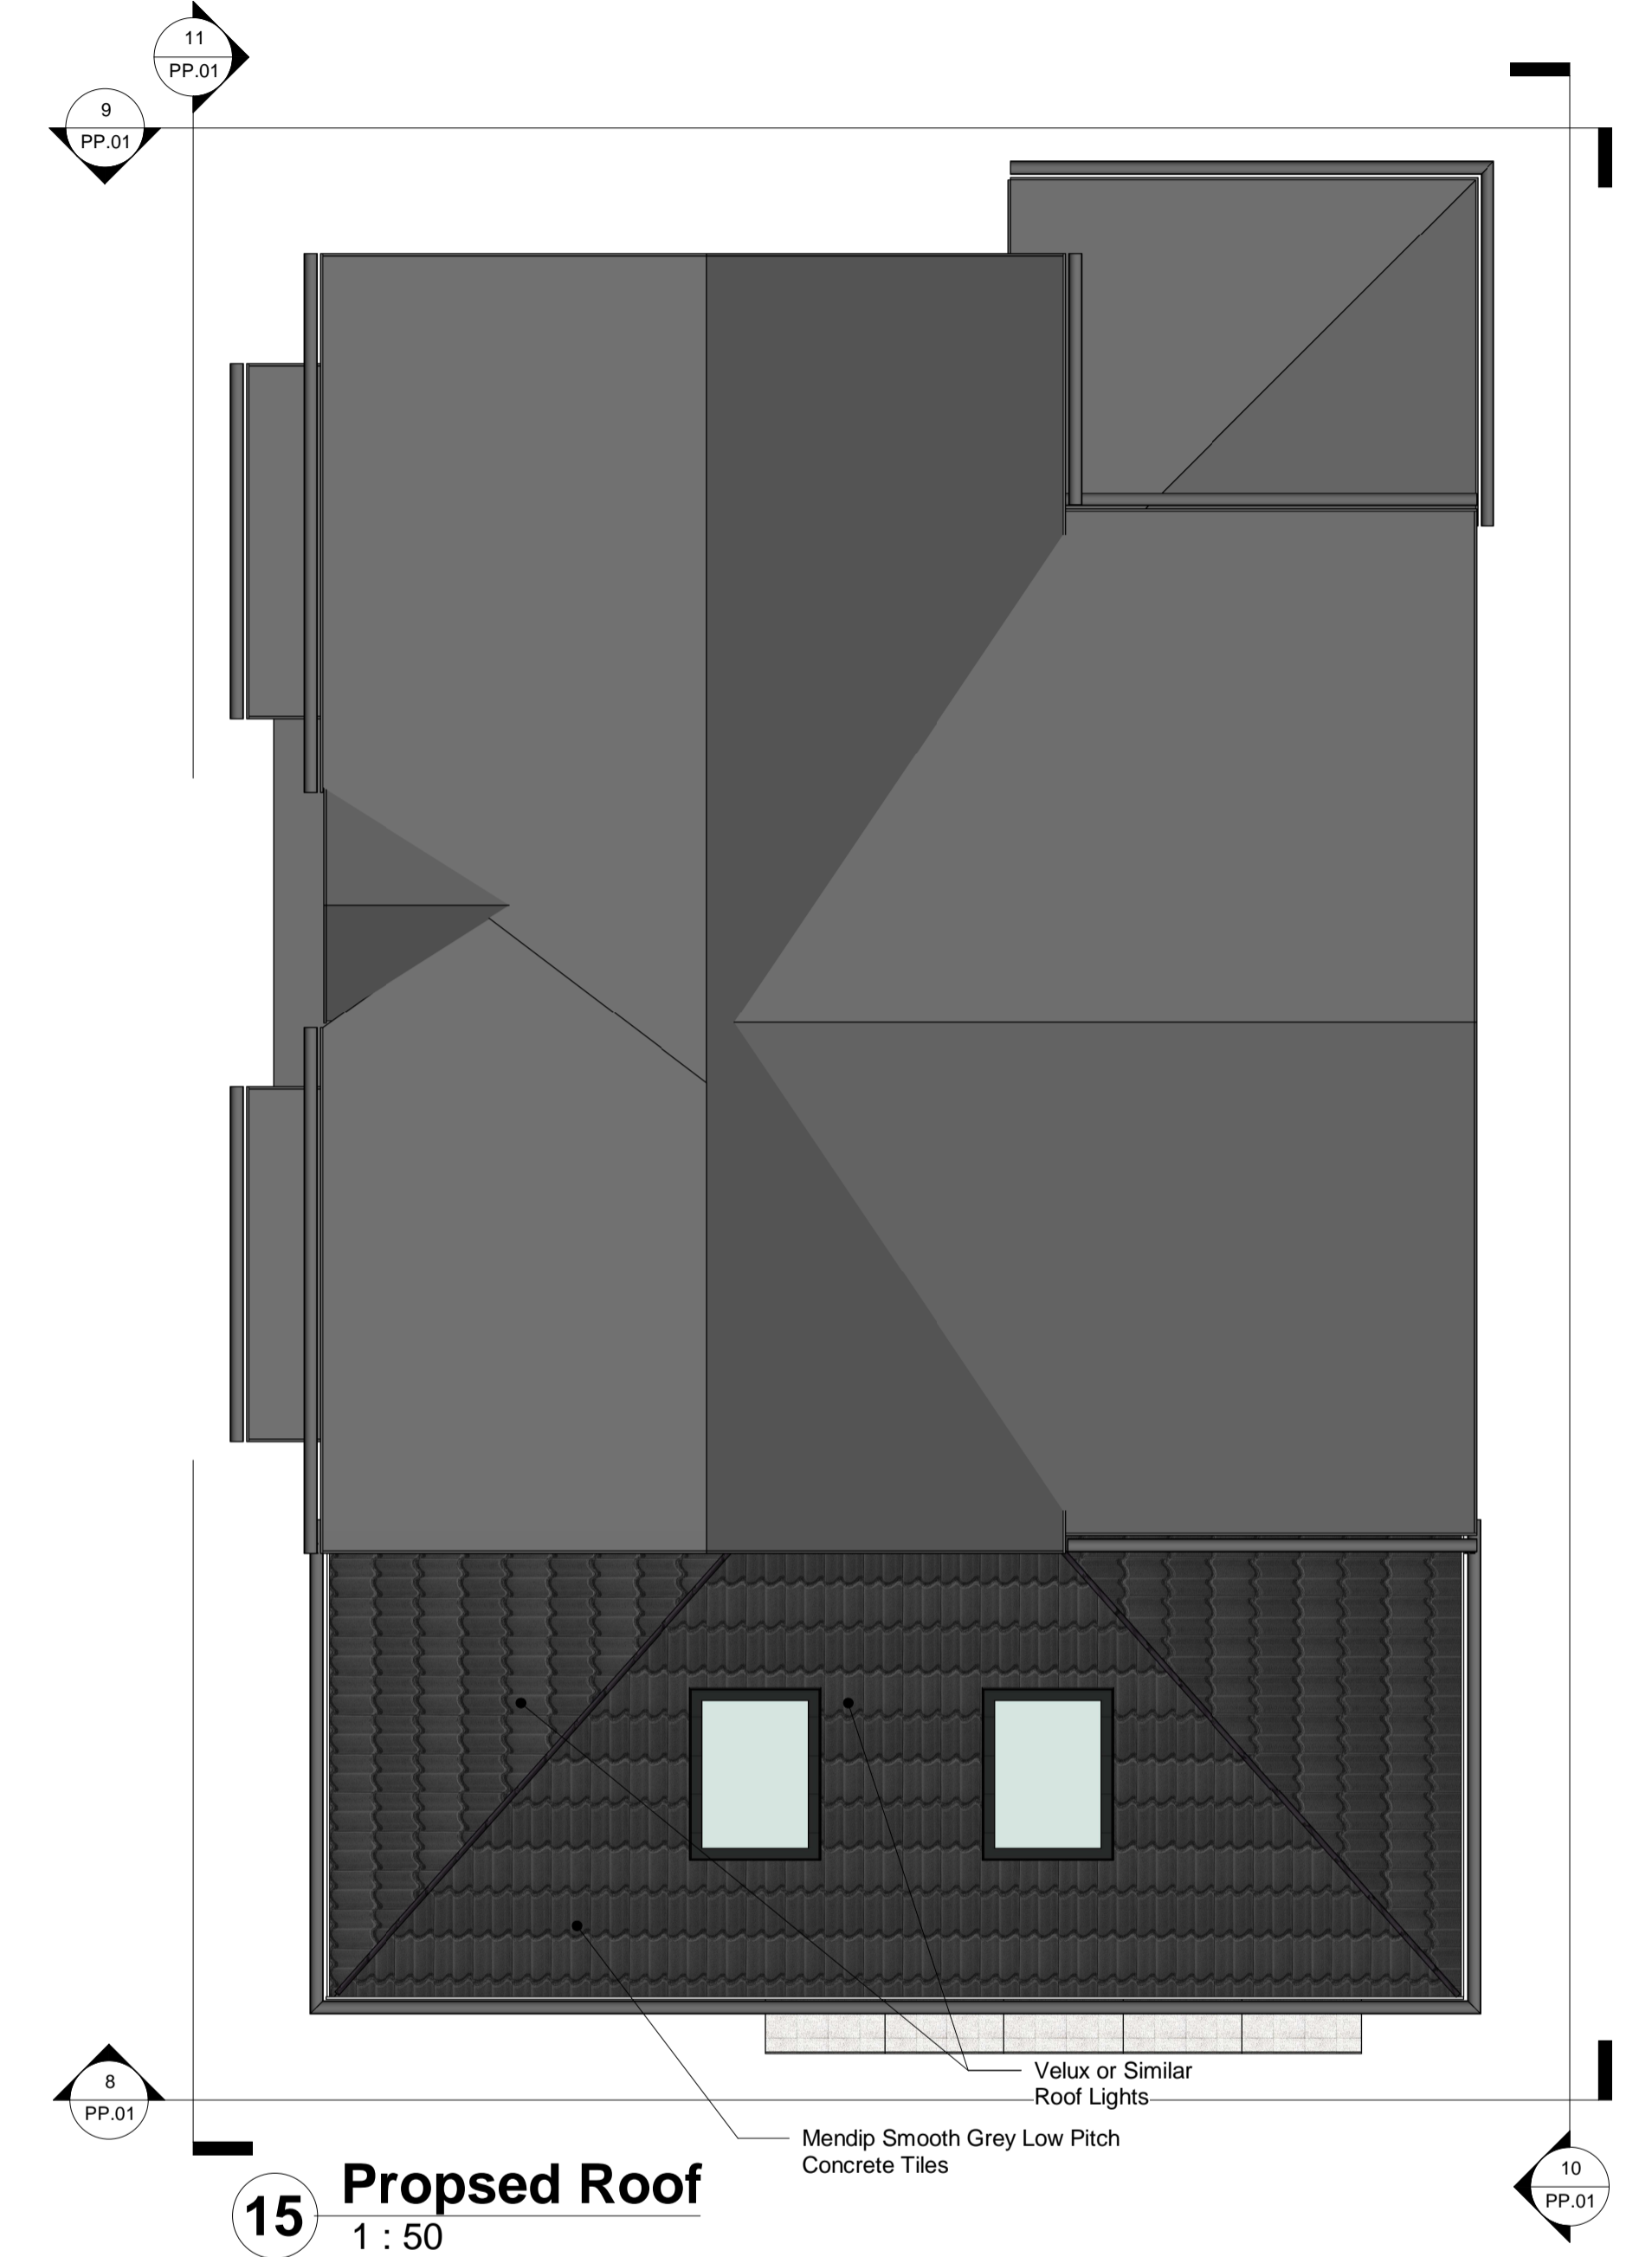

15 Proposed Roof
1 : 50




11 Proposed North Elevation
1 : 50

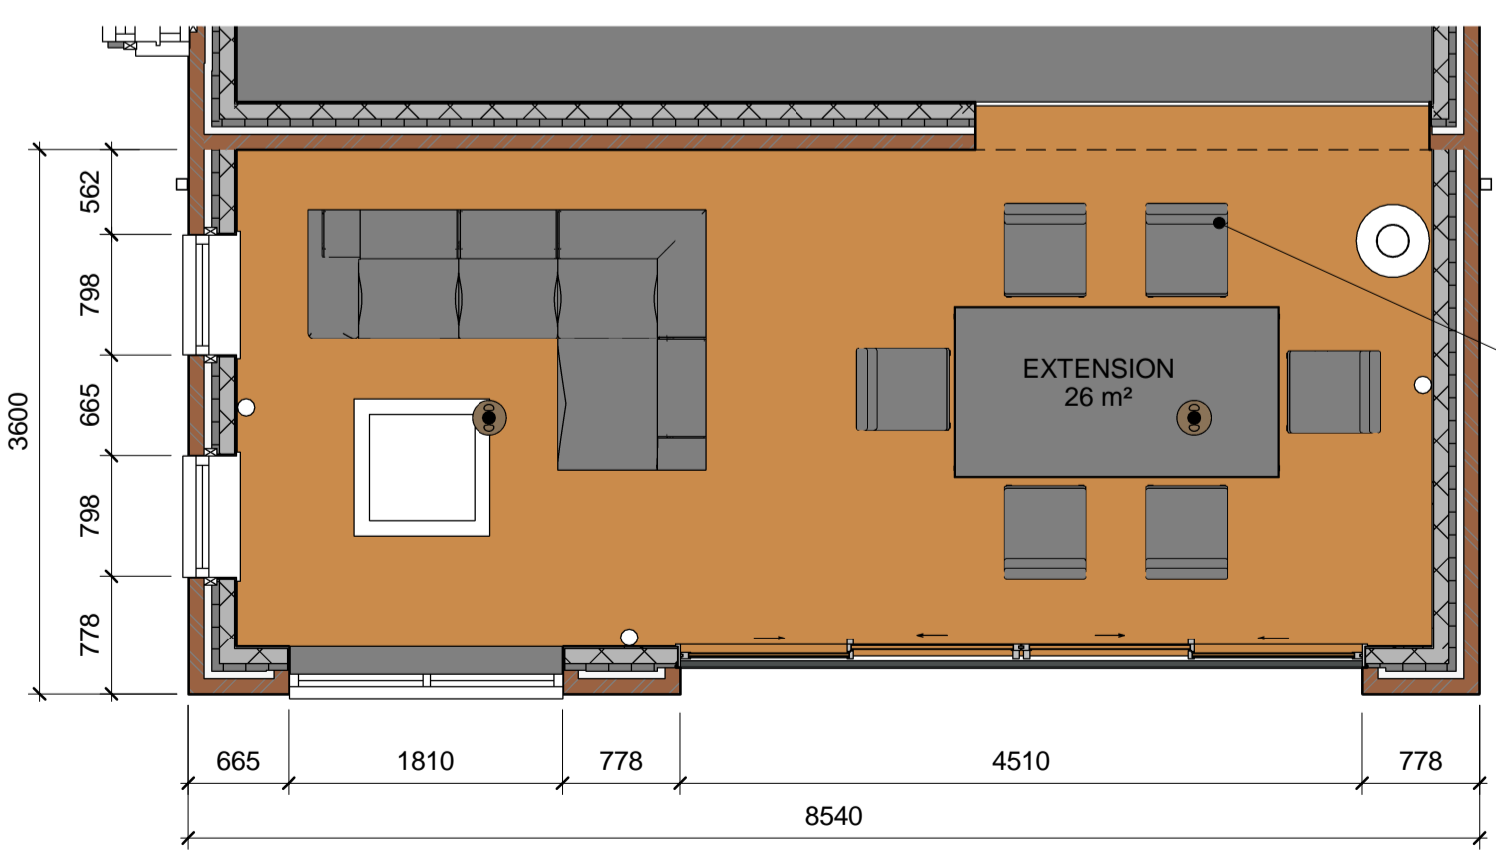

14 Proposed GF FFL
1 : 50

- Notes:**
- DO NOT SCALE OFF THIS DRAWING - USE FIGURED DIMENSIONS ONLY.
 - ALL DIMENSIONS ARE IN mm UNLESS OTHERWISE STATED.
 - THIS DRAWING IS TO BE USED IN CONJUNCTION WITH ANY OTHER RELEVANT DRAWINGS RELATION TO THIS PROJECT.
 - ALL DETAILS AND DIMENSIONS ARE TO BE CONFIRMED ON SITE, PRIOR TO ANY WORK COMMENCING AND THE ORDERING OF ANY MATERIALS.
 - THESE DRAWINGS ARE TO BE USED FOR PLANNING PURPOSES ONLY AND SHOULD NOT BE BUILT FROM. HDS ACCEPTS NO RESPONSIBILITY FOR ANY DEFECTS / ISSUES THAT MAY ARISE FROM USING THESE PLANNING DRAWINGS FOR CONSTRUCTION PURPOSES.

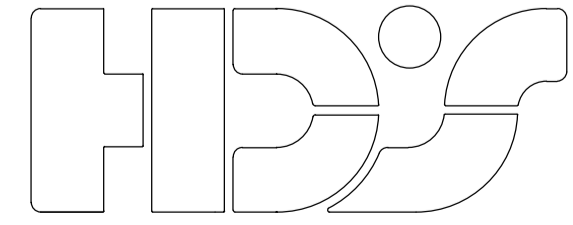Rev	Drawn	Date	Remarks/Comments
Client: John Crossland			
Project: 54 Ripley Grove			
Location: Barnsley			
Dwg Title: Proposed			
Scale @ A1: 1/50		Status: PLANNING	
 Heatherington Design Solutions 11 Brook Lane, Golcar Huddersfield, HD7 4JA United Kingdom JoeHDS@hotmail.com 07447933494			
Drawn: JLH	Date: 01.04.2020	App: LM	Date: 01.04.2020
Dwg No: HD.20.27.PP.01			Rev: -