


PROPOSED GROUND FLOOR PLAN
SCALE 1:50

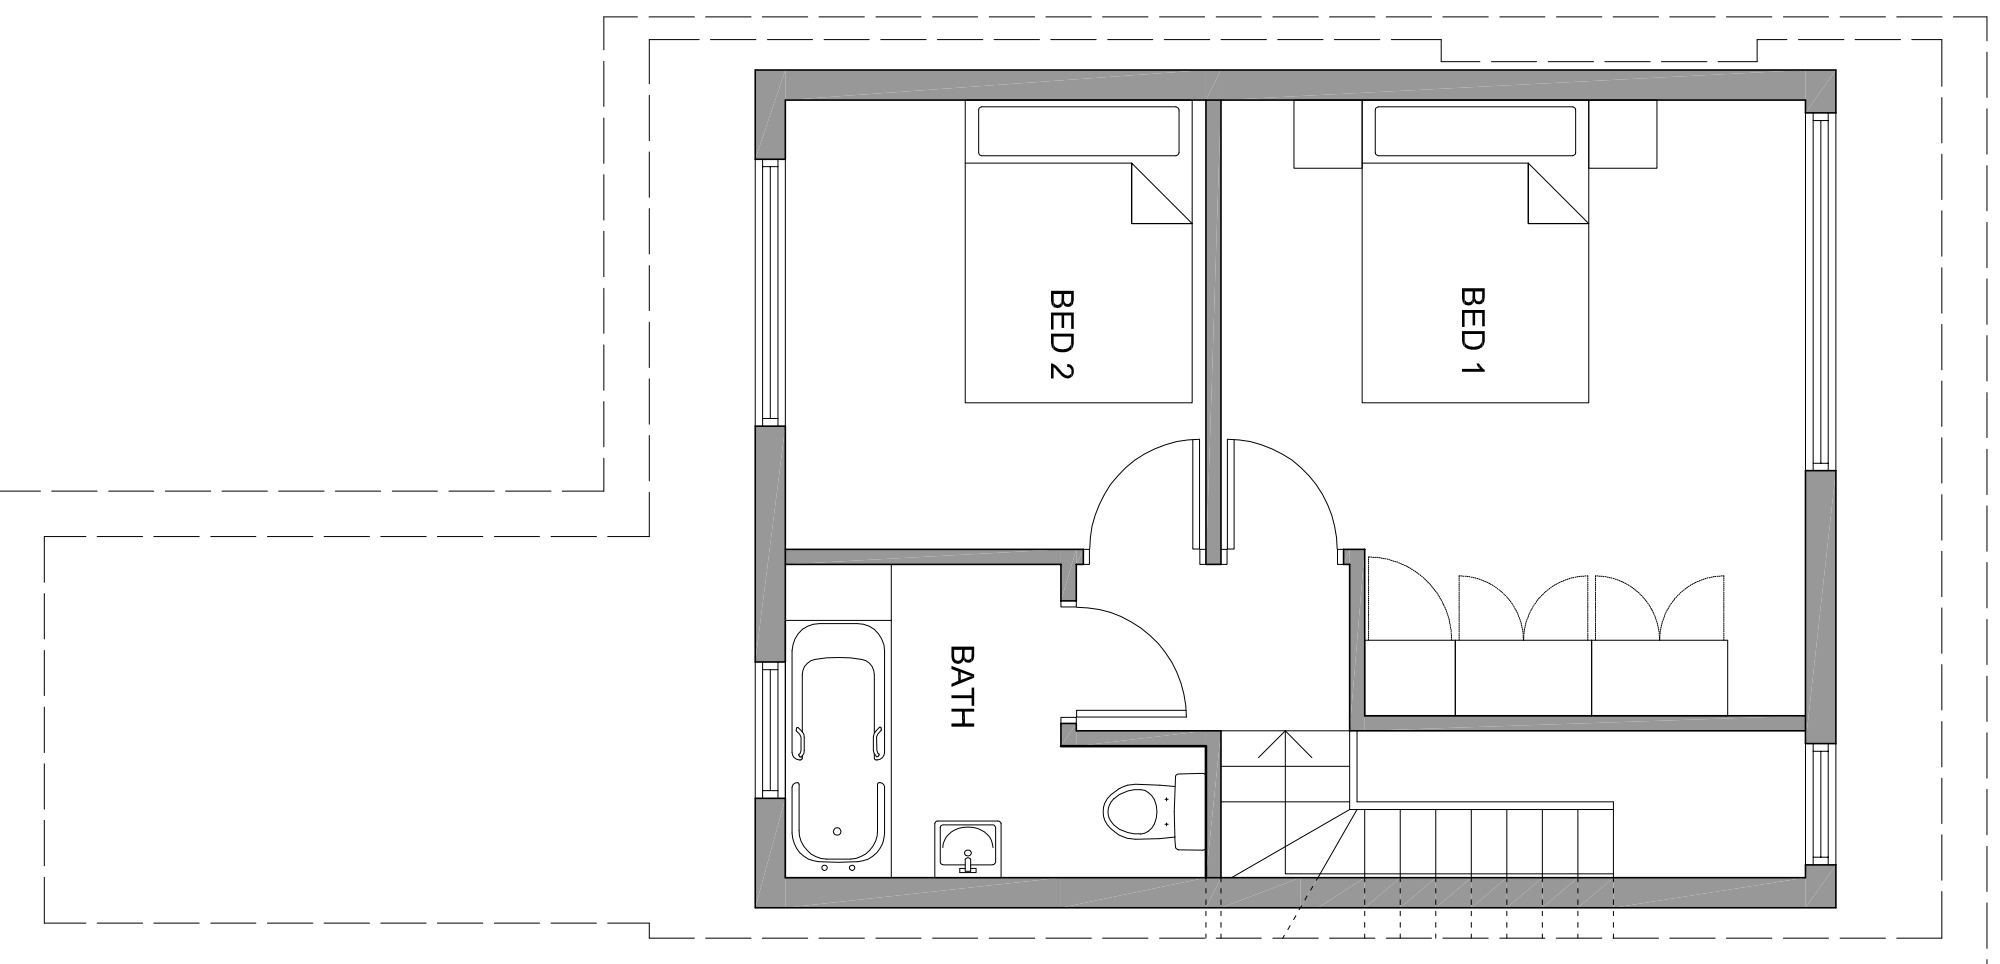

PROPOSED FIRST FLOOR PLAN
SCALE 1:50

 Whitshaw Builders Ltd.		JOB 29 Issott Street Honeywell Barnsley S71 1QF
DATE 11-2014	DWG 231-003a	SCALE AS SHOWN @A3