




PROPOSED FRONT ELEVATION.

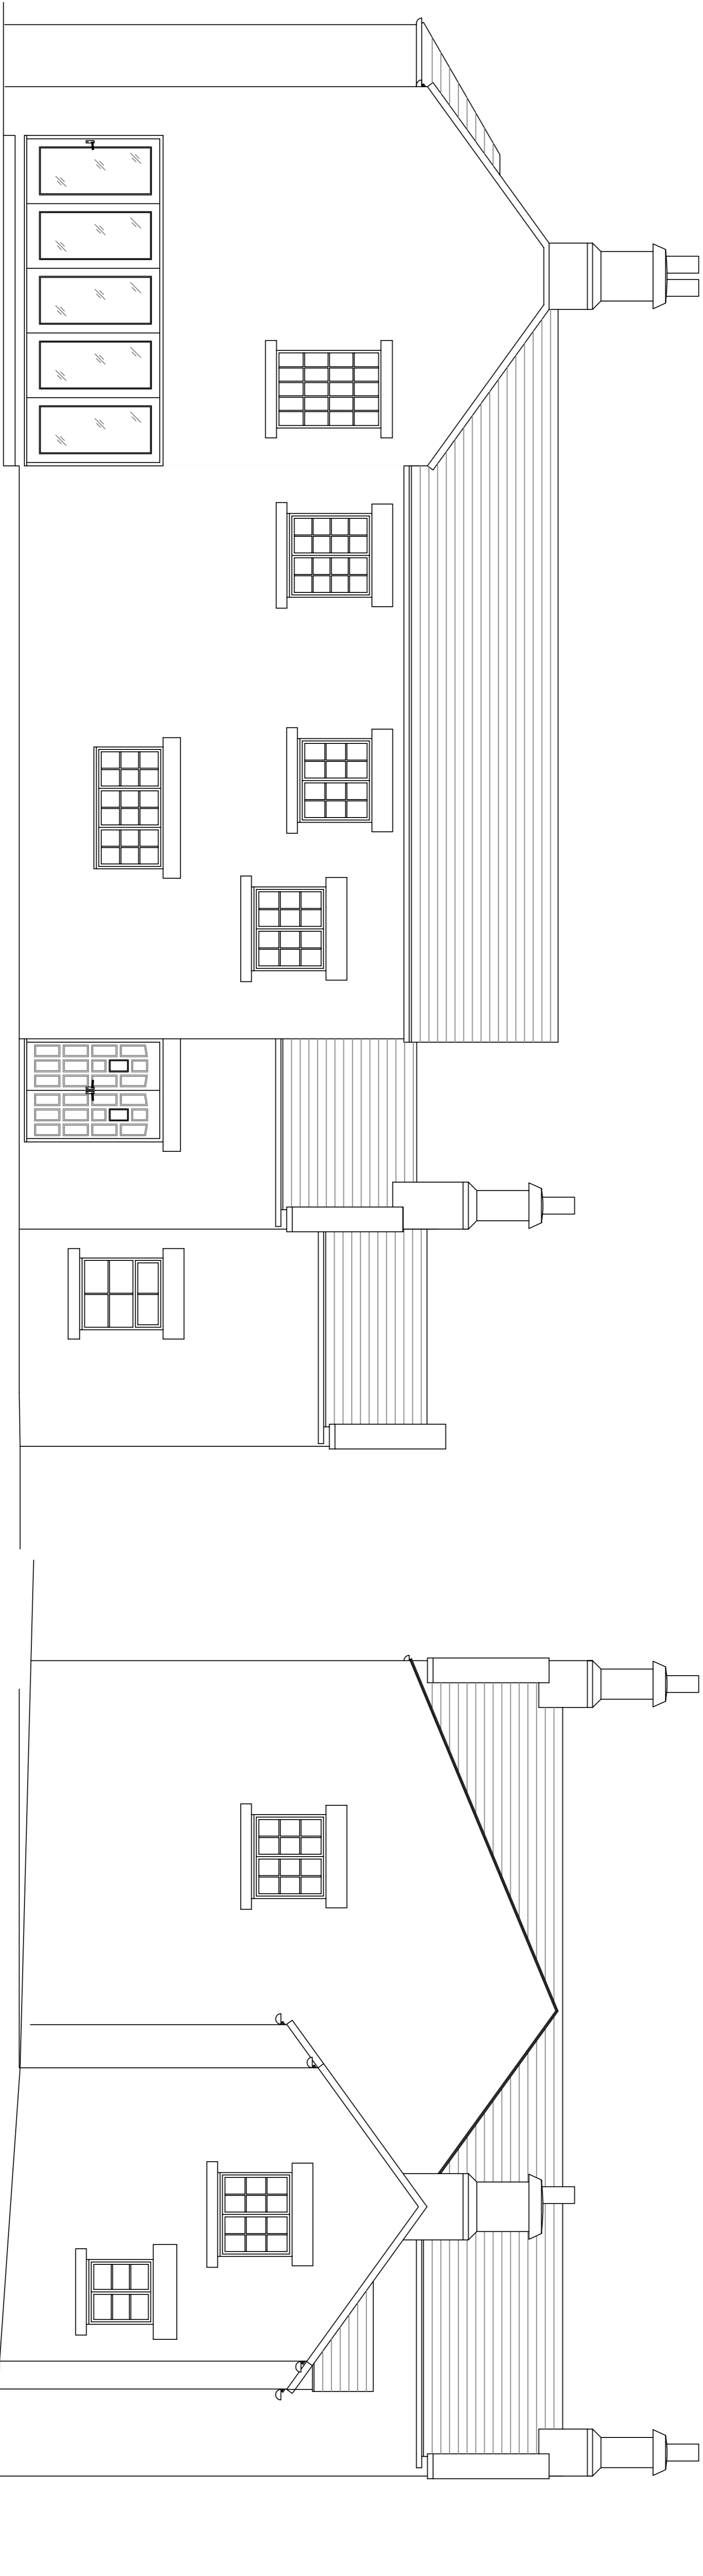

PROPOSED REAR ELEVATION.

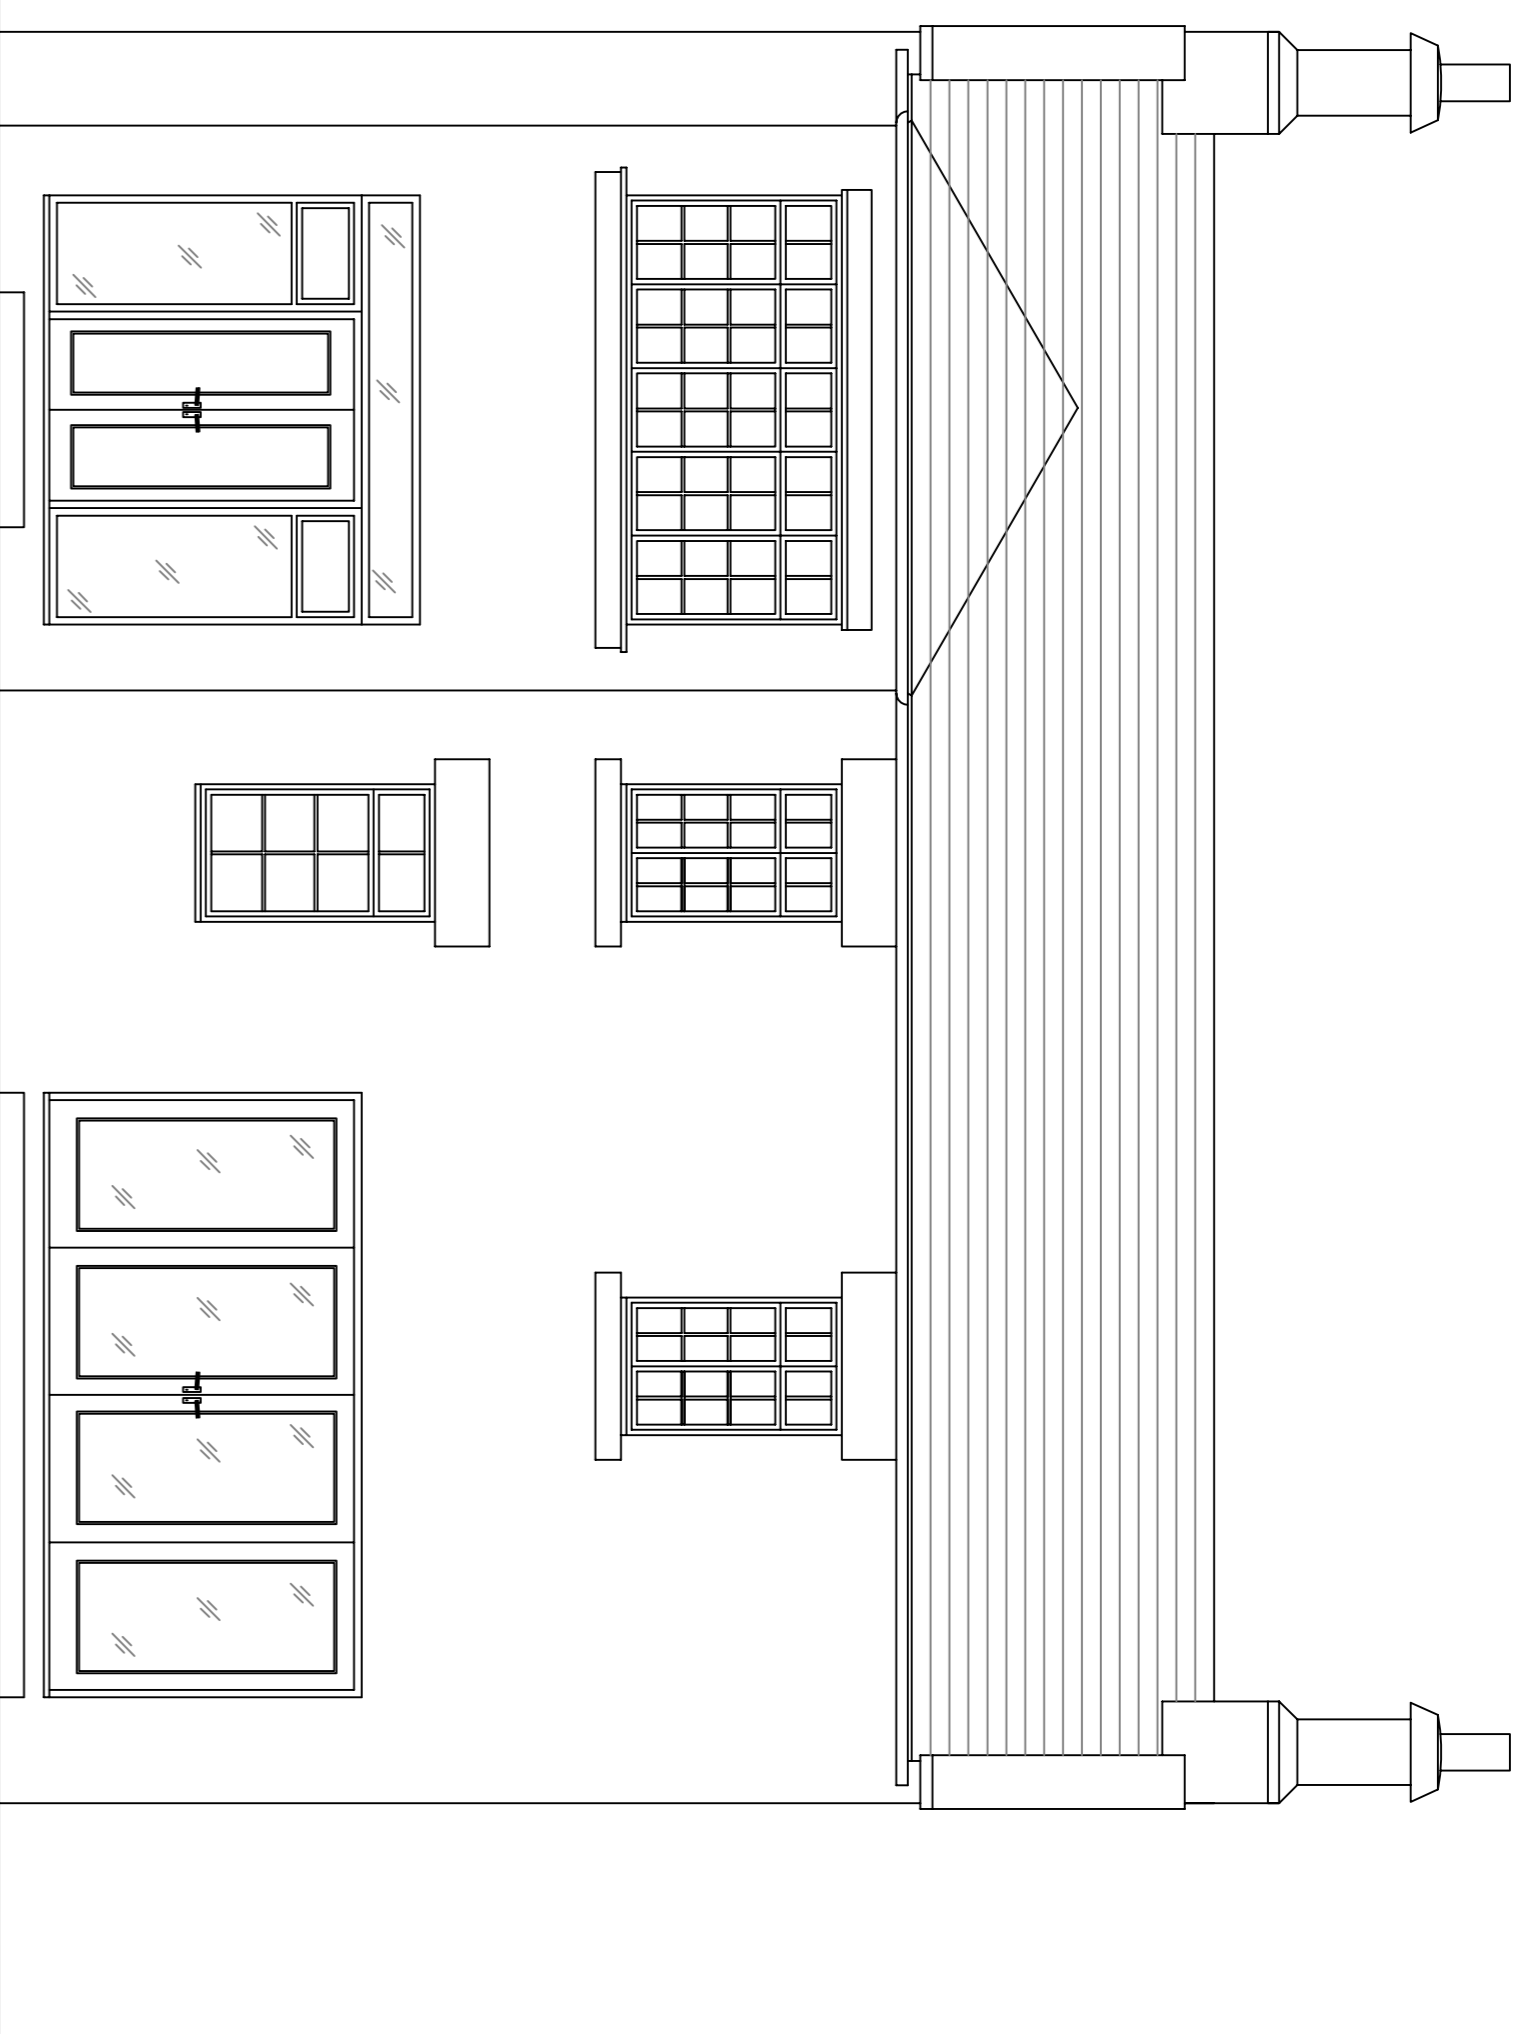

PROPOSED SIDE ELEVATION.

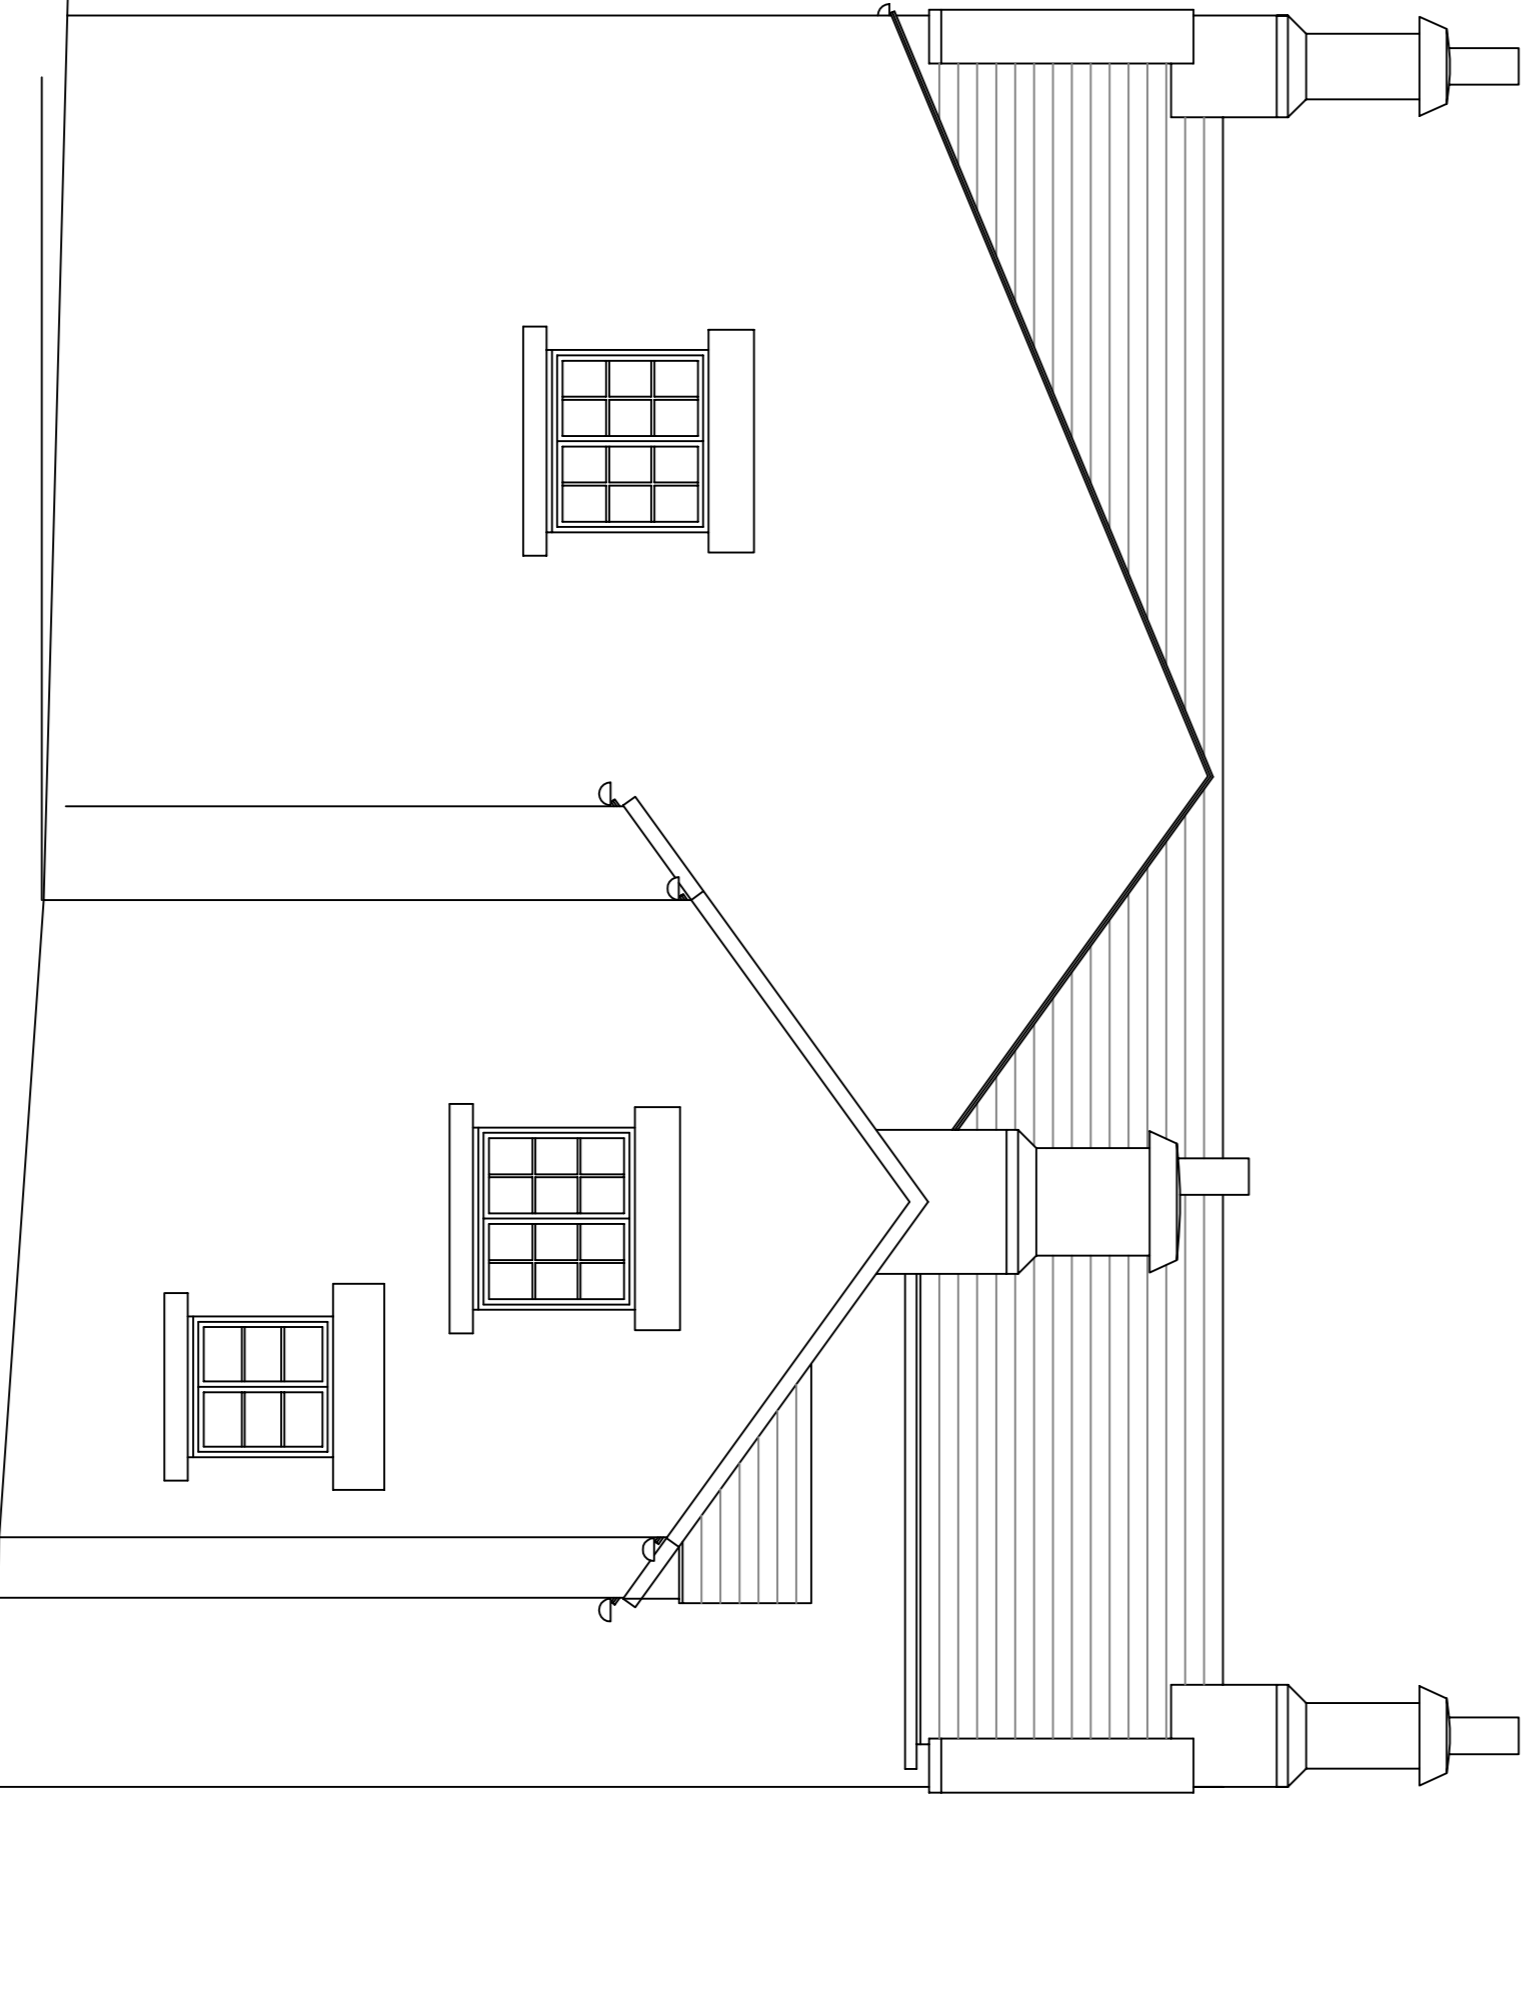


PROPOSED SIDE ELEVATION.

DO NOT SCALE
THIS DRAWING IS COPYRIGHT ©

NOTES

REVISION

 
 — D E S I G N —
 149, Cleer Road
 Cleethorpes
 Lincoln
 DN39 6JY
 TEL : 07771 675798
 E-MAIL: godesignplanning@aol.com

CLIENT
Mr J. Roberts

PROJECT
60, Doncaster Road
Darfield, Barnsley.
S73 9HN

TITLE
Proposed 2 Storey
Extension to Rear of
Existing House.
Proposed Elevations

DRAWN BY
G. U. Shea | AI | CHECKED BY

SCALE | DATE | DWG No. | REV
1:50 | 12/20/13 | PRD-003