

RESPONSIBILITY IS NOT ACCEPTED FOR OTHERS SCALING DIRECTLY FROM THIS DRAWING. DO NOT SCALE FROM THIS DRAWING. USE WRITTEN DIMENSIONS ONLY.

0mm 10 20 30 60mm ORIGINAL SHEET SIZE **A1**
1:1

KEY PLAN




THIS DRAWING IS PRODUCED FOR USE IN THIS PROJECT ONLY AND MAY NOT BE USED FOR ANY OTHER PURPOSE. NPS PROPERTY CONSULTANTS LTD ACCEPT NO LIABILITY FOR THE USE OF THIS DRAWING OTHER THAN THE PURPOSE FOR WHICH IT WAS INTENDED IN CONNECTION WITH THIS PROJECT AS RECORDED IN THE 'PURPOSE FOR ISSUE' AND 'FILE STATUS CODE'.

THIS DRAWING MAY NOT BE REPRODUCED IN ANY FORM WITHOUT PRIOR WRITTEN AGREEMENT OF NPS PROPERTY CONSULTANTS LTD.

© CROWN COPYRIGHT AND DATABASE RIGHTS 2019 ORDNANCE SURVEY LICENCE NUMBER 100022254

Notes:

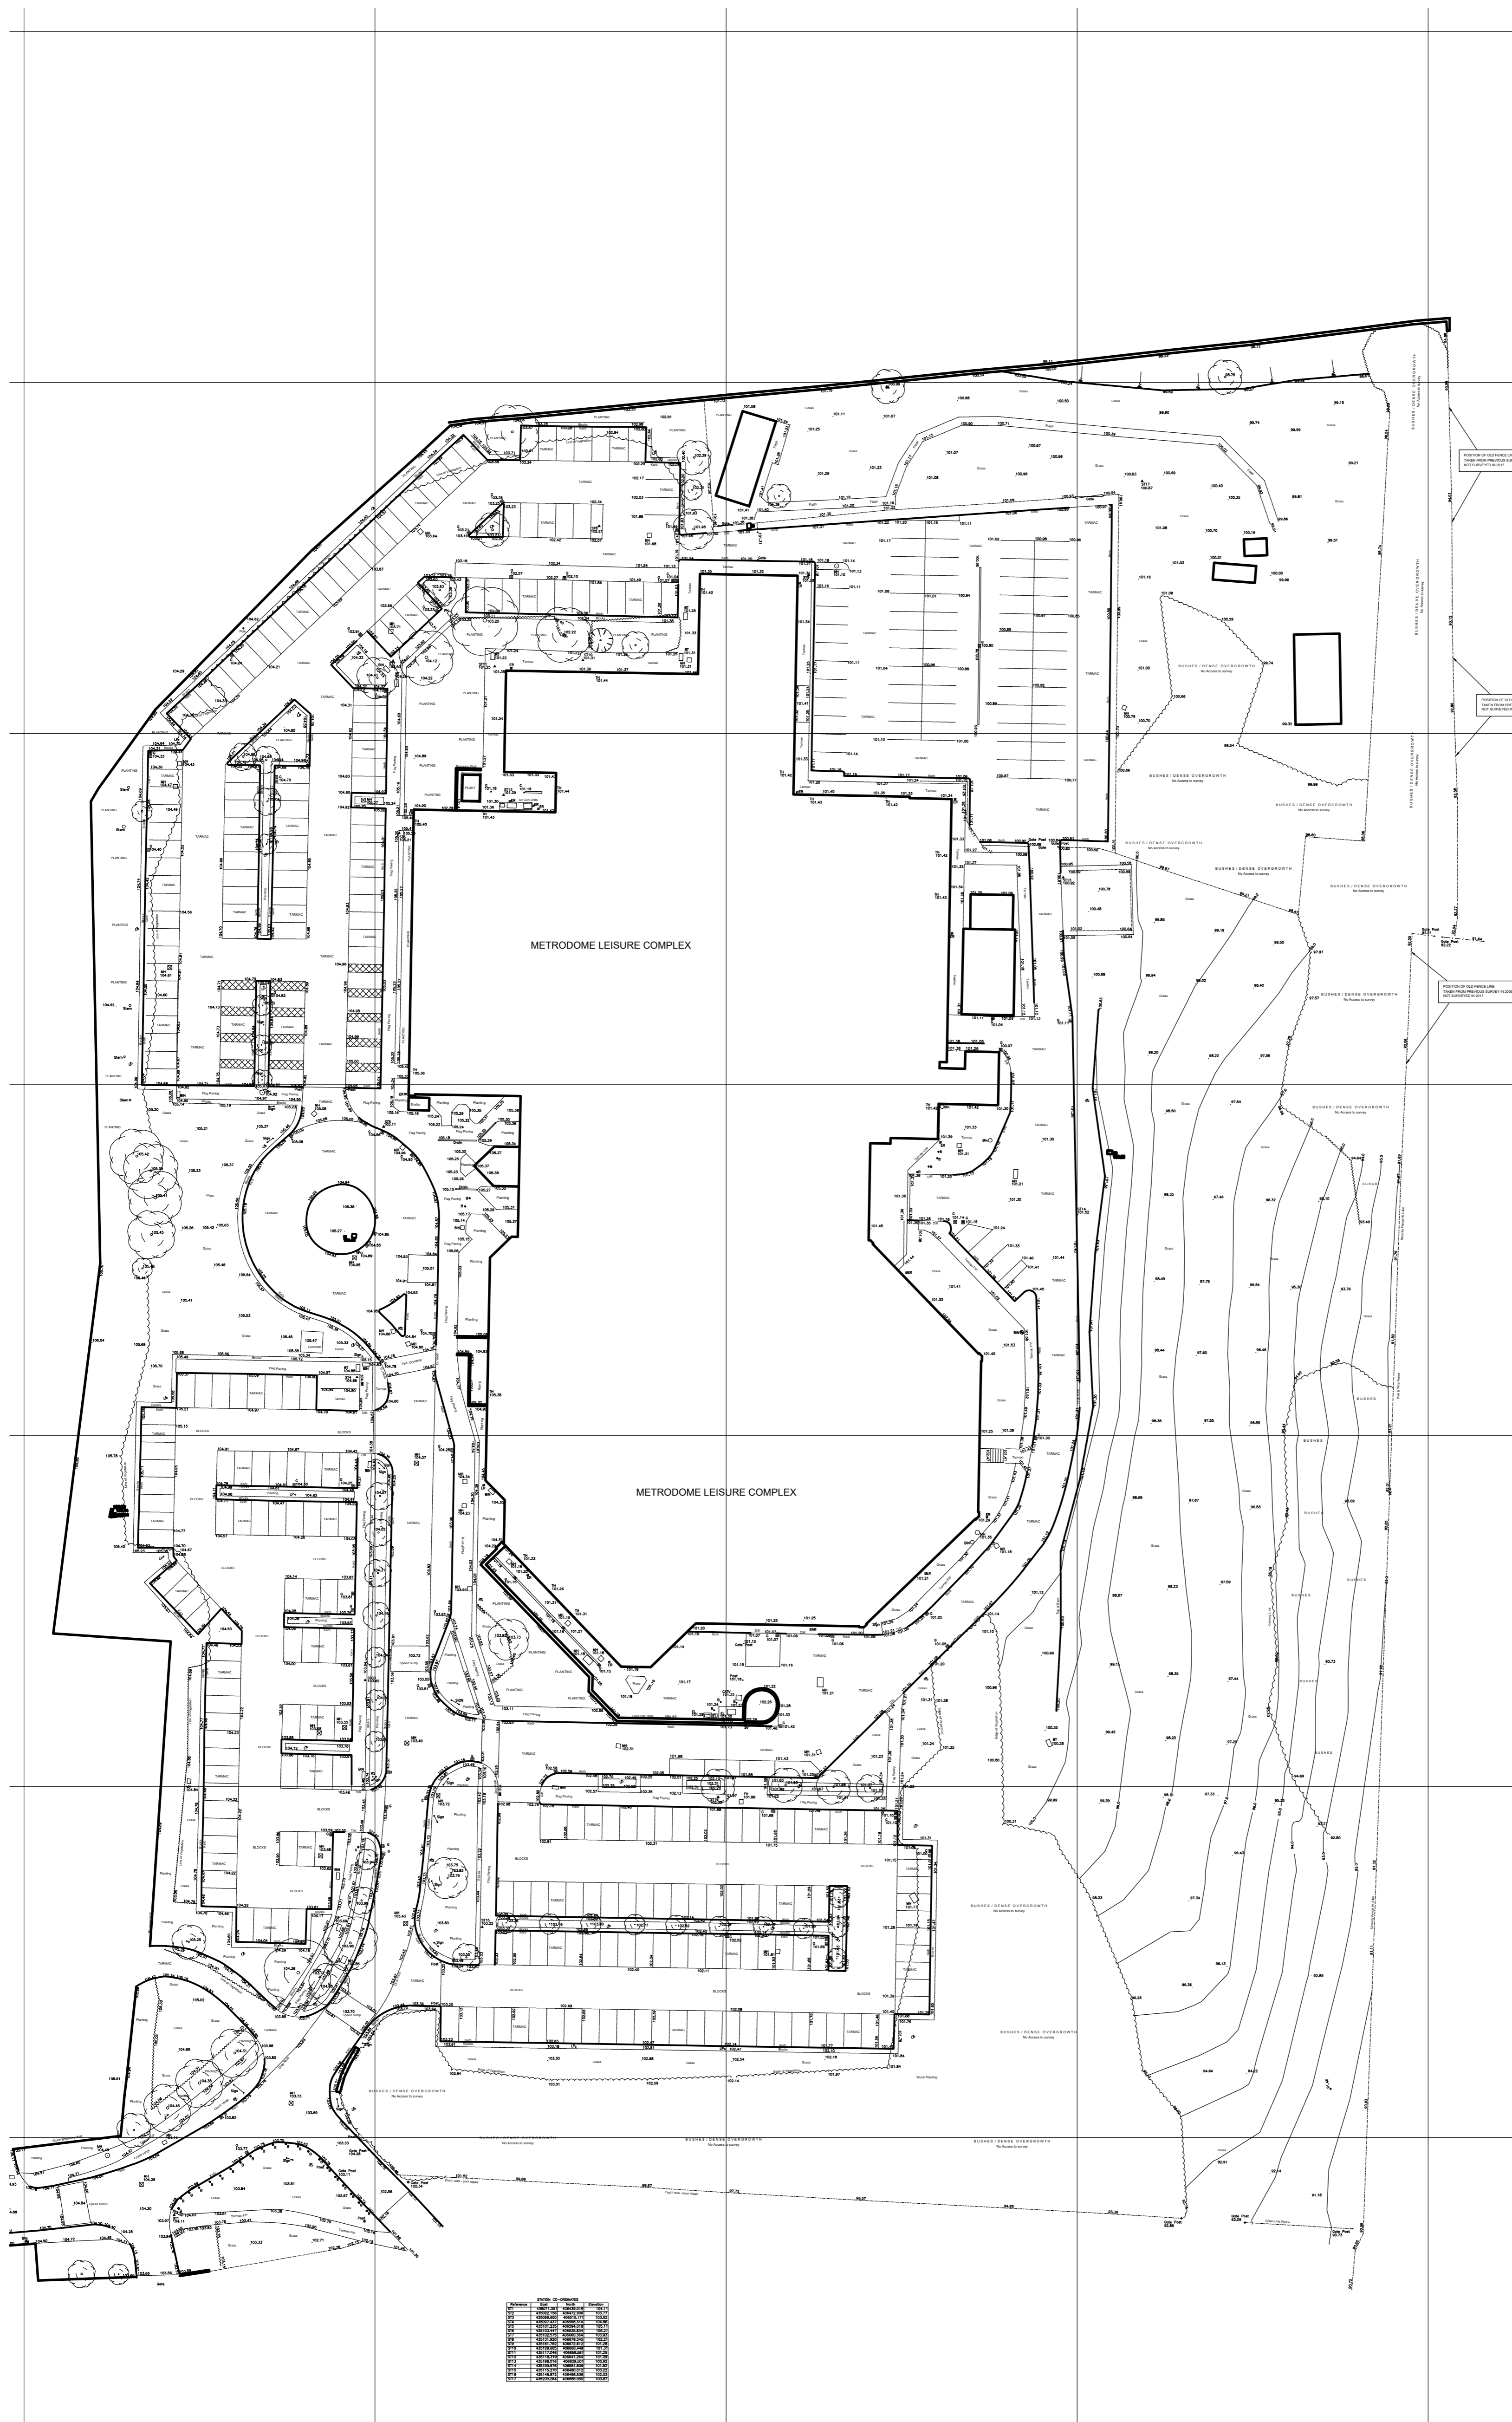

NO.	DESCRIPTION	DATE	BY
1	ISSUED FOR PERMITTING	07/06/2019	...
2
3
4
5
6
7
8
9
10

FIRST ISSUE					
P1					
COMMENT					
REV	DRAWN	DATE	CHECKED	DATE	APPROVED
<small>NPS Barnsley Ltd Gateway Plaza, Sackville St, Barnsley, South Yorkshire, S70 2RD, Tel: 01226 774605; Email: barnsley@nps.co.uk; www.nps.co.uk</small>					
CLIENT					
Barnsley Premier Leisure					
PROJECT					
Barnsley Metrodome Car Park Extension					
TITLE					
Site Plan Topo					
SCALES	DISCIPLINE	PROJECT NUMBER			
1:500	ARCHITECT	07-17-19-1-1125			
DRAWING NUMBER	REV CODE				
NPS-XX-P-00-DR-A-101	P1				
STATUS CODE	PURPOSE OF ISSUE			DRAWN BY	
S0	PLANNING APPROVAL				

Site Plan