






Existing Front Elevation
Scale 1:100

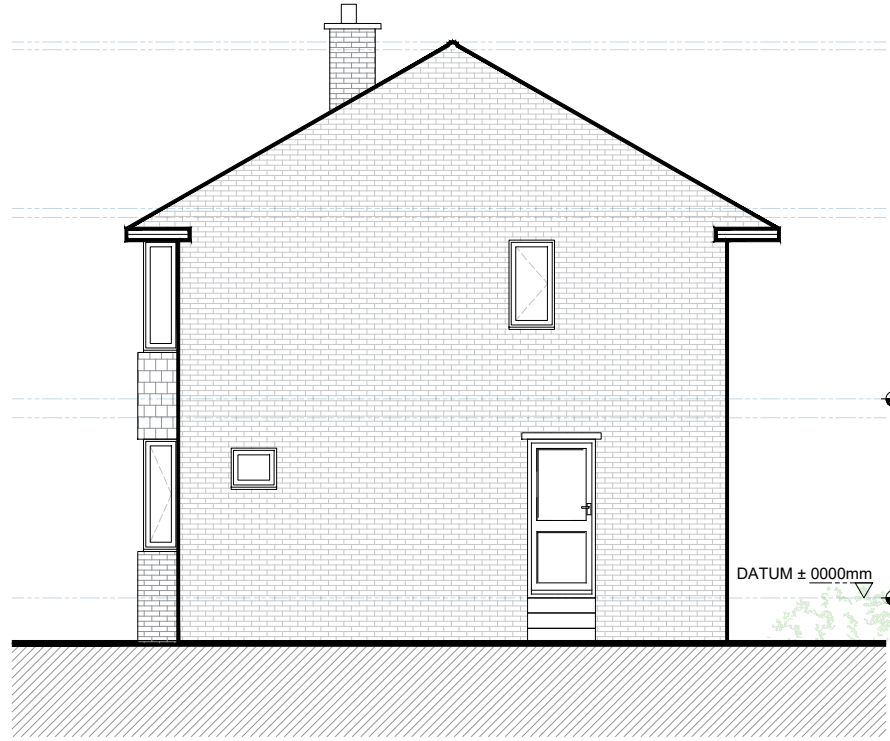

Existing Eastern Side Elevation
Scale 1:100

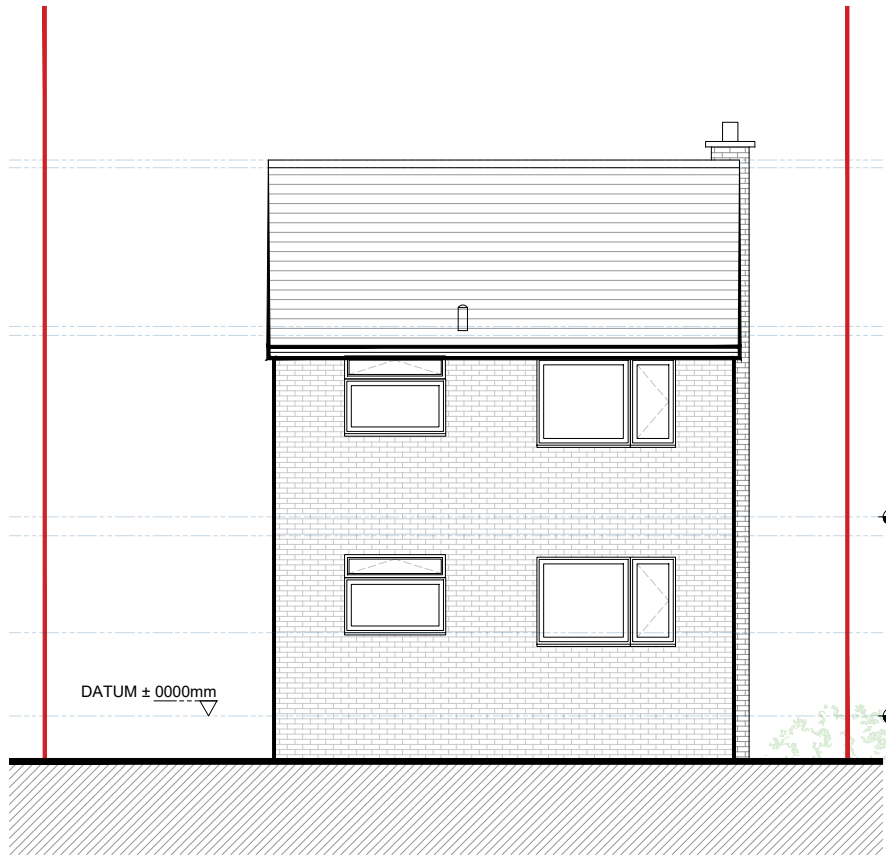


Existing Rear Elevation
Scale 1:100

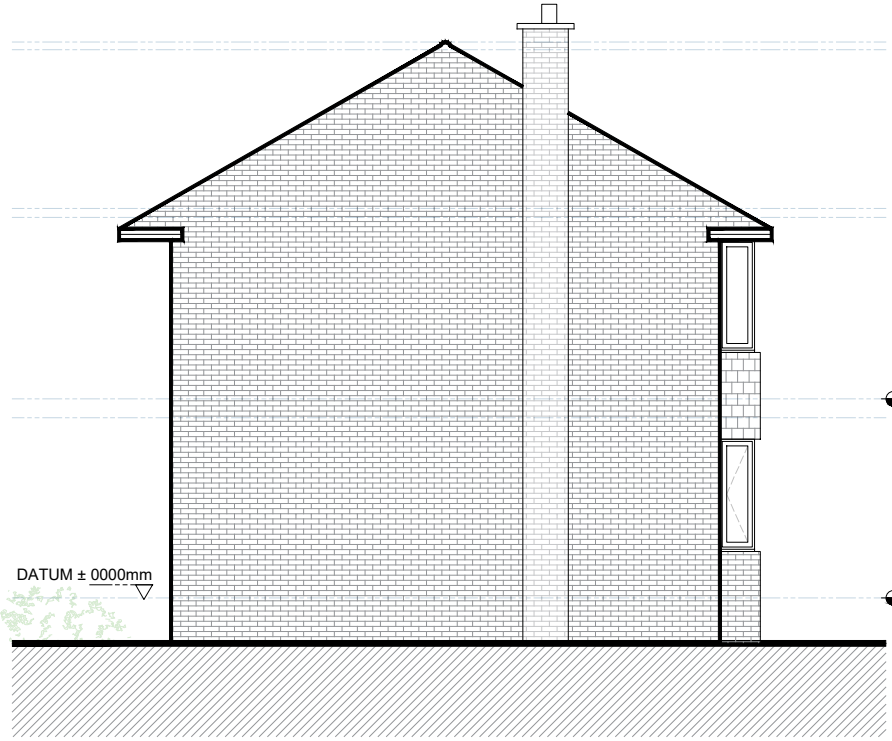


Existing Western Side Elevation
Scale 1:100




Proposed Location Plan
Scale 1:1250

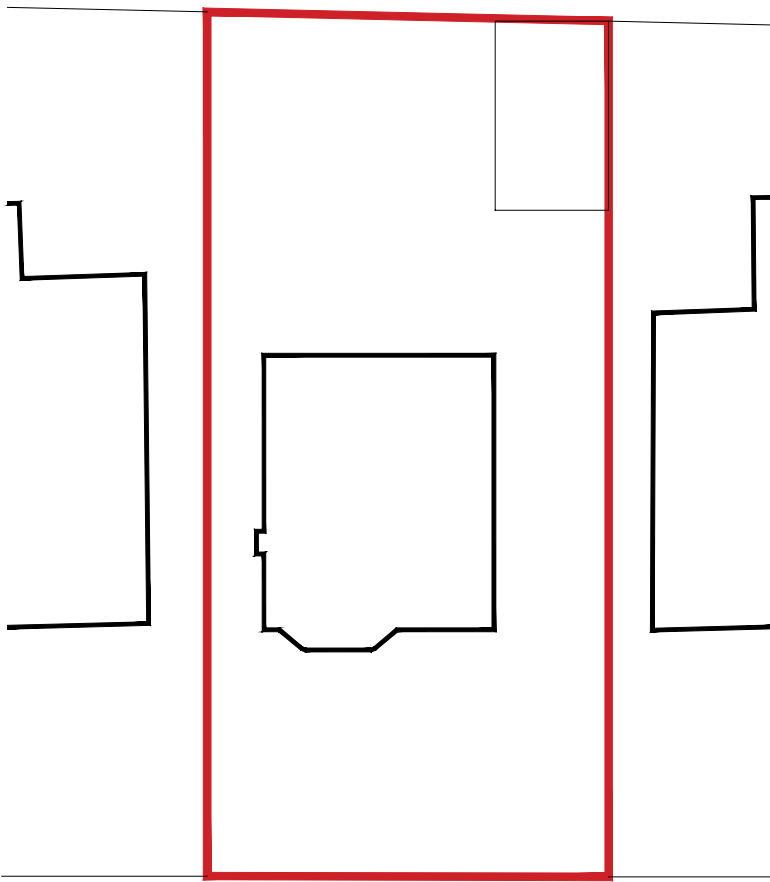


Existing Site Block Plan
Scale 1:200

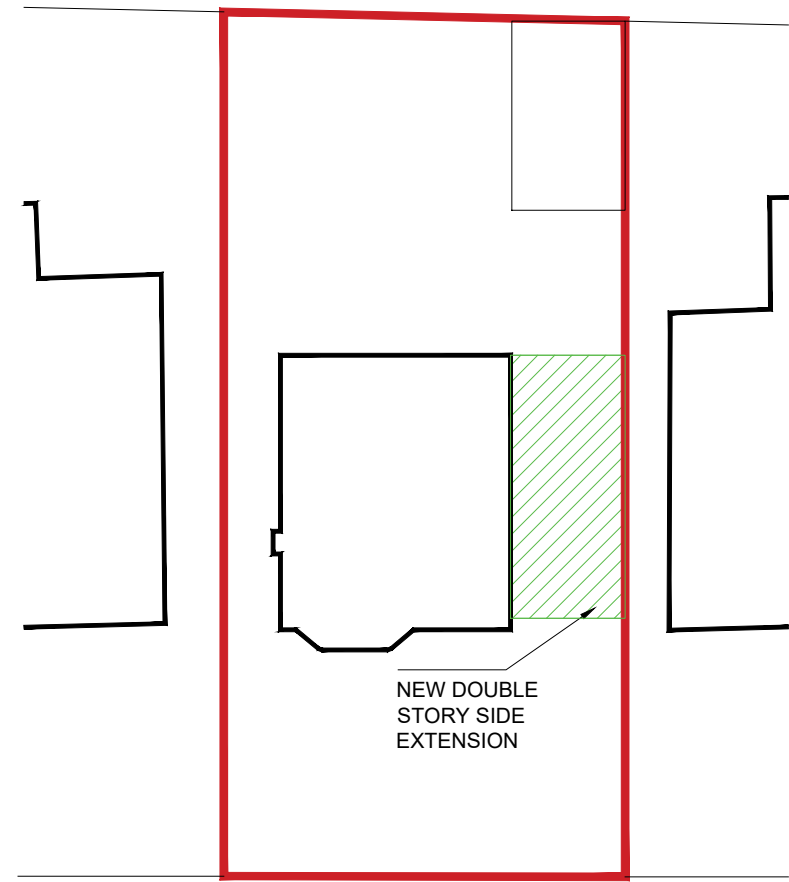


Proposed Site Block Plan
Scale 1:200

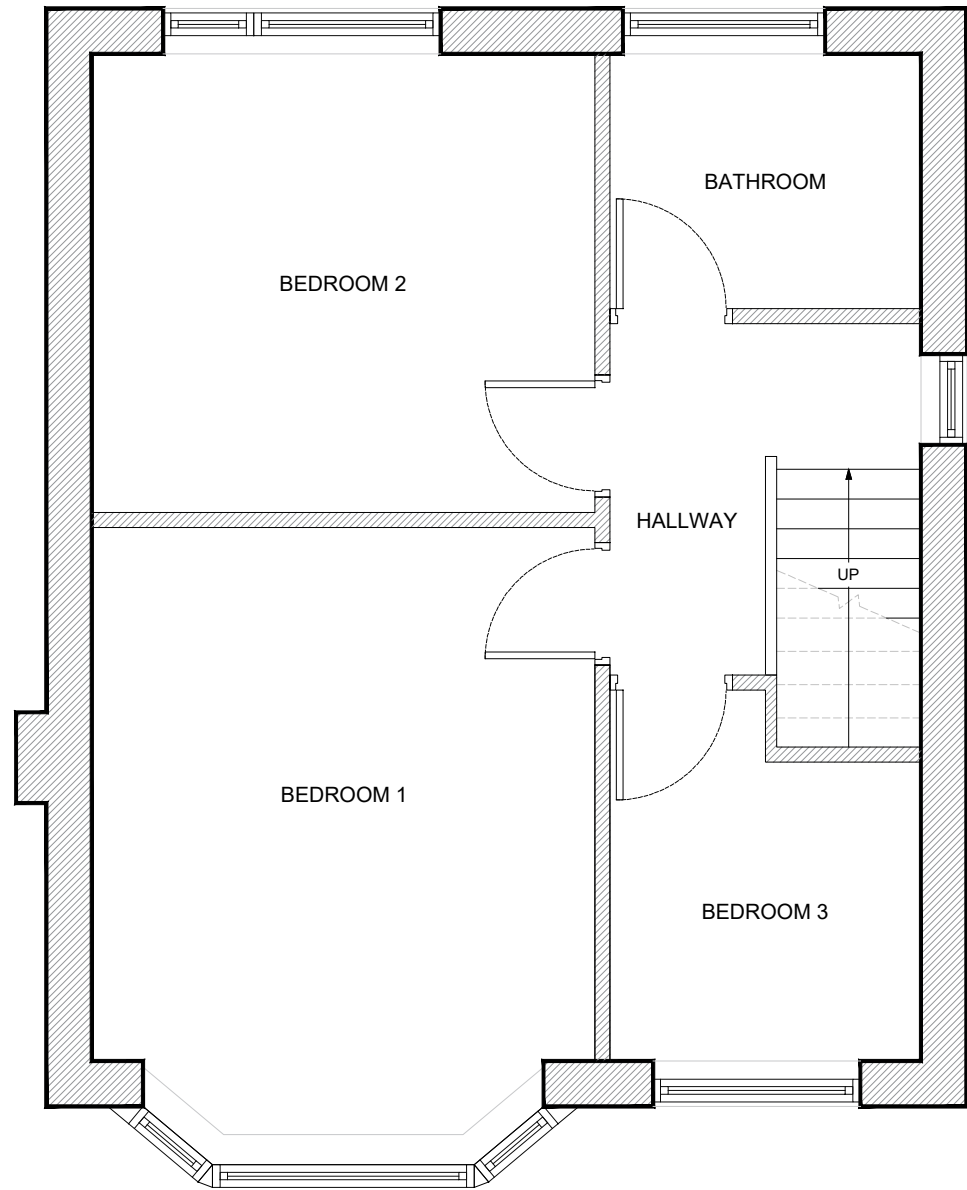

Existing Building First Floor Plan
Scale 1:50

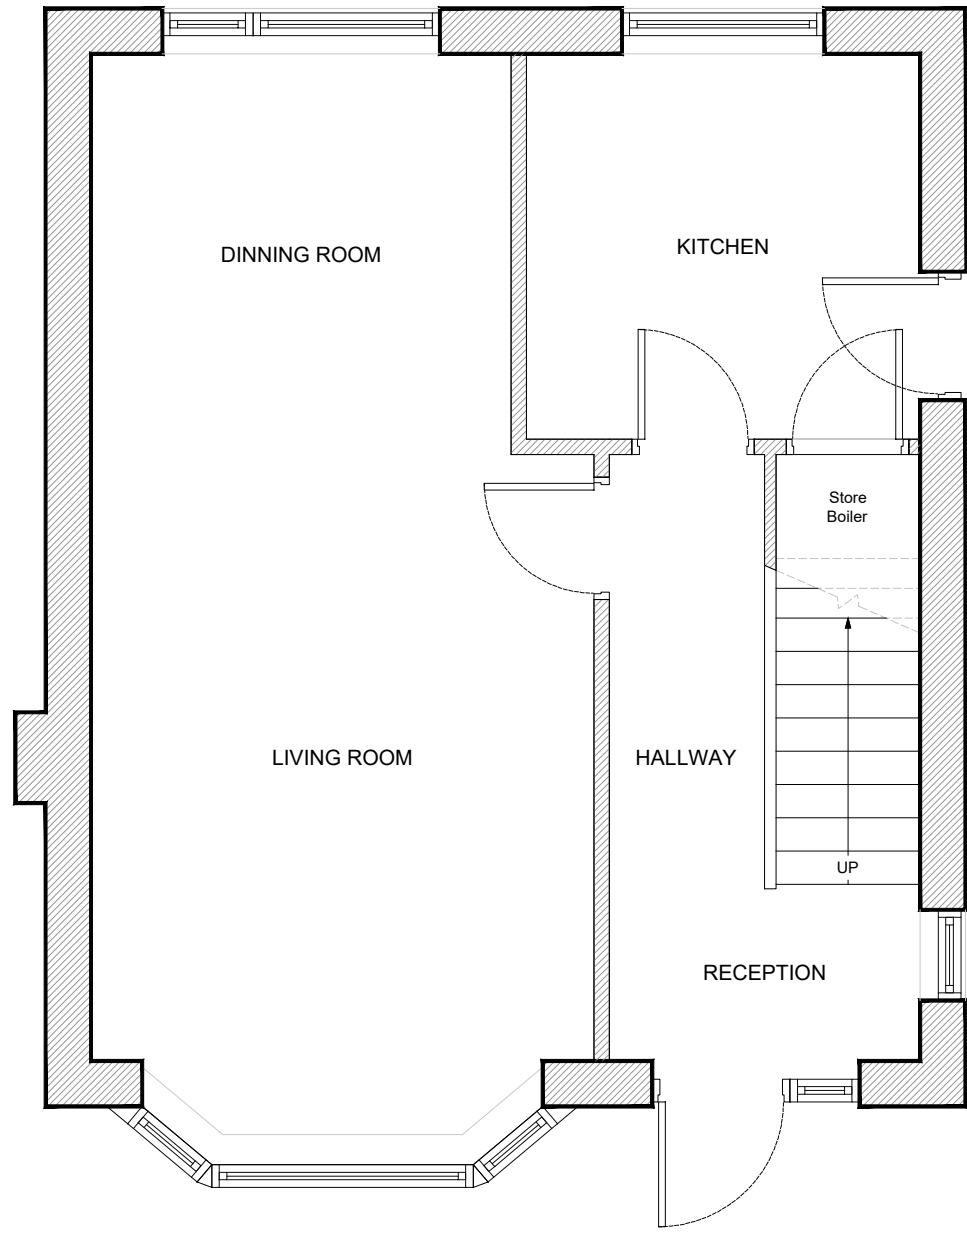

Existing Building Ground Floor Plan
Scale 1:50

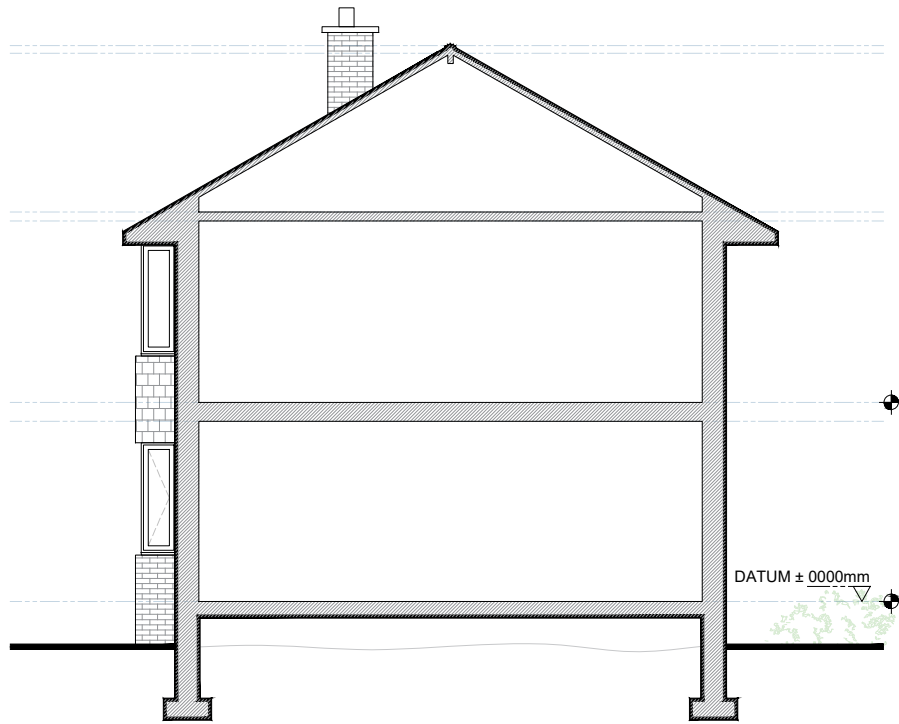

Existing GA Section
Scale 1:100



Hirst Architects
Registered Architectural Practice

CLIENT:	Mr Connor Rounds
SITE ADDRESS:	6 Briar Grove Brierley, Barnsley S72 9EF
DRAWING NUMBER:	HA-250201- 6 Briar grove Existing Plans, Block Site Plan and Location Plan
REVISION NUMBER:	First Issue
RIBA STAGE:	RIBA Stage 3 PLANNING
DRAWN BY:	Luke Hirst BA(Hons) March(Hons) ADPPA ARB RIBA CHARTERED ARCHITECT
CHECKED BY:	Luke Hirst BA(Hons) March(Hons) ADPPA ARB RIBA CHARTERED ARCHITECT
SCALE	PAPER
VARIES	A.1