


Notes
This Drawing is an instrument of service and shall remain the property of Align Property Partners Ltd copyright ©. It may not be reproduced or copied in any form. It shall not be used for the construction, enlargement or alteration of a building or area other than the said project without the authorisation of the issuing office.
Contractors shall verify and be responsible for all dimensions and conditions and shall report any discrepancies to the issuing office before proceeding with any work. Drawings shall not be scaled.




External view of the front elevation




Proposed view of entrance lobby

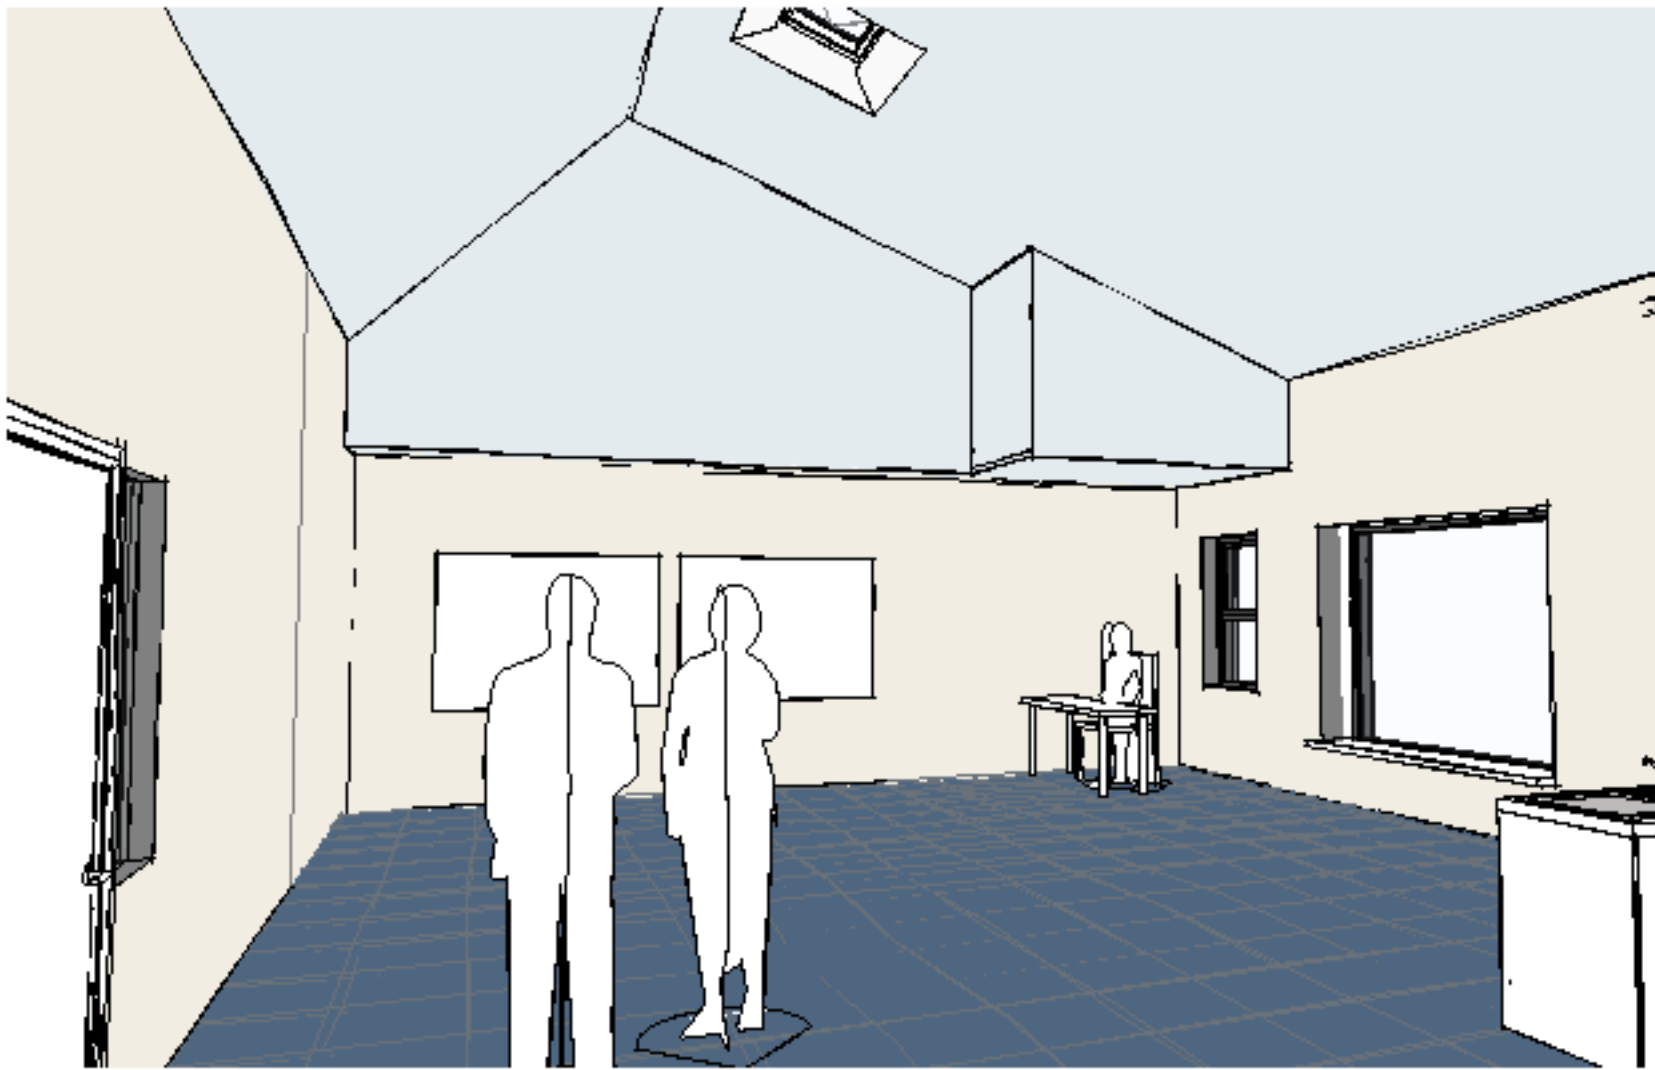


Proposed view of the classroom (1)

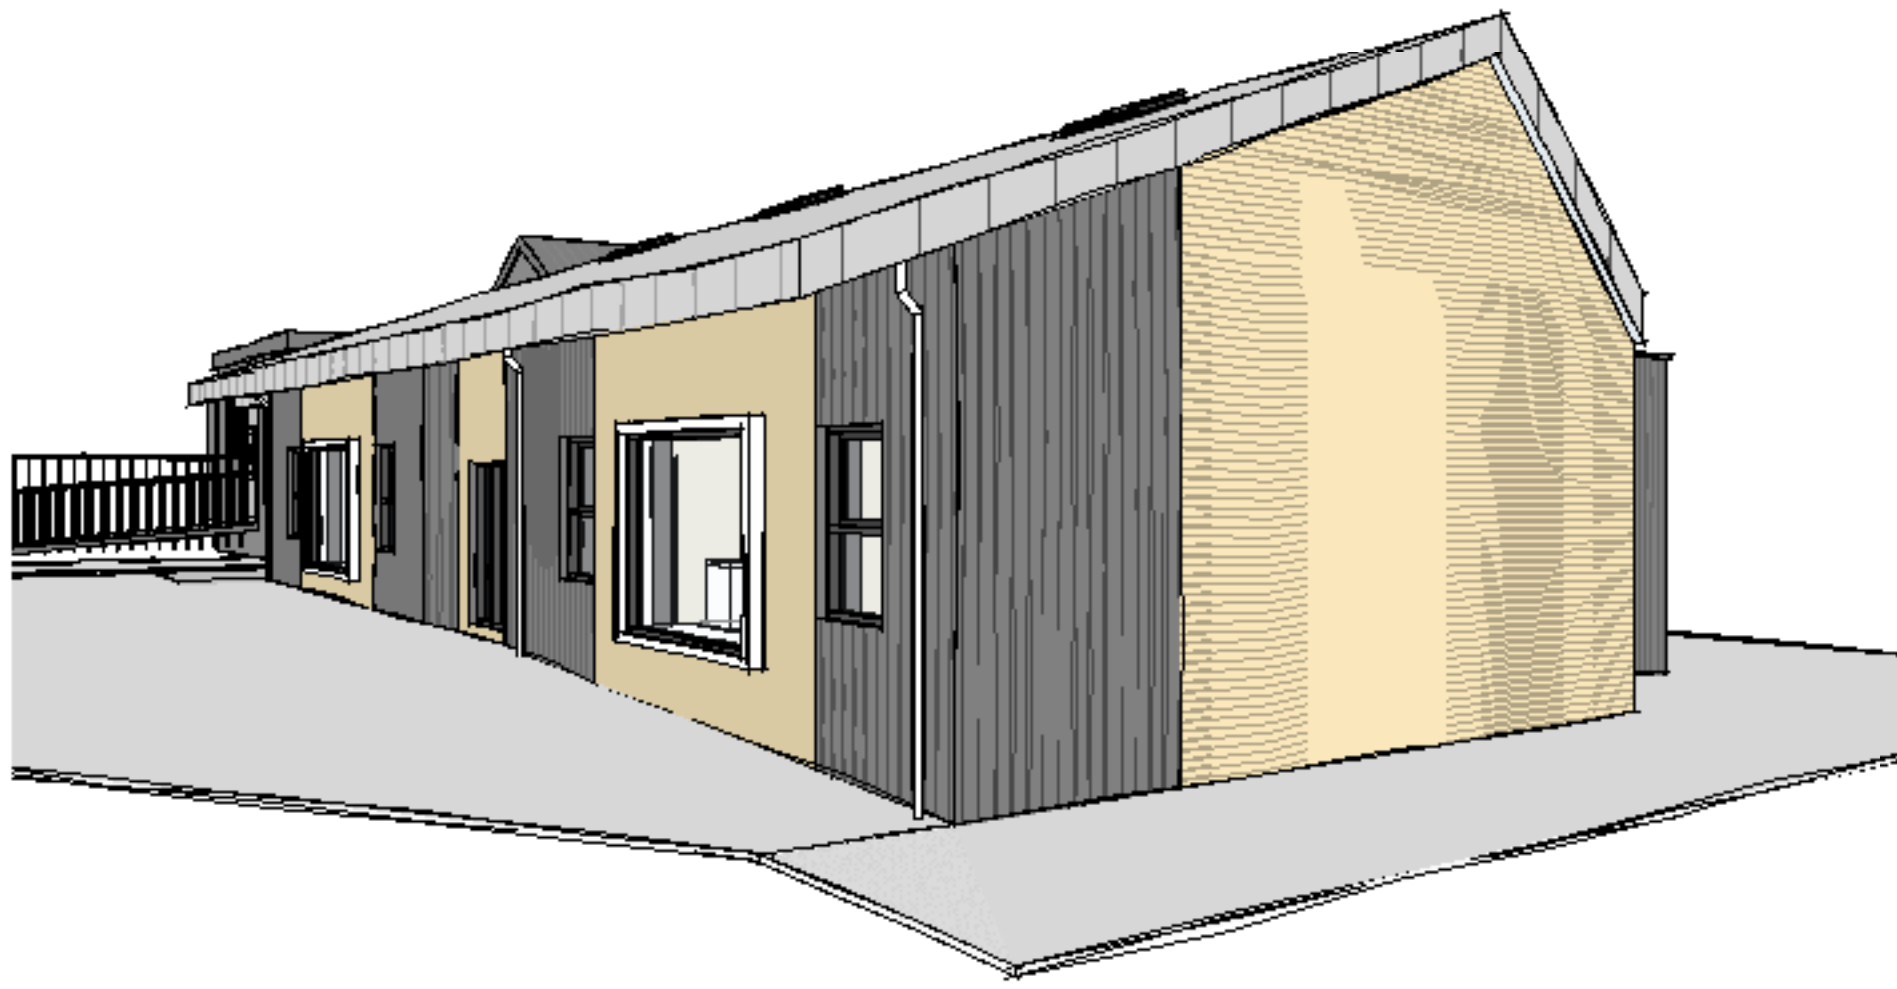

Proposed view of the side elevation

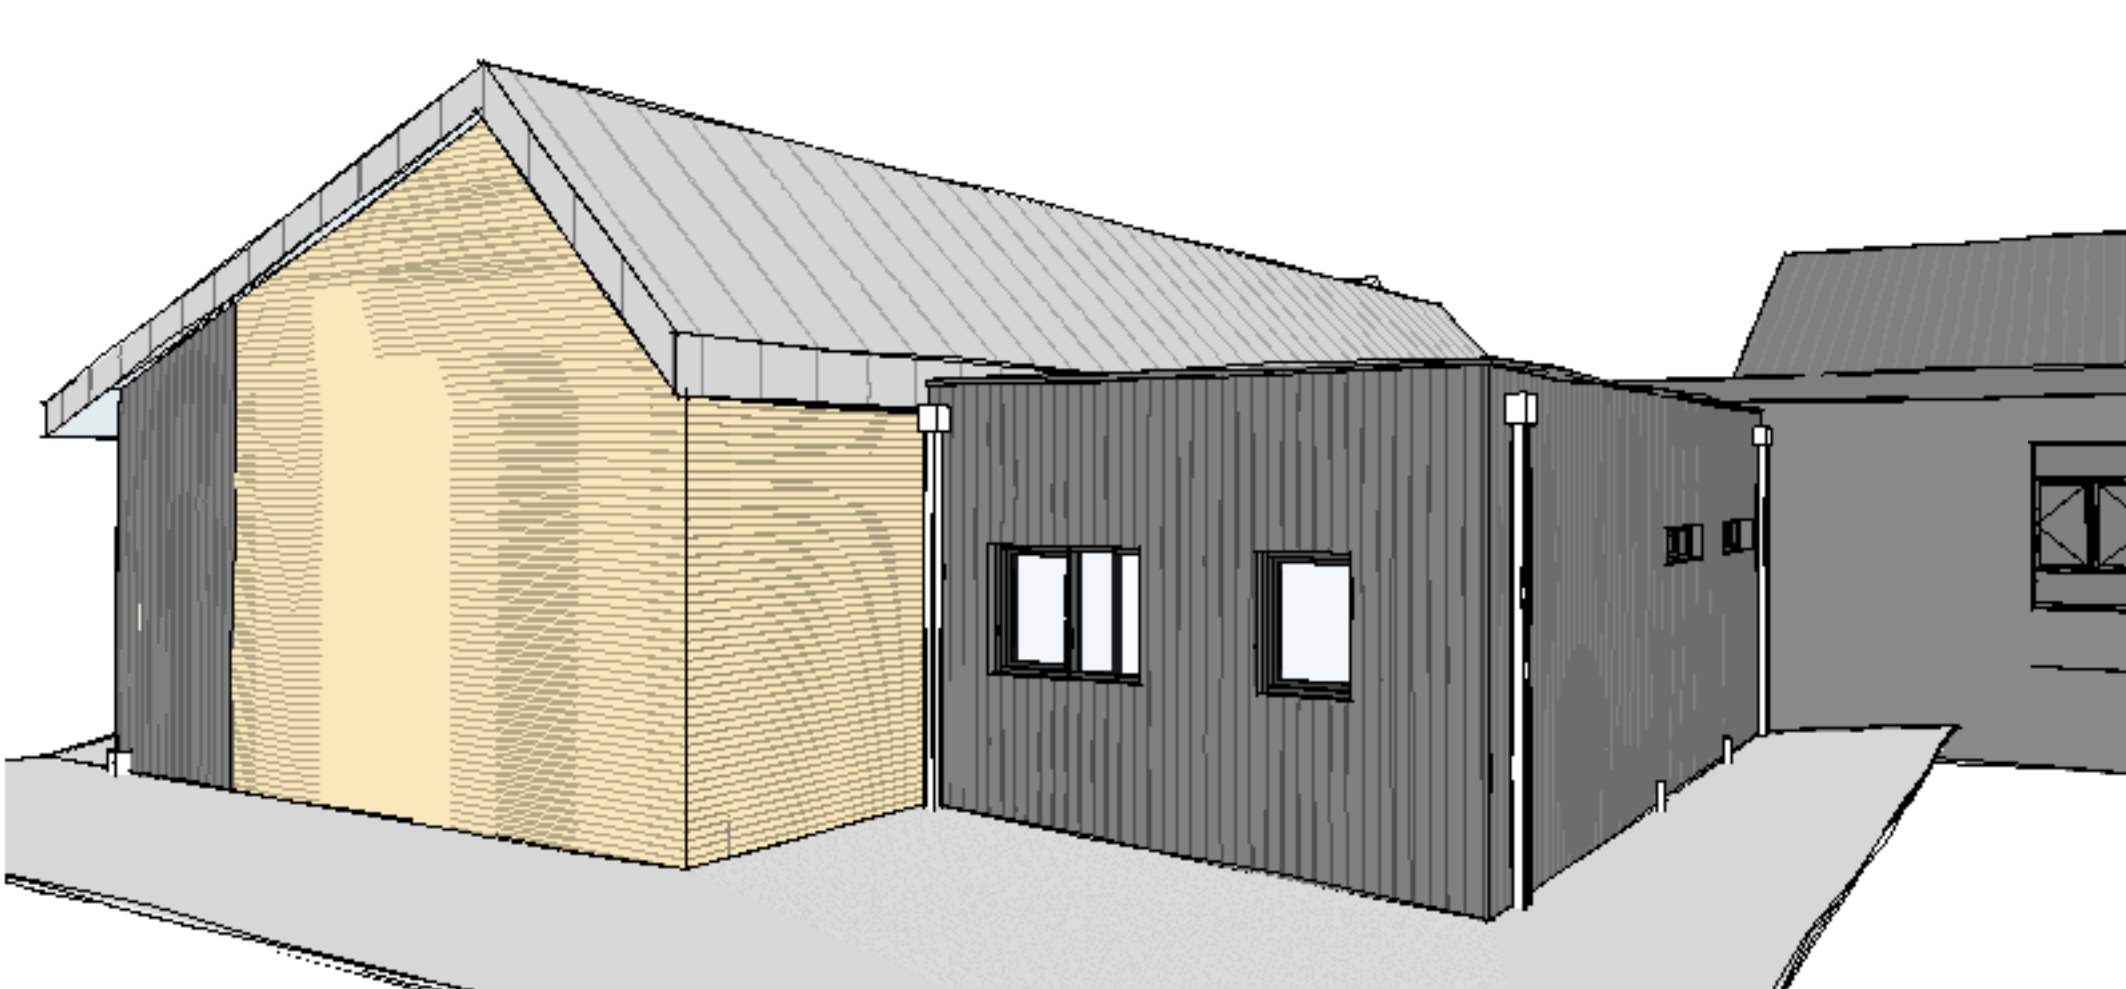

Proposed view of the rear elevation

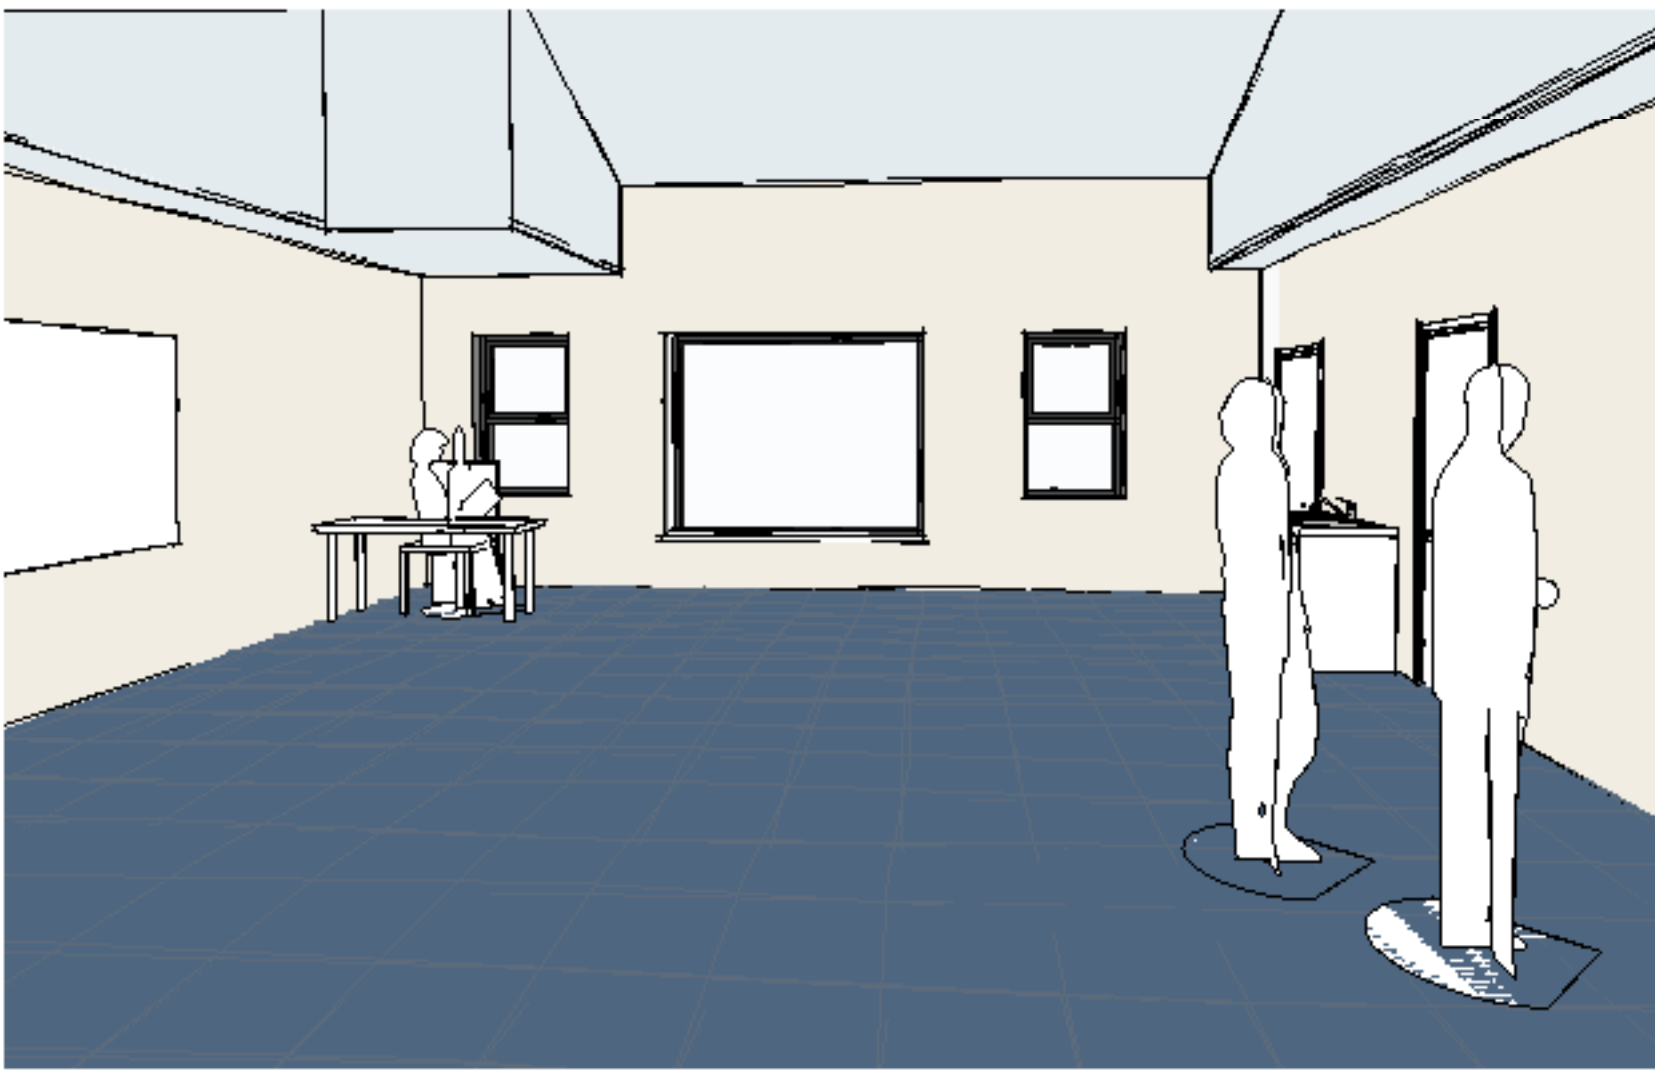

Proposed view of the classroom (2)

PP	Planning Issue	22/05/26	GPL	MR
PT	Design Issue	22/05/26	GPL	MR
Rev	Details	Date	Drawn by	Checked by
align PROPERTY SERVICES White Rose House (2nd Floor), Northallerton Business Park, Thurston Road, Northallerton, DL6 2NA Tel: 01609 797373 Client BARNSELY Metropolitan Borough Council Project Name Sacred Heart Primary School Drawing Title Proposed 3D Visualisation Purpose Planning RIBA 3 Scale Size Date Drawn Checked Approved A1 02.2026 GPL MR MR Project code Originator Zone Level Type Discipline Doc Number Status Revision BC2505_APS_XX_XX_DR_A_221_P2				
Page 8 of 8 BC2505				