



First Floor

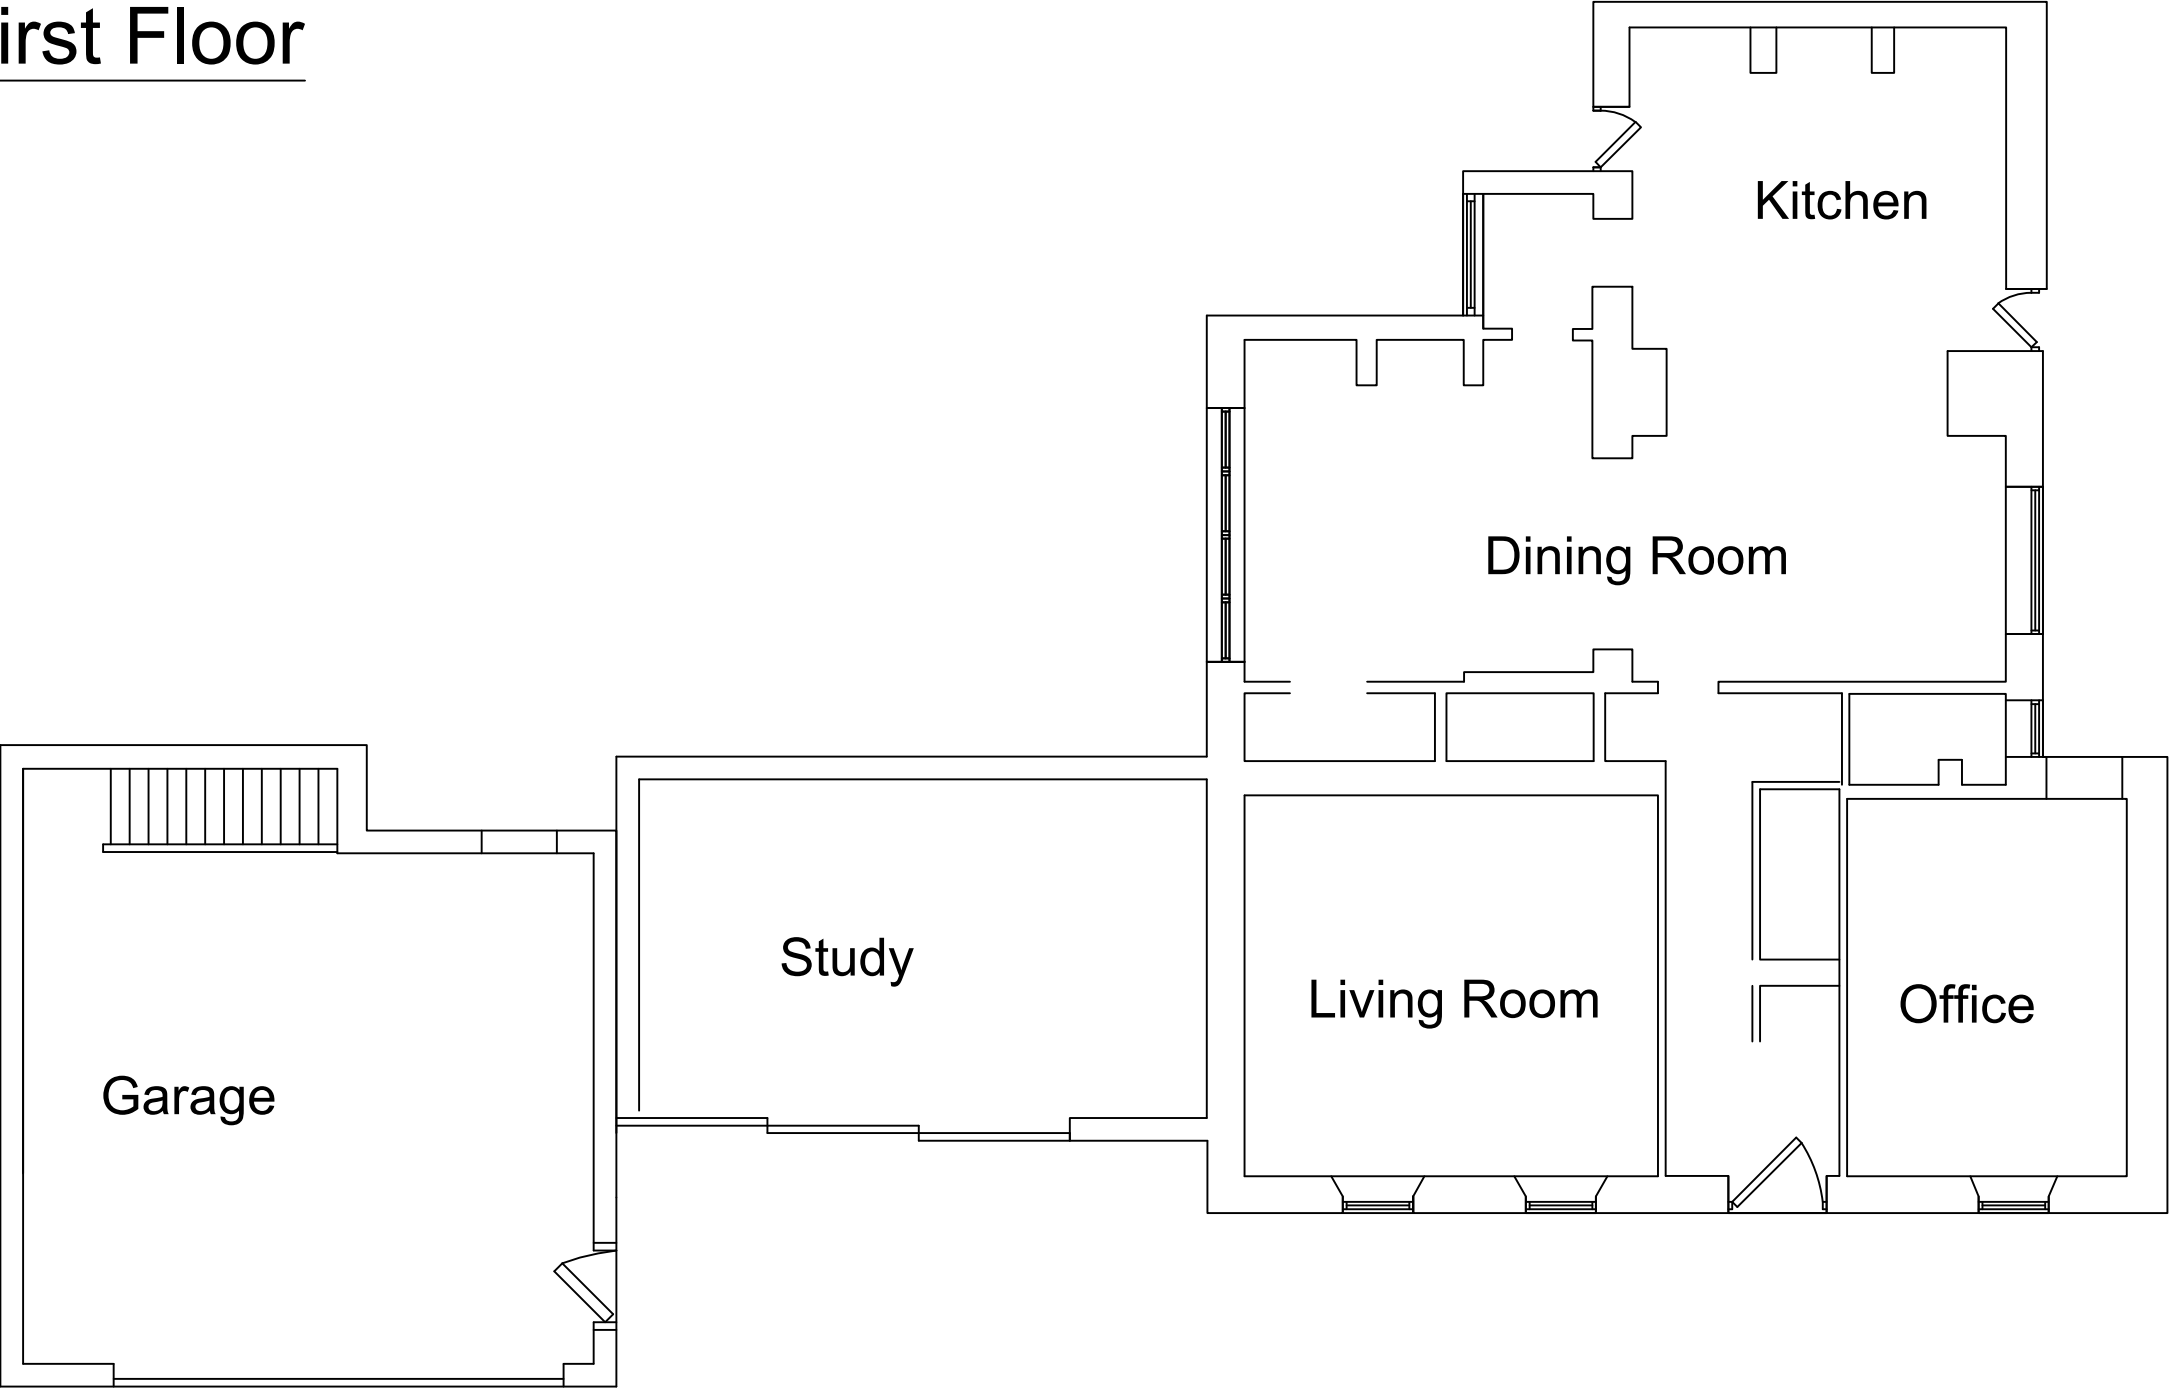

Cellar

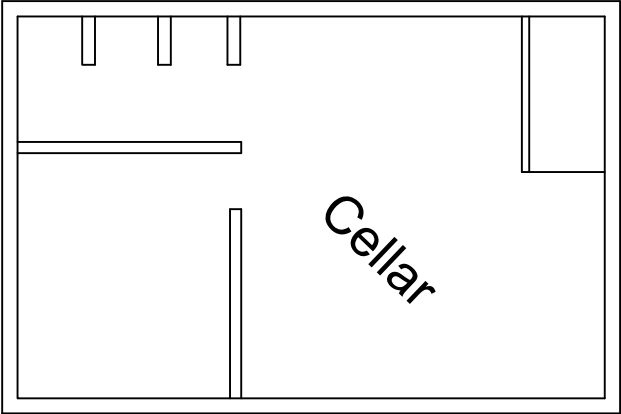

Scale; 1:100 @ A3
Title; Proposed Floor Plan 1
Drawing No.; PFP001
Client;
Drawn by; RP Date; 14/10/2020