


SCALE 1:200

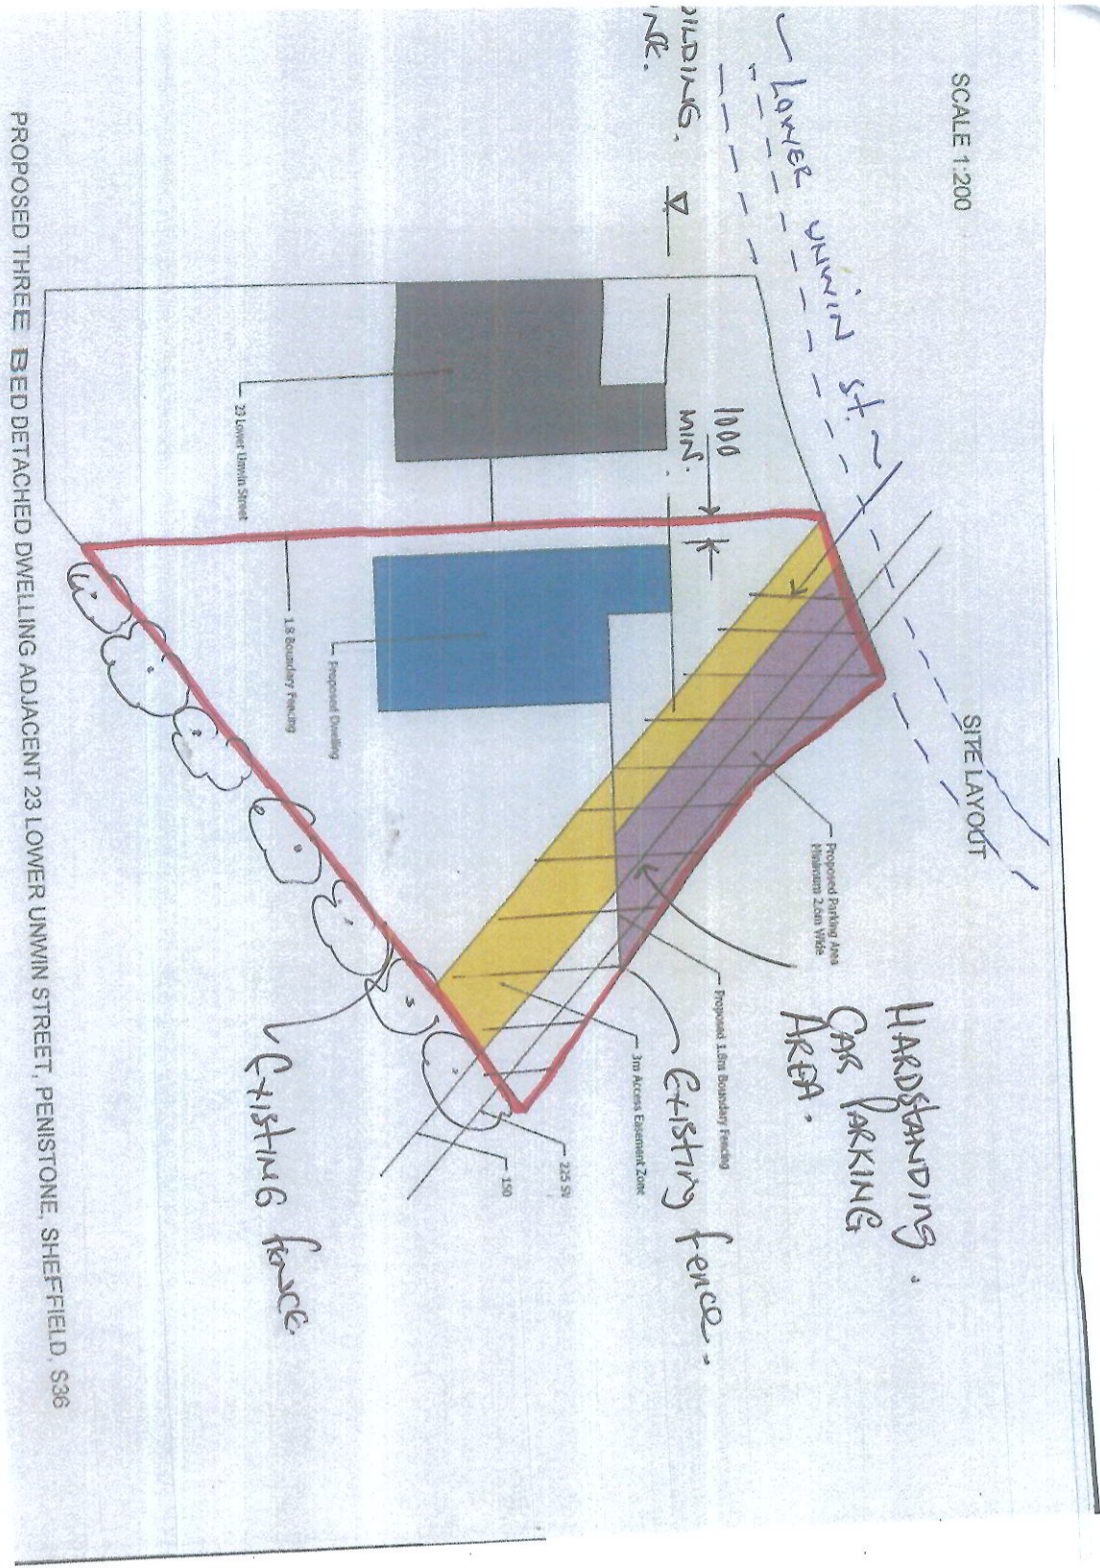


HARDSTANDING
CAR PARKING
AREA

Rev A.
DETAILS ADDED. 28.8.15.

SCALE 1:50

FIRST FLOOR PLAN

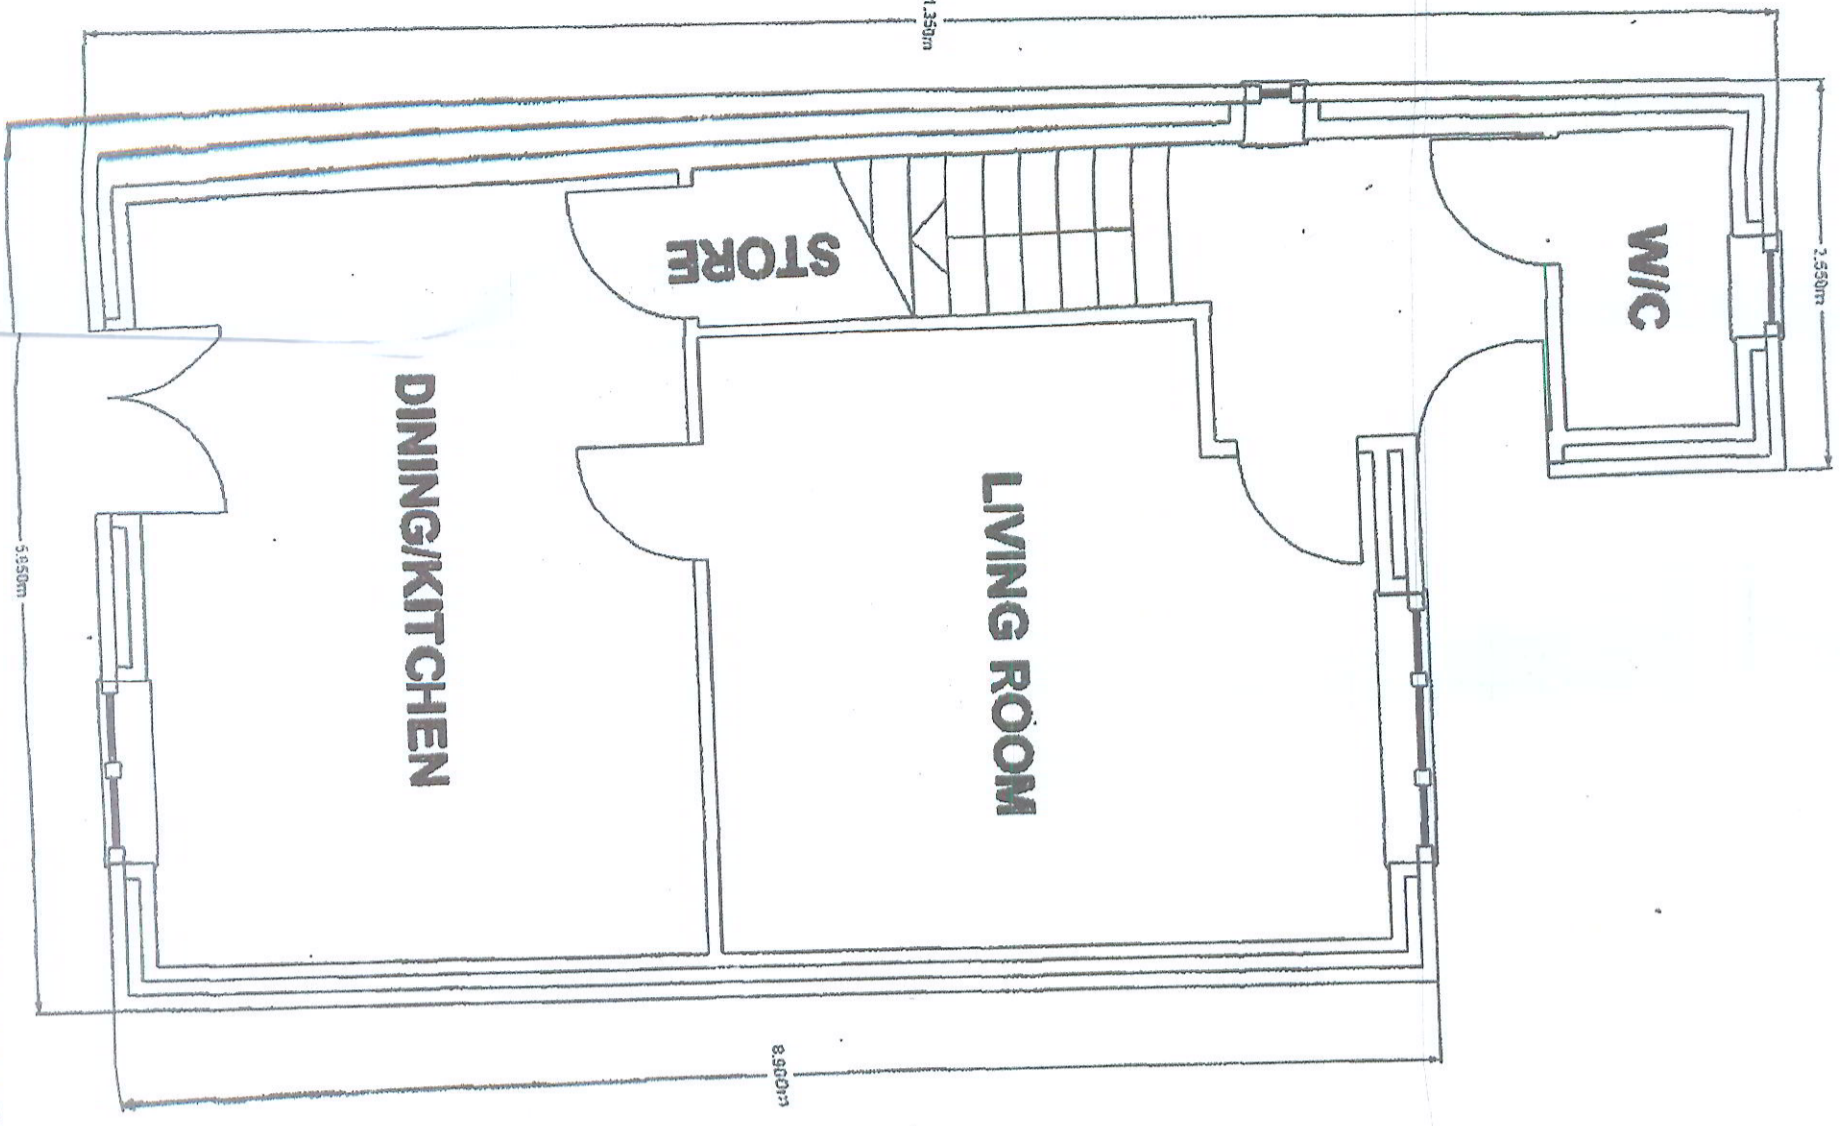


PROPOSED THREE BED DETACHED DWELLING ADJACENT 23 LOWER
UNION STREET, PENISTONE, SHEFFIELD, S36

↑
b.


↑
A.

↑
C.


Rev A.
Arrows Added.
18.8.15

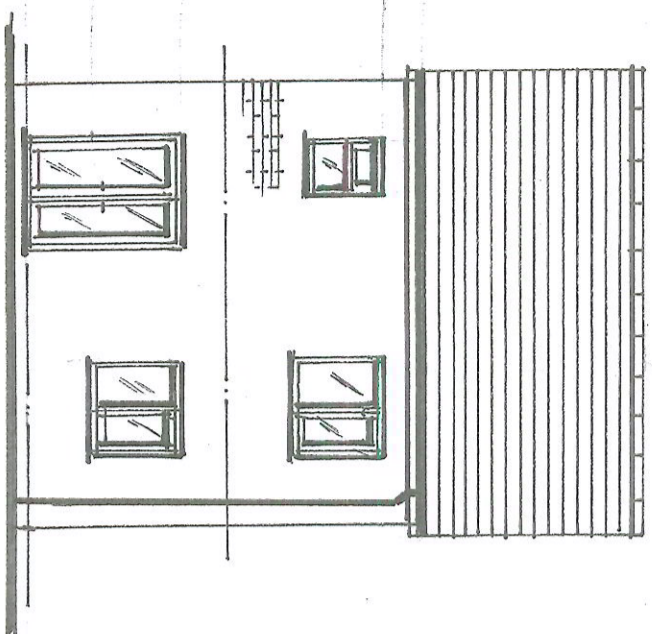


Proposed Elevation on B

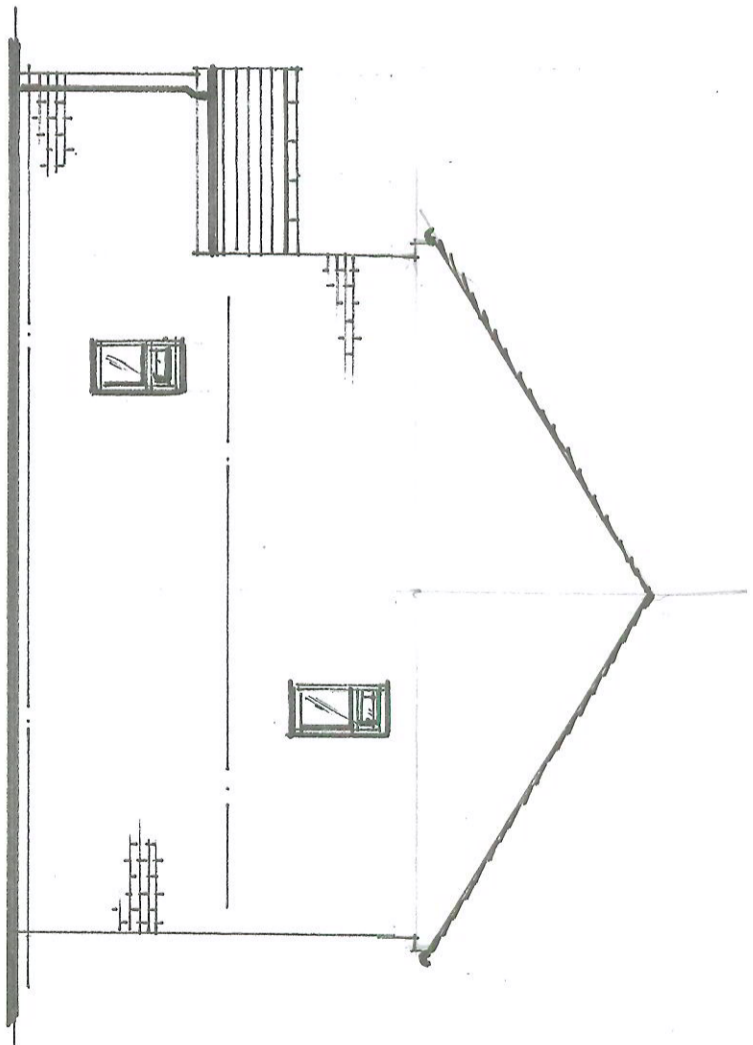

Proposed Elevation on C

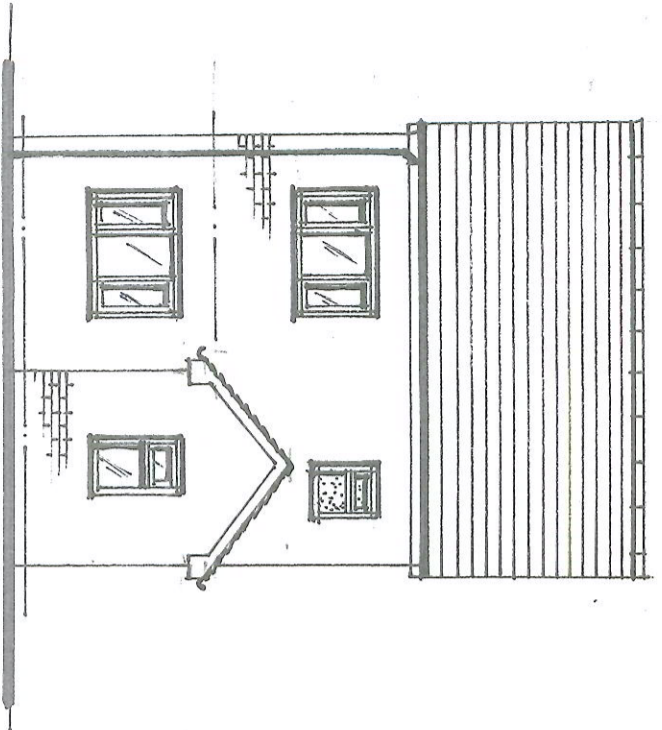

Proposed Elevation on D

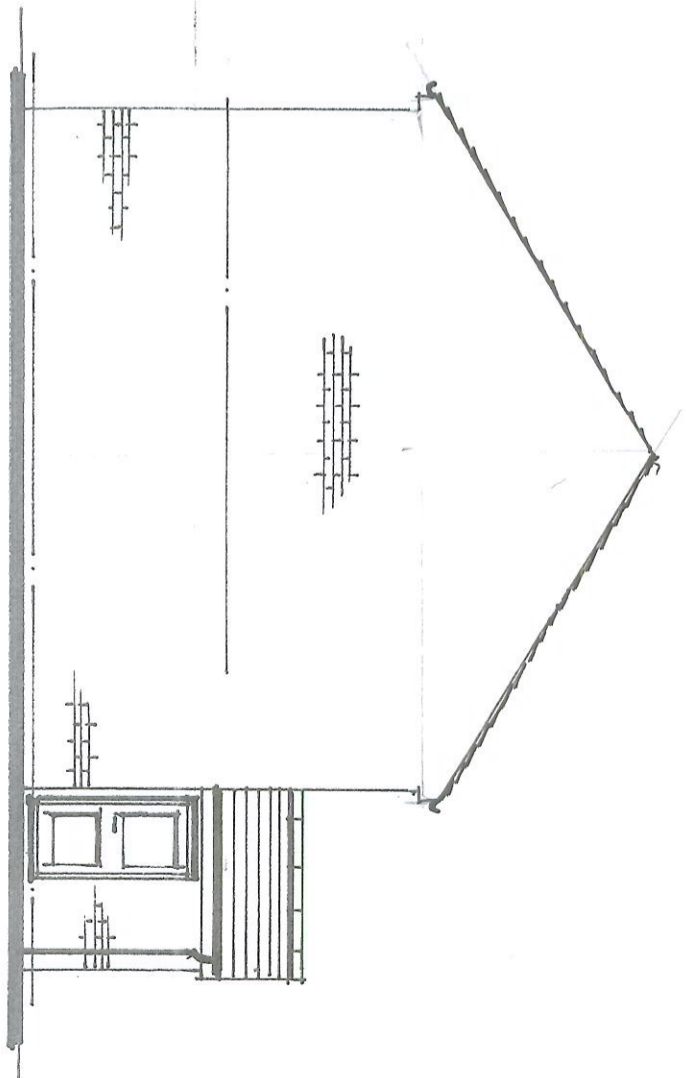

Proposed Elevation on A

Land adjacent to 23
Lower Unwin Street
Penistone
Sheffield
S36 6LX

SCALE 1:100