



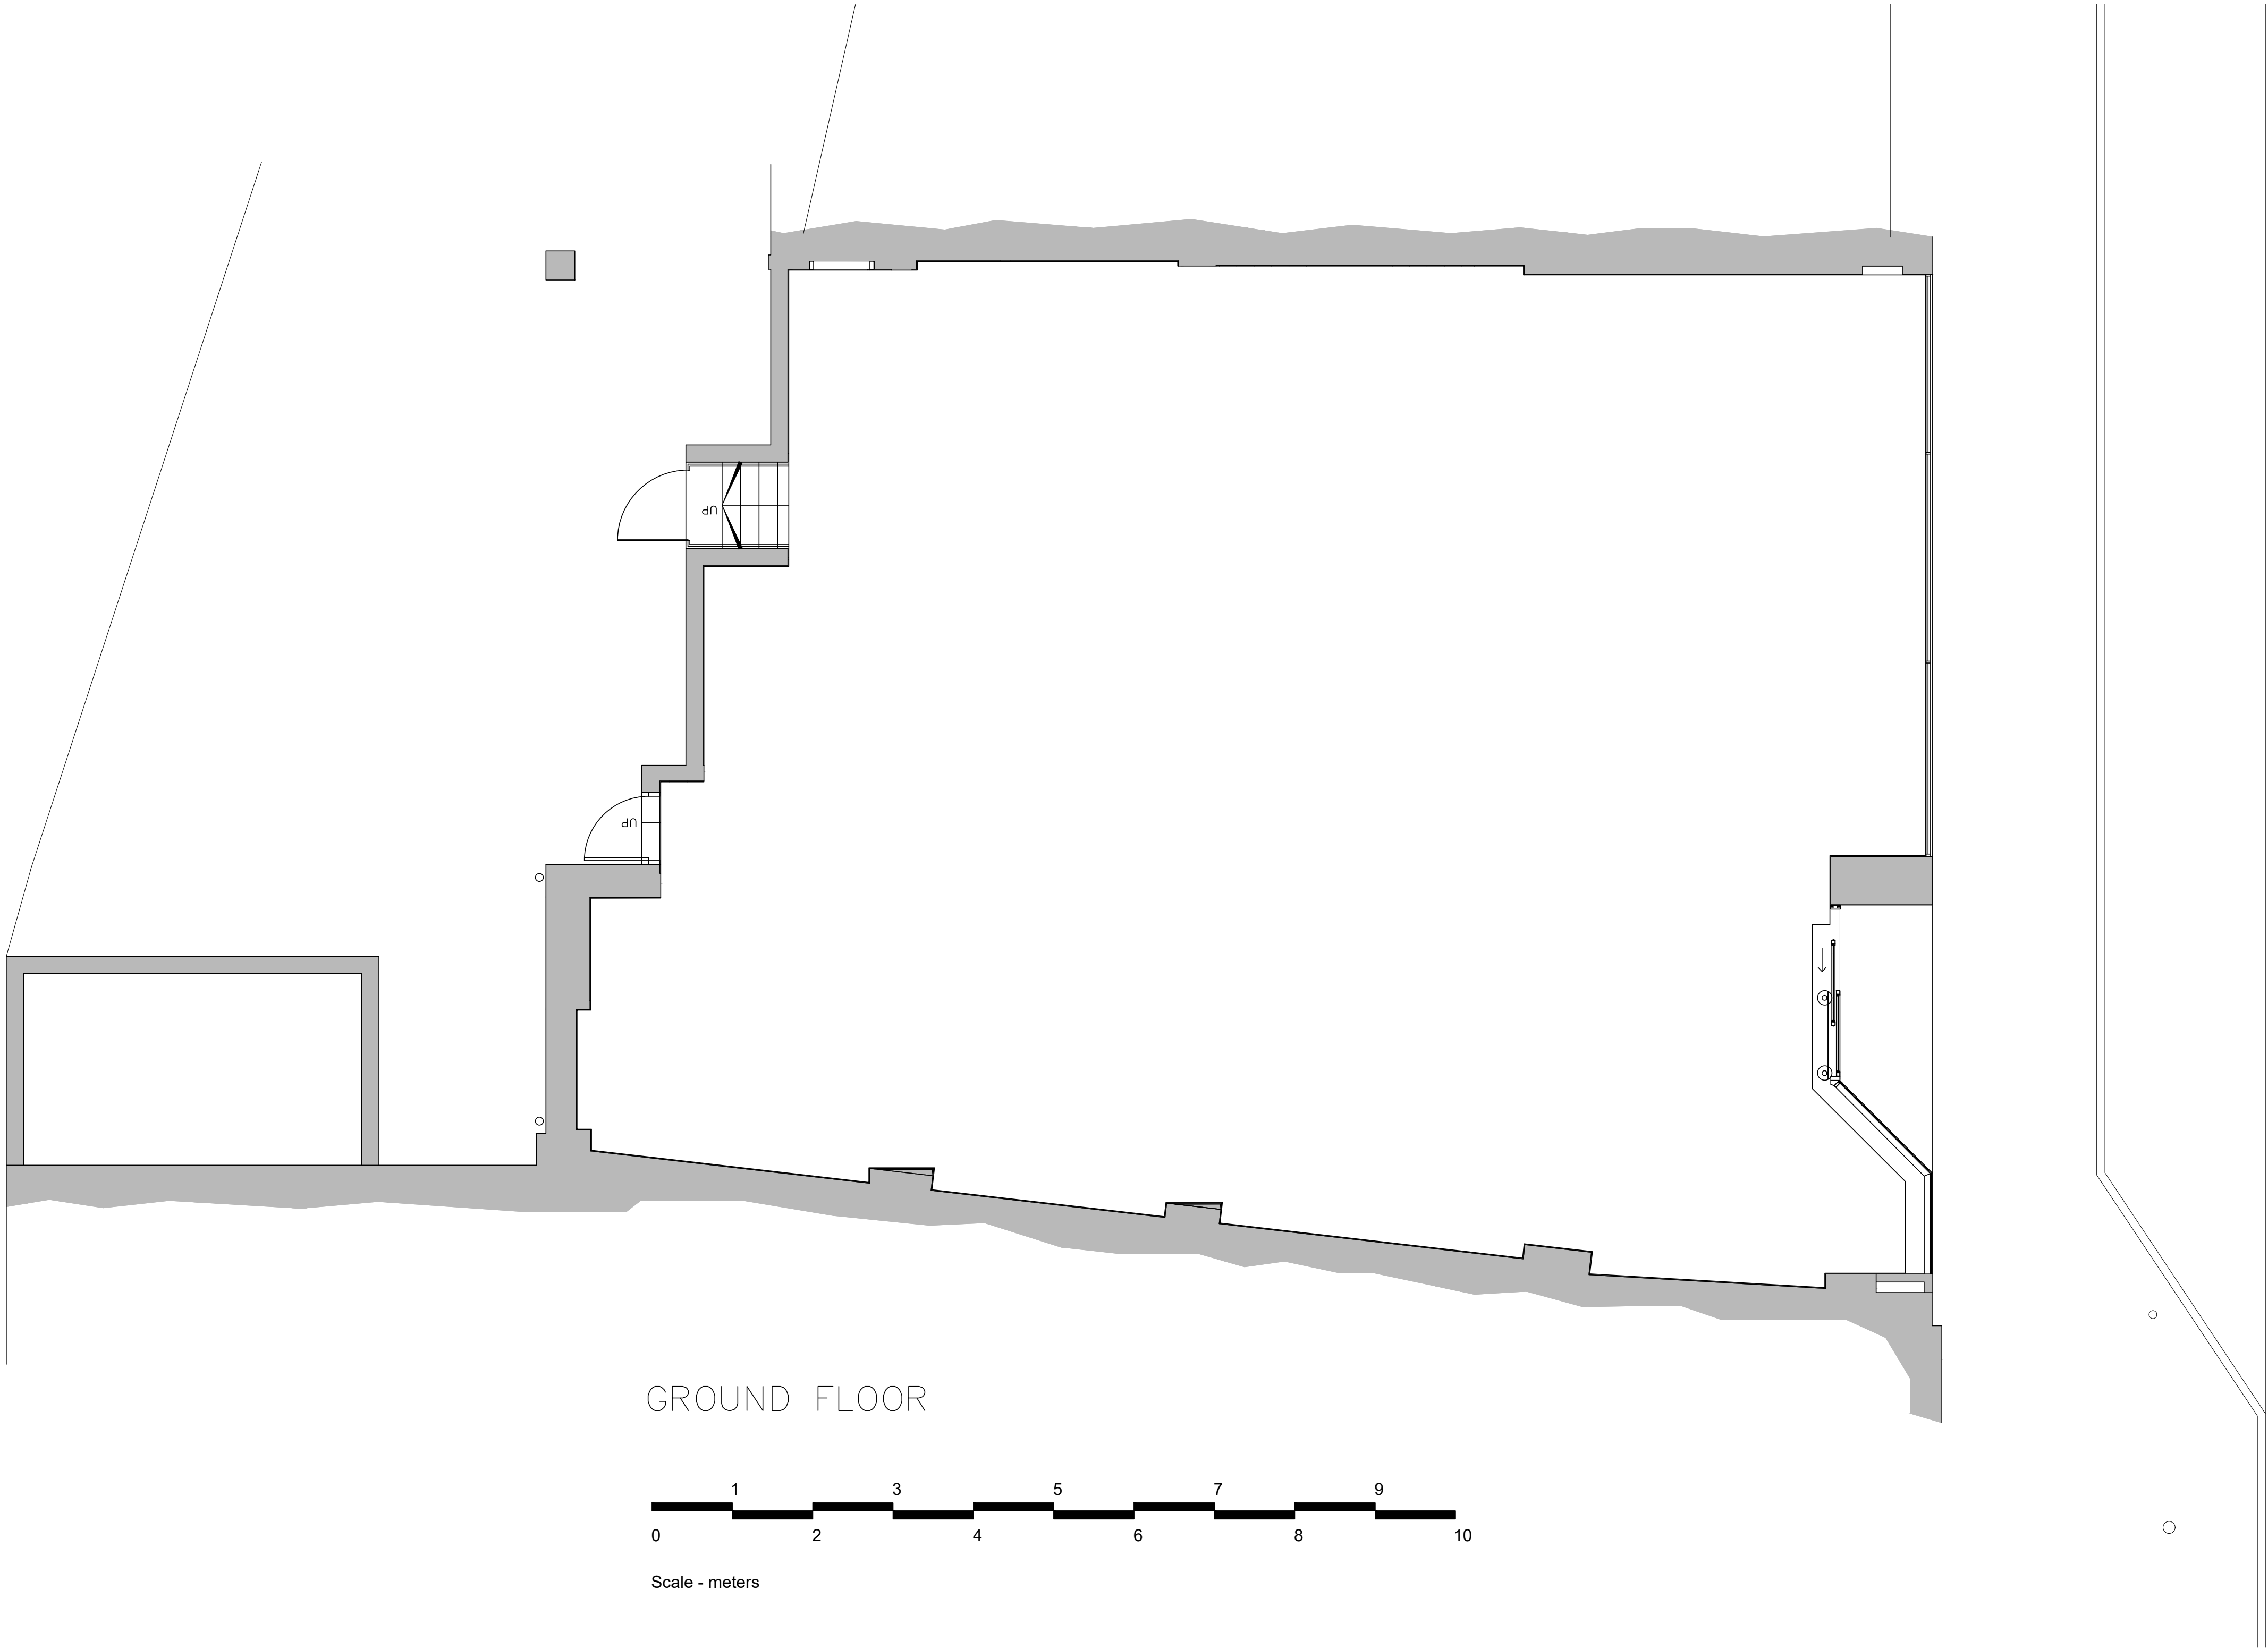

GROUND FLOOR

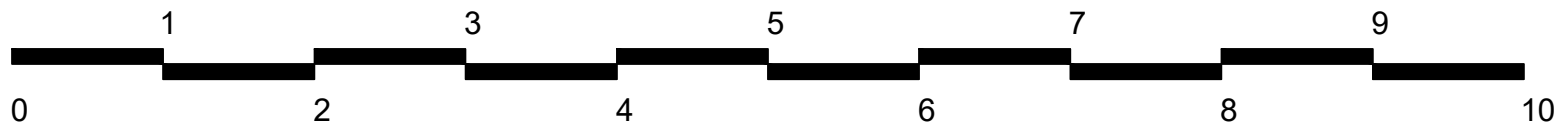

Scale - meters

cardiff . edinburgh . london . sheffield	© This drawing remains the Copyright of Four Architecture and Design and may not be reproduced in whole or in any part without prior written permission.			CLIENT		BARNSELEY Branch Transformation Programme				BRANCH NAME & PREFIX 4 Eldon St, Barnsley S70 2JB				DRAWING TYPE Ground Floor Plan - Existing					
										Address Prefix: 0820				-					
Talbot Chambers 2-6 North Church Street Sheffield, S1 2DH 0114 249 0944	NOTE: All proprietary goods and materials are to be fitted in accordance with manufacturer's instructions. Codes of Practise and British Standards. All dimensions to be verified by the Contractor on site. Do not scale drawings, work to figured dimensions only.									SCALE @ A1 1:50		SCALE @ A3 1:100		DATE DRAWN		STATUS	PROPERTY LOCATION CODE	DRAWING REF NO	REV
										DRAWN BY 4AD - SHEFFIELD		CHECKED BY & DATE -		JOB REF 27178		PL	BA13	EX-GF	-
			ALL REFERENCES SHOULD BE READ IN CONJUNCTION WITH THE MOST CURRENT NATIONWIDE DESIGN GUIDES.																