

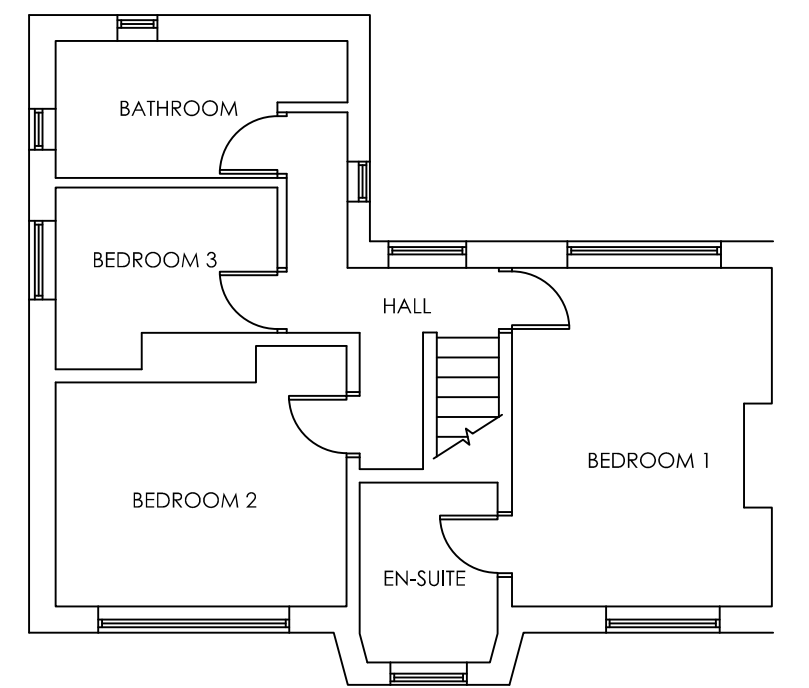
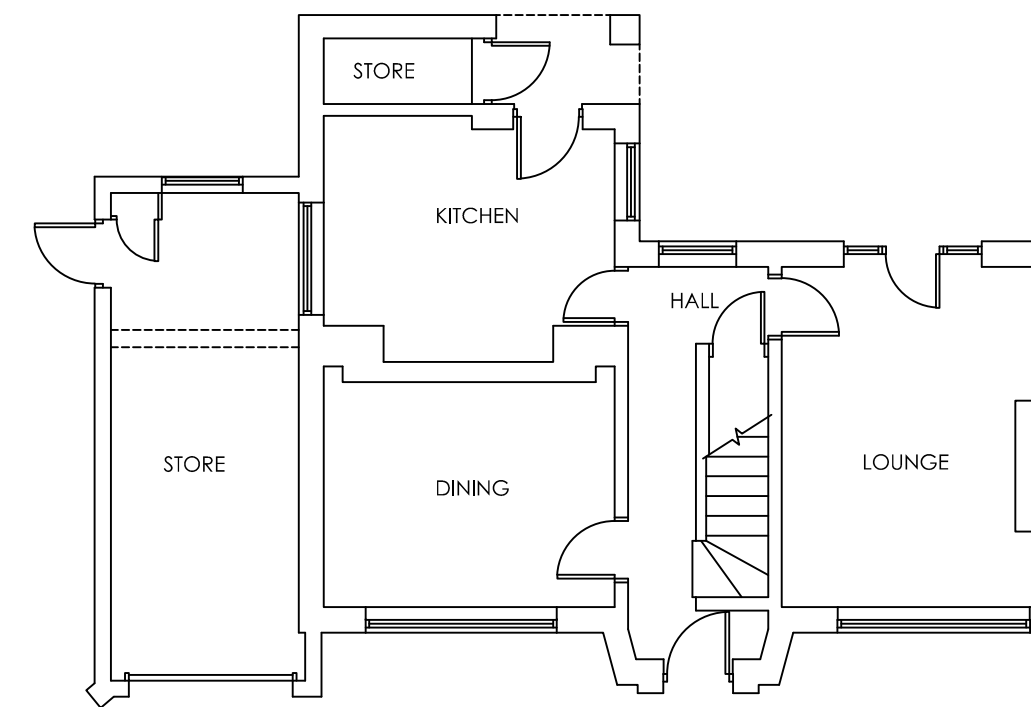


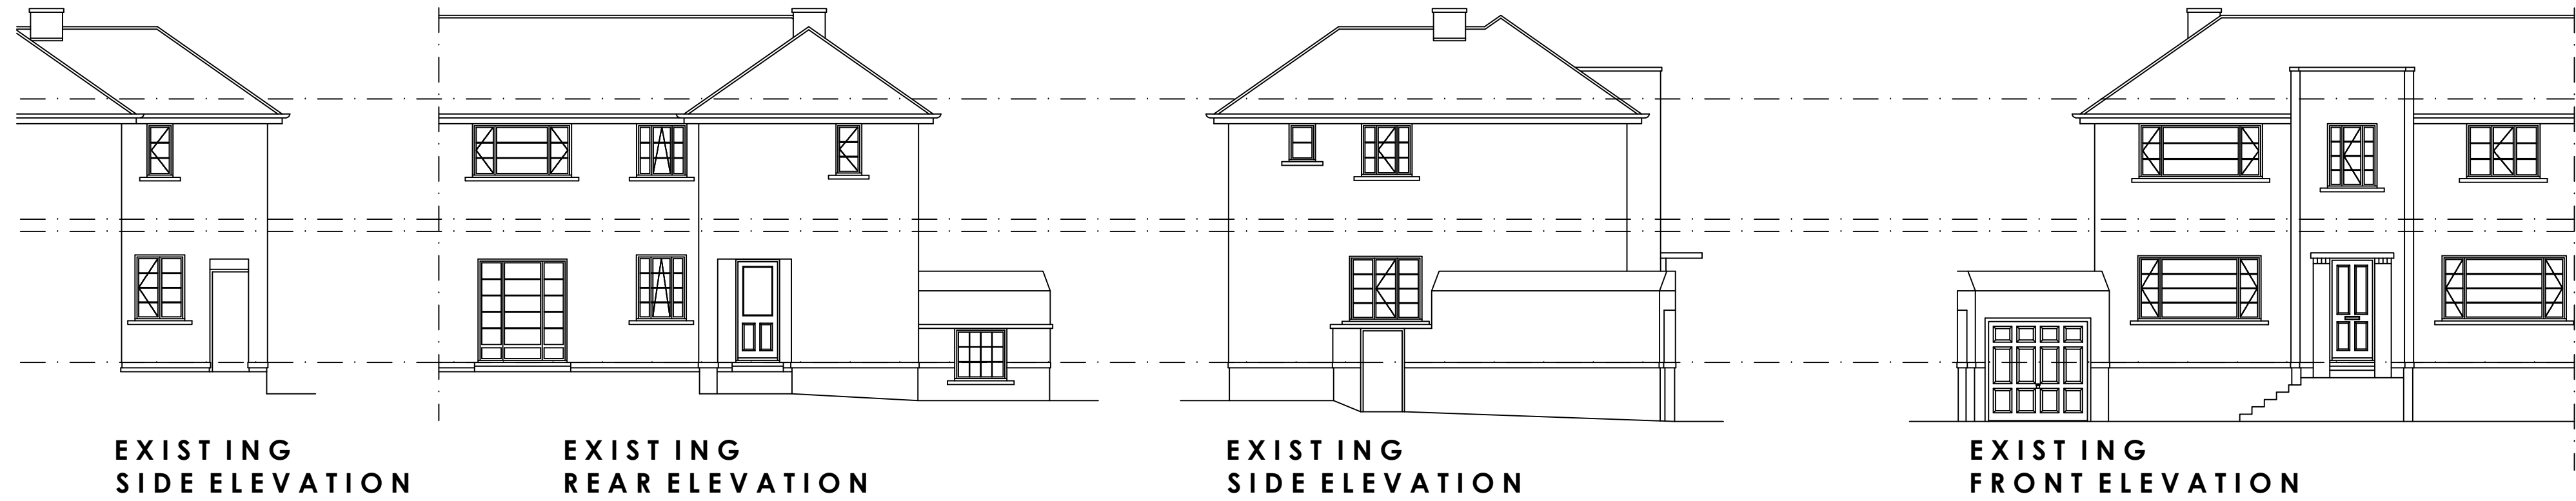


EXISTING GROUND FLOOR PLAN



EXISTING FIRST FLOOR PLAN

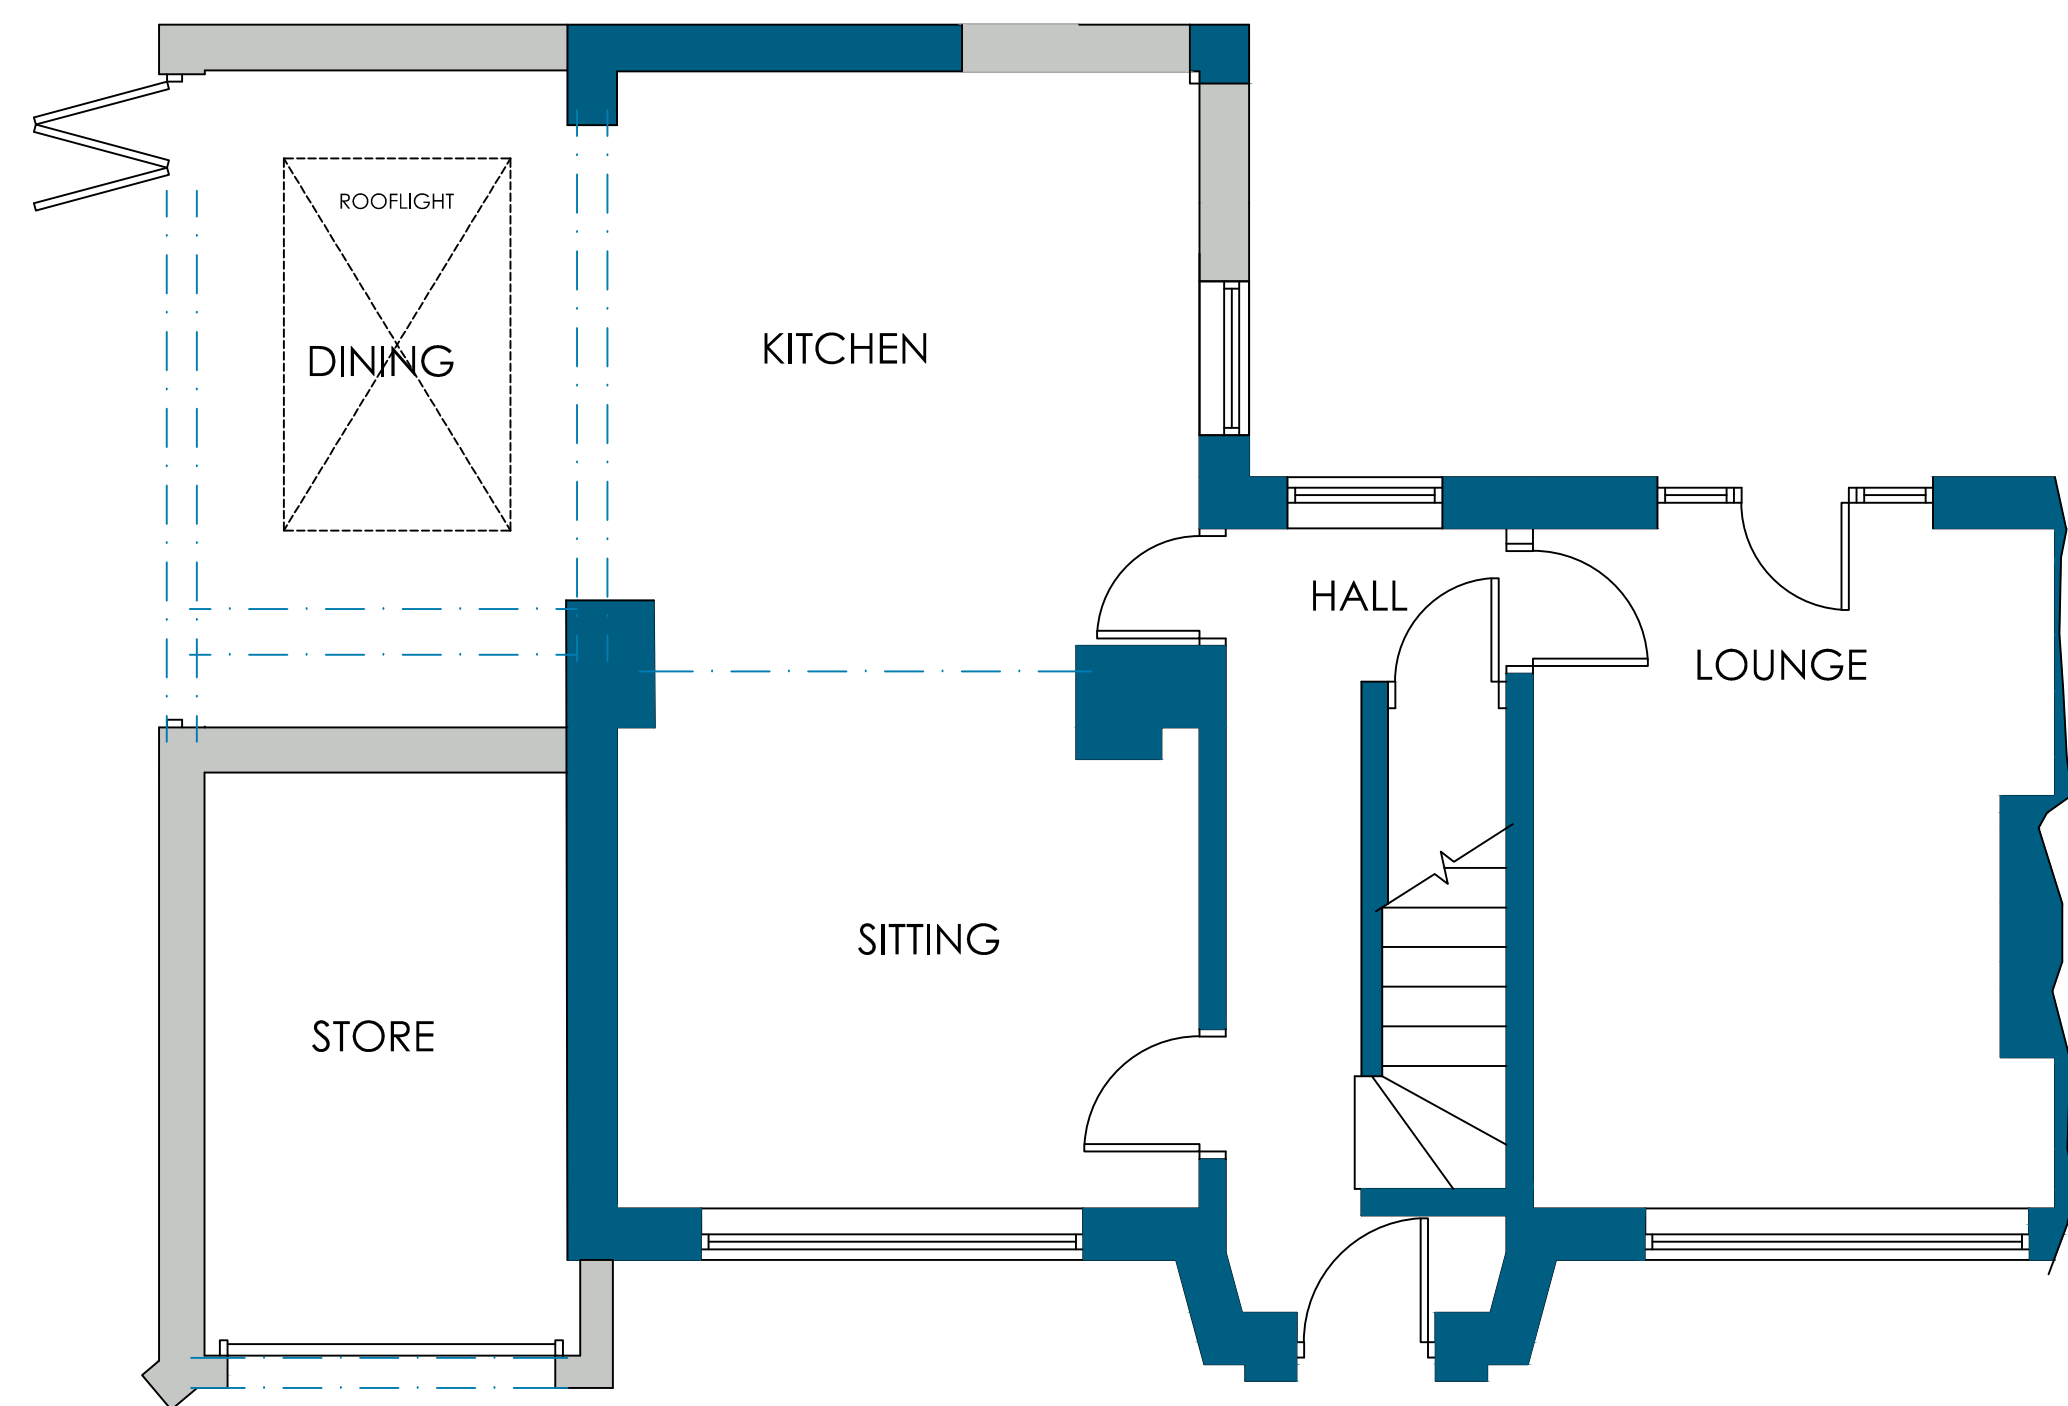


PROPOSED GROUND FLOOR PLAN

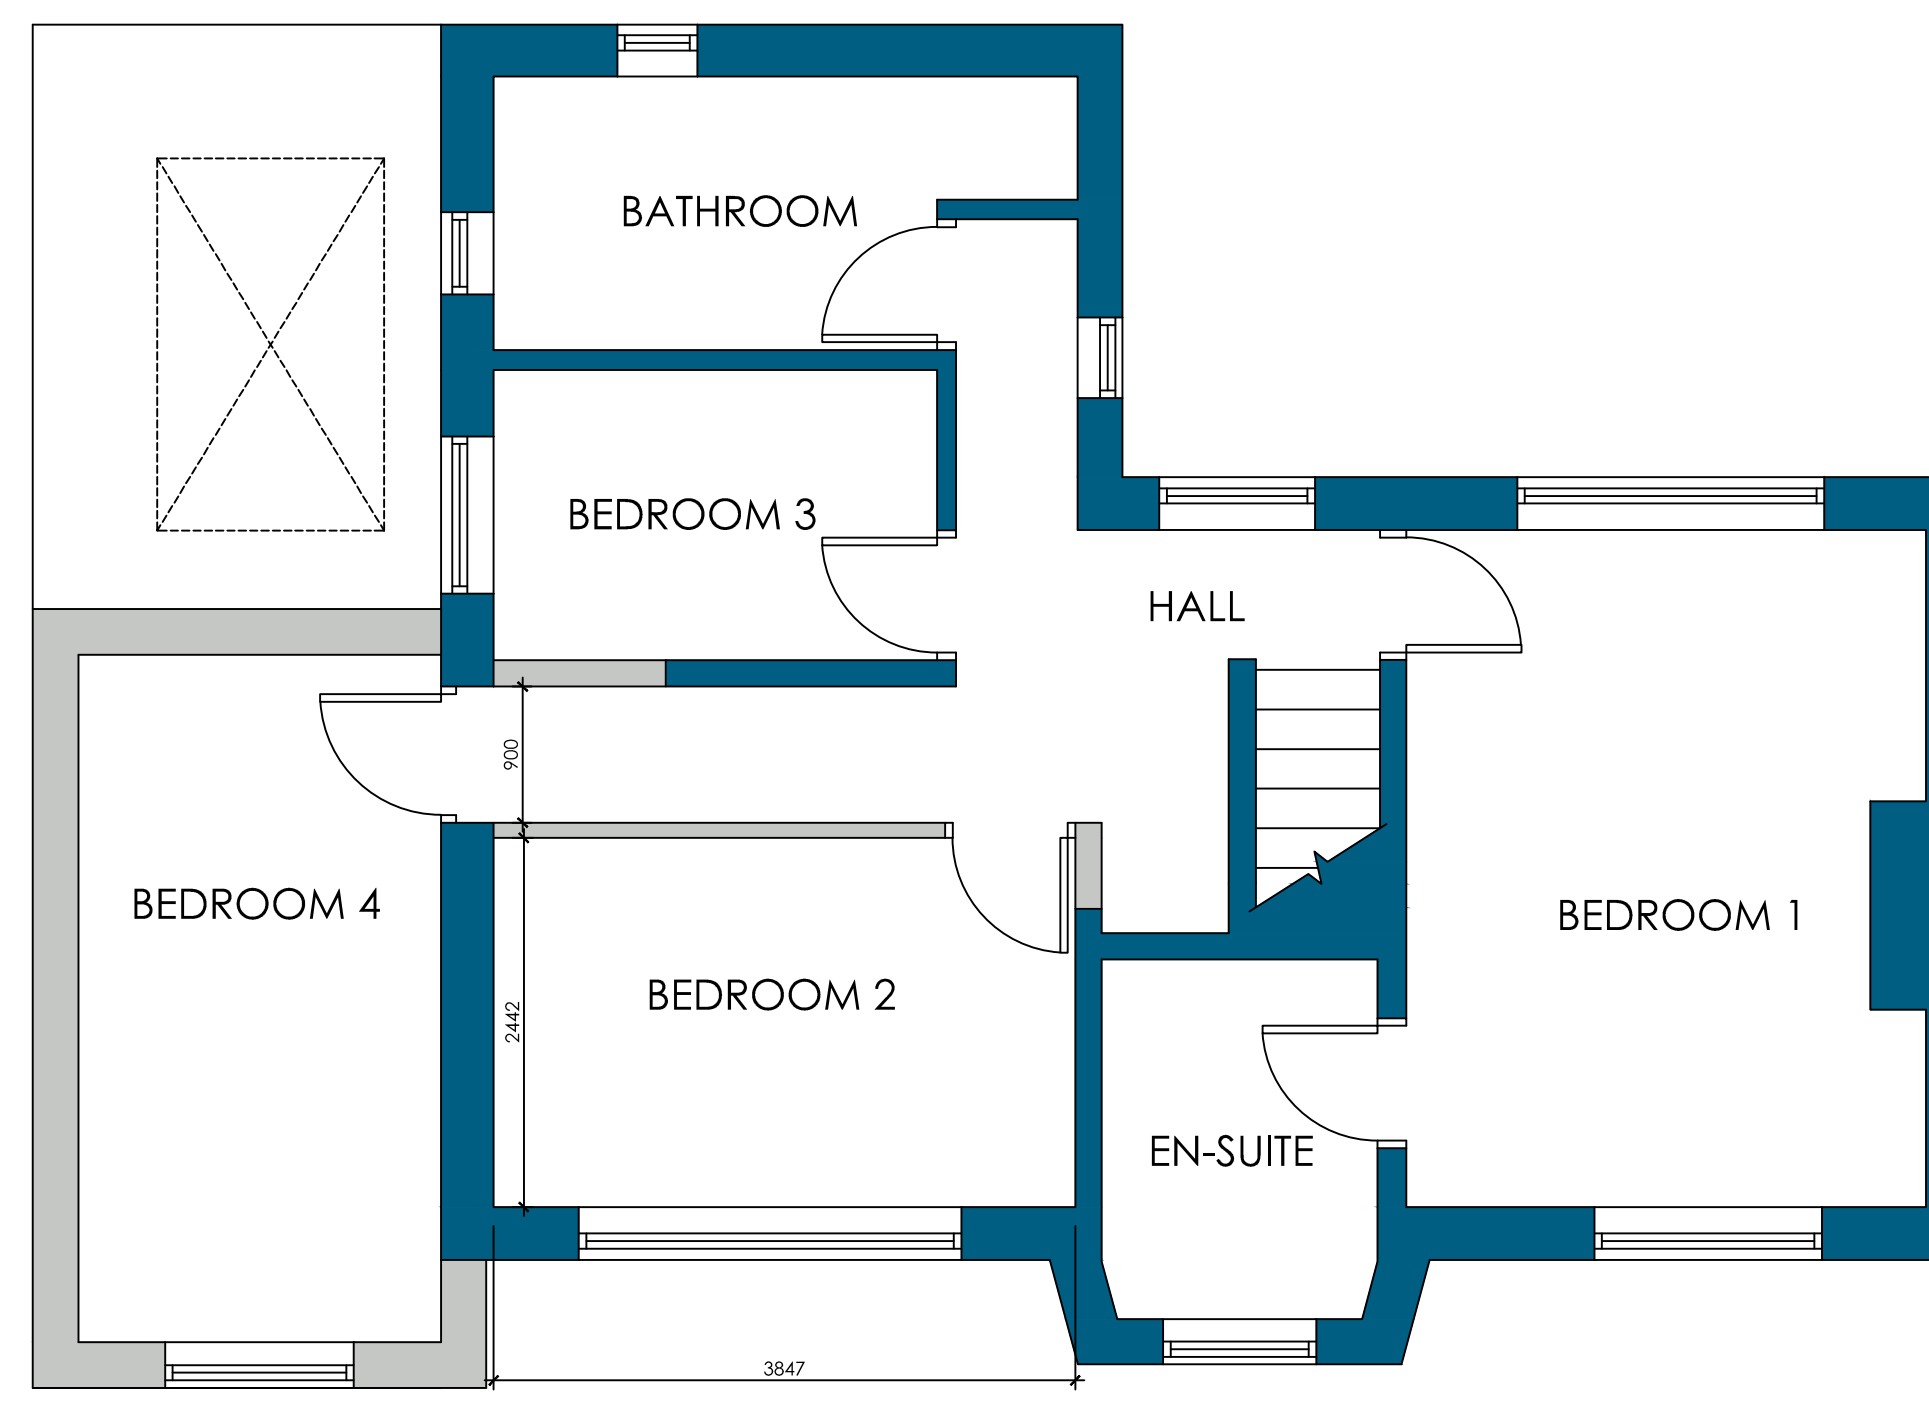

PROPOSED FIRST FLOOR PLAN

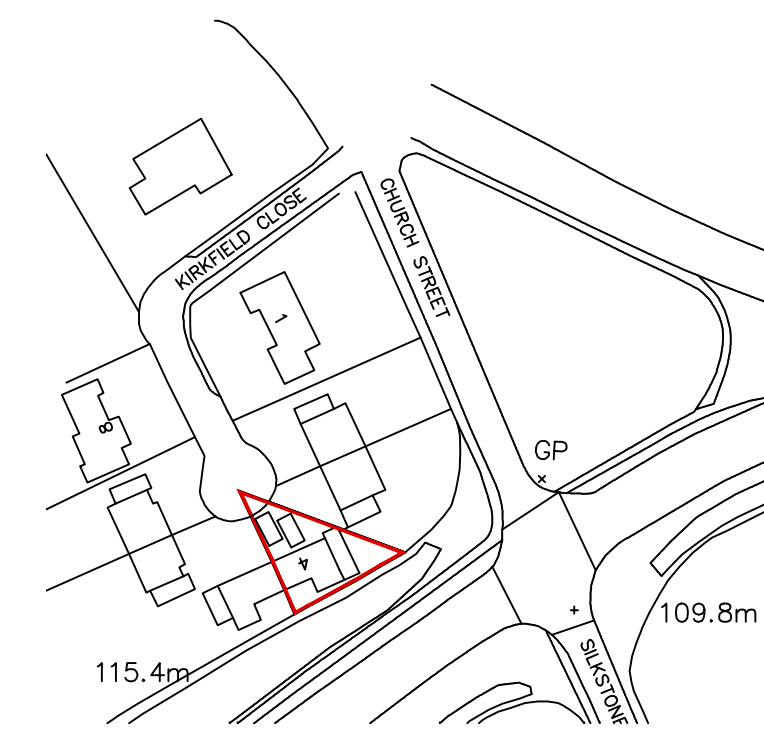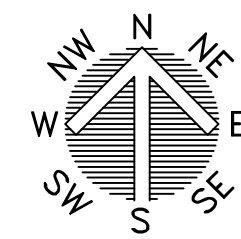

LOCATION PLAN
SCALE 1:1250

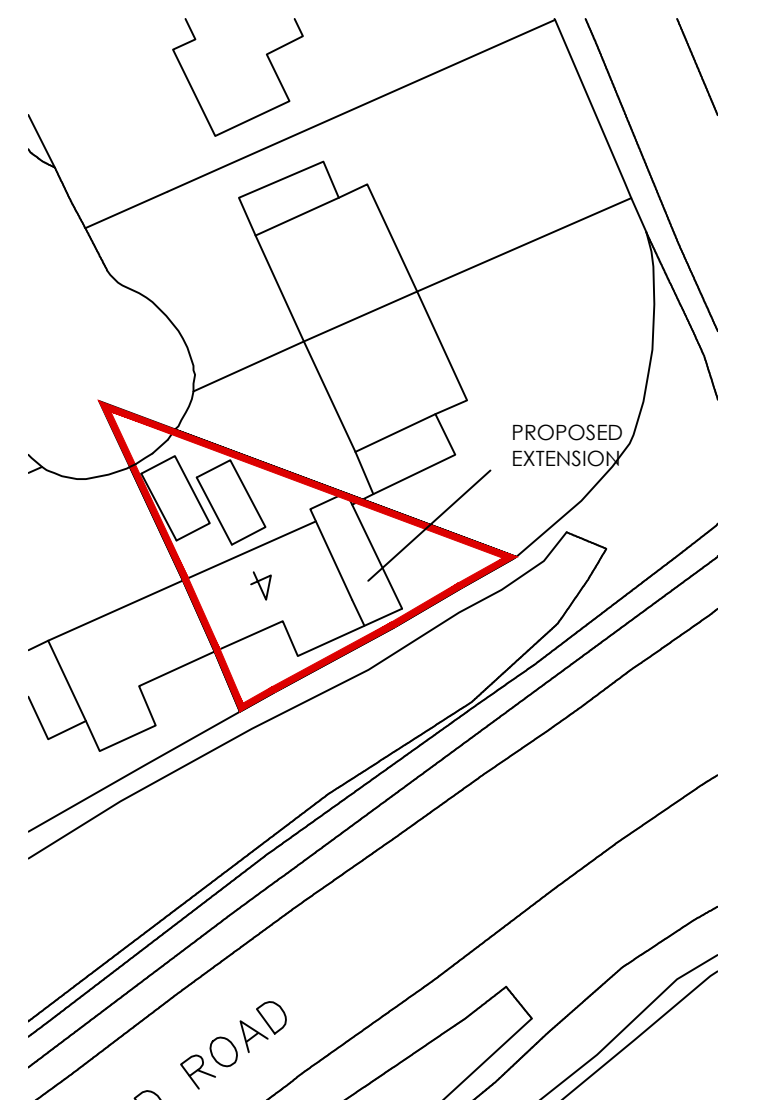

BLOCK PLAN
SCALE 1:500

 White Agus PARTNERSHIP			OFFICE ONE, 34 VICTORIA ROAD, BARNSELEY, S70 2BU			Phone: 01226 208482		
ARCHITECTURAL SERVICES			Email: info@whiteaguspартnership.co.uk			Web: www.whiteaguspартnership.co.uk		
Project. PROPOSED EXTENSION AT 4 KIRKFIELD CLOSE, CAWTHORNE BARNSELEY, S75 4DU			Client. MR & MRS STEWART					
Drawing Title. PLANS AND ELEVATIONS			Date. SEPT 2020		Scale. 1:50 & 1:100 @ A1			
			Ref. 20-107		Dwg. No. 01		Rev. B	
Date	Suffix	Description	Date	Suffix	Description			
23-09-20	A	REVISED TO CLIENTS REQUIREMENTS						
23-09-20	B	EXTENSION ROOF REVISED TO CLIENTS REQUIREMENTS						