

THIS DRAWING SHOULD NOT BE SCALED. DIMENSIONS TO BE VERIFIED ON SITE. ANY DISCREPANCIES SHOULD BE REFERRED TO THE ENGINEER PRIOR TO WORK COMMENCING.

NOTES


ARCHITECTURAL SITE PLAN
THE HARRIS PARTNERSHIP
12006-S-THP-XX-XX-DR-A-1051-P02
EXISTING TOPOGRAPHICAL SURVEY
ELLAM LAND SURVEYS
8848_2D/1

- ALL COORDINATES RELATE TO TOPOGRAPHICAL SURVEY COORDINATION
- ALL DIMENSION IN METRES UNLESS NOTIFIED OTHERWISE
- ALL LEVELS IN METRES AOD IN RELATION TO TOPOGRAPHICAL SURVEY COORDINATION UNLESS NOTIFIED OTHERWISE

KEY:

- ▲ 0.000 PROPOSED FINISHED LEVEL
- 1.00% PROPOSED GRADIENT (FALL)
- PROPOSED MAJOR CONTOUR (0.5m)
- PROPOSED MINOR CONTOURS (0.1m)
- PROPOSED RETAINING (WITH INDICATIVE HEIGHT)
- - - SITE BOUNDARY

NOTE:
REFER TO HJCE DRAWING 4100
FOR ROAD LONG SECTION

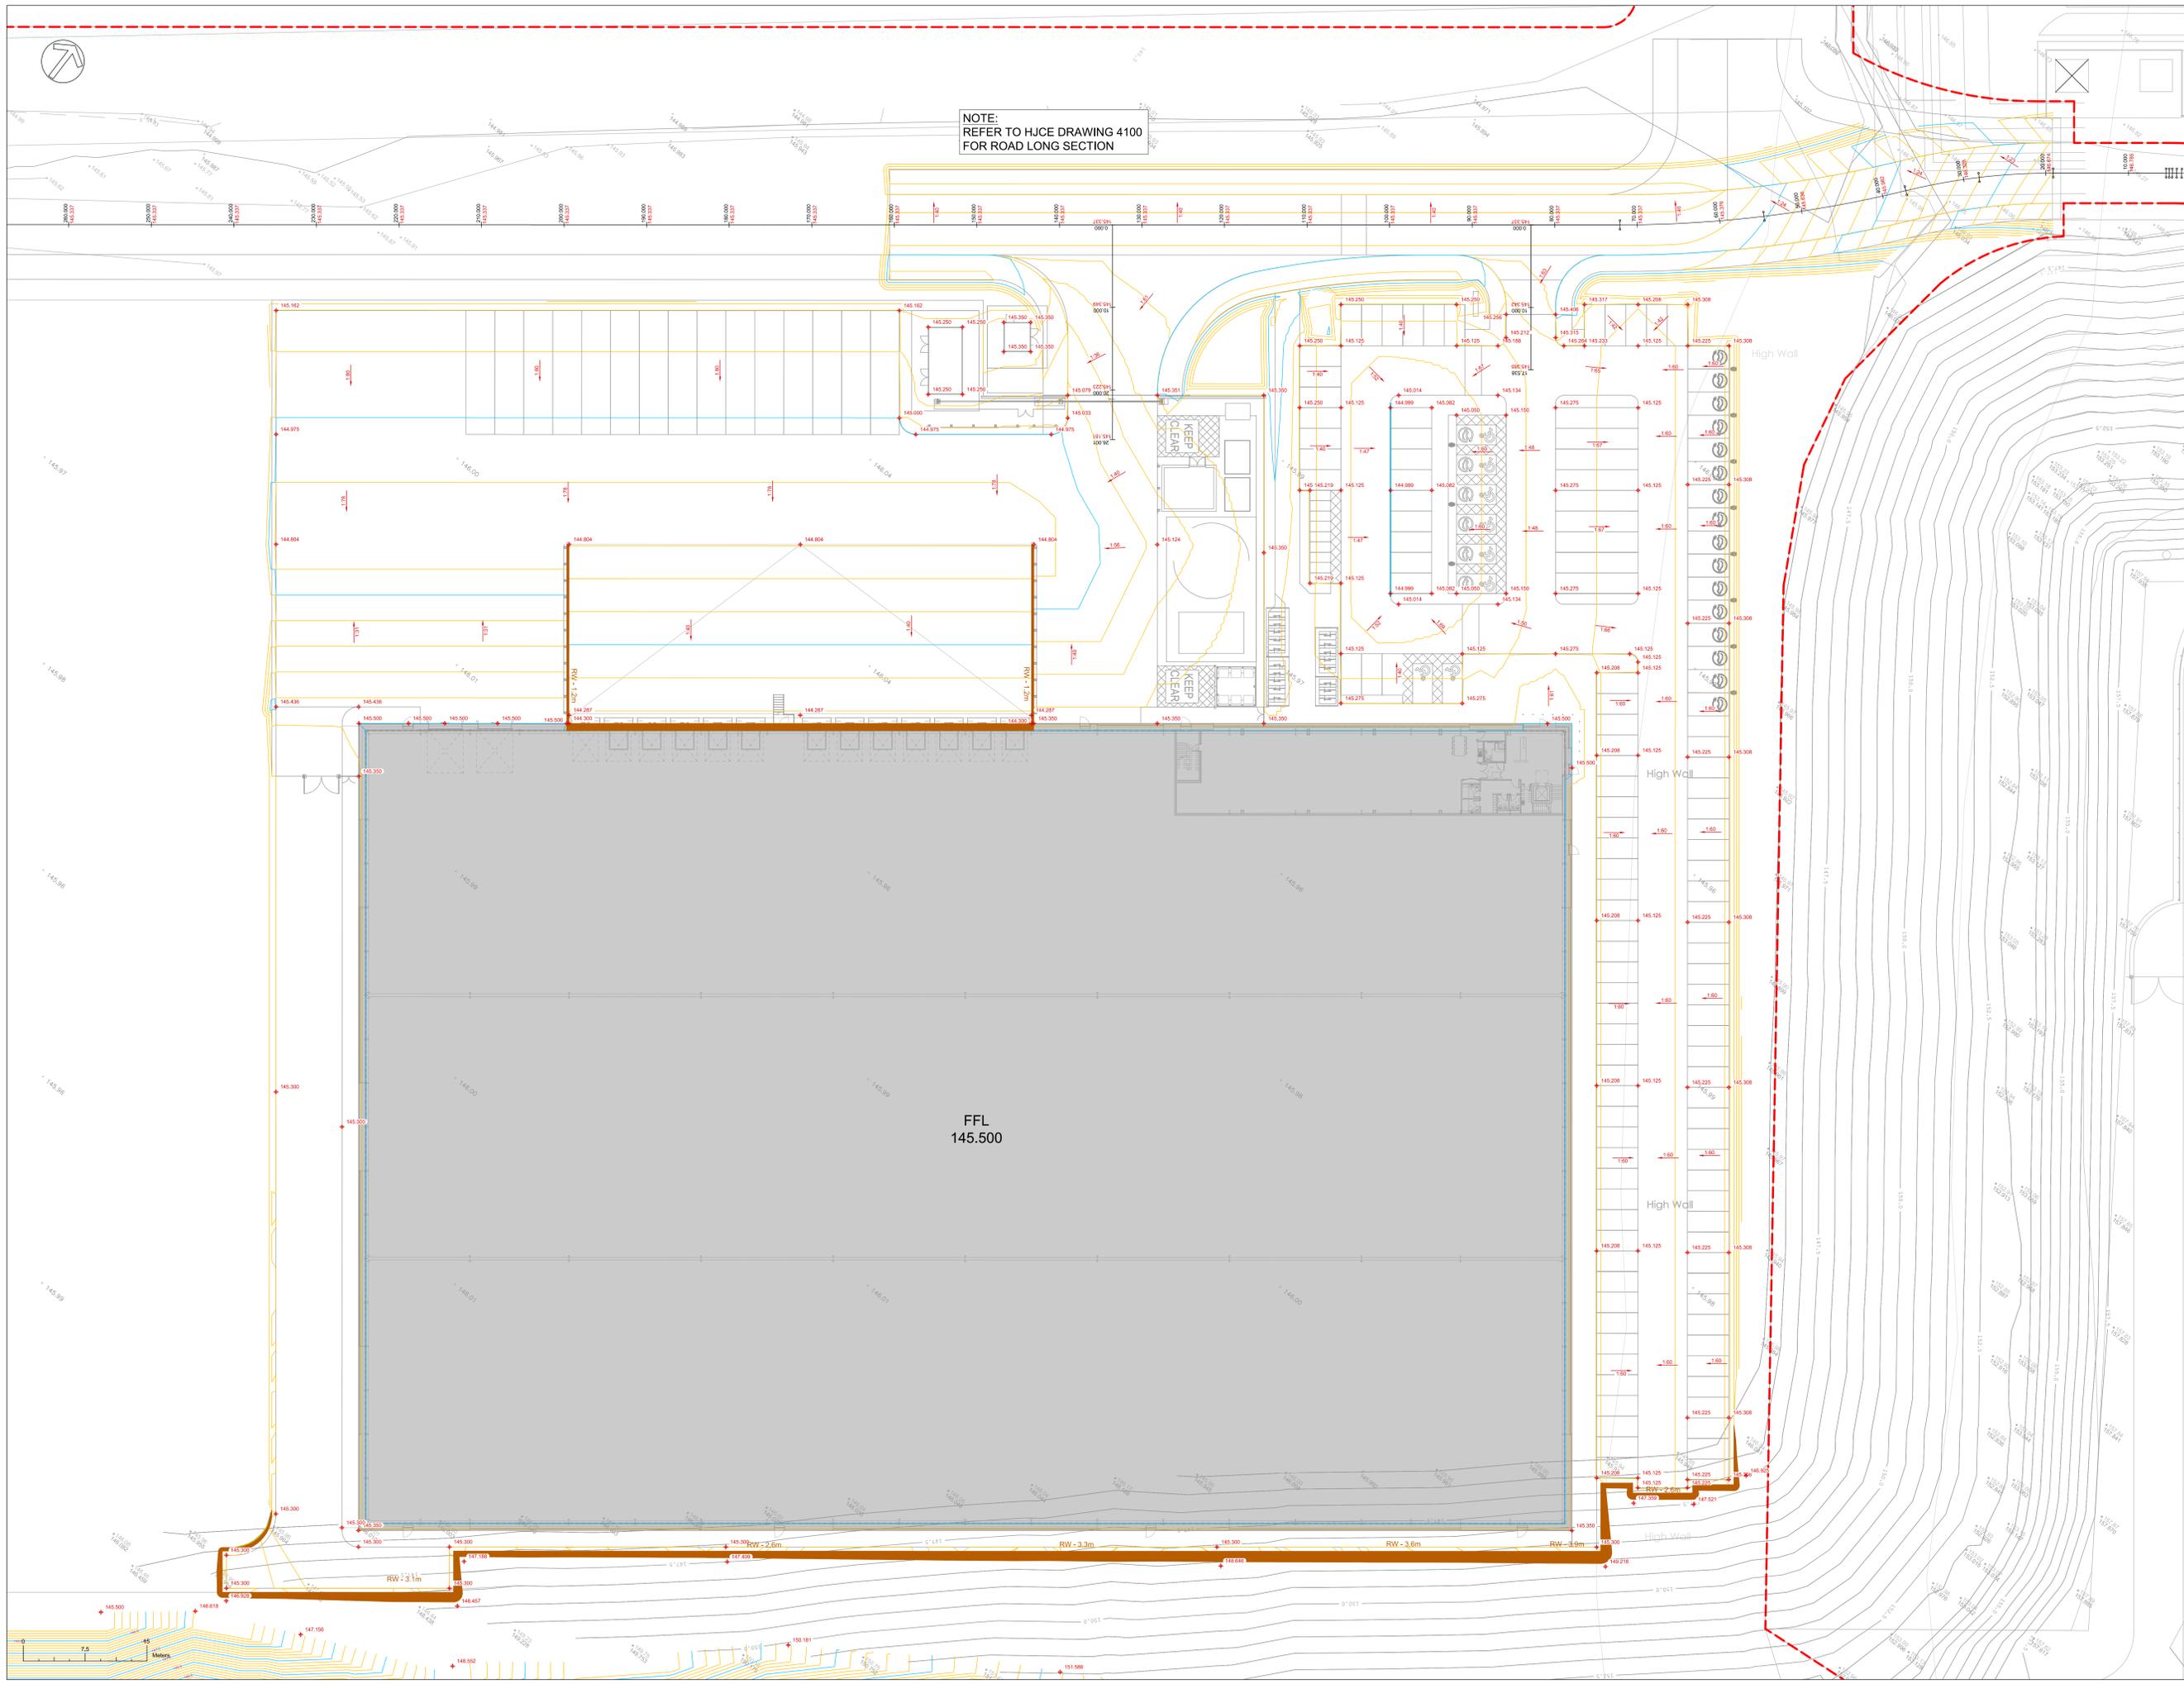

P02 04.09.25	TITLEBLOCK UPDATED	DM AF
P01 02.09.25	INITIAL ISSUE	DM AF
REV DATE	DESCRIPTION	DRN CHK

PROJECT

**UNIT 7 - GATEWAY 36,
ROCKINGHAM,
BARNSELY**

TITLE

**EXTERNAL LEVELS
SHEET 1**

CLIENT

EOS INC LIMITED

CONSULTING
CIVIL &
STRUCTURAL
ENGINEERS

www.HJCE.co.uk



HJCE

STATUS

PRELIMINARY

DRAWN BY	DM	CHECKED BY	AF	APPROVED BY	AF
HJCE REF.	9466	DATE	02.09.25	SCALES @ A0	1:250
PROJECT - ORGANISATION - VOLUME - LEVEL - TYPE - ROLE - NUMBER					

9466-HJCE-00-XX-DR-C-4000 P02