




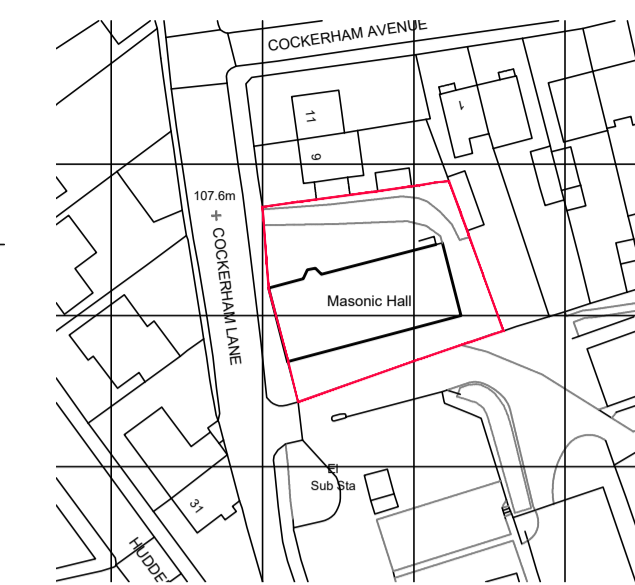


SIDE ELEVATION (COCKERHAM LANE)  
SCALE 1:100

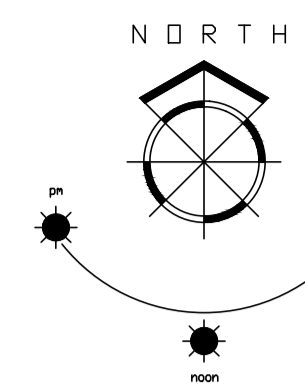


LOCATION PLAN  
SCALE 1:1250

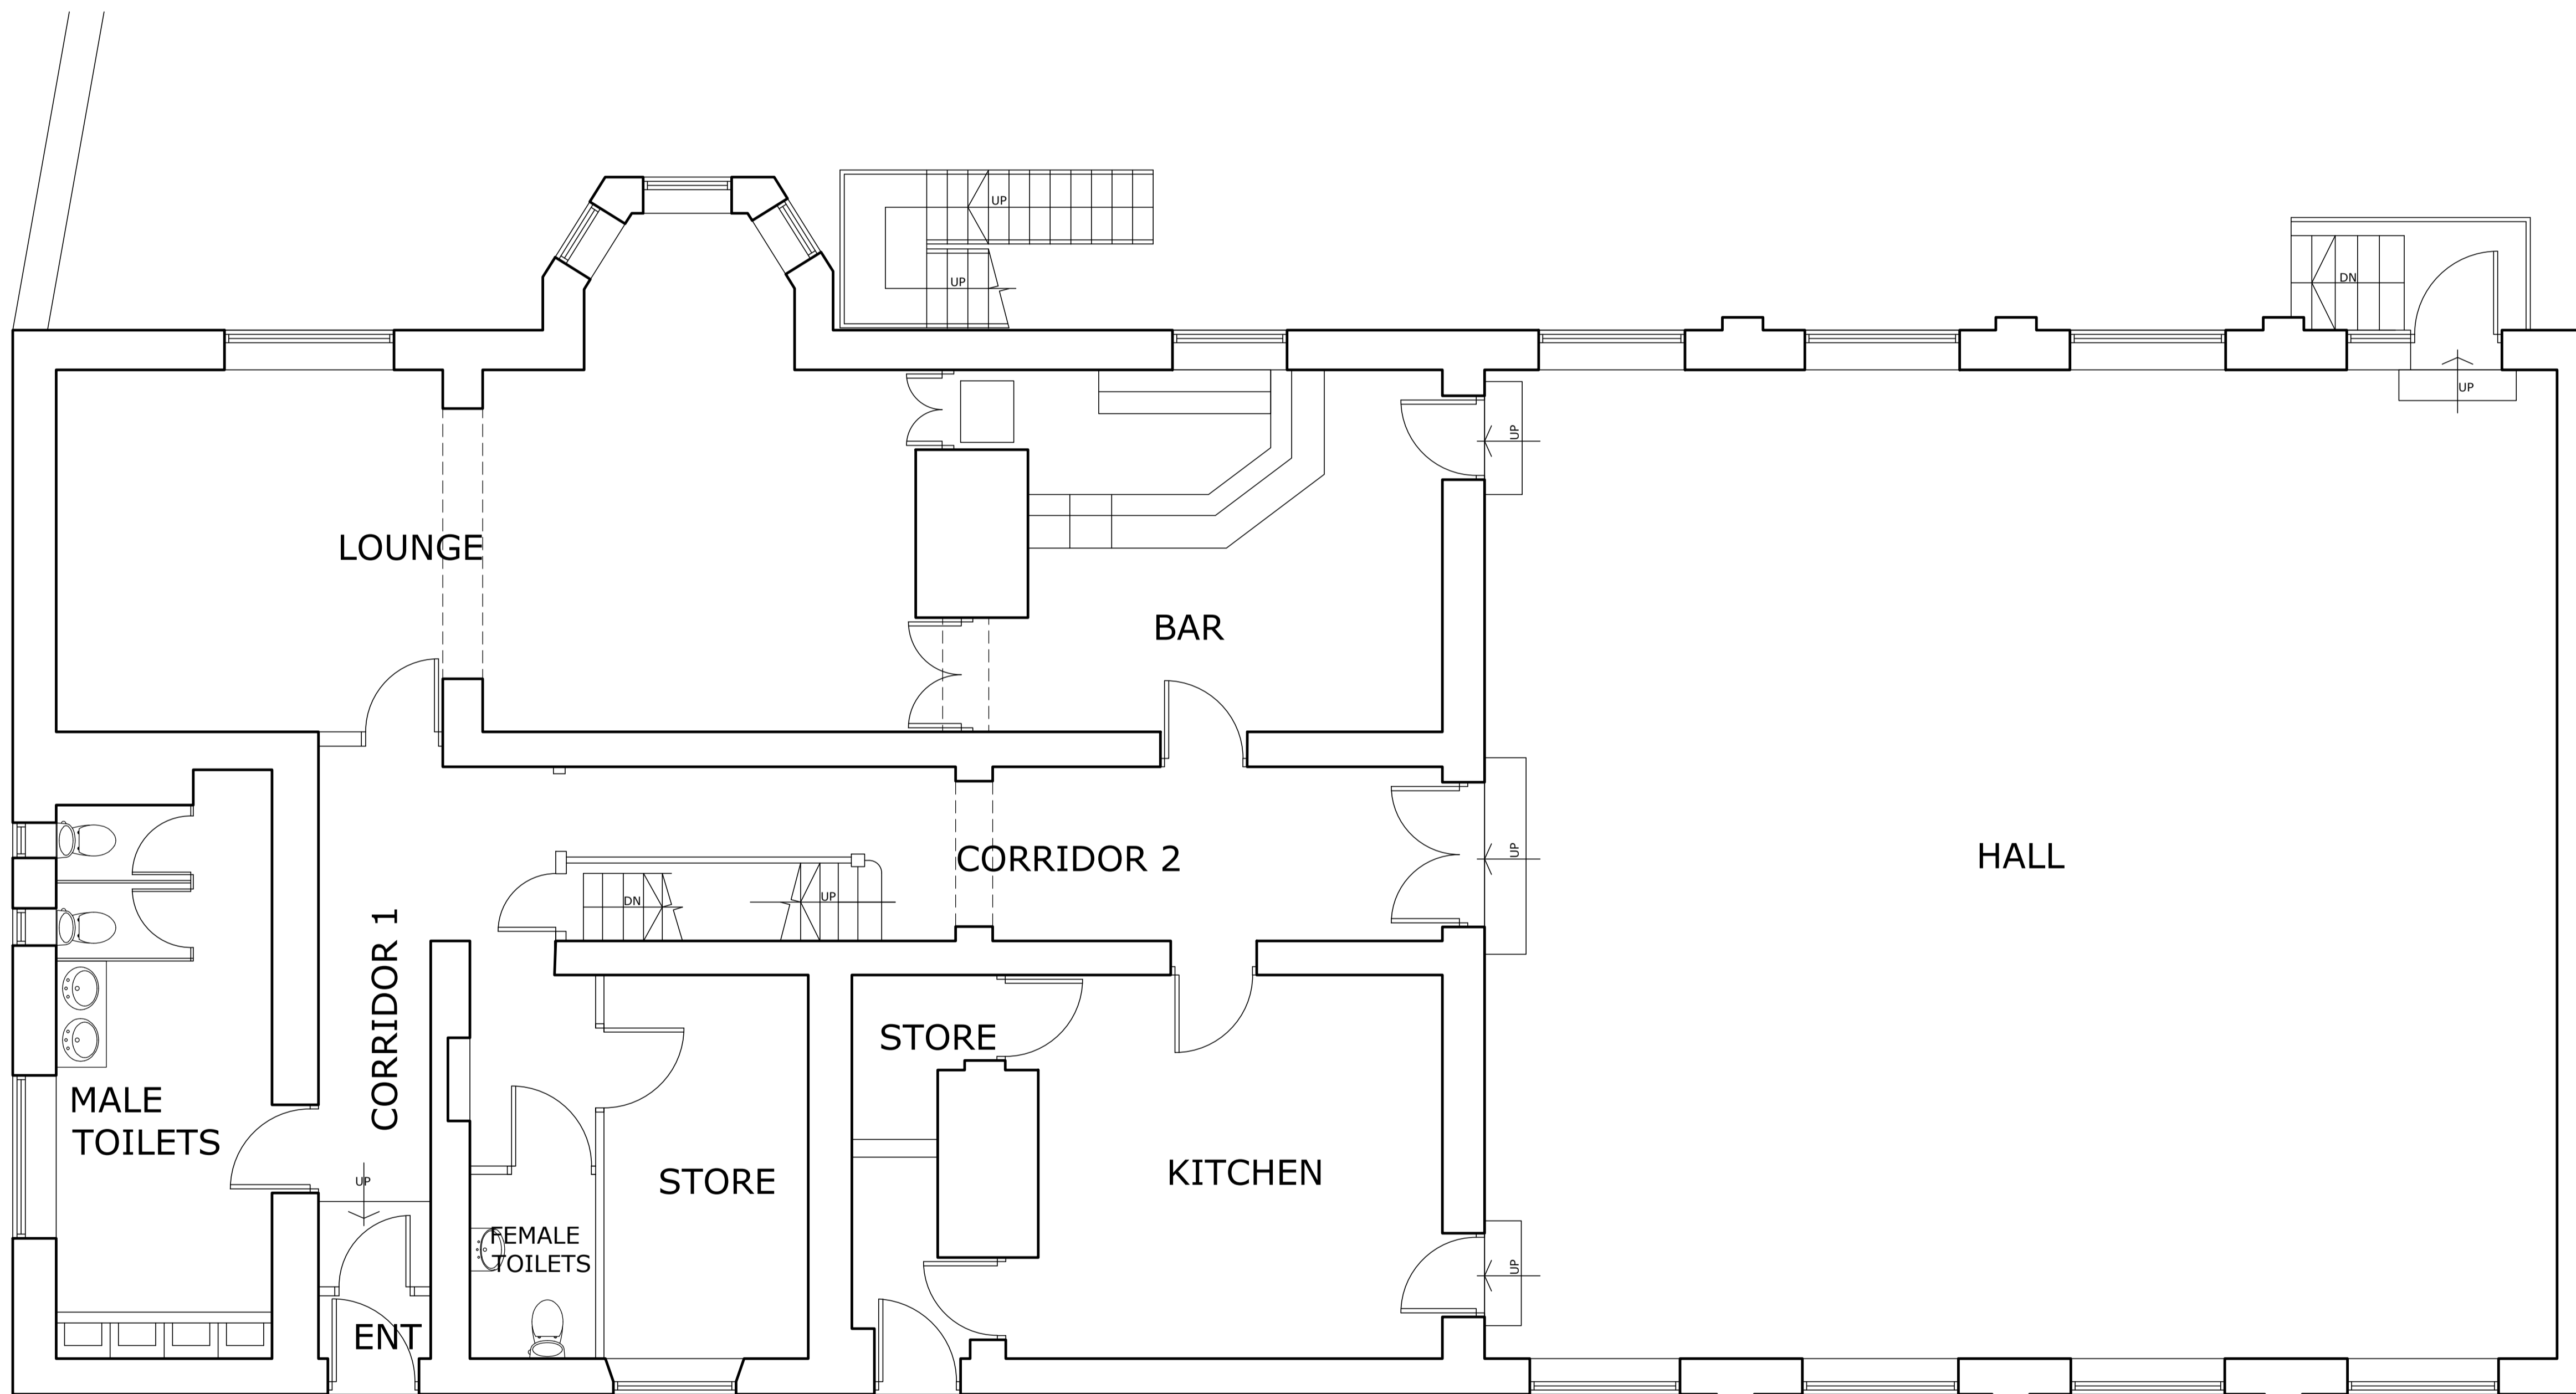

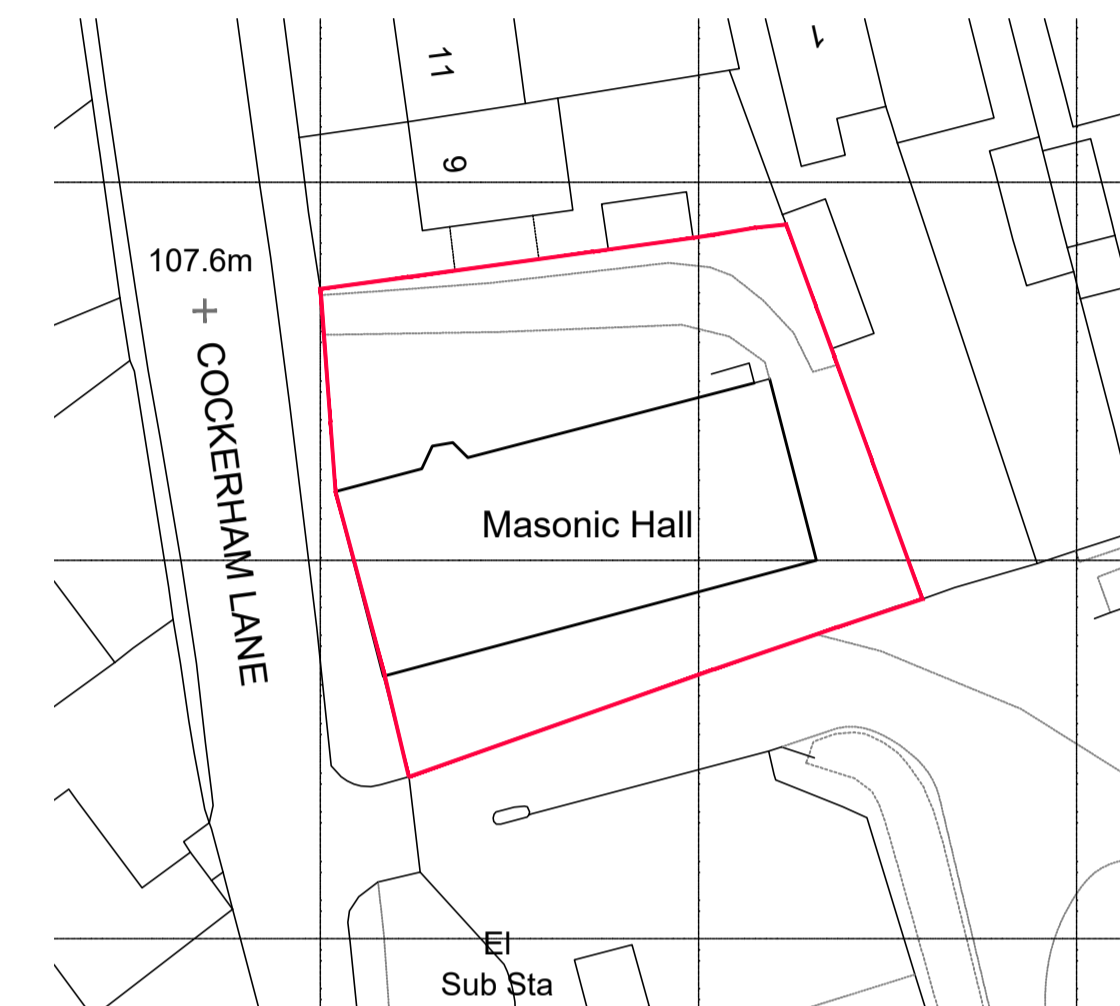

GROUND FLOOR PLAN SCALE 1:50

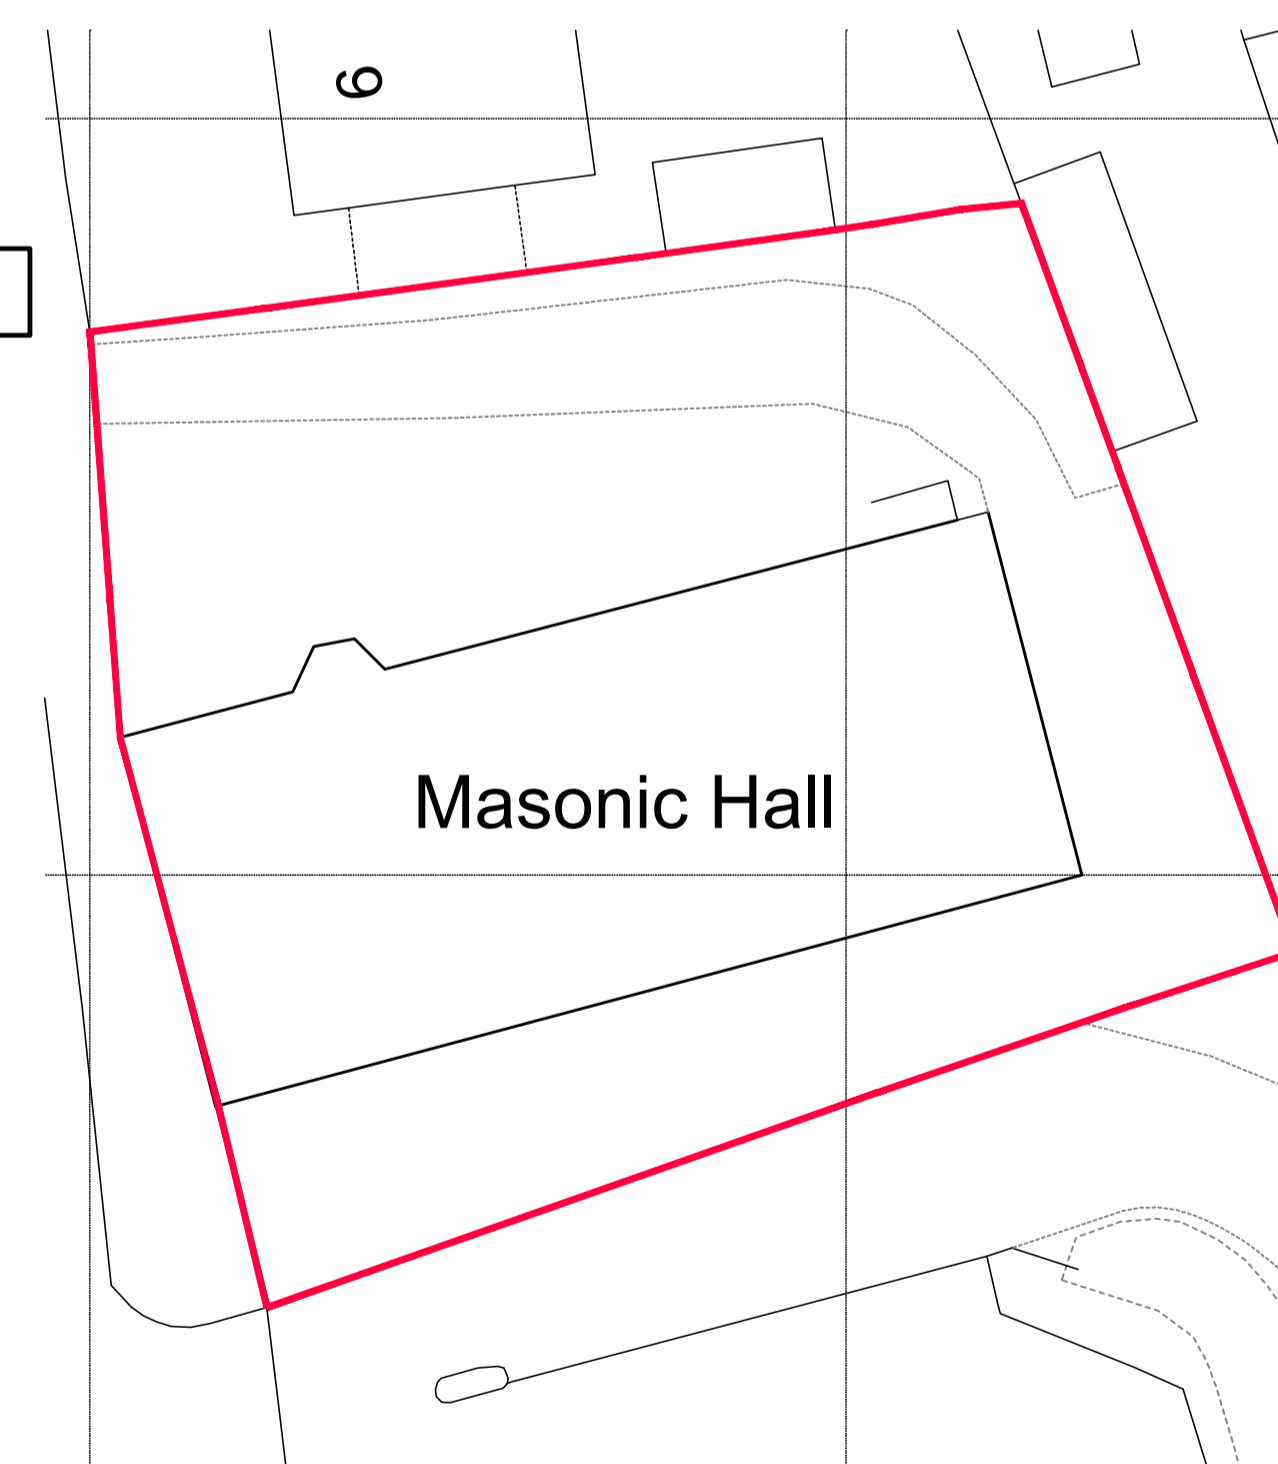

BLOCK PLAN SCALE 1:500



SITE PLAN SCALE 1:250

		<p>1. THIS DRAWING AND THE COPYRIGHTS AND PATENTS THEREIN ARE THE PROPERTY OF NYP ARCHITECTURAL SERVICES LTD REGISTERED IN ENGLAND AND WALES No. 4631338 AND MAY BE USED OR REPRODUCED ONLY UNDER CONTRACT.</p> <p>2. CONTRACTORS AND SUB-CONTRACTORS MUST CHECK AND AGREE ALL DIMENSIONS BEFORE PREPARING SHOP DRAWINGS OR COMMENCING WORK ON SITE.</p> <p>3. CONTRACTORS ARE RESPONSIBLE FOR INFORMING THE DESIGNER OF ANY DISCREPANCY DISCOVERED ON THIS DRAWING OR BETWEEN THIS DRAWING AND ANY OTHER RELATED DOCUMENT ISSUED UNDER THE STANDARD FORM OF CONTRACT IN RESPECT OF THE WORK.</p> <p>4. WRITTEN DIMENSIONS ONLY ARE TO BE USED FROM THIS DRAWING. IF IN ANY DOUBT ASK FOR CLARIFICATION.</p>	<p>Notes.</p> <p>1. Drawing plotted from existing drawing provided the client all dimension to be checked on site.</p>	Revisions.			<p><b>NYP ARCHITECTURAL SERVICES LIMITED</b>  <small>88C, Innovation Way, Barnsley, S75 1JL. Tel: 01226 200893. E-mail: scott@nypas.co.uk / stephen@nypas.co.uk</small></p>			
				Date	Suffix	Description	Date	Suffix	Description	Project.
Dwg. No.		102/77		Date.	JUNE 2021		Scale.	AS INDICATED		
Rev.		01		Ref.		102/77		Rev.		A

SHEET SIZE: A1