


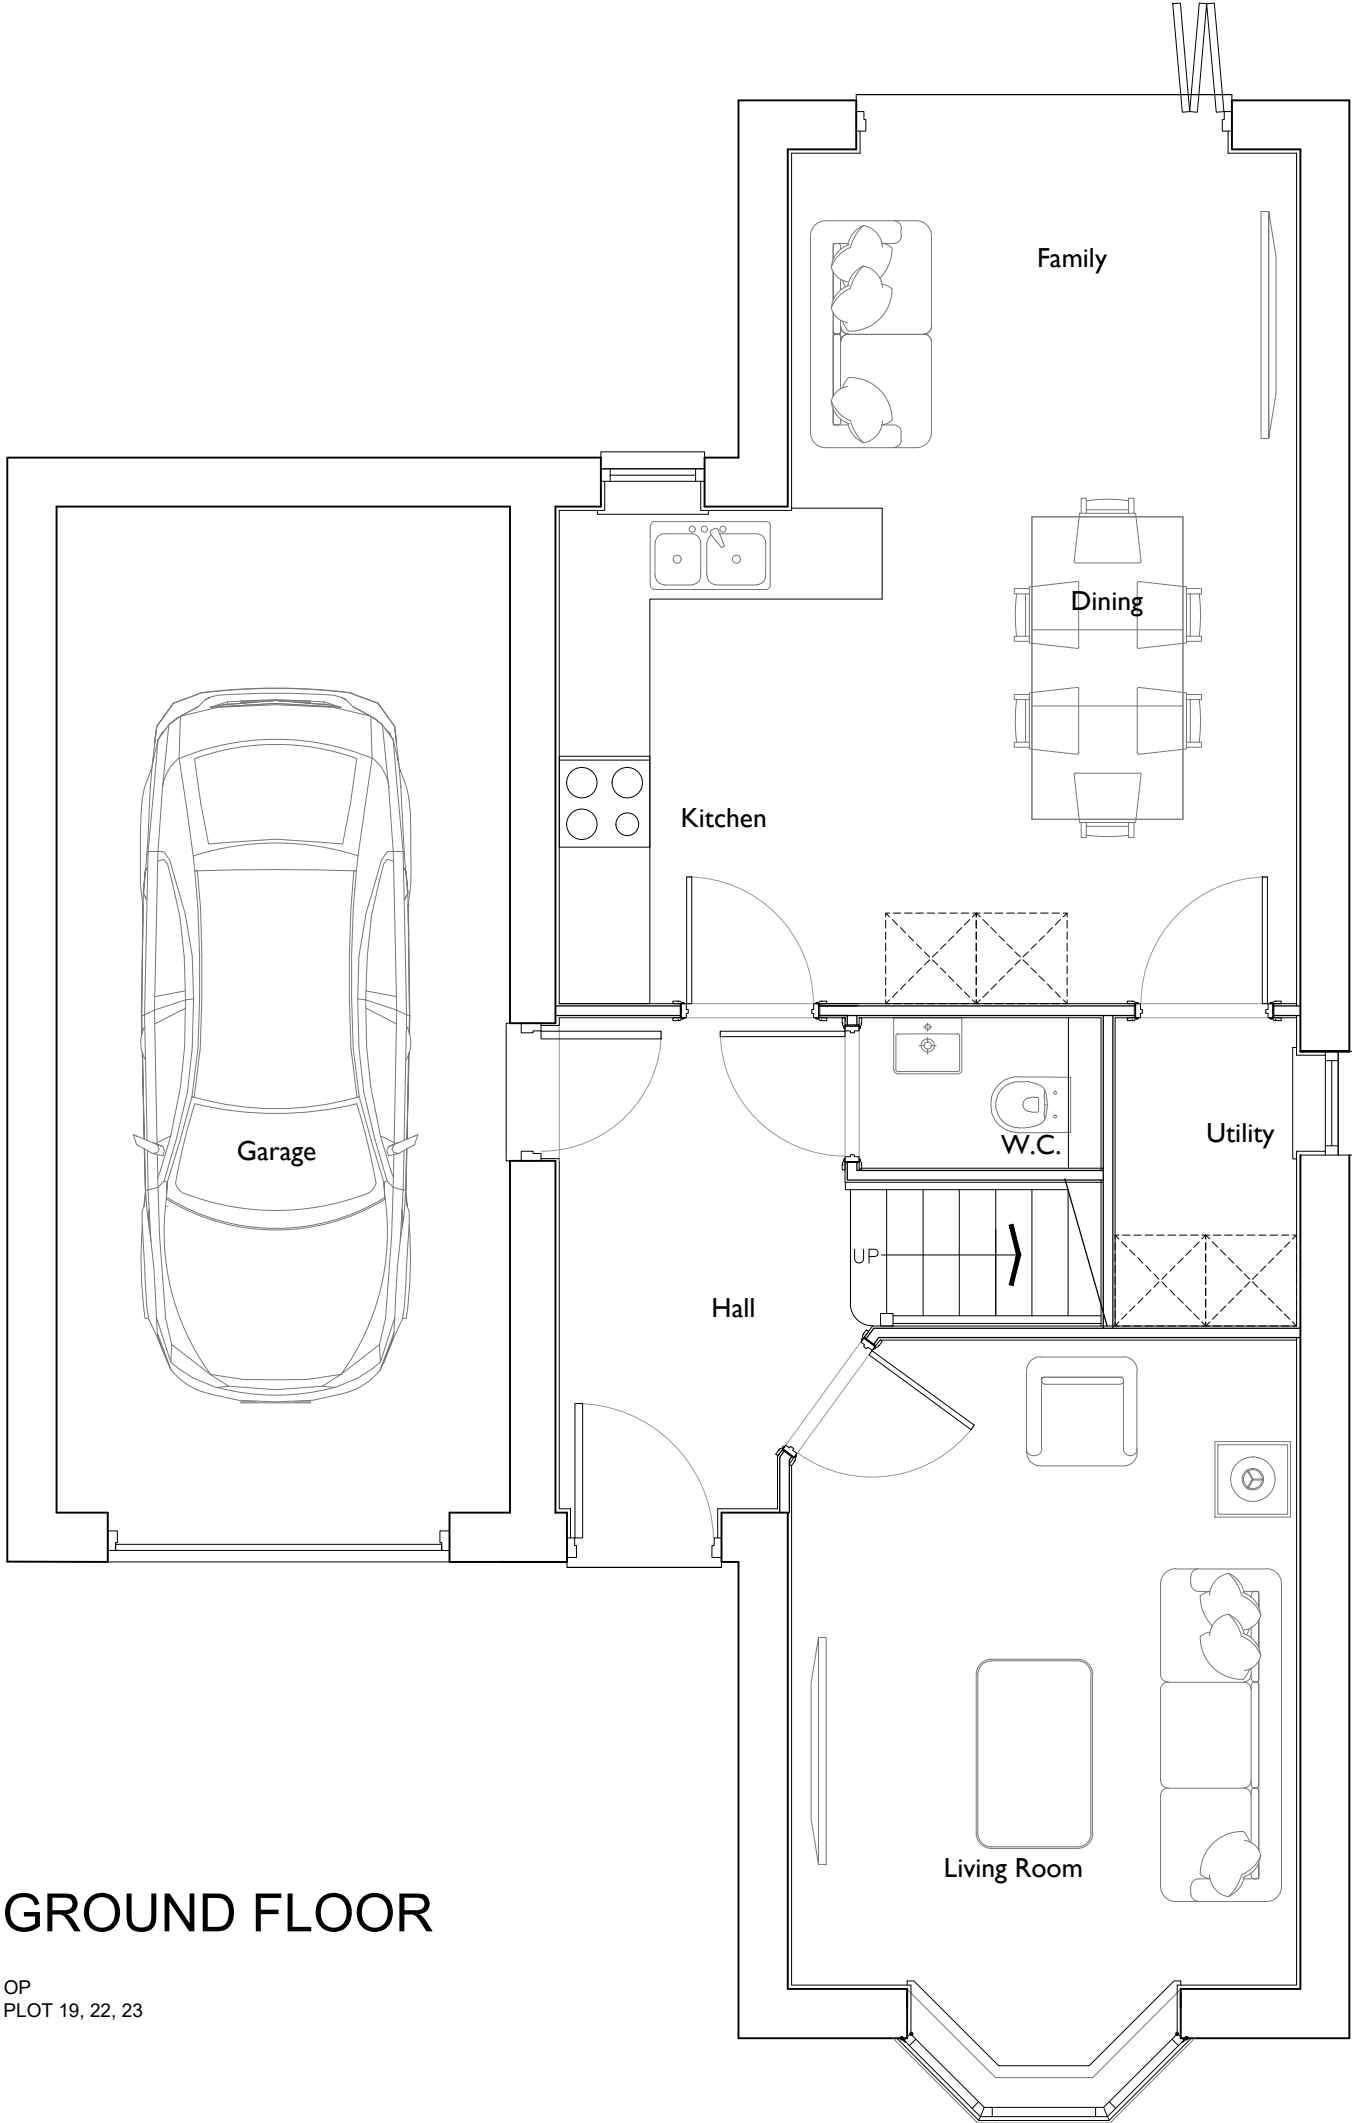

GROUND FLOOR

OP
PLOT 19, 22, 23

Date	Description	Rev	House Type	Thorpe Arch Grange Walton Road Thorp Arch LS23 7BA	Scale @ A3	Date	18/03/21
			N402		1:50		
			Drawing Title		Drawn	Checked	
			Ground Floor Plan		JL		
			Site		Drawing No.	Rev.	
			Thurlistone		TS-N402.01		



01937 543599
www.newethomes.co.uk