


Notes_

PLANNING

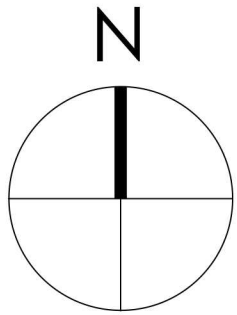

0 500 1000 1500 2000 2500mm
SCALE 1:50

0 1000 2000 3000 4000 5000mm
SCALE 1:100

Note:
Surrounding contextual buildings and information are based on received ordnance survey drawings and are shown for illustrative purposes only. assumed site boundary is subject to confirmation to legal confirmation

Note:
Information is based on OS map and received information and is subject to full topographical survey. Assumed site boundary and site constraints subject to legal confirmation. All Legal easements and extent of existing underground services locations are subject to confirmation.

Rev_ Date_ Amendment_ Bv_ Apr'd_

Eight OneTwo Architects

Tel_ +44 [0]7761 570735
Email_ mail@eightonetwo.co.uk
www.eightonetwo.co.uk
Studio A5, Brooke's Mill, Armitage Bridge, Huddersfield, HD4 7NR

Drawing Status_
PLANNING

Client_
H&E HOLDINGS LTD

Project_
PROPOSED RESIDENTIAL DEVELOPMENT, LAND @ 241
MANCHESTER ROAD, MILLHOUSE GREEN

Drawing Title_
AS PROPOSED FLOOR PLANS, PLOT 02

Drawing Scale_ 1:50 1:100	Drawn By_ JatL	Checked By_ JatL
------------------------------	-------------------	---------------------

Paper Size_ A1	Drawn Date_ 26/01/2021	Checked Date_ 05/03/2021
-------------------	---------------------------	-----------------------------


Drawing Number_
21_801 154



GROUND FLOOR PLAN_
AS PROPOSED_
Scale 1_50



FIRST FLOOR PLAN_
AS PROPOSED_
Scale 1_50

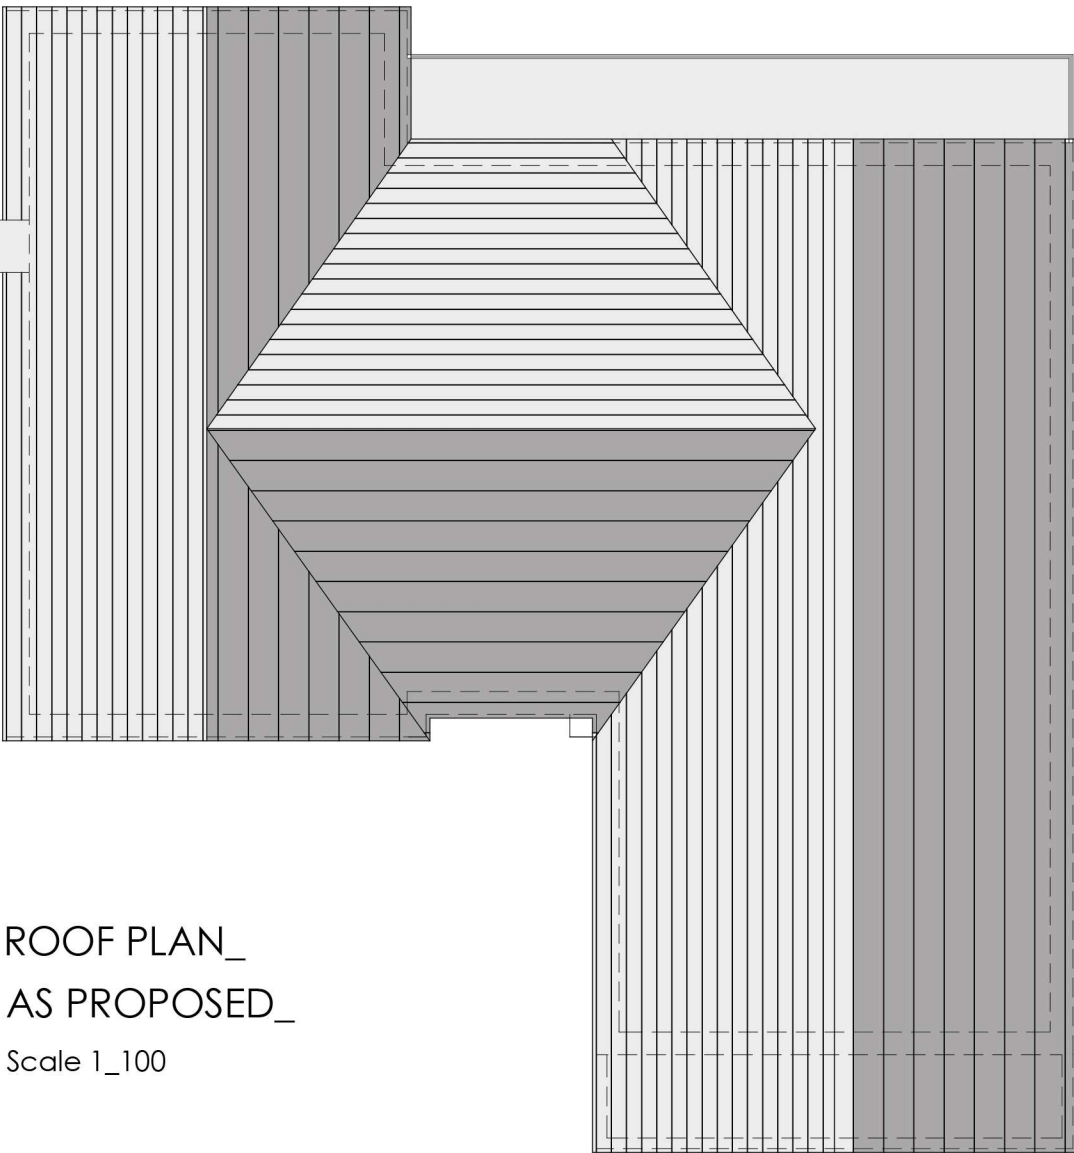

ROOF PLAN_
AS PROPOSED_
Scale 1_100