


LOCATION PLAN
SCALE 1:1250 AT A3

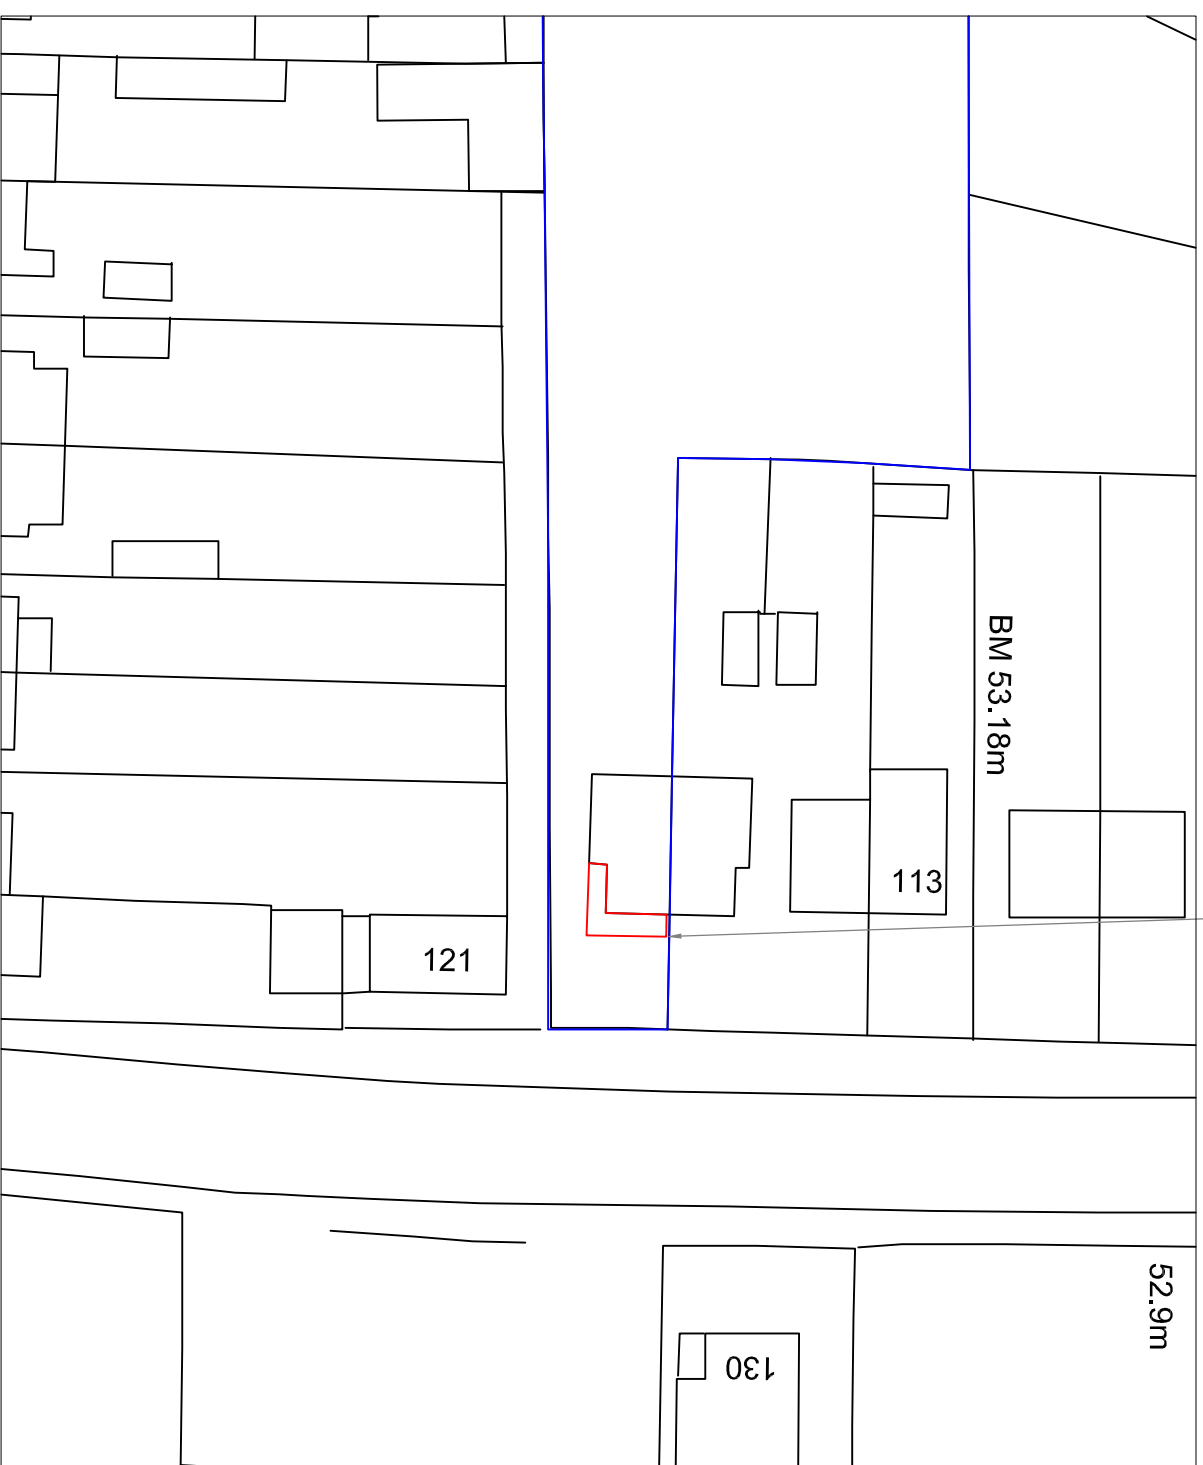

SITE PLAN
SCALE 1:500 AT A3

DO NOT SCALE: Contractor to check all dimensions and report any omissions or errors

NOTES

Rev	Description	By	CHK	APP	Date

JRB DESIGNS Ltd
1 Saville Road
Cudworth
Barnsley
S72 8LT
Tel: 01226 383542
Fax: 01226 380078
Mob: 07970 541192
Email: jrb@jrbdesigns.co.uk
This drawing is copyright. © Jrbdesigns Ltd.

Client
MR M ALLEN

Drawing Title
SITE PLANS

Address
**119 CROSS LANE
ROYSTON
BARNLSLEY
S71 4AR**

Project Title:
**PROPOSED SINGLE STOREY
FRONT & SIDE EXTENSION**

Purpose of Issue:
PLANNING

Drawing Status
FIRST ISSUE

Scale at A3	Drawn By	Date	Checked By	Approved By	Date	Revision
AS SHOWN	JRB	26/04/2011	JRB		26/04/2011	-

Project No. **MMA002** Drawing No. **001**

APPROVAL: INFORMATION TENDER CONTRACT CONSTRUCTION