

NOTES



01 Existing Front Elevation

1:100




02 Existing Side Elevation

1:100




03 Proposed Front Elevation

1:100

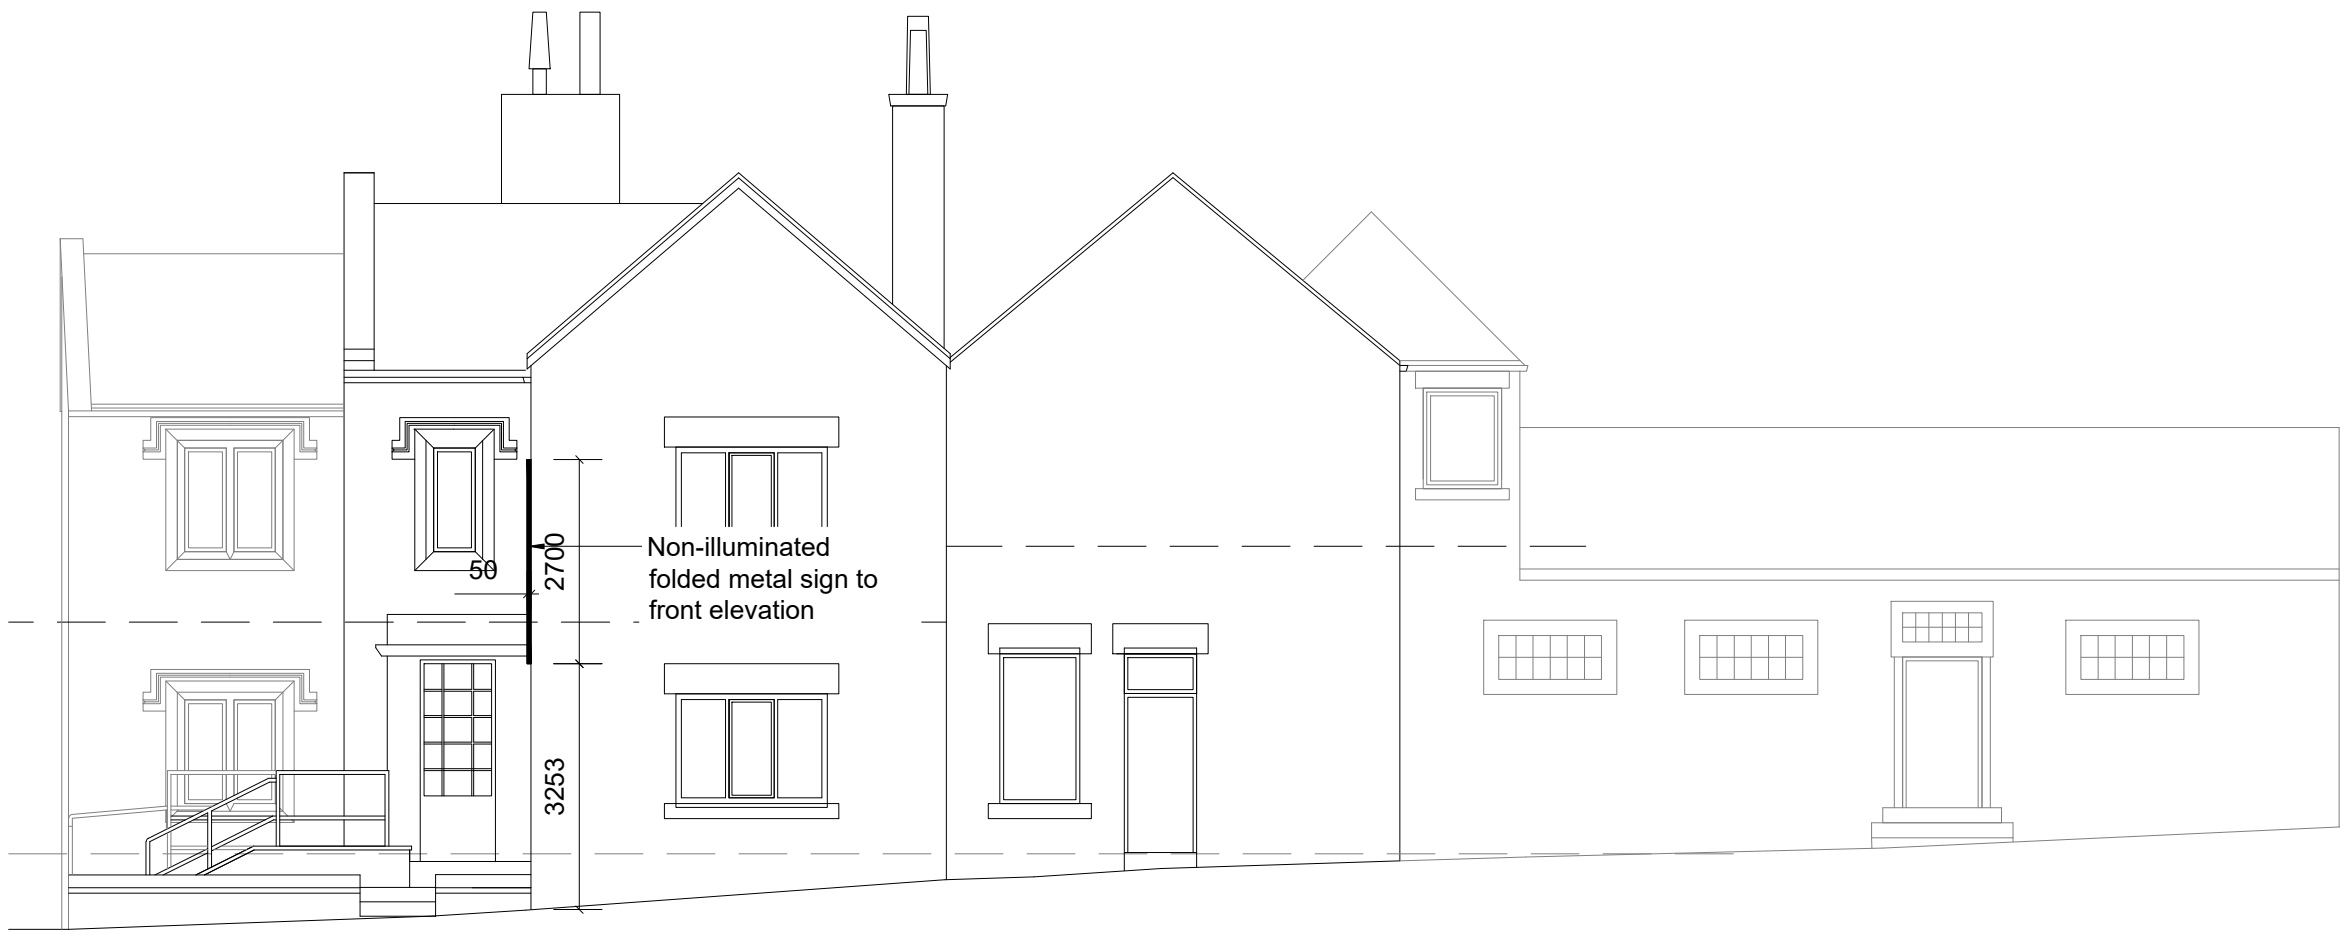


04 Proposed Side Elevation

1:100

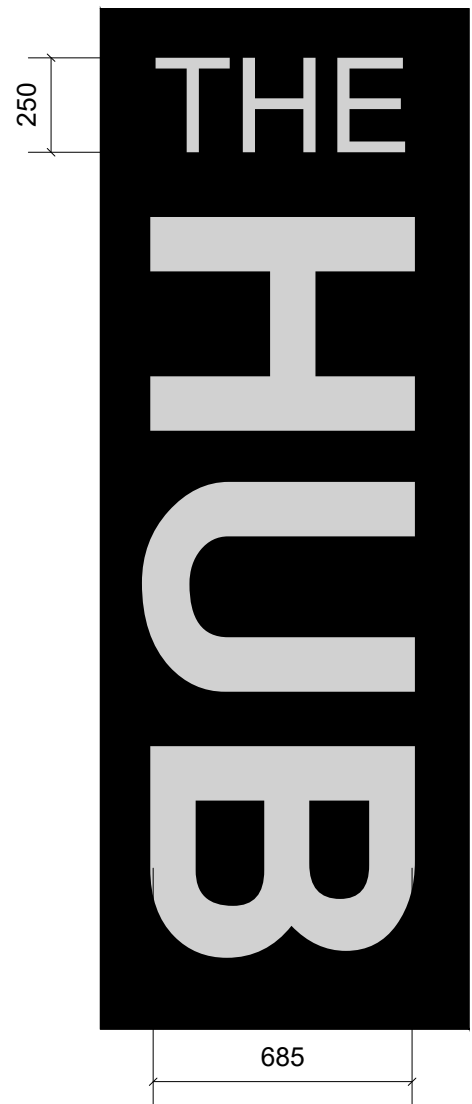

05 Sign Elevation

1:20

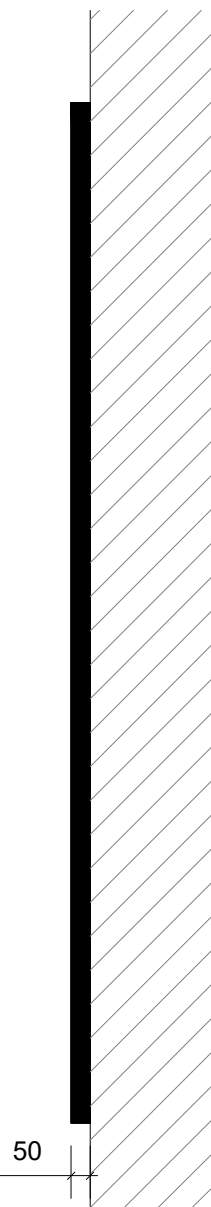

06 Sign Section

1:20

P1	First Issue	21/01/25	BST
Rev	Notes	Date	Issued By



SERVICE
Youth Justice & Adult Social Care

PROJECT
Commerce House

TITLE
Existing & Proposed Signage Elevations

PROJECT REF	DRAWING REFERENCE	REV
SCALE	DISCIPLINE	SHEET SIZE
PURPOSE OF ISSUE	PLANNING APPROVAL	Drawn Checked
P02	ARCHITECTURE	P1 A1 BST