


For Planning

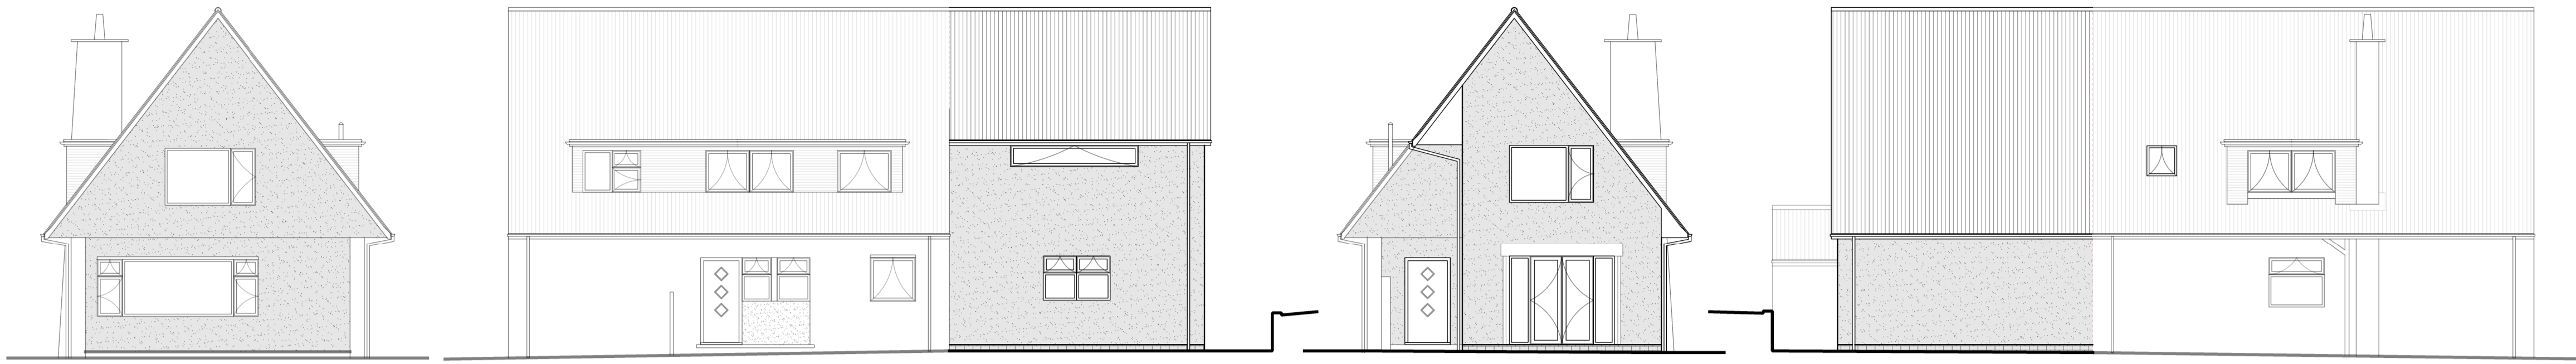

Proposed Front Elevation


Proposed Side Elevation

Proposed Rear Elevation


Proposed Side Elevation




Location Plan 1:1250

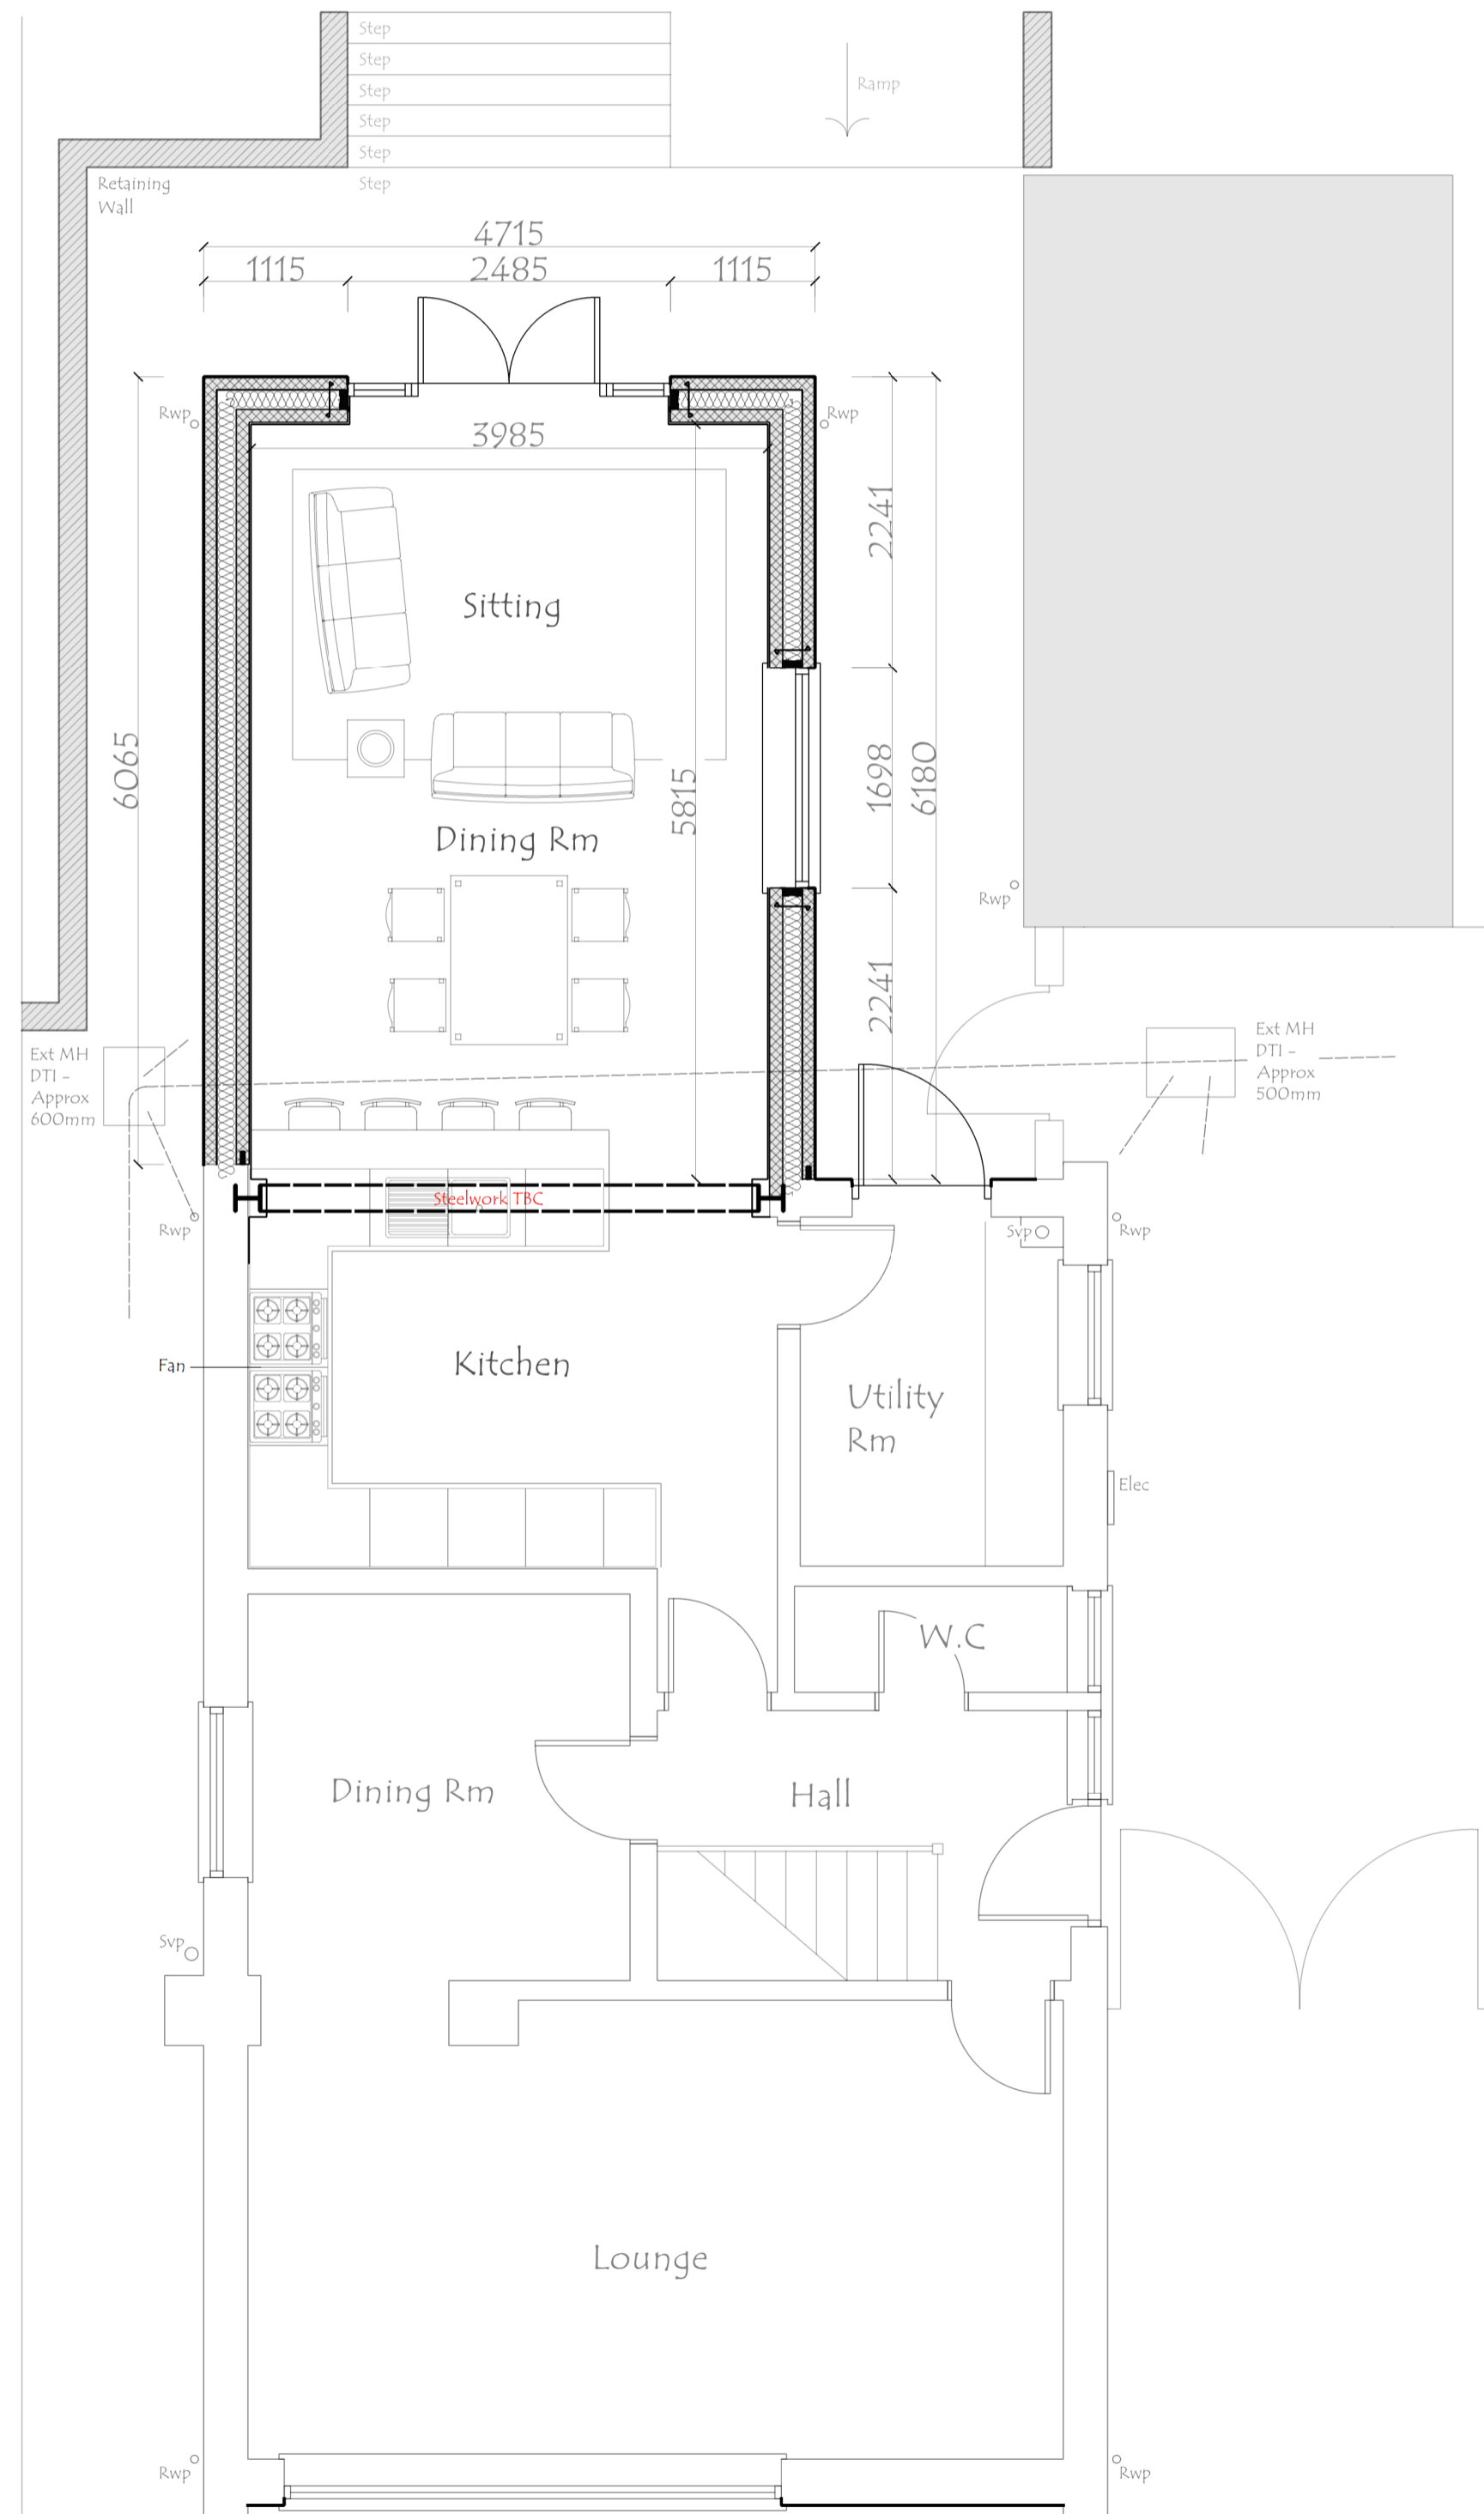


Proposed Ground Floor Plan

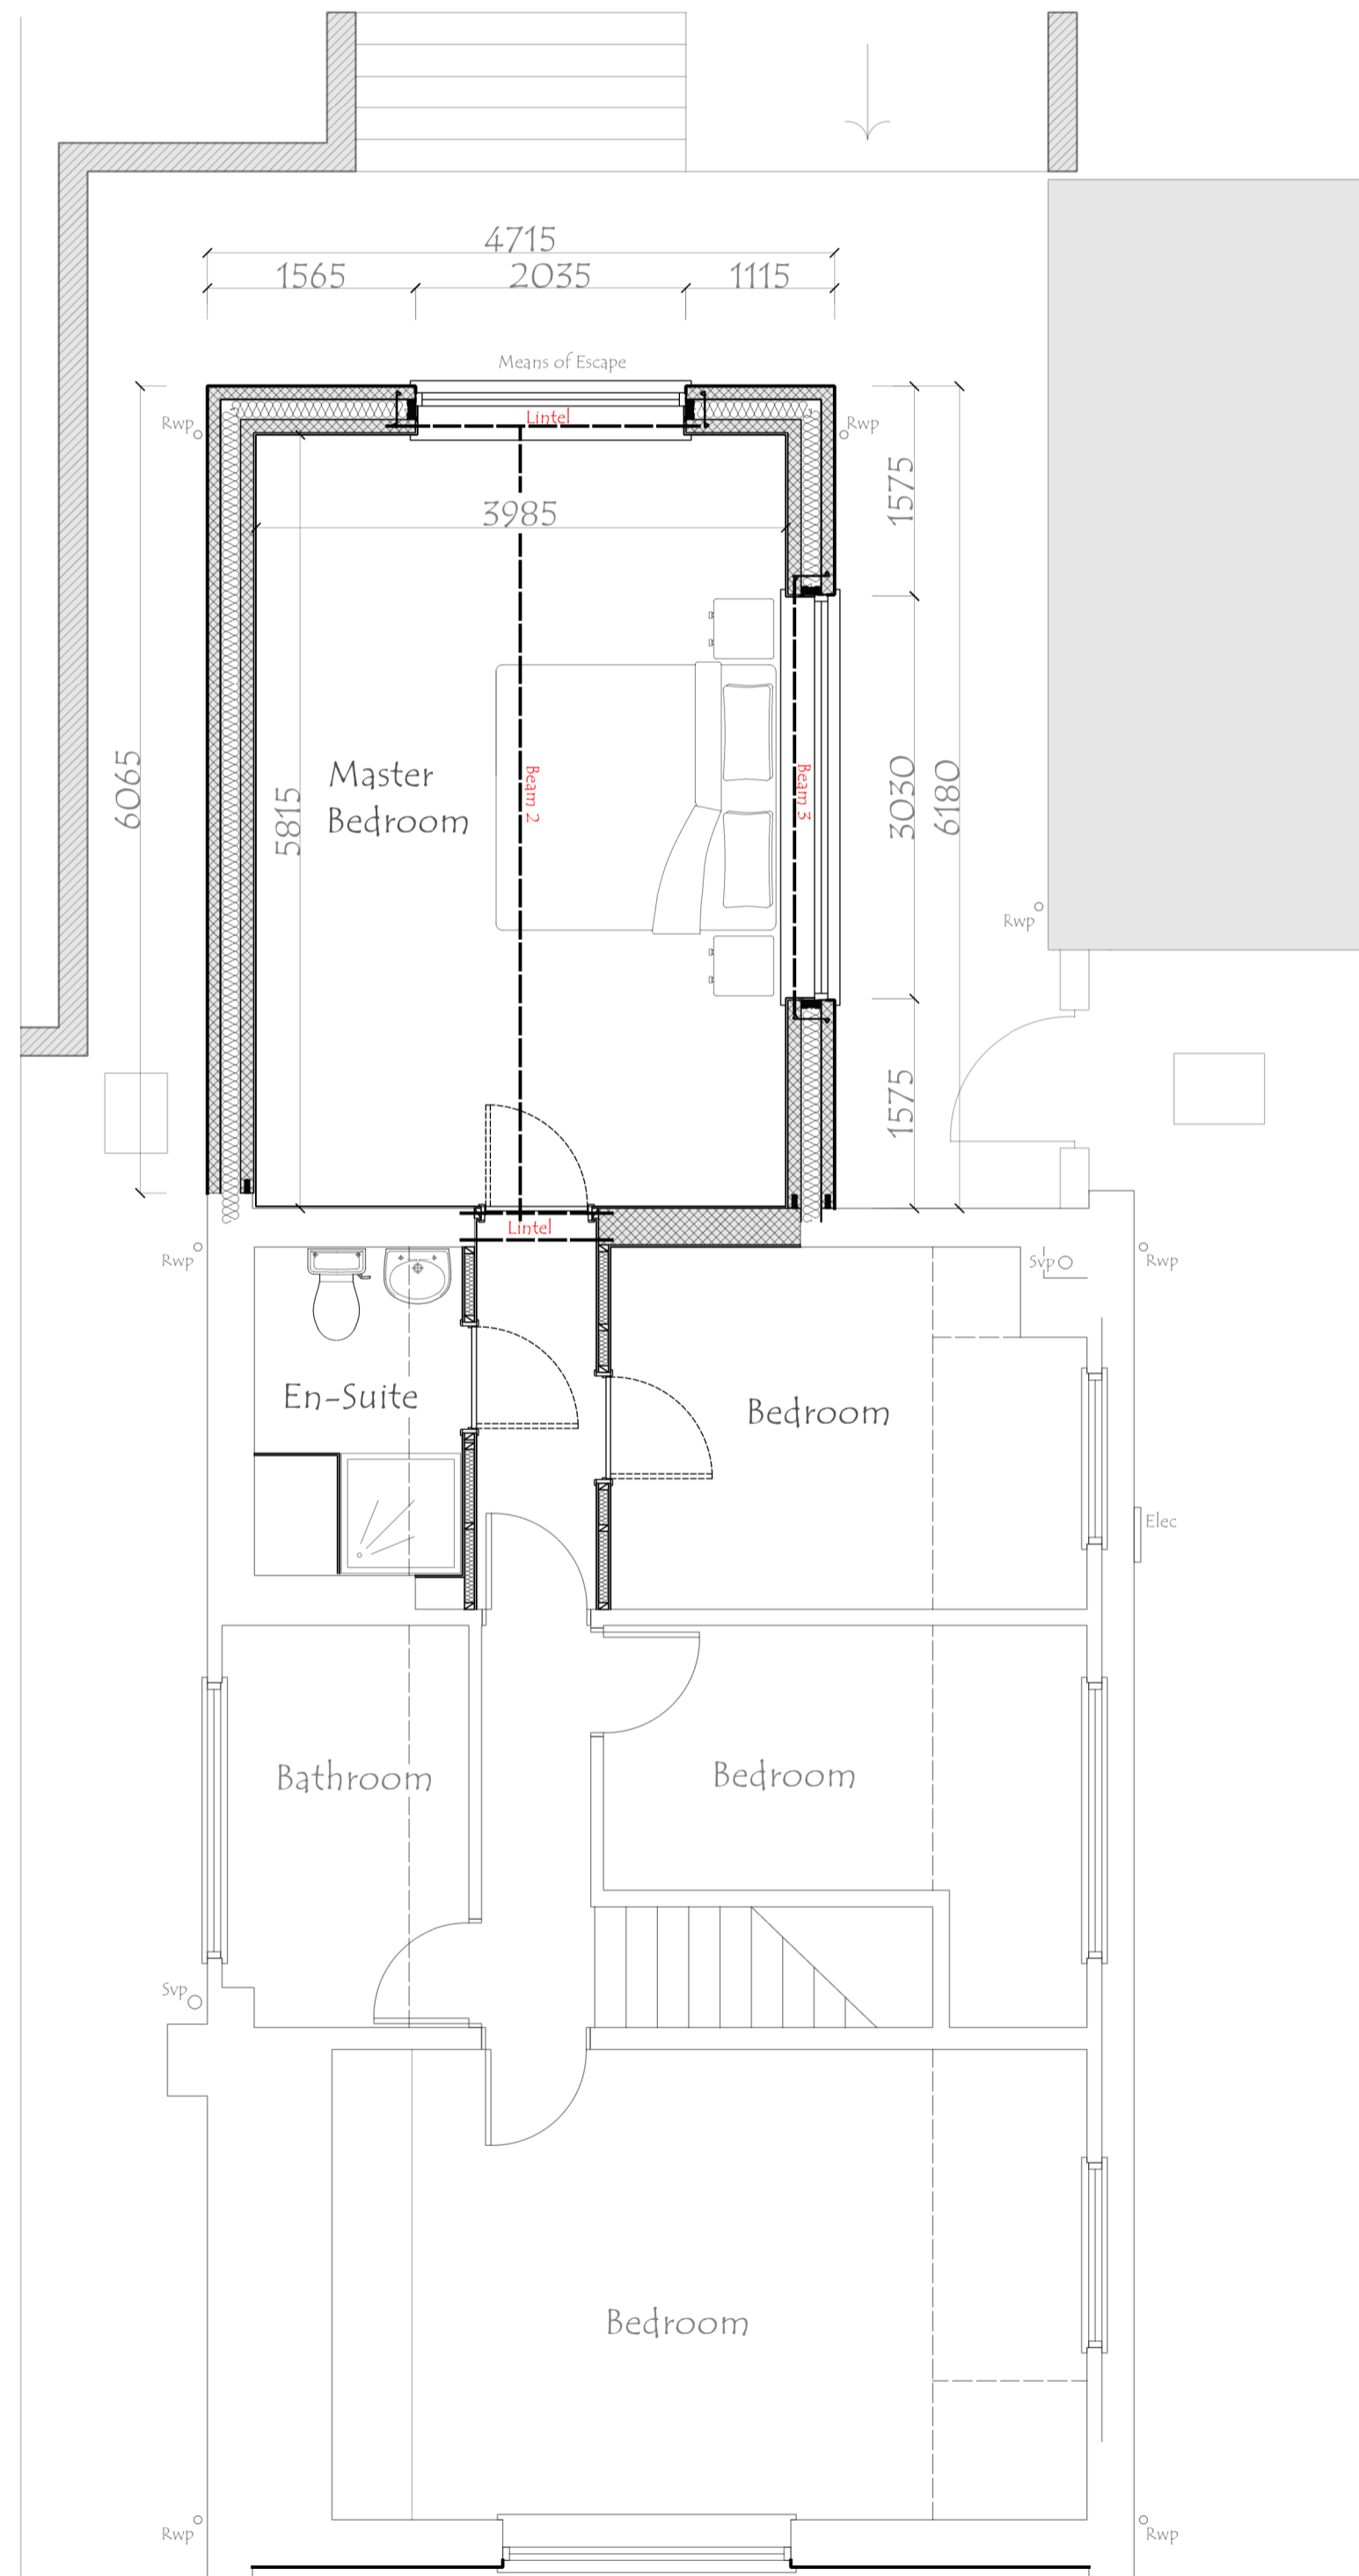


Proposed First Floor Plan

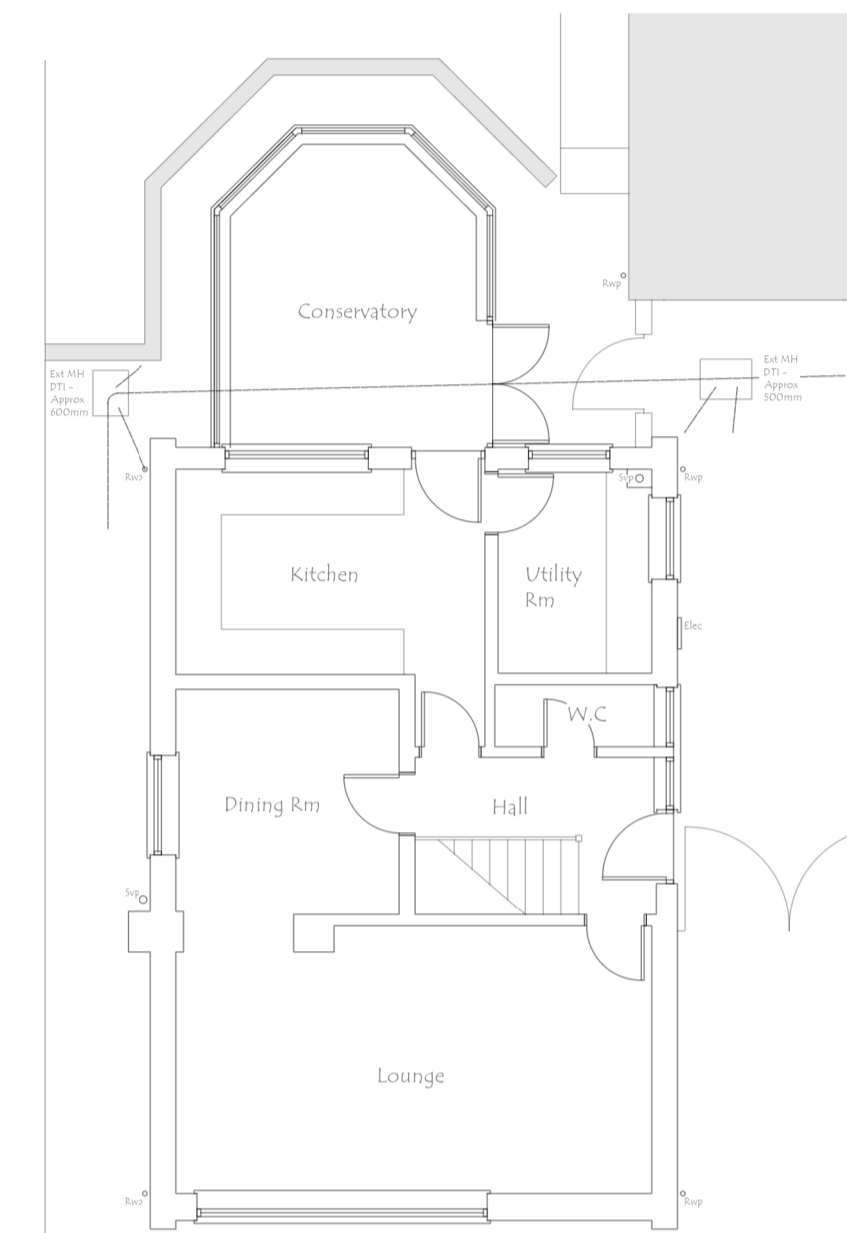

Existing Ground Floor Plan

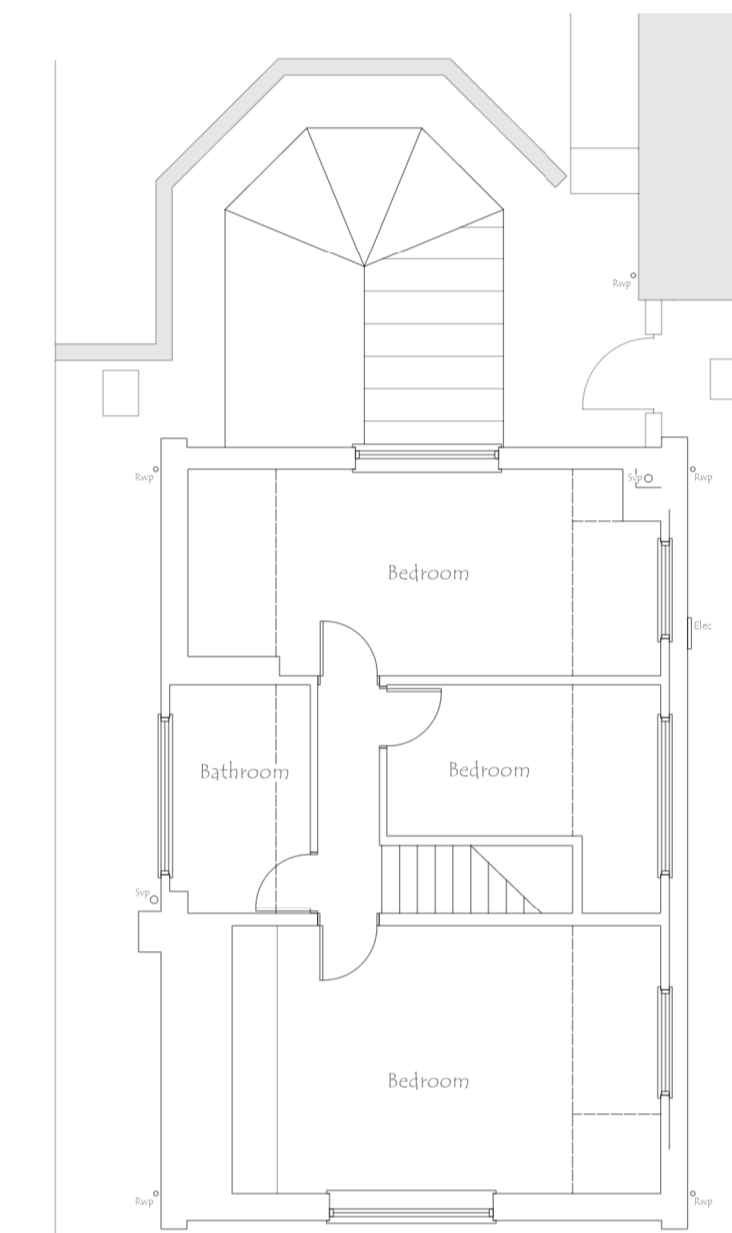

Existing First Floor Plan

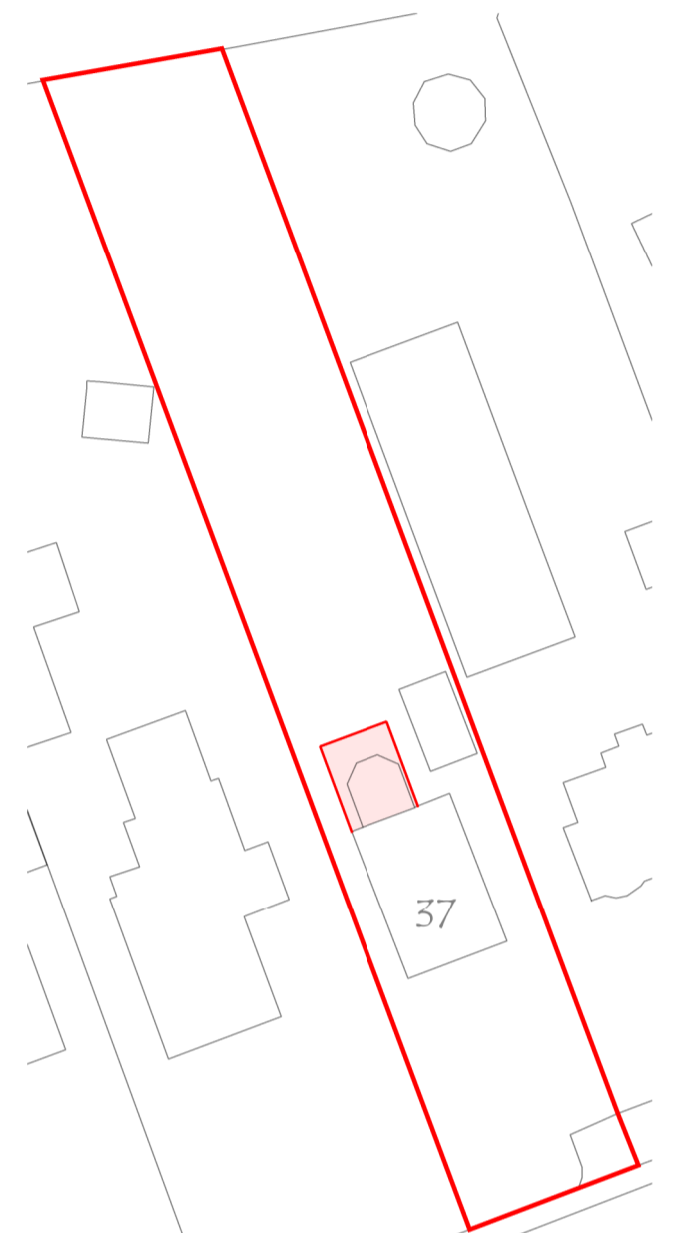

Site Plan 1:500




Existing Front Elevation



Existing Side Elevation



Existing Rear Elevation

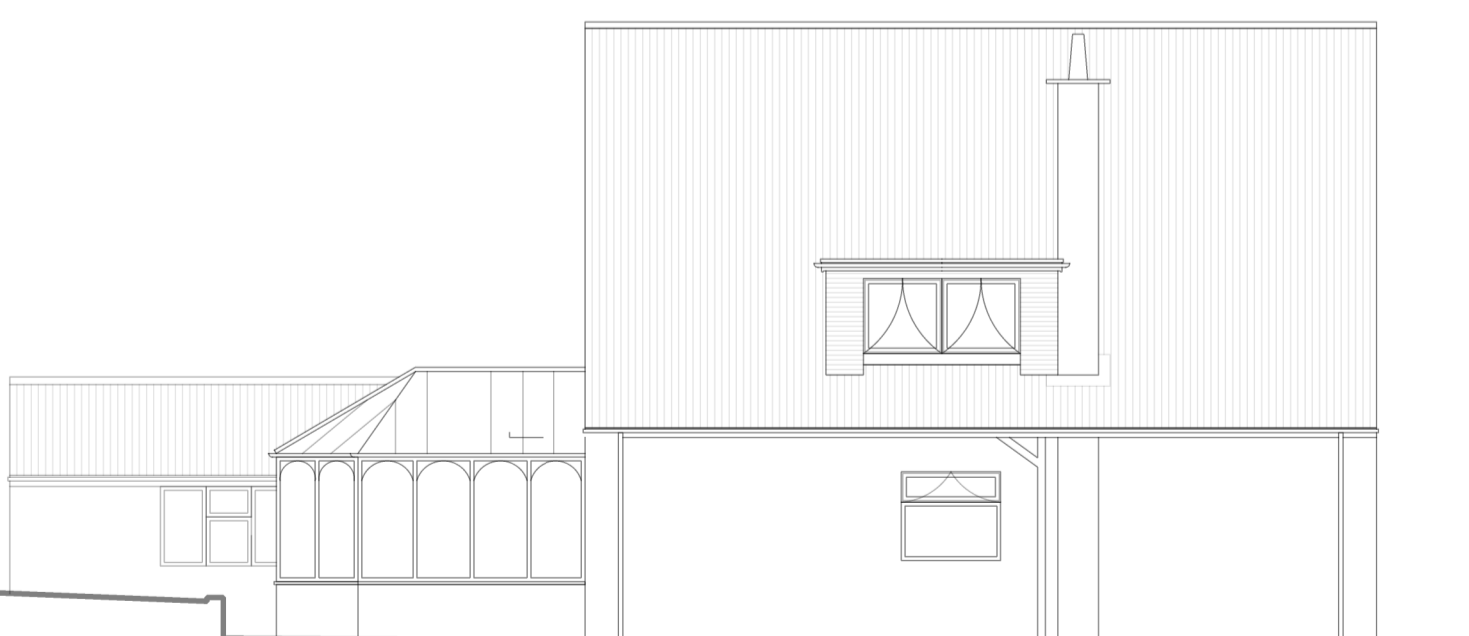

Existing Side Elevation

<table border="1"> <tr> <td>REV</td> <td>DESCRIPTION</td> <td>DATE</td> <td>DRWN</td> </tr> <tr> <td>B</td> <td>Window added to side elevation</td> <td>15.02.23</td> <td>DS</td> </tr> <tr> <td>A</td> <td>Line drawn - window reduces eaves height onto tall windows.</td> <td>09.02.23</td> <td>DS</td> </tr> </table>	REV	DESCRIPTION	DATE	DRWN	B	Window added to side elevation	15.02.23	DS	A	Line drawn - window reduces eaves height onto tall windows.	09.02.23	DS	<p><b>JDS DESIGNS LTD</b></p> <p>TEL - 07902774324 EMAIL - JDS.DESIGNS@GMAIL.COM</p>	<p>PROJECT TITLE</p> <p>Proposed Single Storey Rear Extension with Rooms in the Roof Space at 37 Armoyd Lane Elsecar-Barnsley</p>	<p>DRAWING TITLE</p> <p>Existing and Proposed Plans</p>	<table border="1"> <tr> <td>PROJECT NO.</td> <td>DWG NO.</td> </tr> <tr> <td>2022.00300.000</td> <td>FLOOR</td> </tr> <tr> <td>SCALE</td> <td>REV.</td> </tr> <tr> <td>1:50 / 100</td> <td>B</td> </tr> </table>	PROJECT NO.	DWG NO.	2022.00300.000	FLOOR	SCALE	REV.	1:50 / 100	B
REV	DESCRIPTION	DATE	DRWN																					
B	Window added to side elevation	15.02.23	DS																					
A	Line drawn - window reduces eaves height onto tall windows.	09.02.23	DS																					
PROJECT NO.	DWG NO.																							
2022.00300.000	FLOOR																							
SCALE	REV.																							
1:50 / 100	B																							