





FIRST FLOOR PLAN

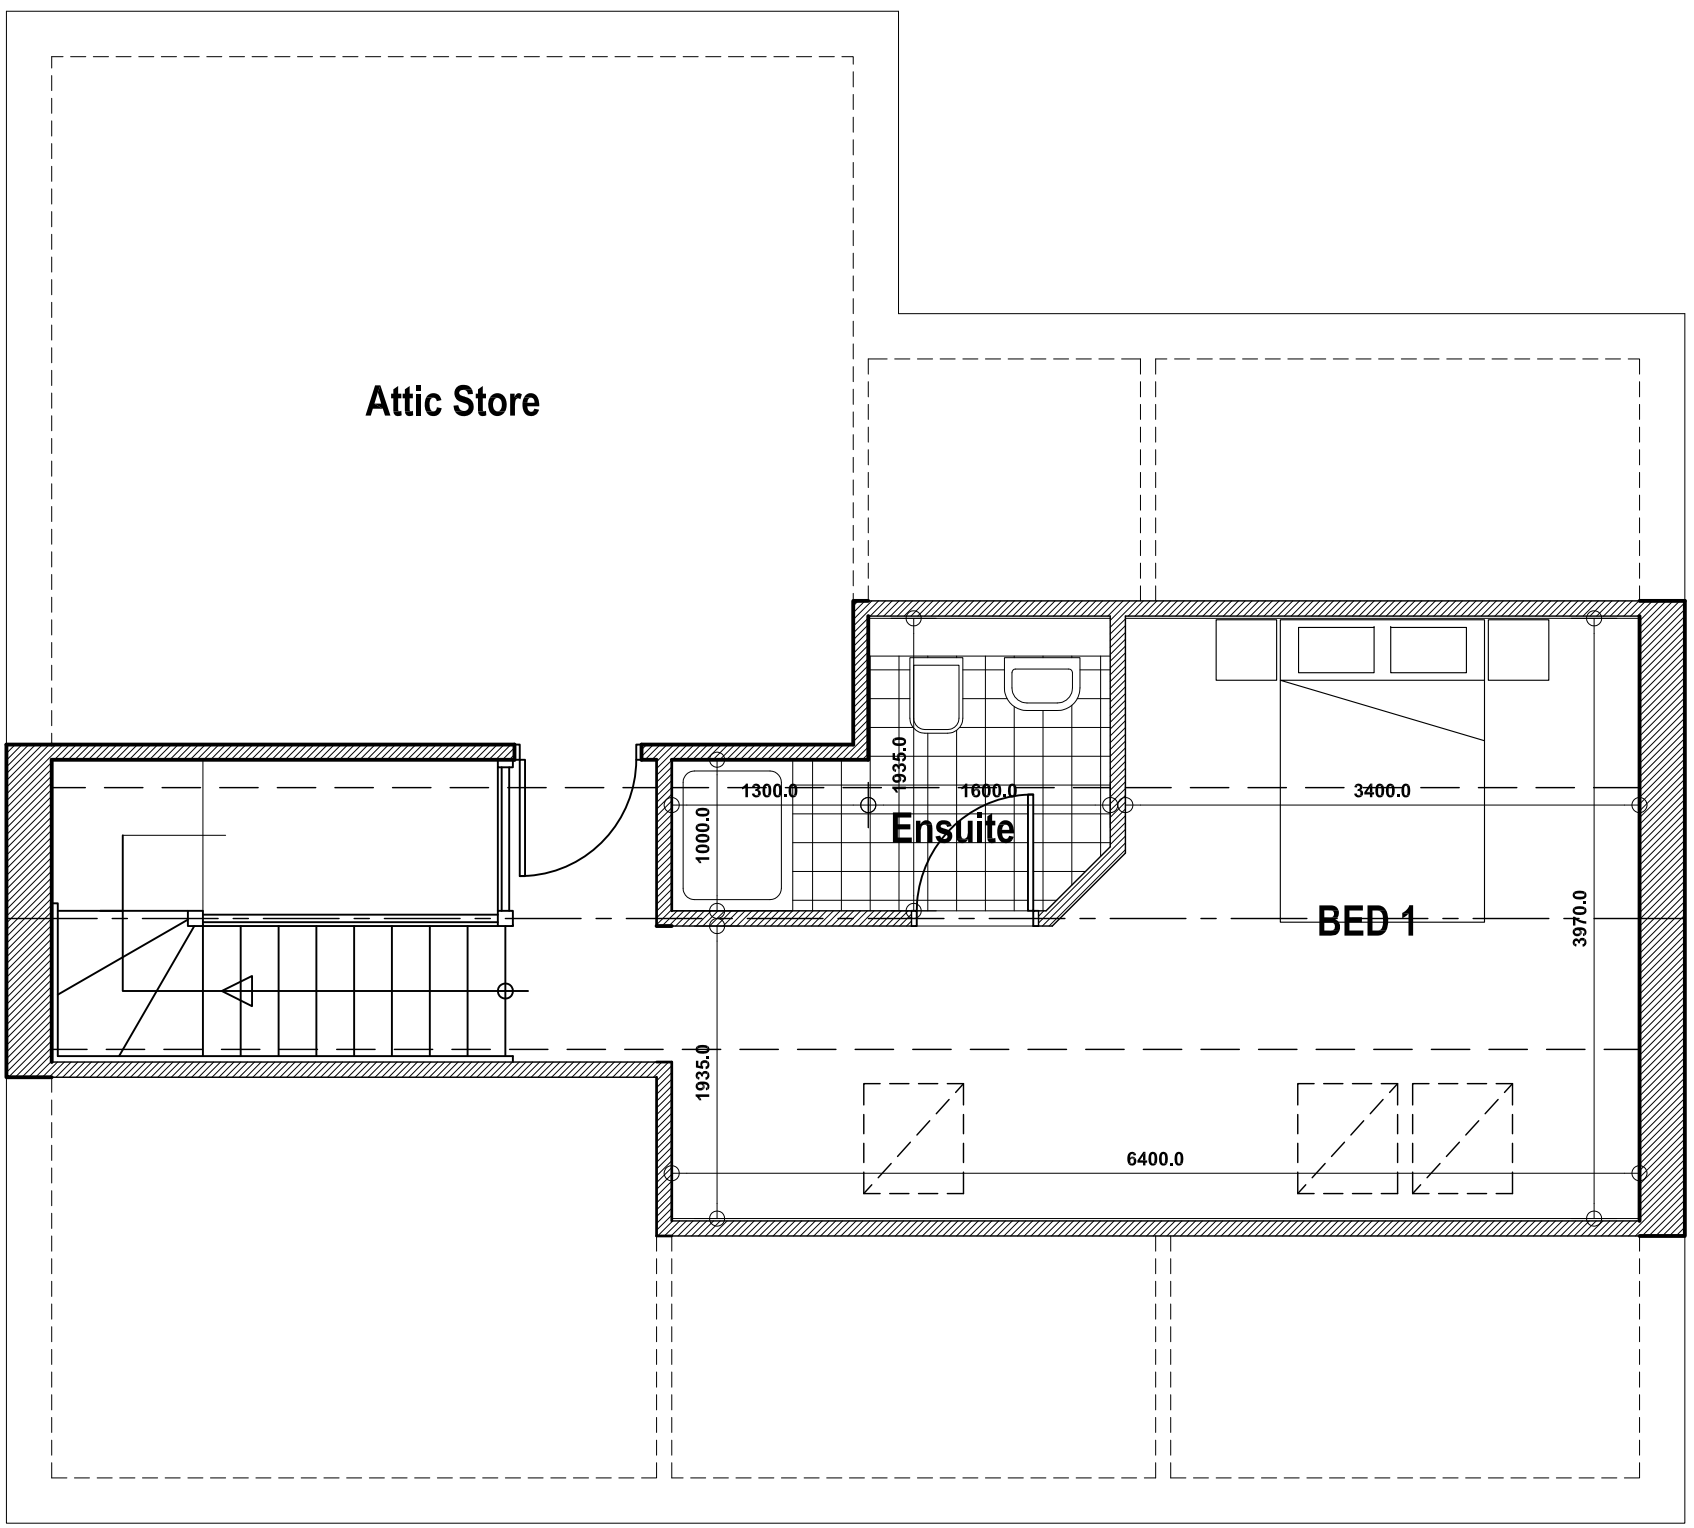

SECOND FLOOR PLAN

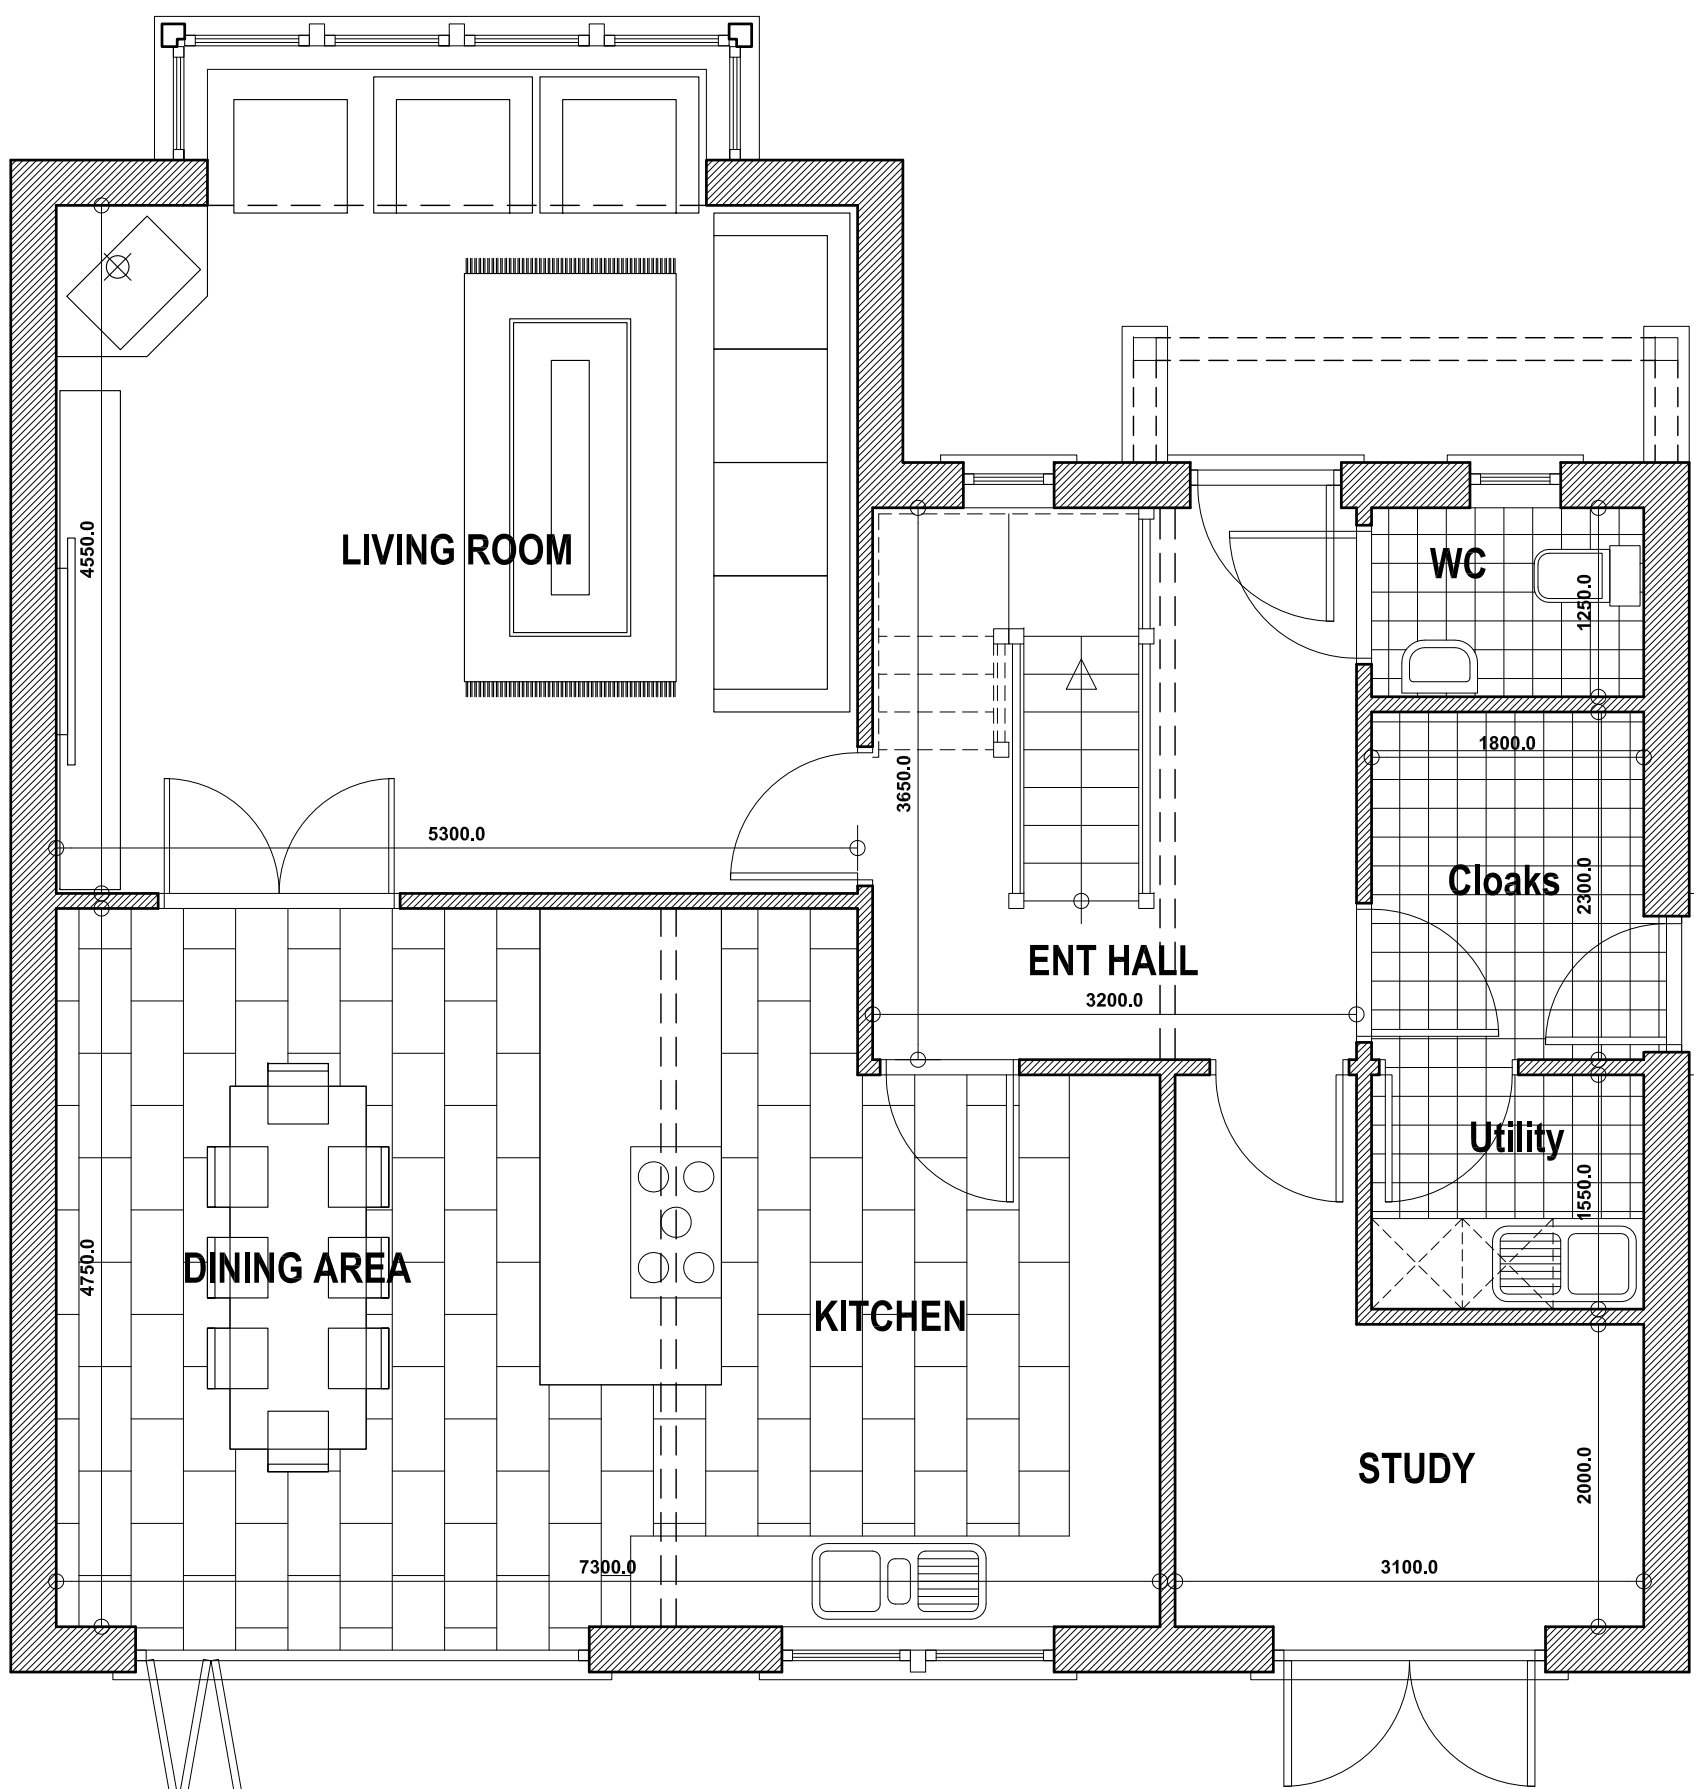

GROUND FLOOR PLAN



MANCHESTER ROAD.

C	19/06/2019	Coordinated with revised elevations/section.
B	05/06/2019	Access to No.343 revised. H/Ways Dept comments
A	19/02/2019	Clients comments incorporated.
Revision	Date	Description

LAND OFF LEE LANE,
MILLHOUSE GREEN,
SHEFFIELD, S36 9LN.

DESIGN PROPOSALS 1
Plans.

Mr N Lupton & Miss E Wright.

JEA
Building Design Services

JJE Architectural Ltd
23 Windmill Road, Wombwell,
Barnsley, S73 8PW.
Tel: 01226 754507
Email: jeald@btconnect.com

This drawing and the copyright is the Architectural Company's property and maybe used or reproduced only by agreement. All Dimensions in Millimetres Unless specified otherwise and subject to verification on site.

Scale: 1:50/100 @ A1	Date: MARCH 2019
Ref: 201819	Drwg No: 02

0 cm	2 cm	4 cm	6 cm
------	------	------	------