



Drawing No.	Rev No.
MAV001 -004	

DO NOT SCALE: Contractor to check all dimensions and report any omissions or errors


NOTES

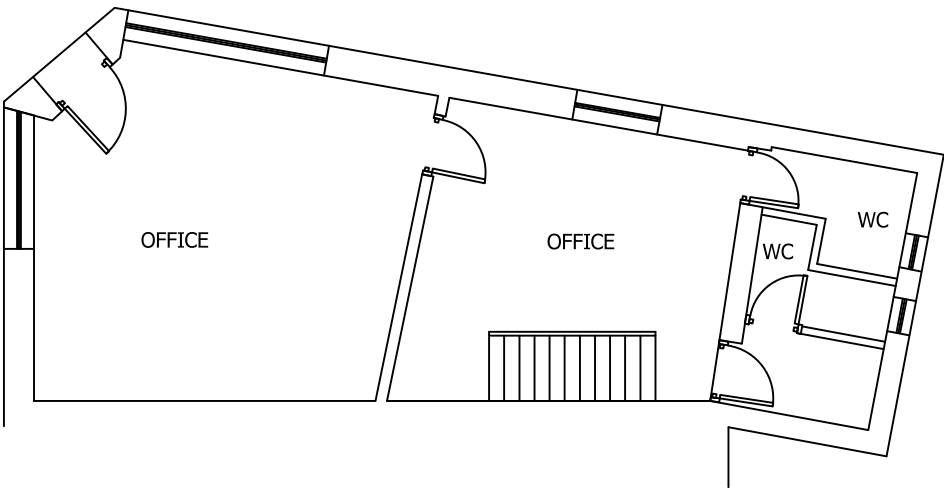


EXISTING GROUND FLOOR PLAN
SCALE 1:100 AT A3

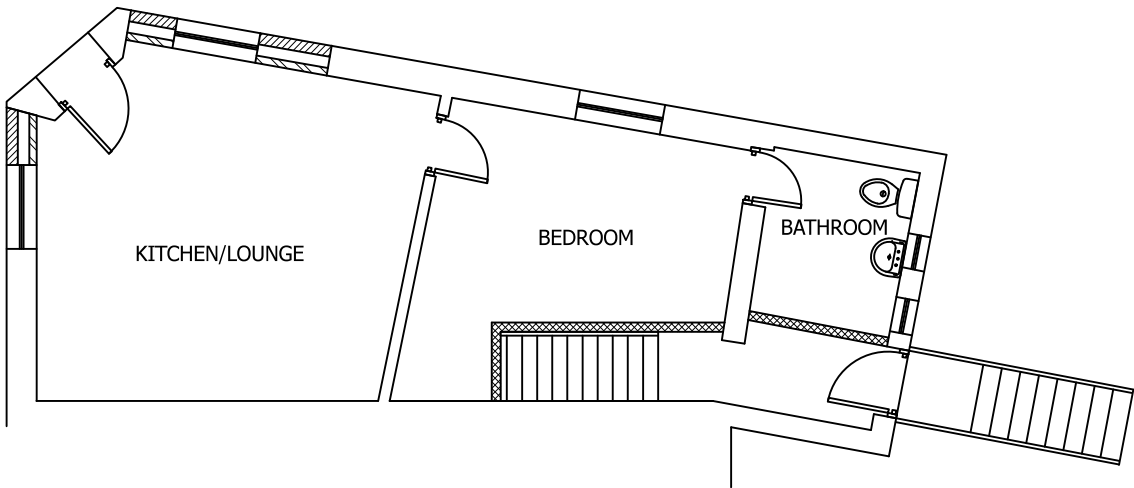


PROPOSED GROUND FLOOR PLAN
SCALE 1:100 AT A3

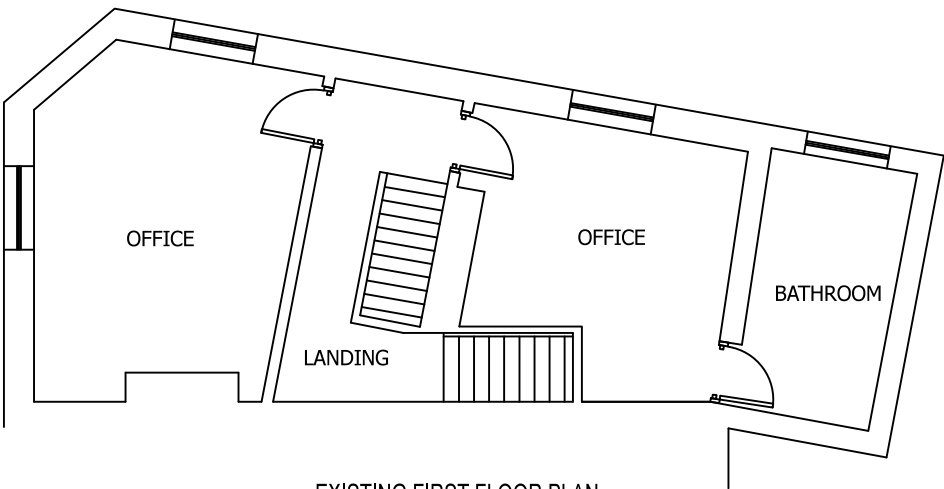


EXISTING FIRST FLOOR PLAN
SCALE 1:100 AT A3

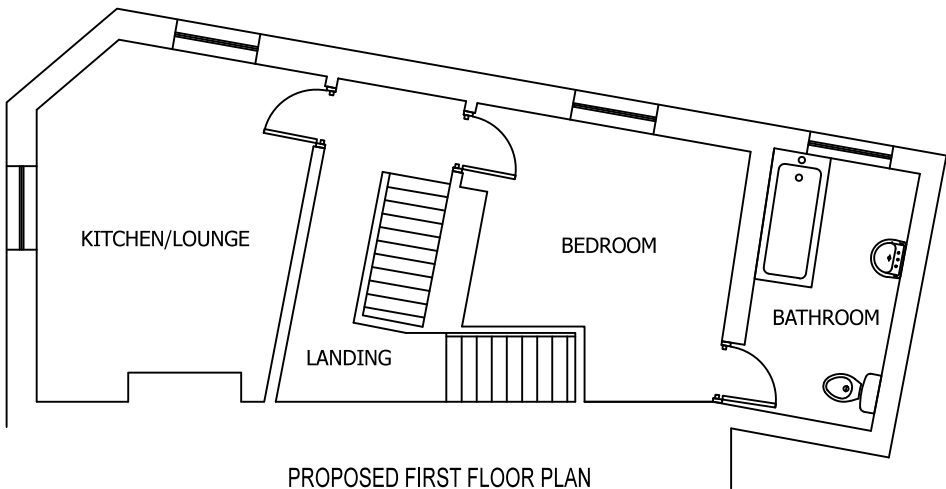

PROPOSED FIRST FLOOR PLAN
SCALE 1:100 AT A3

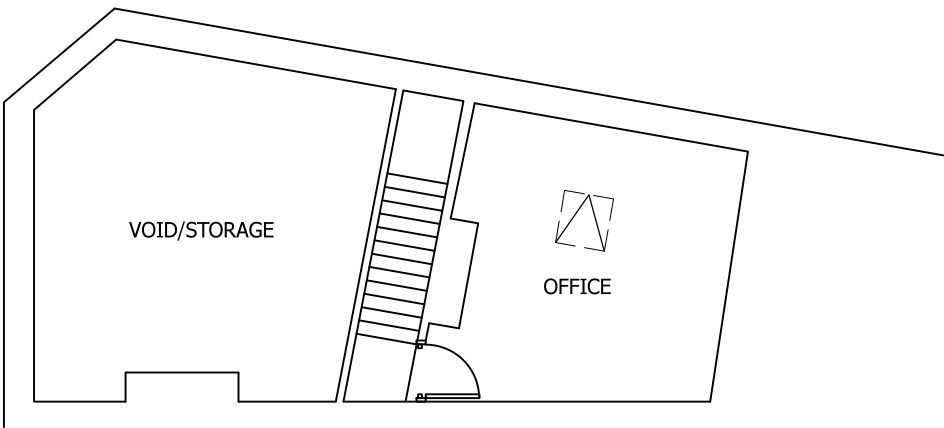

EXISTING SECOND FLOOR PLAN
SCALE 1:100 AT A3

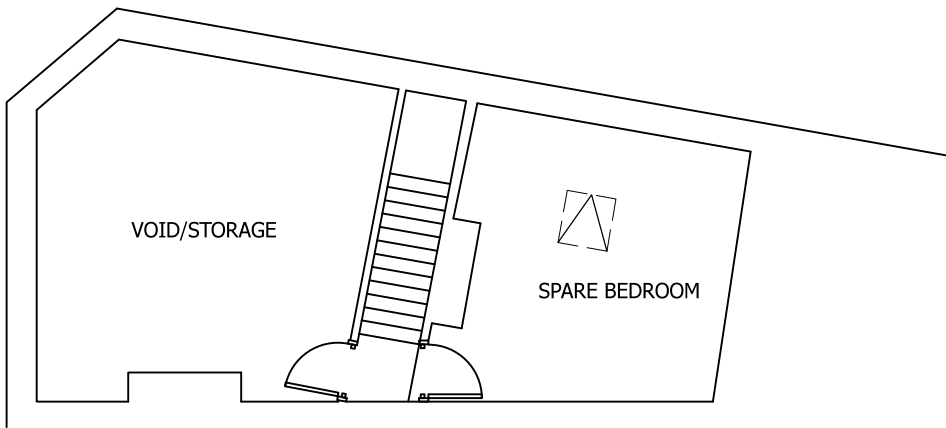

PROPOSED SECOND FLOOR PLAN
SCALE 1:100 AT A3

Rev	Description	By	Chk	App	Date
-----	-------------	----	-----	-----	------

JRB DESIGNS Ltd
1 Saville Road
Cudworth
Barnsley
S72 8LT
Tel: 01226 383542
Fax: 01226 380078
Mob: 07970 541192
Email: john@jrbdesigns.co.uk

This drawing is copyright. © jrbdesigns Ltd.

Client
MR. A VERMA

Drawing Title
PROPOSED PLANS

Address
**178 SHEFFIELD ROAD
BARNLEY
S70 4PD**

Project Title:
**PROPOSED SHANGE OF USE
FROM OFFICES TO 2 FLATS**

Purpose of Issue:
PLANNING

Drawing Status
FIRST ISSUE

Scale at A3 AS SHOWN	Drawn By JRB	Date 27/04/2022
Checked By	Date 27/04/2022	Approved By Date 27/04/2022
Project No. MAV001	Drawing No. 004	Revision -

APPROVAL ☒ INFORMATION ☐ TENDER ☐ CONTRACT ☐ CONSTRUCTION ☐